


ONE CALL:

- Morrison
- *SW13 T129/R30
 - *NE7 T40/R32
 - *NE19 T129/R29
 - *SE13 T129/R30
 - *SE18 T129/R29
 - *SE7 T40/R32
 - *SW8 T40/R32
 - *NW8 T40/R32
 - *NE8 T40/R32
 - *SW18 T129/R29
 - *NW24 T129/R30
 - *NE24 T129/R30
 - *NW19 T129/R29
 - *SE8 T40/R32

* = this Page

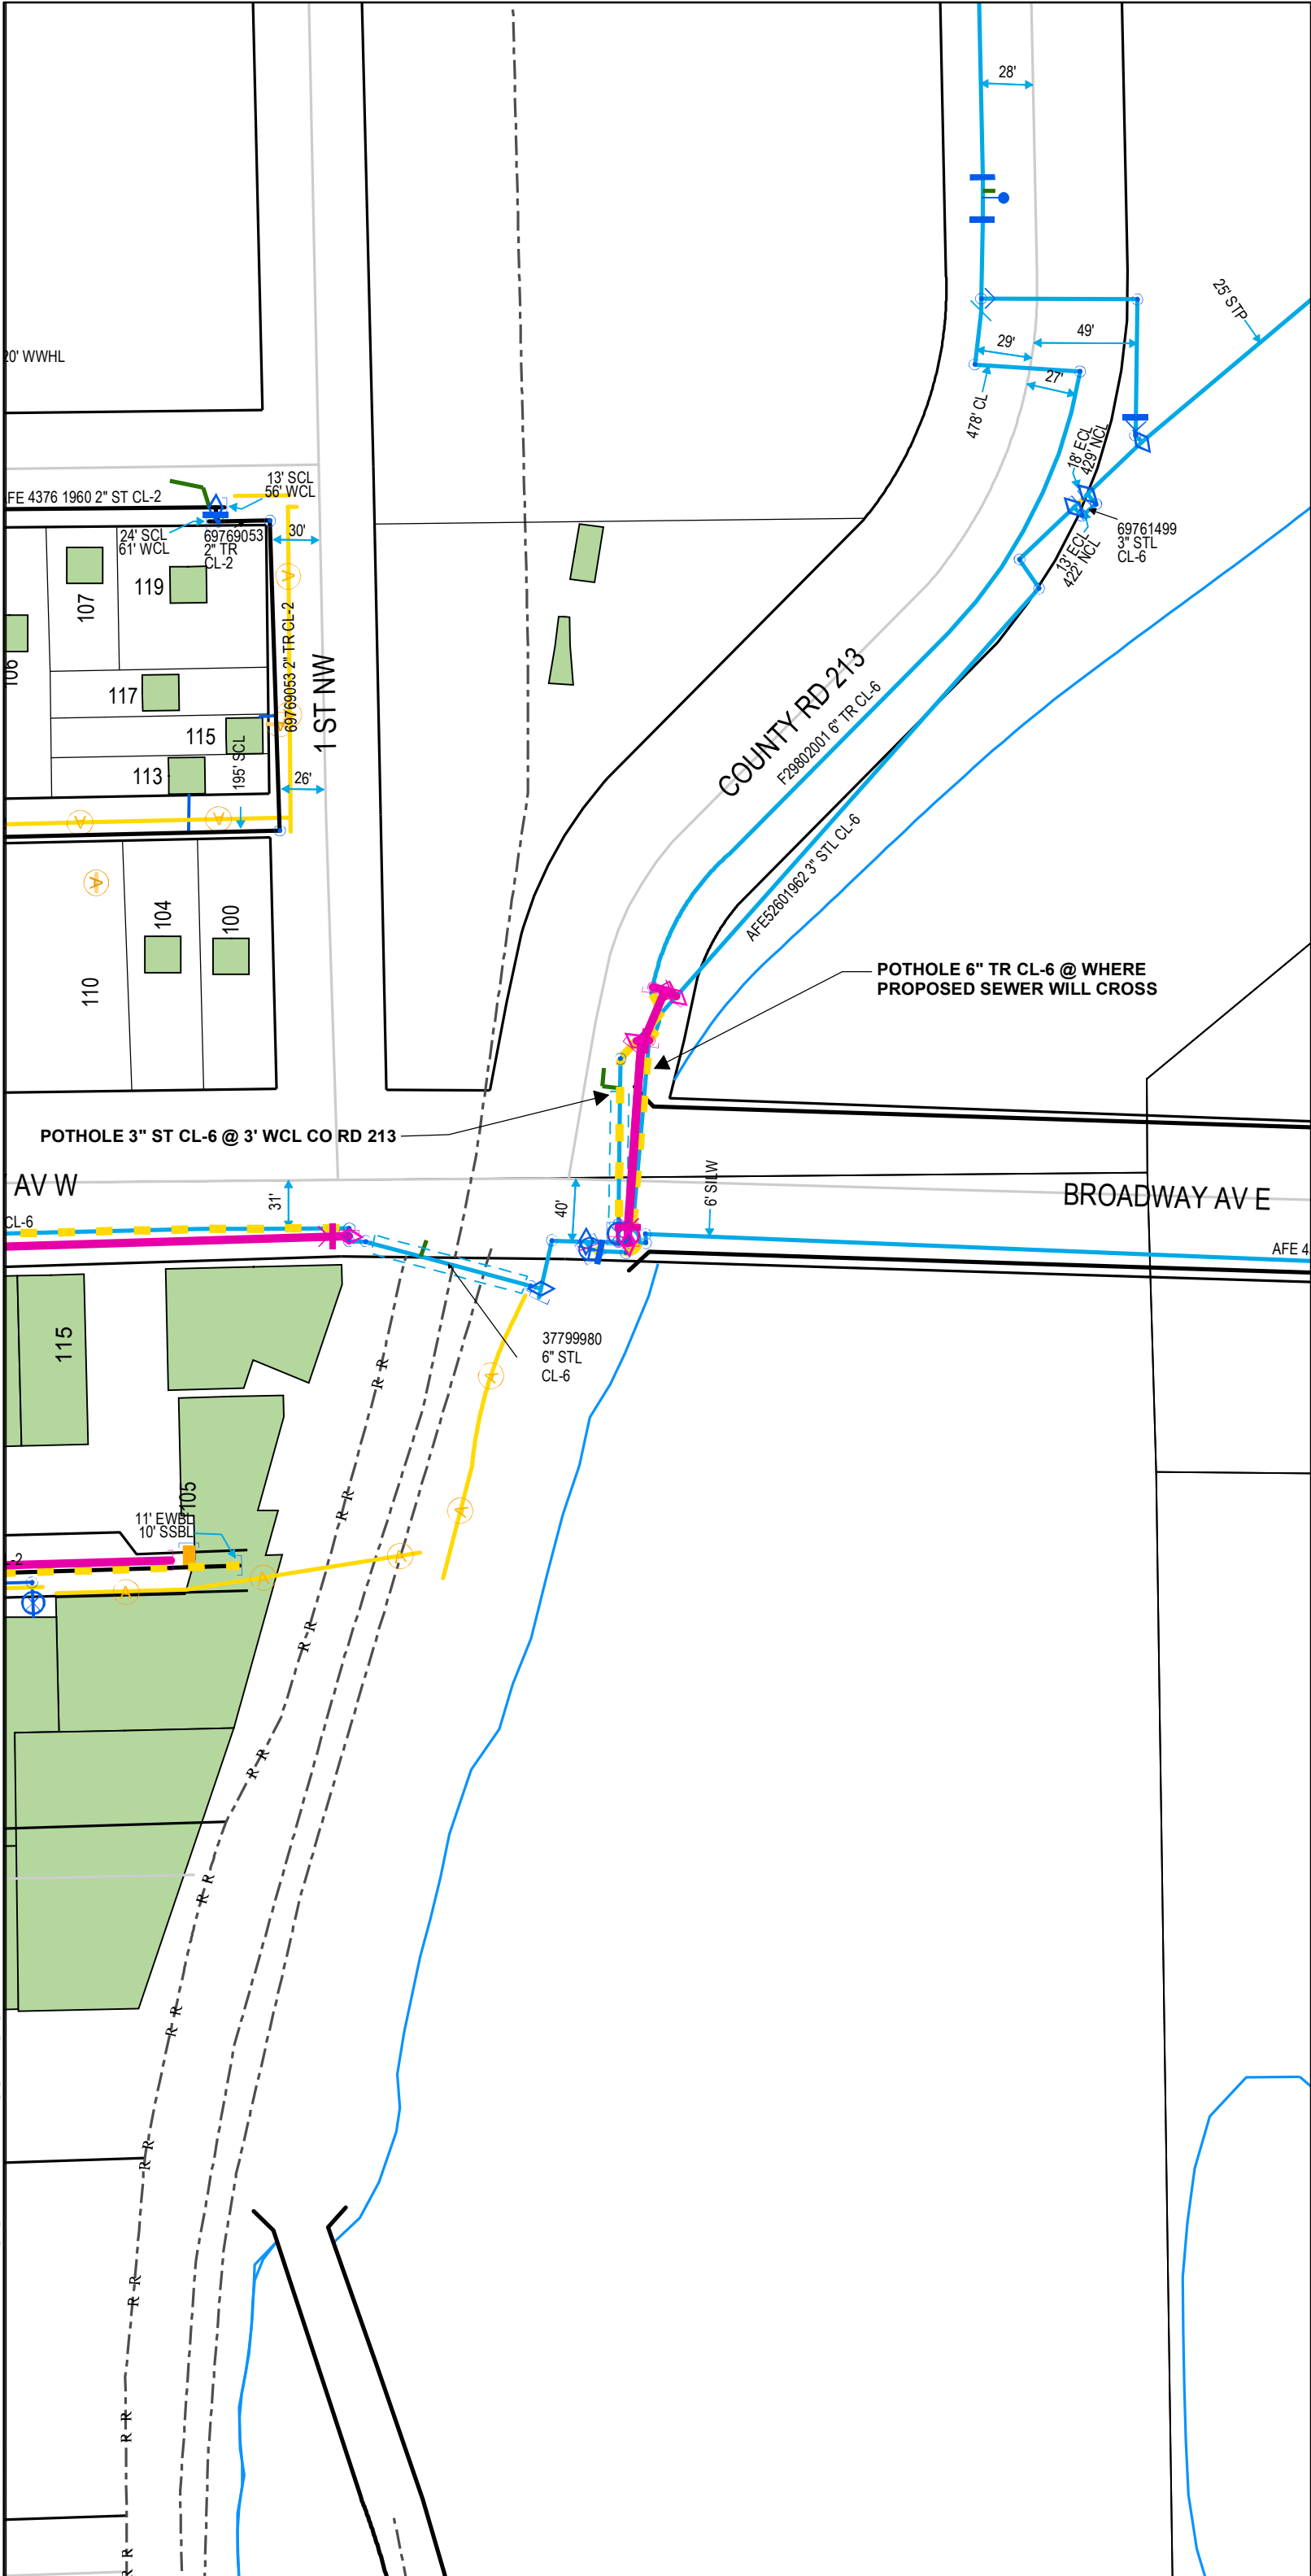

POTHOLE 6" TR CL-6 @ WHERE PROPOSED SEWER WILL CROSS

POTHOLE 3" ST CL-6 @ 3' WCL CO RD 213

4/18/2019 2:02:14 PM DESIGNER EXPRESS DESIGN

PROJECT DESCRIPTION: SREL
HIGHWAY 27

DESIGNER: Travis Denzel
PHONE #: 612-321-5207
DRAWN BY: Travis Denzel
DESIGN DATE: 11/29/2018

REVISION INFO:

Main	SCALE 1" : 86' SHEET 1 OF 1
SS#	