



COVERSHEET

	RUS Code:	W/O #:	466780
	EXT 740 C:	WP #:	
	Loan Nbr: BB8	LOC #:	74-000-18-07104
	Loan Ywr: 2017	Name:	NICK KAUPPI
	AFF #:	(H) Phone #:	9989643
	Elec: CWP PED	(W) Phone #:	
	RFCd:	(C) Phone #:	
	By:	Acct #:	

City:	Staked By: LUKE M KASELLA
Sec: 18	Date: 8/30/2019 12:00:00AM
Twp: 42	Signed By: CHARLES L HILTNER
Rg: 28	08/12/2019

Tailgate Session	
Job Steps:	Work Procedures:
PPE Needed:	Job Hazards:
Source Control Verified/Size:	Equipment Needed:
Personal Tools:	1-Shot/K-Fuse Size:
Crew:	Date:
Comments:	

Gopher State	
Locate #:	Date OK:

Comments 2:
Comments 3:

Septic:	Row 1:	Rd Permit:	<input checked="" type="checkbox"/>
Priv Elec:	Row 2:	Cty Permit:	
LP Line:	Line Ext \$ Bore/Push \$ Permit \$ Ped/Loop \$ Total \$	Fees:	<input checked="" type="checkbox"/>
Sprinkler:	Backfill Comments:	TWP Permit:	
Final Grade:		State Permit:	
Brushing: <input checked="" type="checkbox"/>	COMPLETE	DNR Permit:	
Trees:		Joint Trench:	
Easements:		Notify TWP:	

Type of Device:	Size of Device:	Box/Switch #:
Reel ID:	Start Ftg:	End Ftg:
Reel ID:	Start Ftg:	End Ftg:


CONDUCTOR SUMMARY			
STATUS	CONDUCTOR	TYPE	QTY (FT)
	4/0 USE		86
INSTALL	1/0 TX		110
INSTALL	2 GOPHER PIPE	SECONDARY	60
INSTALL	4/0 USE		60



1B
New 60 2 GOPHER PIPE
New 60 4/0 USE
New 1 UM8-3-CWP

1A
New 110 1/0 TX
New 1 30-6
New 1 E1.1
New 1 F2.8
New 1 H1.1
New 1 K15L
New 1 UM5

1
Ext 321 1/0 ACSR
Ext 963 4/0 ACSR
Ext 1 40-5
Ext 1 C1.11P
Ext 1 H1.1
New 1 E1.1
New 1 F2.8
New 1 G10-15
New 1 K15L

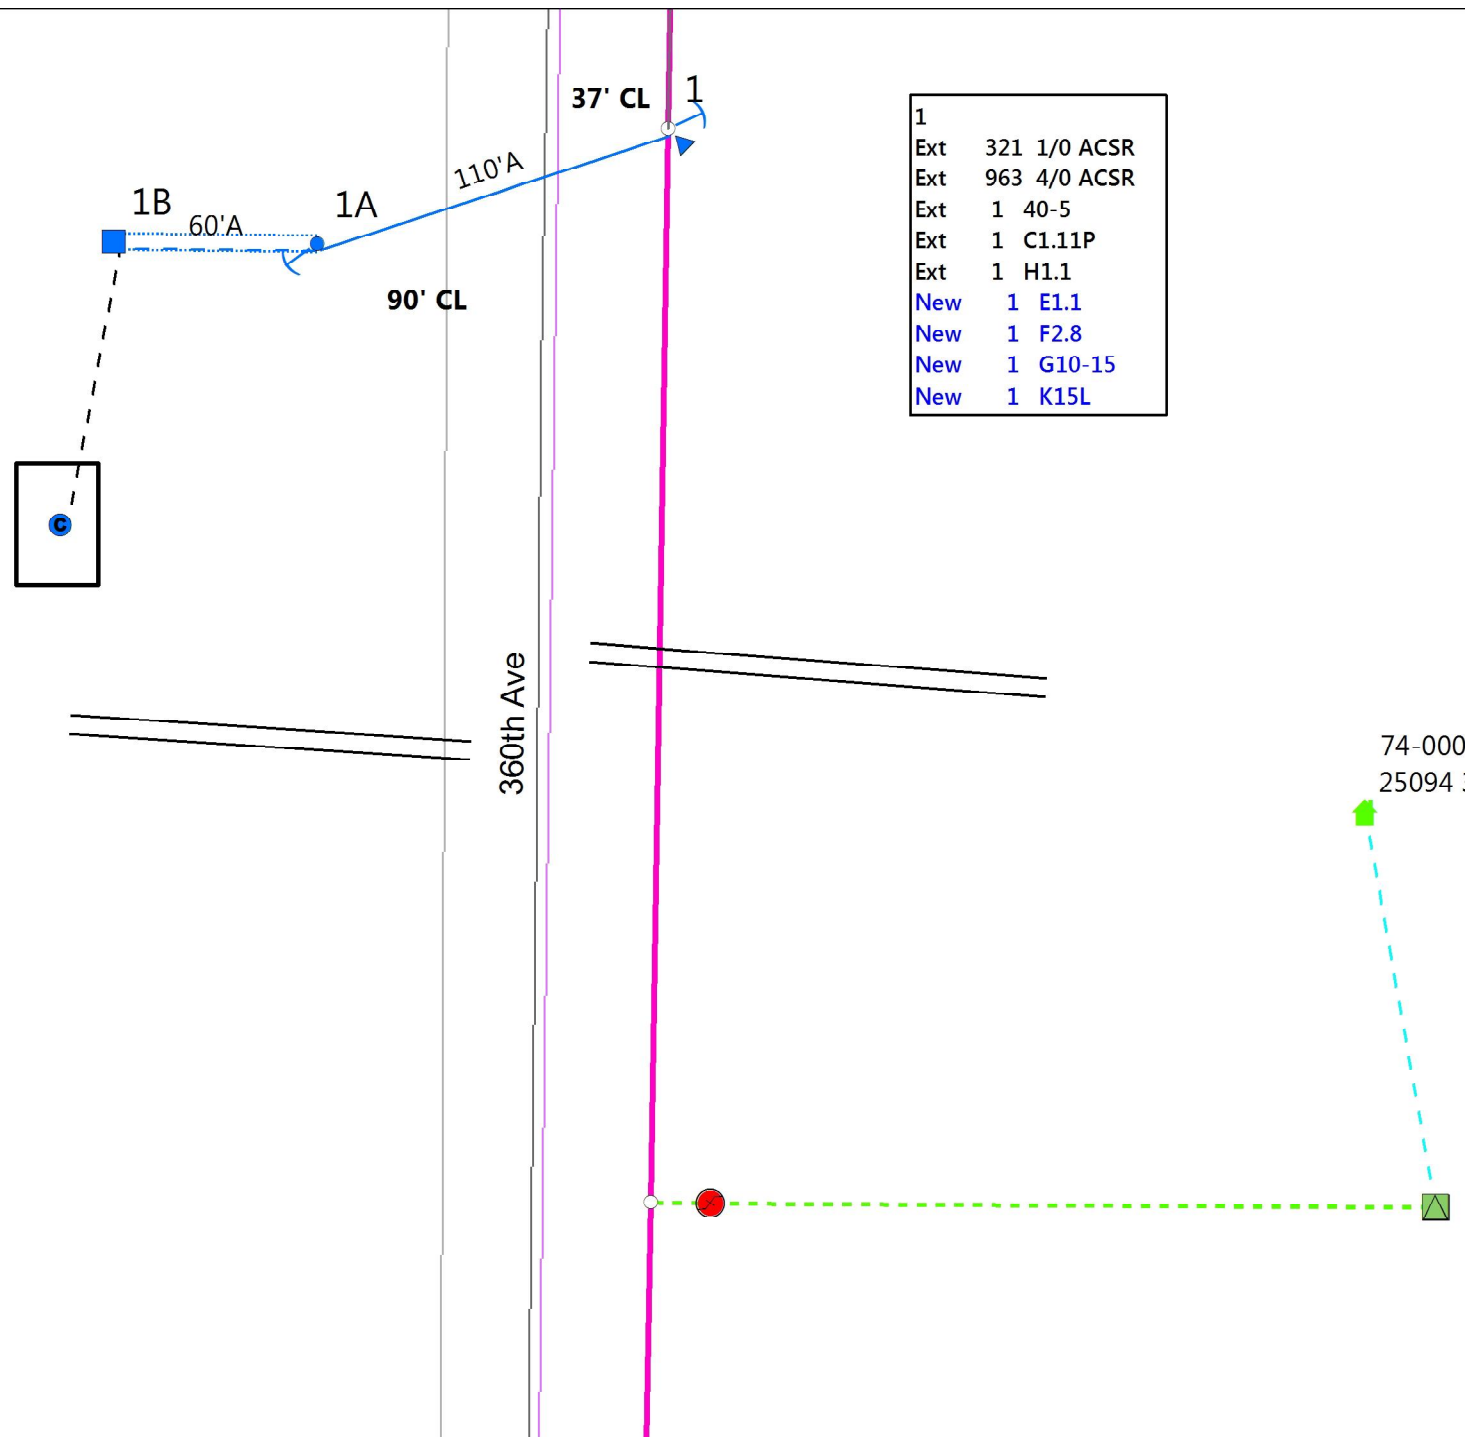

74-000-17-07100
25094 360TH AVE