

SHEET NAME:
2019VERIZONBUCKMAN2

EXCH:
PON:

Sheet Number: 2
Arvig WO:A201-72065

Scale: 150

SS:
Event #:

NOTES:

Township:
Range:
Section:
COUNTY: MORRISON

39 N 30 W SEC. 5	39 N 30 W SEC. 8
39 N 30 W SEC. 6	39 N 30 W SEC. 7

FROM	TO	TYPE/SIZE	RUS UNIT	LENGTH	BM2	BA23	AFL BOX	BM53A	BM53	BM81	NID	BM55	FIBER BOX (PANUIT BOX INSIDE)	XX-SCRAP	XZ-REUSE	XX-SCRAPE	BA23BA4	XZ-REUSE	BA23BA4	HO-1	REMARKS/COMMENTS	
72065V-A	72065-S1	BFO60	BD5A	2580	1	1	1	1														
72065-S1	72065-S2	BFO60	BD5A	250	1	1	1	1														
72065-S1	72065-S2		BM60 (1x1x1.25)	212						1												Raise Ped U-gard

Filename: SS_2019VERIZONBUCKMA
Staked By: corp-arvig\cole.jack
Last Accessed By:
Last Saved: 10/1/2019

SUB. INFO



SHEET 2 OF 6
PAGE 1

39 N
30 W
SEC. 5

SHEET NAME:
2019VERIZONBUCKMAN3

EXCH:

PON:

Sheet Number: 3


Arvig WO:A201-72065

Scale: 150

SS:

Event #:

NOTES:

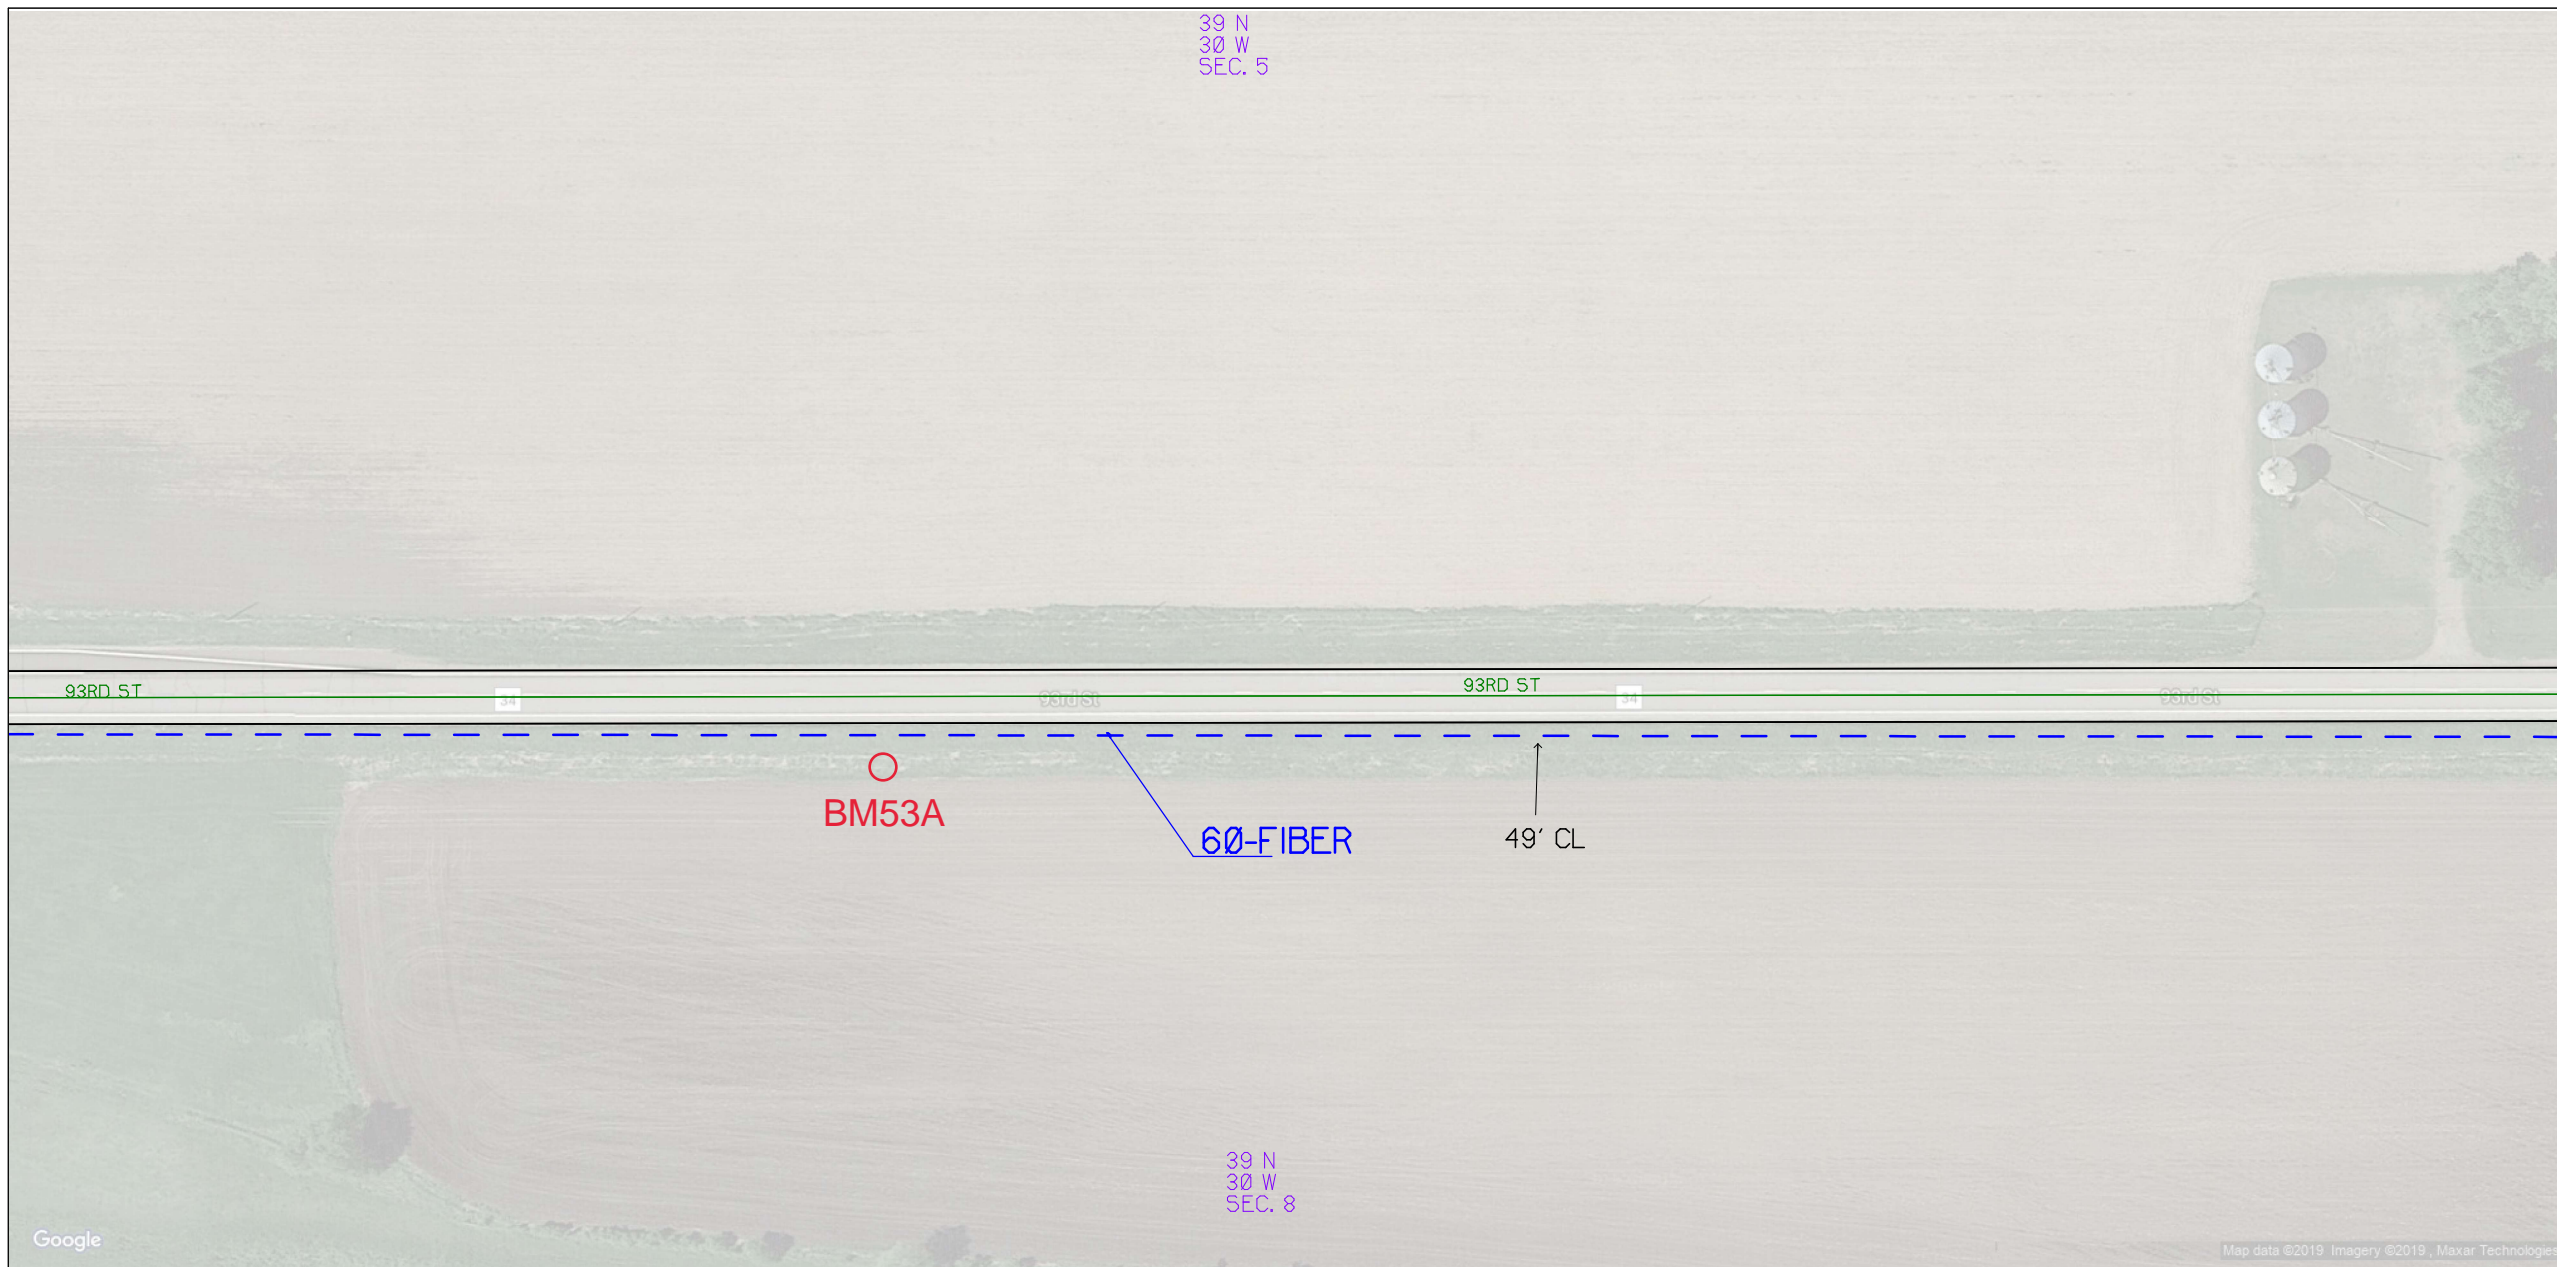

Township:

Range:

Section:


COUNTY: MORRISON

FROM	TO	TYPE/SIZE	RUS UNIT	LENGTH	BM2	BA23	AFL BOX	BM53A	BM53	BM81	NID	BM55	FIBER BOX (PANDUIT BOX INSIDE)	XX-SCRAP	XZ-REUSE	XX-SCRAPE	BA23BA4	XZ-REUSE	BA23BA4	HO-1	REMARKS/COMMENTS
																					1

Filename: SS_2019VERIZONBUCKMA
 Staked By: corp-arvig/cole.jack
 Last Accessed By:
 Last Saved: 10/1/2019

SUB. INFO



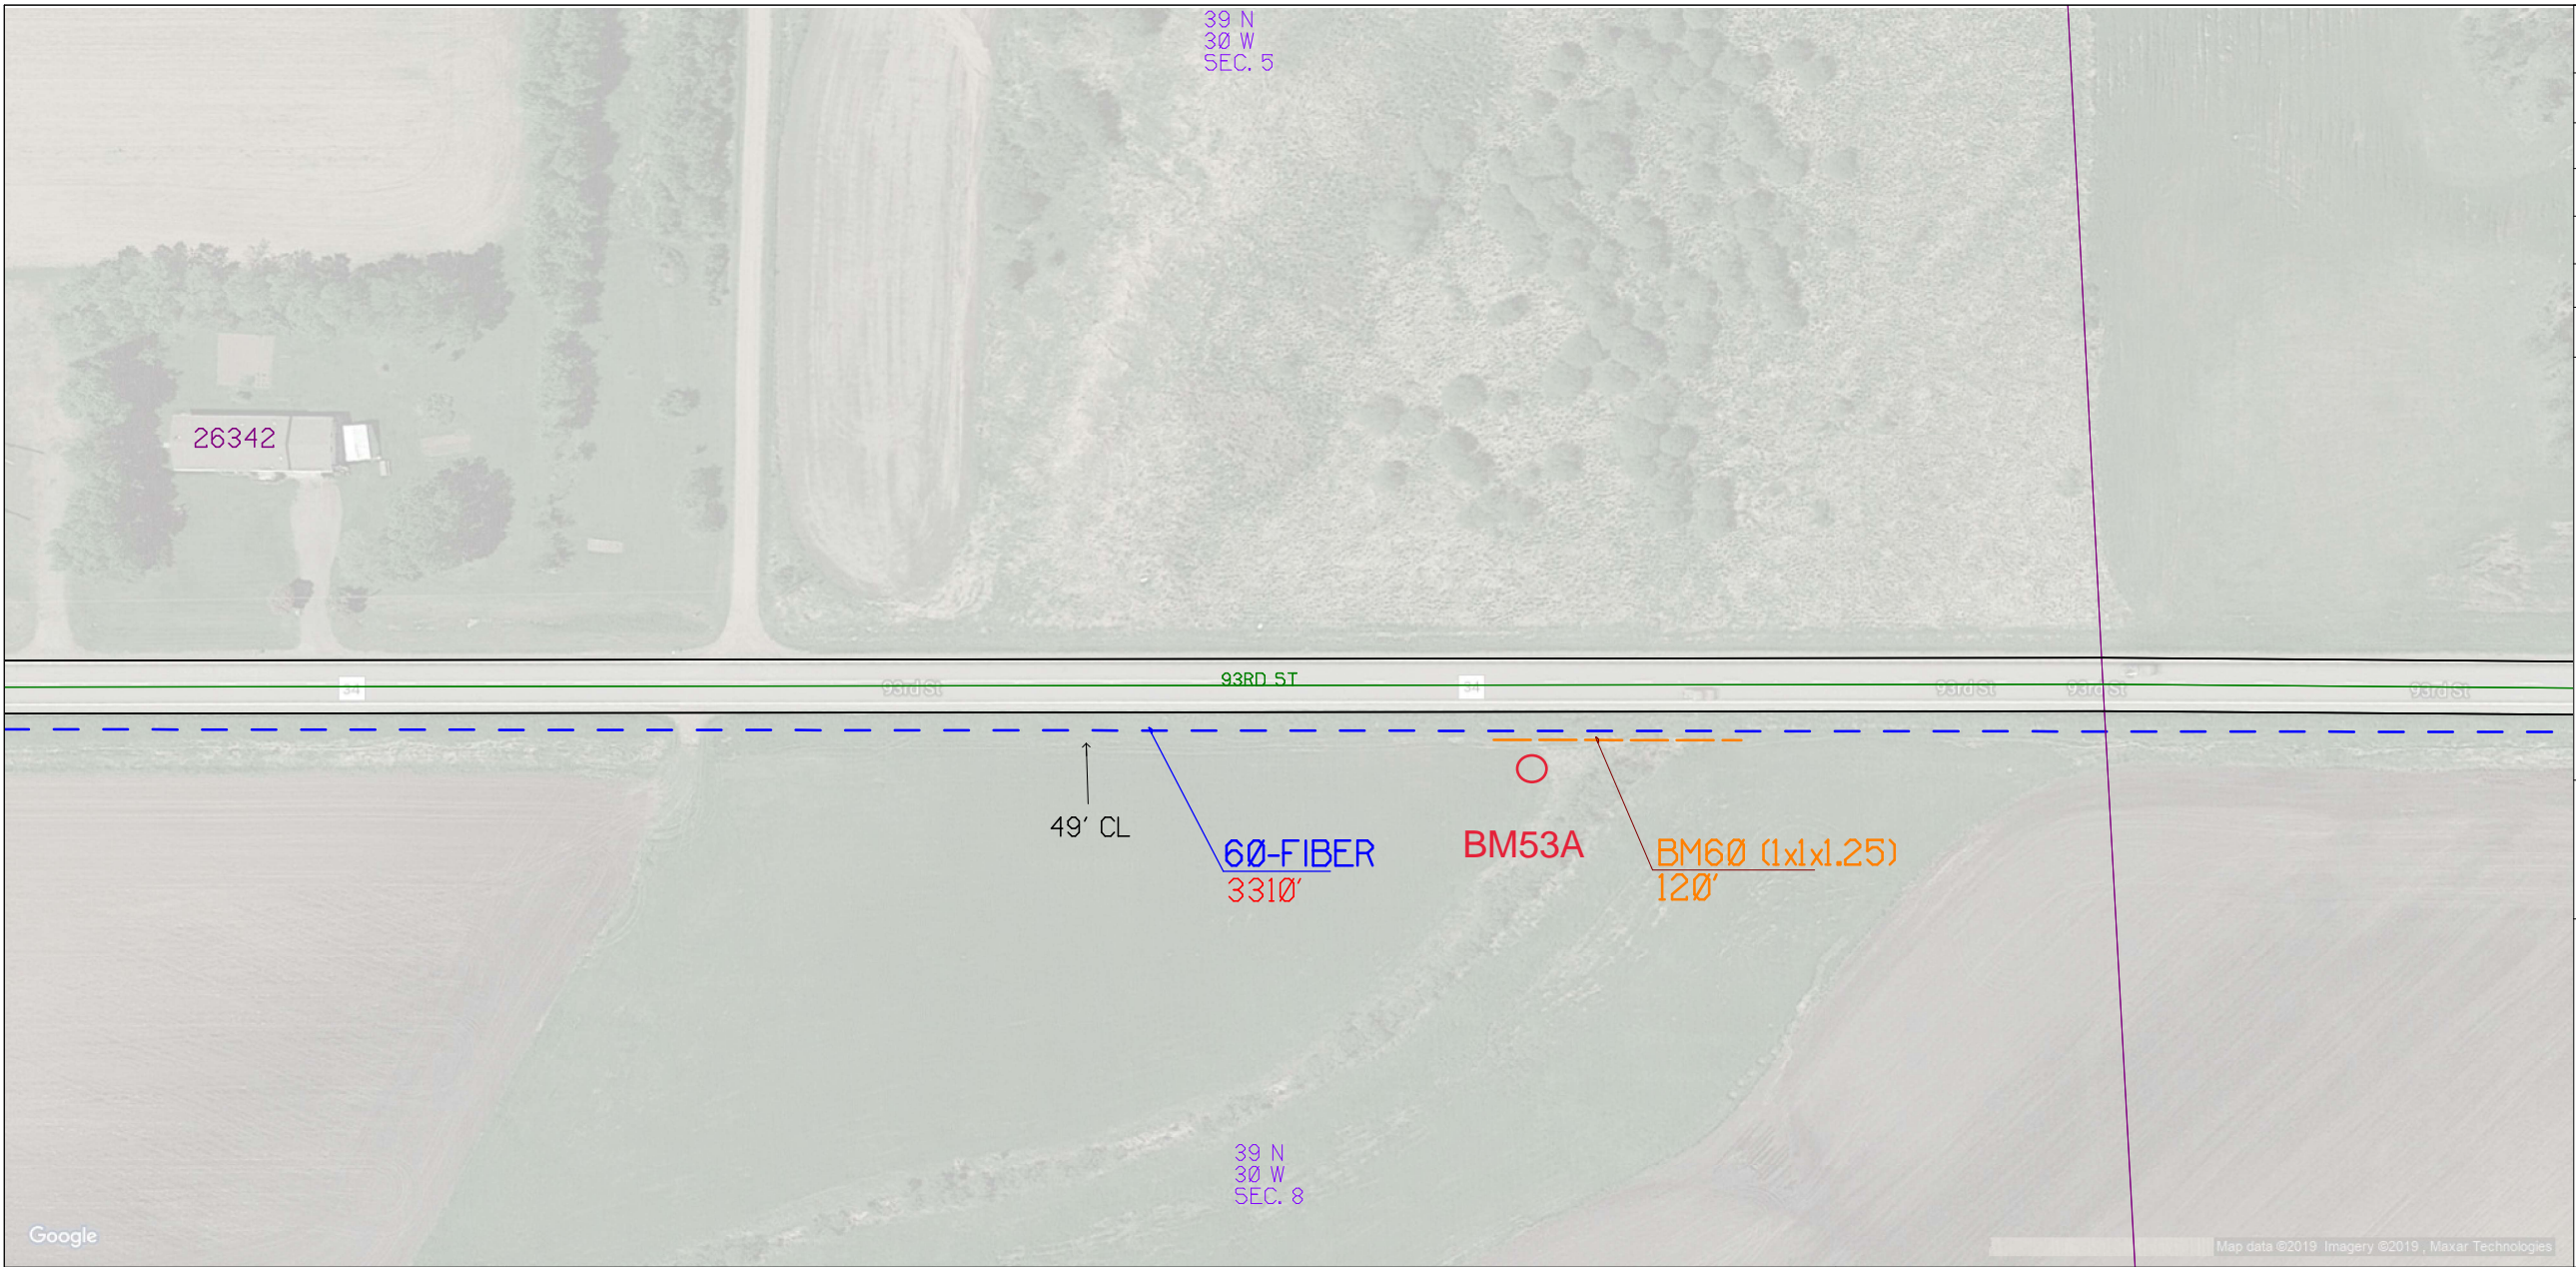

SHEET NAME:
2019VERIZONBUCKMAN4

EXCH:

PON:

Sheet Number: 4


Arvig WO:A201-72065

Scale: 150

SS:

Event #:

NOTES:

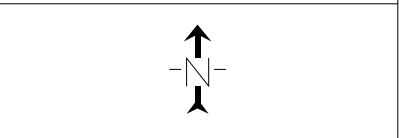

Township:

Range:

Section:

COUNTY: MORRISON

FROM	TO	TYPE/SIZE	RUS UNIT	LENGTH	BM2	BA23	AFL BOX	BM53A	BM53	BM81	NID	BM55	FIBER BOX (PANDUIT BOX INSIDE)	XX-SCRAP	XZ-REUSE	XX-SCRAPE BA23BA4 XZ-REUSE BA23BA4	HO-1	REMARKS/COMMENTS
72065-S2	72065-S2-E1		BM60 (1x1x1.25)	120				1										

Filename: SS_2019VERIZONBUCKMA
 Staked By: corp-arvig\cole.jack
 Last Accessed By:
 Last Saved: 10/1/2019

SUB. INFO

SHEET 4 OF 6
PAGE 1

GAS COMPANY IS
CENTER POINT ENERGY
1-612-372-5050
1-800-722-9326

39 N
30 W
SEC. 5

SHEET NAME:
2019VERIZONBUCKMAN5

EXCH:

PON:

Sheet Number: 5

Arvig WO:A201-72065

Scale: 150

SS:

Event #:

NOTES:



Township:

Range:

Section:


COUNTY: MORRISON

FROM	TO	TYPE/SIZE	RUS UNIT	LENGTH	BM2	BA23	AFL BOX	BM53A	BM53	BM81	NID	BM55	FIBER BOX (PAN/UT BOX INSIDE)	XX-SCRAP	XZ-REUSE	XX-SCRAPE	BA23BA4	XZ-REUSE	BA23BA4	MISC UNIT	REMARKS/COMMENTS	
72065-S2	72065-S2-E1	BFO60	BD5A	3310	1	1	1	1														
72065VS2-E1	72065VS2-E2	BFO60	BHF (24x30x24)	1096	1							1										
72065-S2-E1	72065V-S2-E2		BM60 (1x1x1.25)	1036																		
72065VS2-E2	72065VS2-E3		BM60 (1x1x1.25)	440																		

Filename: SS_2019VERIZONBUCKMA
Staked By: corp-arvig\cole.jack
Last Accessed By:
Last Saved: 10/31/2019

SUB. INFO



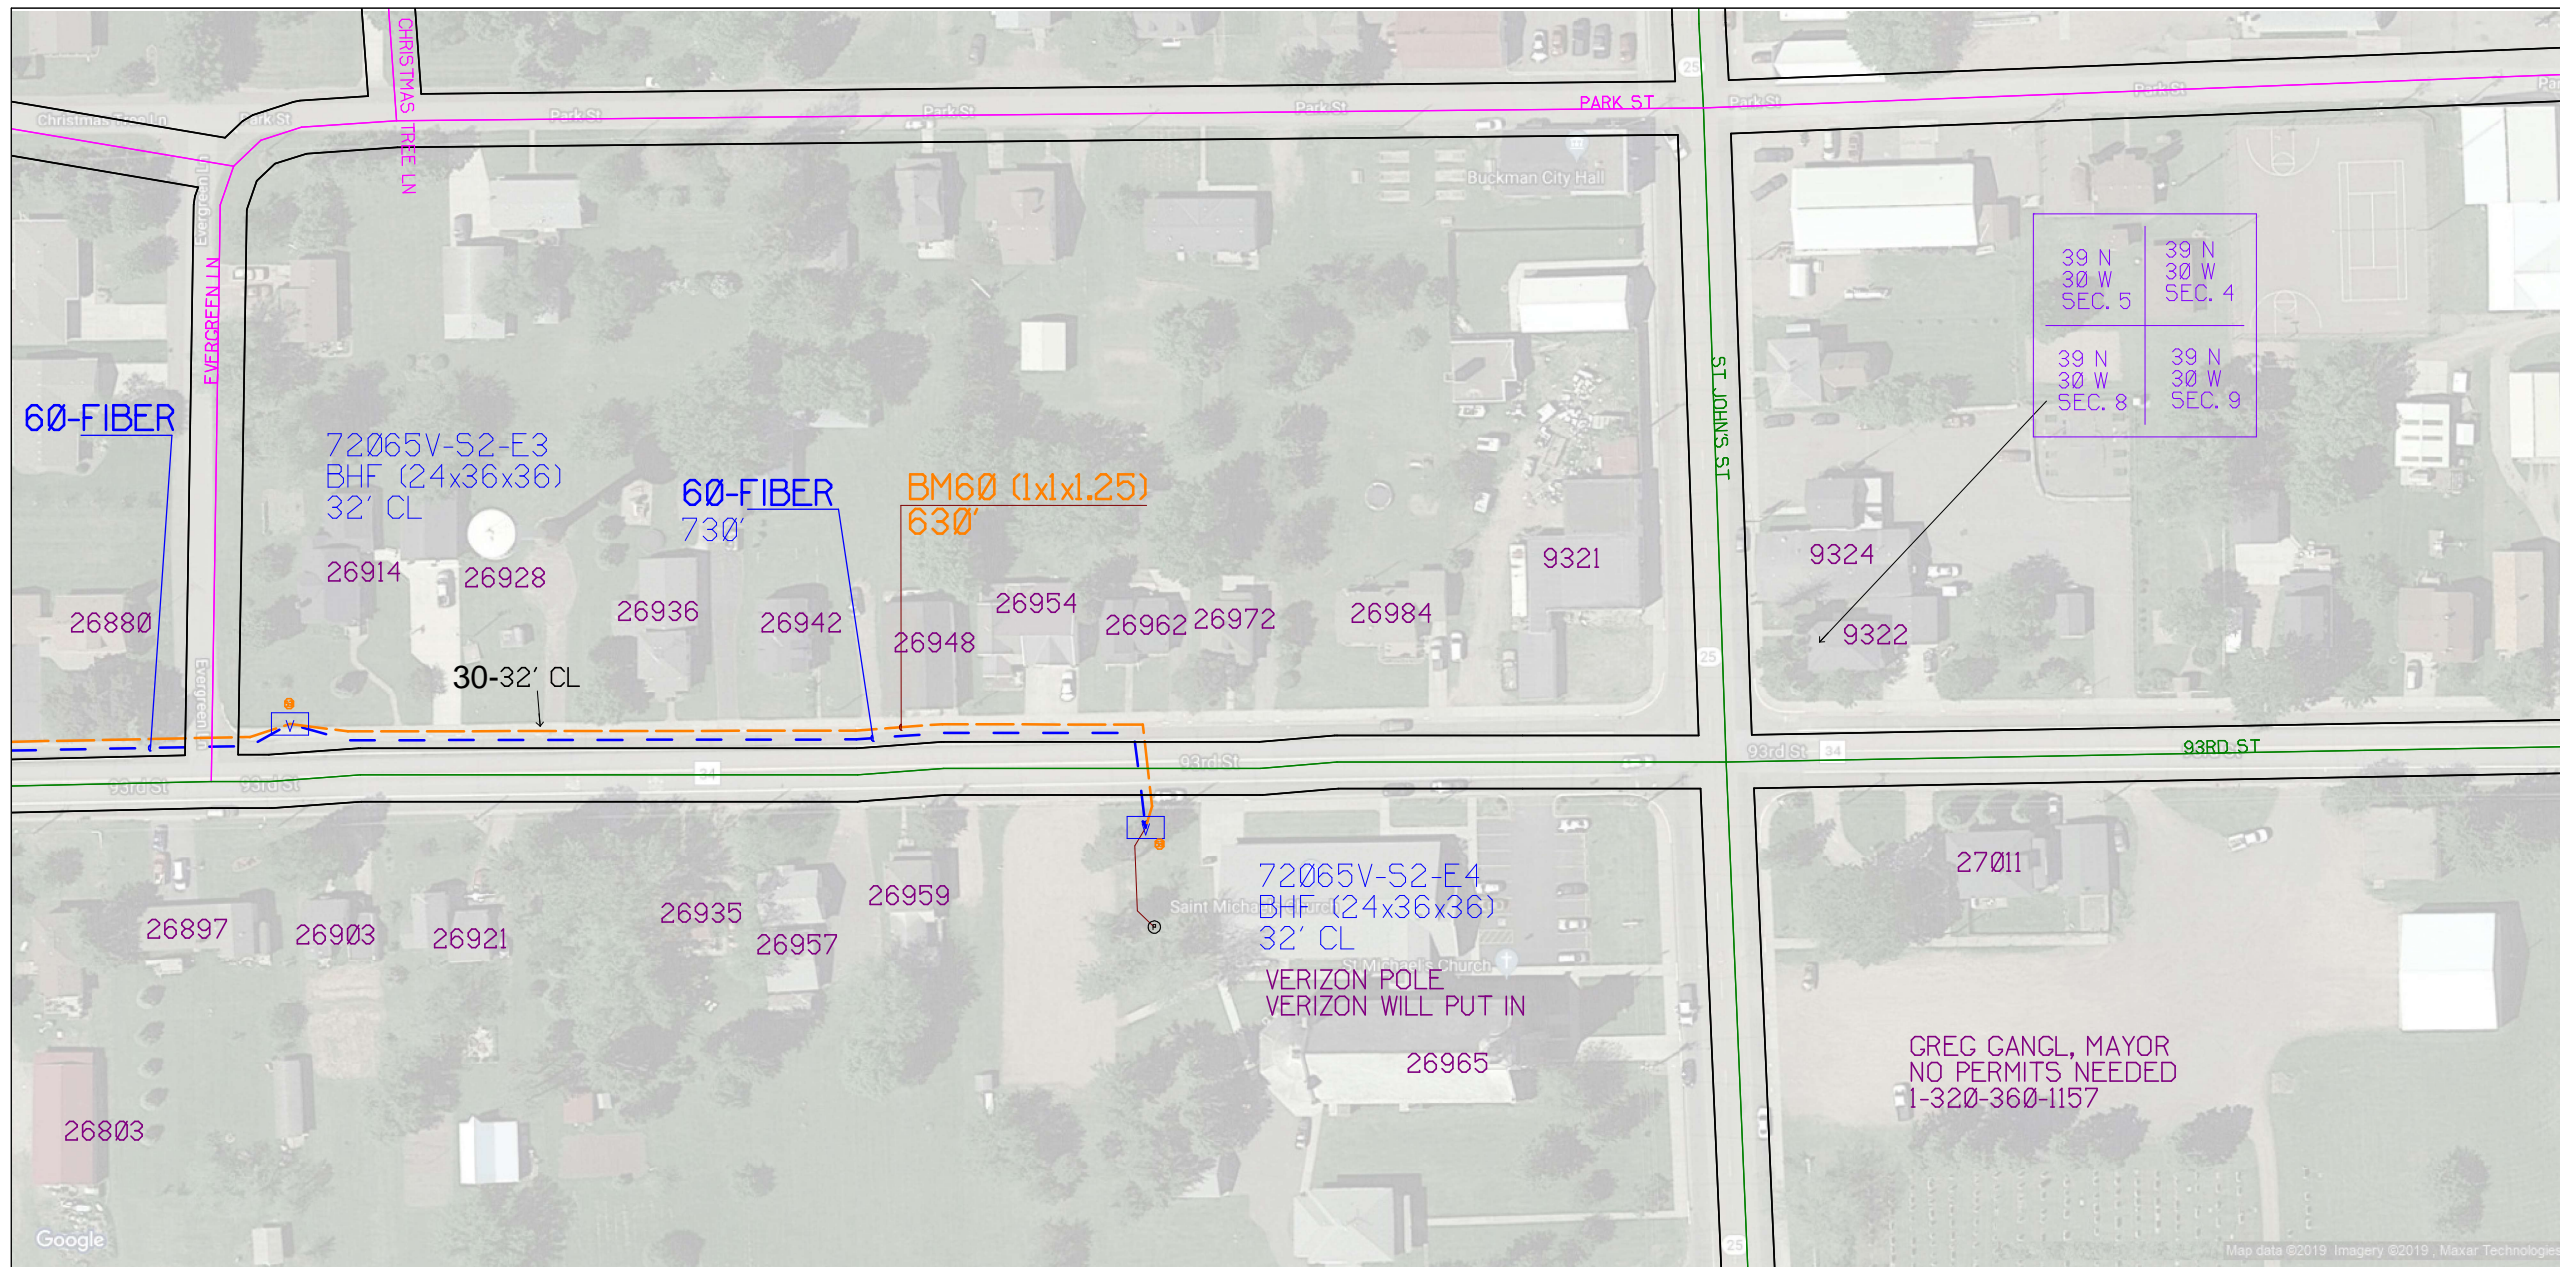

SHEET NAME:
2019VERIZONBUCKMAN6

EXCH:

PON:

Sheet Number: 6

Arvig WO:A201-72065

Scale: 150

SS:

Event #:

NOTES:

↑
N
↓

Township:

Range:

Section:

COUNTY: MORRISON

FROM	TO	TYPE/SIZE	RUS UNIT	LENGTH	BM2	BA23	AFL BOX	BM53A	BM53	BM81	NID	BM55	FIBER BOX (PANDUIT BOX INSIDE)	XX-SCRAP	XZ-REUSE	XX-SCRAPE	BA23BA4	XZ-REUSE	BA23BA4	MISC UNIT	REMARKS/COMMENTS	
72065-S2-E2	72065V-S2-E3	BFO60	BHF (24x36x36)	540	1							1										
72065V-S2-E3	72065V-S2-E4	BFO60	BHF (24x36x36)	730	1							1										
72065V-S2-E3	72065V-S2-E4		BM60 (1x1x1.25)	630																		

Filename: SS_2019VERIZONBUCKMA
 Staked By: corp-arvig\cole.jack
 Last Accessed By:
 Last Saved: 10/31/2019

SUB. INFO



SHEET 6 OF 6
PAGE 1