


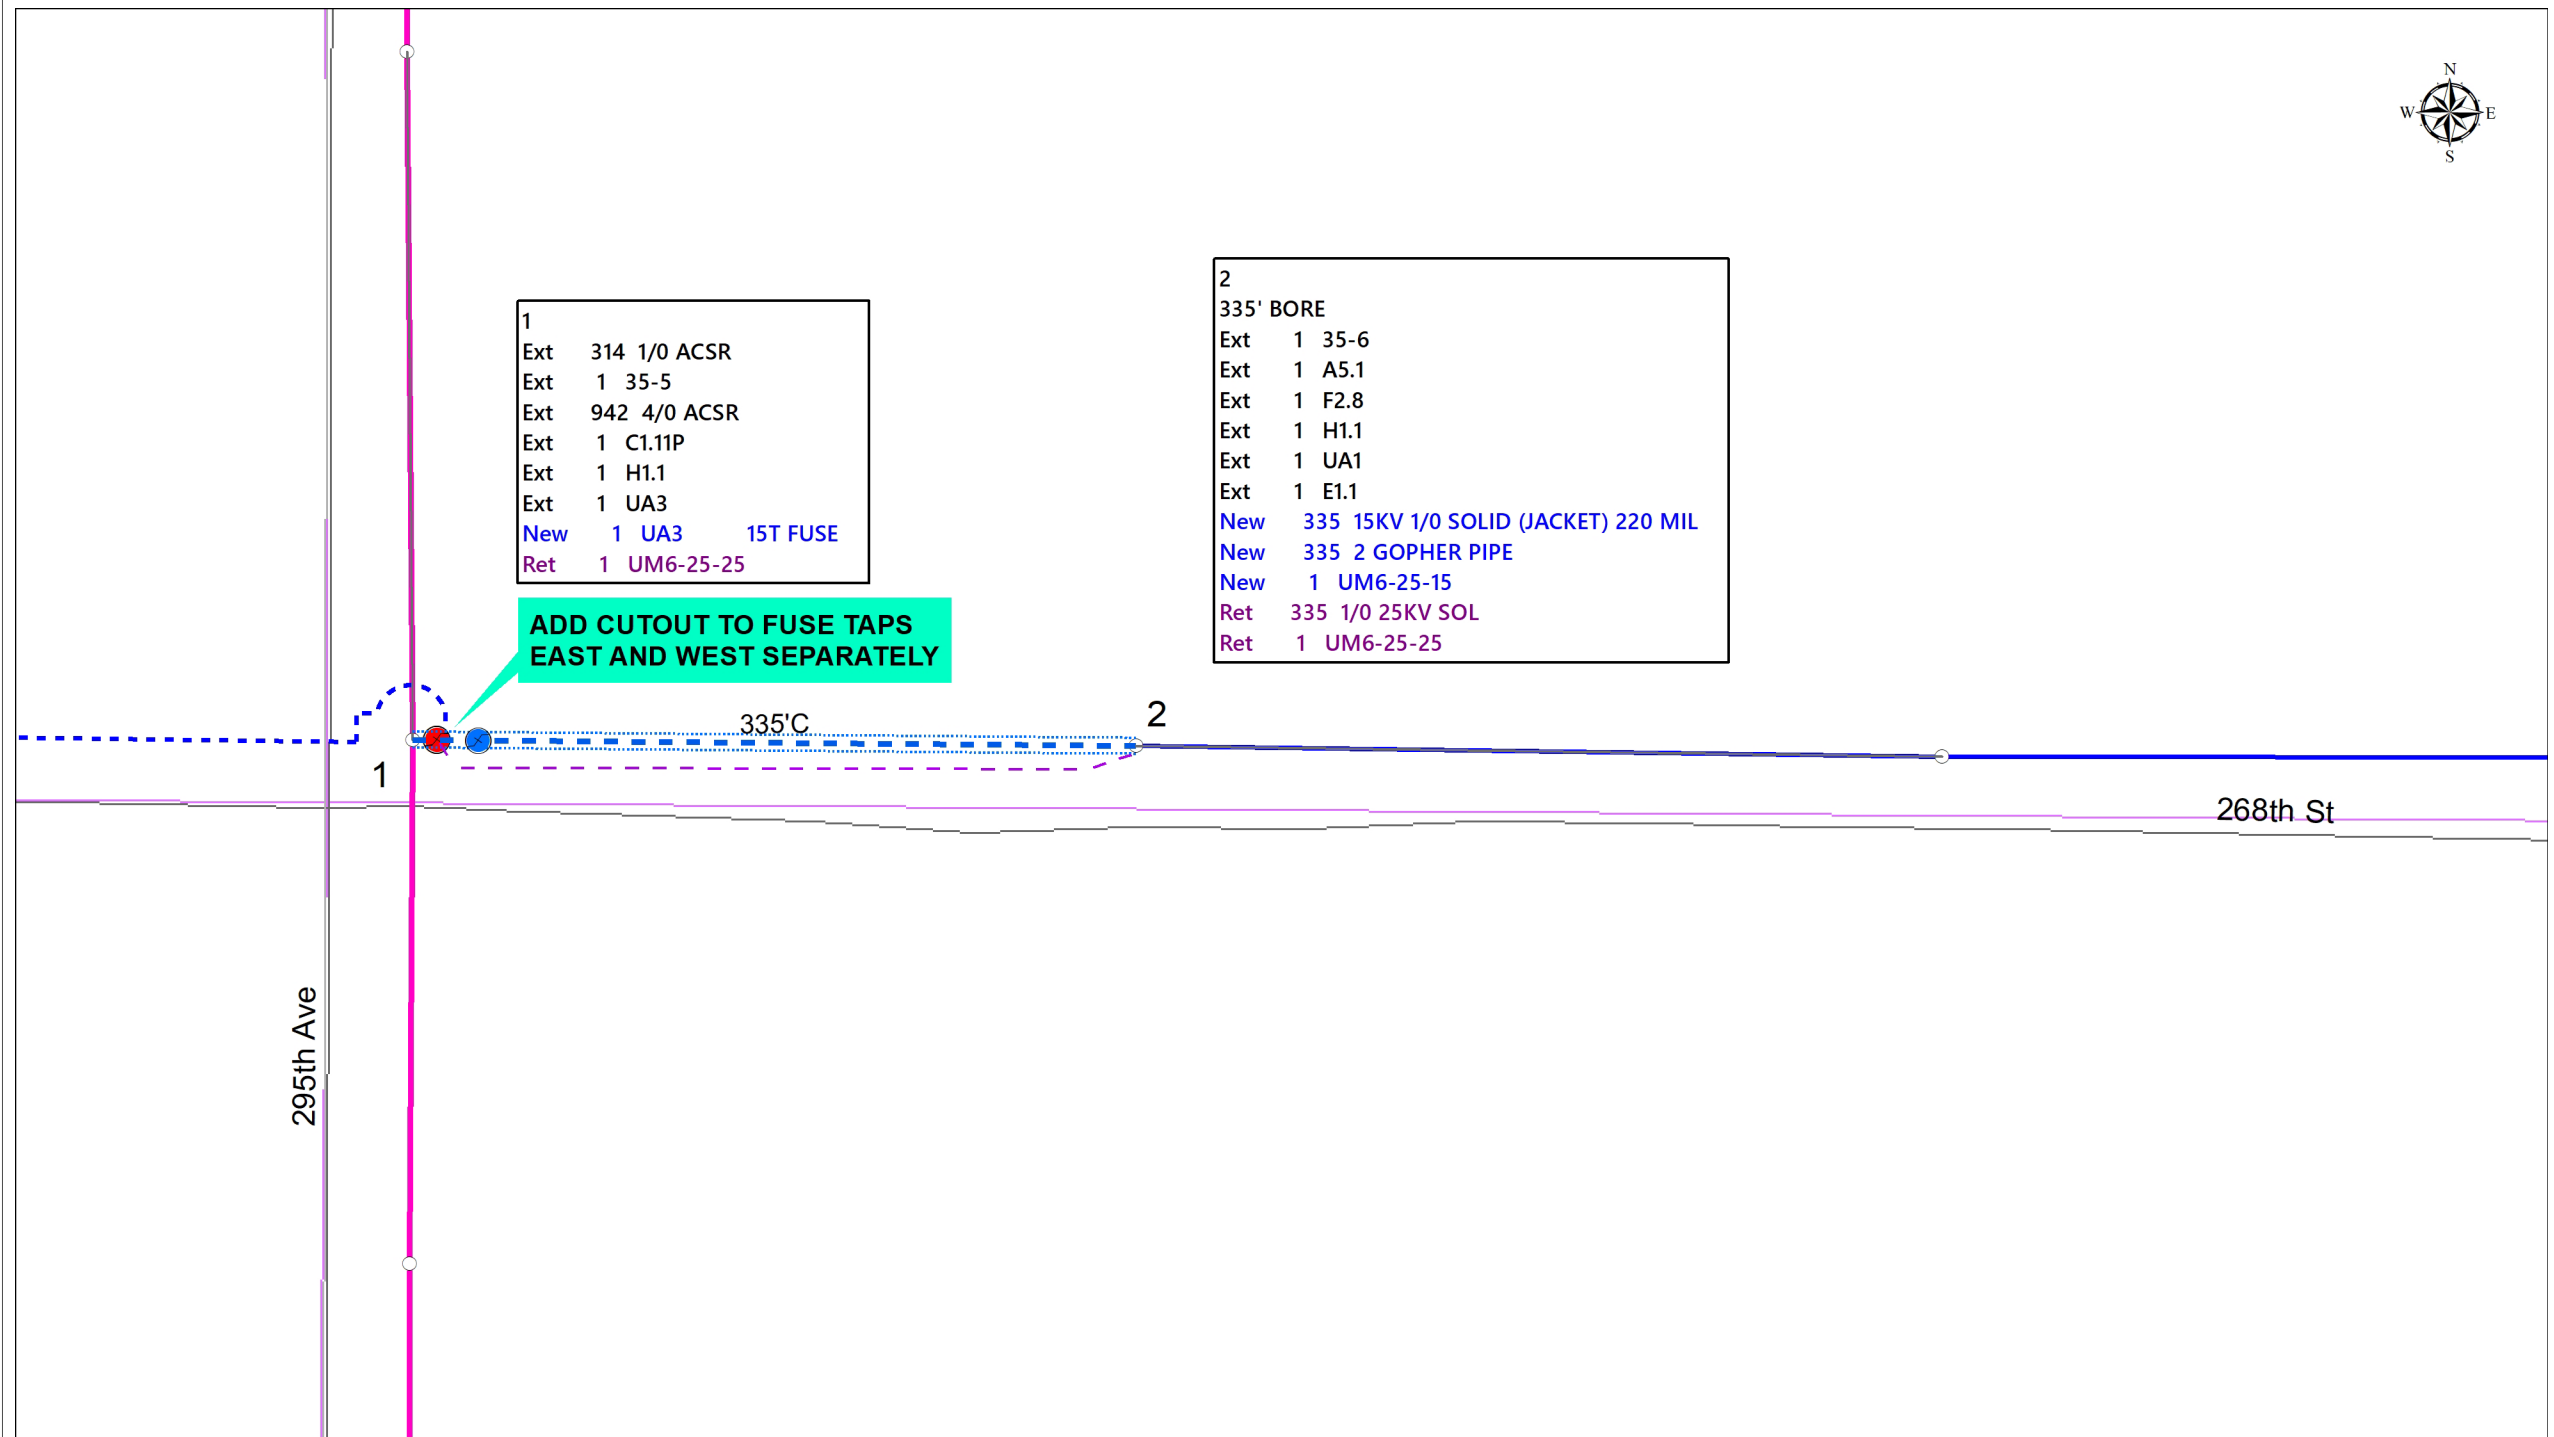

- 1
- Ext 314 1/0 ACSR
- Ext 1 35-5
- Ext 942 4/0 ACSR
- Ext 1 C1.11P
- Ext 1 H1.1
- Ext 1 UA3
- New 1 UA3 15T FUSE
- Ret 1 UM6-25-25

- 2
- 335' BORE
- Ext 1 35-6
- Ext 1 A5.1
- Ext 1 F2.8
- Ext 1 H1.1
- Ext 1 UA1
- Ext 1 E1.1
- New 335 15KV 1/0 SOLID (JACKET) 220 MIL
- New 335 2 GOPHER PIPE
- New 1 UM6-25-15
- Ret 335 1/0 25KV SOL
- Ret 1 UM6-25-25

ADD CUTOUT TO FUSE TAPS EAST AND WEST SEPARATELY



295th Ave

268th St

1

335'C

2