


MORRISON COUNTY CO RD 52 PERMIT - NODE DETAIL

<u>PROJECT NUMBER</u>	<u>NODE</u>	<u>SHEET NUMBER</u>
N/A	N/A	N/A

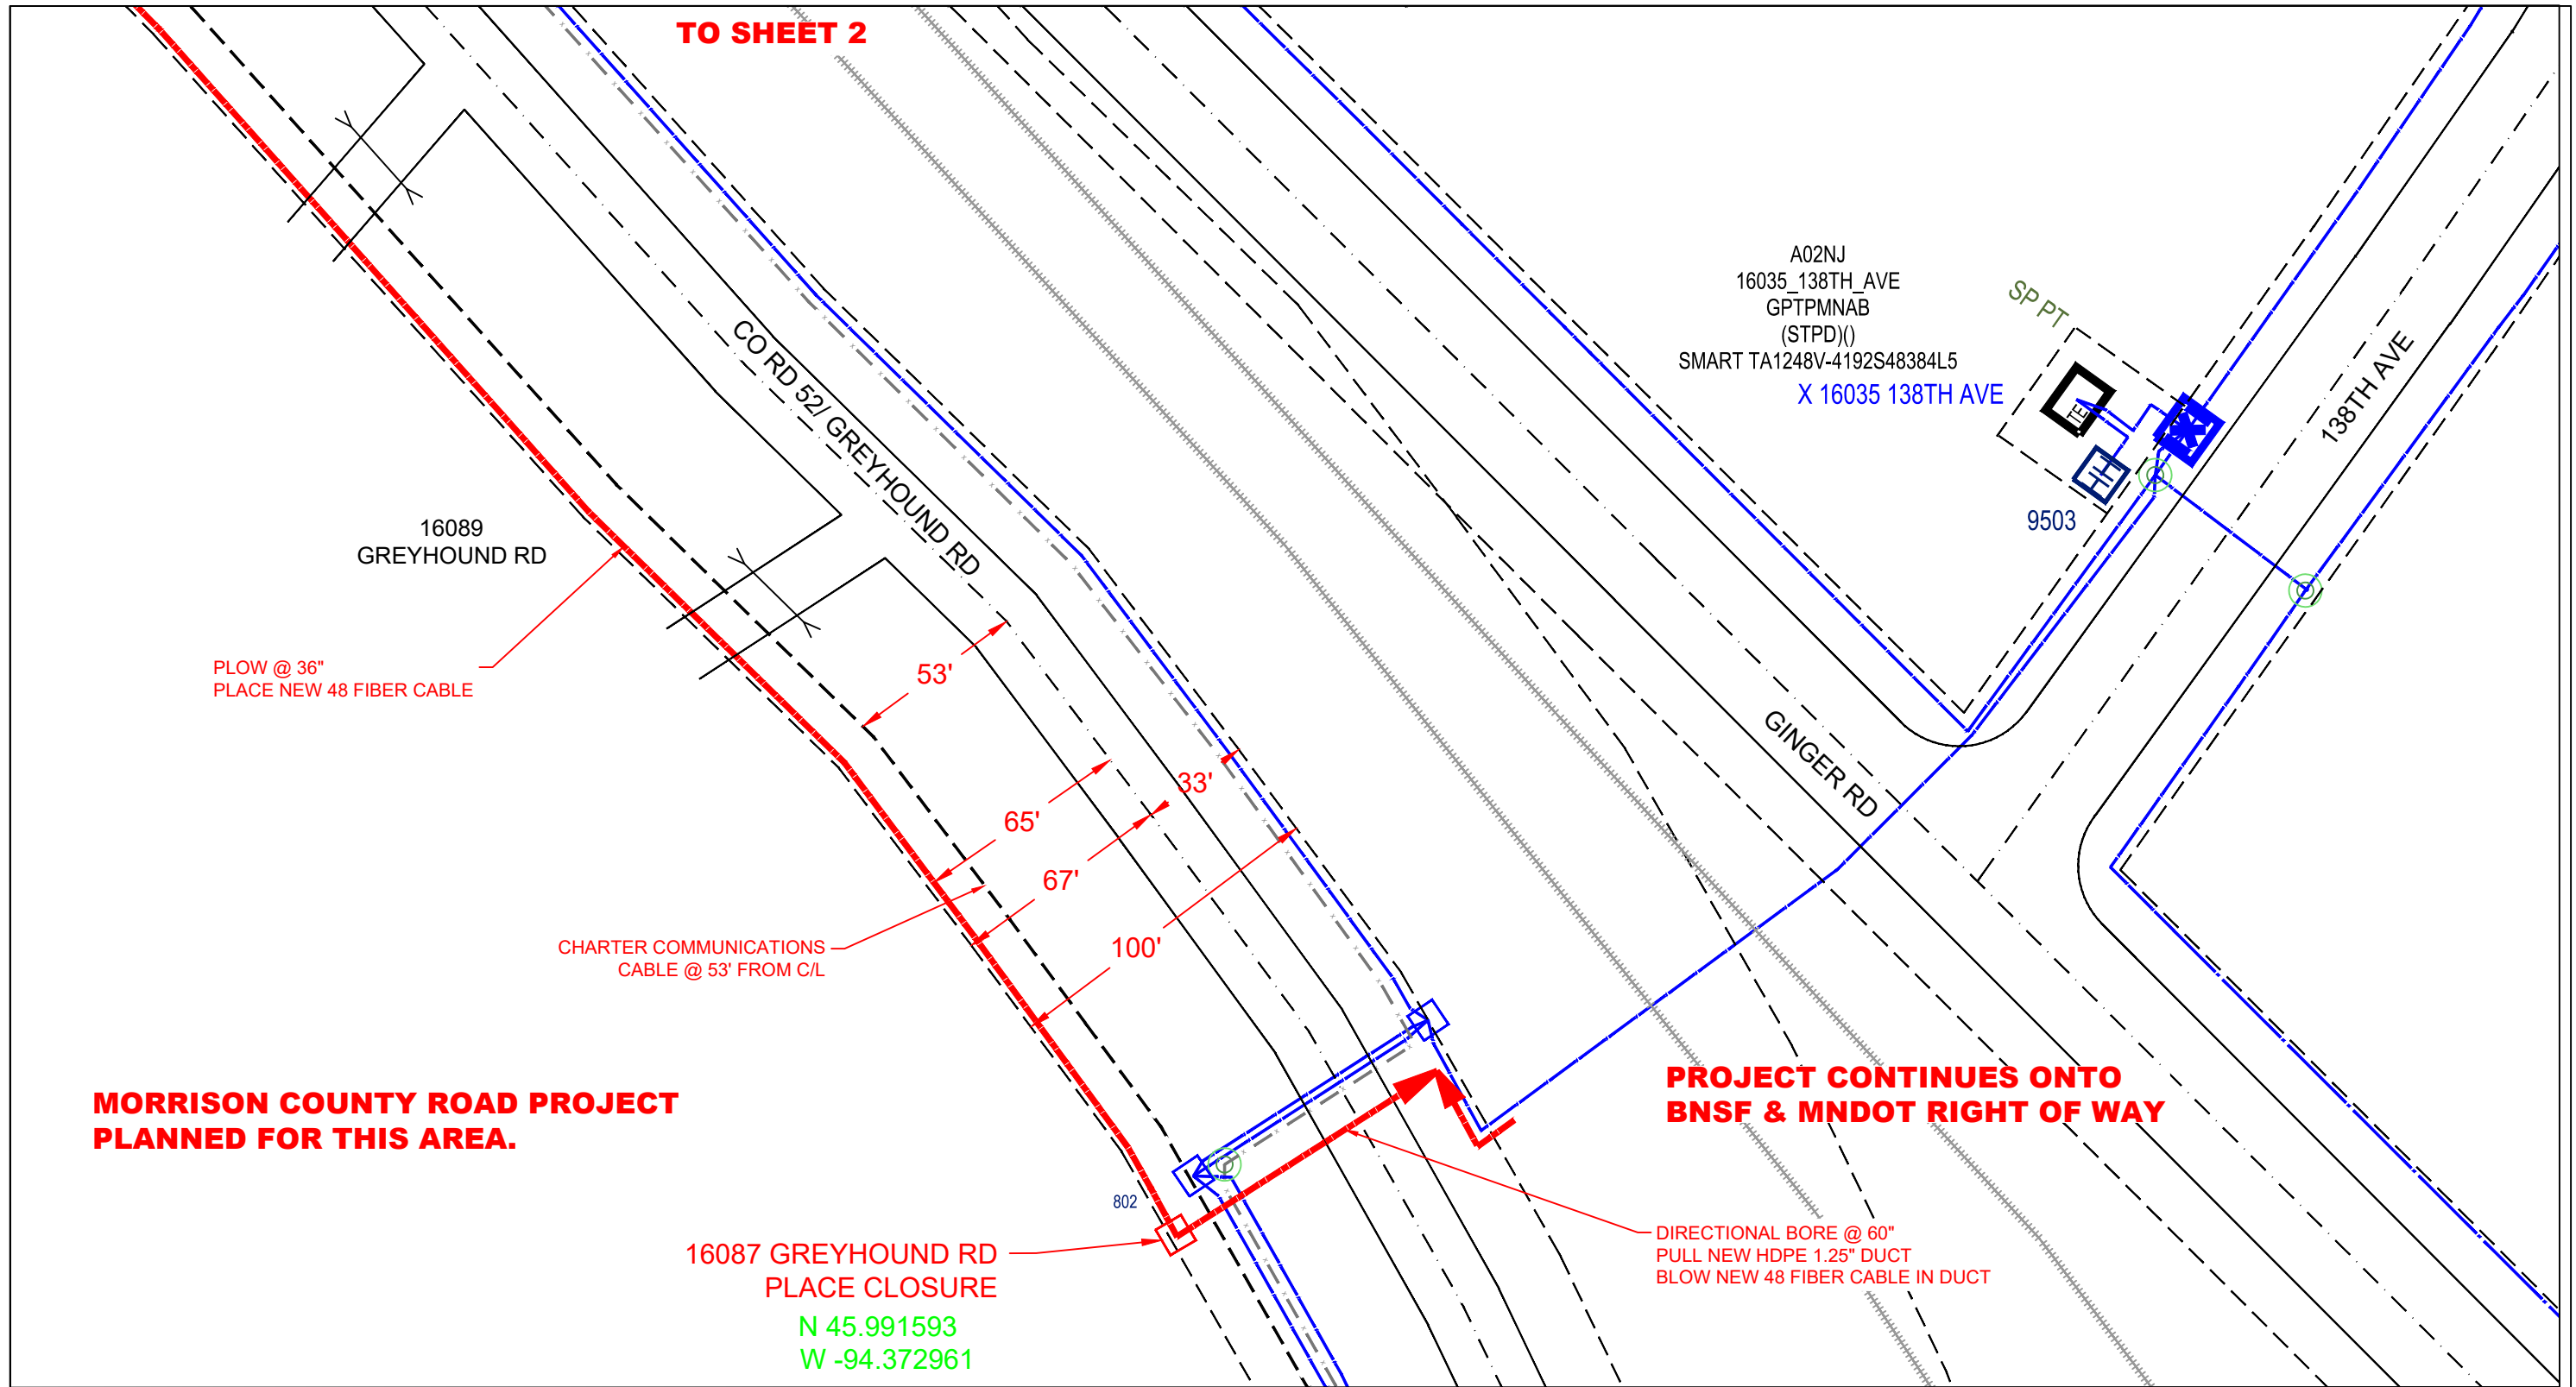

**LEGEND**  
**BLUE = EXISTING PLANT**  
**RED = NEW PLACEMENT**  
**GRAY = ABANDONED PLANT**

REVISIONS	
DATE	DESCRIPTION


**ECD: 2020-10-01**

ISSUE: 1  
 WC CLLI: LTFLMNLF  
EXCEPT AS MAY BE OTHERWISE PROVIDED BY CONTRACT, THESE DRAWINGS AND SPECIFICATIONS SHALL REMAIN THE PROPERTY OF CENTURYLINK BEING ISSUED IN STRICT CONFIDENCE AND SHALL NOT BE REPRODUCED, COPIED, OR USED FOR ANY PURPOSE WITHOUT SPECIFIC WRITTEN PERMISSION.

FW PROJECT	WFMT PROJECT:	COMMUNITY NAME	ENGINEERING CONTACT	CONTRACT ENGINEER	CONSTRUCTION COORDINATOR	SPLICING COORDINATOR	SECTION:	DESC: CAF II - LTFLMNLF - BACKBONE PROJECT ROUTE 4			
<b>N.212017</b>	<b>F.2587482</b>	NAME: LITTLE FALLS CITY: LITTLE FALLS	NAME: BILL GACKE PHONE: 320-255-8202	NAME: AUGIE NOYD COMPANY: RVW, INC	NAME: BILL GACKE PHONE: 320-255-8202	NAME: MICHAEL PEART PHONE: 320-231-3020	TOWNSHIP: 129N RANGE: 29W	EXCH KEY: 3409	REM KEY: N/A	DATE: 2-21-2020	SHEET: 1 OF 4

**TO SHEET 3**

**MORRISON COUNTY ROAD PROJECT  
PLANNED FOR THIS AREA.**

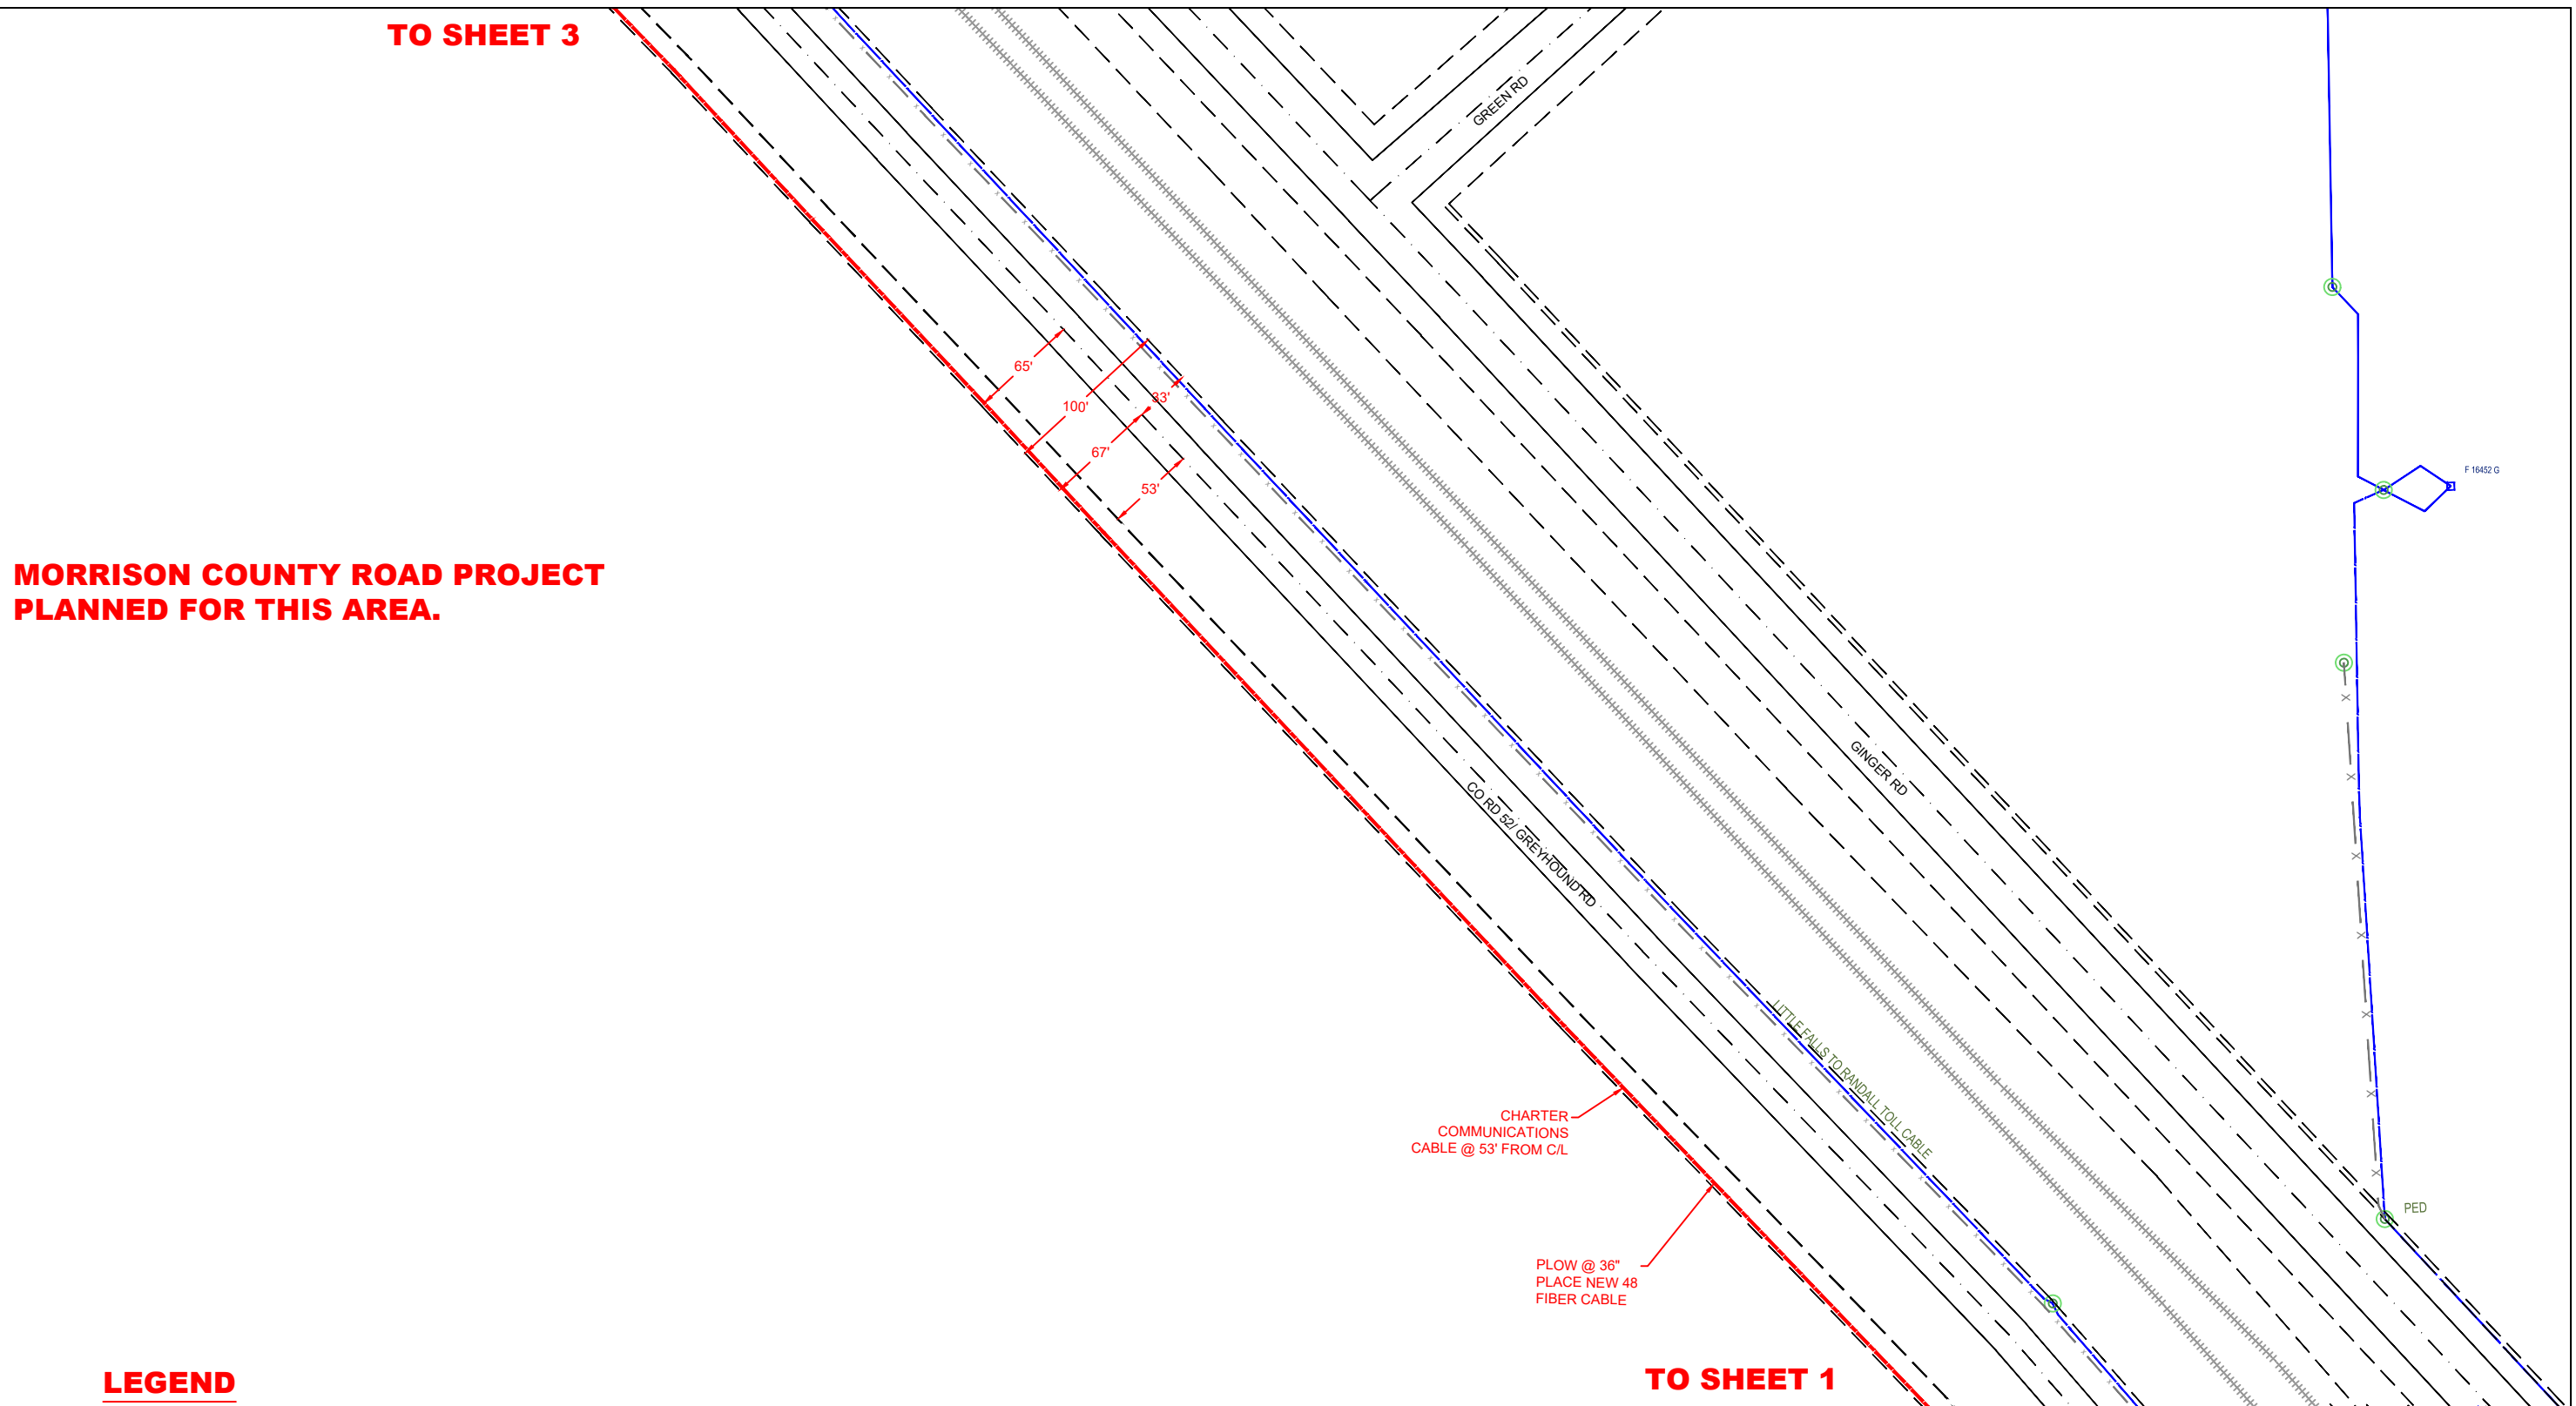

**TO SHEET 1**

**LEGEND**

- BLUE = EXISTING PLANT**
- RED = NEW PLACEMENT**
- GRAY = ABANDONED PLANT**

**REVISIONS**

DATE	DESCRIPTION




**ECD: 2020-10-01**



EXCEPT AS MAY BE OTHERWISE PROVIDED BY CONTRACT, THESE DRAWINGS AND SPECIFICATIONS SHALL REMAIN THE PROPERTY OF CENTURYLINK BEING ISSUED IN STRICT CONFIDENCE AND SHALL NOT BE REPRODUCED, COPIED, OR USED FOR ANY PURPOSE WITHOUT SPECIFIC WRITTEN PERMISSION.

FW PROJECT	WFMT PROJECT:	COMMUNITY NAME	ENGINEERING CONTACT	CONTRACT ENGINEER	CONSTRUCTION COORDINATOR	SPlicing COORDINATOR	ISSUE: 1	DESC: CAF II - LTFLMNLf - BACKBONE PROJECT ROUTE 4			
<b>N.212017</b>	<b>F.2587482</b>	NAME: LITTLE FALLS CITY: LITTLE FALLS	NAME: BILL GACKE PHONE: 320-255-8202	NAME: AUGIE NOYD COMPANY: RVW, INC	NAME: BILL GACKE PHONE: 320-255-8202	NAME: MICHAEL PEART PHONE: 320-231-3020	WC CLLI: LTFLMNLf	SECTION: 7	TOWNSHIP: 129N	EXCH KEY: 3409	REM KEY: N/A
							RANGE: 29W	SCALE: 1"=100'	DATE: 2-21-2020	<b>SHEET: 2 OF 4</b>	

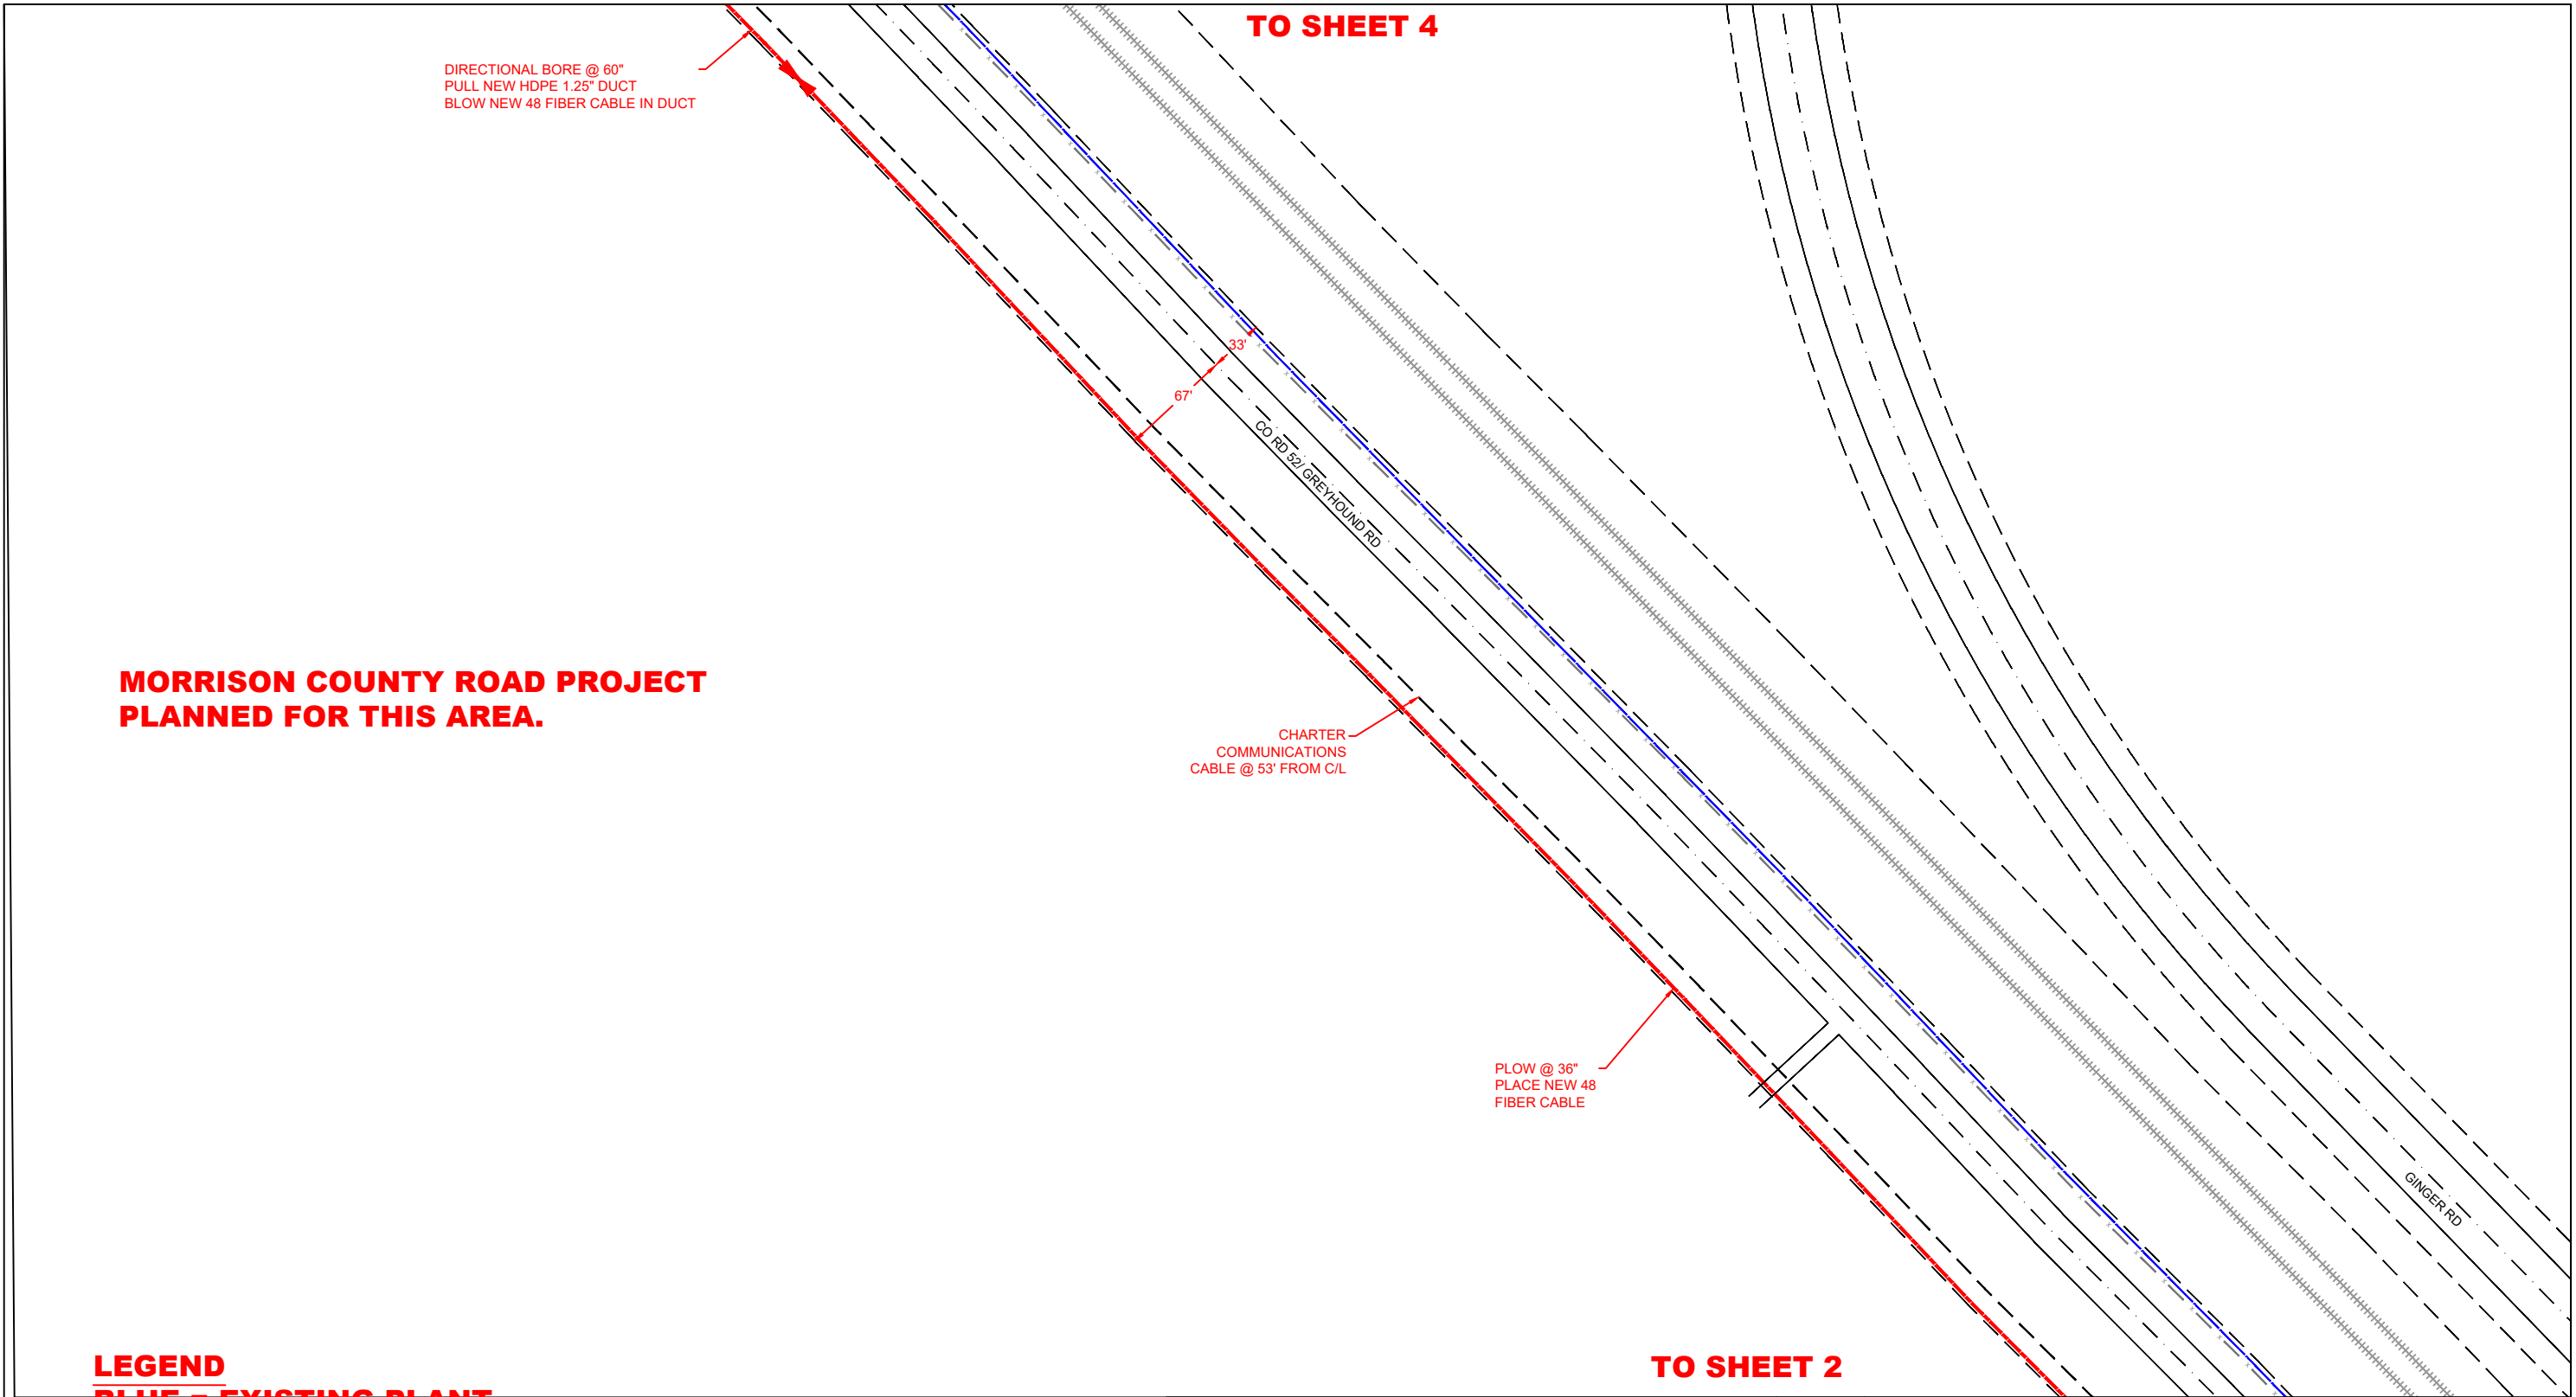

**MORRISON COUNTY ROAD PROJECT  
PLANNED FOR THIS AREA.**

**LEGEND**

- BLUE = EXISTING PLANT**
- RED = NEW PLACEMENT**
- GRAY = ABANDONED PLANT**

REVISIONS	
DATE	DESCRIPTION



**ECD: 2020-10-01**



EXCEPT AS MAY BE OTHERWISE PROVIDED BY CONTRACT, THESE DRAWINGS AND SPECIFICATIONS SHALL REMAIN THE PROPERTY OF CENTURYLINK BEING ISSUED IN STRICT CONFIDENCE AND SHALL NOT BE REPRODUCED, COPIED, OR USED FOR ANY PURPOSE WITHOUT SPECIFIC WRITTEN PERMISSION.

FW PROJECT	WFMT PROJECT:	COMMUNITY NAME	ENGINEERING CONTACT	CONTRACT ENGINEER	CONSTRUCTION COORDINATOR	SPLICING COORDINATOR	SECTION:	DESC: CAF II - LTFLMNLF - BACKBONE PROJECT ROUTE 4			
<b>N.212017</b>	<b>F.2587482</b>	NAME: LITTLE FALLS CITY: LITTLE FALLS	NAME: BILL GACKE PHONE: 320-255-8202	NAME: AUGIE NOYD COMPANY: RVW, INC	NAME: BILL GACKE PHONE: 320-255-8202	NAME: MICHAEL PEART PHONE: 320-231-3020	TOWNSHIP: 129N RANGE: 29W	EXCH KEY: 3409	REM KEY: N/A	DATE: 2-21-2020	<b>SHEET: 3 OF 4</b>

**PROJECT CONTINUES ONTO  
MNDOT RIGHT OF WAY**

DIRECTIONAL BORE @ 60° - 1400'  
PULL NEW HDPE 1.25" DUCT  
BLOW NEW 48 FIBER CABLE IN DUCT

DIRECTIONAL BORE @ 60° - 60'  
PULL NEW HDPE 1.25" DUCT  
BLOW NEW 48 FIBER CABLE IN DUCT

16593 GREYHOUND RD  
PLACE CLOSURE  
N 45.998303  
W -94.382146

CHARTER  
COMMUNICATIONS  
CABLE @ 53' FROM C/L



DIRECTIONAL BORE @ 60°  
PULL NEW HDPE 1.25" DUCT  
BLOW NEW 48 FIBER CABLE IN DUCT

**MORRISON COUNTY ROAD PROJECT  
PLANNED FOR THIS AREA.**

**LEGEND**  
**BLUE = EXISTING PLANT**  
**RED = NEW PLACEMENT**  
**GRAY = ABANDONED PLANT**

**TO SHEET 3**

REVISIONS	
DATE	DESCRIPTION


**ECD: 2020-10-01**


EXCEPT AS MAY BE OTHERWISE PROVIDED BY CONTRACT, THESE DRAWINGS AND SPECIFICATIONS SHALL REMAIN THE PROPERTY OF CENTURYLINK BEING ISSUED IN STRICT CONFIDENCE AND SHALL NOT BE REPRODUCED, COPIED, OR USED FOR ANY PURPOSE WITHOUT SPECIFIC WRITTEN PERMISSION.

FW PROJECT	WFMT PROJECT:	COMMUNITY NAME	ENGINEERING CONTACT	CONTRACT ENGINEER	CONSTRUCTION COORDINATOR	SPlicing COORDINATOR	SECTION:	DESC: CAF II - LTFLMNLF - BACKBONE PROJECT ROUTE 4			
<b>N.212017</b>	<b>F.2587482</b>	NAME: LITTLE FALLS CITY: LITTLE FALLS	NAME: BILL GACKE PHONE: 320-255-8202	NAME: AUGIE NOYD COMPANY: RVW, INC	NAME: BILL GACKE PHONE: 320-255-8202	NAME: MICHAEL PEART PHONE: 320-231-3020	TOWNSHIP: 129N RANGE: 29W	EXCH KEY: 3409	REM KEY: N/A	DATE: 2-21-2020	<b>SHEET: 3 OF 4</b>