


MORRISON COUNTY 219 PERMIT - NODE DETAIL

<u>PROJECT NUMBER</u>	<u>NODE</u>	<u>SHEET NUMBER</u>
N.661546	201	9,9A
N.661549	202	13
N.661554	203	17,17A

PROJECT CONTINUES ONTO
MNDOT RIGHT OF WAY

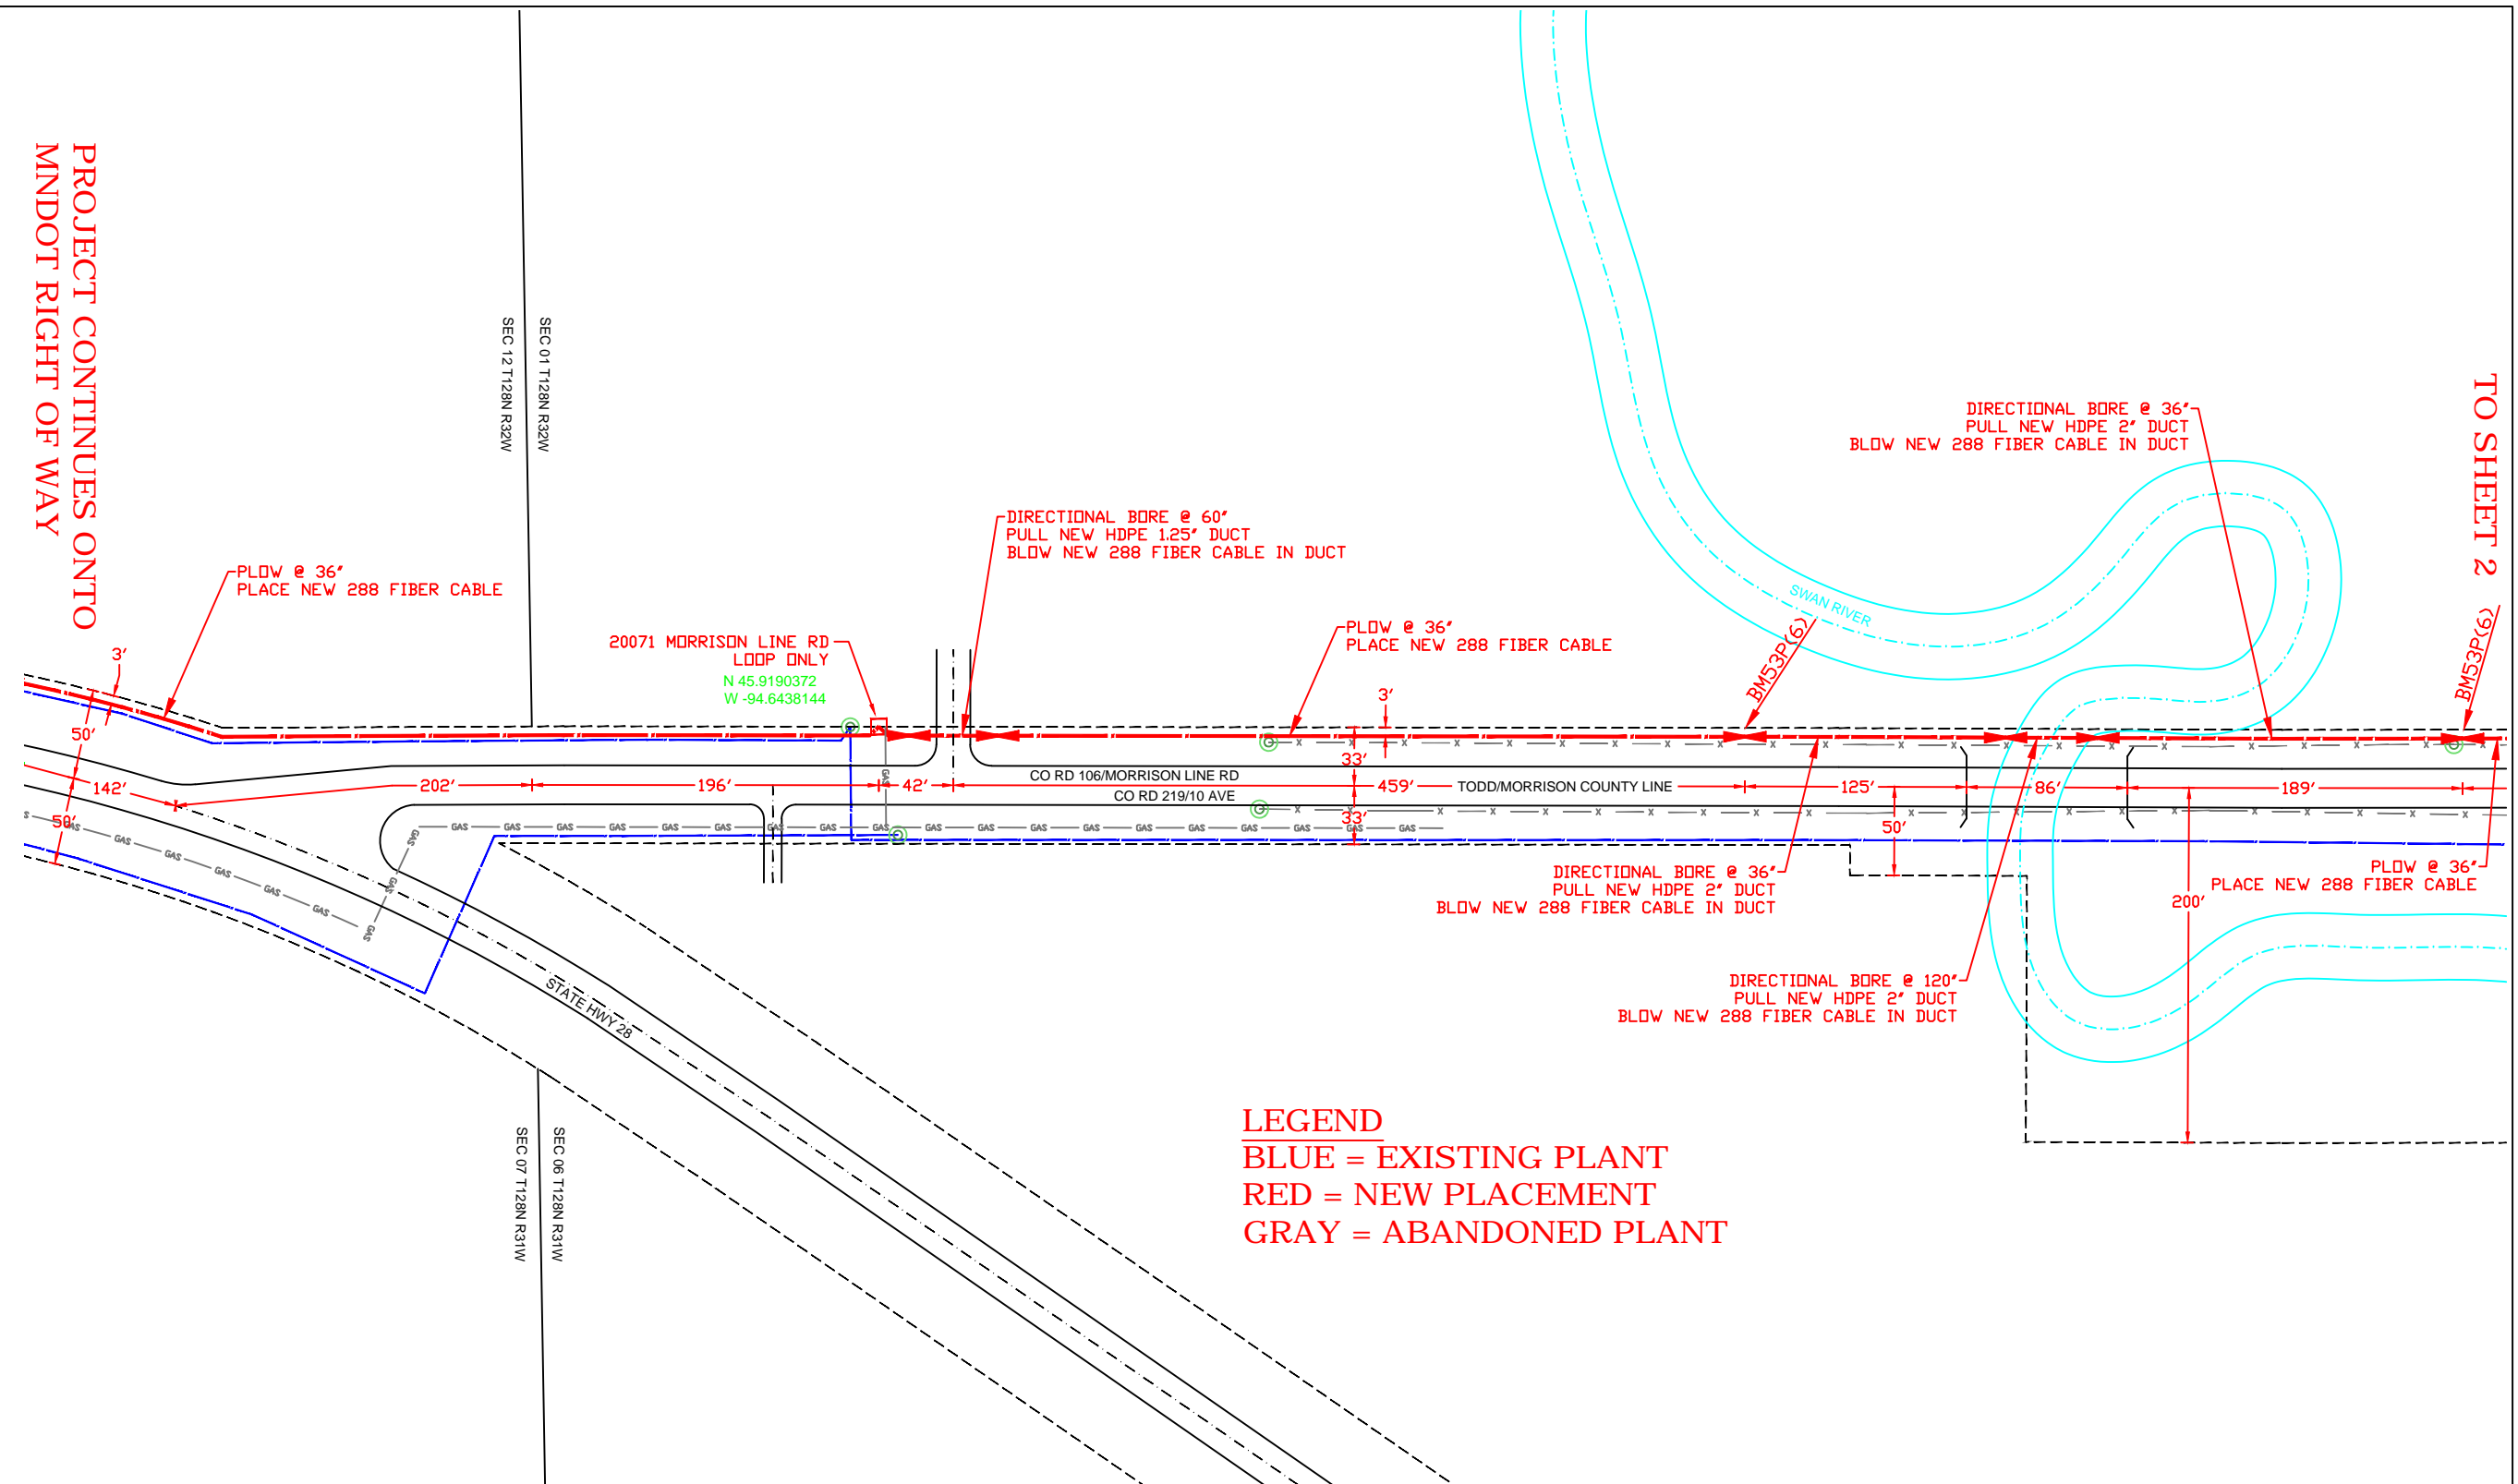

TO SHEET 2

LEGEND
 BLUE = EXISTING PLANT
 RED = NEW PLACEMENT
 GRAY = ABANDONED PLANT

REVISIONS	
DATE	DESCRIPTION


ECD: 2020-11-29

ISSUE: 1
 WC CLLI: SWVLMNSV
EXCEPT AS MAY BE OTHERWISE PROVIDED BY CONTRACT, THESE DRAWINGS AND SPECIFICATIONS SHALL REMAIN THE PROPERTY OF CENTURYLINK BEING ISSUED IN STRICT CONFIDENCE AND SHALL NOT BE REPRODUCED, COPIED, OR USED FOR ANY PURPOSE WITHOUT SPECIFIC WRITTEN PERMISSION.

FW PROJECT	WFMT PROJECT:	COMMUNITY NAME	ENGINEERING CONTACT	CONTRACT ENGINEER	CONSTRUCTION COORDINATOR	SPlicing COORDINATOR	SECTION: 6	DESC: CAF II - SWVLMNSV - BACKBONE PROJECT		
N.656616	F.2703488	NAME: SWANVILLE CITY: SWANVILLE	NAME: BILL GACKE PHONE: 320-255-8202	NAME: AUGIE NOYD COMPANY: RVW, INC	NAME: BILL GACKE PHONE: 320-255-8202	NAME: MICHAEL PEART PHONE: 320-231-3020	TOWNSHIP: 128N RANGE: 31W	EXCH KEY: 3453	REM KEY: N/A	SHEET: 1 OF 17
							SCALE: 1"=100'	DATE: 4/24/2020		

TO SHEET 1

TO SHEET 3

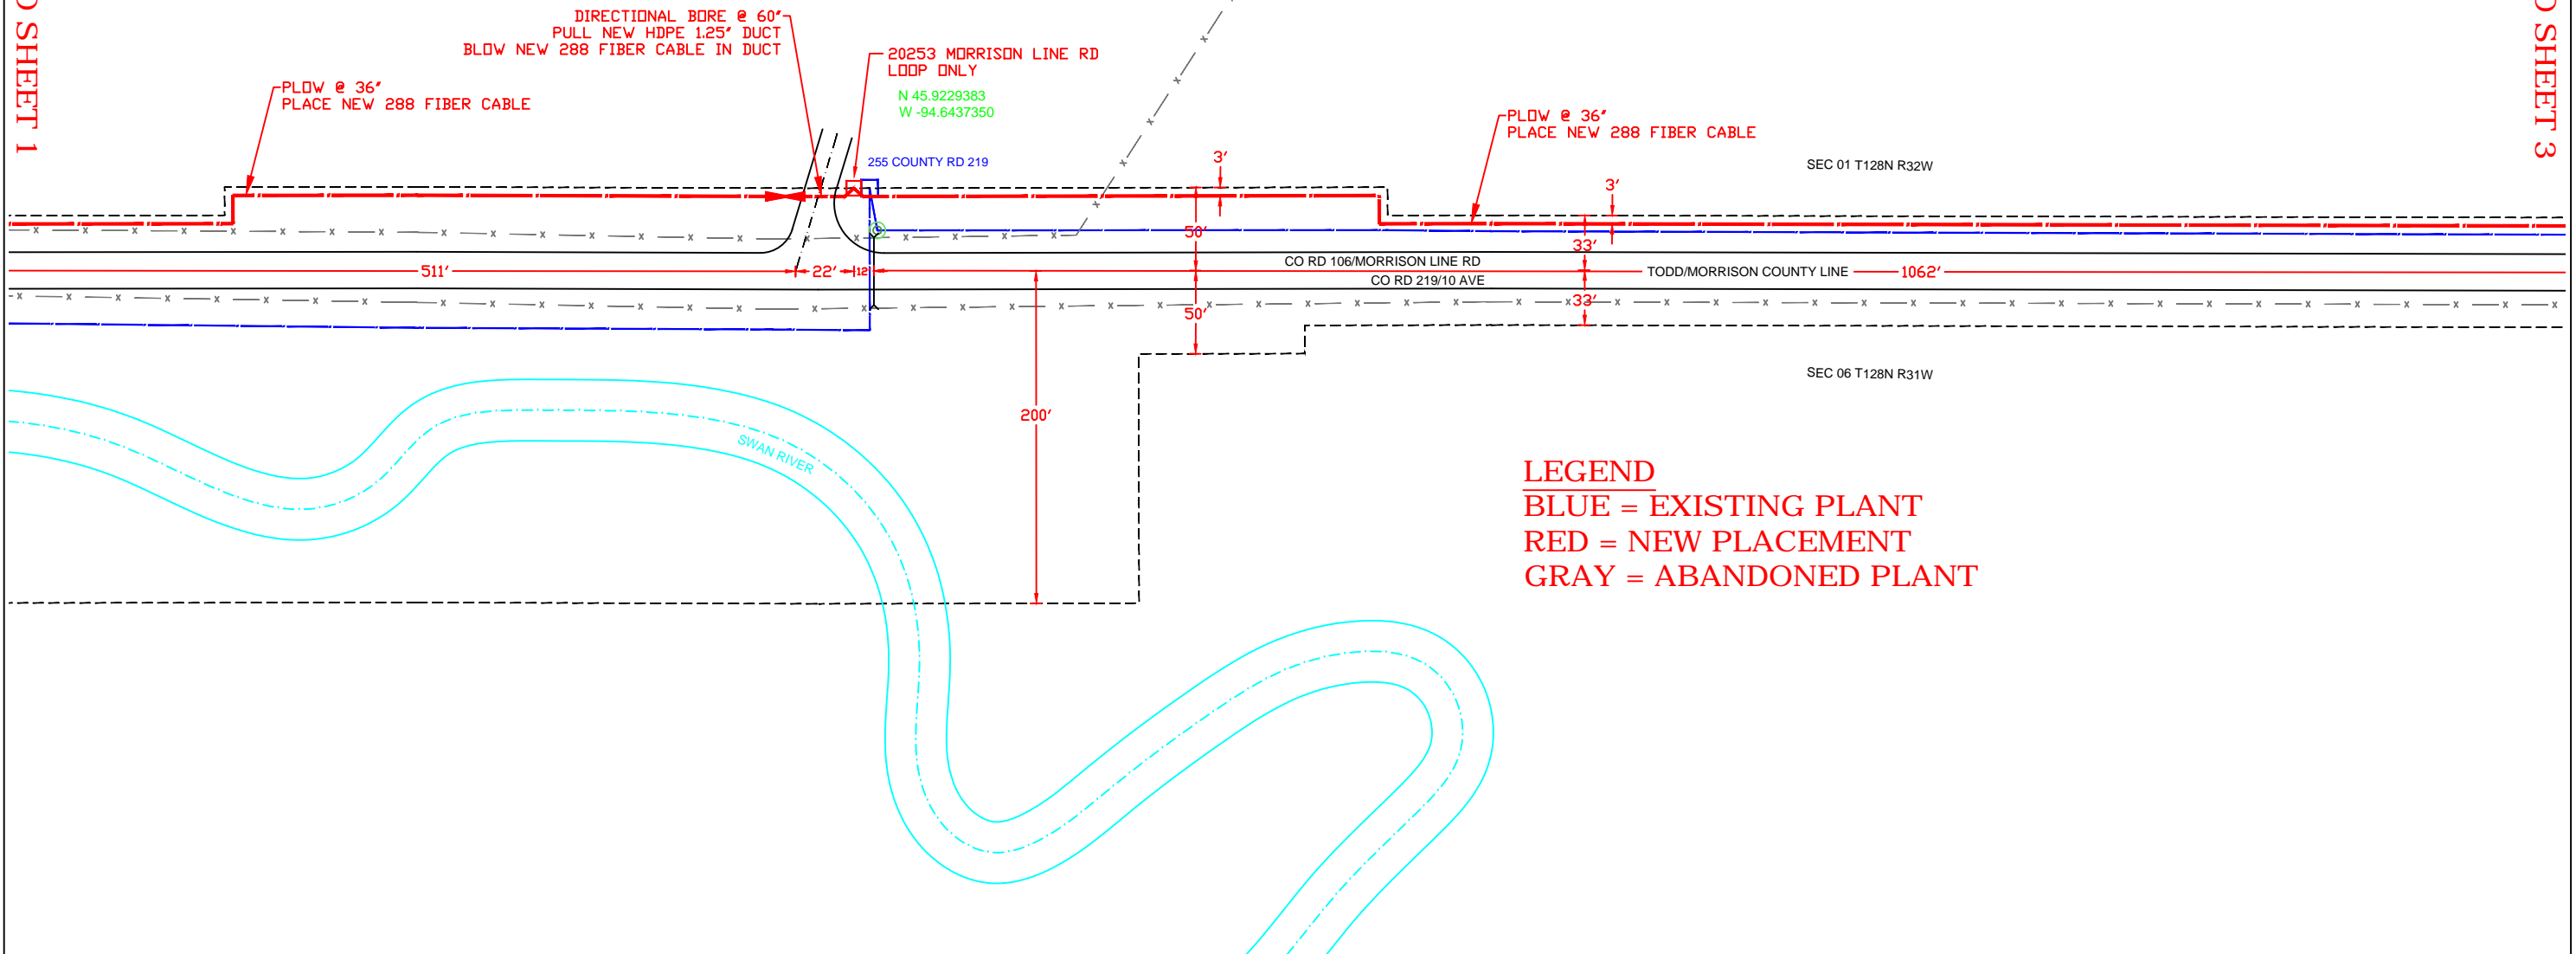

LEGEND
 BLUE = EXISTING PLANT
 RED = NEW PLACEMENT
 GRAY = ABANDONED PLANT

REVISIONS	
DATE	DESCRIPTION


ECD: 2020-11-29

ISSUE: **1**
 WC CLLI: **SWVLMNSV**
EXCEPT AS MAY BE OTHERWISE PROVIDED BY CONTRACT, THESE DRAWINGS AND SPECIFICATIONS SHALL REMAIN THE PROPERTY OF CENTURYLINK BEING ISSUED IN STRICT CONFIDENCE AND SHALL NOT BE REPRODUCED, COPIED, OR USED FOR ANY PURPOSE WITHOUT SPECIFIC WRITTEN PERMISSION.

FW PROJECT	WFMT PROJECT:	COMMUNITY NAME	ENGINEERING CONTACT	CONTRACT ENGINEER	CONSTRUCTION COORDINATOR	SPlicing COORDINATOR	SECTION: 6	DESC: CAF II - SWVLMNSV - BACKBONE PROJECT	
N.656616	F.2703488	NAME: SWANVILLE CITY: SWANVILLE	NAME: BILL GACKE PHONE: 320-255-8202	NAME: AUGIE NOYD COMPANY: RVW, INC	NAME: BILL GACKE PHONE: 320-255-8202	NAME: MICHAEL PEART PHONE: 320-231-3020	TOWNSHIP: 128N	EXCH KEY: 3453	REM KEY: N/A
							RANGE: 31W	SCALE: 1"=100'	DATE: 4/24/2020

TO SHEET 2

TO SHEET 4

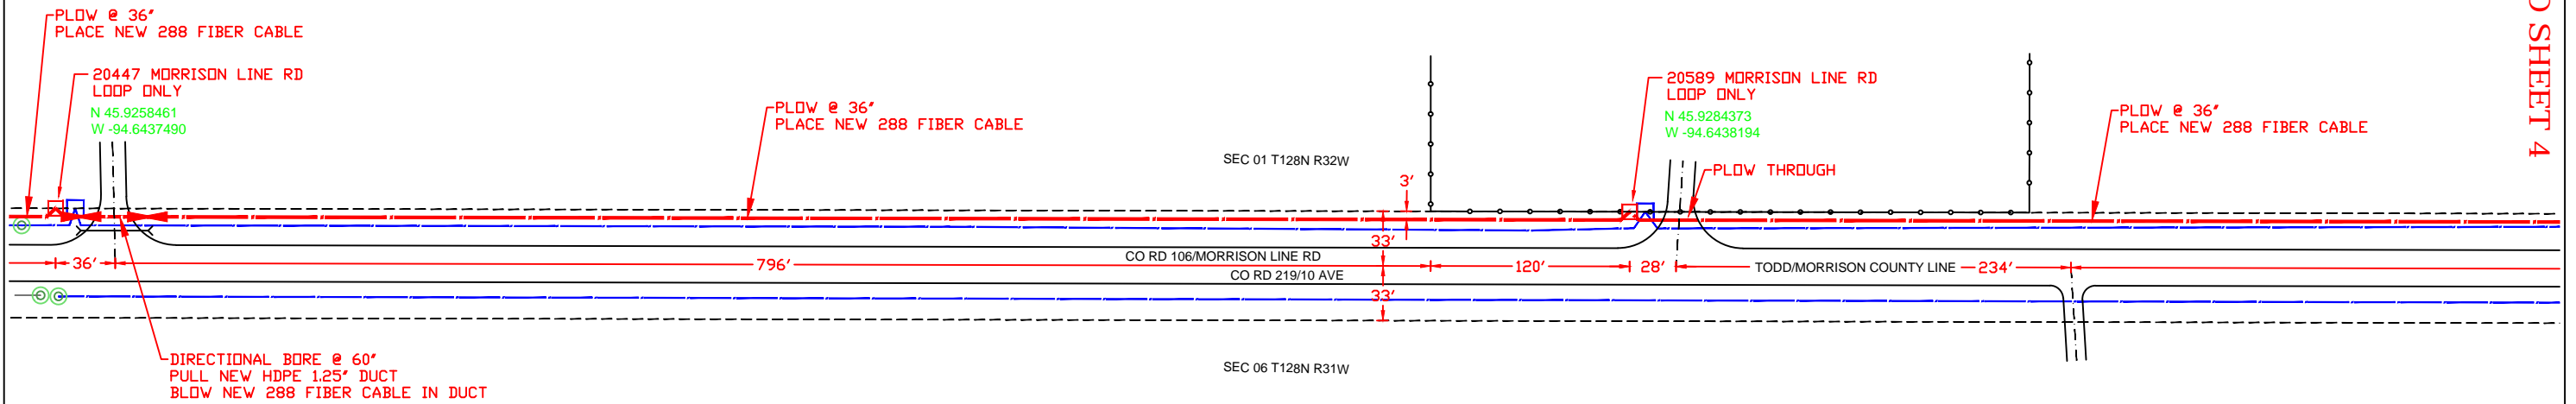

LEGEND
 BLUE = EXISTING PLANT
 RED = NEW PLACEMENT
 GRAY = ABANDONED PLANT

REVISIONS	
DATE	DESCRIPTION



ECD: 2020-11-29




EXCEPT AS MAY BE OTHERWISE PROVIDED BY CONTRACT, THESE DRAWINGS AND SPECIFICATIONS SHALL REMAIN THE PROPERTY OF CENTURYLINK BEING ISSUED IN STRICT CONFIDENCE AND SHALL NOT BE REPRODUCED, COPIED, OR USED FOR ANY PURPOSE WITHOUT SPECIFIC WRITTEN PERMISSION.

FW PROJECT	WFMT PROJECT:	COMMUNITY NAME	ENGINEERING CONTACT	CONTRACT ENGINEER	CONSTRUCTION COORDINATOR	SPlicing COORDINATOR	SECTION:	DESC: CAF II - SWVLMNSV - BACKBONE PROJECT		
N.656616	F.2703488	NAME: SWANVILLE CITY: SWANVILLE	NAME: BILL GACKE PHONE: 320-255-8202	NAME: AUGIE NOYD COMPANY: RVW, INC	NAME: BILL GACKE PHONE: 320-255-8202	NAME: MICHAEL PEART PHONE: 320-231-3020	TOWNSHIP: 128N	EXCH KEY: 3453	REM KEY: N/A	SHEET: 3 OF 17
							RANGE: 31W	SCALE: 1"=100'	DATE: 4/24/2020	

TO SHEET 5

TO SHEET 3

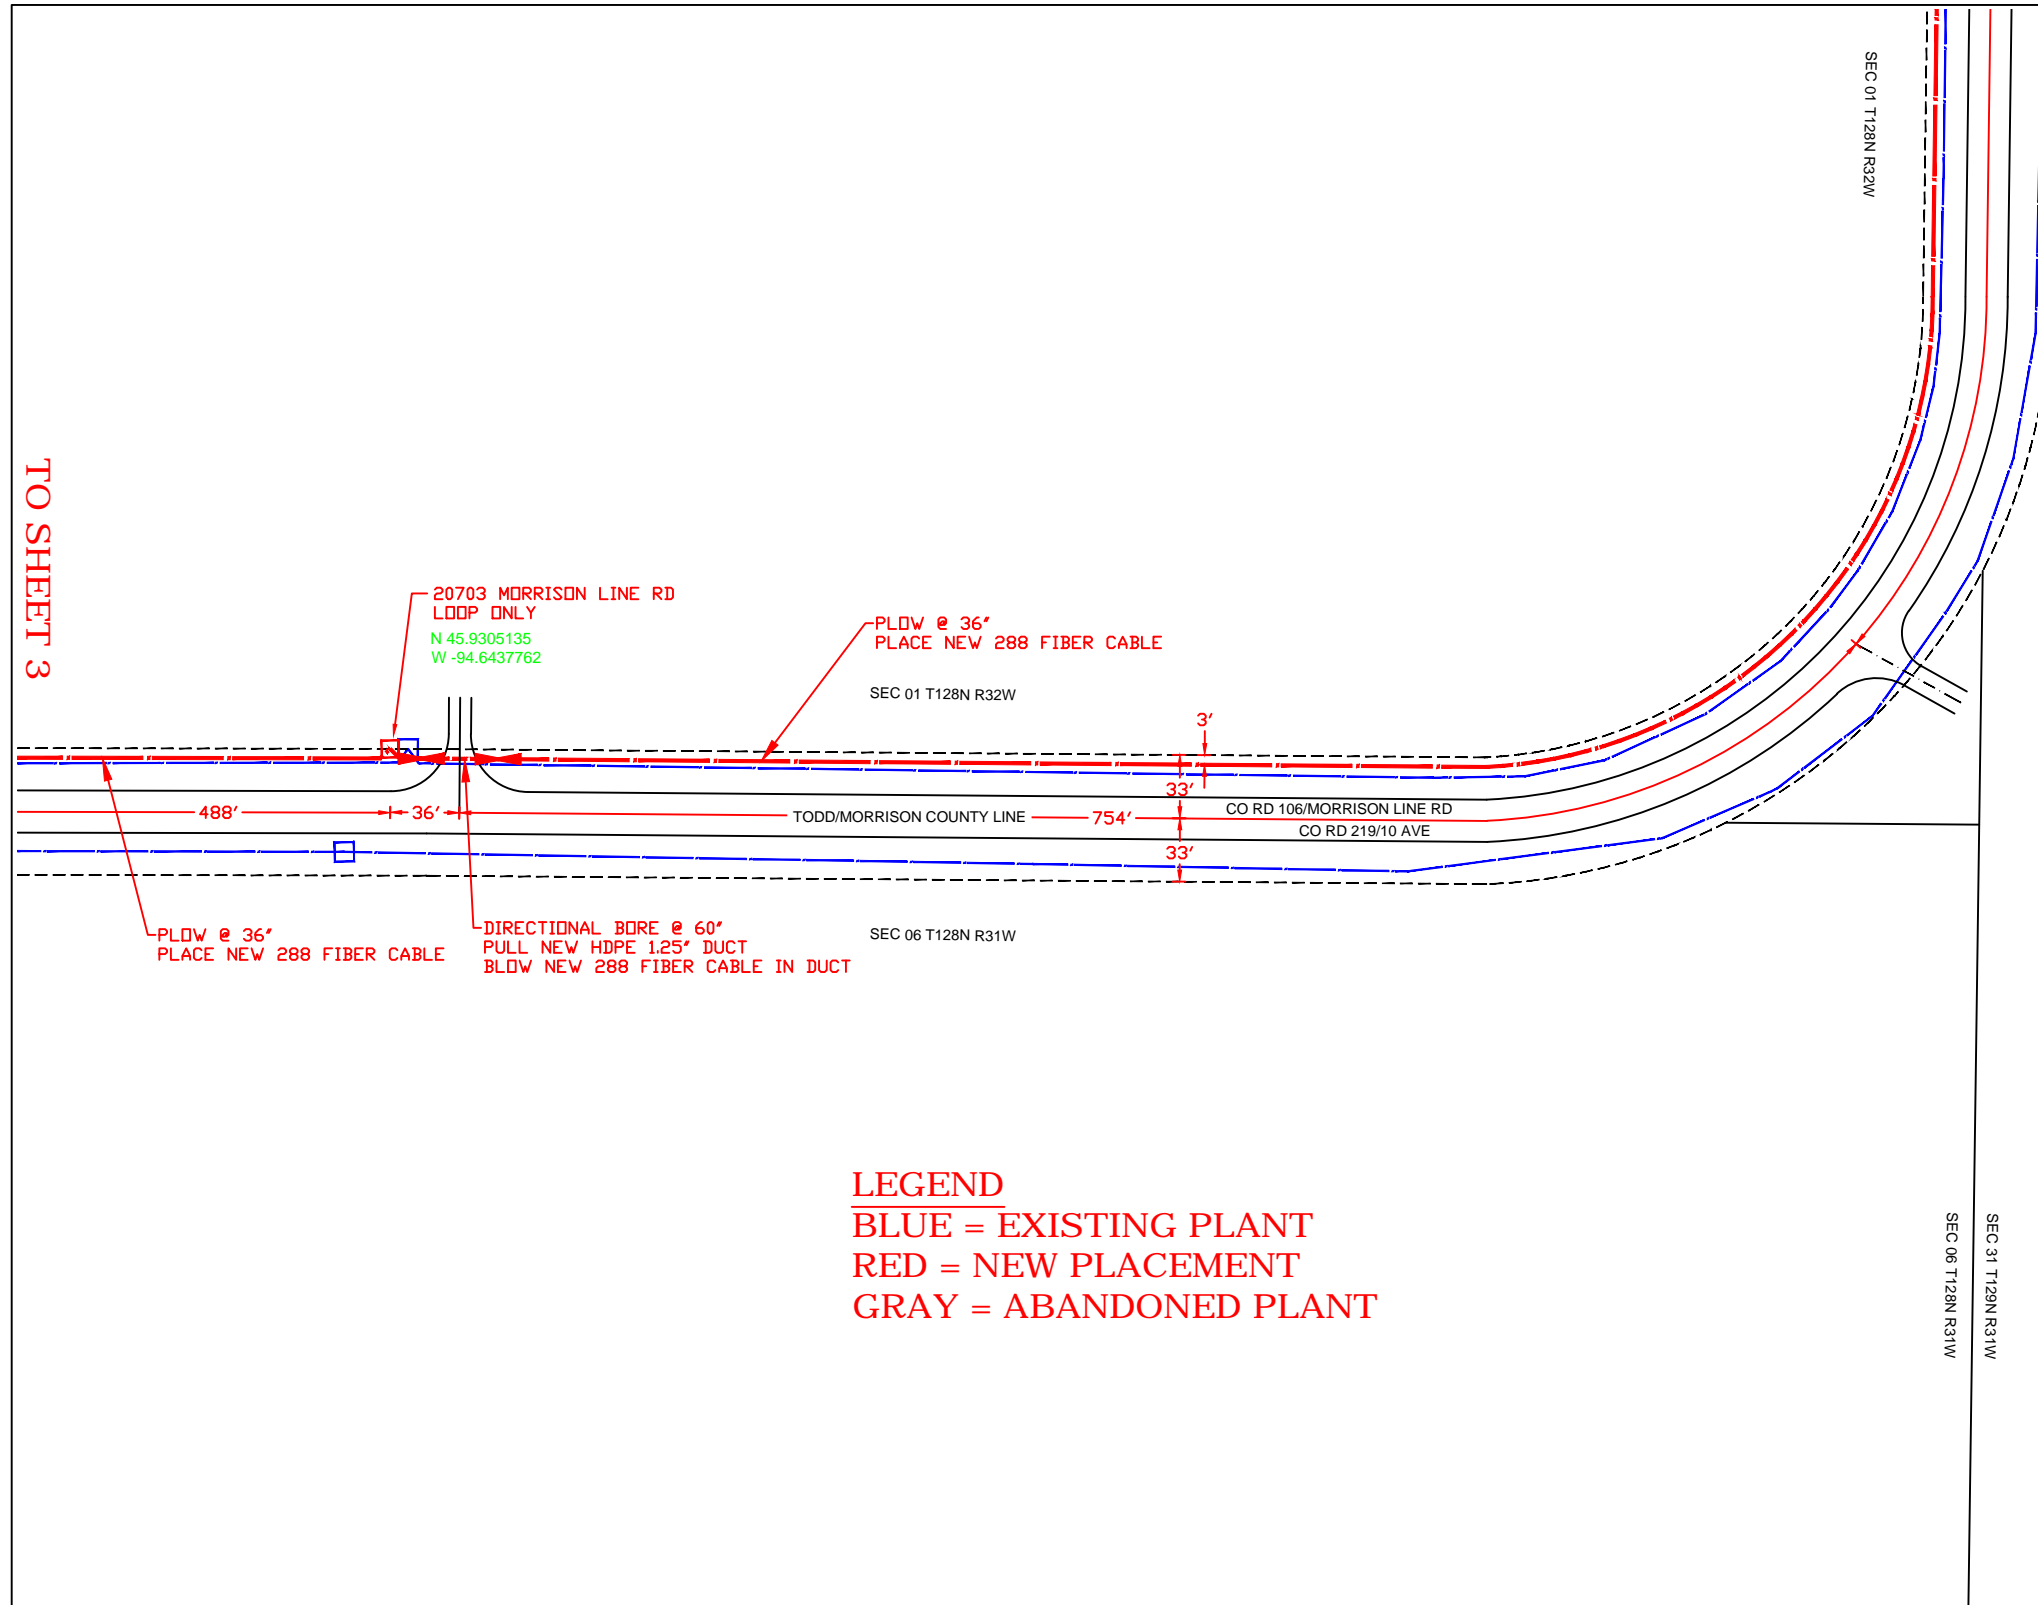

LEGEND
 BLUE = EXISTING PLANT
 RED = NEW PLACEMENT
 GRAY = ABANDONED PLANT

REVISIONS	
DATE	DESCRIPTION




ECD: 2020-11-29



EXCEPT AS MAY BE OTHERWISE PROVIDED BY CONTRACT, THESE DRAWINGS AND SPECIFICATIONS SHALL REMAIN THE PROPERTY OF CENTURYLINK BEING ISSUED IN STRICT CONFIDENCE AND SHALL NOT BE REPRODUCED, COPIED, OR USED FOR ANY PURPOSE WITHOUT SPECIFIC WRITTEN PERMISSION.

FW PROJECT	WFMT PROJECT:	COMMUNITY NAME	ENGINEERING CONTACT	CONTRACT ENGINEER	CONSTRUCTION COORDINATOR	SPlicing COORDINATOR	SECTION:	DESC: CAF II - SWVLMNSV - BACKBONE PROJECT		
N.656616	F.2703488	NAME: SWANVILLE CITY: SWANVILLE	NAME: BILL GACKE PHONE: 320-255-8202	NAME: AUGIE NOYD COMPANY: RVW, INC	NAME: BILL GACKE PHONE: 320-255-8202	NAME: MICHAEL PEART PHONE: 320-231-3020	TOWNSHIP: 128N	EXCH KEY: 3453	REM KEY: N/A	SHEET: 4 OF 17
							RANGE: 31W	SCALE: 1"=100'	DATE: 4/24/2020	

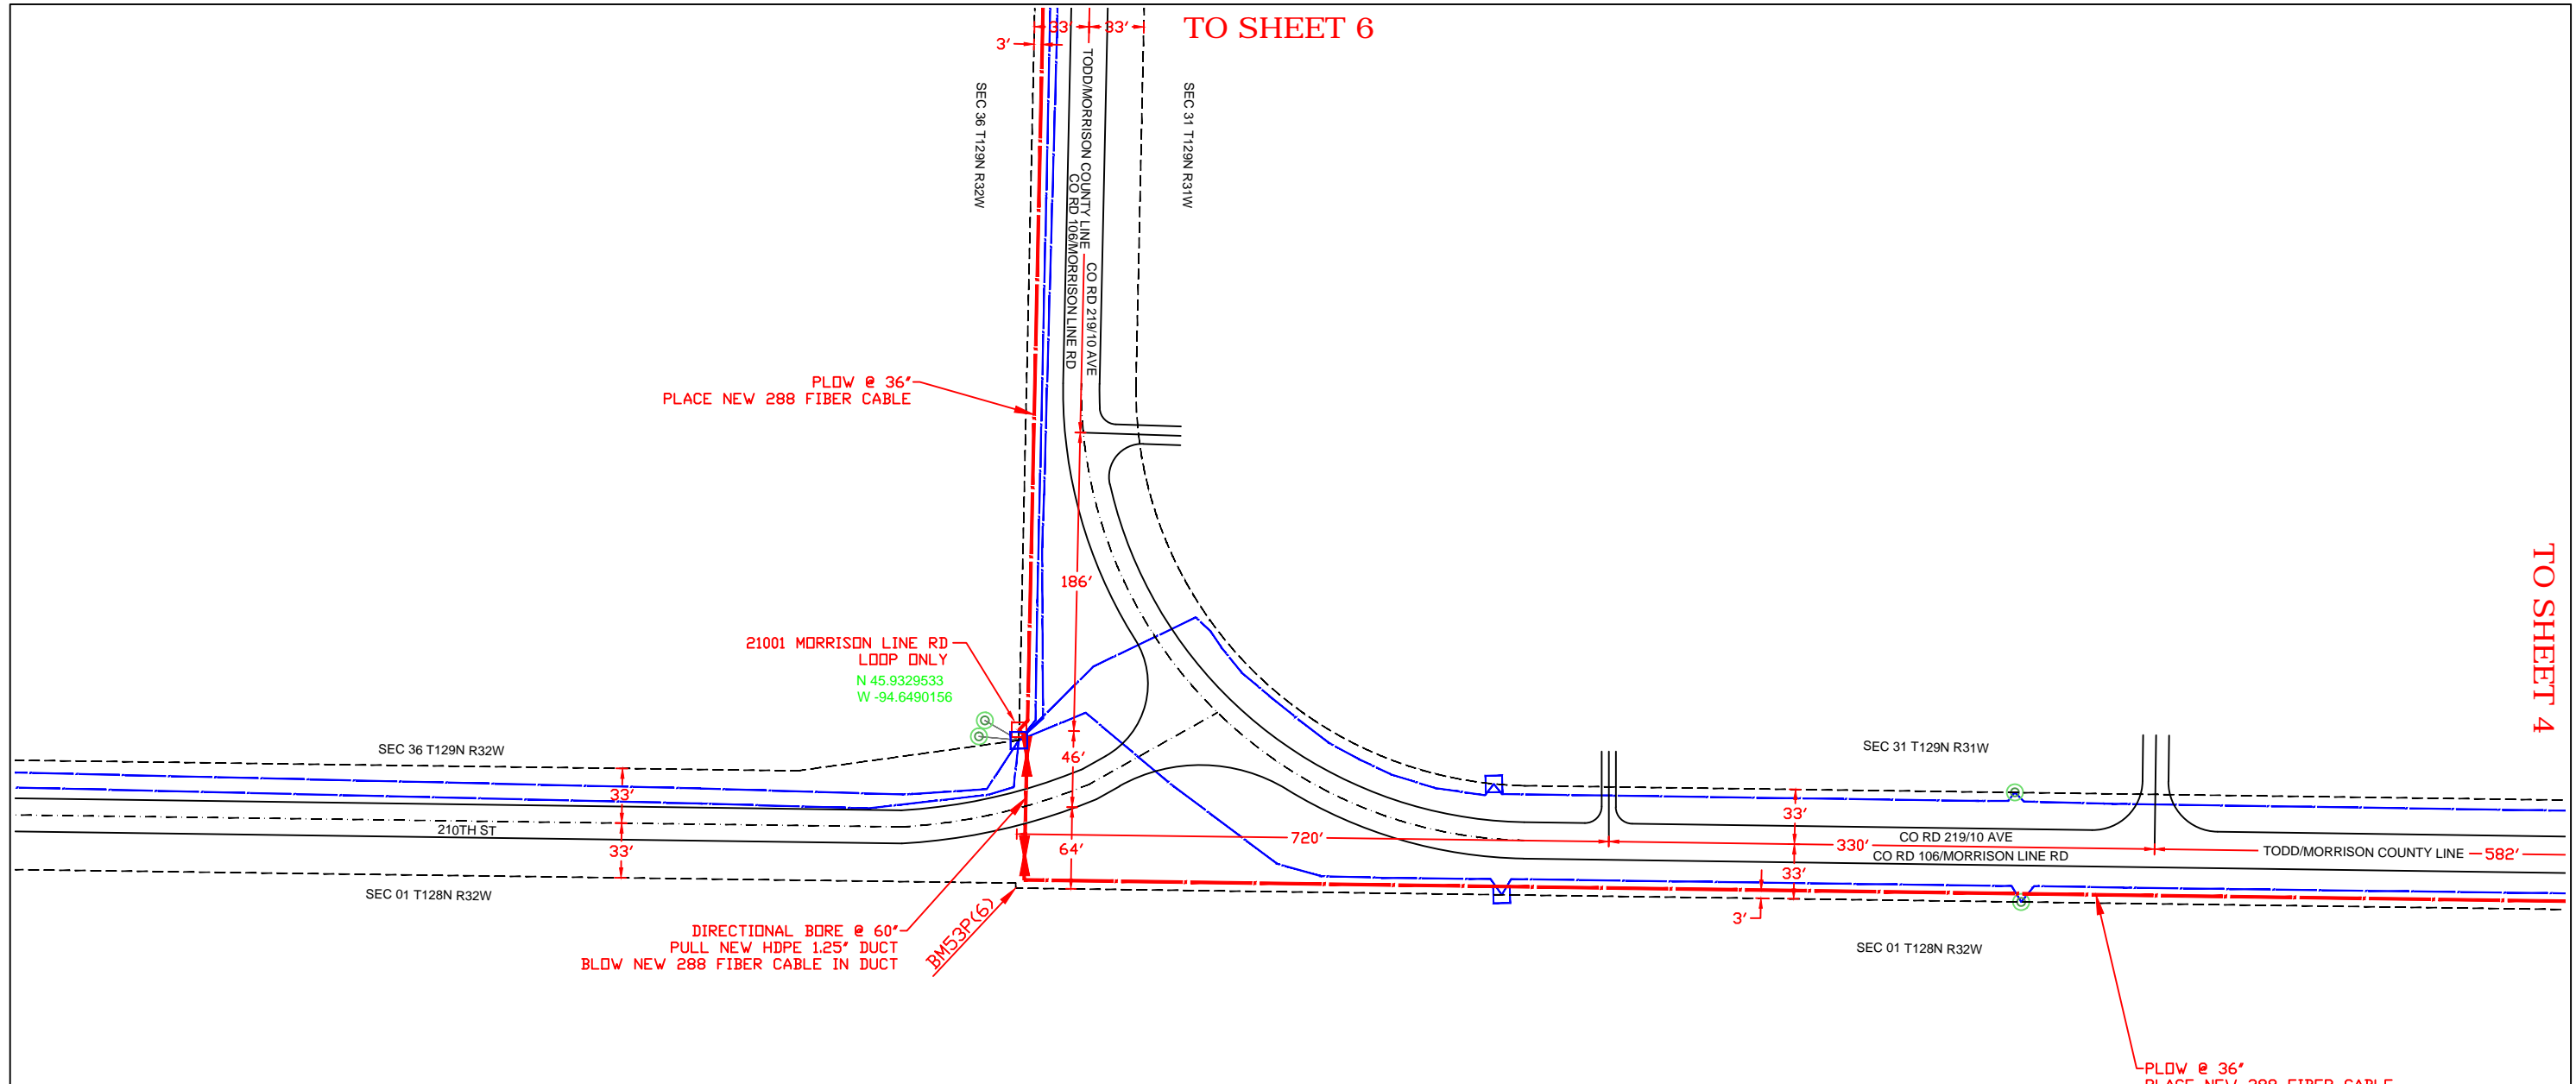

TO SHEET 6

TO SHEET 4

LEGEND
 BLUE = EXISTING PLANT
 RED = NEW PLACEMENT
 GRAY = ABANDONED PLANT

REVISIONS	
DATE	DESCRIPTION


ECD: 2020-11-29

ISSUE: 1
 WC CLLI: SWVLMNSV
EXCEPT AS MAY BE OTHERWISE PROVIDED BY CONTRACT, THESE DRAWINGS AND SPECIFICATIONS SHALL REMAIN THE PROPERTY OF CENTURYLINK BEING ISSUED IN STRICT CONFIDENCE AND SHALL NOT BE REPRODUCED, COPIED, OR USED FOR ANY PURPOSE WITHOUT SPECIFIC WRITTEN PERMISSION.

FW PROJECT	WFMT PROJECT:	COMMUNITY NAME	ENGINEERING CONTACT	CONTRACT ENGINEER	CONSTRUCTION COORDINATOR	SPlicing COORDINATOR	SECTION: 31	DESC: CAF II - SWVLMNSV - BACKBONE PROJECT		
N.656616	F.2703488	NAME: SWANVILLE CITY: SWANVILLE	NAME: BILL GACKE PHONE: 320-255-8202	NAME: AUGIE NOYD COMPANY: RVW, INC	NAME: BILL GACKE PHONE: 320-255-8202	NAME: MICHAEL PEART PHONE: 320-231-3020	TOWNSHIP: 129N	EXCH KEY: 3453	REM KEY: N/A	SHEET: 5 OF 17
							RANGE: 31W	SCALE: 1"=100'	DATE: 4/24/2020	



TO SHEET 5

TO SHEET 7

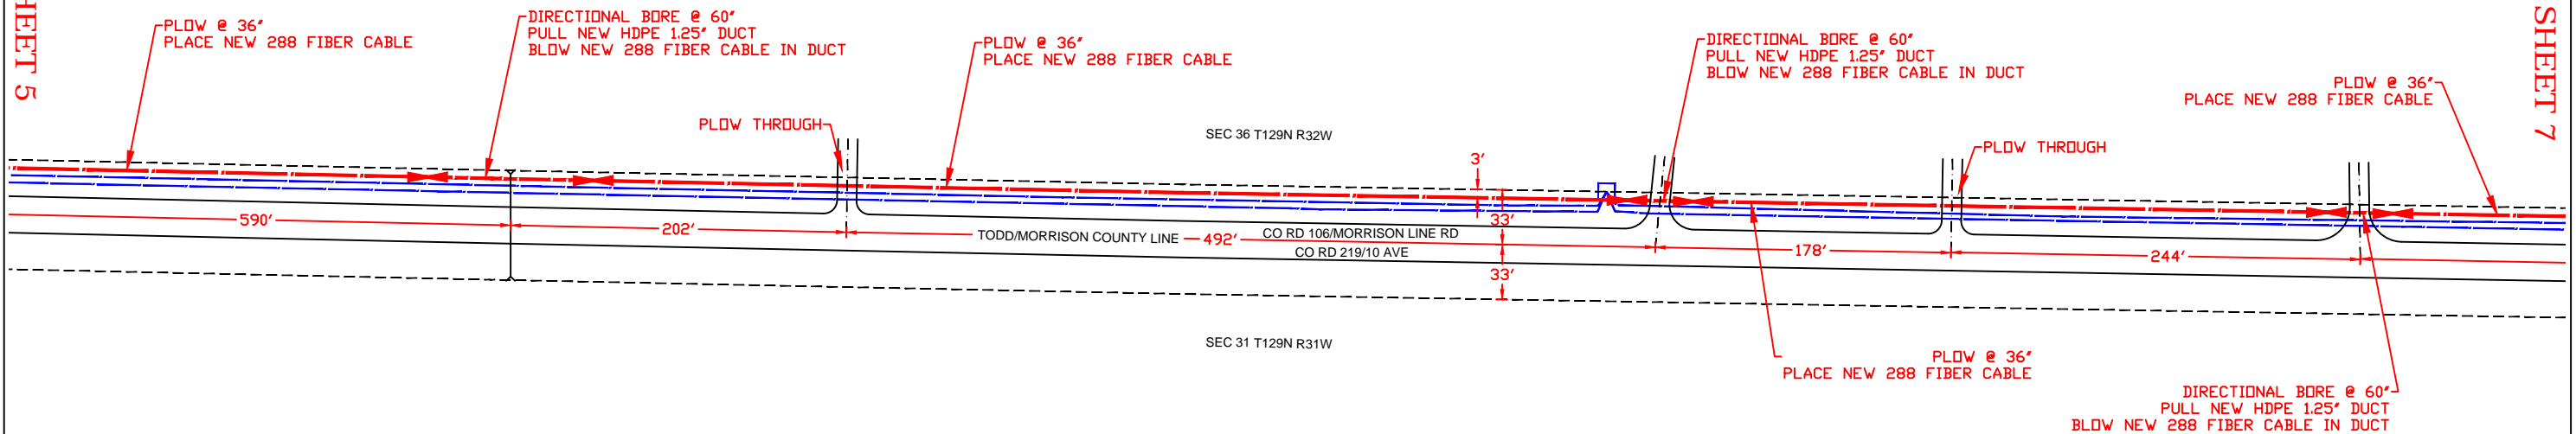

LEGEND
 BLUE = EXISTING PLANT
 RED = NEW PLACEMENT
 GRAY = ABANDONED PLANT

REVISIONS	
DATE	DESCRIPTION

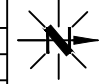

ECD: 2020-11-29


ISSUE: 1
 WC CLLI: SWVLMNSV
EXCEPT AS MAY BE OTHERWISE PROVIDED BY CONTRACT, THESE DRAWINGS AND SPECIFICATIONS SHALL REMAIN THE PROPERTY OF CENTURYLINK BEING ISSUED IN STRICT CONFIDENCE AND SHALL NOT BE REPRODUCED, COPIED, OR USED FOR ANY PURPOSE WITHOUT SPECIFIC WRITTEN PERMISSION.

FW PROJECT	WFMT PROJECT:	COMMUNITY NAME	ENGINEERING CONTACT	CONTRACT ENGINEER	CONSTRUCTION COORDINATOR	SPlicing COORDINATOR	SECTION: 31	DESC: CAF II - SWVLMNSV - BACKBONE PROJECT	
N.656616	F.2703488	NAME: SWANVILLE CITY: SWANVILLE	NAME: BILL GACKE PHONE: 320-255-8202	NAME: AUGIE NOYD COMPANY: RVW, INC	NAME: BILL GACKE PHONE: 320-255-8202	NAME: MICHAEL PEART PHONE: 320-231-3020	TOWNSHIP: 129N	EXCH KEY: 3453	REM KEY: N/A
							RANGE: 31W	SCALE: 1"=100'	DATE: 4/24/2020



TO SHEET 6

TO SHEET 8

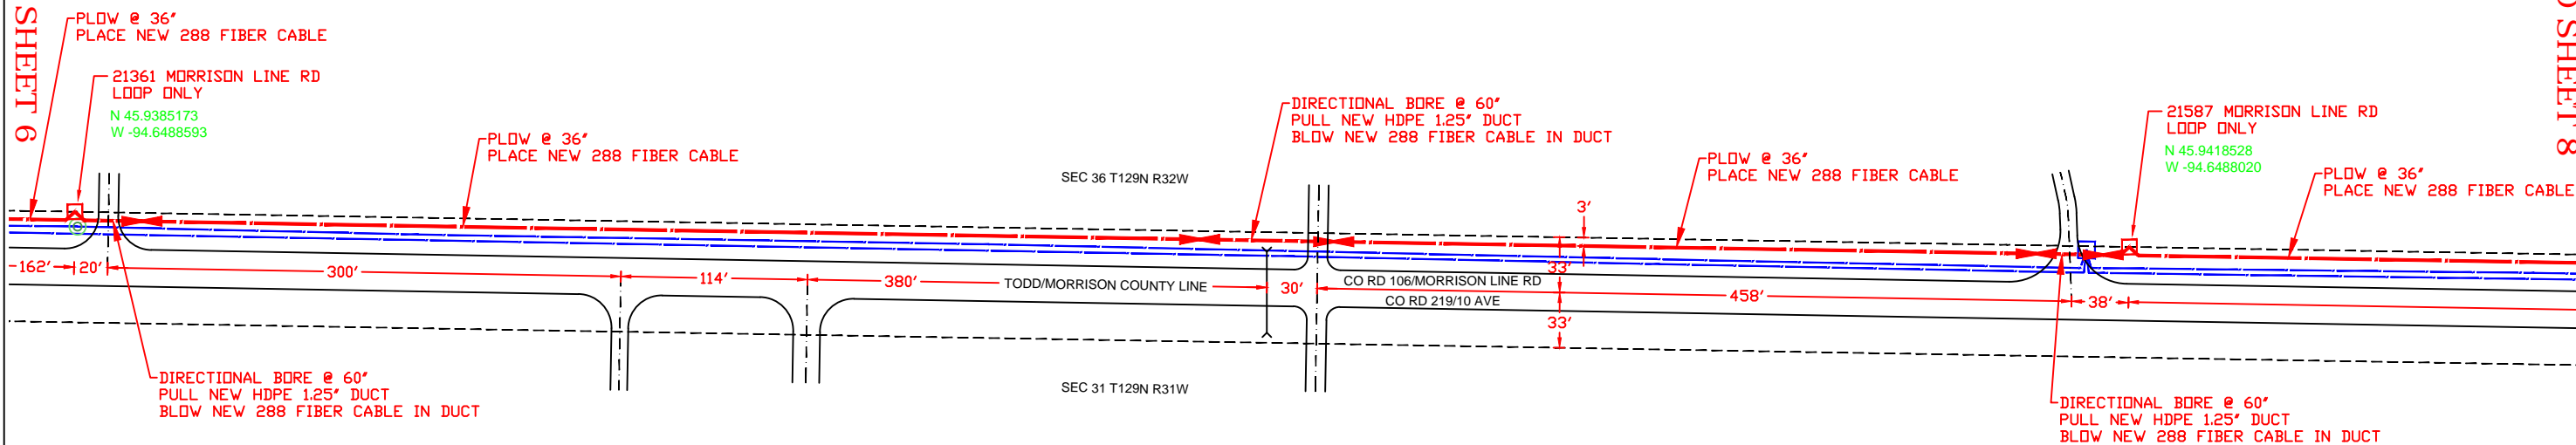

LEGEND
 BLUE = EXISTING PLANT
 RED = NEW PLACEMENT
 GRAY = ABANDONED PLANT


REVISIONS	
DATE	DESCRIPTION

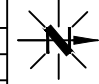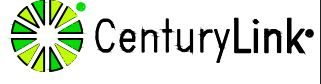
ECD: 2020-11-29


ISSUE: 1
 WC CLLI: SWVLMNSV
EXCEPT AS MAY BE OTHERWISE PROVIDED BY CONTRACT, THESE DRAWINGS AND SPECIFICATIONS SHALL REMAIN THE PROPERTY OF CENTURYLINK BEING ISSUED IN STRICT CONFIDENCE AND SHALL NOT BE REPRODUCED, COPIED, OR USED FOR ANY PURPOSE WITHOUT SPECIFIC WRITTEN PERMISSION.

FW PROJECT	WFMT PROJECT:	COMMUNITY NAME	ENGINEERING CONTACT	CONTRACT ENGINEER	CONSTRUCTION COORDINATOR	SPlicing COORDINATOR	SECTION: 31	DESC: CAF II - SWVLMNSV - BACKBONE PROJECT	
N.656616	F.2703488	NAME: SWANVILLE CITY: SWANVILLE	NAME: BILL GACKE PHONE: 320-255-8202	NAME: AUGIE NOYD COMPANY: RVW, INC	NAME: BILL GACKE PHONE: 320-255-8202	NAME: MICHAEL PEART PHONE: 320-231-3020	TOWNSHIP: 129N	EXCH KEY: 3453	REM KEY: N/A
							RANGE: 31W	SCALE: 1"=100'	DATE: 4/24/2020

SHEET: 7 OF 17

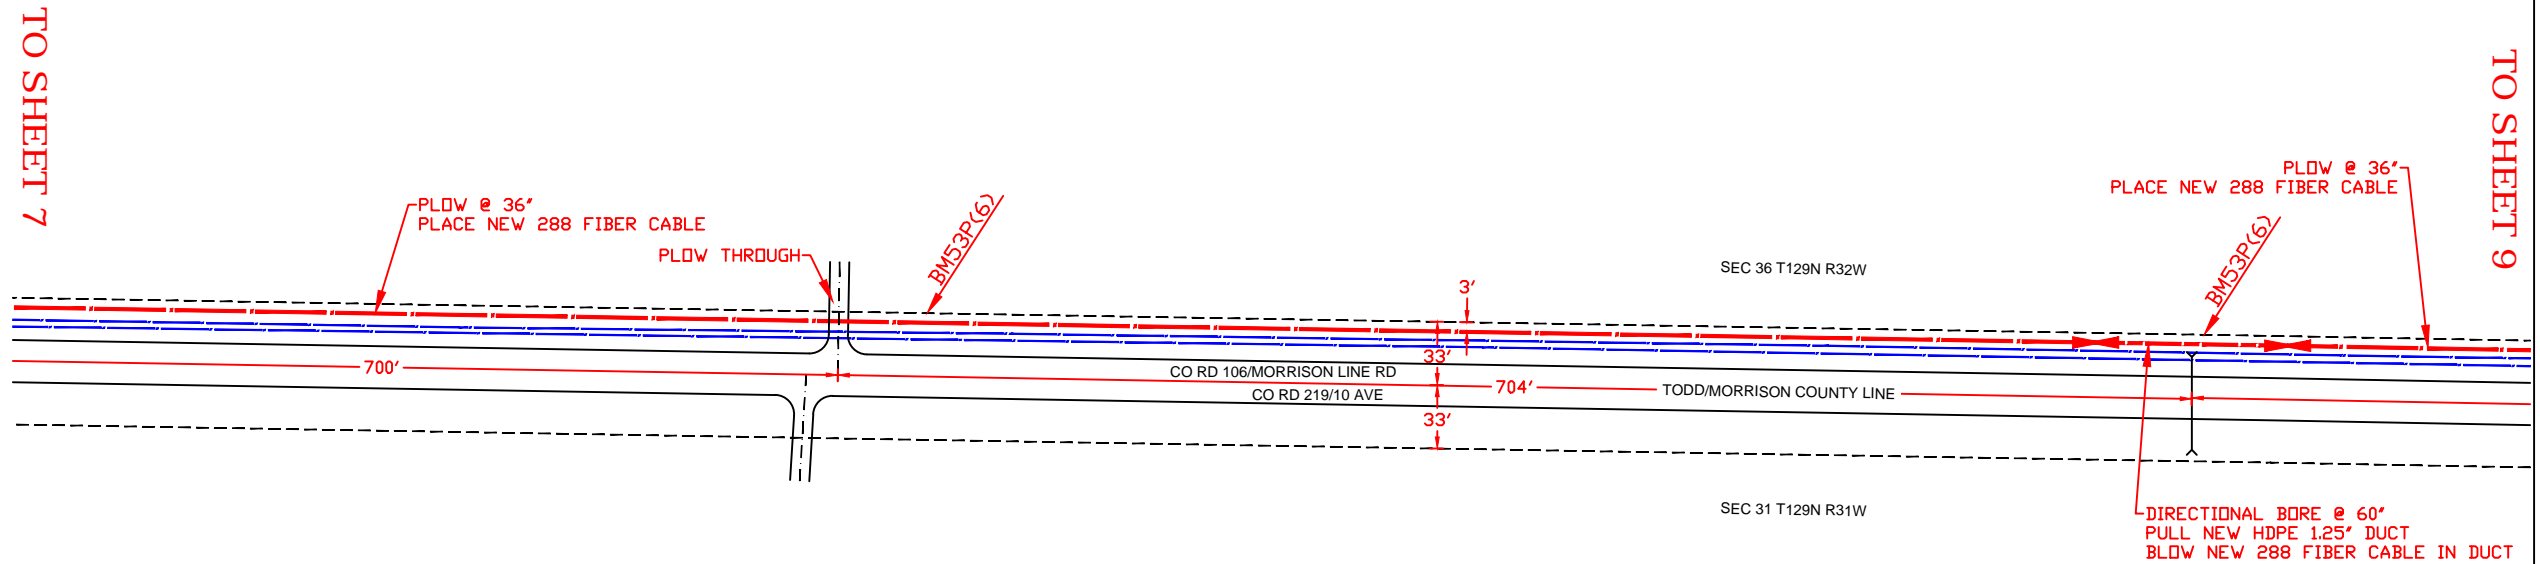

LEGEND
 BLUE = EXISTING PLANT
 RED = NEW PLACEMENT
 GRAY = ABANDONED PLANT


REVISIONS	
DATE	DESCRIPTION

ECD: 2020-11-29

ISSUE: **1**
 WC CLLI: **SWVLMNSV**
EXCEPT AS MAY BE OTHERWISE PROVIDED BY CONTRACT, THESE DRAWINGS AND SPECIFICATIONS SHALL REMAIN THE PROPERTY OF CENTURYLINK BEING ISSUED IN STRICT CONFIDENCE AND SHALL NOT BE REPRODUCED, COPIED, OR USED FOR ANY PURPOSE WITHOUT SPECIFIC WRITTEN PERMISSION.

FW PROJECT	WFMT PROJECT:	COMMUNITY NAME	ENGINEERING CONTACT	CONTRACT ENGINEER	CONSTRUCTION COORDINATOR	SPlicing COORDINATOR	SECTION: 31	DESC: CAF II - SWVLMNSV - BACKBONE PROJECT	
N.656616	F.2703488	NAME: SWANVILLE CITY: SWANVILLE	NAME: BILL GACKE PHONE: 320-255-8202	NAME: AUGIE NOYD COMPANY: RVW, INC	NAME: BILL GACKE PHONE: 320-255-8202	NAME: MICHAEL PEART PHONE: 320-231-3020	TOWNSHIP: 129N	EXCH KEY: 3453	REM KEY: N/A
							RANGE: 31W	SCALE: 1"=100'	DATE: 4/24/2020

TO SHEET 10

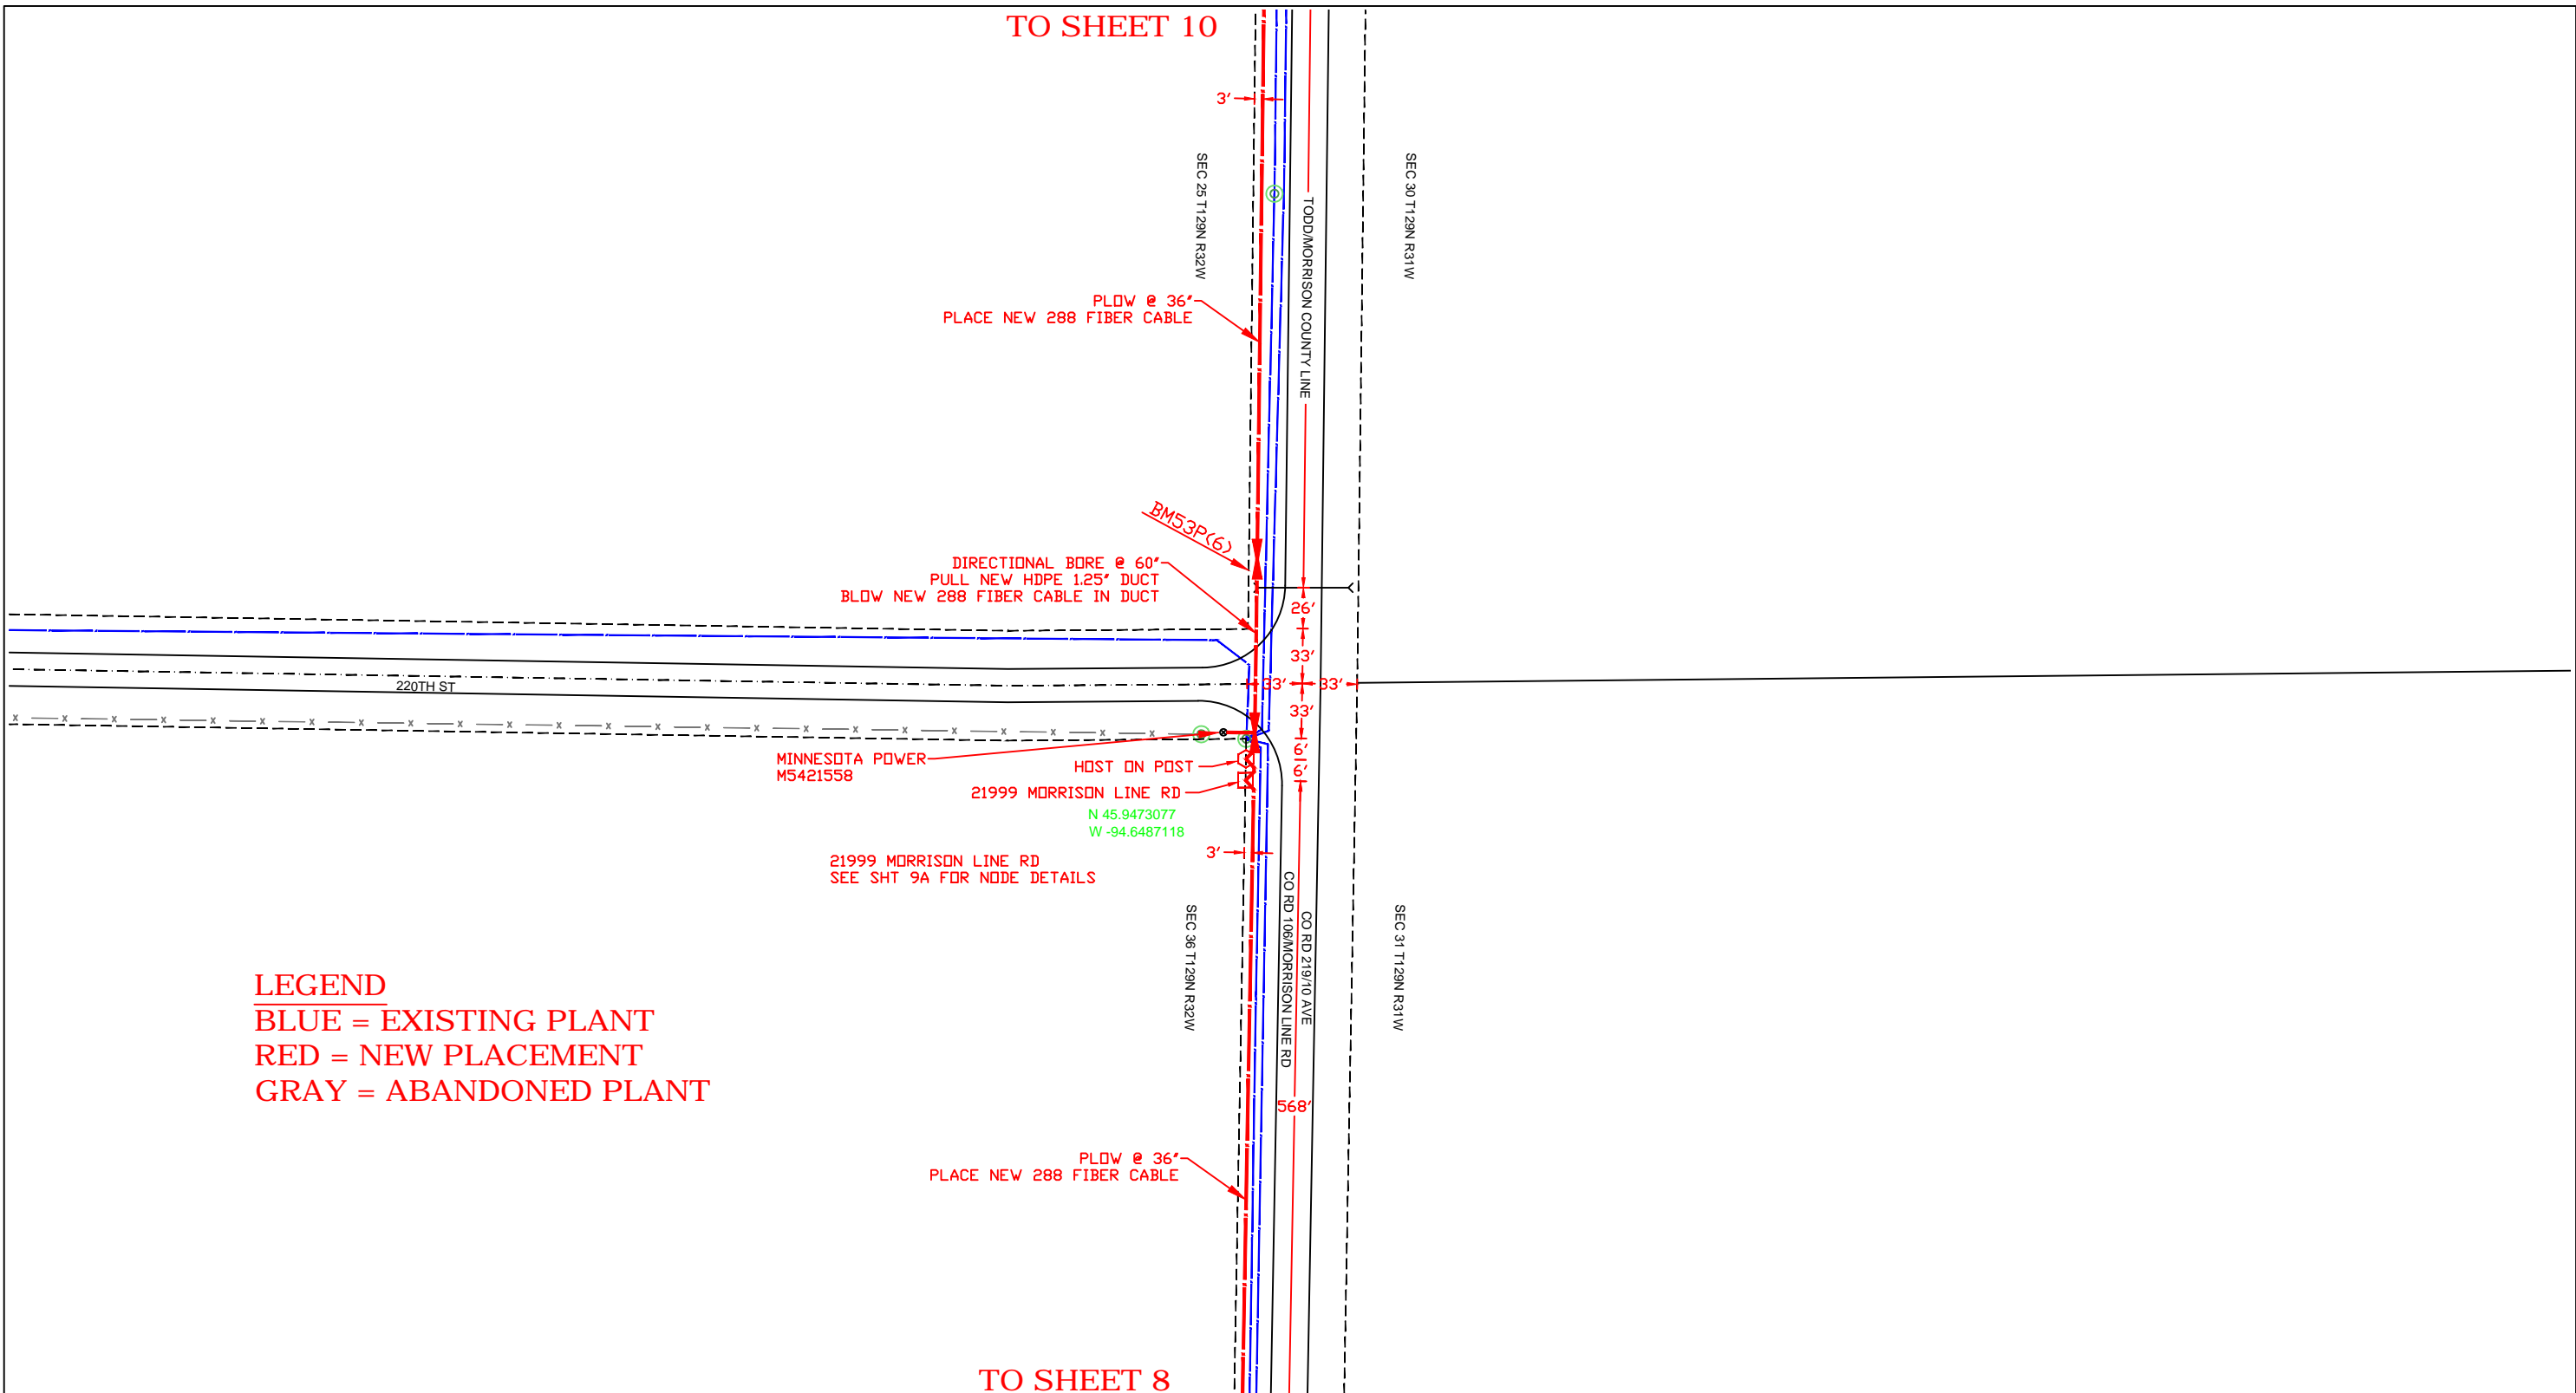

TO SHEET 8

LEGEND
 BLUE = EXISTING PLANT
 RED = NEW PLACEMENT
 GRAY = ABANDONED PLANT

REVISIONS	
DATE	DESCRIPTION


ECD: 2020-11-29

ISSUE: **1**
 WC CLLI: **SWVLMNSV**
EXCEPT AS MAY BE OTHERWISE PROVIDED BY CONTRACT, THESE DRAWINGS AND SPECIFICATIONS SHALL REMAIN THE PROPERTY OF CENTURYLINK BEING ISSUED IN STRICT CONFIDENCE AND SHALL NOT BE REPRODUCED, COPIED, OR USED FOR ANY PURPOSE WITHOUT SPECIFIC WRITTEN PERMISSION.

FW PROJECT	WFMT PROJECT:	COMMUNITY NAME	ENGINEERING CONTACT	CONTRACT ENGINEER	CONSTRUCTION COORDINATOR	SPlicing COORDINATOR	SECTION: 31	DESC: CAF II - SWVLMNSV - BACKBONE PROJECT	
N.656616	F.2703488	NAME: SWANVILLE CITY: SWANVILLE	NAME: BILL GACKE PHONE: 320-255-8202	NAME: AUGIE NOYD COMPANY: RVW, INC	NAME: BILL GACKE PHONE: 320-255-8202	NAME: MICHAEL PEART PHONE: 320-231-3020	TOWNSHIP: 129N	EXCH KEY: 3453	REM KEY: N/A
							RANGE: 31W	SCALE: 1"=100'	DATE: 4/24/2020

**NODE 201 SITE DETAIL
21999 MORRISON LINE RD**

- A 2" CONDUIT
EQUIPPED WITH COPPER CABLE
- B 1.25" ARMORED INNERDUCT
EQUIPPED WITH FIBER OPTIC CABLE
- C 2" SCH.80 CONDUIT
POWER FEED
SEE SHT 9 FOR ROUTING

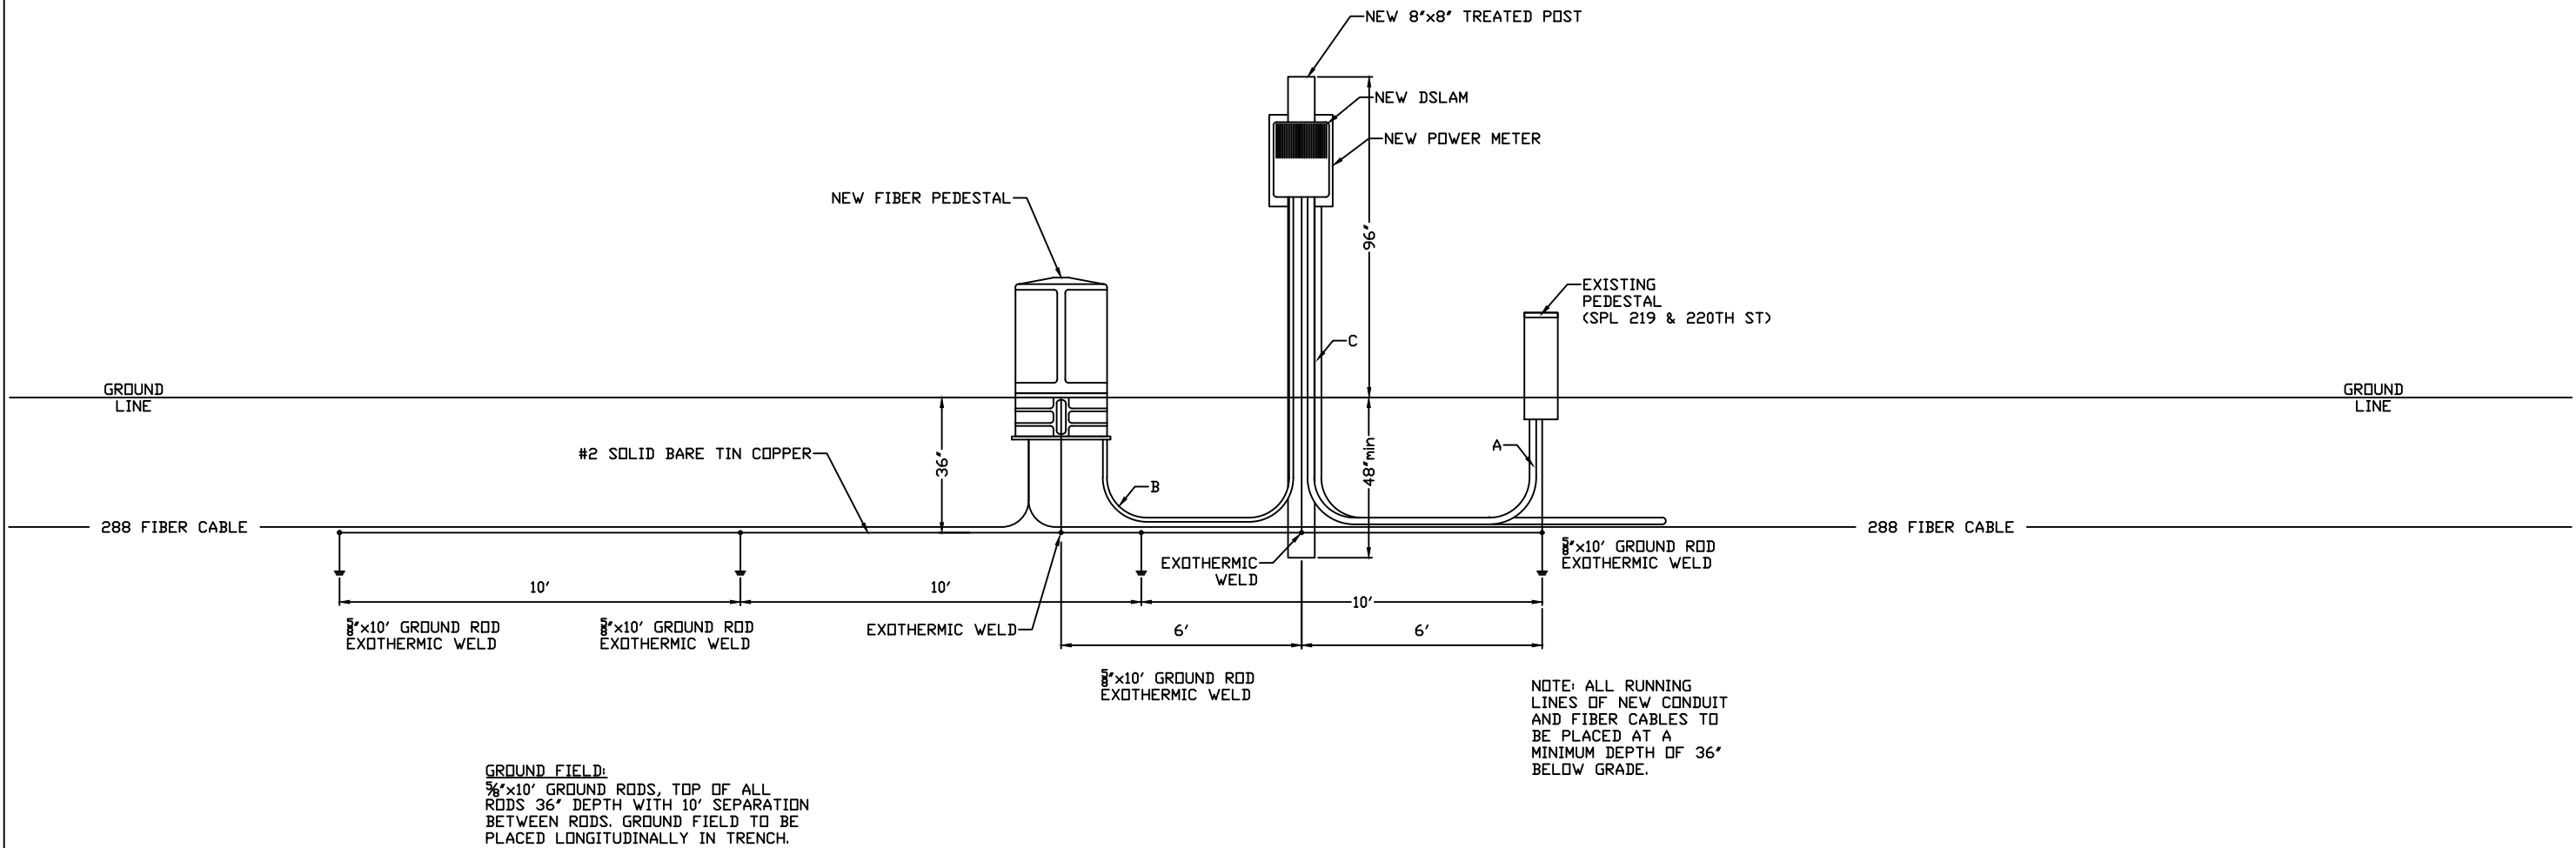


GROUND FIELD:
 5/8"x10' GROUND RODS, TOP OF ALL
 RODS 36' DEPTH WITH 10' SEPARATION
 BETWEEN RODS. GROUND FIELD TO BE
 PLACED LONGITUDINALLY IN TRENCH.

NOTE: ALL RUNNING
 LINES OF NEW CONDUIT
 AND FIBER CABLES TO
 BE PLACED AT A
 MINIMUM DEPTH OF 36'
 BELOW GRADE.

REVISIONS	
DATE	DESCRIPTION




ECD: 2020-11-29 

ISSUE: **1**
 WC CLLI: **SWVLMNSV**
EXCEPT AS MAY BE OTHERWISE PROVIDED BY CONTRACT, THESE DRAWINGS AND SPECIFICATIONS SHALL REMAIN THE PROPERTY OF CENTURYLINK BEING ISSUED IN STRICT CONFIDENCE AND SHALL NOT BE REPRODUCED, COPIED, OR USED FOR ANY PURPOSE WITHOUT SPECIFIC WRITTEN PERMISSION.

FW PROJECT	WFMT PROJECT:	COMMUNITY NAME	ENGINEERING CONTACT	CONTRACT ENGINEER	CONSTRUCTION COORDINATOR	SPLICING COORDINATOR	SECTION: 31	DESC: CAF II - SWVLMNSV - BACKBONE PROJECT	
N.656616	F.2703488	NAME: SWANVILLE CITY: SWANVILLE	NAME: BILL GACKE PHONE: 320-255-8202	NAME: AUGIE NOYD COMPANY: RVW, INC	NAME: BILL GACKE PHONE: 320-255-8202	NAME: MICHAEL PEART PHONE: 320-231-3020	TOWNSHIP: 129N	EXCH KEY: 3453	REM KEY: N/A
							RANGE: 31W	SCALE: 1"=100'	DATE: 4/24/2020

TO SHEET 6


TO SHEET 11

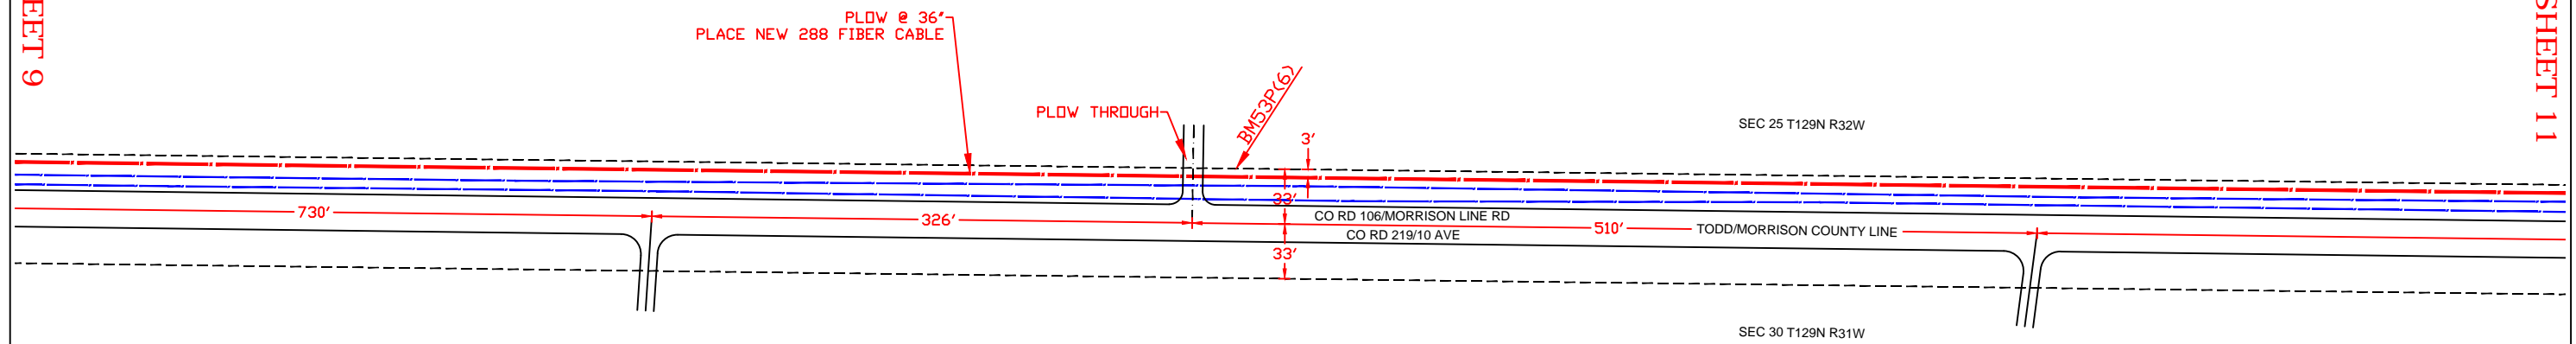

LEGEND
 BLUE = EXISTING PLANT
 RED = NEW PLACEMENT
 GRAY = ABANDONED PLANT

REVISIONS	
DATE	DESCRIPTION



ECD: 2020-11-29 


ISSUE: 1
 WC CLLI: SWVLMNSV
EXCEPT AS MAY BE OTHERWISE PROVIDED BY CONTRACT, THESE DRAWINGS AND SPECIFICATIONS SHALL REMAIN THE PROPERTY OF CENTURYLINK BEING ISSUED IN STRICT CONFIDENCE AND SHALL NOT BE REPRODUCED, COPIED, OR USED FOR ANY PURPOSE WITHOUT SPECIFIC WRITTEN PERMISSION.

FW PROJECT	WFMT PROJECT:	COMMUNITY NAME	ENGINEERING CONTACT	CONTRACT ENGINEER	CONSTRUCTION COORDINATOR	SPlicing COORDINATOR	SECTION: 30	DESC: CAF II - SWVLMNSV - BACKBONE PROJECT	
N.656616	F.2703488	NAME: SWANVILLE CITY: SWANVILLE	NAME: BILL GACKE PHONE: 320-255-8202	NAME: AUGIE NOYD COMPANY: RVW, INC	NAME: BILL GACKE PHONE: 320-255-8202	NAME: MICHAEL PEART PHONE: 320-231-3020	TOWNSHIP: 129N	EXCH KEY: 3453	REM KEY: N/A
							RANGE: 31W	SCALE: 1"=100'	DATE: 4/24/2020

SHEET: 10 OF 17

TO SHEET 10

TO SHEET 12

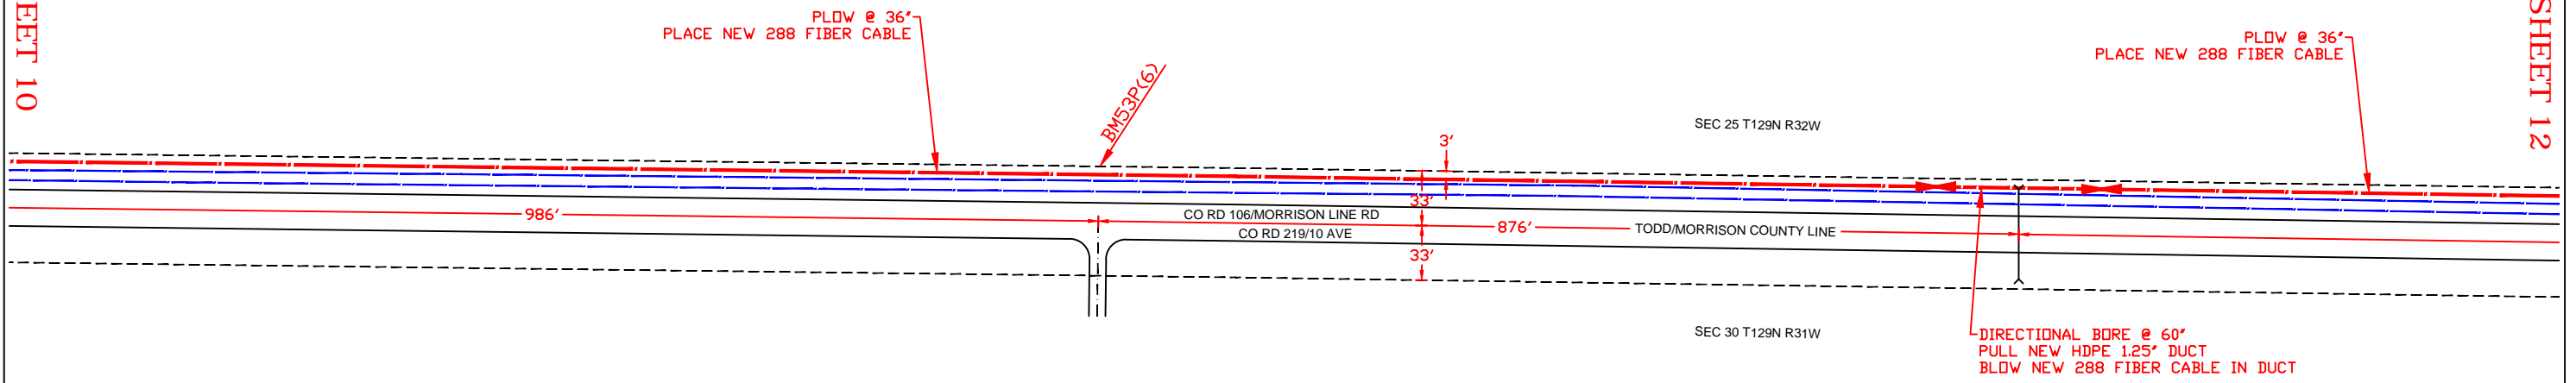

LEGEND
 BLUE = EXISTING PLANT
 RED = NEW PLACEMENT
 GRAY = ABANDONED PLANT

REVISIONS	
DATE	DESCRIPTION




ECD: 2020-11-29



EXCEPT AS MAY BE OTHERWISE PROVIDED BY CONTRACT, THESE DRAWINGS AND SPECIFICATIONS SHALL REMAIN THE PROPERTY OF CENTURYLINK BEING ISSUED IN STRICT CONFIDENCE AND SHALL NOT BE REPRODUCED, COPIED, OR USED FOR ANY PURPOSE WITHOUT SPECIFIC WRITTEN PERMISSION.

FW PROJECT	WFMT PROJECT:	COMMUNITY NAME	ENGINEERING CONTACT	CONTRACT ENGINEER	CONSTRUCTION COORDINATOR	SPLICING COORDINATOR	SECTION: 30	DESC: CAF II - SWVLMNSV - BACKBONE PROJECT		
N.656616	F.2703488	NAME: SWANVILLE CITY: SWANVILLE	NAME: BILL GACKE PHONE: 320-255-8202	NAME: AUGIE NOYD COMPANY: RVW, INC	NAME: BILL GACKE PHONE: 320-255-8202	NAME: MICHAEL PEART PHONE: 320-231-3020	TOWNSHIP: 129N	EXCH KEY: 3453	REM KEY: N/A	SHEET: 11 OF 17
							RANGE: 31W	SCALE: 1"=100'	DATE: 4/24/2020	

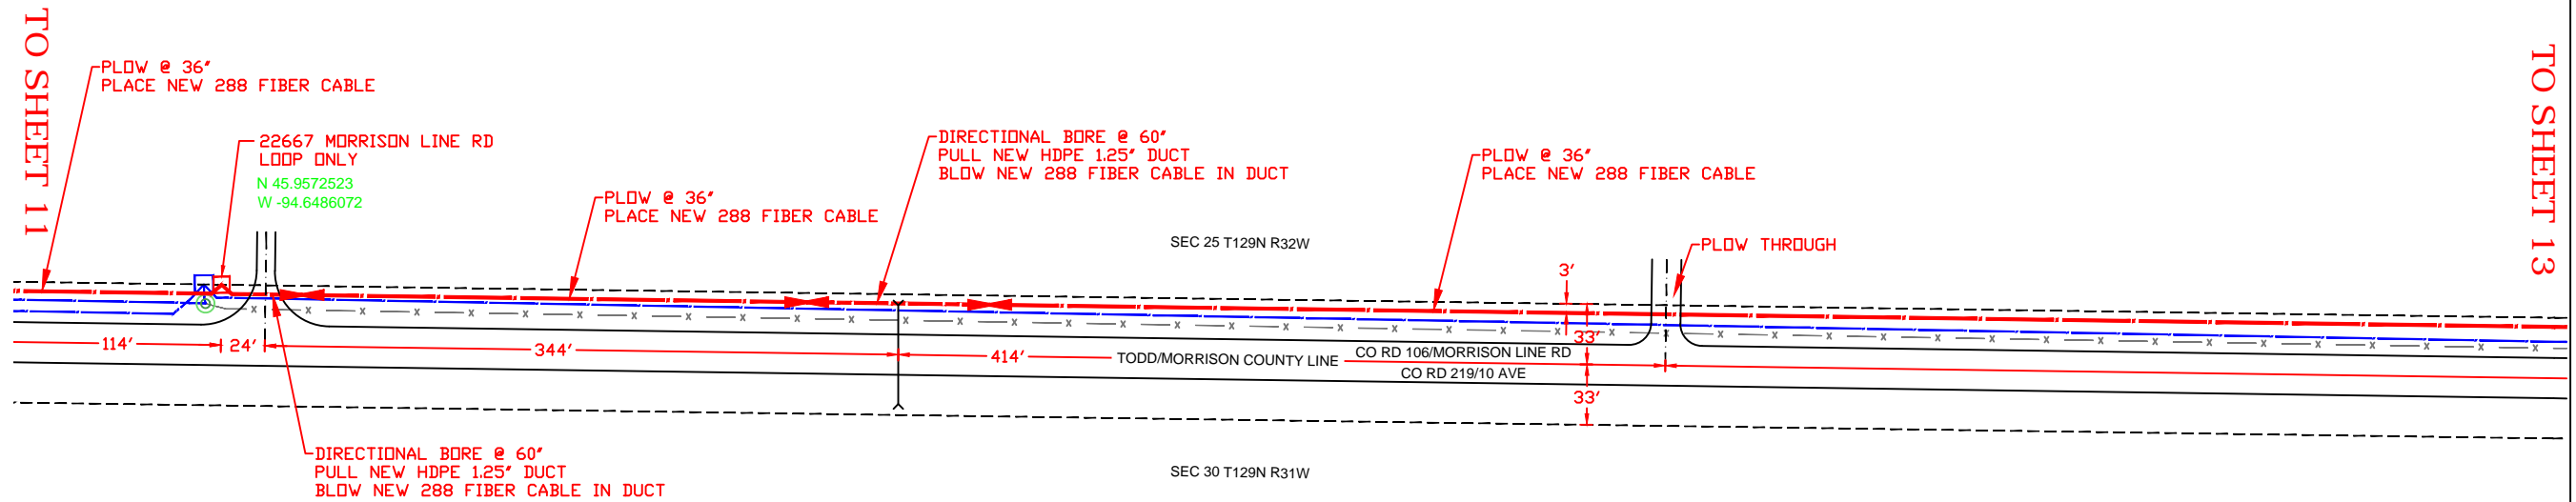


LEGEND
 BLUE = EXISTING PLANT
 RED = NEW PLACEMENT
 GRAY = ABANDONED PLANT

REVISIONS	
DATE	DESCRIPTION



ECD: 2020-11-29

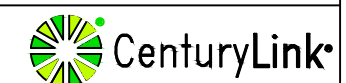


EXCEPT AS MAY BE OTHERWISE PROVIDED BY CONTRACT, THESE DRAWINGS AND SPECIFICATIONS SHALL REMAIN THE PROPERTY OF CENTURYLINK BEING ISSUED IN STRICT CONFIDENCE AND SHALL NOT BE REPRODUCED, COPIED, OR USED FOR ANY PURPOSE WITHOUT SPECIFIC WRITTEN PERMISSION.

FW PROJECT	WFMT PROJECT:	COMMUNITY NAME	ENGINEERING CONTACT	CONTRACT ENGINEER	CONSTRUCTION COORDINATOR	SPlicing COORDINATOR	SECTION: 30	DESC: CAF II - SWVLMNSV - BACKBONE PROJECT	
N.656616	F.2703488	NAME: SWANVILLE CITY: SWANVILLE	NAME: BILL GACKE PHONE: 320-255-8202	NAME: AUGIE NOYD COMPANY: RVW, INC	NAME: BILL GACKE PHONE: 320-255-8202	NAME: MICHAEL PEART PHONE: 320-231-3020	TOWNSHIP: 129N	EXCH KEY: 3453	REM KEY: N/A
							RANGE: 31W	SCALE: 1"=100'	DATE: 4/24/2020

SHEET: 12 OF 17

TO SHEET 14

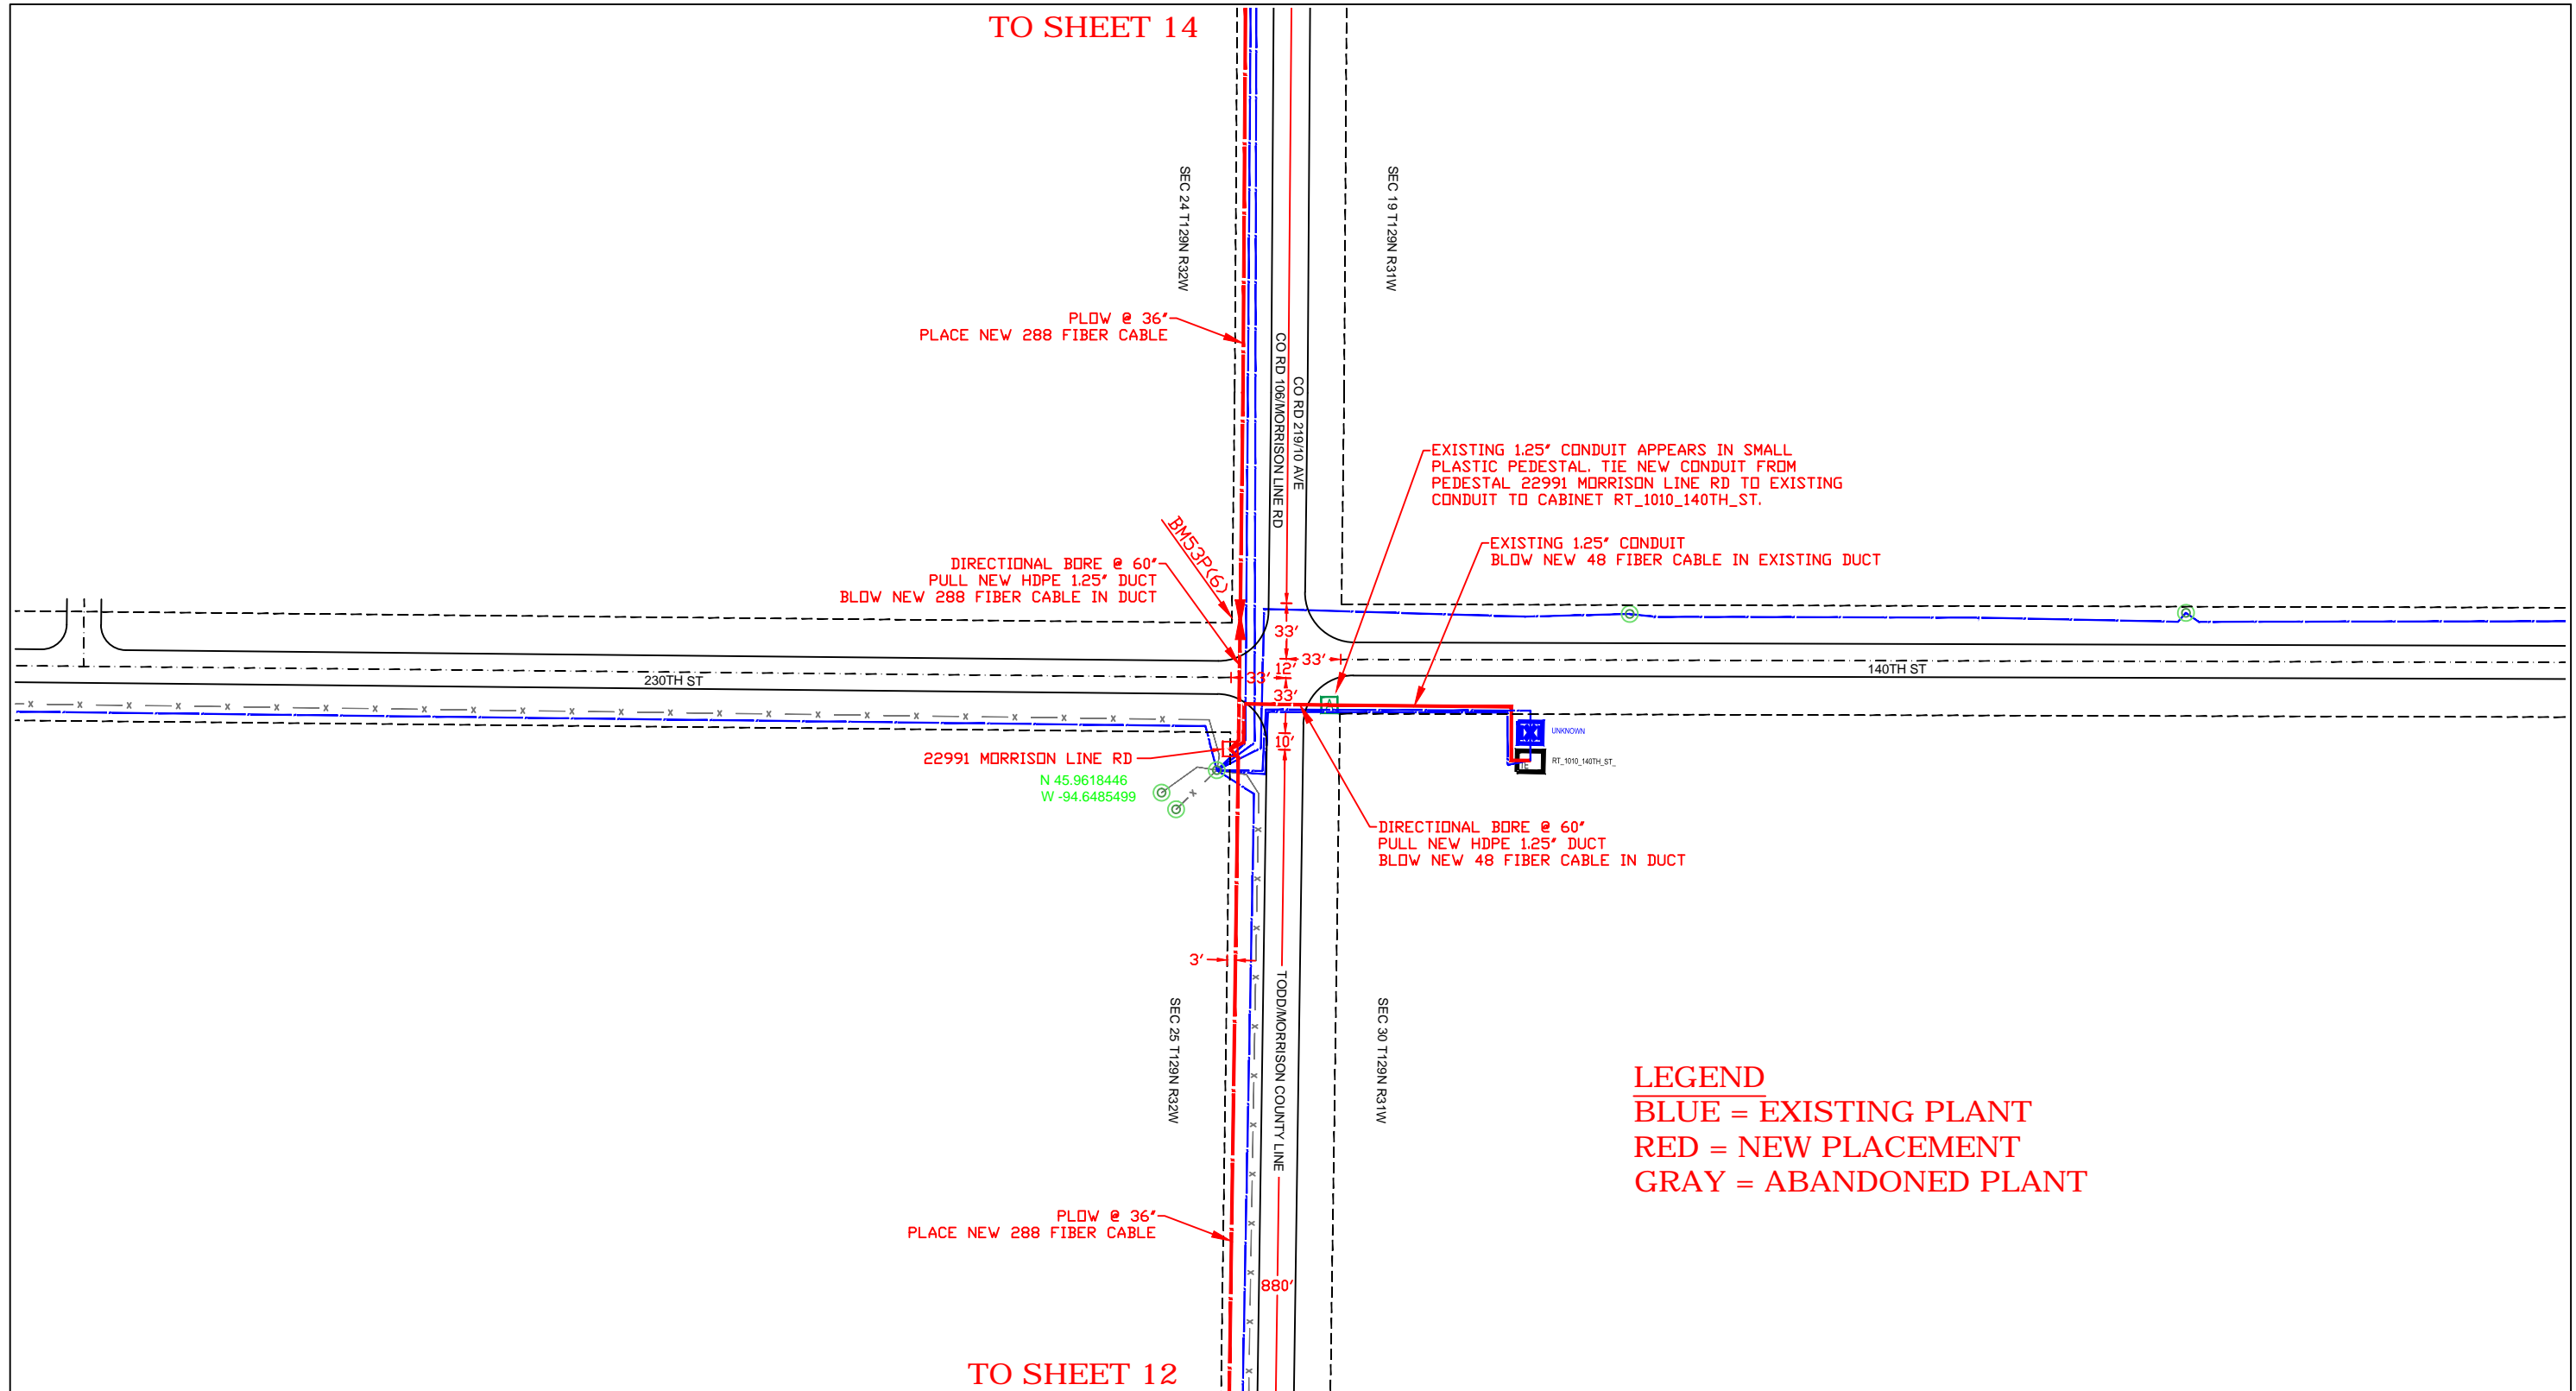

TO SHEET 12

LEGEND
 BLUE = EXISTING PLANT
 RED = NEW PLACEMENT
 GRAY = ABANDONED PLANT

REVISIONS	
DATE	DESCRIPTION



ECD: **2020-11-29**




EXCEPT AS MAY BE OTHERWISE PROVIDED BY CONTRACT, THESE DRAWINGS AND SPECIFICATIONS SHALL REMAIN THE PROPERTY OF CENTURYLINK BEING ISSUED IN STRICT CONFIDENCE AND SHALL NOT BE REPRODUCED, COPIED, OR USED FOR ANY PURPOSE WITHOUT SPECIFIC WRITTEN PERMISSION.

FW PROJECT	WFMT PROJECT:	COMMUNITY NAME	ENGINEERING CONTACT	CONTRACT ENGINEER	CONSTRUCTION COORDINATOR	SPLICING COORDINATOR	SECTION:	DESC: CAF II - SWVLMNSV - BACKBONE PROJECT		
N.656616	F.2703488	NAME: SWANVILLE CITY: SWANVILLE	NAME: BILL GACKE PHONE: 320-255-8202	NAME: AUGIE NOYD COMPANY: RVW, INC	NAME: BILL GACKE PHONE: 320-255-8202	NAME: MICHAEL PEART PHONE: 320-231-3020	TOWNSHIP:	EXCH KEY:	REM KEY:	SHEET: 13 OF 17
							129N	3453	N/A	
							RANGE:	31W	SCALE: 1"=100'	DATE: 4/24/2020



TO SHEET 13

TO SHEET 15

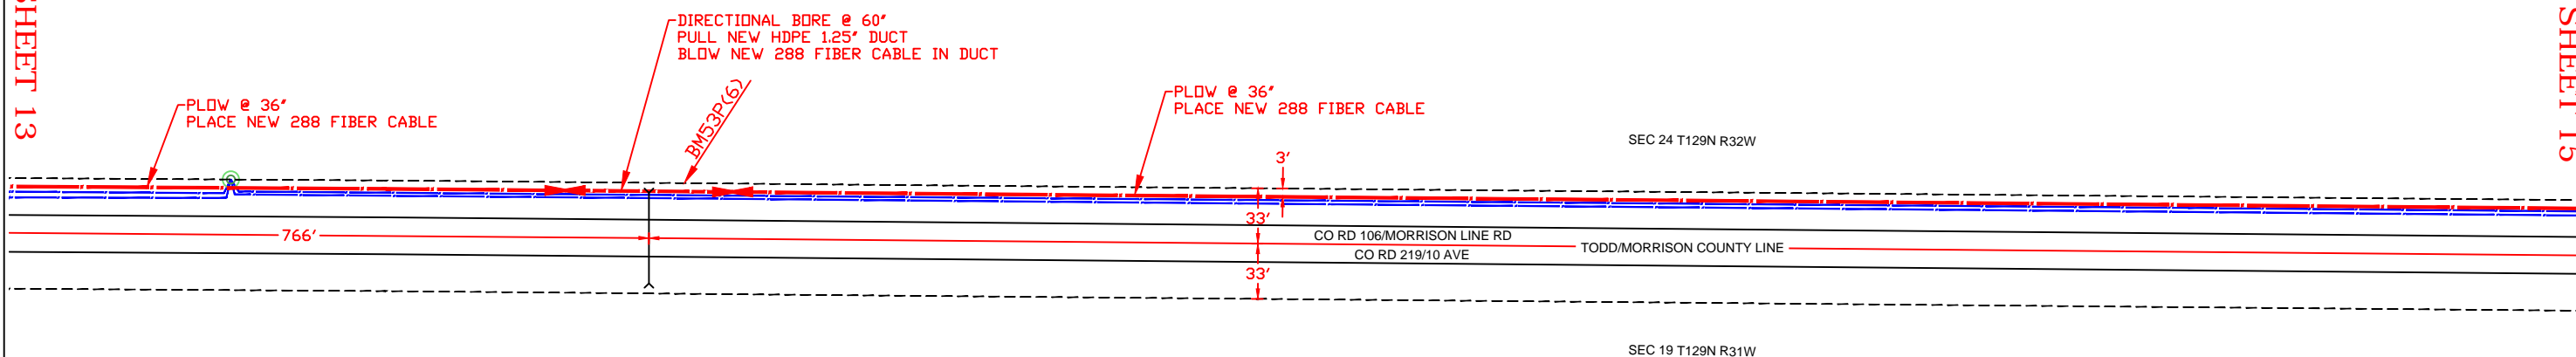

LEGEND
 BLUE = EXISTING PLANT
 RED = NEW PLACEMENT
 GRAY = ABANDONED PLANT

REVISIONS	
DATE	DESCRIPTION

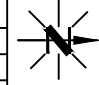
ECD: 2020-11-29


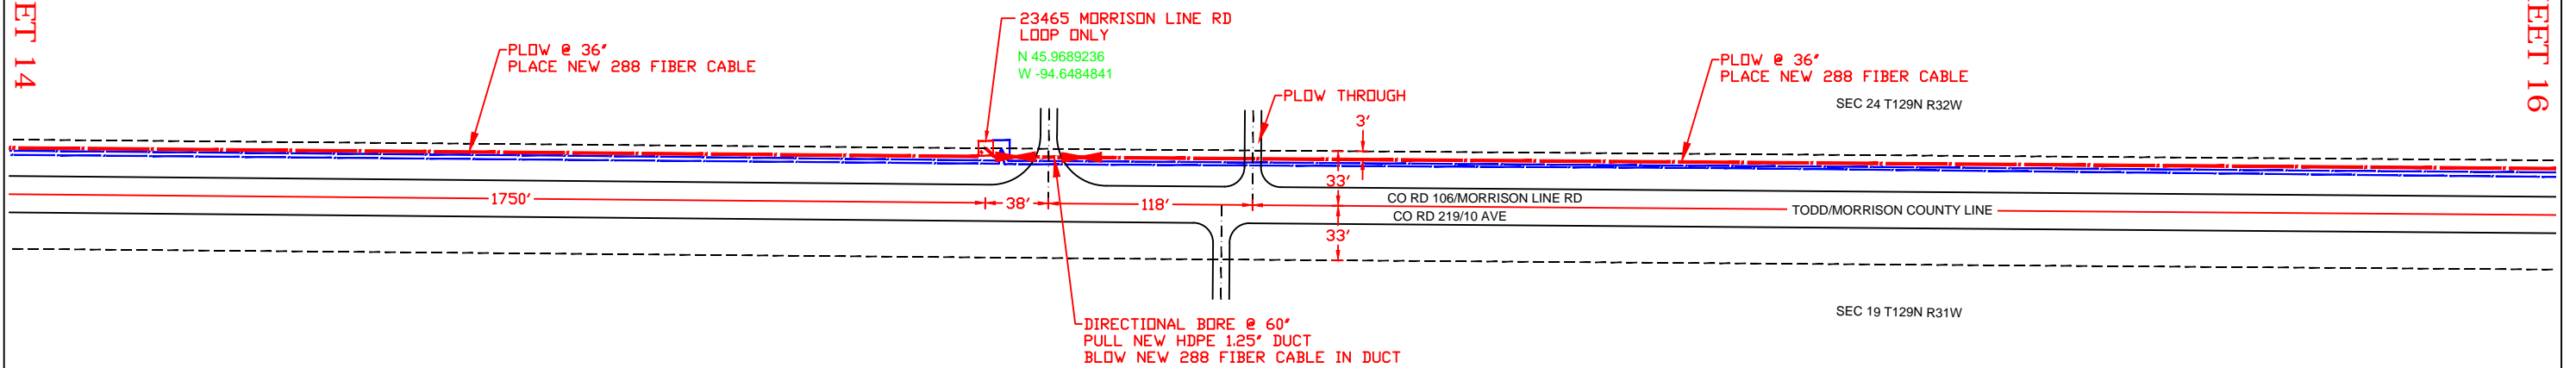
ISSUE: 1
 WC CLLI: SWVLMNSV

EXCEPT AS MAY BE OTHERWISE PROVIDED BY CONTRACT, THESE DRAWINGS AND SPECIFICATIONS SHALL REMAIN THE PROPERTY OF CENTURYLINK BEING ISSUED IN STRICT CONFIDENCE AND SHALL NOT BE REPRODUCED, COPIED, OR USED FOR ANY PURPOSE WITHOUT SPECIFIC WRITTEN PERMISSION.

FW PROJECT	WFMT PROJECT:	COMMUNITY NAME	ENGINEERING CONTACT	CONTRACT ENGINEER	CONSTRUCTION COORDINATOR	SPlicing COORDINATOR	SECTION: 19	DESC: CAF II - SWVLMNSV - BACKBONE PROJECT	
N.656616	F.2703488	NAME: SWANVILLE CITY: SWANVILLE	NAME: BILL GACKE PHONE: 320-255-8202	NAME: AUGIE NOYD COMPANY: RVW, INC	NAME: BILL GACKE PHONE: 320-255-8202	NAME: MICHAEL PEART PHONE: 320-231-3020	TOWNSHIP: 129N	EXCH KEY: 3453	REM KEY: N/A
							RANGE: 31W	SCALE: 1"=100'	DATE: 4/24/2020

TO SHEET 14

TO SHEET 16



LEGEND
 BLUE = EXISTING PLANT
 RED = NEW PLACEMENT
 GRAY = ABANDONED PLANT

REVISIONS	
DATE	DESCRIPTION



ECD: 2020-11-29




EXCEPT AS MAY BE OTHERWISE PROVIDED BY CONTRACT, THESE DRAWINGS AND SPECIFICATIONS SHALL REMAIN THE PROPERTY OF CENTURYLINK BEING ISSUED IN STRICT CONFIDENCE AND SHALL NOT BE REPRODUCED, COPIED, OR USED FOR ANY PURPOSE WITHOUT SPECIFIC WRITTEN PERMISSION.

FW PROJECT	WFMT PROJECT:	COMMUNITY NAME	ENGINEERING CONTACT	CONTRACT ENGINEER	CONSTRUCTION COORDINATOR	SPlicing COORDINATOR	SECTION:	DESC: CAF II - SWVLMNSV - BACKBONE PROJECT		
N.656616	F.2703488	NAME: SWANVILLE CITY: SWANVILLE	NAME: BILL GACKE PHONE: 320-255-8202	NAME: AUGIE NOYD COMPANY: RVW, INC	NAME: BILL GACKE PHONE: 320-255-8202	NAME: MICHAEL PEART PHONE: 320-231-3020	TOWNSHIP: 129N	EXCH KEY: 3453	REM KEY: N/A	SHEET: 15 OF 17
							RANGE: 31W	SCALE: 1"=100'	DATE: 4/24/2020	



TO SHEET 15

TO SHEET 17

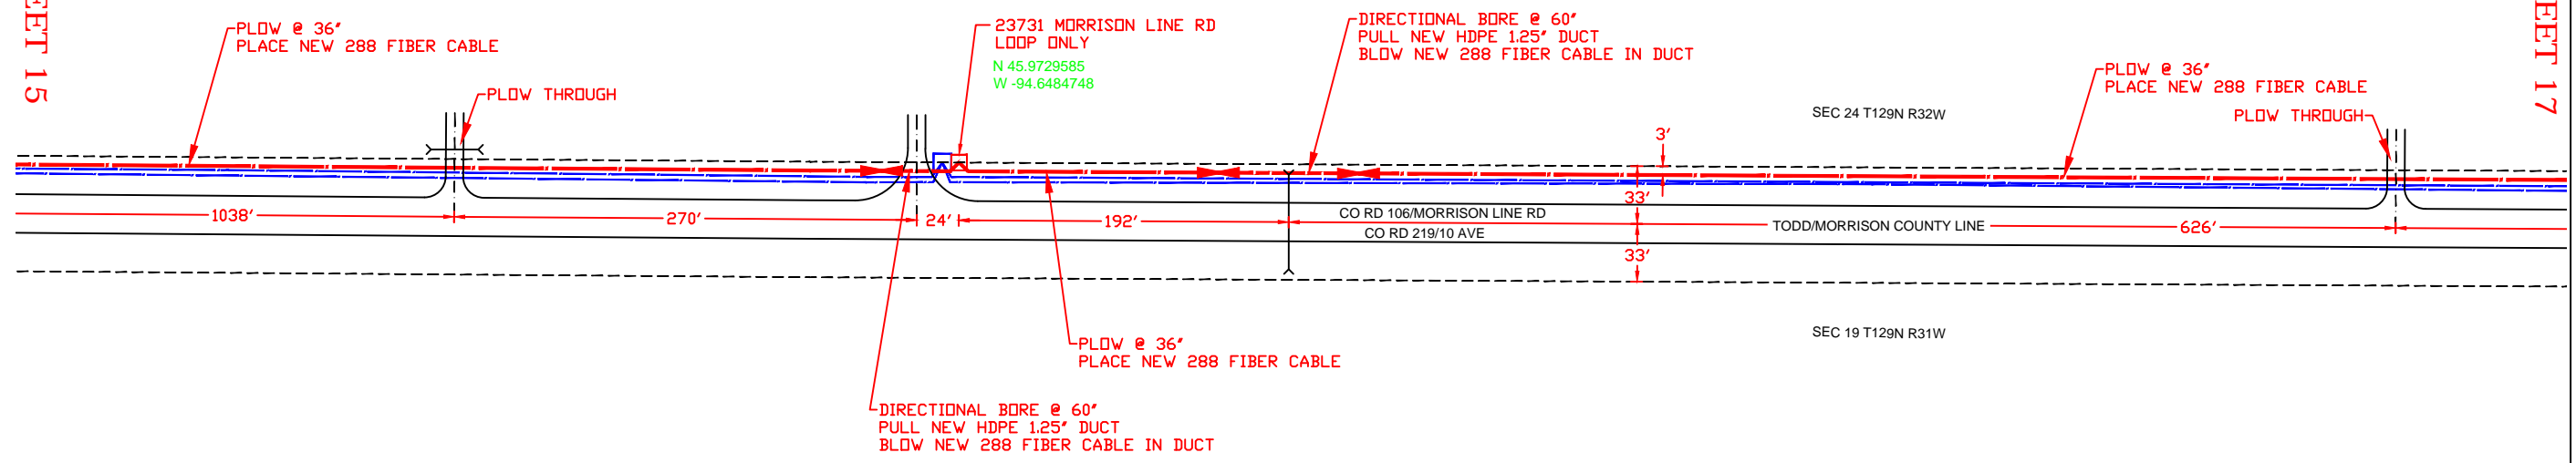


LEGEND
 BLUE = EXISTING PLANT
 RED = NEW PLACEMENT
 GRAY = ABANDONED PLANT

REVISIONS	
DATE	DESCRIPTION

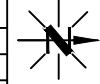
ECD: 2020-11-29


ISSUE: 1
 WC CLLI: SWVLMNSV
EXCEPT AS MAY BE OTHERWISE PROVIDED BY CONTRACT, THESE DRAWINGS AND SPECIFICATIONS SHALL REMAIN THE PROPERTY OF CENTURYLINK BEING ISSUED IN STRICT CONFIDENCE AND SHALL NOT BE REPRODUCED, COPIED, OR USED FOR ANY PURPOSE WITHOUT SPECIFIC WRITTEN PERMISSION.

FW PROJECT	WFMT PROJECT:	COMMUNITY NAME	ENGINEERING CONTACT	CONTRACT ENGINEER	CONSTRUCTION COORDINATOR	SPlicing COORDINATOR	SECTION: 19	DESC: CAF II - SWVLMNSV - BACKBONE PROJECT	
N.656616	F.2703488	NAME: SWANVILLE CITY: SWANVILLE	NAME: BILL GACKE PHONE: 320-255-8202	NAME: AUGIE NOYD COMPANY: RVW, INC	NAME: BILL GACKE PHONE: 320-255-8202	NAME: MICHAEL PEART PHONE: 320-231-3020	TOWNSHIP: 129N	EXCH KEY: 3453	REM KEY: N/A
							RANGE: 31W	SCALE: 1"=100'	DATE: 4/24/2020

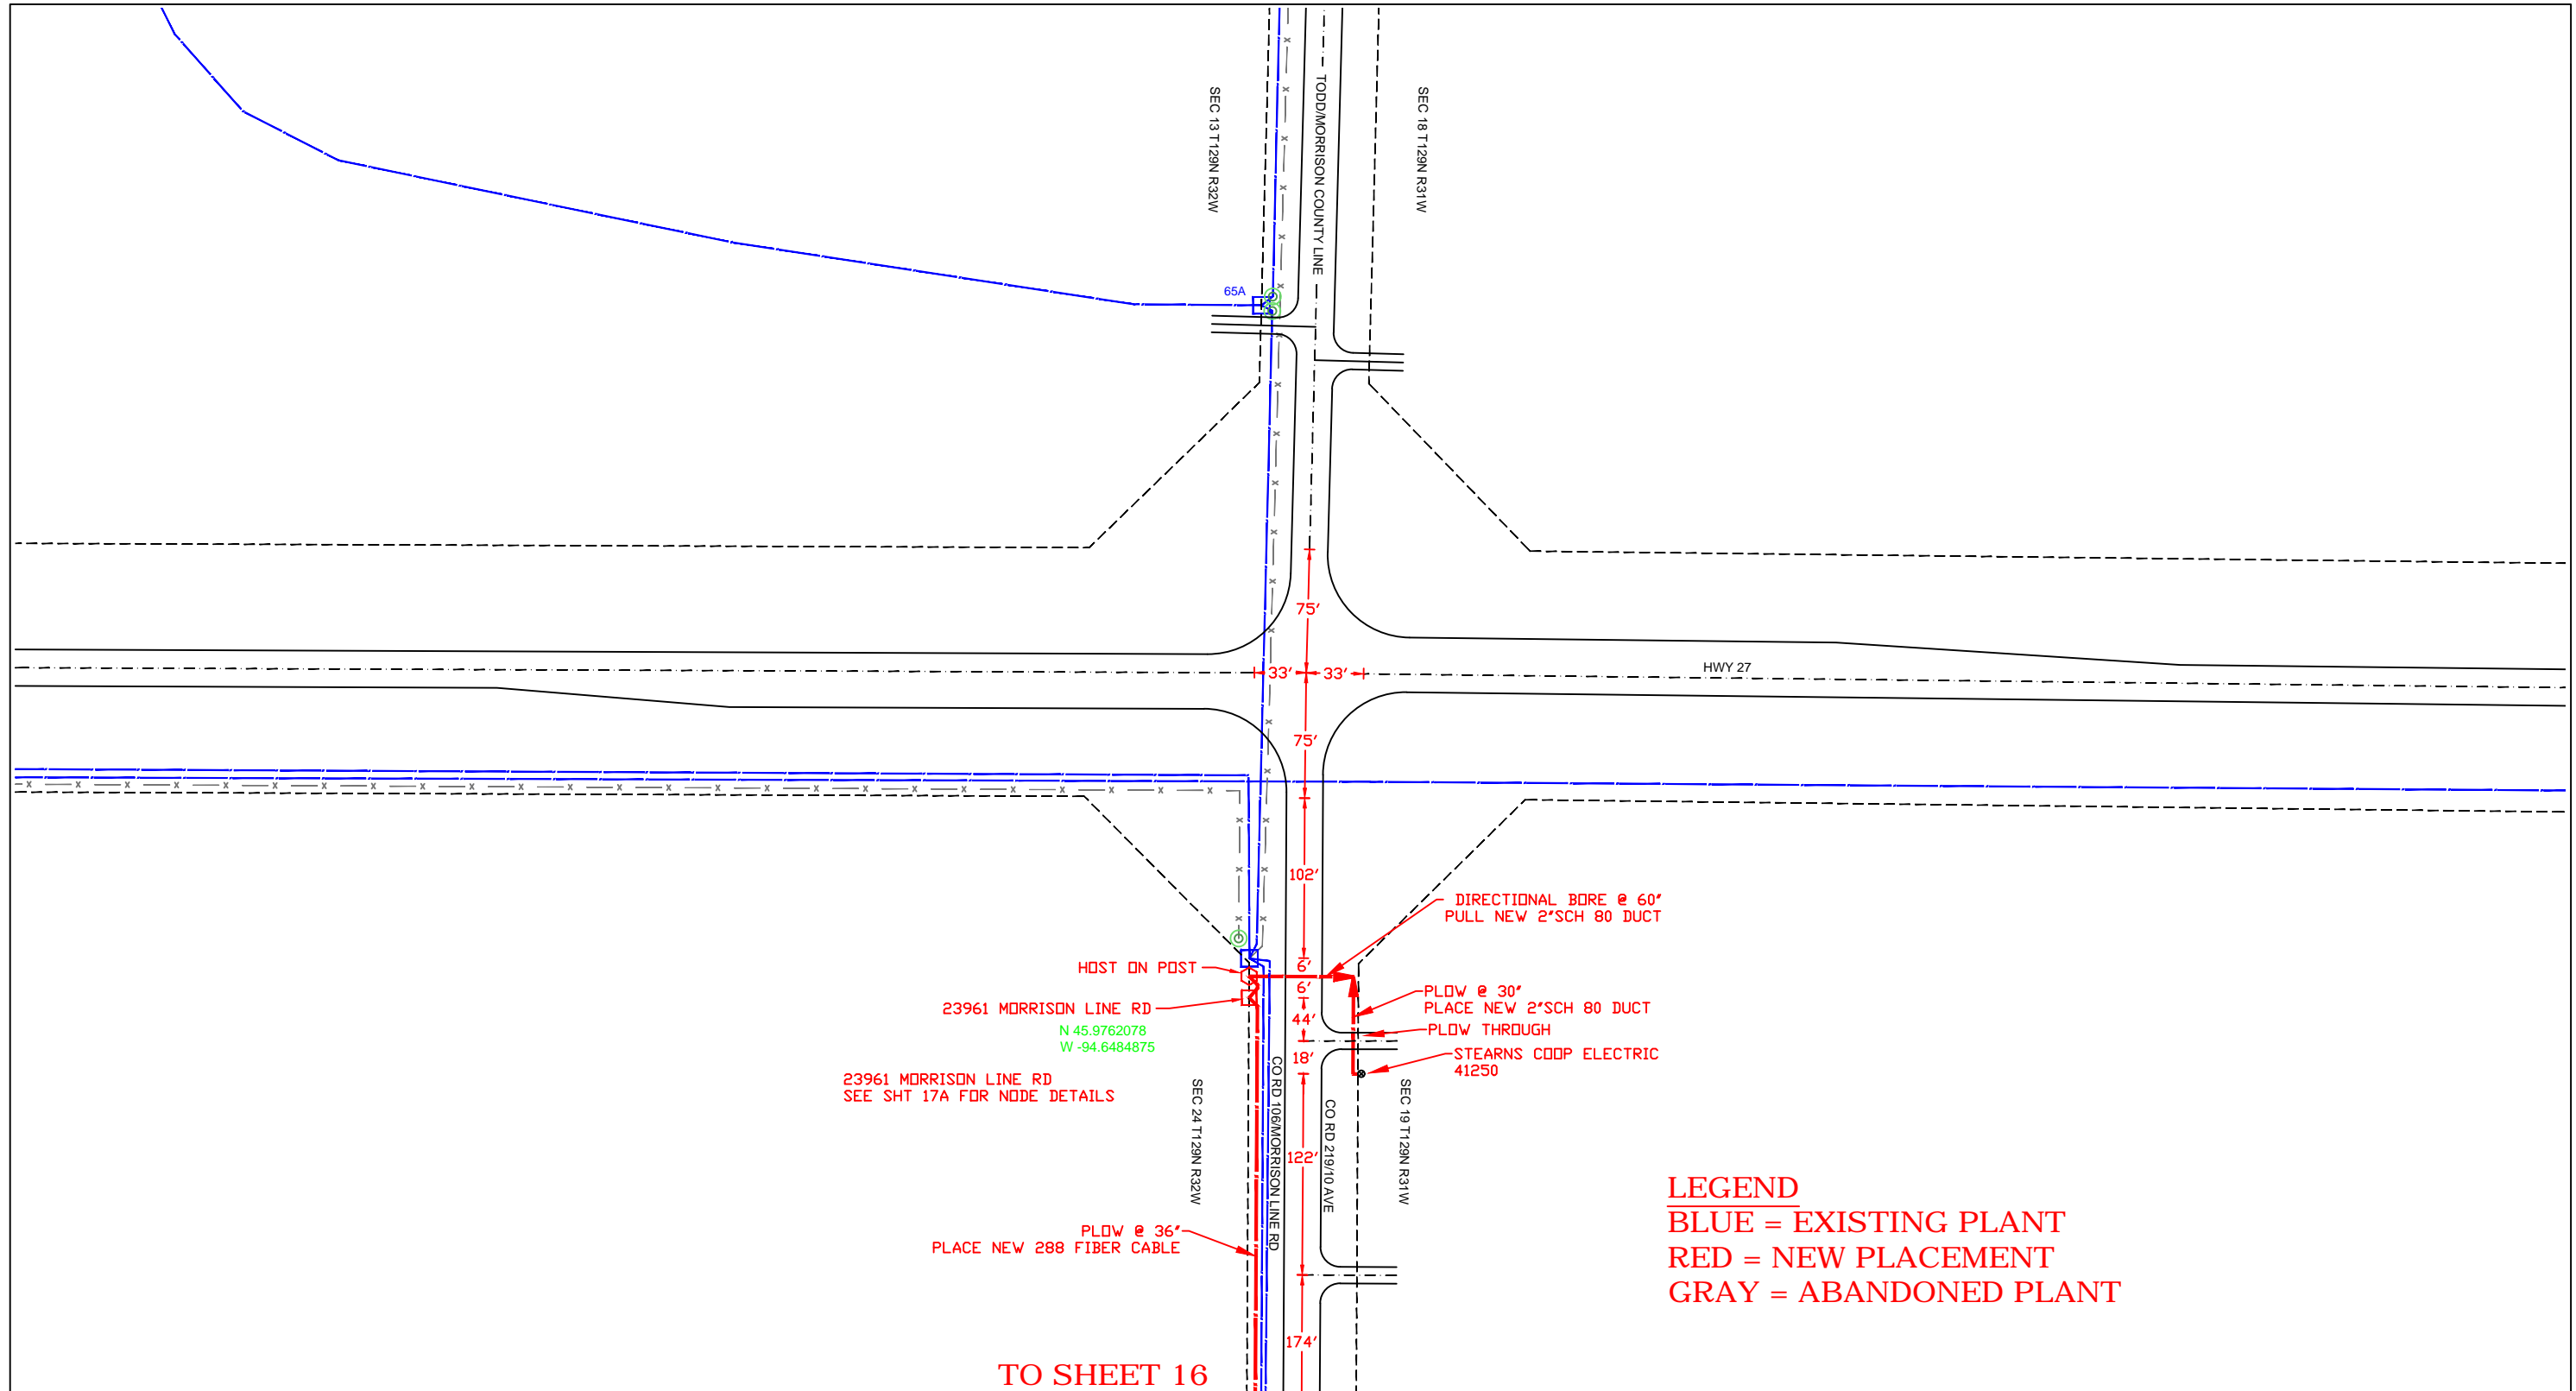

23961 MORRISON LINE RD
 N 45.9762078
 W -94.6484875

23961 MORRISON LINE RD
 SEE SHT 17A FOR NODE DETAILS

HOST ON POST

PLDW @ 36°
 PLACE NEW 288 FIBER CABLE

DIRECTIONAL BORE @ 60°
 PULL NEW 2" SCH 80 DUCT

PLDW @ 30°
 PLACE NEW 2" SCH 80 DUCT

PLDW THROUGH

STEARNS COOP ELECTRIC
 41250

LEGEND
 BLUE = EXISTING PLANT
 RED = NEW PLACEMENT
 GRAY = ABANDONED PLANT

TO SHEET 16

REVISIONS	
DATE	DESCRIPTION


ECD: 2020-11-29

ISSUE: **1**
 WC CLLI: **SWVLMNSV**
EXCEPT AS MAY BE OTHERWISE PROVIDED BY CONTRACT, THESE DRAWINGS AND SPECIFICATIONS SHALL REMAIN THE PROPERTY OF CENTURYLINK BEING ISSUED IN STRICT CONFIDENCE AND SHALL NOT BE REPRODUCED, COPIED, OR USED FOR ANY PURPOSE WITHOUT SPECIFIC WRITTEN PERMISSION.

FW PROJECT	WFMT PROJECT:	COMMUNITY NAME	ENGINEERING CONTACT	CONTRACT ENGINEER	CONSTRUCTION COORDINATOR	SPlicing COORDINATOR	SECTION: 19	DESC: CAF II - SWVLMNSV - BACKBONE PROJECT	
N.656616	F.2703488	NAME: SWANVILLE CITY: SWANVILLE	NAME: BILL GACKE PHONE: 320-255-8202	NAME: AUGIE NOYD COMPANY: RVW, INC	NAME: BILL GACKE PHONE: 320-255-8202	NAME: MICHAEL PEART PHONE: 320-231-3020	TOWNSHIP: 129N	EXCH KEY: 3453	REM KEY: N/A
							RANGE: 31W	SCALE: 1"=100'	DATE: 4/24/2020
									SHEET: 17 OF 17

NODE 203 SITE DETAIL
23961 MORRISON LINE RD

- A 2-2" CONDUIT
EQUIPPED WITH COPPER CABLE
- B 1.25" ARMORED INNERDUCT
EQUIPPED WITH FIBER OPTIC CABLE
- C 2" SCH.80 CONDUIT
POWER FEED
SEE SHT 17 FOR ROUTING

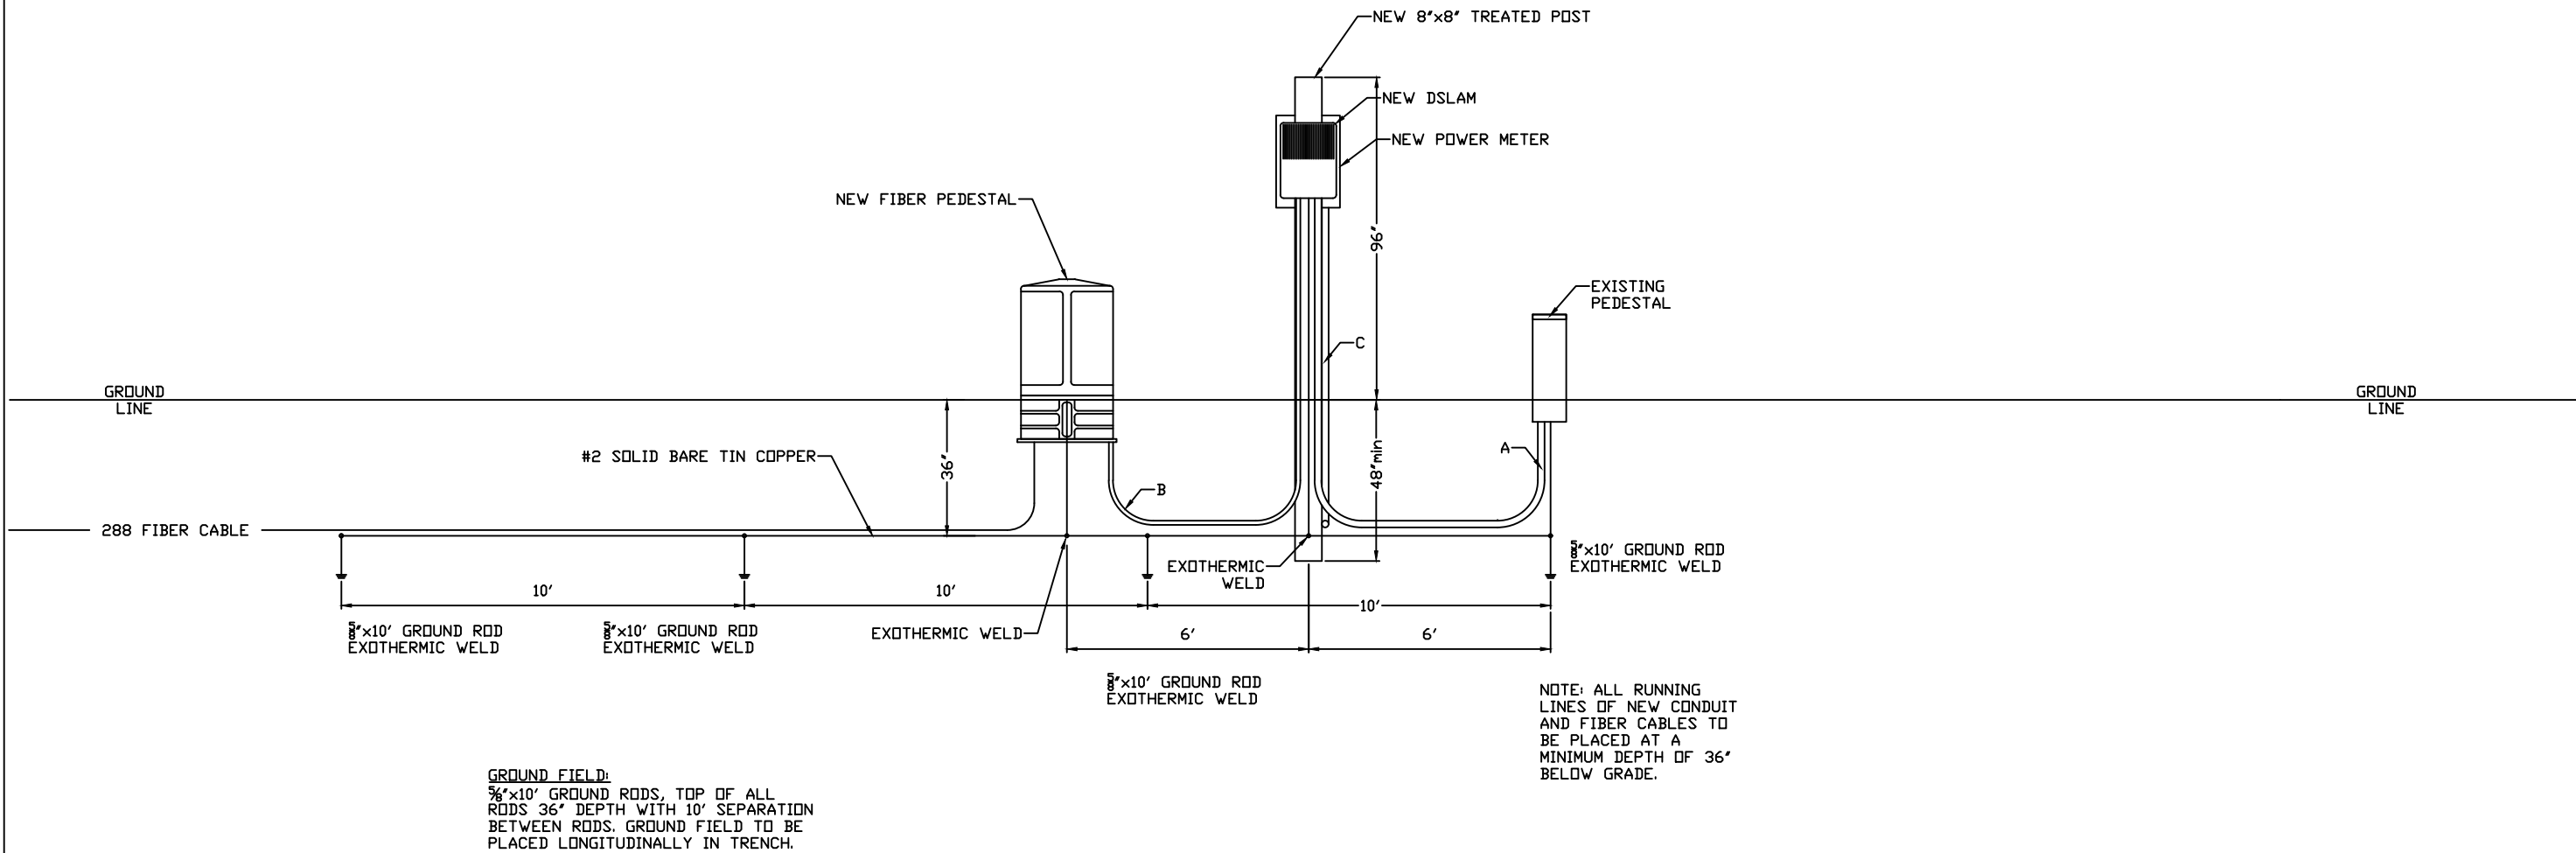

REVISIONS	
DATE	DESCRIPTION



ECD: 2020-11-29



ISSUE: 1
 WC CLLI: SWVLMNSV
 EXCEPT AS MAY BE OTHERWISE PROVIDED BY CONTRACT, THESE DRAWINGS AND SPECIFICATIONS SHALL REMAIN THE PROPERTY OF CENTURYLINK BEING ISSUED IN STRICT CONFIDENCE AND SHALL NOT BE REPRODUCED, COPIED, OR USED FOR ANY PURPOSE WITHOUT SPECIFIC WRITTEN PERMISSION.

FW PROJECT	WFMT PROJECT:	COMMUNITY NAME	ENGINEERING CONTACT	CONTRACT ENGINEER	CONSTRUCTION COORDINATOR	SPlicing COORDINATOR	SECTION: 19	DESC: CAF II - SWVLMNSV - BACKBONE PROJECT	
N.656616	F.2703488	NAME: SWANVILLE CITY: SWANVILLE	NAME: BILL GACKE PHONE: 320-255-8202	NAME: AUGIE NOYD COMPANY: RVW, INC	NAME: BILL GACKE PHONE: 320-255-8202	NAME: MICHAEL PEART PHONE: 320-231-3020	TOWNSHIP: 129N	EXCH KEY: 3453	REM KEY: N/A
							RANGE: 31W	SCALE: 1"=100'	DATE: 4/24/2020

SHEET: 17A OF 17