


PERMITS

Right of Way Required: NO
 State Permit Required: NO
 County Permit Required: YES
 City Permit Required: YES
 Additional Permit Information
 SEE MORRISON COUNTY PERMIT - CSAH 12
 SEE CITY OF SWANVILLE PERMIT

LEGEND

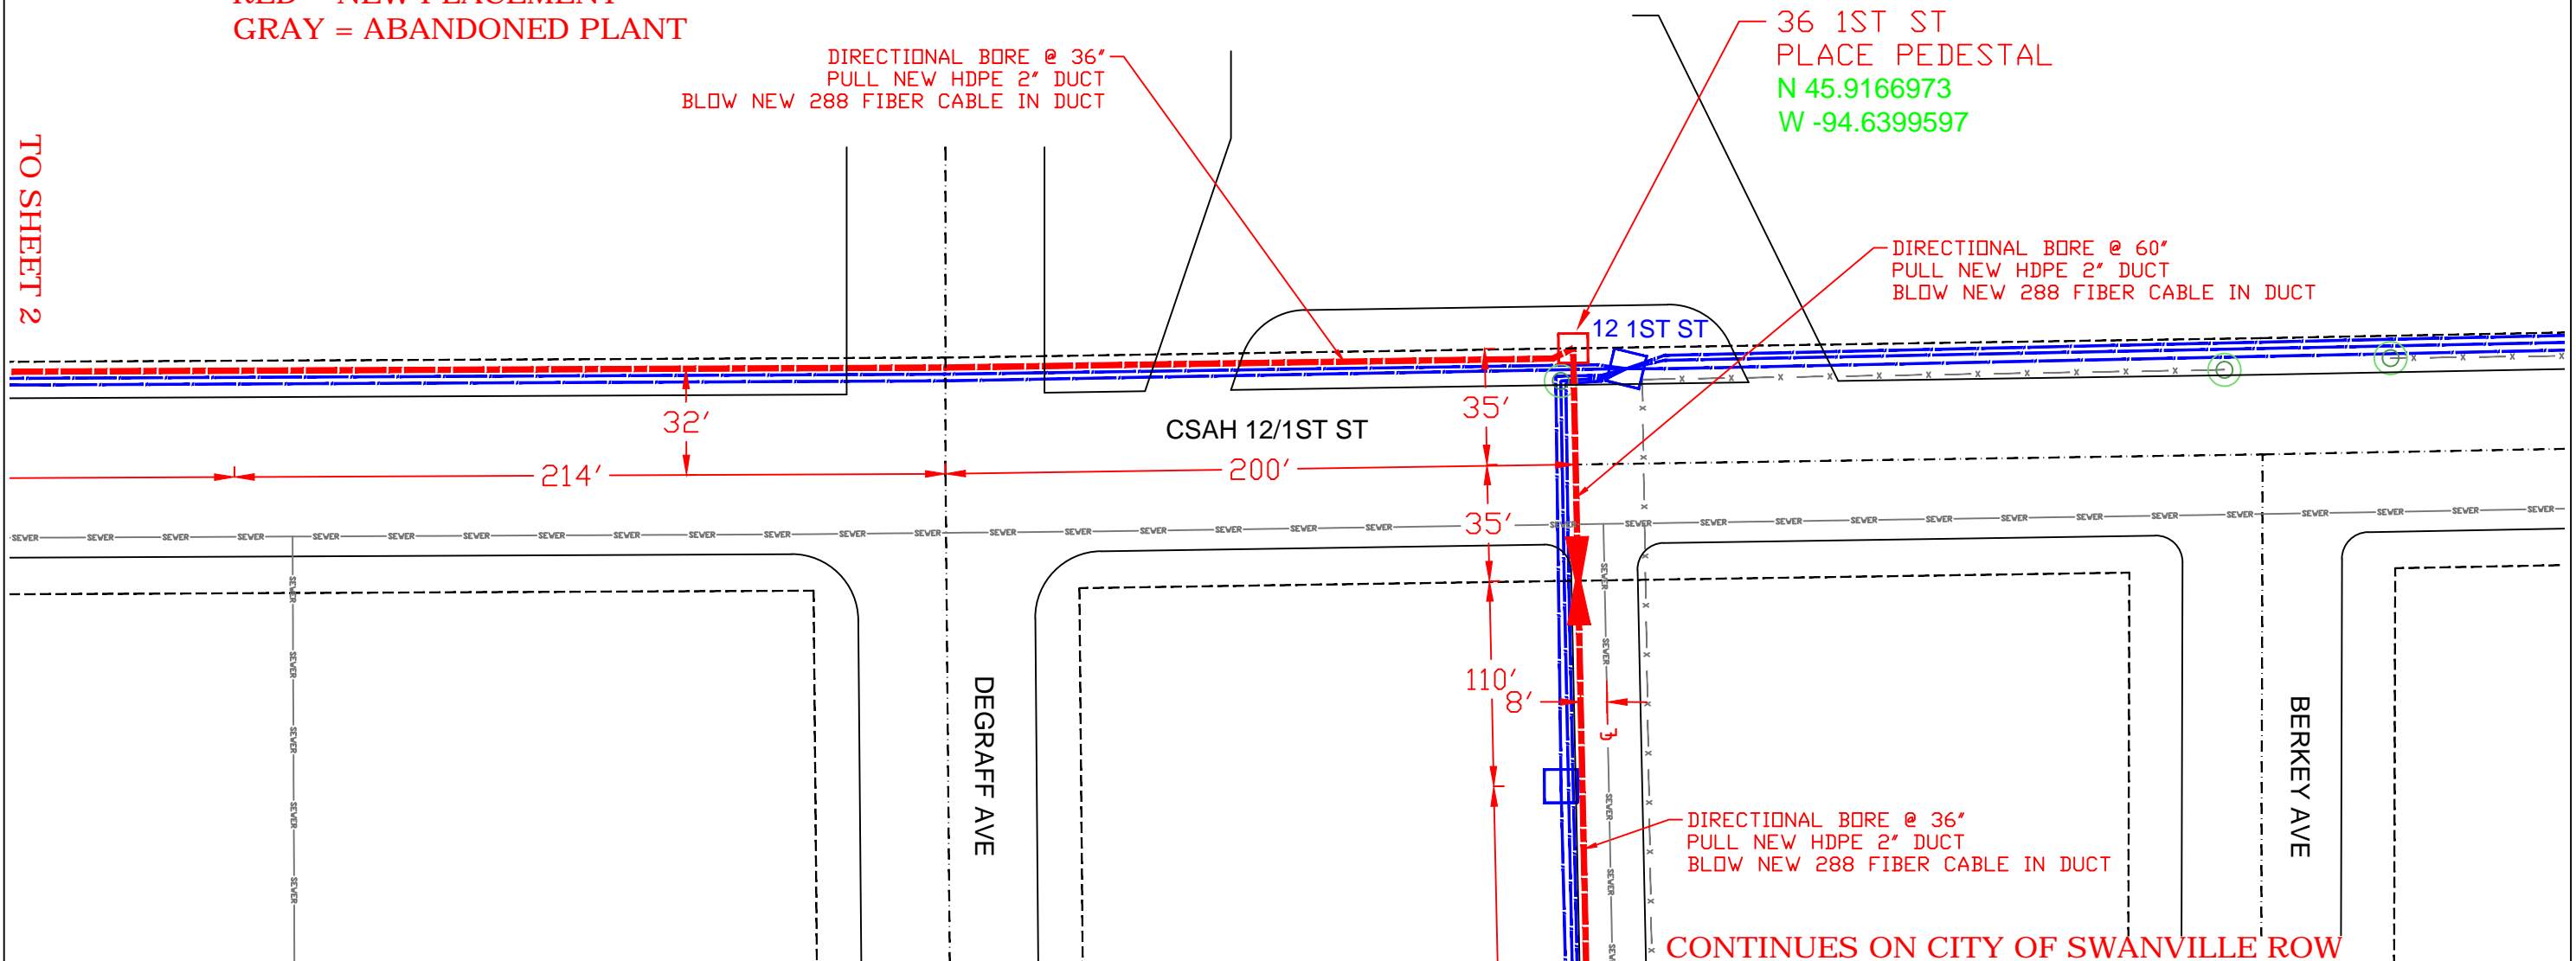

BLUE = EXISTING PLANT
 RED = NEW PLACEMENT
 GRAY = ABANDONED PLANT



TO SHEET 2


CONTINUES ON CITY OF SWANVILLE ROW

REVISIONS	
DATE	DESCRIPTION


ECD: 2020-11-29


ISSUE: 1
 WC CLLI: SWVLMNSV
EXCEPT AS MAY BE OTHERWISE PROVIDED BY CONTRACT, THESE DRAWINGS AND SPECIFICATIONS SHALL REMAIN THE PROPERTY OF CENTURYLINK BEING ISSUED IN STRICT CONFIDENCE AND SHALL NOT BE REPRODUCED, COPIED, OR USED FOR ANY PURPOSE WITHOUT SPECIFIC WRITTEN PERMISSION.

FW PROJECT	WFMT PROJECT:	COMMUNITY NAME	ENGINEERING CONTACT	CONTRACT ENGINEER	CONSTRUCTION COORDINATOR	SPLICING COORDINATOR	SECTION:	DESC: CAF II - SWVLMNSV - BACKBONE PROJECT		
N.656616	F.2703488	NAME: SWANVILLE CITY: SWANVILLE	NAME: BILL GACKE PHONE: 320-255-8202	NAME: AUGIE NOYD COMPANY: RVW, INC	NAME: BILL GACKE PHONE: 320-255-8202	NAME: MICHAEL PEART PHONE: 320-231-3020	TOWNSHIP: 128N RANGE: 31W	EXCH KEY: 3453	REM KEY: N/A	SHEET: 1 OF 2
							DATE: 4/24/2020			

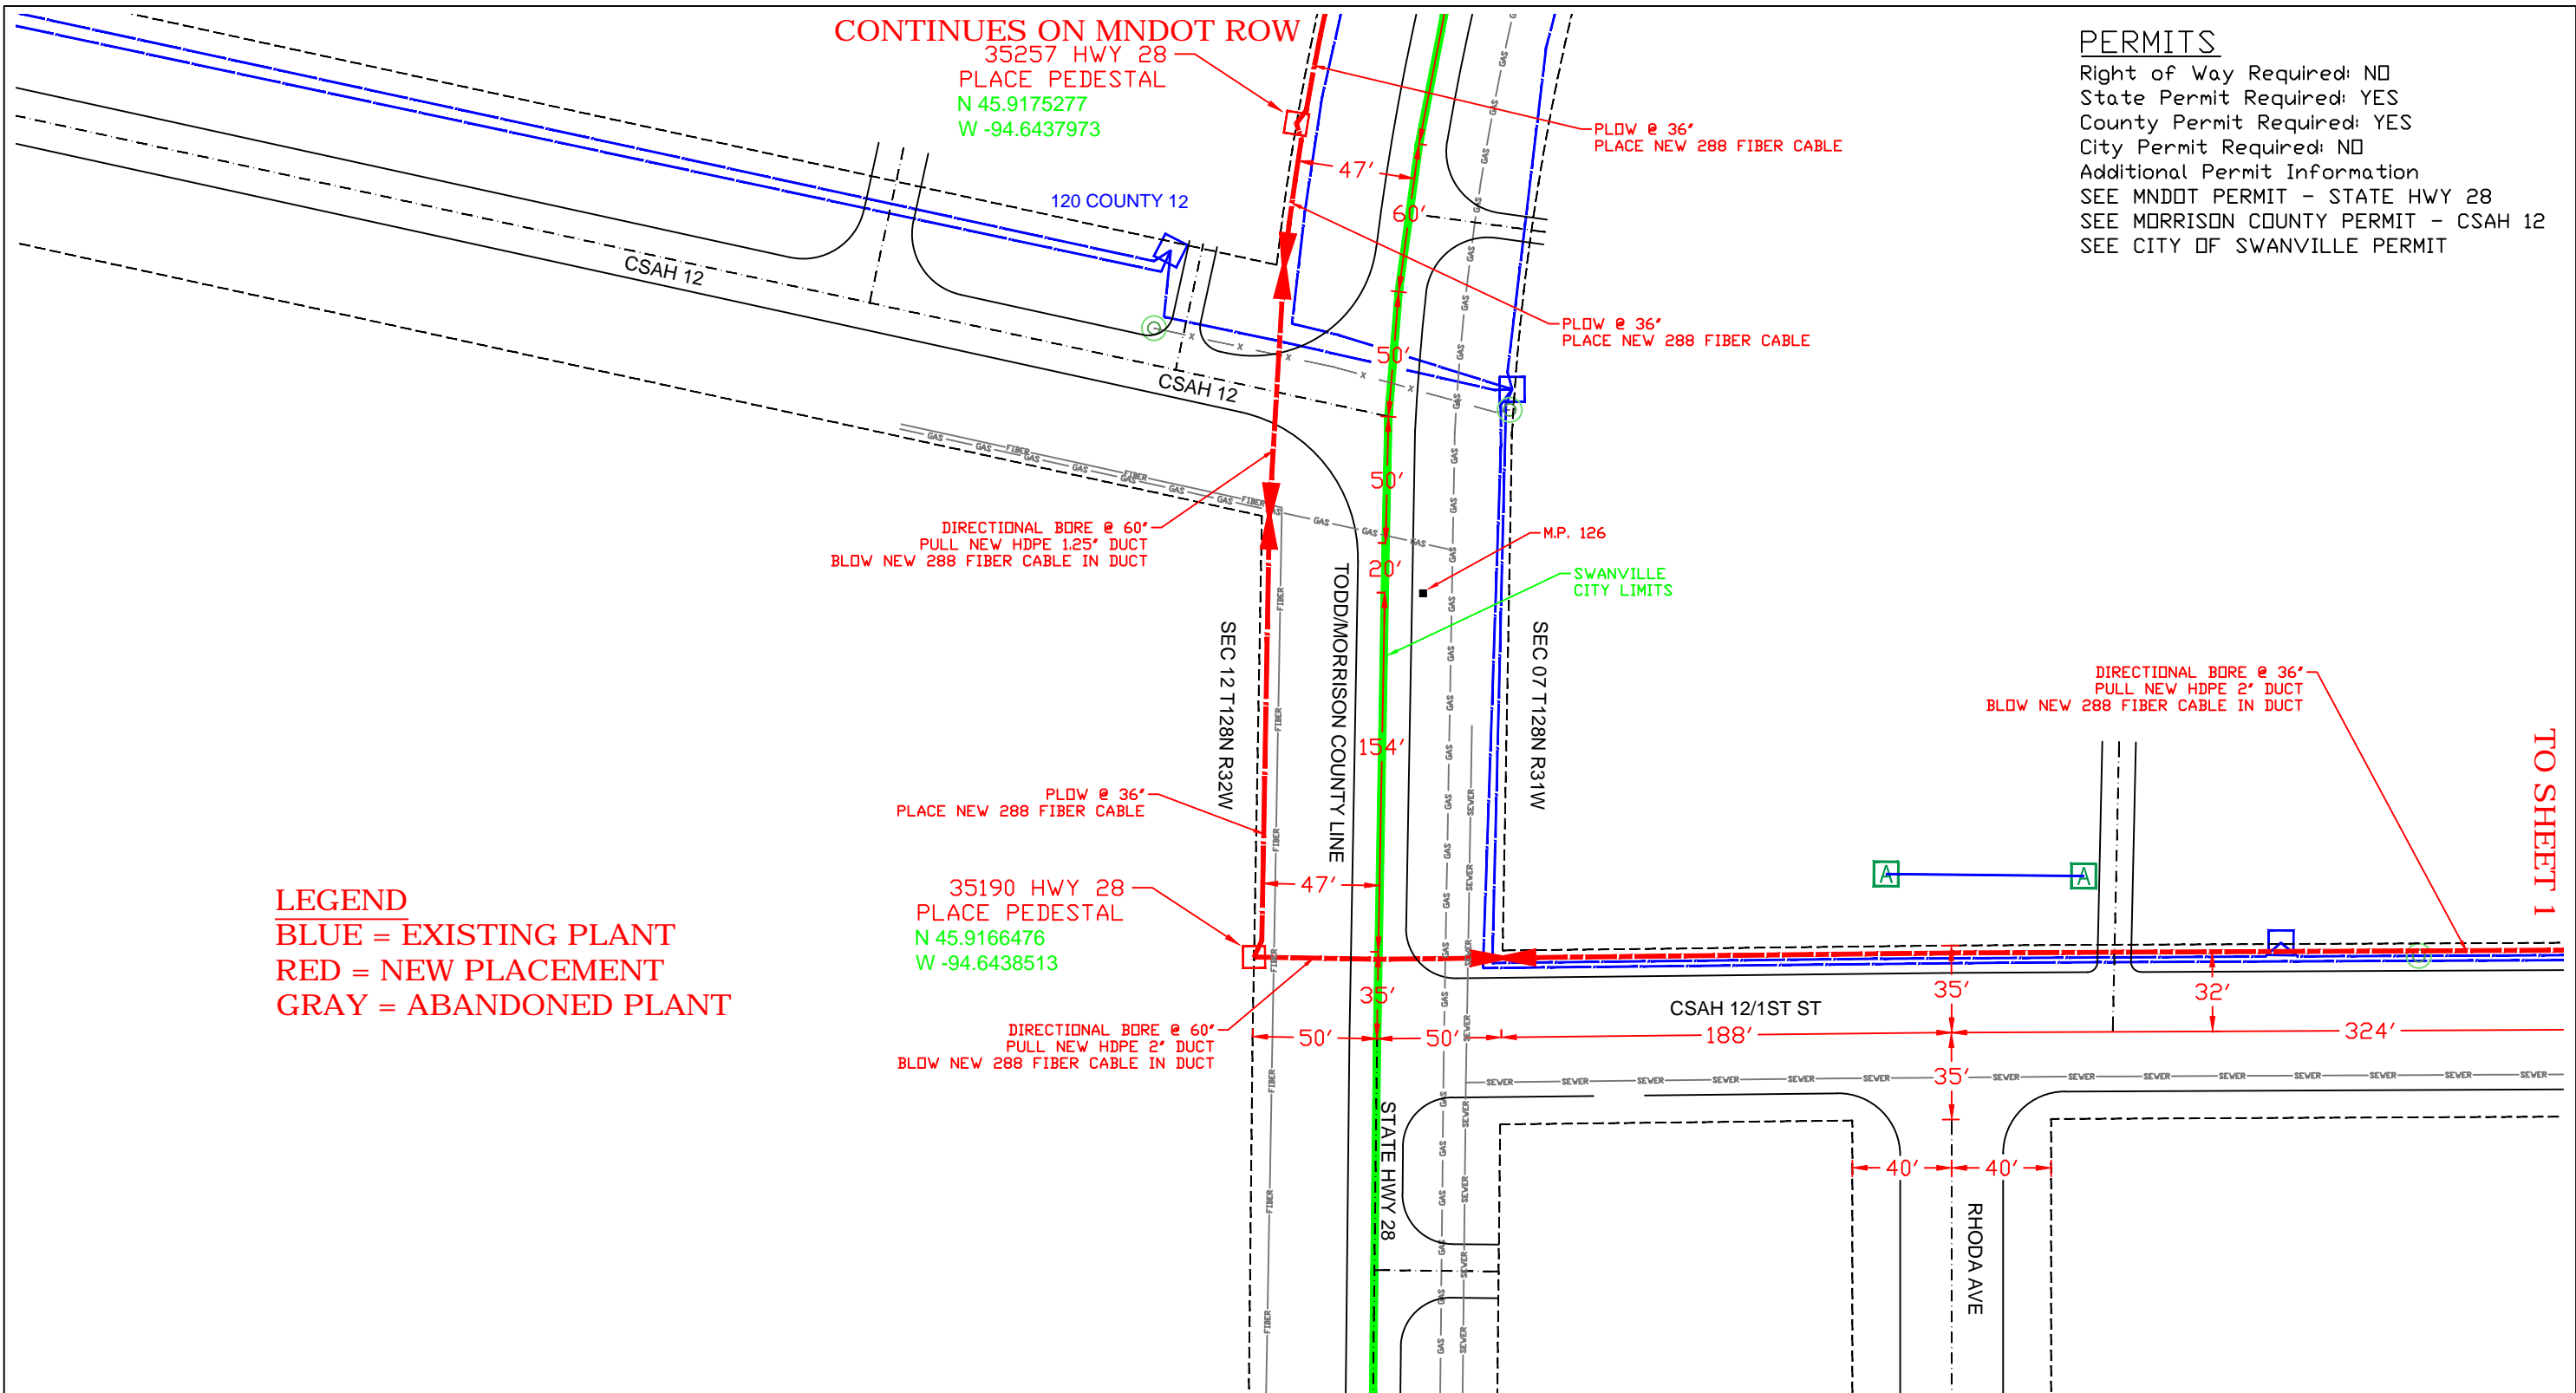

PERMITS
 Right of Way Required: NO
 State Permit Required: YES
 County Permit Required: YES
 City Permit Required: NO
 Additional Permit Information
 SEE MNDOT PERMIT - STATE HWY 28
 SEE MORRISON COUNTY PERMIT - CSAH 12
 SEE CITY OF SWANVILLE PERMIT

LEGEND
 BLUE = EXISTING PLANT
 RED = NEW PLACEMENT
 GRAY = ABANDONED PLANT

TO SHEET 1

REVISIONS	
DATE	DESCRIPTION

ECD: 2020-11-29

ISSUE: 1
 WC CLLI: SWVLMNSV
EXCEPT AS MAY BE OTHERWISE PROVIDED BY CONTRACT, THESE DRAWINGS AND SPECIFICATIONS SHALL REMAIN THE PROPERTY OF CENTURYLINK BEING ISSUED IN STRICT CONFIDENCE AND SHALL NOT BE REPRODUCED, COPIED, OR USED FOR ANY PURPOSE WITHOUT SPECIFIC WRITTEN PERMISSION.

FW PROJECT	WFMT PROJECT:	COMMUNITY NAME	ENGINEERING CONTACT	CONTRACT ENGINEER	CONSTRUCTION COORDINATOR	SPlicing COORDINATOR	SECTION: 12	DESC: CAF II - SWVLMNSV - BACKBONE PROJECT	
N.656616	F.2703488	NAME: SWANVILLE CITY: SWANVILLE	NAME: BILL GACKE PHONE: 320-255-8202	NAME: AUGIE NOYD COMPANY: RVW, INC	NAME: BILL GACKE PHONE: 320-255-8202	NAME: MICHAEL PEART PHONE: 320-231-3020	TOWNSHIP: 128N	EXCH KEY: 3453	REM KEY: N/A
							RANGE: 32W	SCALE: 1"=67'	DATE: 4/24/2020
									SHEET: 2 OF 2