



**TRAFFIC ENGINEER:** I HERBY CERTIFY THAT THIS PLAN WAS PREPARED BY ME OR UNDER MY DIRECT SUPERVISION, AND THAT I AM A DULY LICENSED PROFESSIONAL ENGINEER UNDER THE LAWS OF THE STATE OF MINNESOTA.

**NAME -** MICHAEL SHOMION, PE      **LICENSE NUMBER -** 50488


**DIGITAL SIGNATURE:**      **DATE:** 11/08/2021

*Michael Shomion*

**NOTES:**  
 - Intermediate term setup - 3 days or less. Temporary lane tape & tube delineators shall be used if setup is longer than 3 days.



CONTRACTOR NAME: Centerpoint Energy	
CONTRACTOR JOB #: 100152461	Q3 #: 2830562
DESIGNED BY: Sam Quaal, T.C.S.	
DATE PREPARED: 10/22/21	DATE REVISED: 11/8/21
ORDERED BY: Proline Solutions	REVISED BY: Sam Quaal, T.C.S.
CITY: Little Falls, MN	STREET/LOCATION: 1st St NE & Riverview Dr
PROJECT NAME: SCAS 1 ST NE CASING REPL	STAGE/PHASE#: -
● - REFLECTIVE DRUM	* - TYPE A CHANNELIZER
○ - REFLECTIVE CONES	

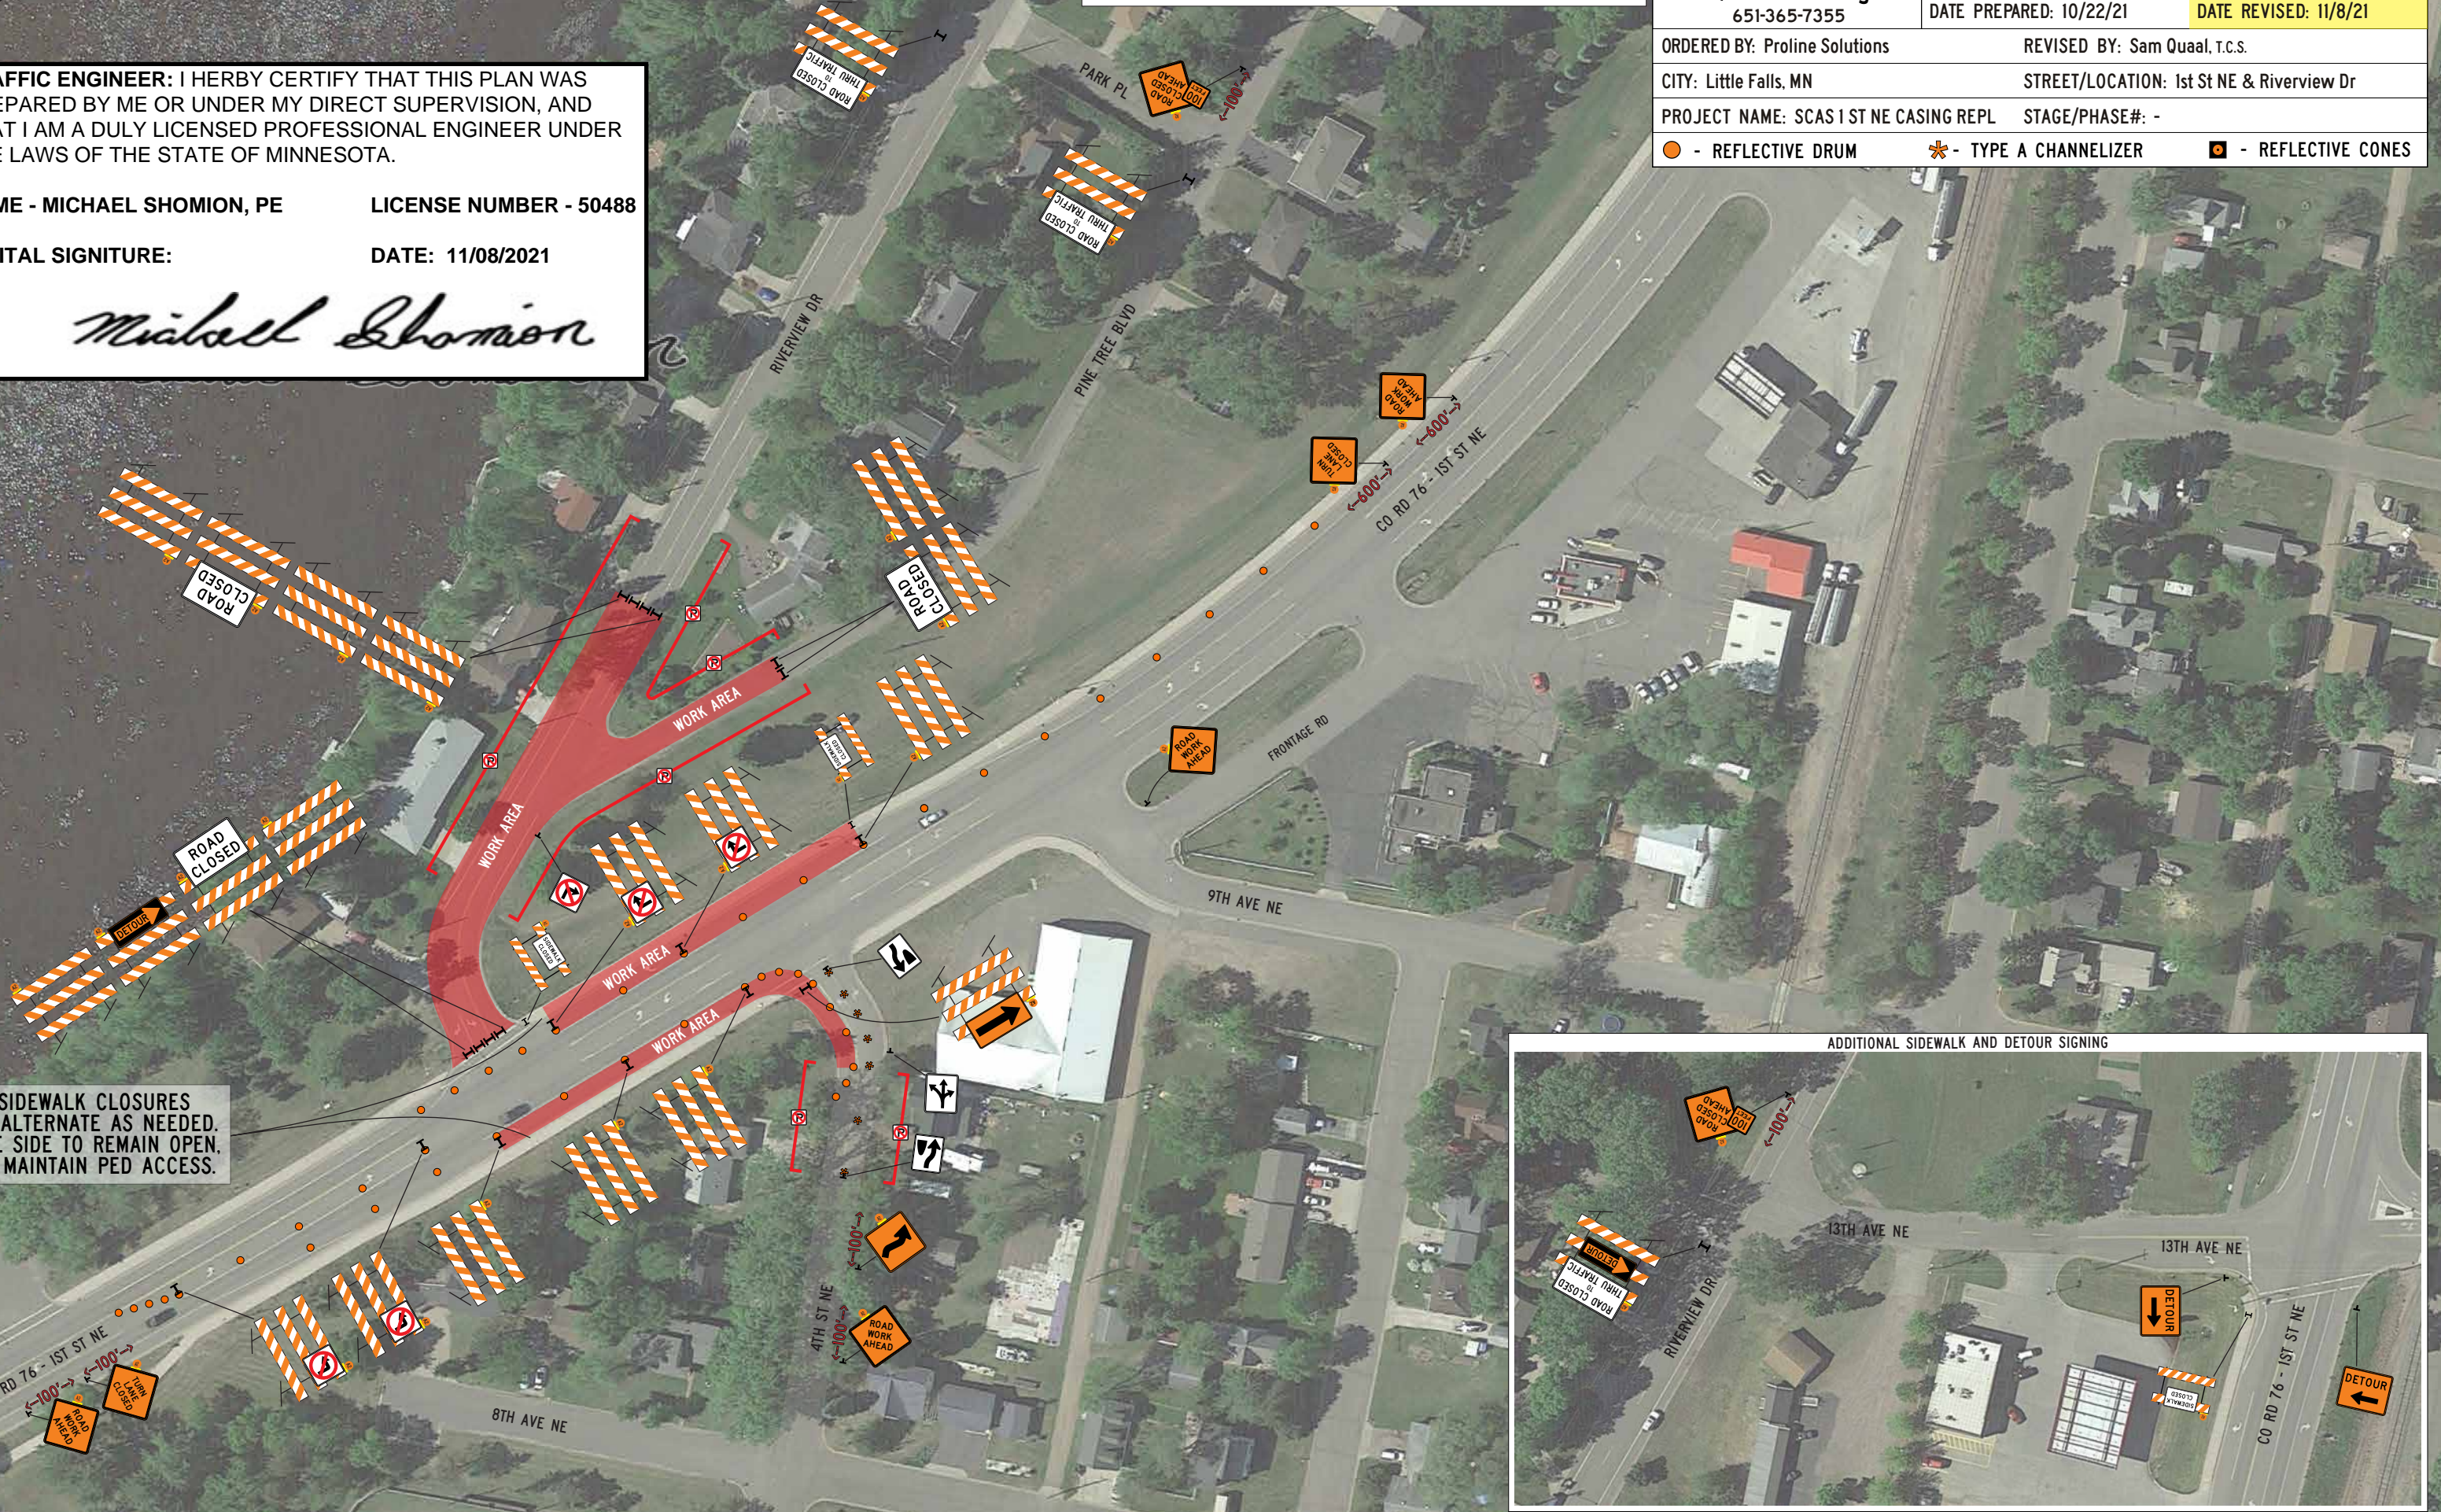

**SIDEWALK CLOSURES TO ALTERNATE AS NEEDED. ONE SIDE TO REMAIN OPEN. TO MAINTAIN PED ACCESS.**

