


LOCATION	BA	BDO	BHF	BDO	BM												HO	NID	W	XZ	COMMENTS															
	3	4	TYPE	TYPE	(3)	2 (5/8)(8)	21	53	53 A	61(3)	72	73	81	83	24	48	72	86	144	192	208	1	12R	TYPE	BDO	BHF	HBFO									
A10B/1	1					1		1															11													
A10B/2	1			30x48x36)T	1	1		1								1							27													
A10B/2A1	1					1		1															1													
A10B/3	1			30x48x36)T	1	1		1															16													
A10B/3A	1					1		1															3													
Total	5	0	3		2	2	5	0	5	0	0	0	0	0	0	2	0	0	0	0	0	0	58	0	0	0	0	0	0	0	0	0	0	0	0	0

Project: Little Falls Township

Staked By: JP Date:
 Revised By: Date:
 As Built By: Date:
 ROW Width:

0 120 240 Feet

Prepared by:
 CTC 218-454-1234
 3/9/2022

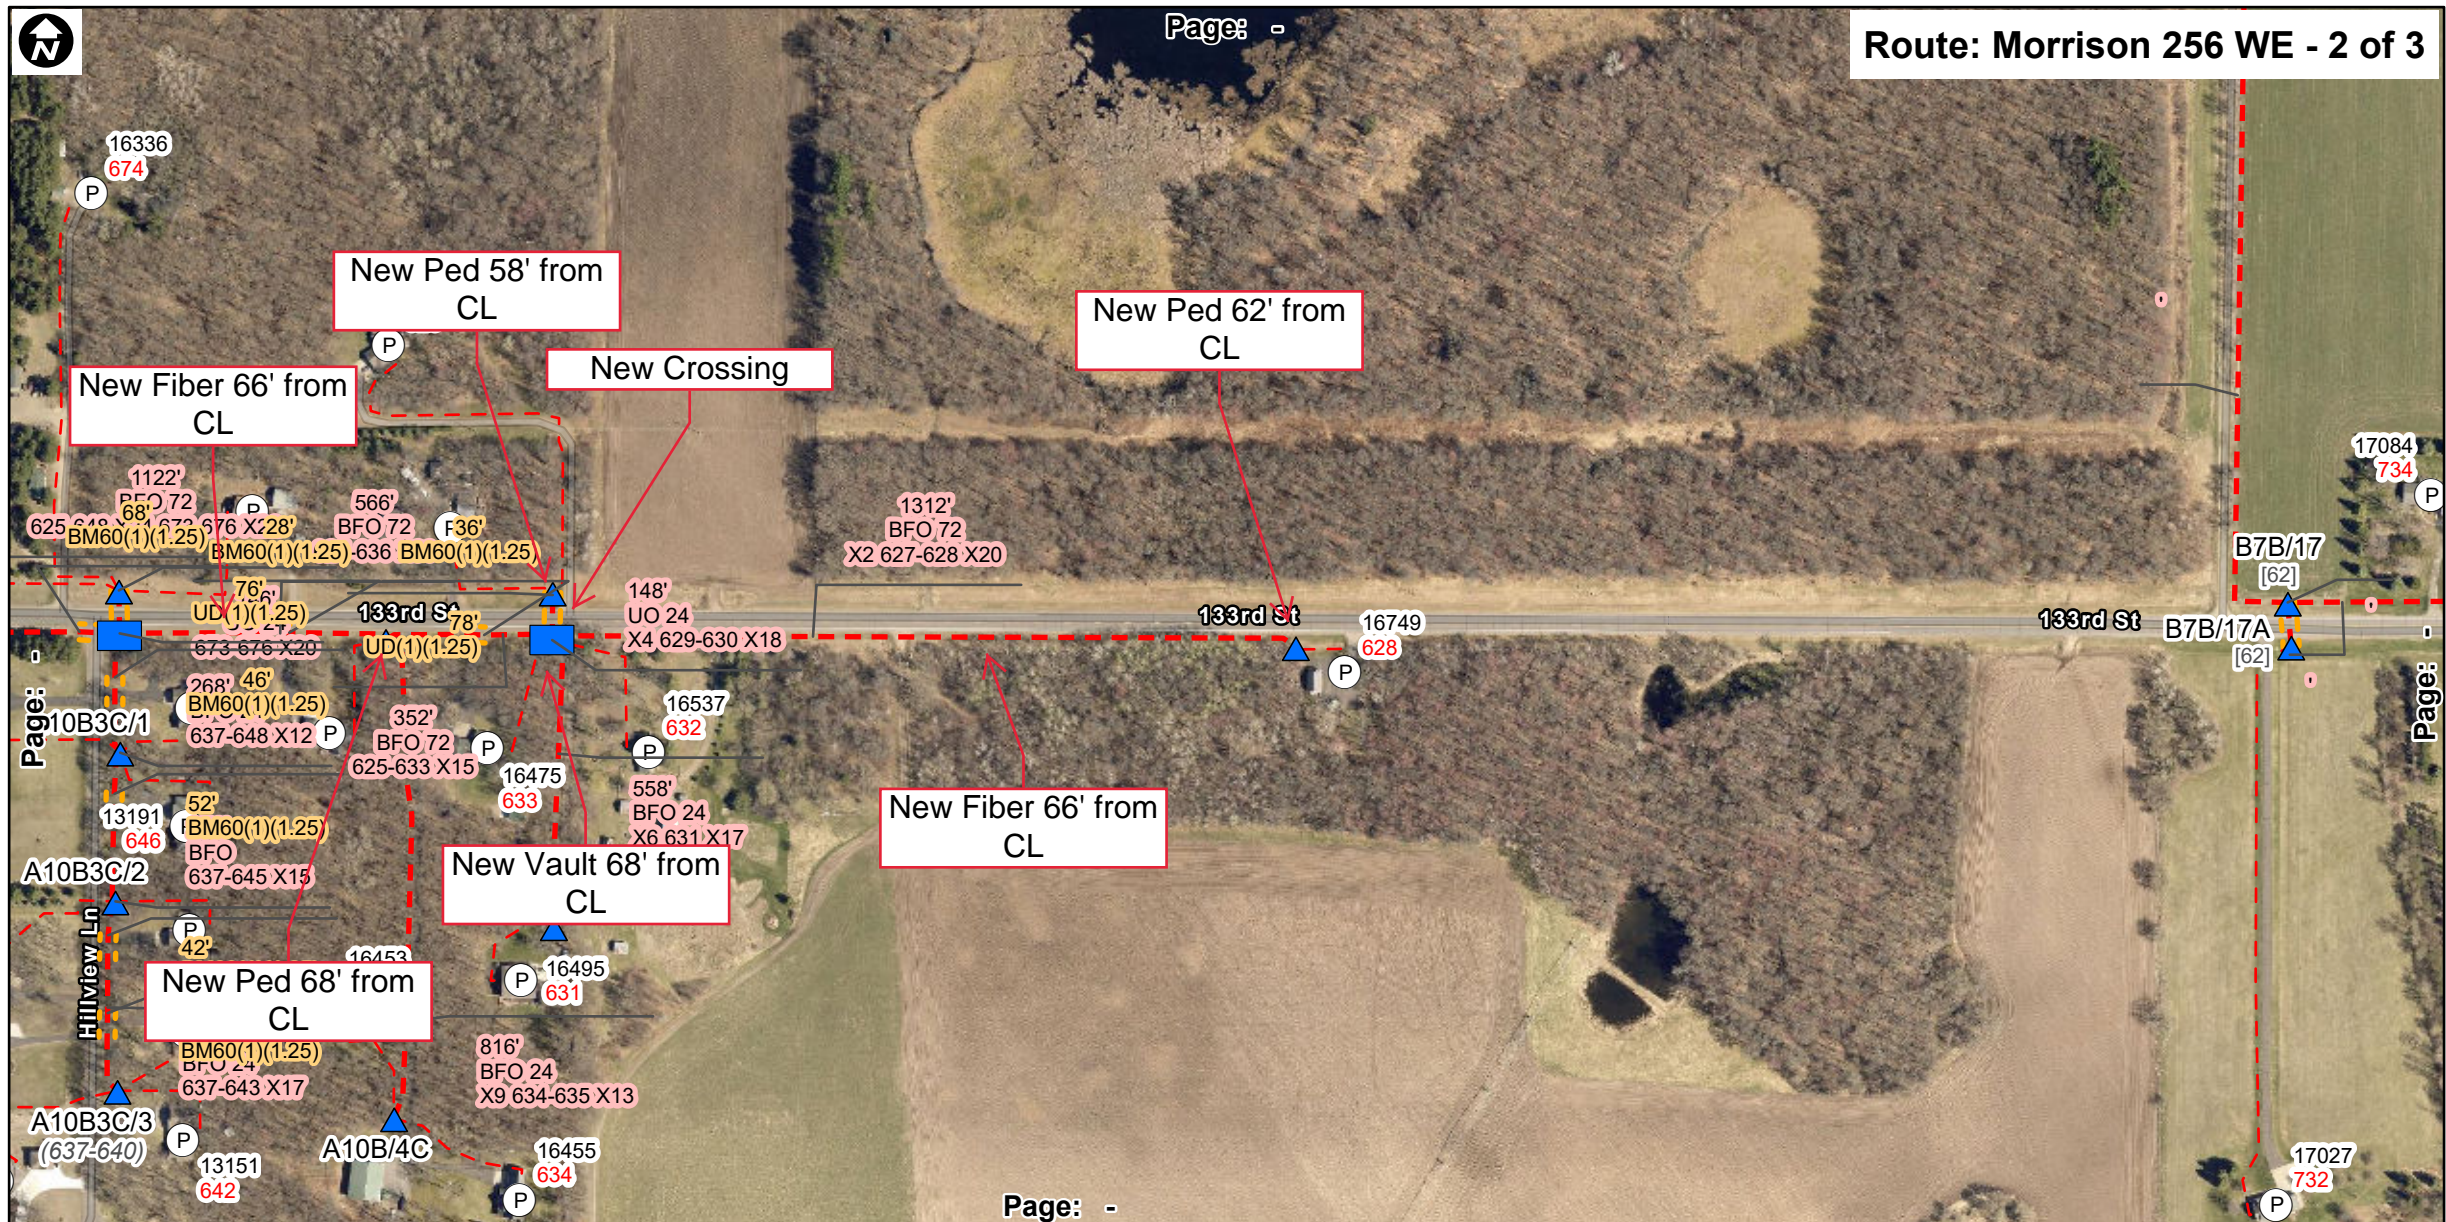



LOCATION	BA	BDO	BHF	BDO	BM													HO	NID	W			XZ	COMMENTS						
	3	4	TYPE	TYPE	(3)	2 (5/8)(8)	21	53	53 A	61(3)	72	73	81	83	24	48	72	06	144	192	208	1	12R	TYPE	BDO	BHF	HBFO			
A10B/4	1		5			1		1									1					5								
A10B/5	1				1	1		1								1						7								
A10B/5A	1		5			1		1														2								
B7B/17	1		5			1		1																						
B7B/17A	1		5			1		1																						
Total	6	0	5	0	1	6	0	6	0	0	0	0	0	0	0	1	0	0	0	0	15	0	0	0	0	0	0	0	0	0

Project: Little Falls Township



Staked By: JP Date:
 Revised By: Date:
 As Built By: Date:
 ROW Width:

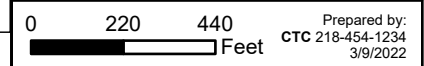

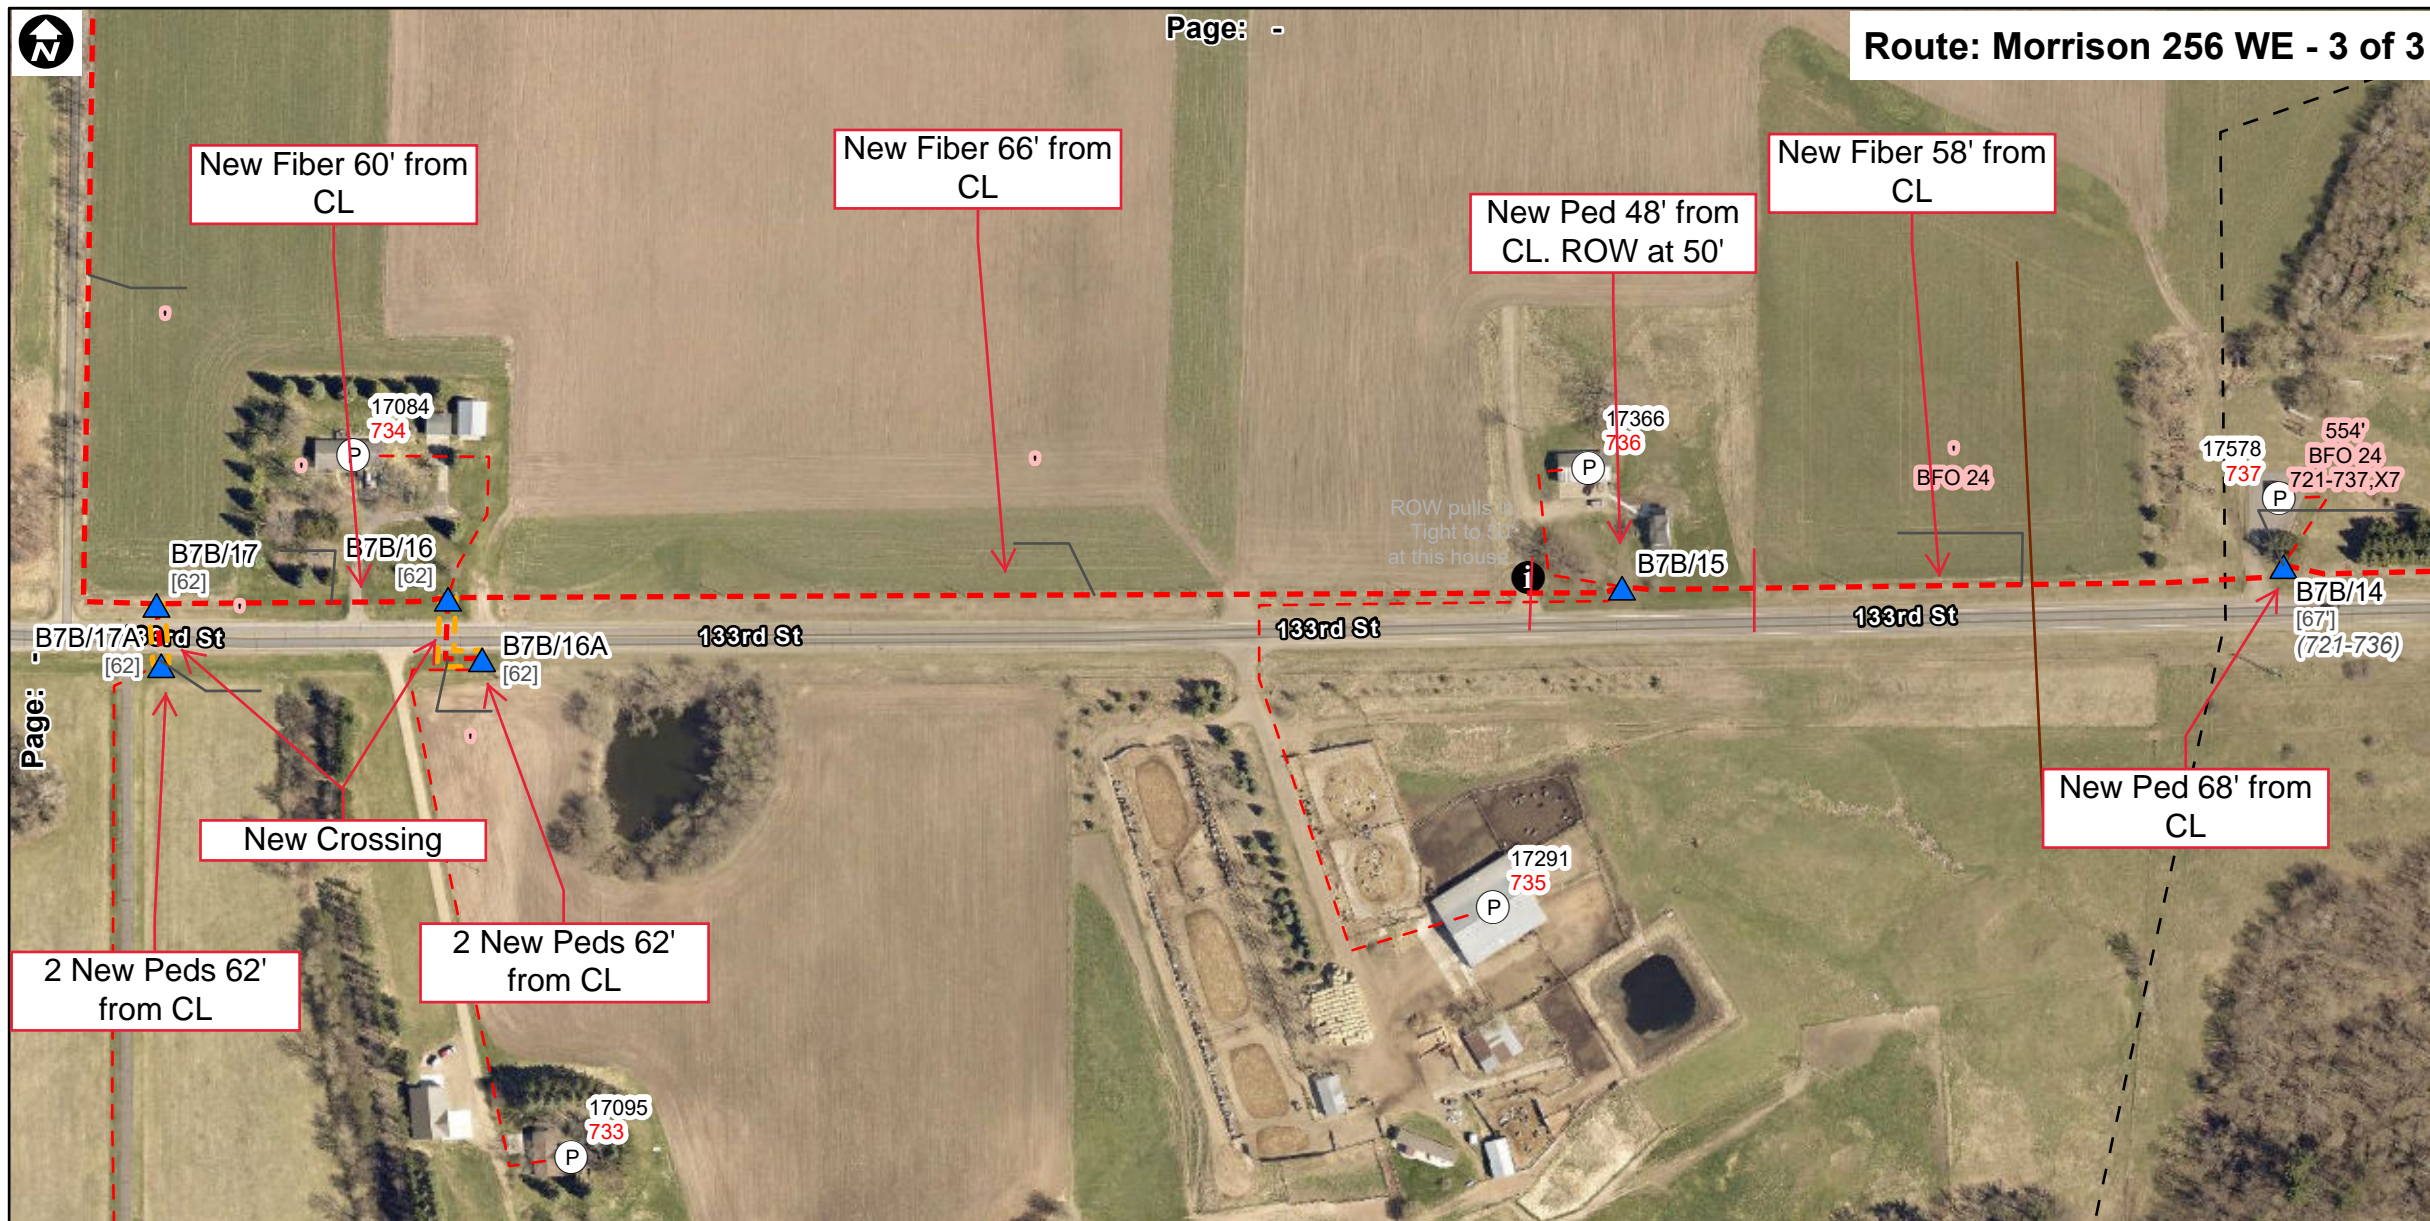

LOCATION	BA	BDO	BHF	BDO	BM										HBFO					HO	NID	W			XZ	COMMENTS					
	3	4	TYPE	TYPE	(3)	2 (5/8)(8)	21	53	53 A	61(3)	72	73	81	83	24	48	72	86	144	192	288	1	12R	TYPE	BDO	BHF	HBFO				
B7B/15	1	5				1		1														4									
B7B/16	1	5				1		1																							
B7B/16A	1	5				1		1																							
Total	3	0	3	0	0	3	0	3	0	0	0	0	0	0	0	0	0	0	0	0	0	4	0	0	0	0	0	0	0	0	0

Project: Little Falls Township



Staked By: JP Date:
 Revised By: Date:
 As Built By: Date:
 ROW Width: