


1A
New 210 2 INNERDUCT SDR 11
New 210 4/0 USE
New 1 UM6-6
New 1 UM8-3-CWP

1
Ext 448 4 ACSR
Ext 1 40-4
Ext 1 A2.3
Ext 1 E1.1
Ext 1 F2.8
Ext 1 H1.1
Ext 1 UA1
New 1 G9-15
New 1 UM5

BORE (1) 2" DUCT AND COUPLE PIPES

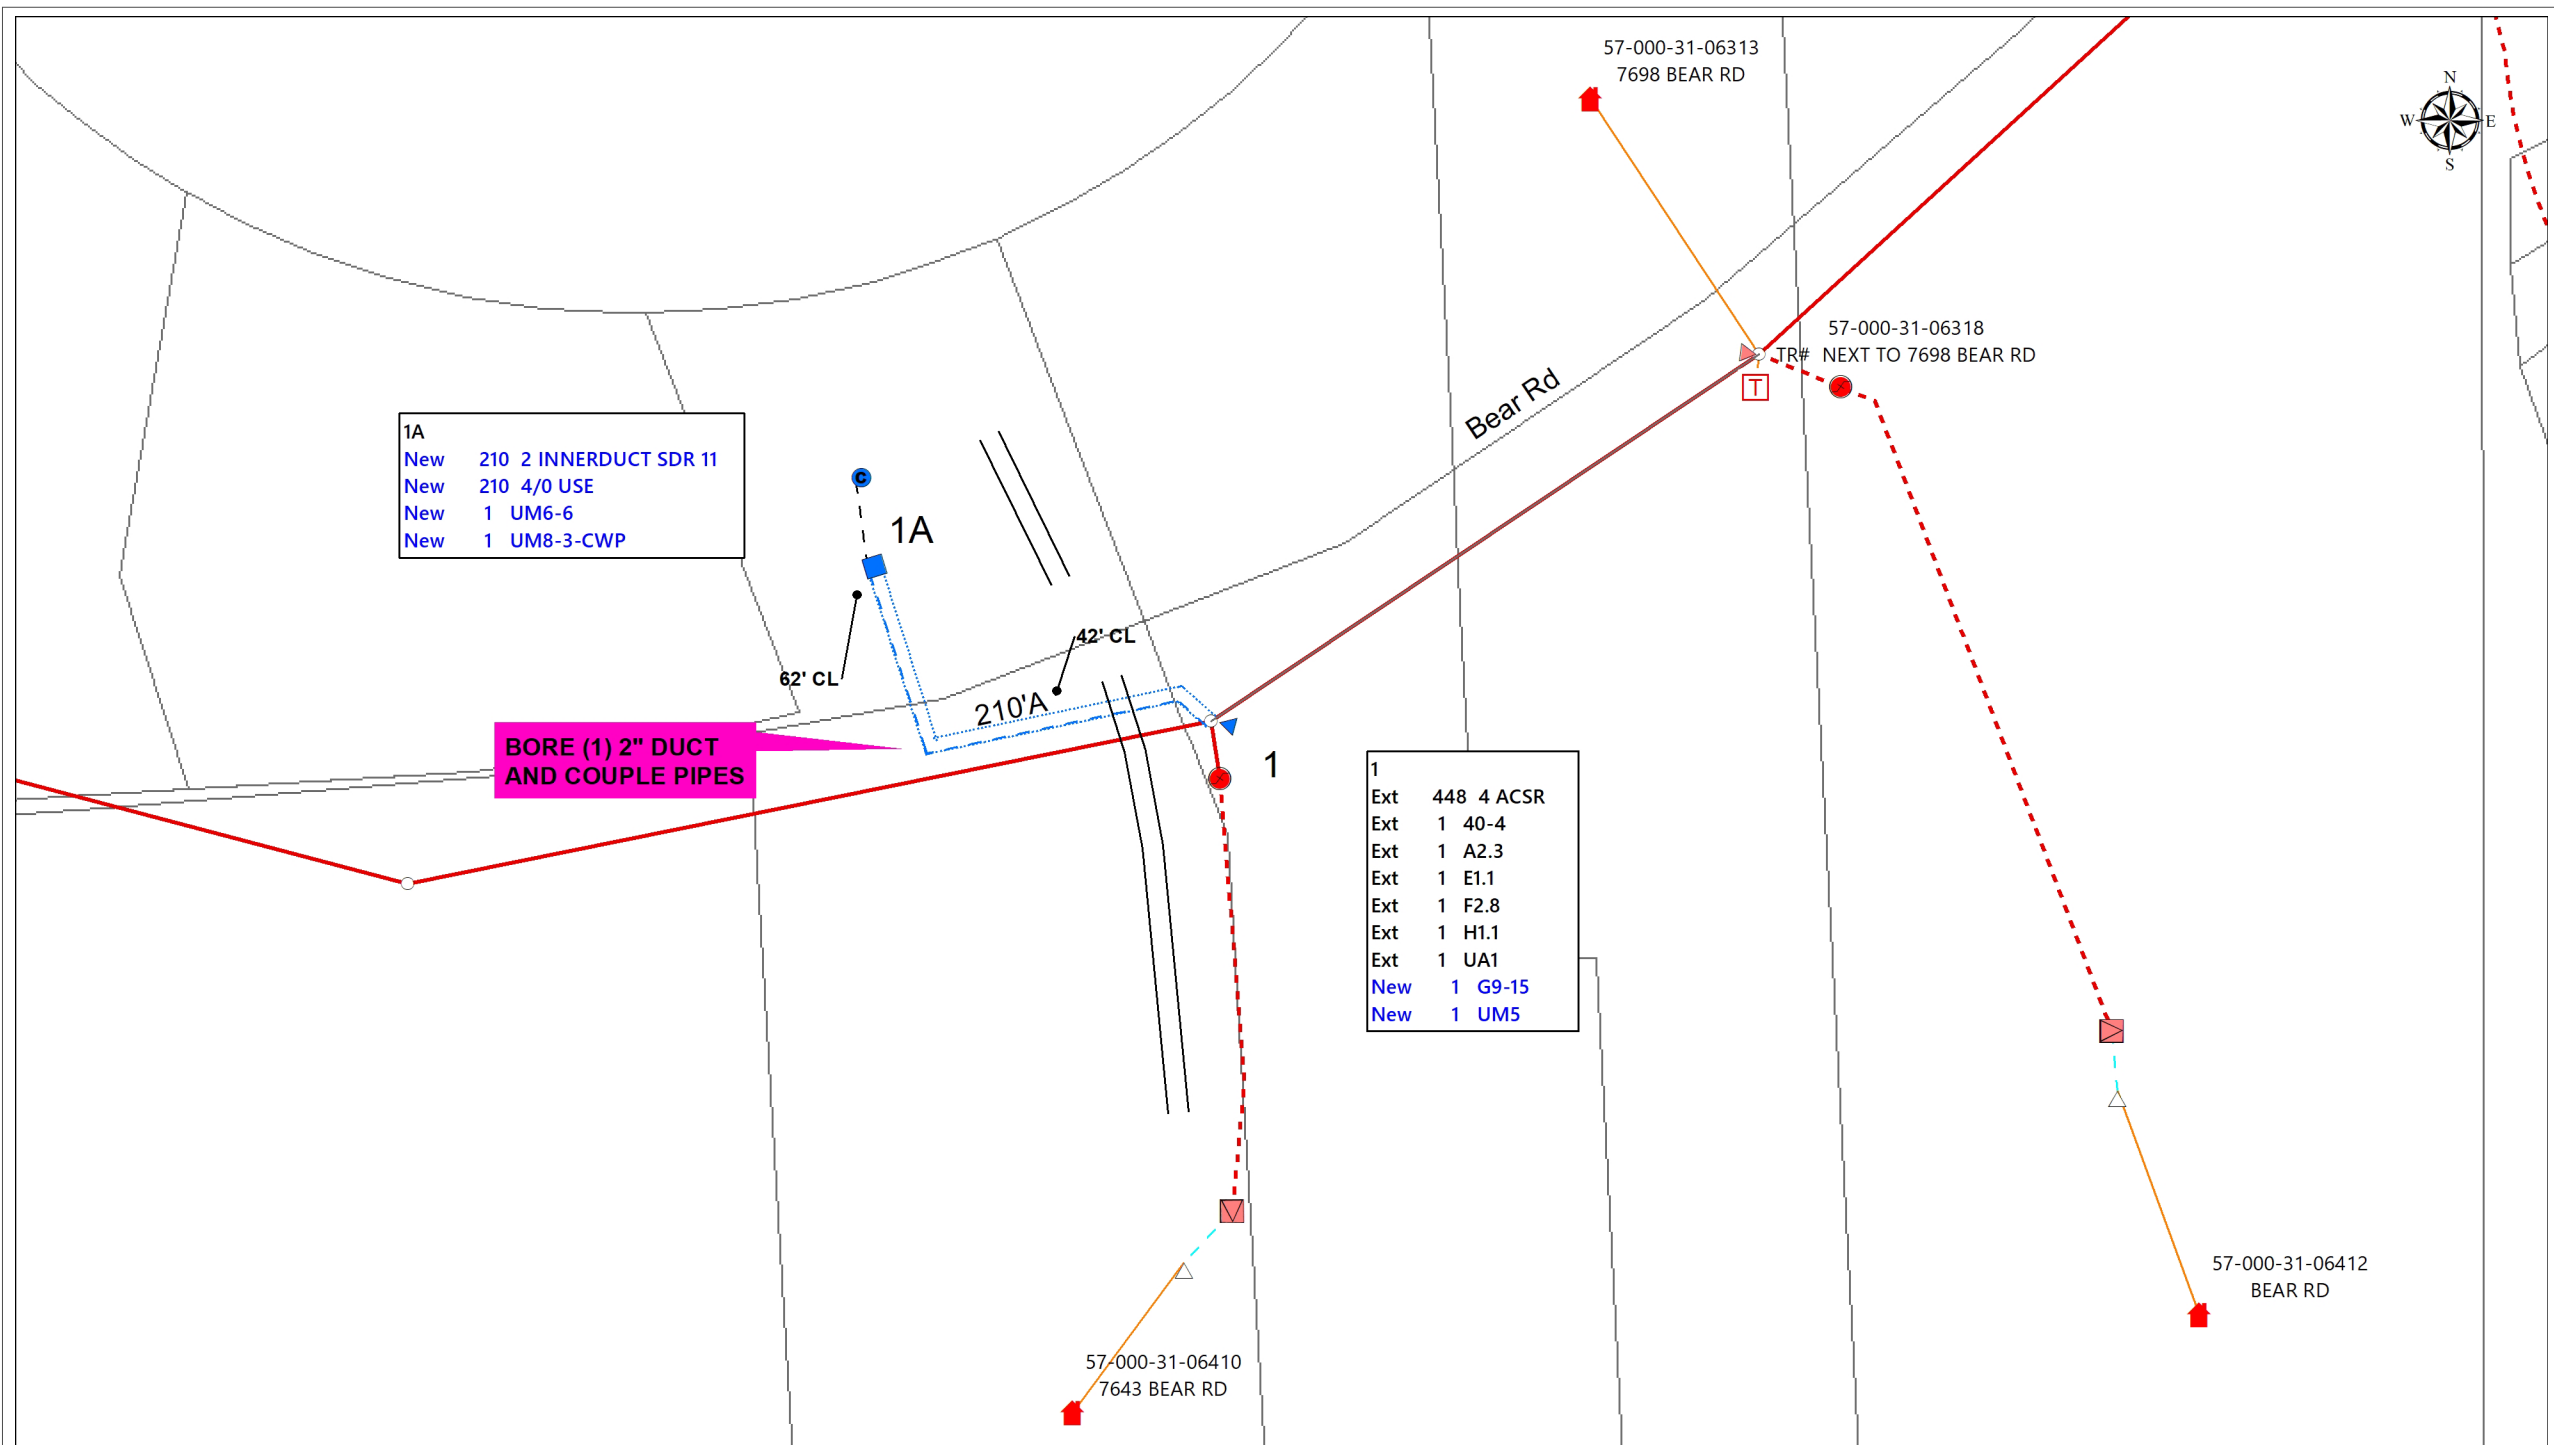

57-000-31-06313
7698 BEAR RD

57-000-31-06318
TR# NEXT TO 7698 BEAR RD

57-000-31-06410
7643 BEAR RD

57-000-31-06412
BEAR RD