


CENTURYLINK ENGINEER: JAMES LARSEN
TELEPHONE: 612-819-8028
EMAIL: JAMES.LARSEN@LUMEN.COM

CENTURYLINK CPA: JAMES LARSEN
TELEPHONE: 612-819-8028
EMAIL: JAMES.LARSEN@LUMEN.COM

PROJECT NUMBER: P.075029
SITE ADDRESS: 27500 63RD ST BUCKMAN, MN 56373
COUNTY: MORRISON
SECTION: 28, TOWN: 39, RANGE: 30W
COORDINATES: 45.854278, -94.082582

TECHDASH TELECOM

PERMIT DRAWING

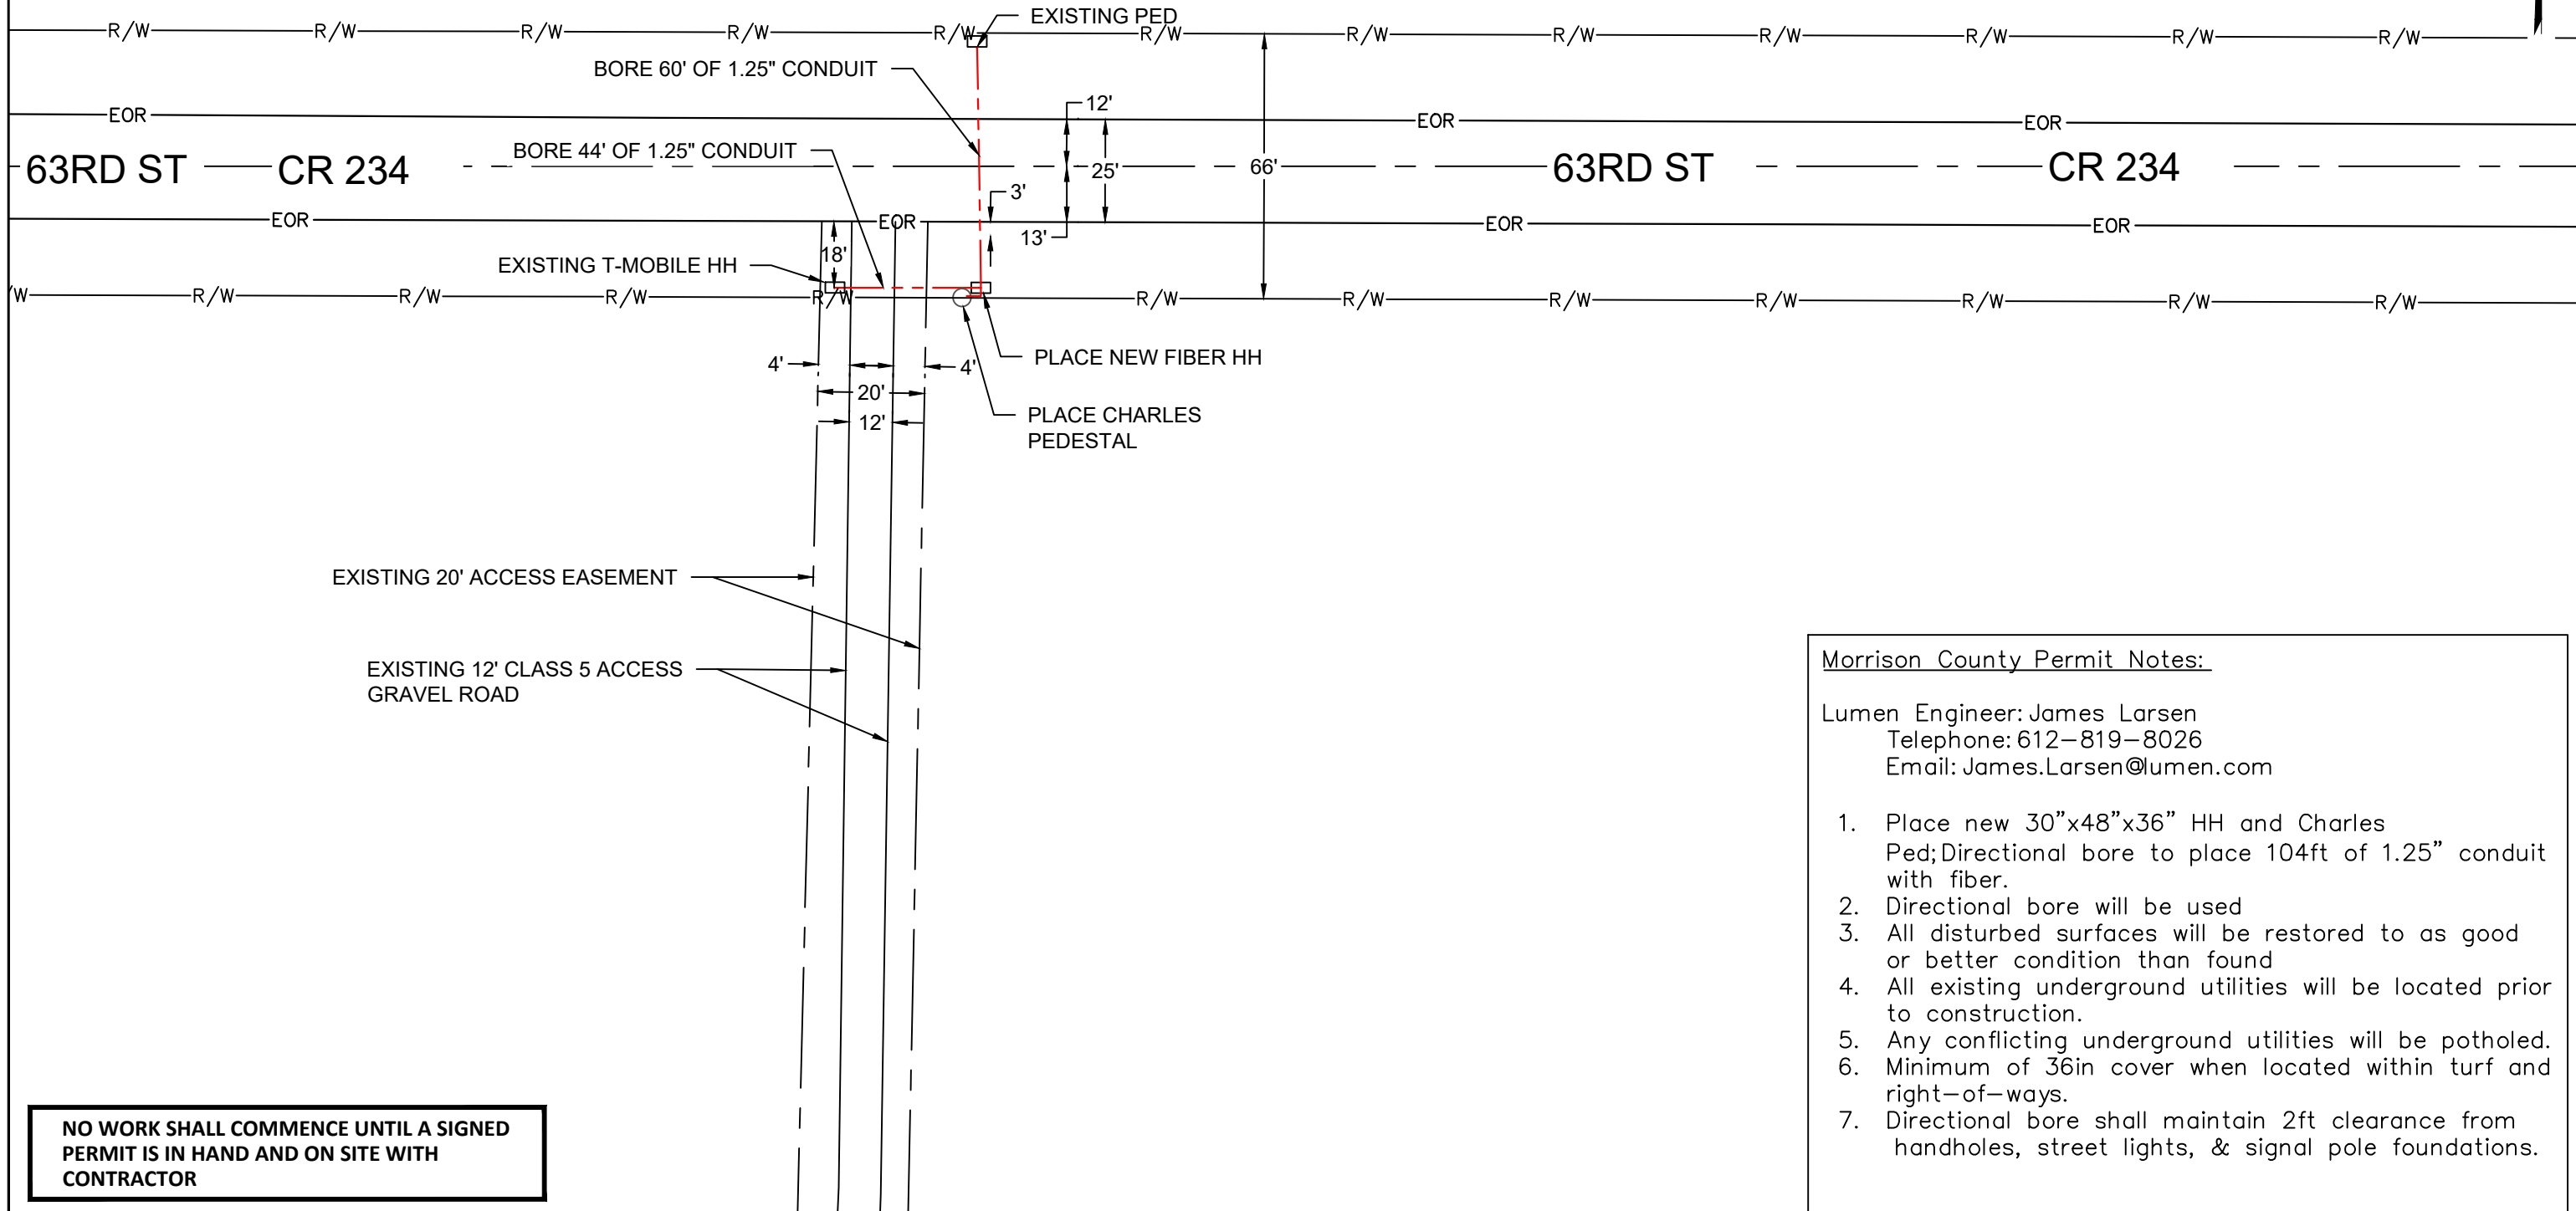

NO WORK SHALL COMMENCE UNTIL A SIGNED PERMIT IS IN HAND AND ON SITE WITH CONTRACTOR

- Morrison County Permit Notes:
- Lumen Engineer: James Larsen
 Telephone: 612-819-8026
 Email: James.Larsen@lumen.com
1. Place new 30"x48"x36" HH and Charles Ped; Directional bore to place 104ft of 1.25" conduit with fiber.
 2. Directional bore will be used
 3. All disturbed surfaces will be restored to as good or better condition than found
 4. All existing underground utilities will be located prior to construction.
 5. Any conflicting underground utilities will be potholed.
 6. Minimum of 36in cover when located within turf and right-of-ways.
 7. Directional bore shall maintain 2ft clearance from handholes, street lights, & signal pole foundations.



Permits Required: MORRISON COUNTY
 W/C: PIRZMNXA
 CPA: JLARSEN

Contact Person: JAMES LARSEN
 Phone: 612-819-8026
 Email: James.Larsen@lumen.com

Job: P.075029
 Loc.: 27500 63rd ST
 BUCKMAN, MN

DRAWING SYMBOLS

- | | | | |
|--------------|--------------|----------|---------|
| STREET LIGHT | FIRE HYDRANT | VALVE | MANHOLE |
| STORM DRAIN | UTILITY POLE | PEDESTAL | TREE |

