




WL1

WL2

WL1
M5513739
DO NOT REPLACE POLE - OH LINE IS GOING UG IN 2025
INSTALL 1PH RISER
BORE 50' UNDER HILTON ROAD
PLOW 310' ALONG NORTH SIDE OF DRIVEWAY TO WL2

WL2
INSTALL 15KVA 120/240 PM XFMR
INSTALL UG MTR PED

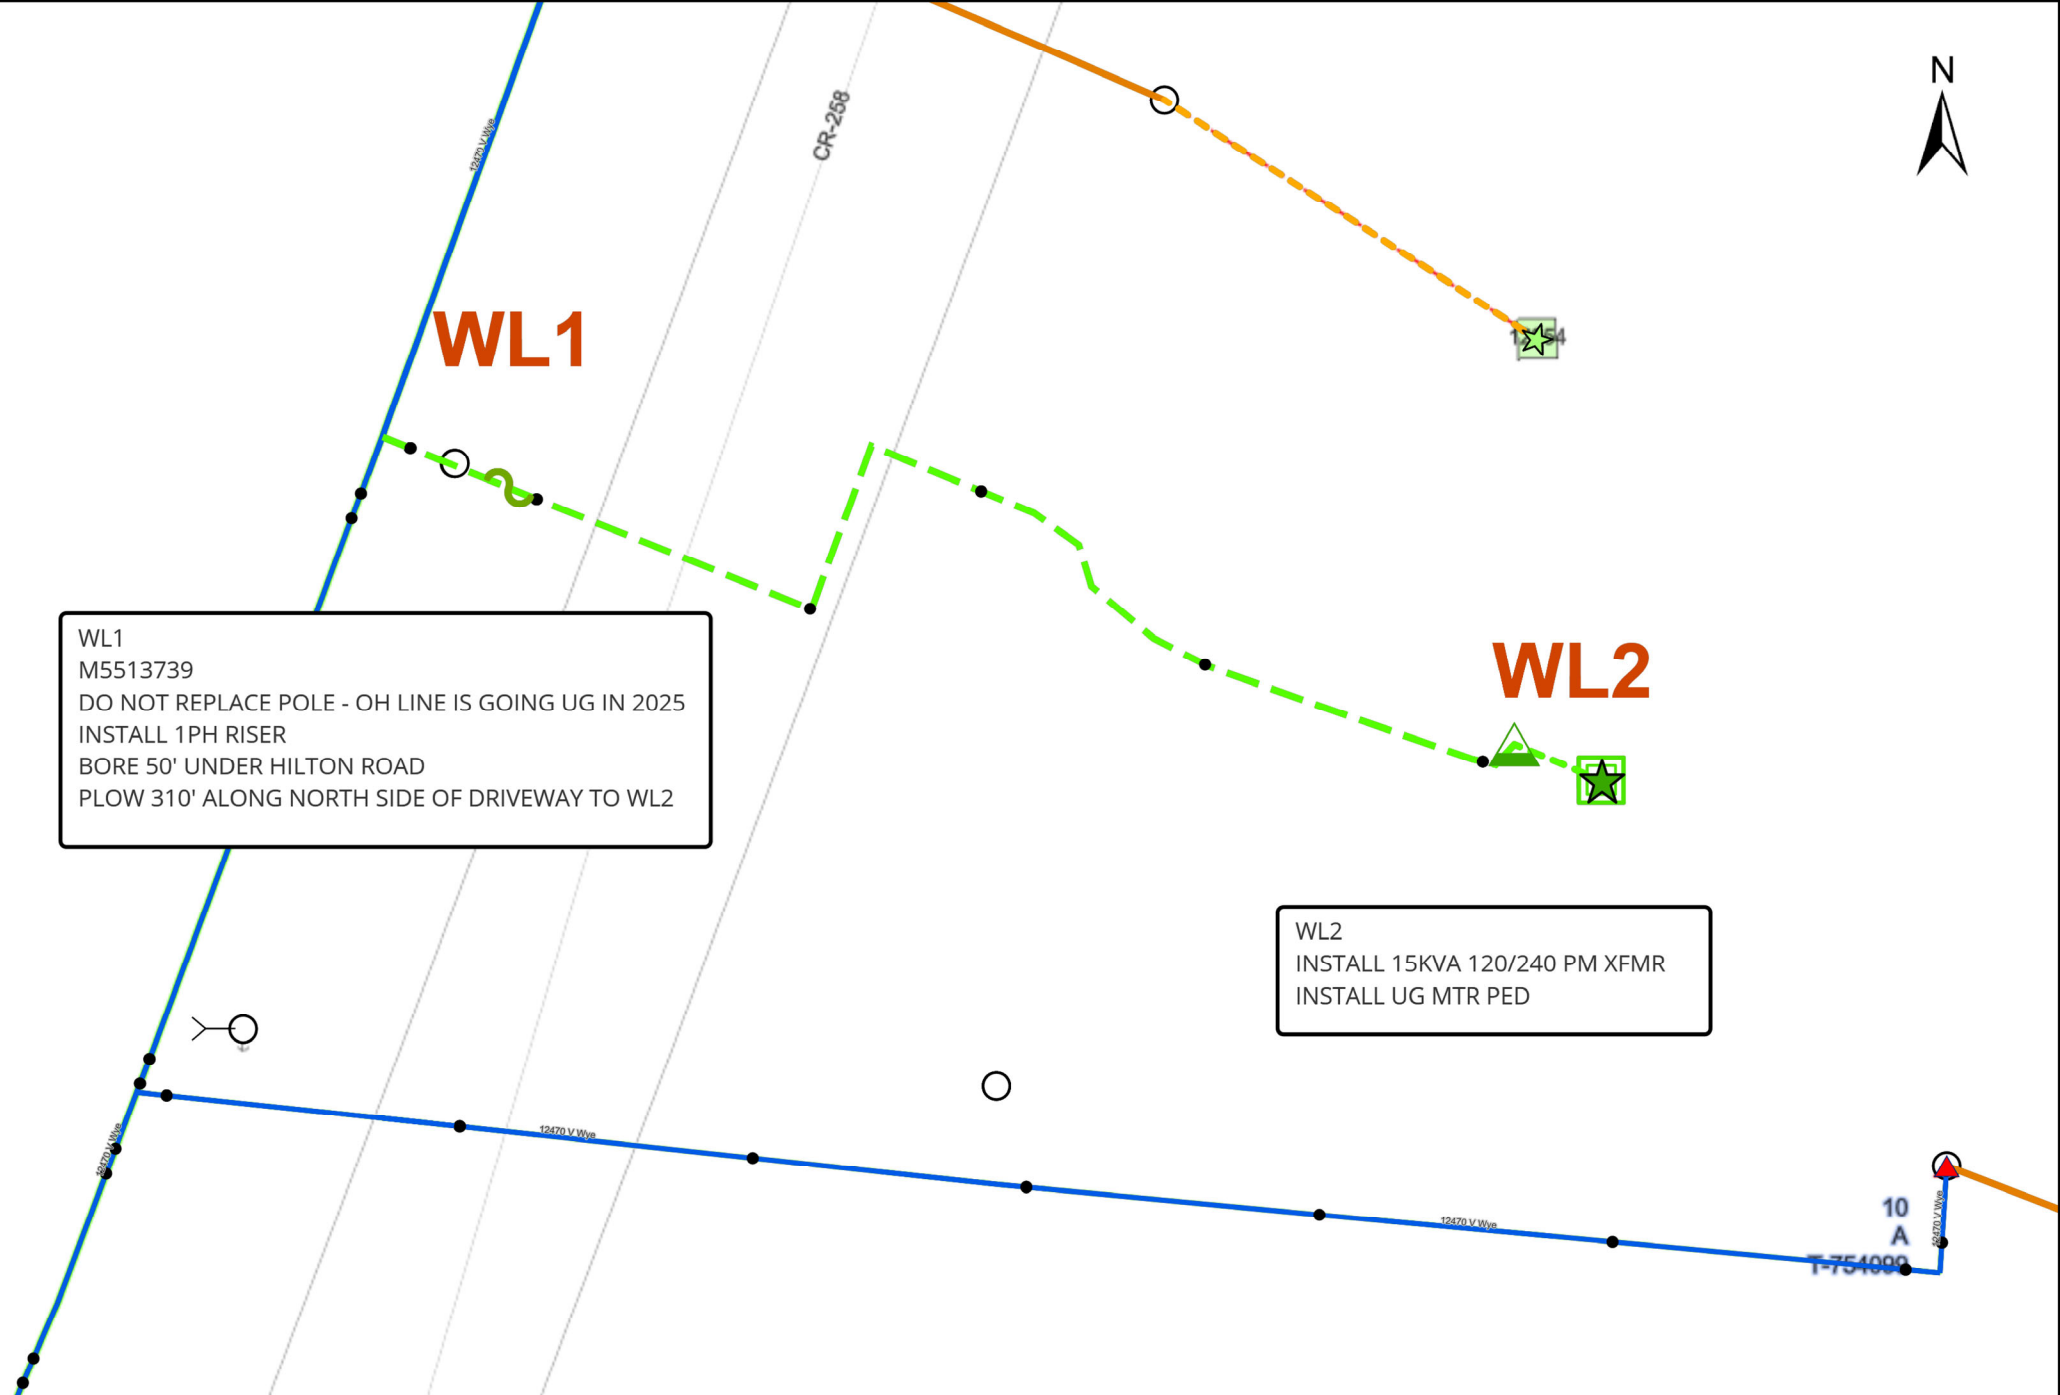

Work Order Number:
#3997378

Name:
DOUG CABAK
651-261-8939

Date:
10/13/23



This map may not be prepared to scale. Under no circumstances should this map ever be used to determine the location of the facilities depicted. Minnesota Power/Allete disclaims all responsibility for any such use and shall not be liable for any indirect, consequential or other damages, however caused.