


GENERAL LOCATION ONLY.
DO NOT USE TO LOCATE FOR EXCAVATION.
CALL 1-800-252-1166 FOR ONSITE LOCATIONS AND STAKING.

MGC# 24-73644

Scale: 1" = 167'

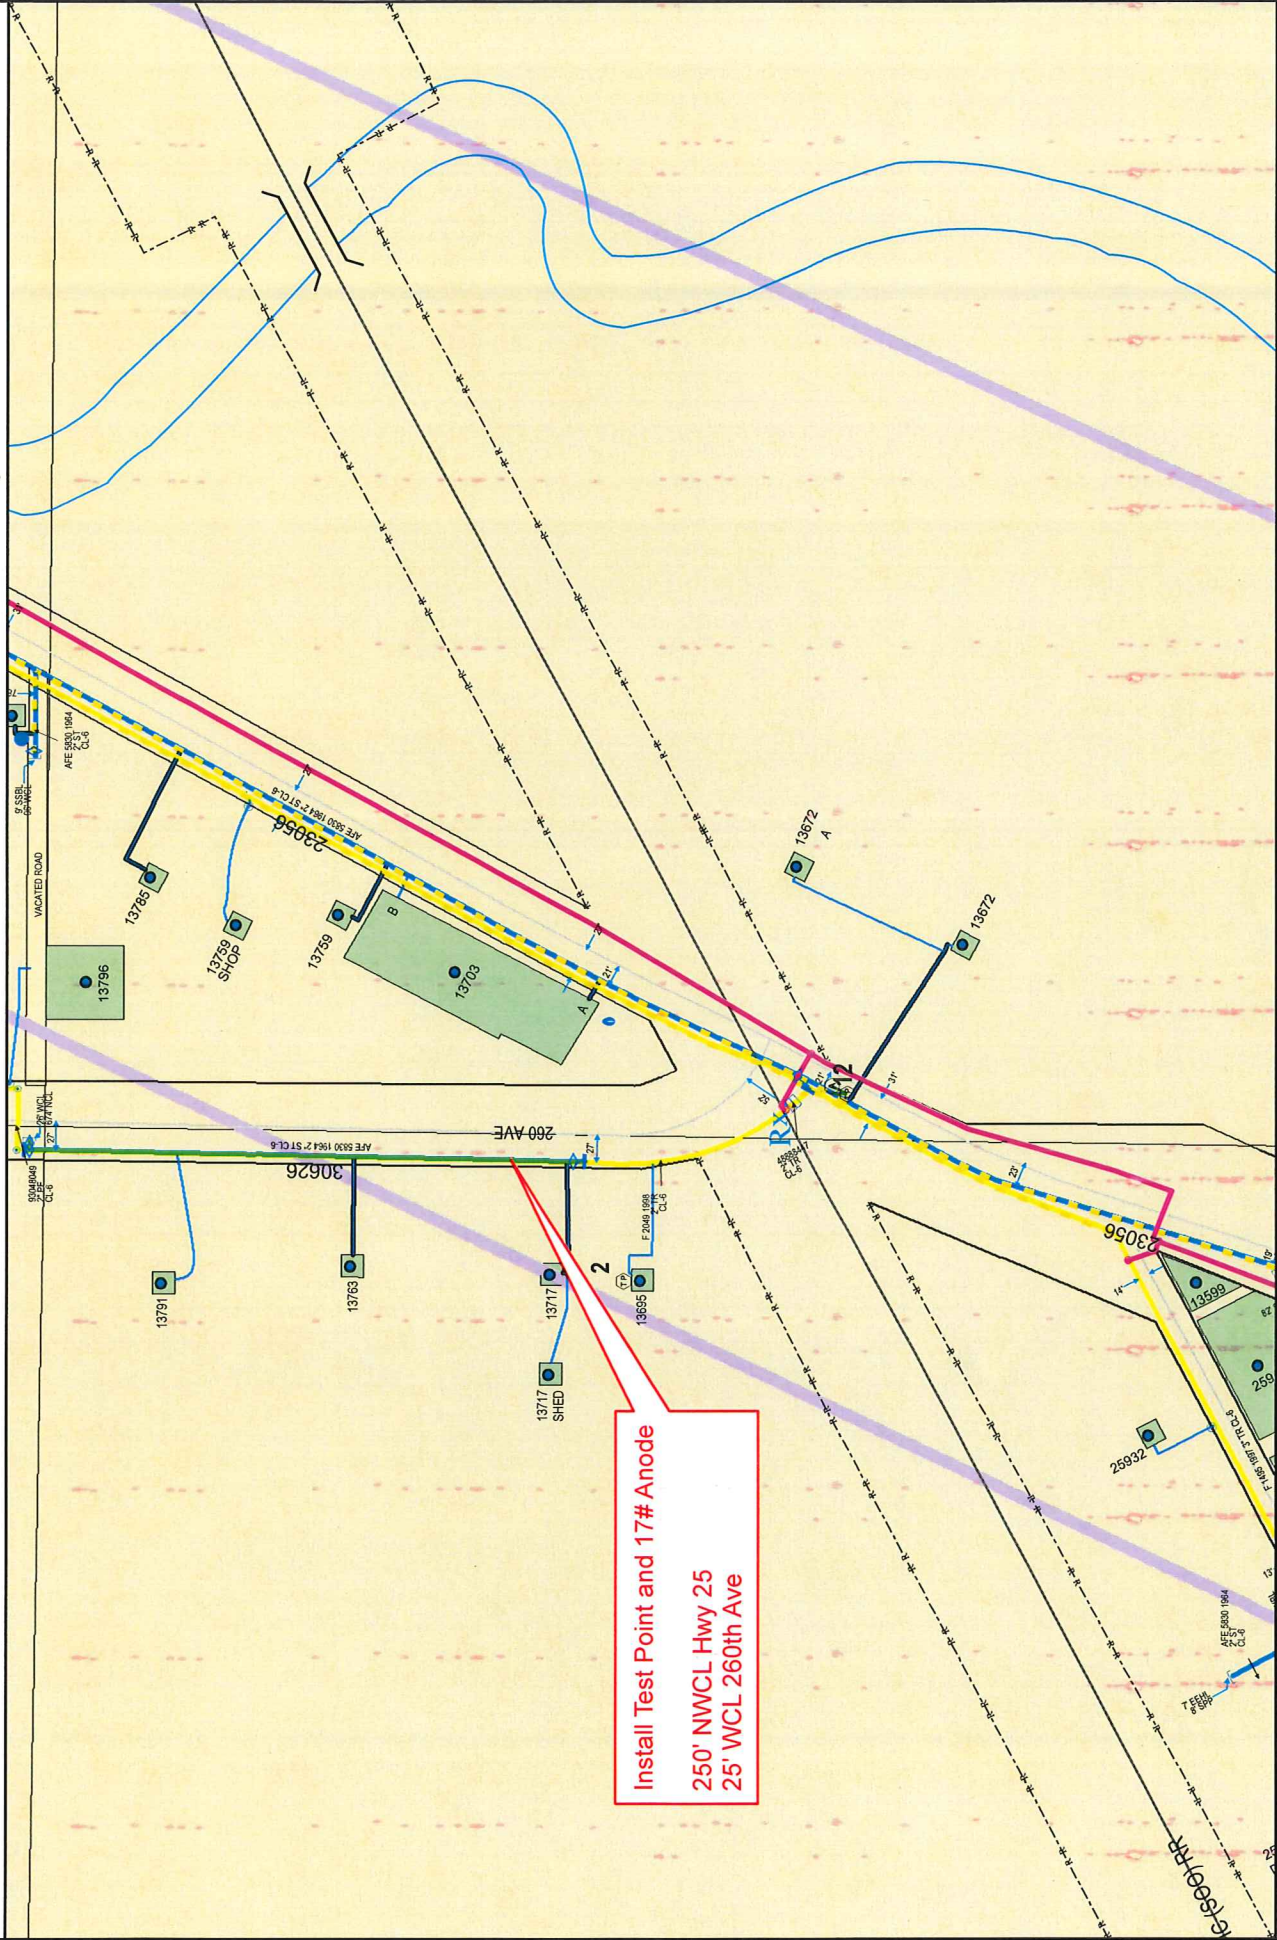

Install Test Point and 17# Anode
250' NWCL Hwy 25
25' WCL 260th Ave

Work Order #: 40684273
Design Date: 01/04/23
City: Genola
Quad/Sec/Twp/Rng: SE Qtr/Sec 18/T40/R30
CP Section #: 30626
CP Area: 1568
Designed By: Darin Mindrup
Designer Phone #: 612-476-4795