


71-000-19-05300
24208 165TH AVE

2	New	530	15KV 1/0 SOLID (JACKET) 220 MIL
2	New	530	2 INNERDUCT SDR 11
2	New	1	TRANSFORMER BASEMENT
2	New	1	UG7-15
2	New	1	UM27-2
2	New	1	UM6-1
2	New	1	UM6-34



2A	New	10	4/0 USE
2A	New	1	UM8-3-CWP

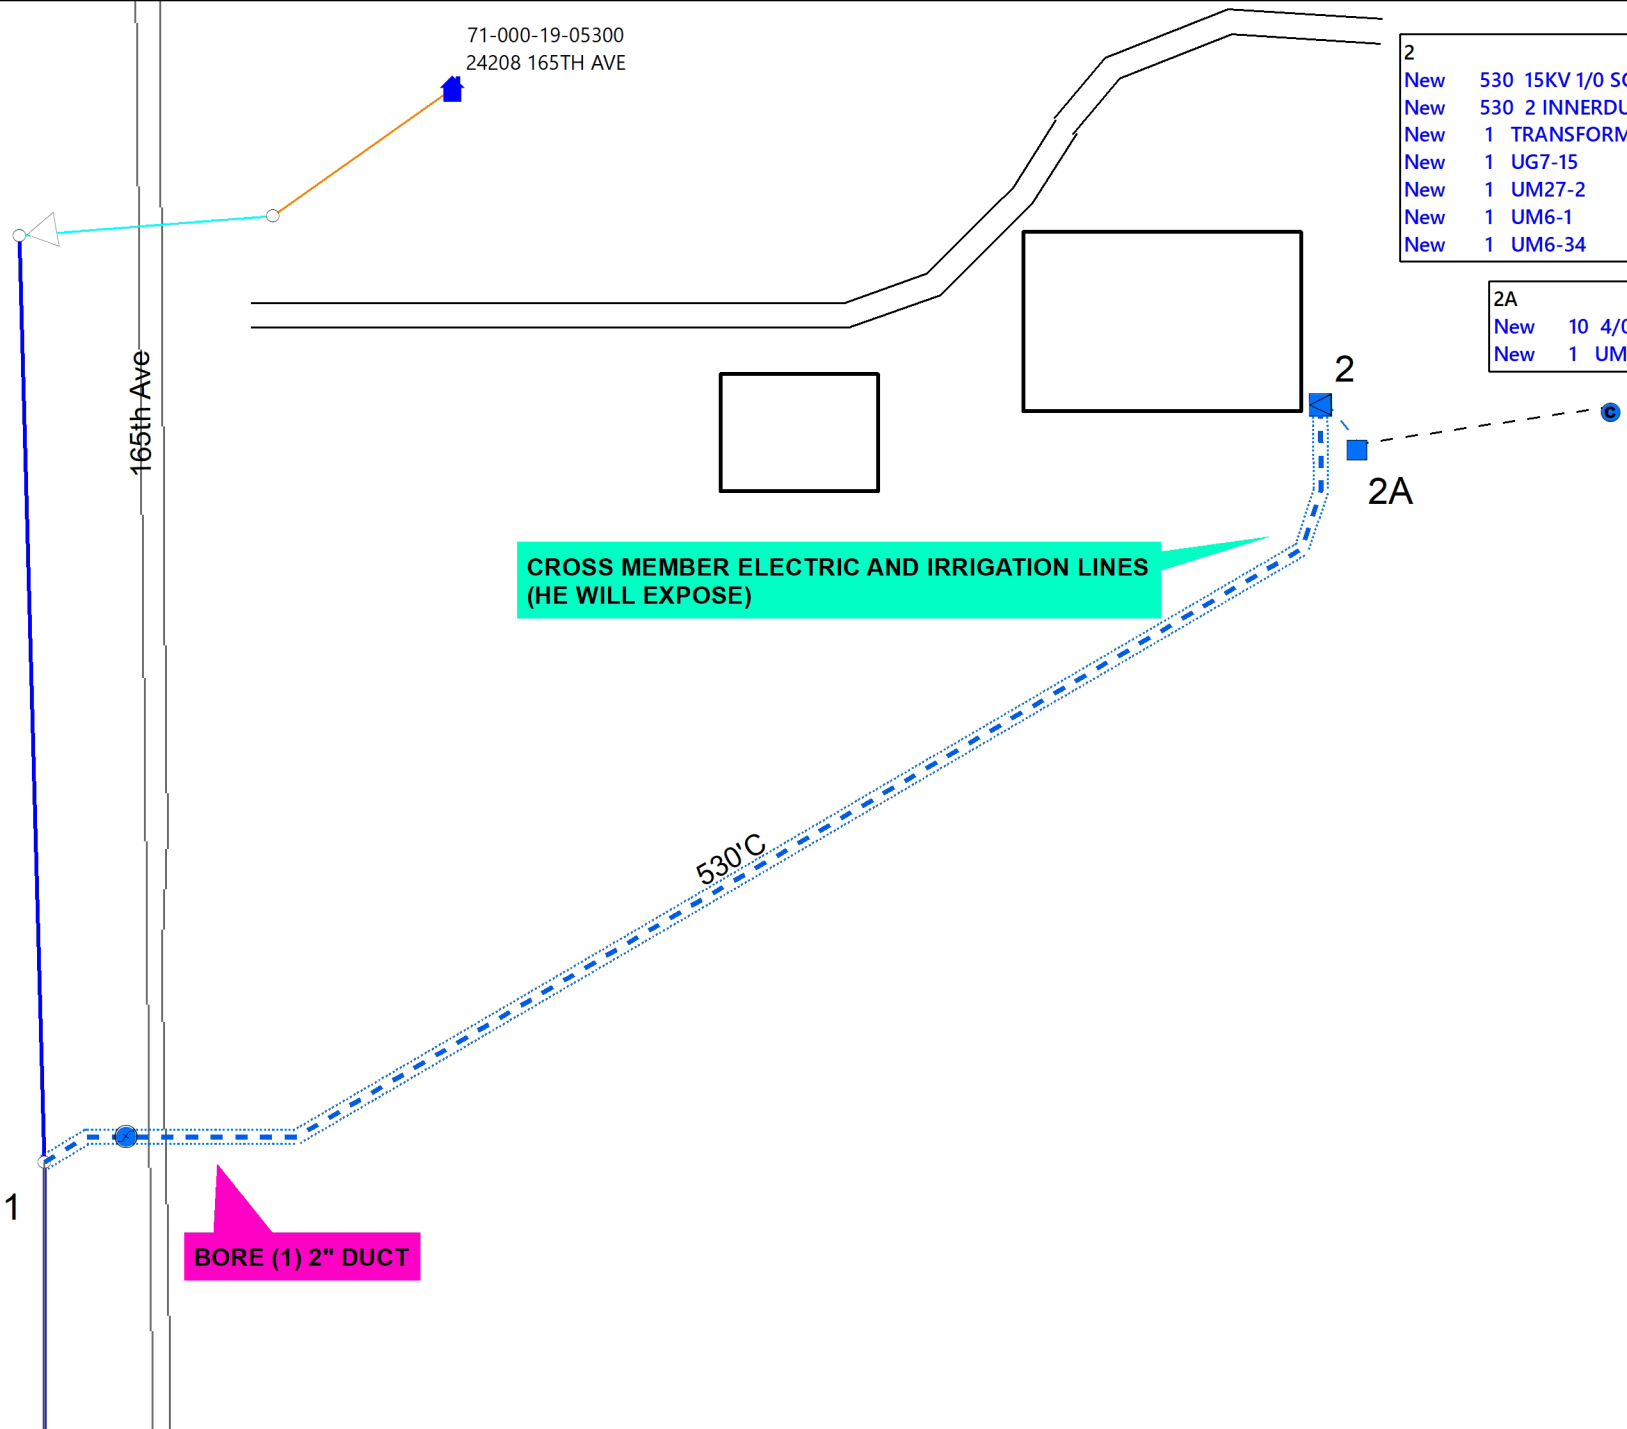

CROSS MEMBER ELECTRIC AND IRRIGATION LINES
(HE WILL EXPOSE)

530'C

BORE (1) 2" DUCT

1	Ext	590	1/0 ACSR
1	Ext	1	40-5
1	Ext	1	A1.1
1	New	1	H1.1
1	New	1	UA1 10T FUSE