


WO5057416  
8766 AZALEA RD, PILLAGER, MN 56473  
2 INCH CONDUIT  
5,255 FEET TOTAL  
Conduit/Wire Within Last 5FT of Road ROW

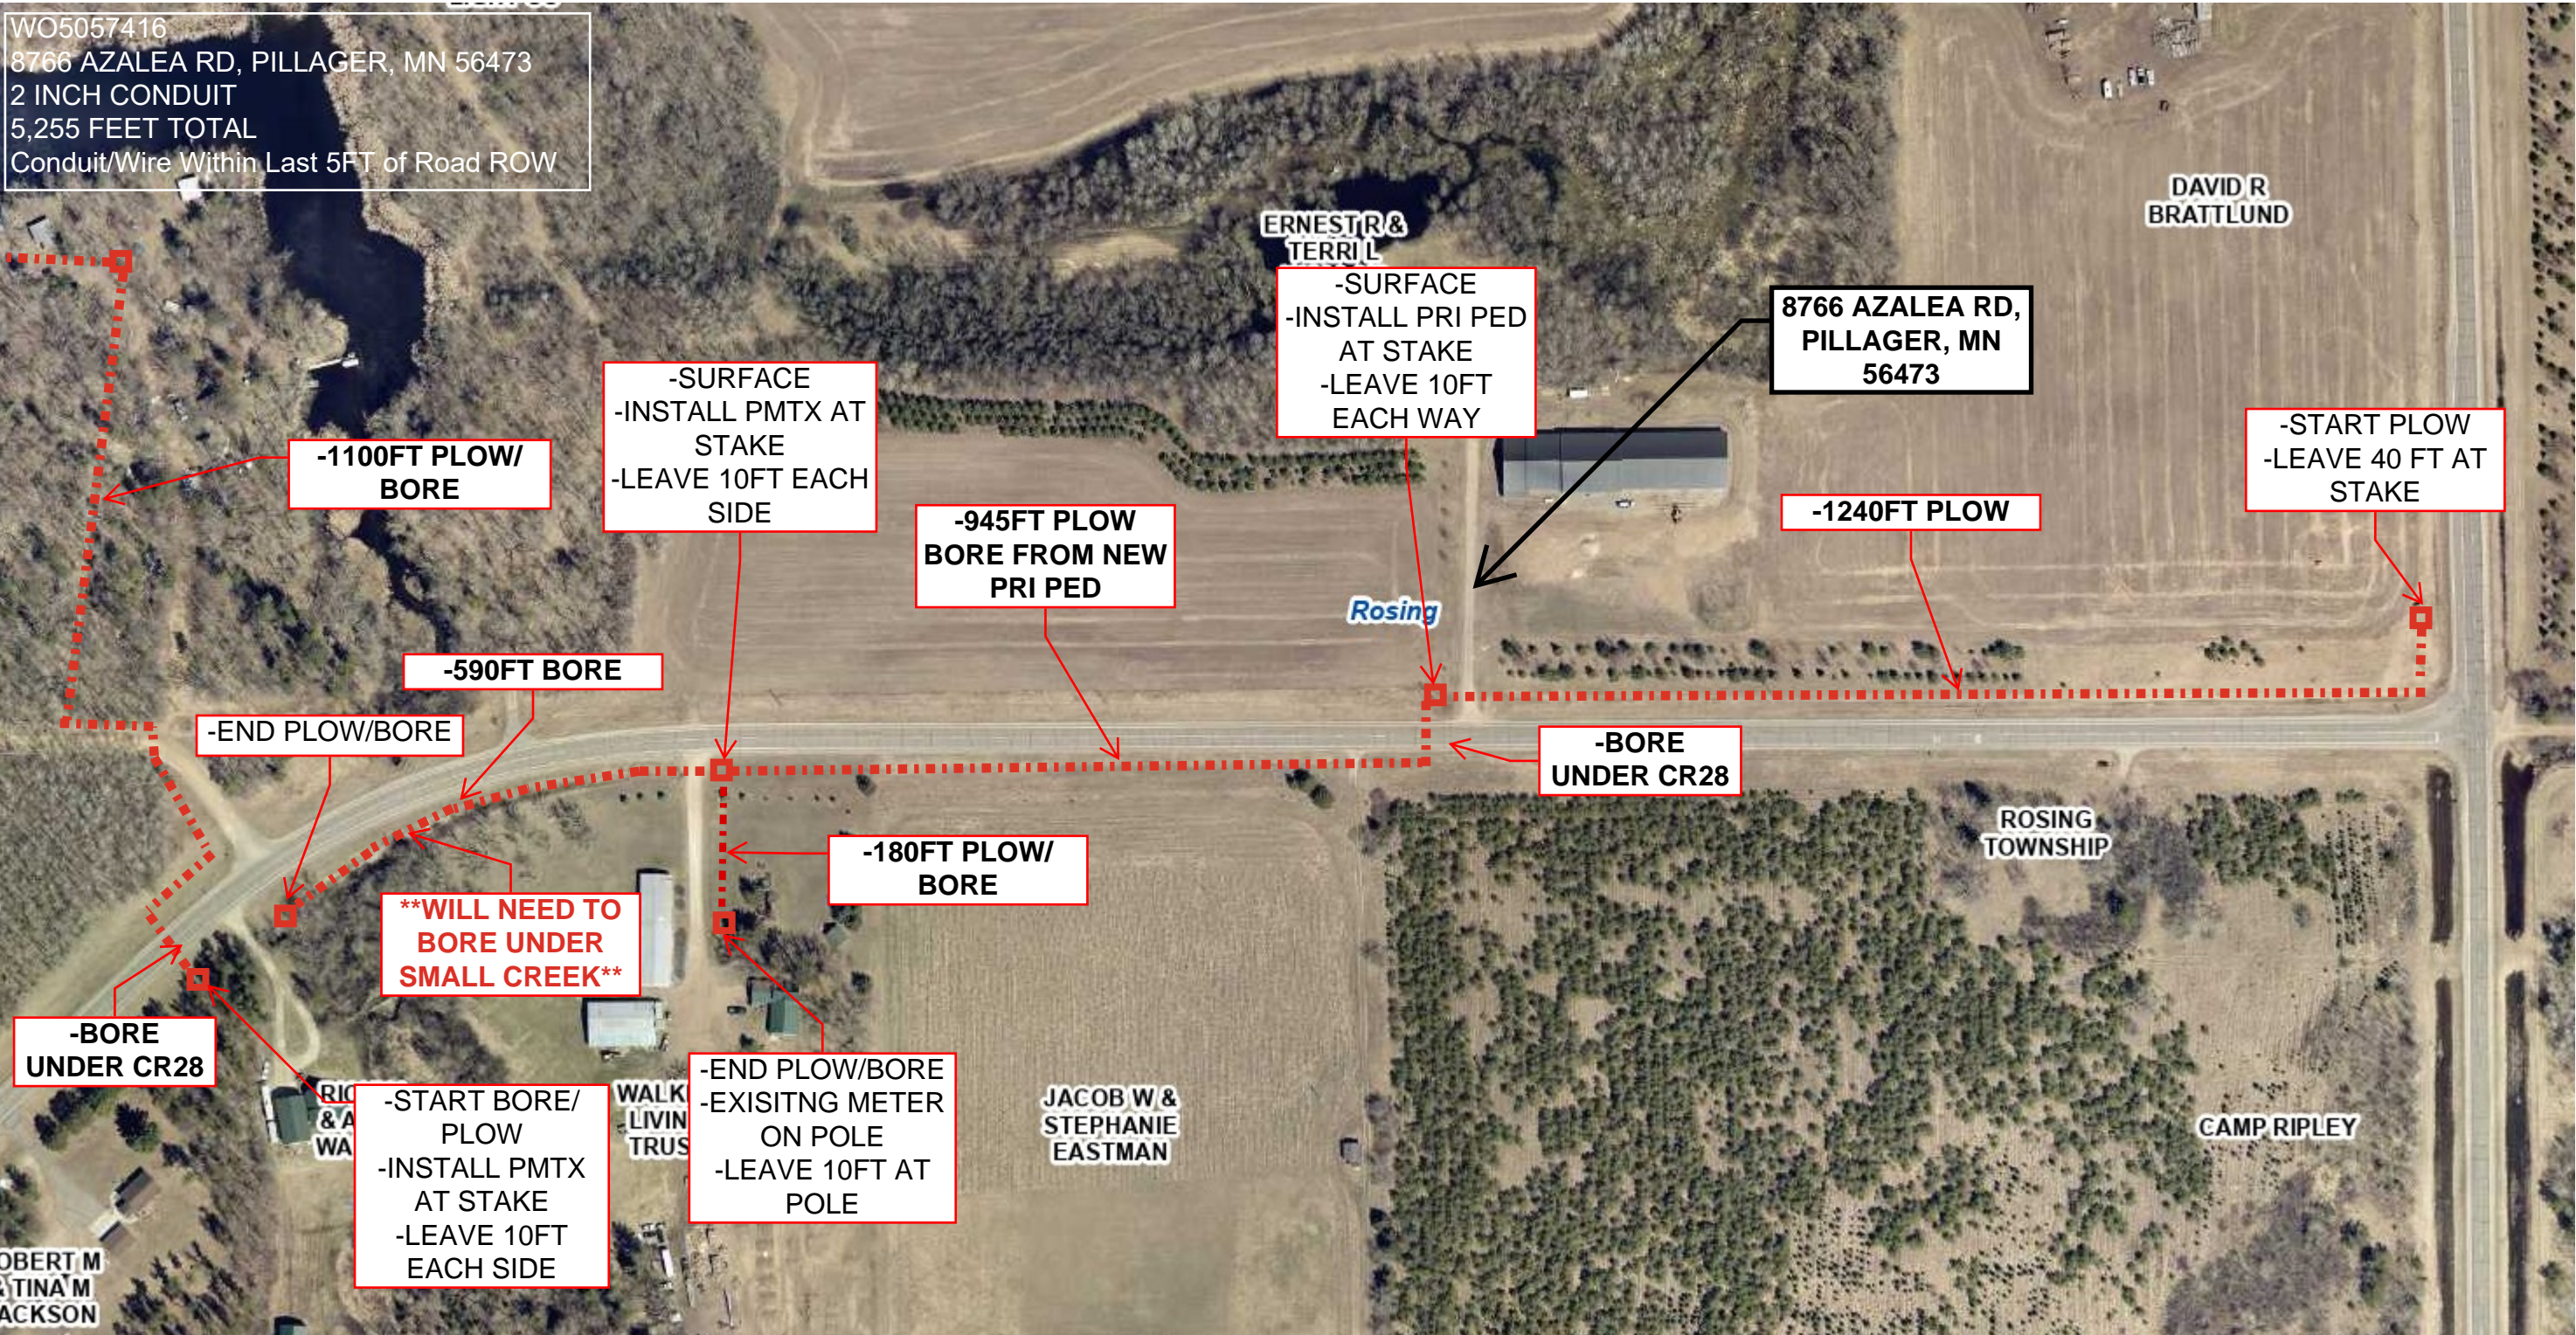

-1100FT PLOW/  
BORE

-SURFACE  
-INSTALL PMTX AT  
STAKE  
-LEAVE 10FT EACH  
SIDE

-945FT PLOW  
BORE FROM NEW  
PRI PED

-SURFACE  
-INSTALL PRI PED  
AT STAKE  
-LEAVE 10FT  
EACH WAY

8766 AZALEA RD,  
PILLAGER, MN  
56473

-START PLOW  
-LEAVE 40 FT AT  
STAKE

-1240FT PLOW

-590FT BORE

-END PLOW/BORE

-BORE  
UNDER CR28

-180FT PLOW/  
BORE

\*\*WILL NEED TO  
BORE UNDER  
SMALL CREEK\*\*

-BORE  
UNDER CR28

-START BORE/  
PLOW  
-INSTALL PMTX  
AT STAKE  
-LEAVE 10FT  
EACH SIDE

-END PLOW/BORE  
-EXISTNG METER  
ON POLE  
-LEAVE 10FT AT  
POLE

ROBERT M  
& TINA M  
JACKSON

RIC  
& A  
WA

WALK  
LIVIN  
TRUS

JACOB W &  
STEPHANIE  
EASTMAN

ROHING  
TOWNSHIP

CAMP RIPLEY

DAVID R  
BRATTLUND

ERNEST &  
TERRIL

Rosing

