



Save: 3/18/2025 8:40 AM bwisted Plot: 3/18/2025 8:40 AM X:\K\O\MINPOW183583\9-survey\92-CAD\15-dwg\Little Falls\MP Little Falls Calcs.dwg

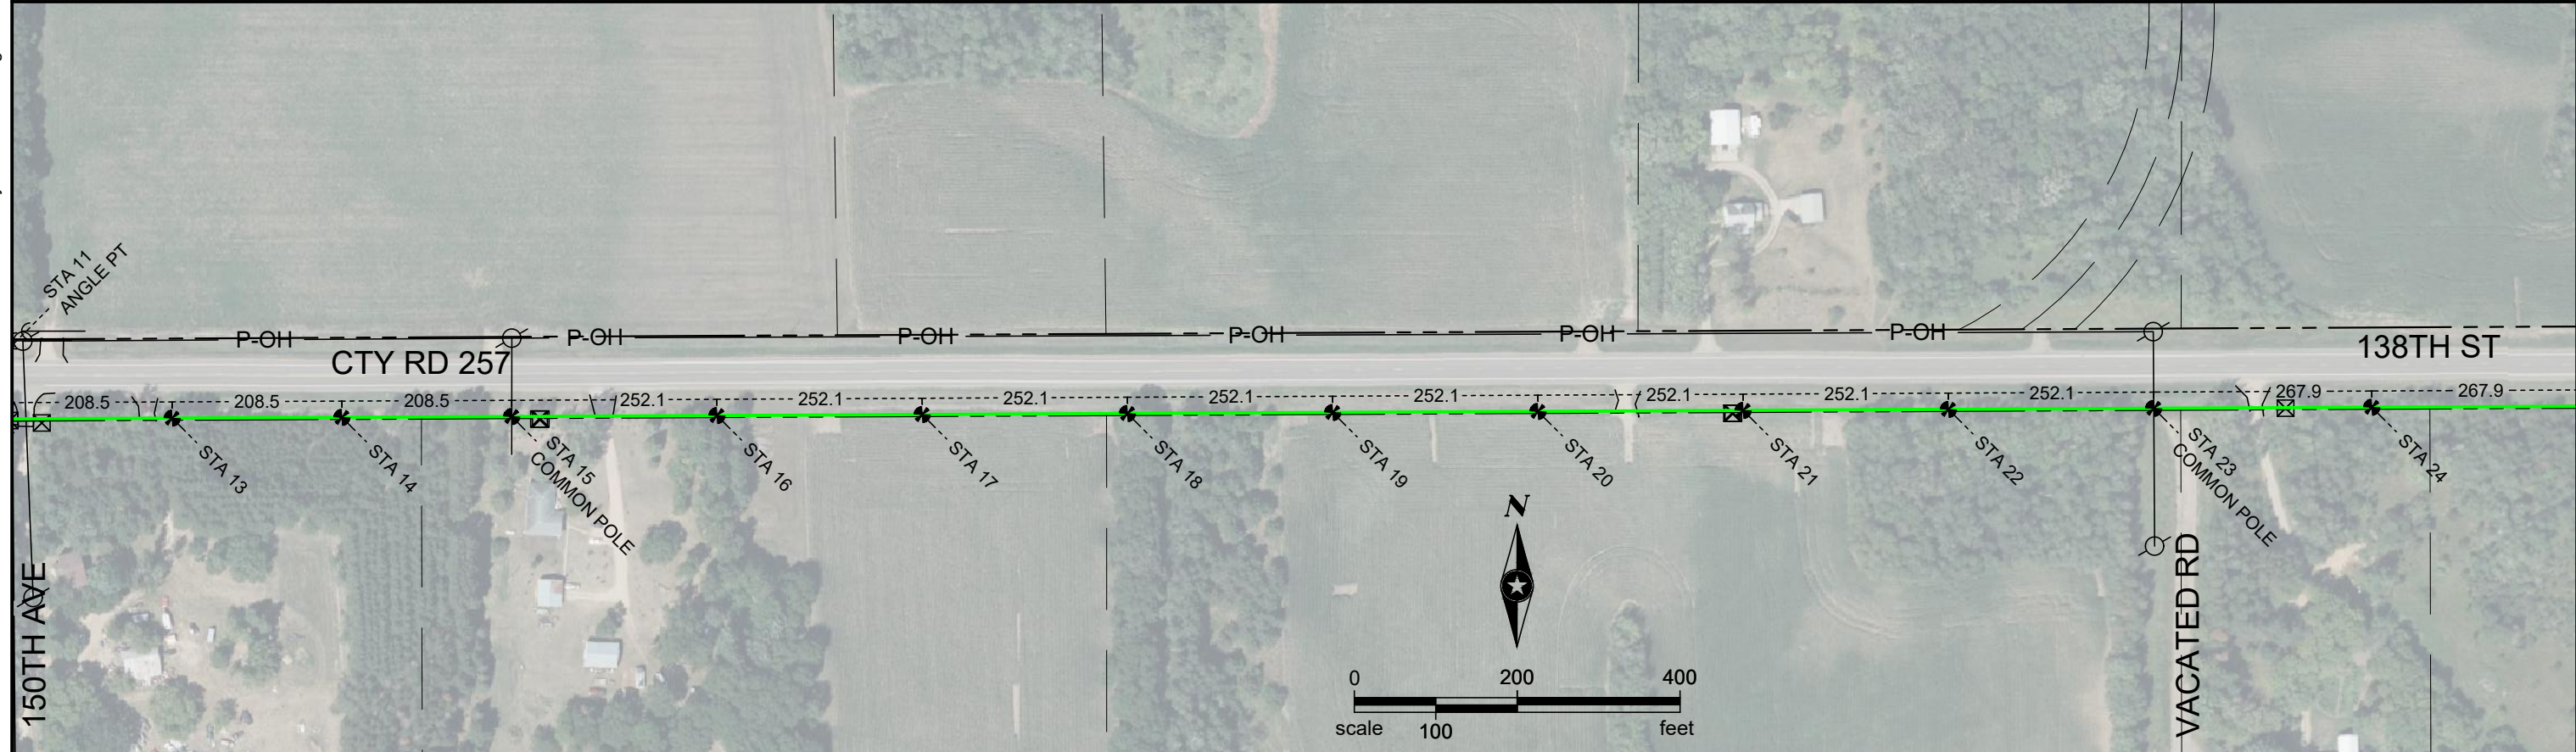

SEH Project MNPOW183583  
 Drawn By brw  
 Surveyed By brw  
 Checked By brw

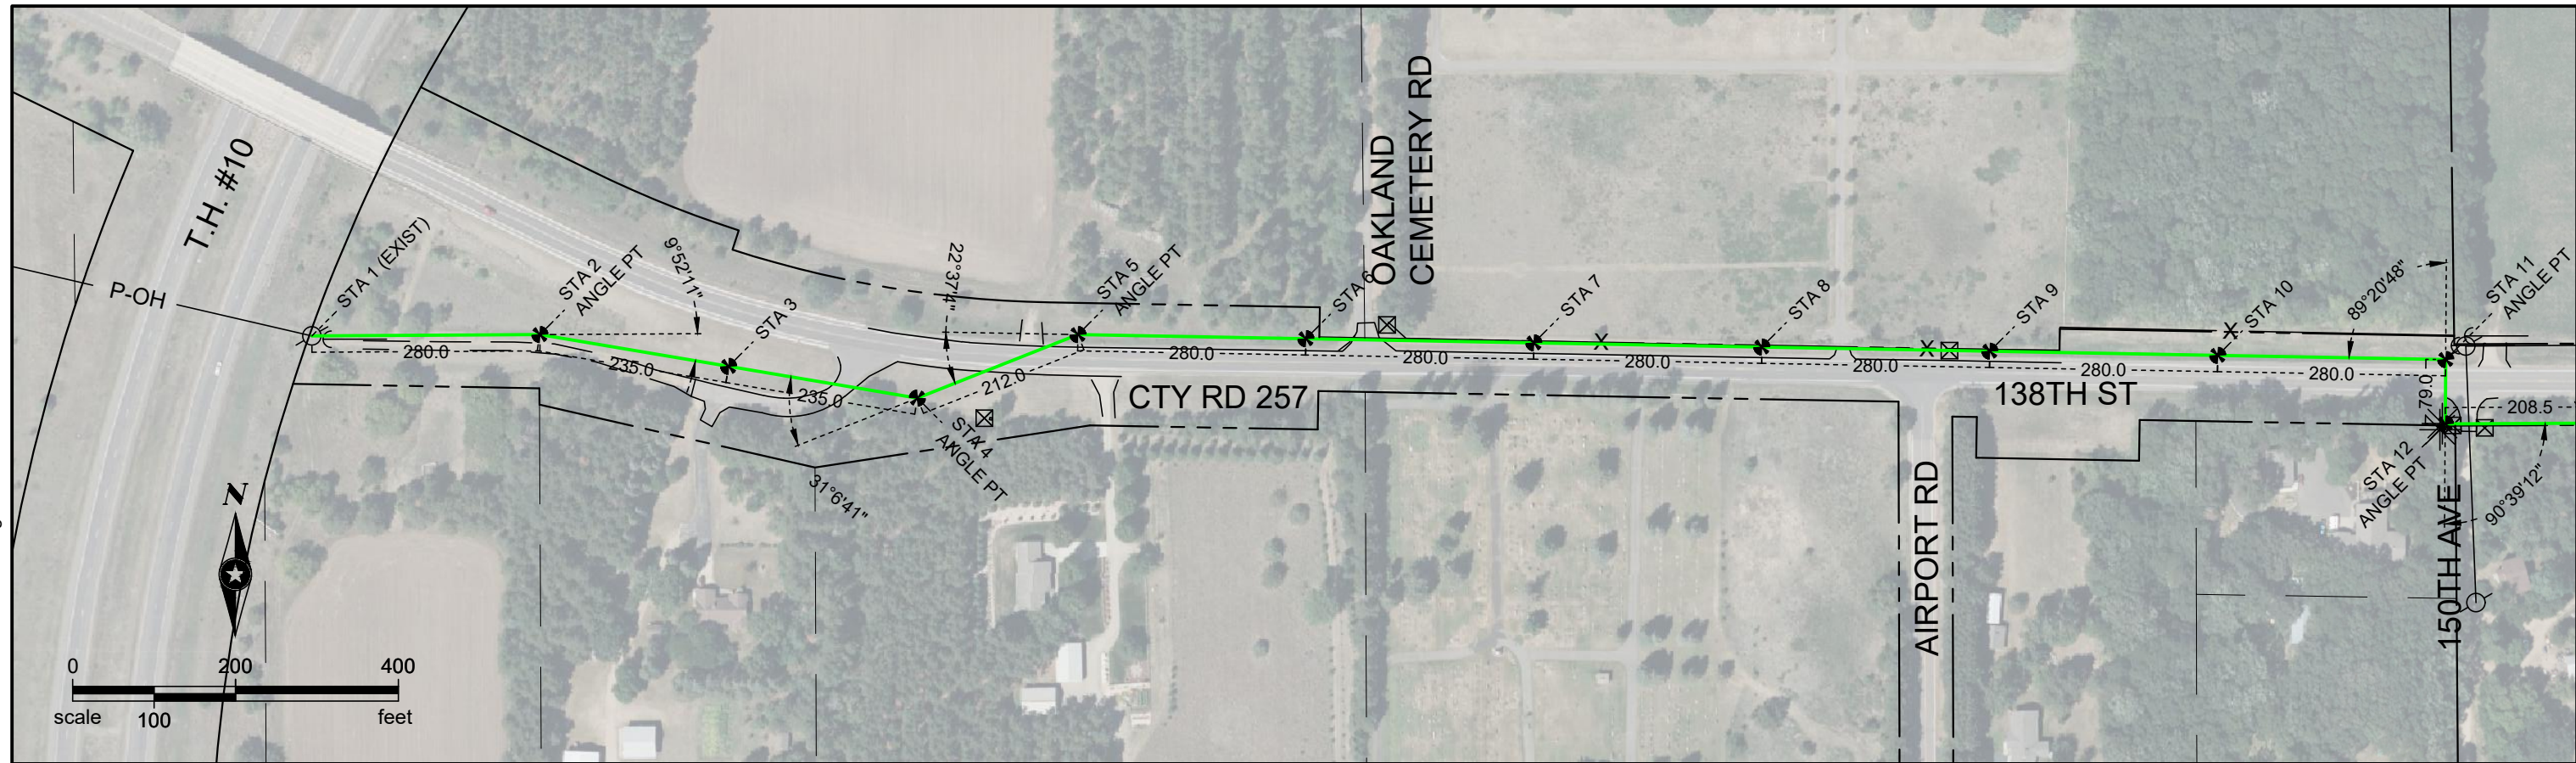

MINNESOTA POWER  
 POLE STAKING ON:  
 COUNTY ROADS 256 AND 257




EASEMENT EXHIBIT FOR:  
 MAIN LINE PLAN VIEW







Save: 3/18/2025 8:40 AM bwisted Plot: 3/18/2025 8:40 AM X:\K\O\I\M\N\POW\183583\9-survey\92-CAD\15-dwg\Little Falls\MP Little Falls Calcs.dwg

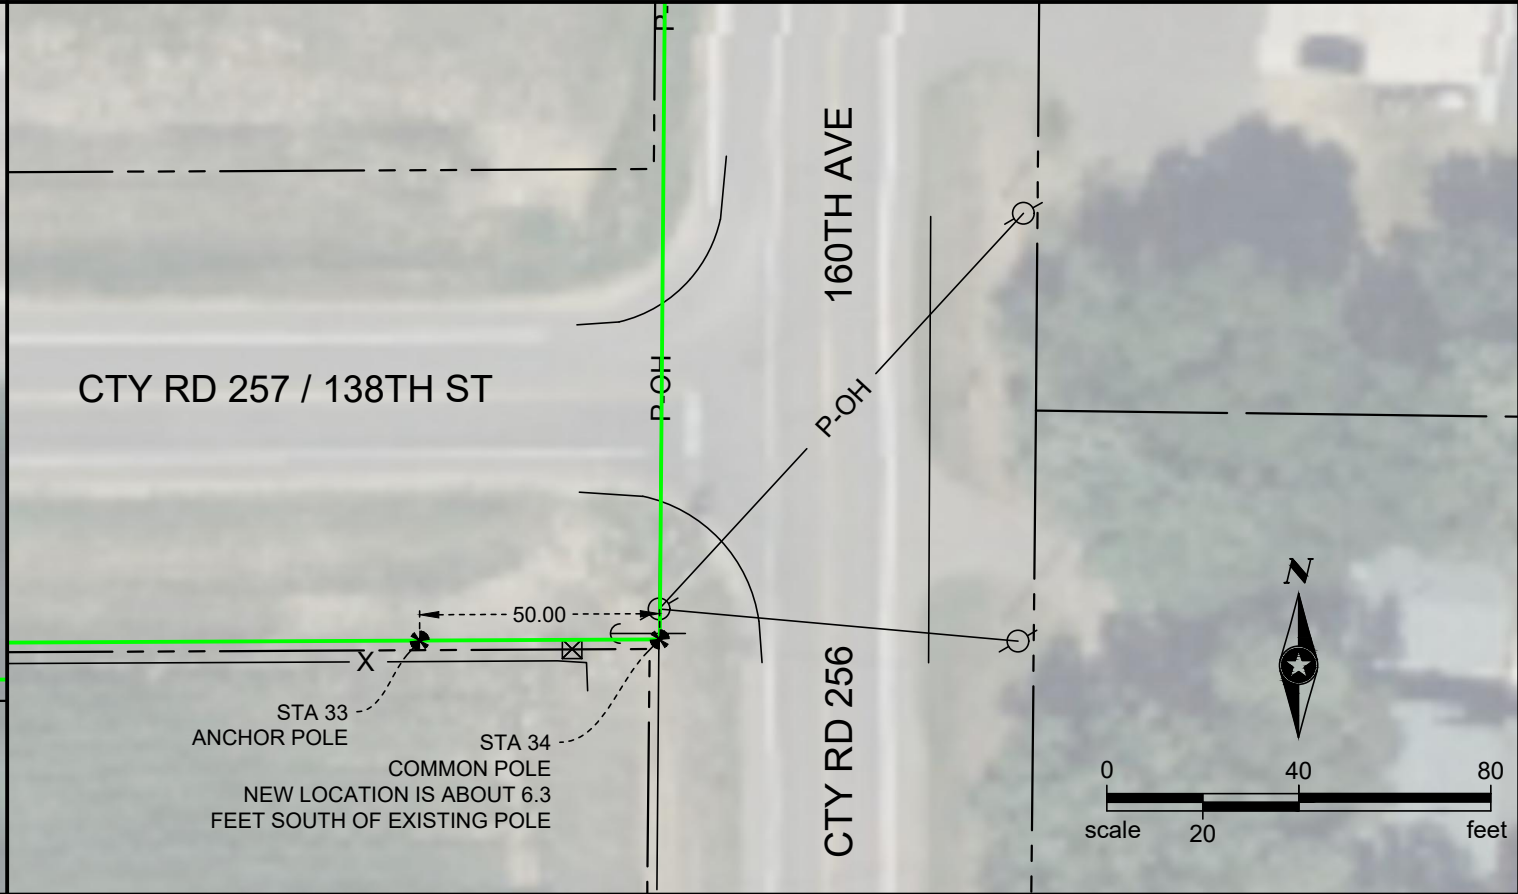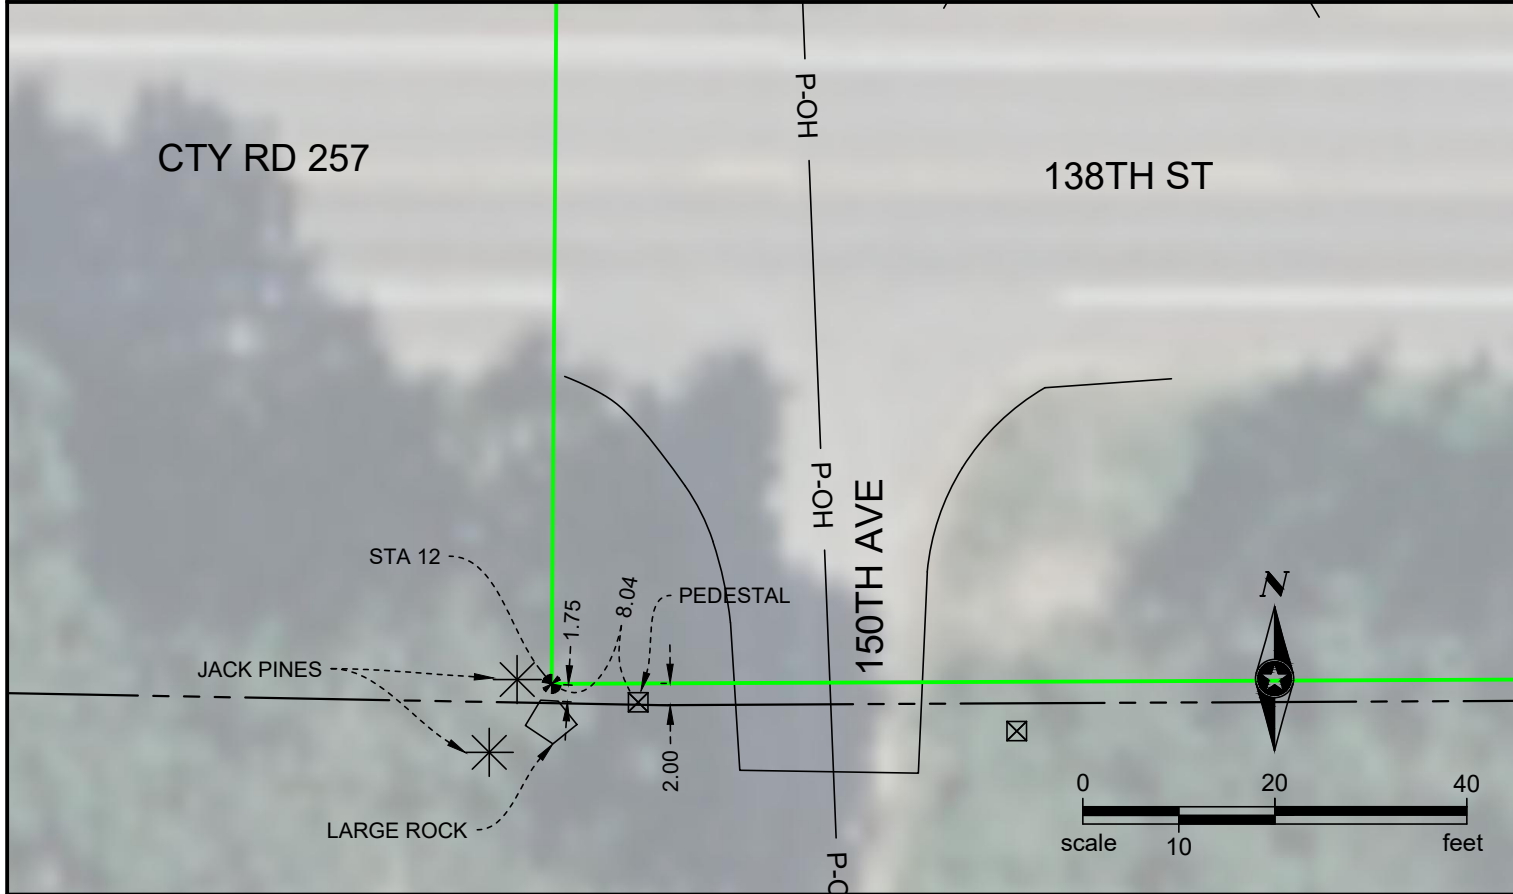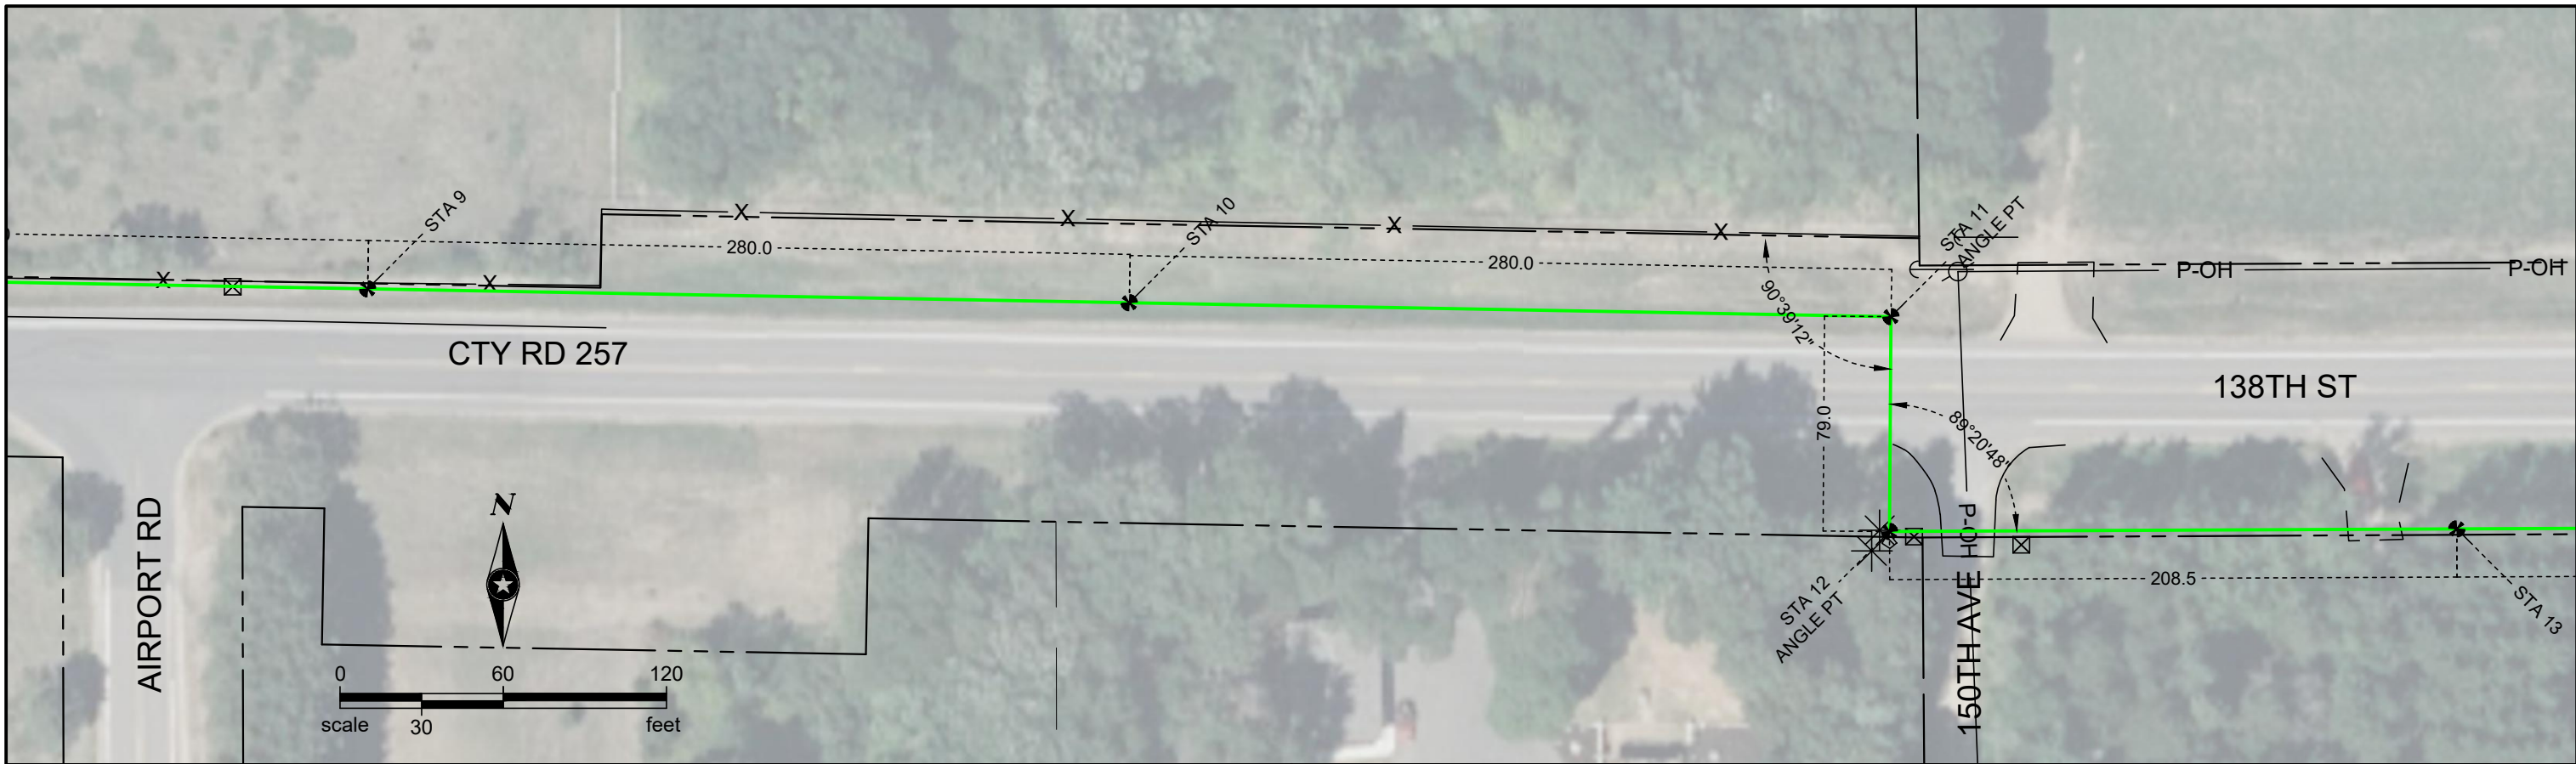

SEH Project MNPOW183583  
 Drawn By brw  
 Surveyed By brw  
 Checked By brw



MINNESOTA POWER  
 POLE STAKING ON:  
 COUNTY ROADS 256 AND 257

EASEMENT EXHIBIT FOR:  
 DETAIL SHEET