

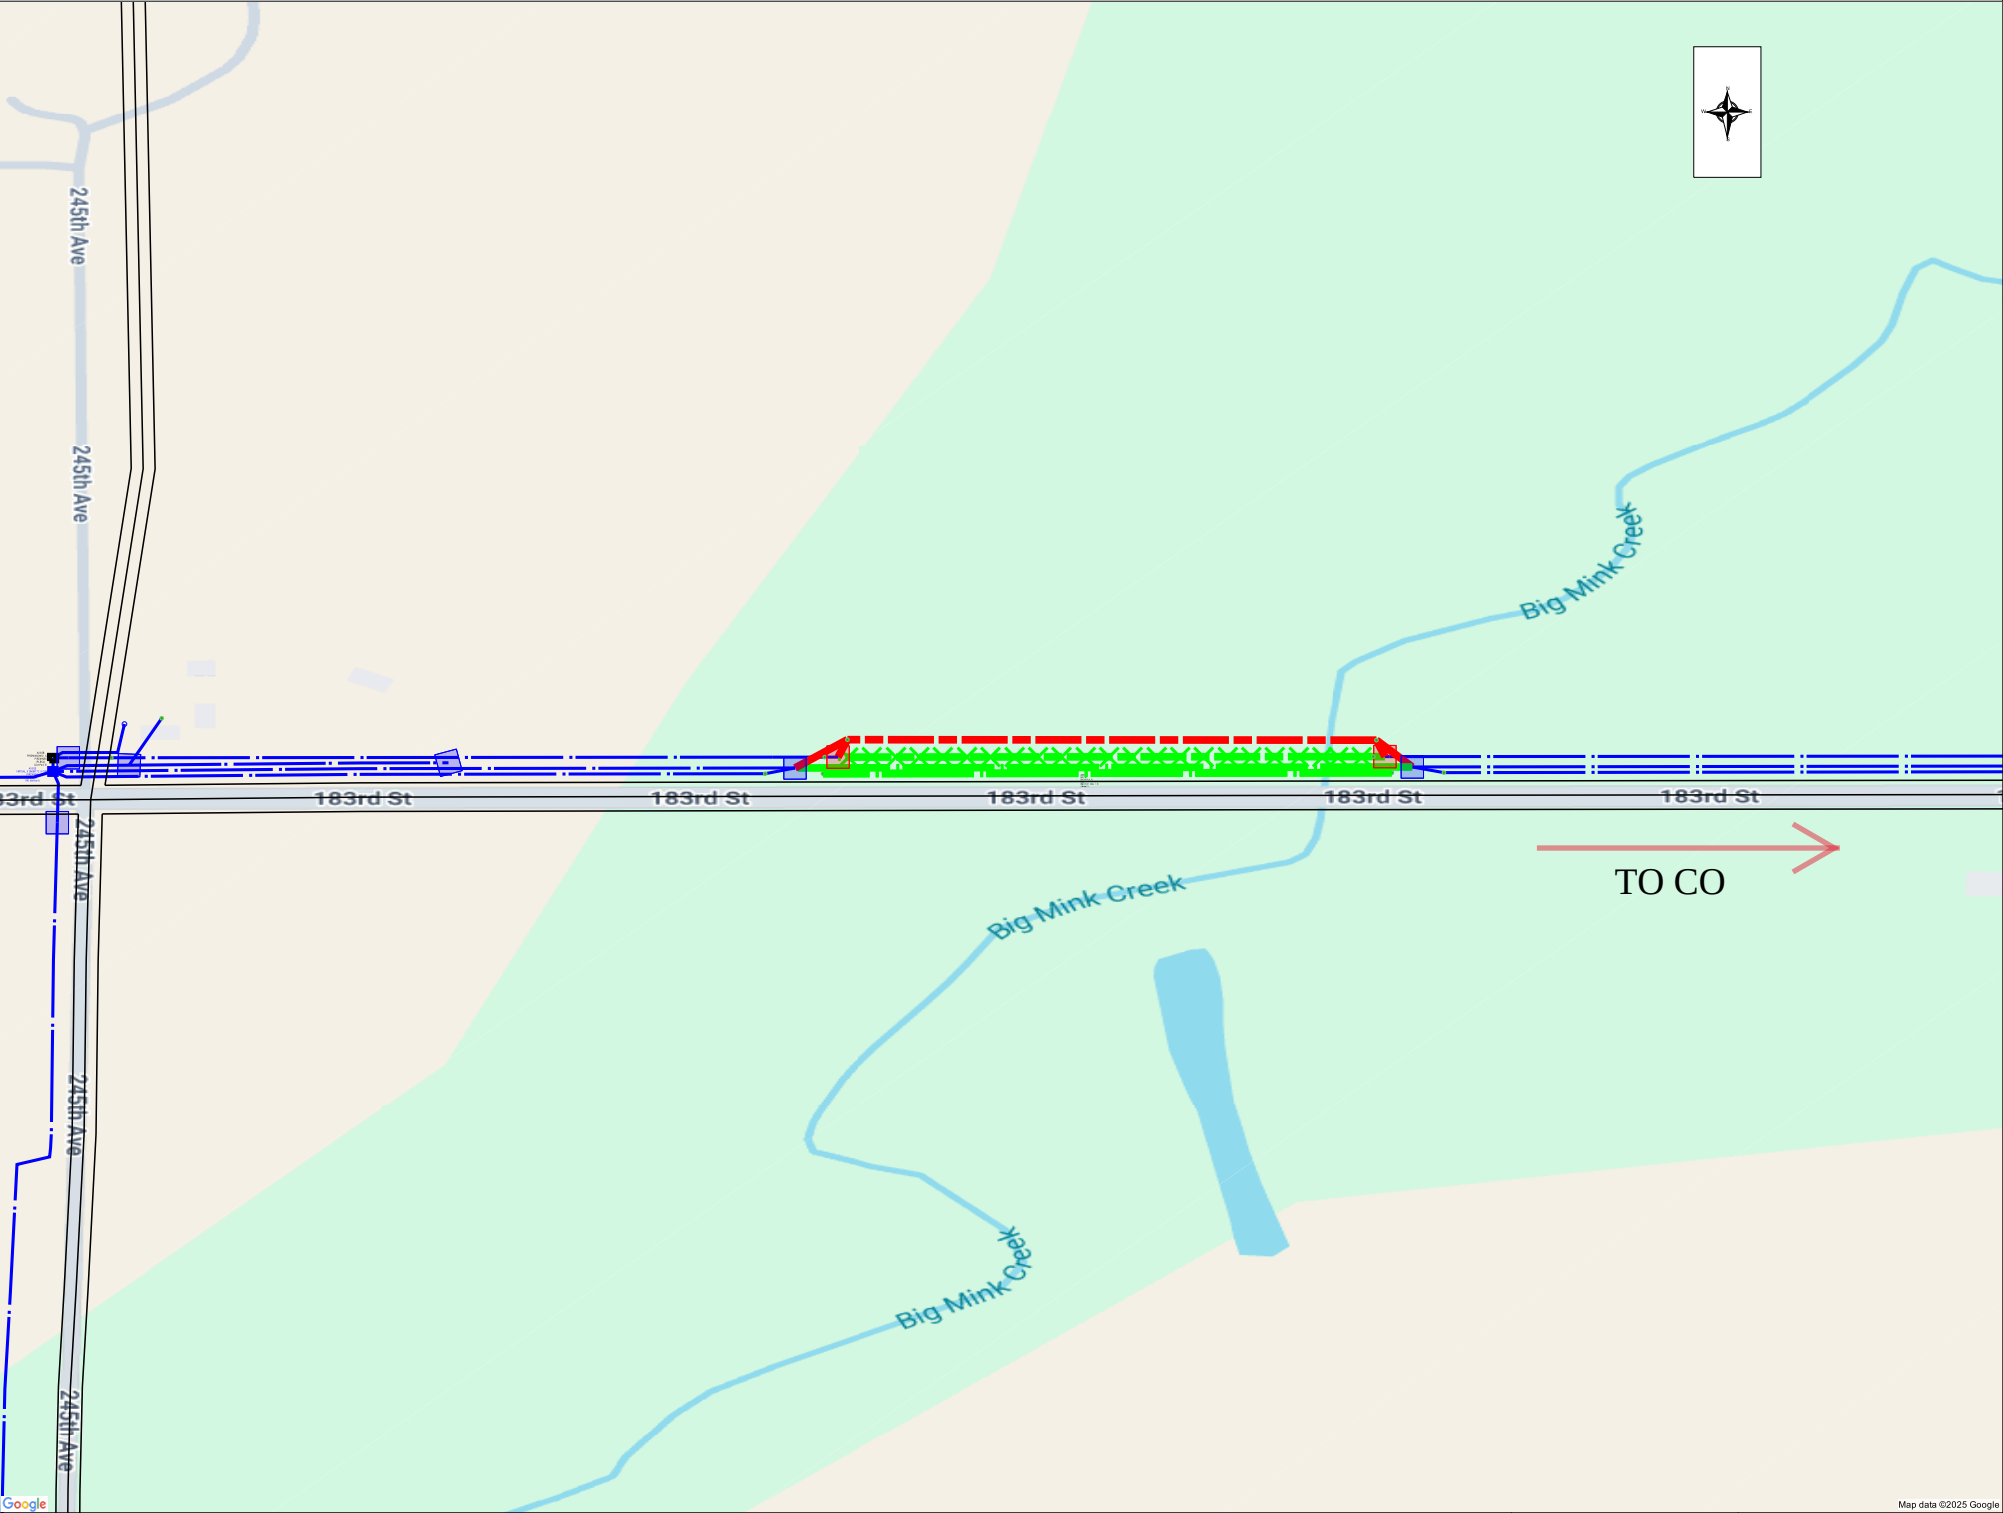



Job Location: 			Narrative/Special Remarks BORE UP TO 800 FEET 20 FEET DEEP UNDER BIG MINK CREEK 50' FROM CL. INSTALL ONE 2 INCH INNERDUCT. PLACE 1 48 FIBER AND ONE 25 PAIR COPPER IN NEW DUCT. INTERCEPT EXISTING 48 FIBER AND PLACE PEDESTALS. INTERCEPT 2 EXISTING 25 PAIR COPPER CABLES AND PLACE PEDESTALS. SPLICE FIBER AND COPPER CABLES				
			Held Order Information				
			Service Order #:		Customer Address:		
			Customer Name:		Customer Terminal:		
			Associated Projects List all associated projects: Site Location ID # (BVAPP):		Misc. Information Right of Way required No State Permits required No County Permits required No City Permits required No Additional Permit Information: Trench Open Date: Cut Sheets No		
Project Description: MNPIRZRDMN SP-049-646-007 Pi			Engineering Contact	Name: James Larsen Phone Number: 612-819-8028		LUMEN® CONFIDENTIAL - Disclose and Distribute Solely to CTL Employees Having a Need to Know.	
Project #: P.302284		WC CLLI: PIRZMNXA	Contract Engineer	Name: Company:			
Community Name: Pierz			Construction Coordinator	Name: Phone Number:			
Exchange Key:		Remote Switch Exchange Key:		Revision number:		Sheet 1	of 5

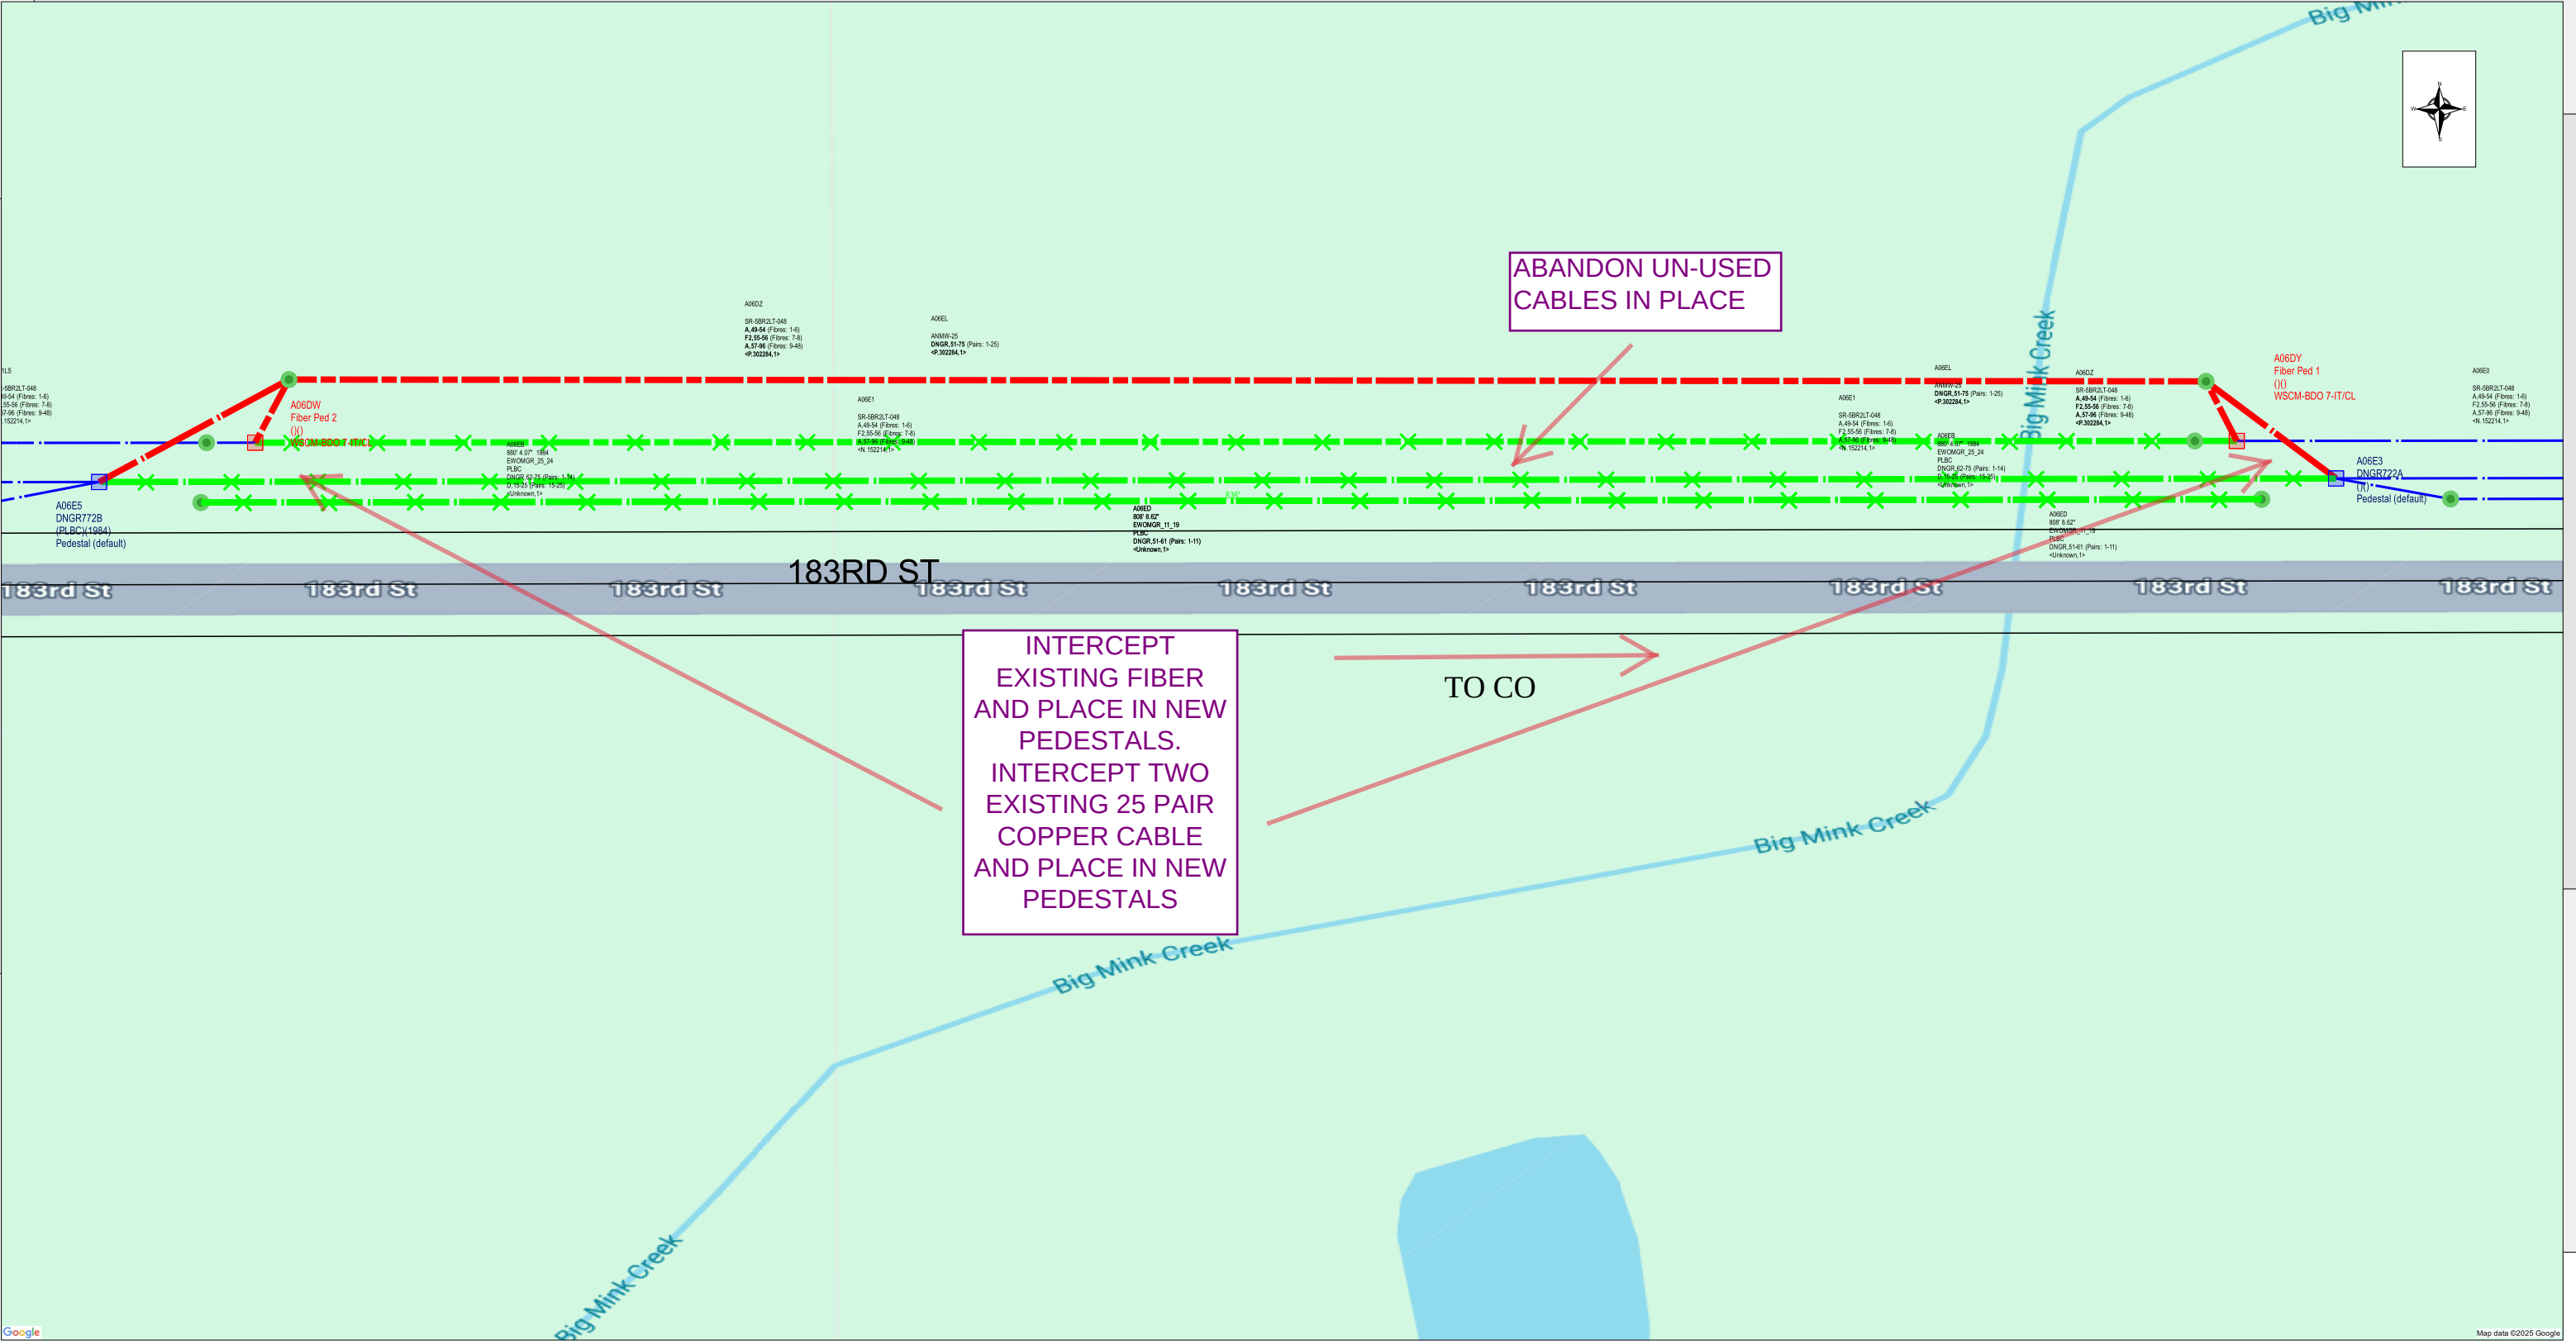


Project Description: MNPIRZRDMN SP-049-646-007 Pi		Engineering Contact	Name: James Larsen Phone Number: 612-819-8028		LUMEN®		
Project #: P.302284	WC CLLI: PIRZMNXA	Contract Engineer	Name: Company:		CONFIDENTIAL - Disclose and Distribute Solely to CTL Employees Having a Need to Know.		
Community Name: Pierz		Construction Coordinator	Name: Phone Number:				
Exchange Key:	Remote Switch Exchange Key:			Revision number:		Sheet 2	of 5

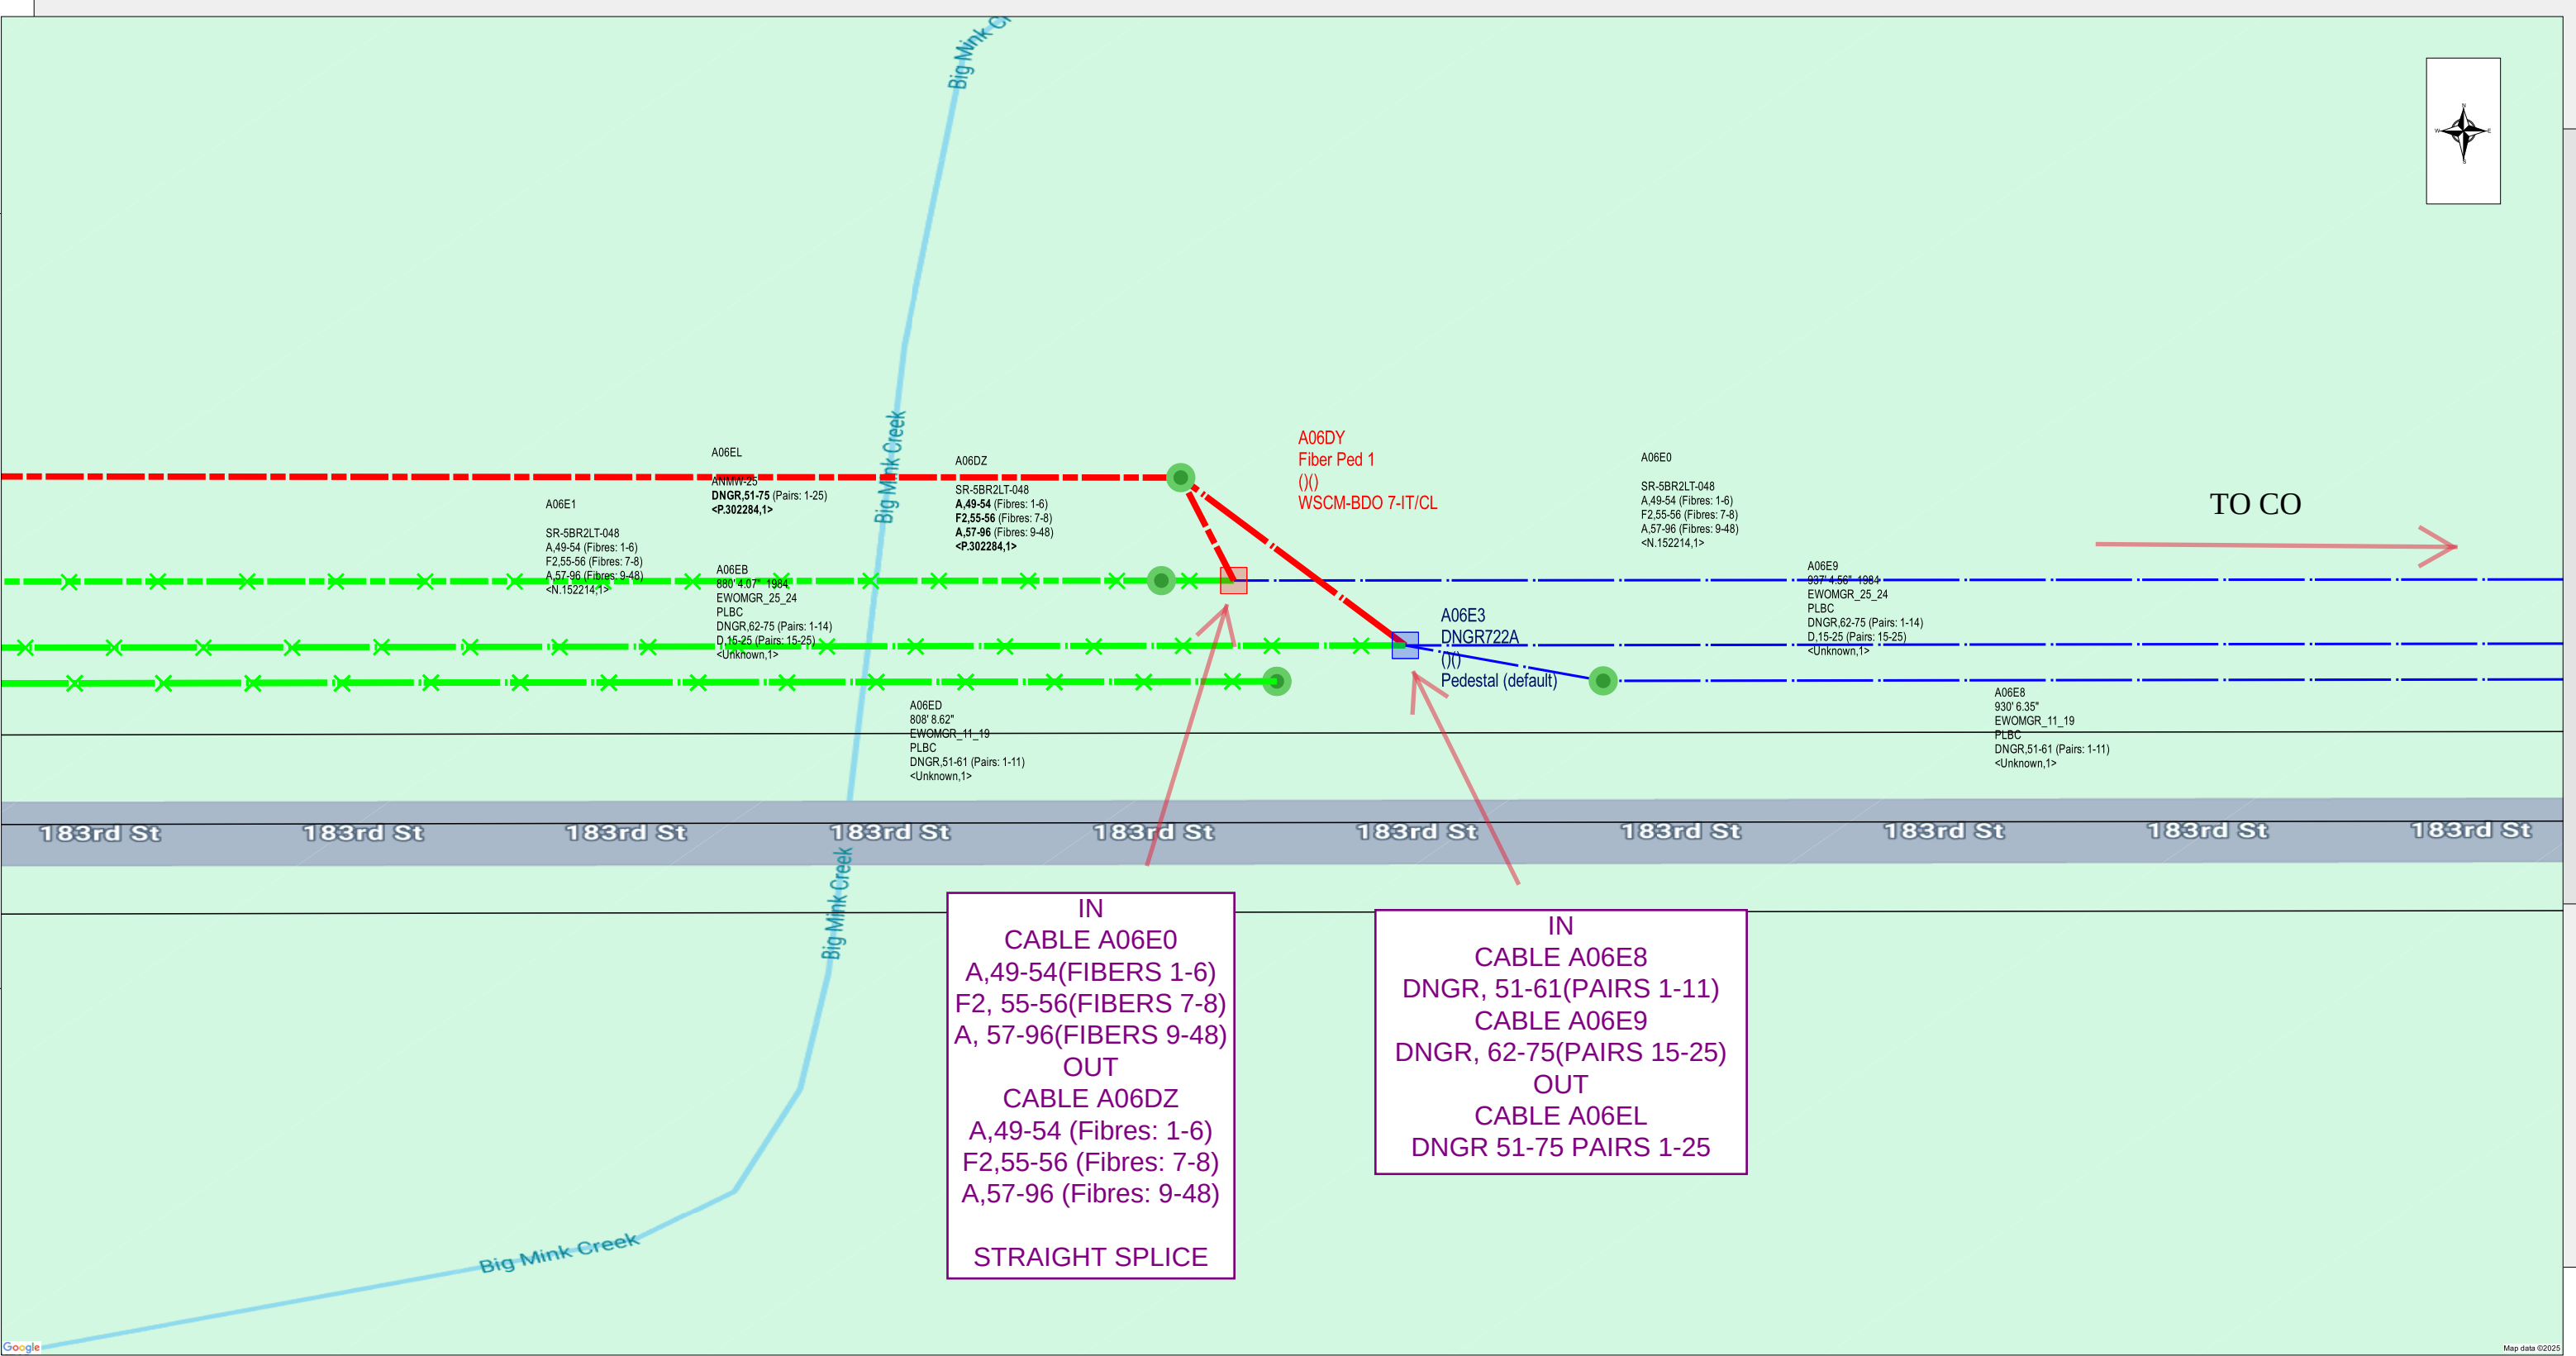

Project Description: MNPIRZRDMN SP-049-646-007 Pi			Engineering Contact	Name: James Larsen Phone Number: 612-819-8028		LUMEN®		
Project #: P.302284		WC CLLI: PIRZMNXA		Contract Engineer	Name: Company:		CONFIDENTIAL - Disclose and Distribute Solely to CTL Employees Having a Need to Know.	
Community Name: Pierz			Construction Coordinator	Name: Phone Number:				
Exchange Key:		Remote Switch Exchange Key:			Revision number:		Sheet 3	of 5

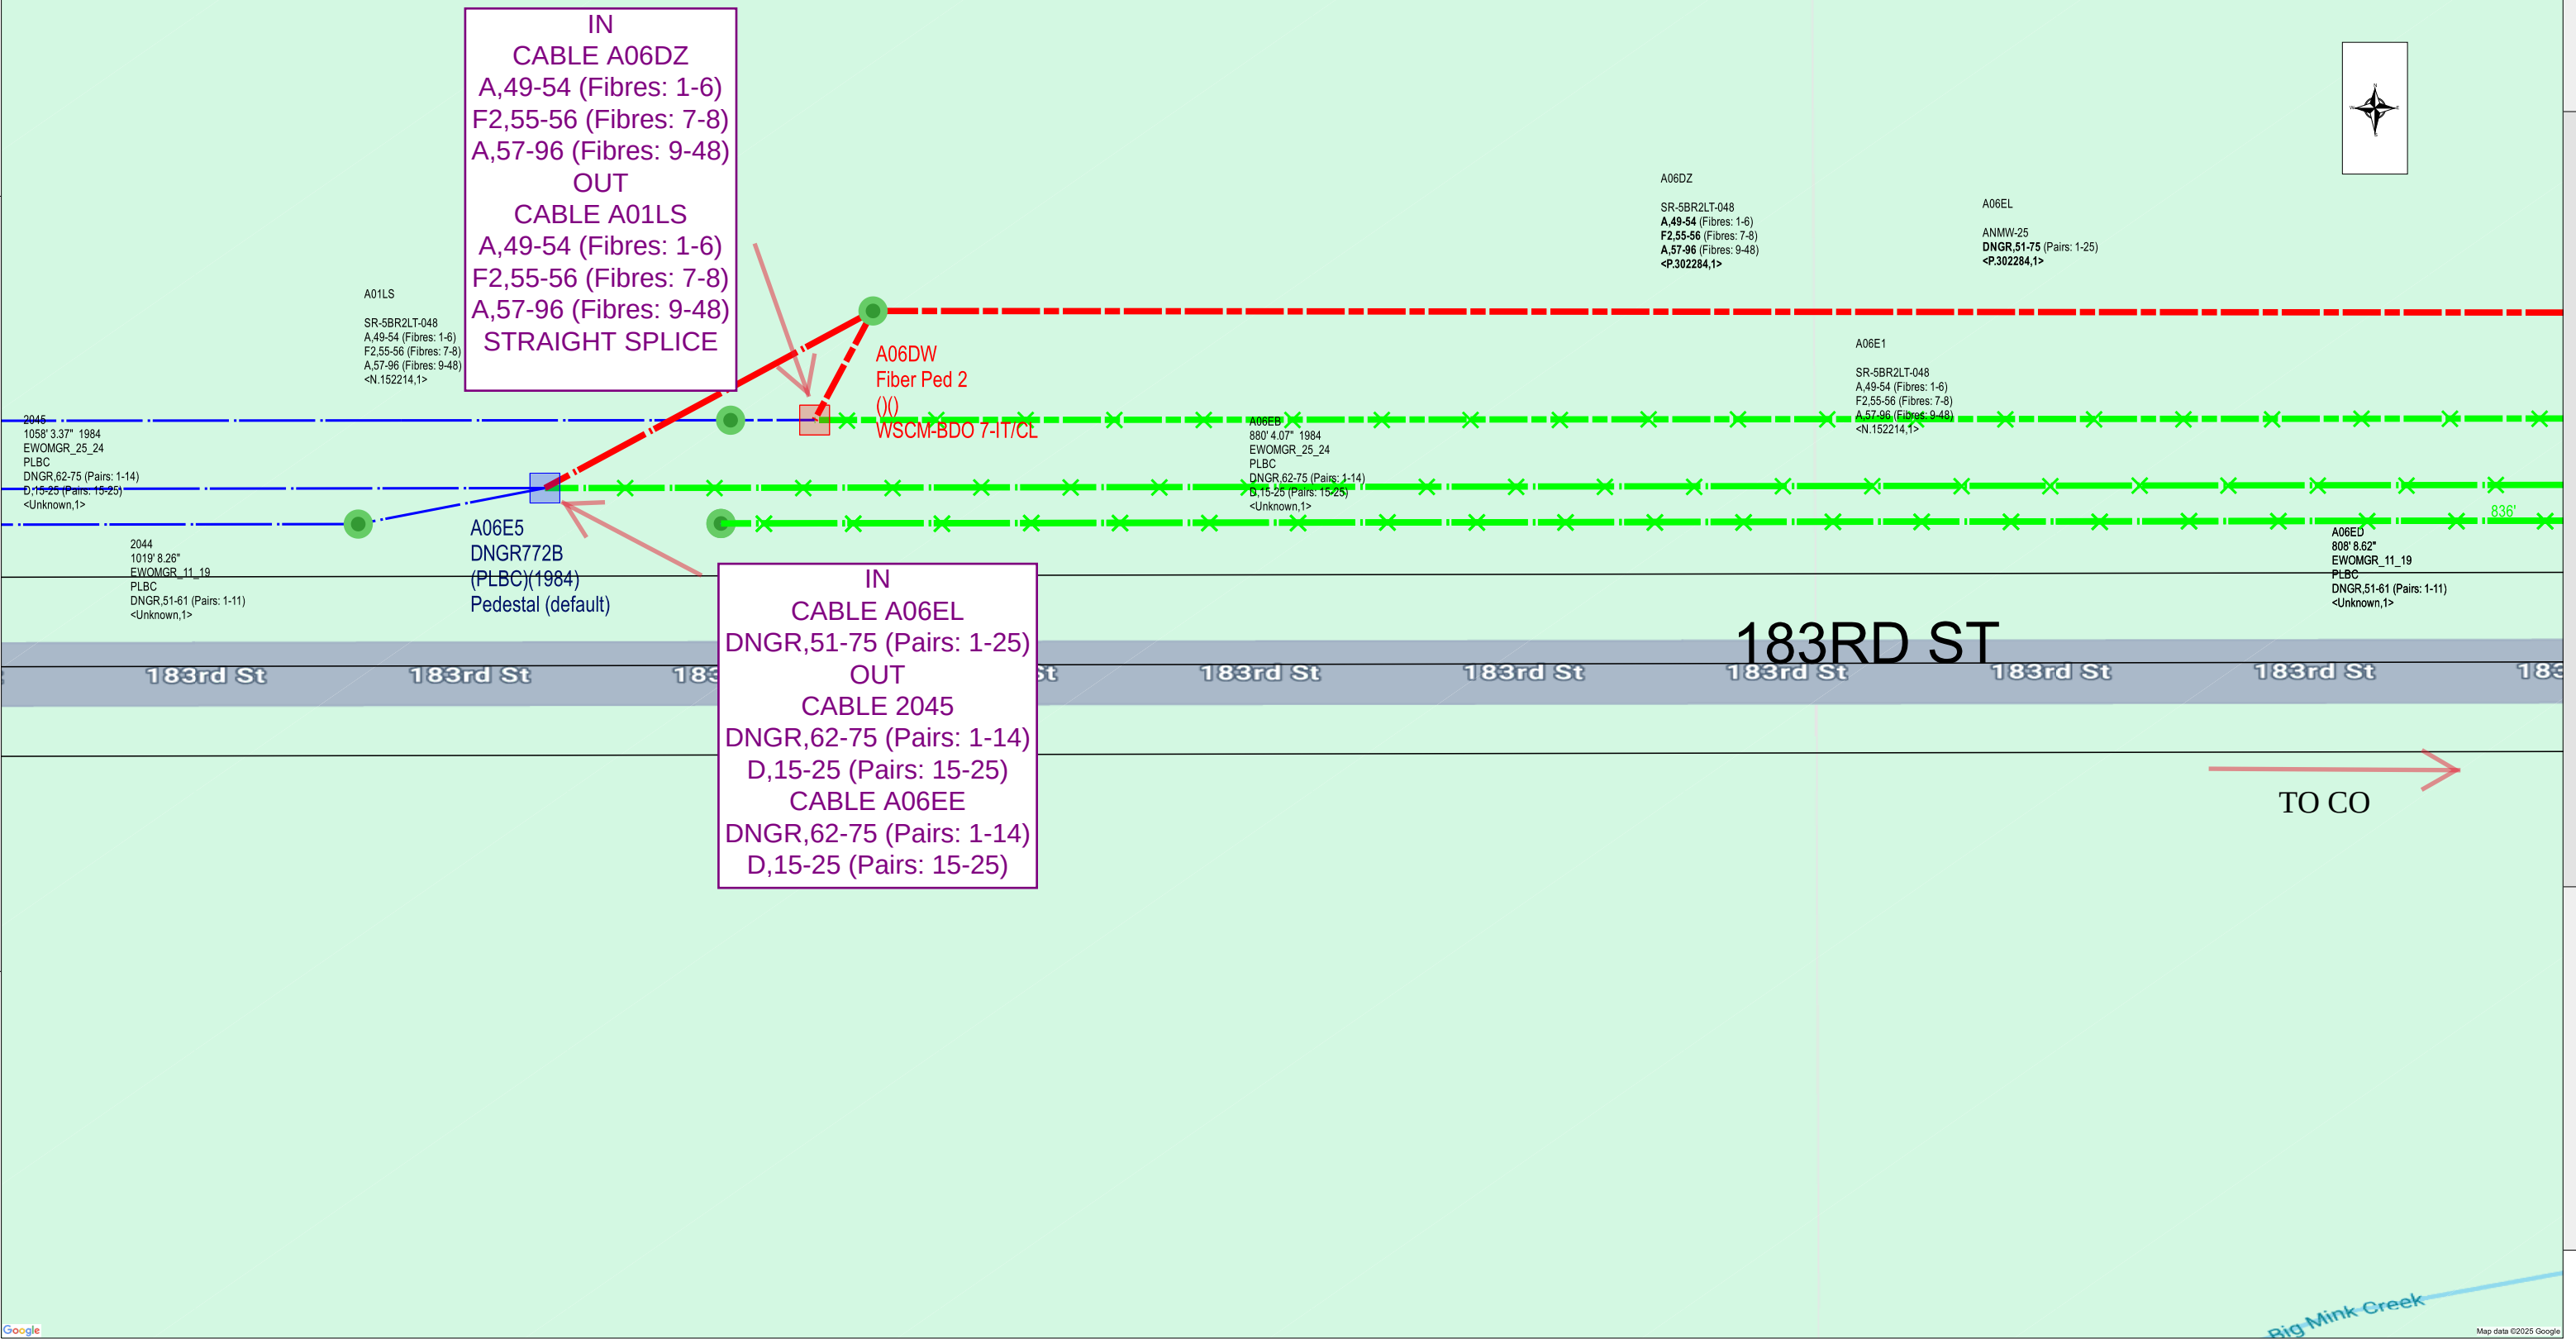

Project Description: MNPIRZRD MN SP-049-646-007 Pi		Engineering Contact	Name: James Larsen Phone Number: 612-819-8028		LUMEN®		
Project #: P.302284	WC CLLI: PIRZMNXA	Contract Engineer	Name: Company:		CONFIDENTIAL - Disclose and Distribute Solely to CTL Employees Having a Need to Know.		
Community Name: Pierz		Construction Coordinator	Name: Phone Number:				
Exchange Key:	Remote Switch Exchange Key:			Revision number:		Sheet 4	of 5

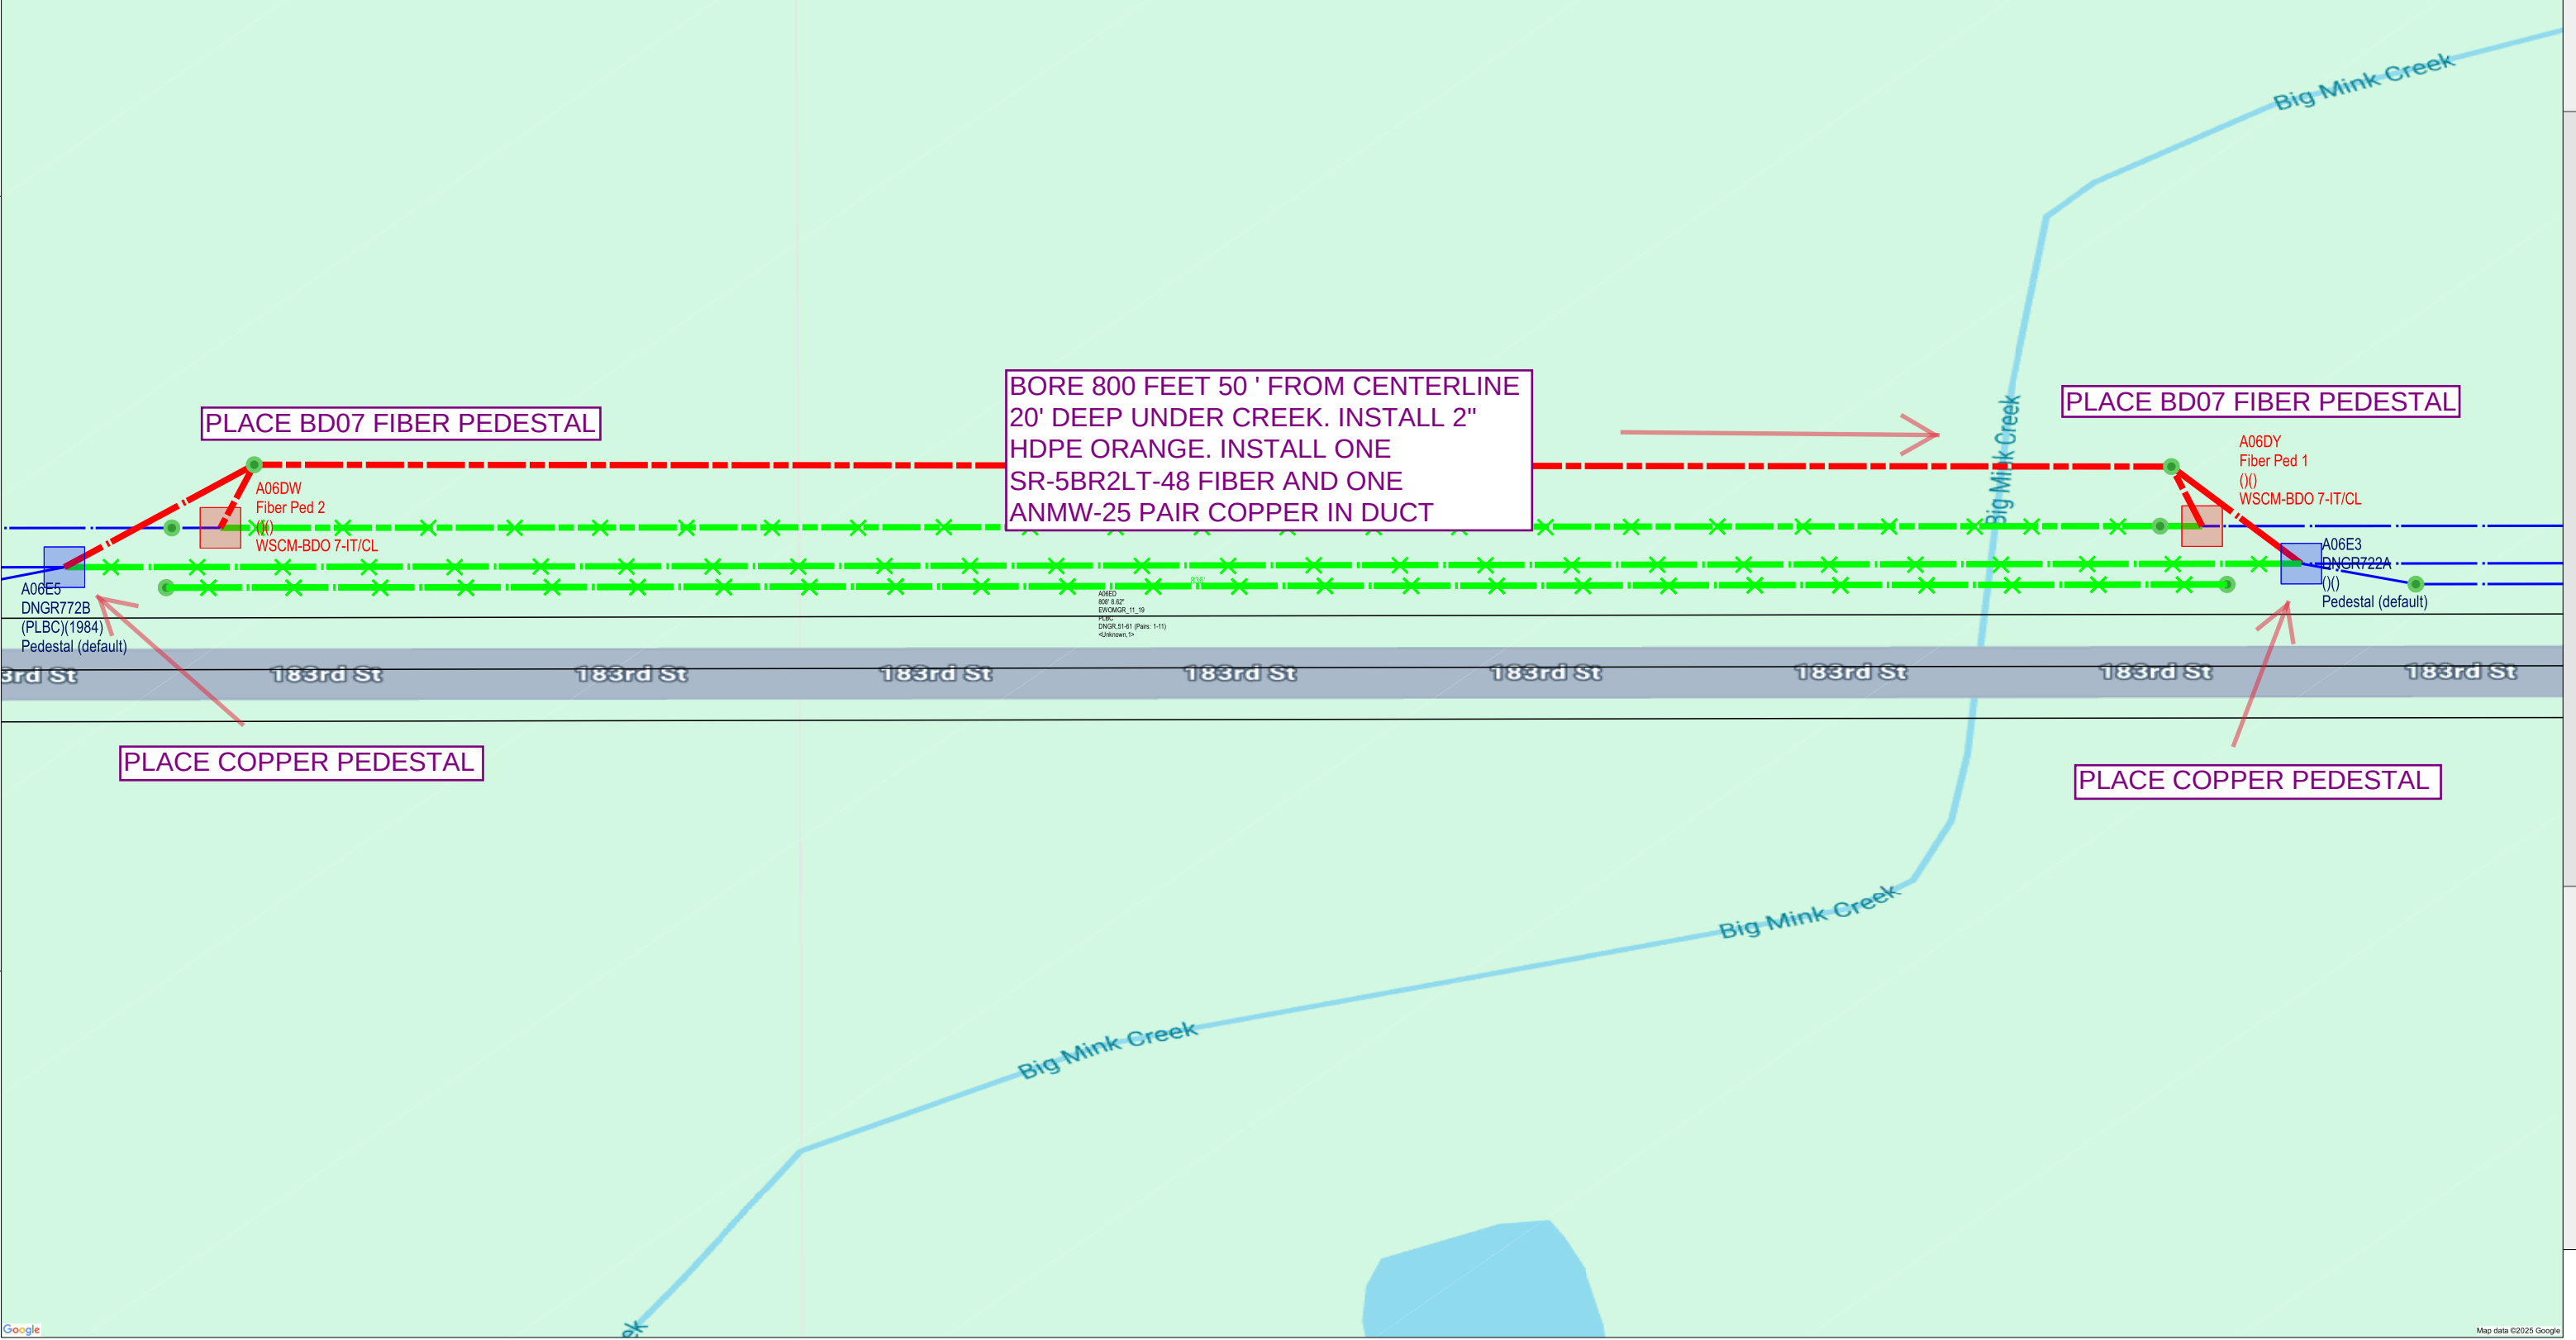

Project Description: MNPIRZRDMN SP-049-646-007 Pi		Engineering Contact	Name: James Larsen Phone Number: 612-819-8028		LUMEN®		
Project #: P.302284	WC CLLI: PIRZMNXA	Contract Engineer	Name: Company:		CONFIDENTIAL - Disclose and Distribute Solely to CTL Employees Having a Need to Know.		
Community Name: Pierz		Construction Coordinator	Name: Phone Number:				
Exchange Key:	Remote Switch Exchange Key:			Revision number:		Sheet 5	of 5