


- ST1) REPLACE 35/5 POLE M5463188 WITH A 40/3 TANGENT POLE (DCS-7100)
- INSTALL 15KVA OHTX, 19.9KV-120/240V
 - BUILD SECONDARY RISER ON NEW POLE
- ST2) INSTALL SECONDARY PEDESTAL
- PLOW 75FT OF 4/0 TRIPLEX, BACK TO ST1
- ST3) CUSTOMER METER LOOP
- MAKE PERM CONNECTIONS TO CUSTOMER OWNED SERVICE

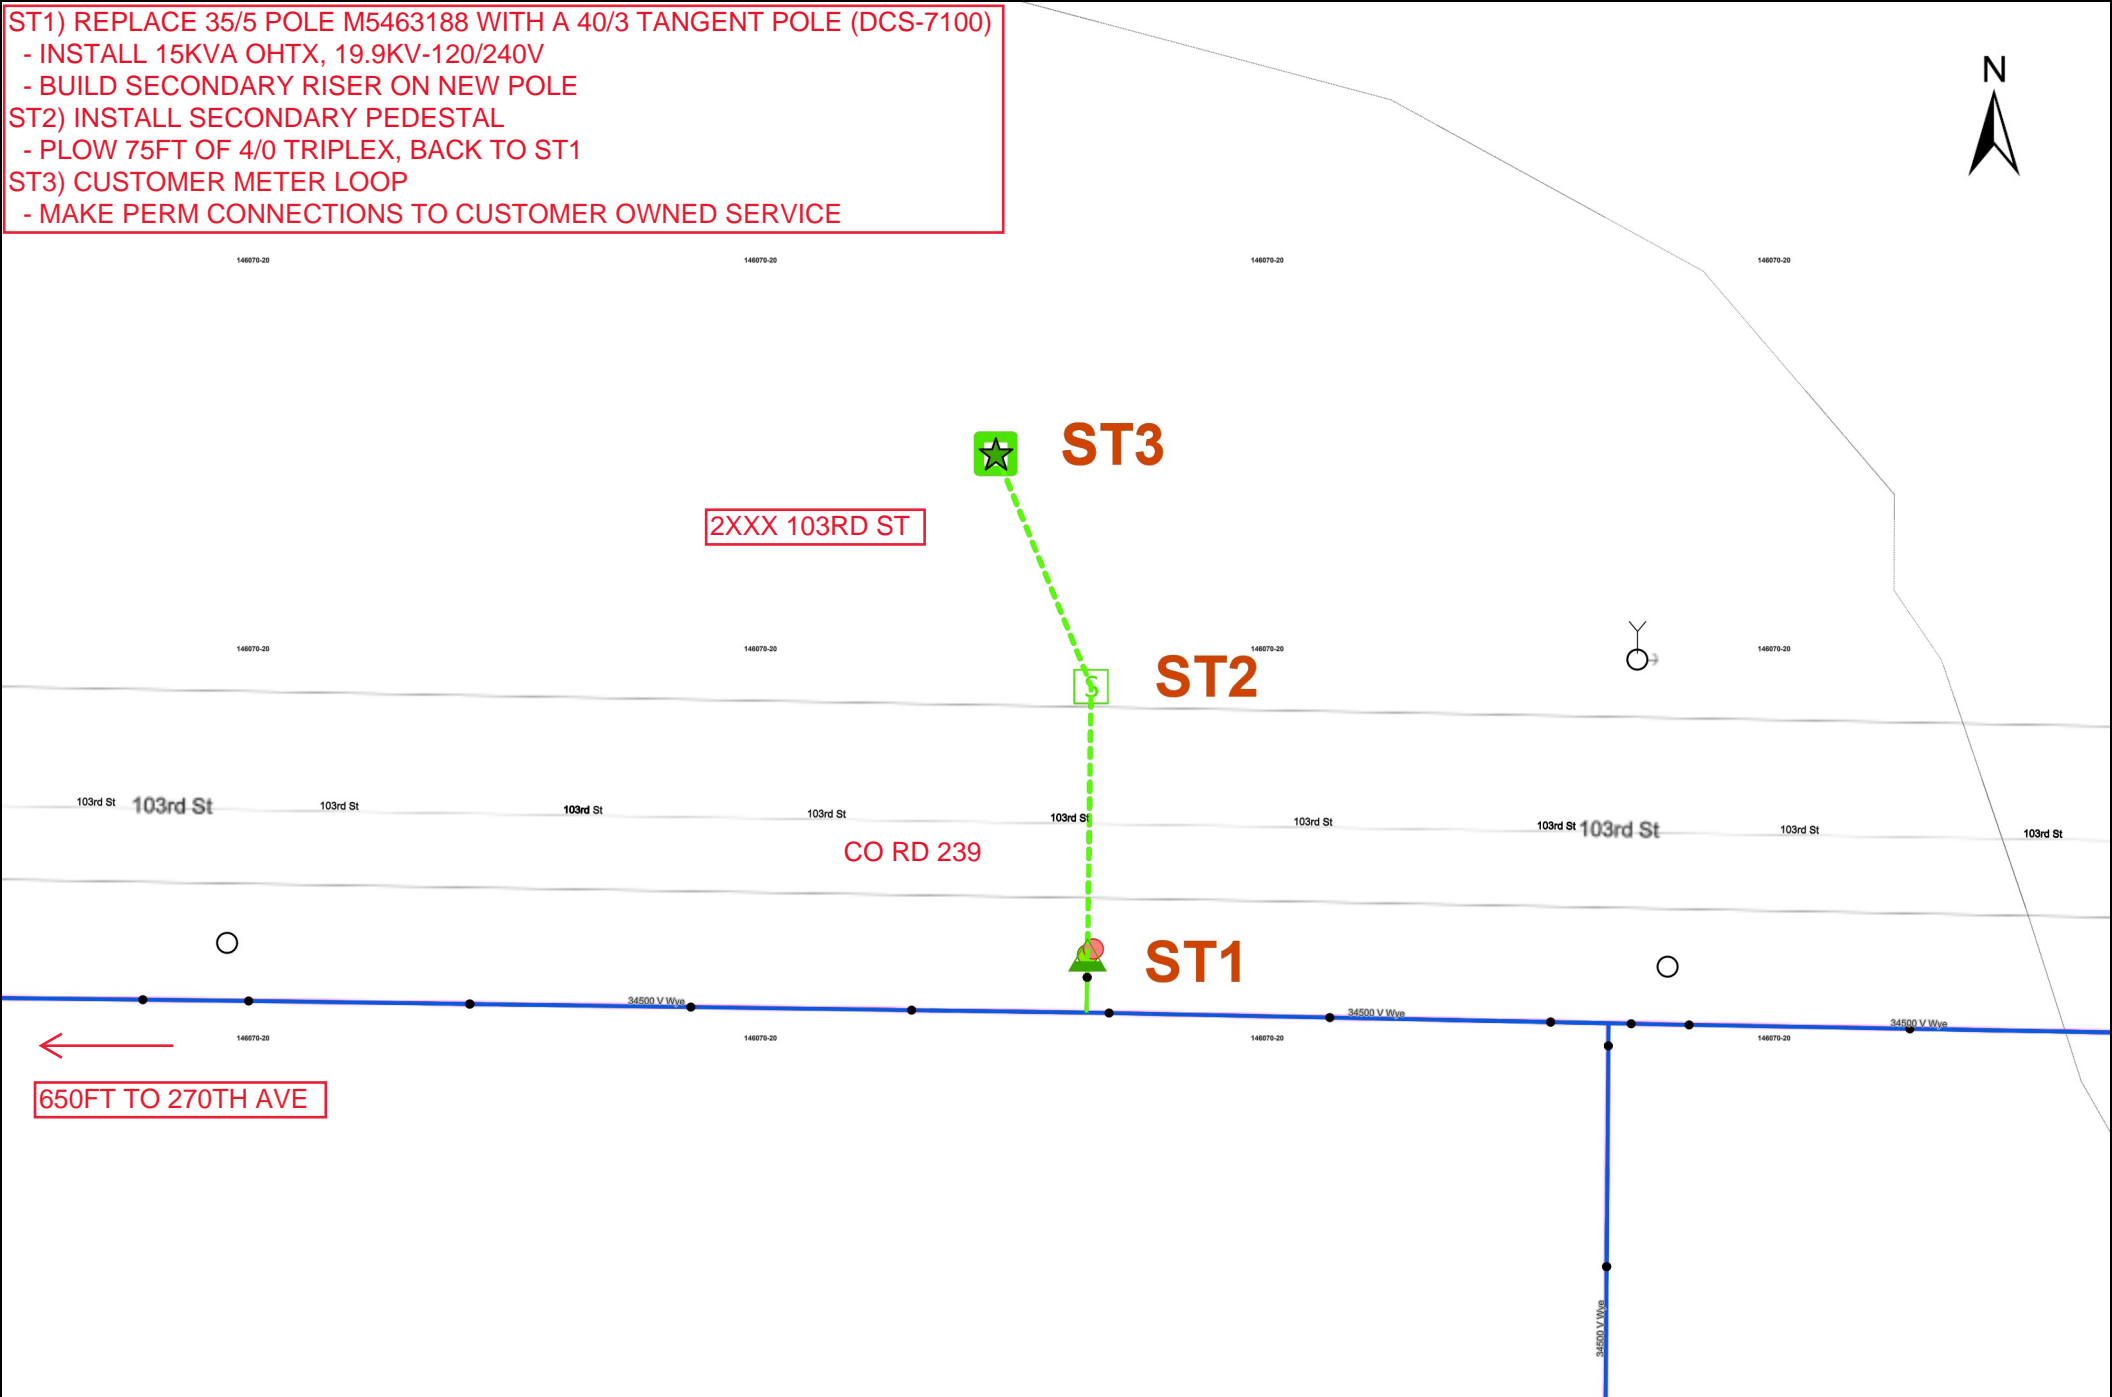

Work Order Number:
#5086649

Name:
Dan Messner
952-529-1596

Date:
11/6/2024
2xxxx 103rd St, Pierz



This map may not be prepared to scale. Under no circumstances should this map ever be used to determine the location of the facilities depicted. Minnesota Power/Allete disclaims all responsibility for any such use and shall not be liable for any indirect, consequential or other damages, however caused.