




STEARNS ELECTRIC ASSOCIATION		CNTY T-R-S: <u>Morrison T128N R30W S06</u>		PRI-WIRE: <u>1/0 ACSR</u>		STAKED BY : <u>WS</u>				NAME: <u>YOREK DAIRY</u>				WO#: <u>20250804</u>			
		SUBDIVISION: _____		RULING SPAN: <u>0</u>		STAKED DATE : <u>10/14/2025</u>				LOCATION: <u>110-06-006</u> SERVICE AREA: <u>SA1</u>				SHEET : <u>1 of 4</u> EXT : <u>1</u>			
		SERVICE TYPE: <u>Irrigation</u>		AMPS: <u>200</u>		WO TYPE: <u>NEW CONSTRUCTION</u>				SERV LOC: <u>127645</u> ACCT: <u>12764500</u>				DESC: <u>NEW SERVICE / IRRIGATION</u>			
		PERMIT: <u>County</u>		VOLTAGE: <u>277/ 480</u>		RUS CODE: <u>101</u>				HOME: <u>(320)333-7415</u> MOBILE: <u>(320)293-0803</u>				SUB: <u>S2 F3 Phase ABC</u>			
STATION NO.	POLE H/C	PRIMARY			TRANSFORMERS		GROUND		GUY		ANCHOR	ANGLE	SECONDARY/SERVICE			REMARKS	
		SPAN	WIRE	UNITS					UNIT	LEAD			SPAN	WIRE	UNITS	METER	
1	35-6*			C1.11*			H1.1*										Start Bore
	40-5			UC2-1			H1.1										
				C1.11PL													
1A		140	(3)1/0 PRI AL 3PH														End Bore
2		1925	(3)1/0 PRI AL 3PH	UM1-9 (3)UM6-1-1 (3)UM6-34	UG7 25 kva	(3)UM48-1									(3)UJ2-4 (3)UJ2-6		
3							UM6-6						40	4/0 QPX CIC URD	UM8	16S	
ADDRESS: DOVE RD, LITTLE FALLS		TITLE: YOREK DAIRY										CITY LIMITS: NONE					
DESIGN COMMENTS: "BORE" Try for this Fall Need to file Morrison Cty Permit before doing job WCC COLLECTED: ☐ YES ☐ NO WCC INCURRED: ☐ YES ☐ NO ELECTRICIAN: _____ ELECTRICIAN PH: _____ RELATED WORK ORDERS:												CONDUCTOR TYPE		LINE FEET	WIRES	TOTAL FEET	
												1/0 PRI AL 3PH			3	6195	
												4/0 QPX CIC URD			1	40	

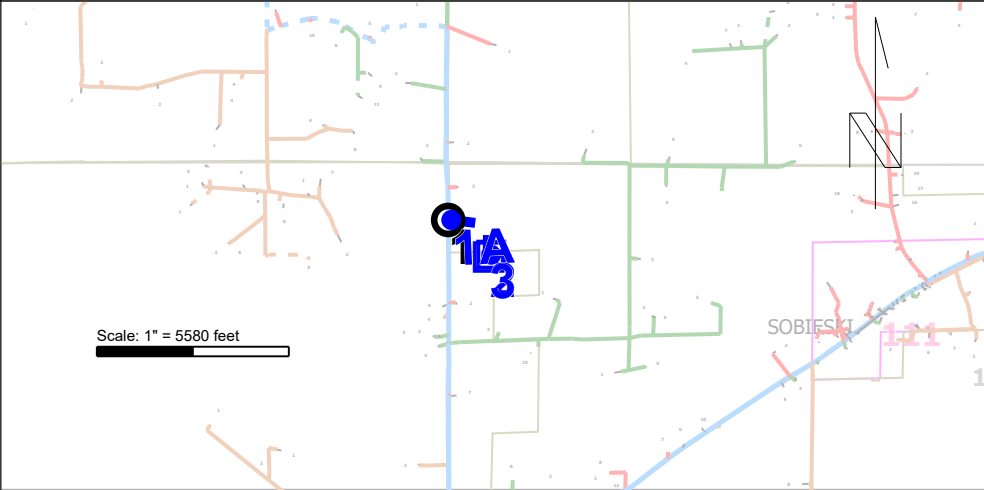

CNTY T-R-S: <u>Morrison T128N R30W S06</u>	PRI-WIRE: <u>1/0 ACSR</u>	STAKED BY : <u>WS</u>	NAME: <u>YOREK DAIRY</u>	WO#: <u>20250804</u>
SUBDIVISION: _____	RULING SPAN: <u>0</u>	STAKED DATE : <u>10/14/2025</u>	LOCATION: <u>110-06-006</u> SERVICE AREA: <u>SA1</u>	SHEET : <u>2 of 4</u> EXT : <u>1</u>
SERVICE TYPE: <u>Irrigation</u>	AMPS: <u>200</u>	WO TYPE: <u>NEW CONSTRUCTION</u>	SERV LOC: <u>127645</u> ACCT: <u>12764500</u>	DESC: <u>NEW SERVICE / IRRIGATION</u>
PERMIT: <u>County</u>	VOLTAGE: <u>277/ 480</u>	RUS CODE: <u>101</u>	HOME: <u>(320)333-7415</u> MOBILE: _____	SUB: <u>S2 F3 Phase ABC</u>

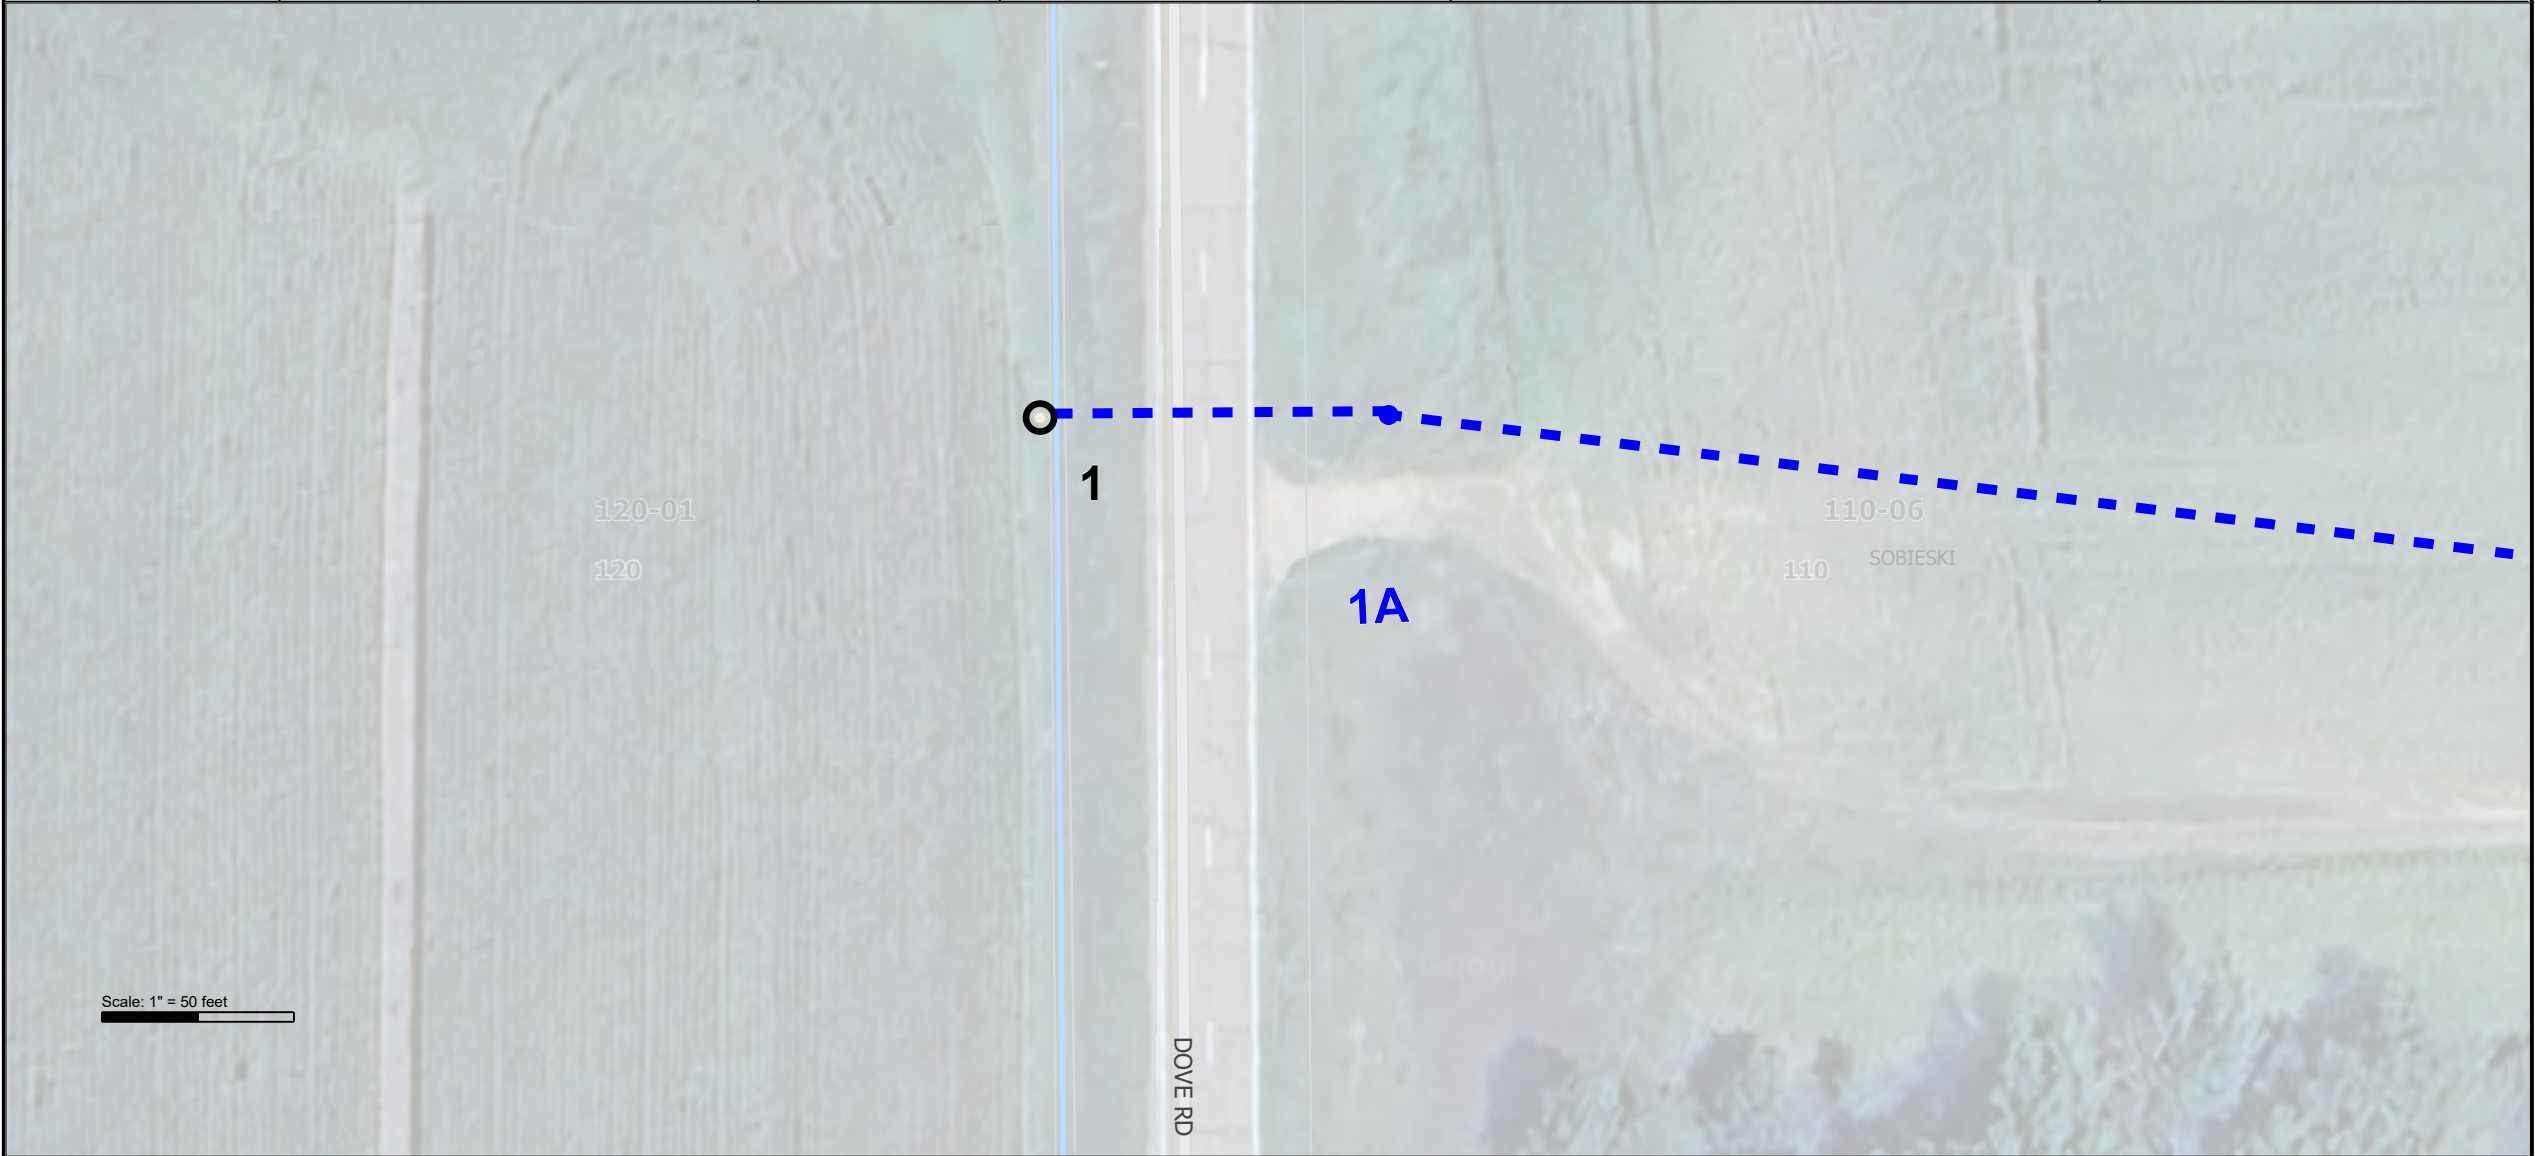


Blue – New Status	Staking Stations	...	Staking Span
Black – Existing Status	Pole	Padmount Transformer	Overhead
Red – Retire Status	Service Point	Primary Cabinet	Underground
		URD Point	

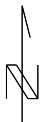



CNTY T-R-S: <u>Morrison T128N R30W S06</u>	PRI-WIRE: <u>1/0 ACSR</u>	STAKED BY : <u>WS</u>	NAME: <u>YOREK DAIRY</u>	WO#: <u>20250804</u>
SUBDIVISION: _____	RULING SPAN: <u>0</u>	STAKED DATE : <u>10/14/2025</u>	LOCATION: <u>110-06-006</u> SERVICE AREA: <u>SA1</u>	SHEET : <u>3 of 4</u> EXT : <u>1</u>
SERVICE TYPE: <u>Irrigation</u>	AMPS: <u>200</u>	WO TYPE: <u>NEW CONSTRUCTION</u>	SERV LOC: <u>127645</u> ACCT: <u>12764500</u>	DESC: <u>NEW SERVICE / IRRIGATION</u>
PERMIT: <u>County</u>	VOLTAGE: <u>277/ 480</u>	RUS CODE: <u>101</u>	HOME: <u>(320)333-7415</u> MOBILE: _____	SUB: <u>S2 F3 Phase ABC</u>

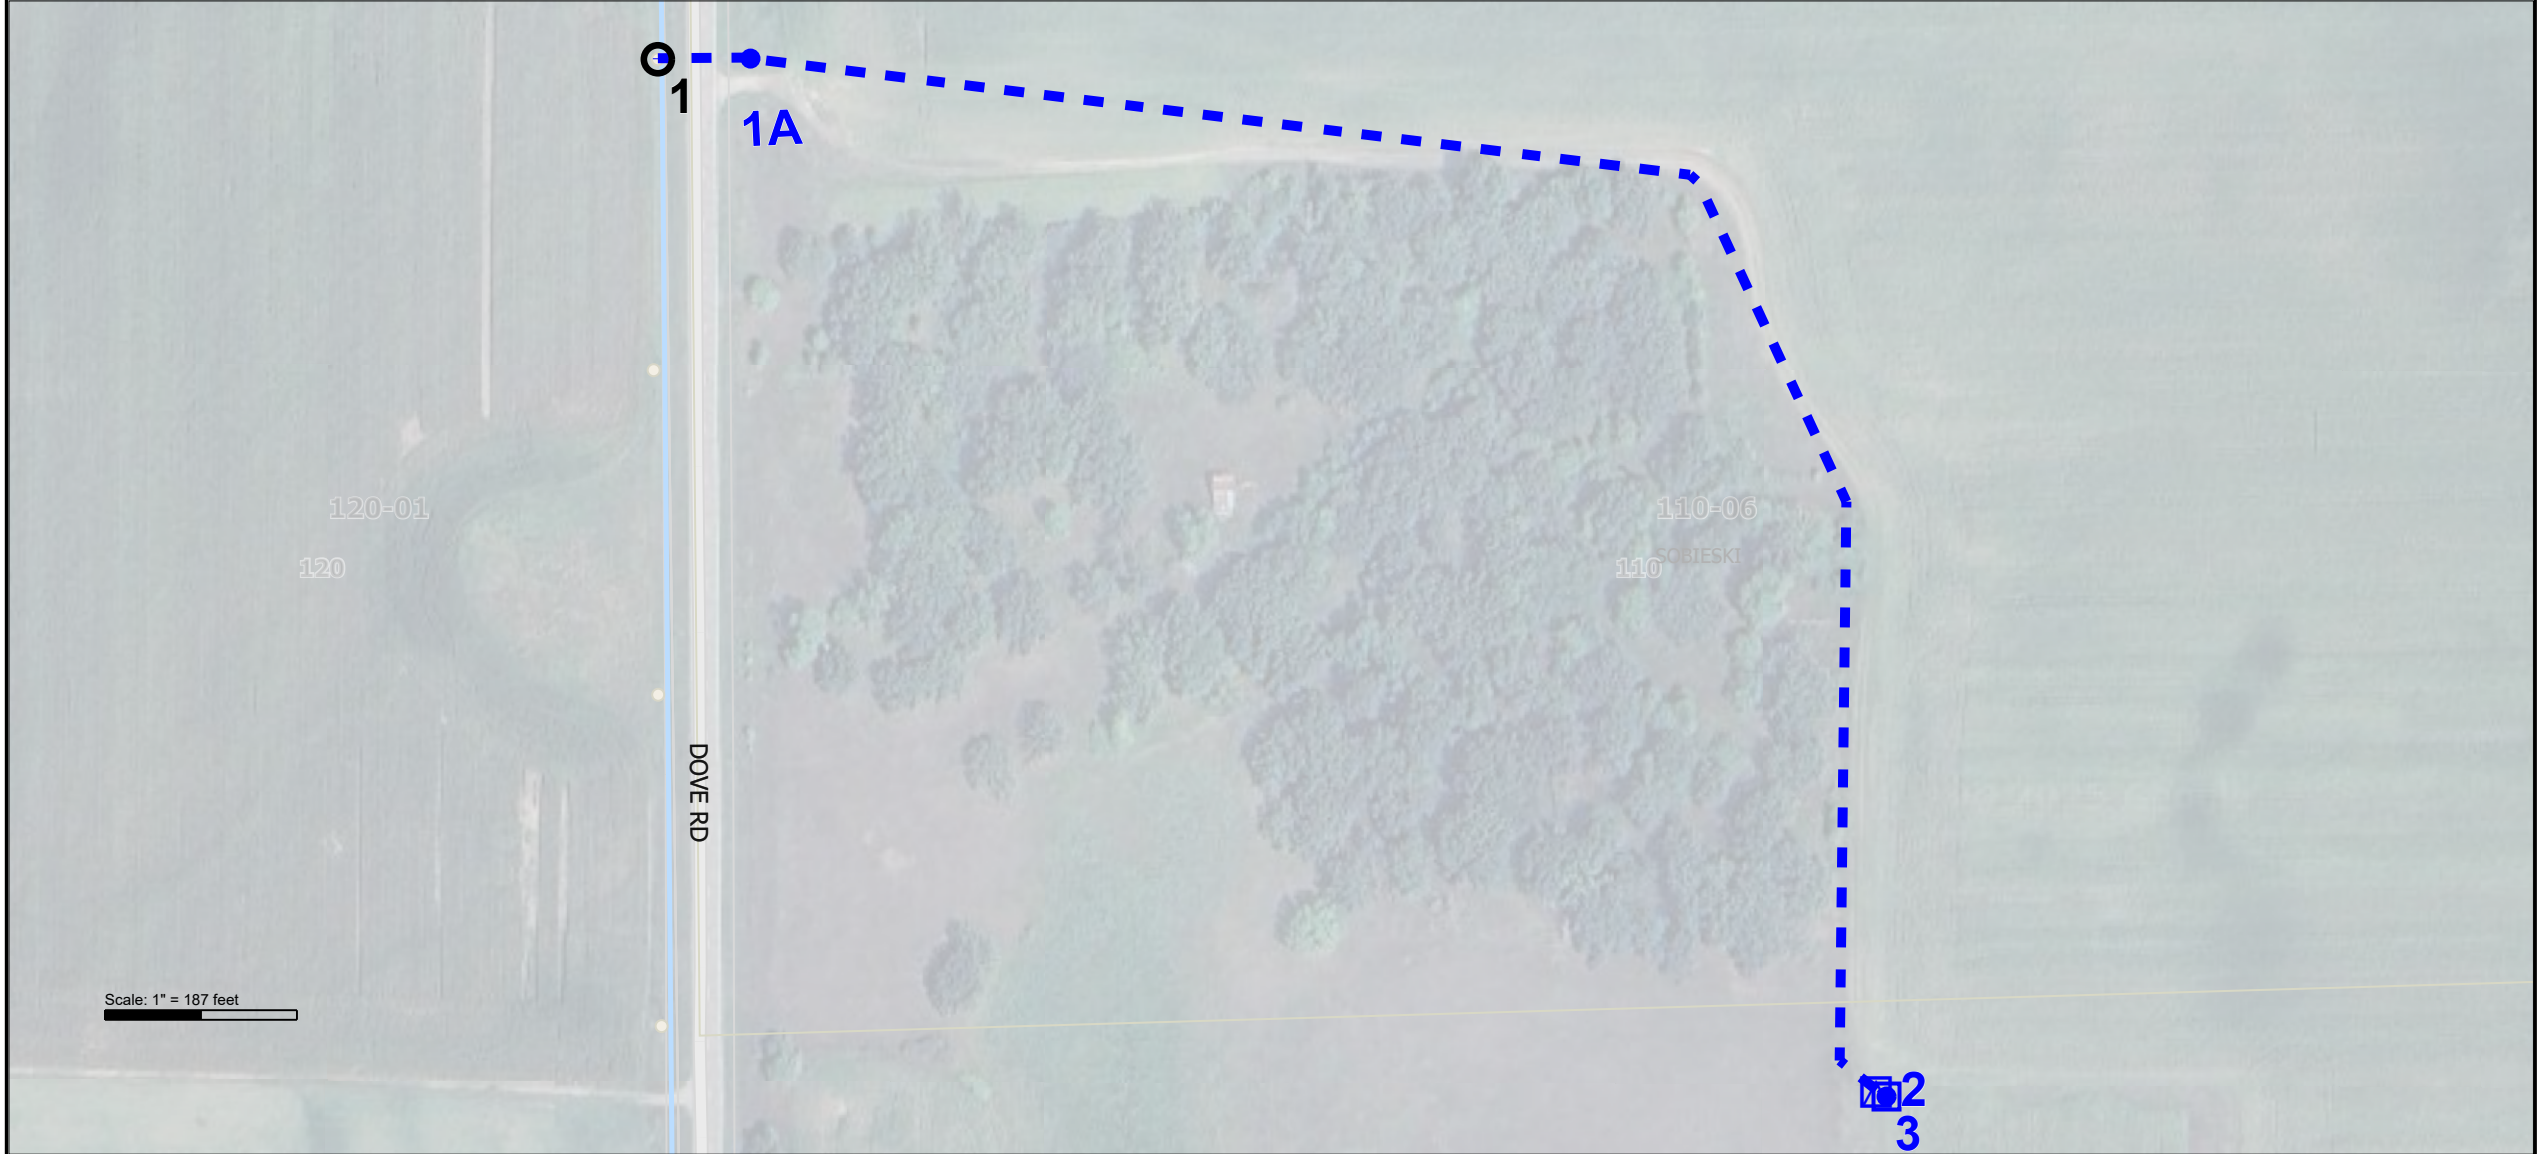


Blue - New Status	Staking Stations	...	Staking Span
Black - Existing Status	Pole	Padmount Transformer	Overhead
Red - Retire Status	Service Point	Primary Cabinet	Underground
		Secondary Pedestal	
		URD Point	





CNTY T-R-S: <u>Morrison T128N R30W S06</u>	PRI-WIRE: <u>1/0 ACSR</u>	STAKED BY : <u>WS</u>	NAME: <u>YOREK DAIRY</u>	WO#: <u>20250804</u>
SUBDIVISION: _____	RULING SPAN: <u>0</u>	STAKED DATE : <u>10/14/2025</u>	LOCATION: <u>110-06-006</u> SERVICE AREA: <u>SA1</u>	SHEET : <u>4 of 4</u> EXT : <u>1</u>
SERVICE TYPE: <u>Irrigation</u>	AMPS: <u>200</u>	WO TYPE: <u>NEW CONSTRUCTION</u>	SERV LOC: <u>127645</u> ACCT: <u>12764500</u>	DESC: <u>NEW SERVICE / IRRIGATION</u>
PERMIT: <u>County</u>	VOLTAGE: <u>277/ 480</u>	RUS CODE: <u>101</u>	HOME: <u>(320)333-7415</u> MOBILE: _____	SUB: <u>S2 F3 Phase ABC</u>

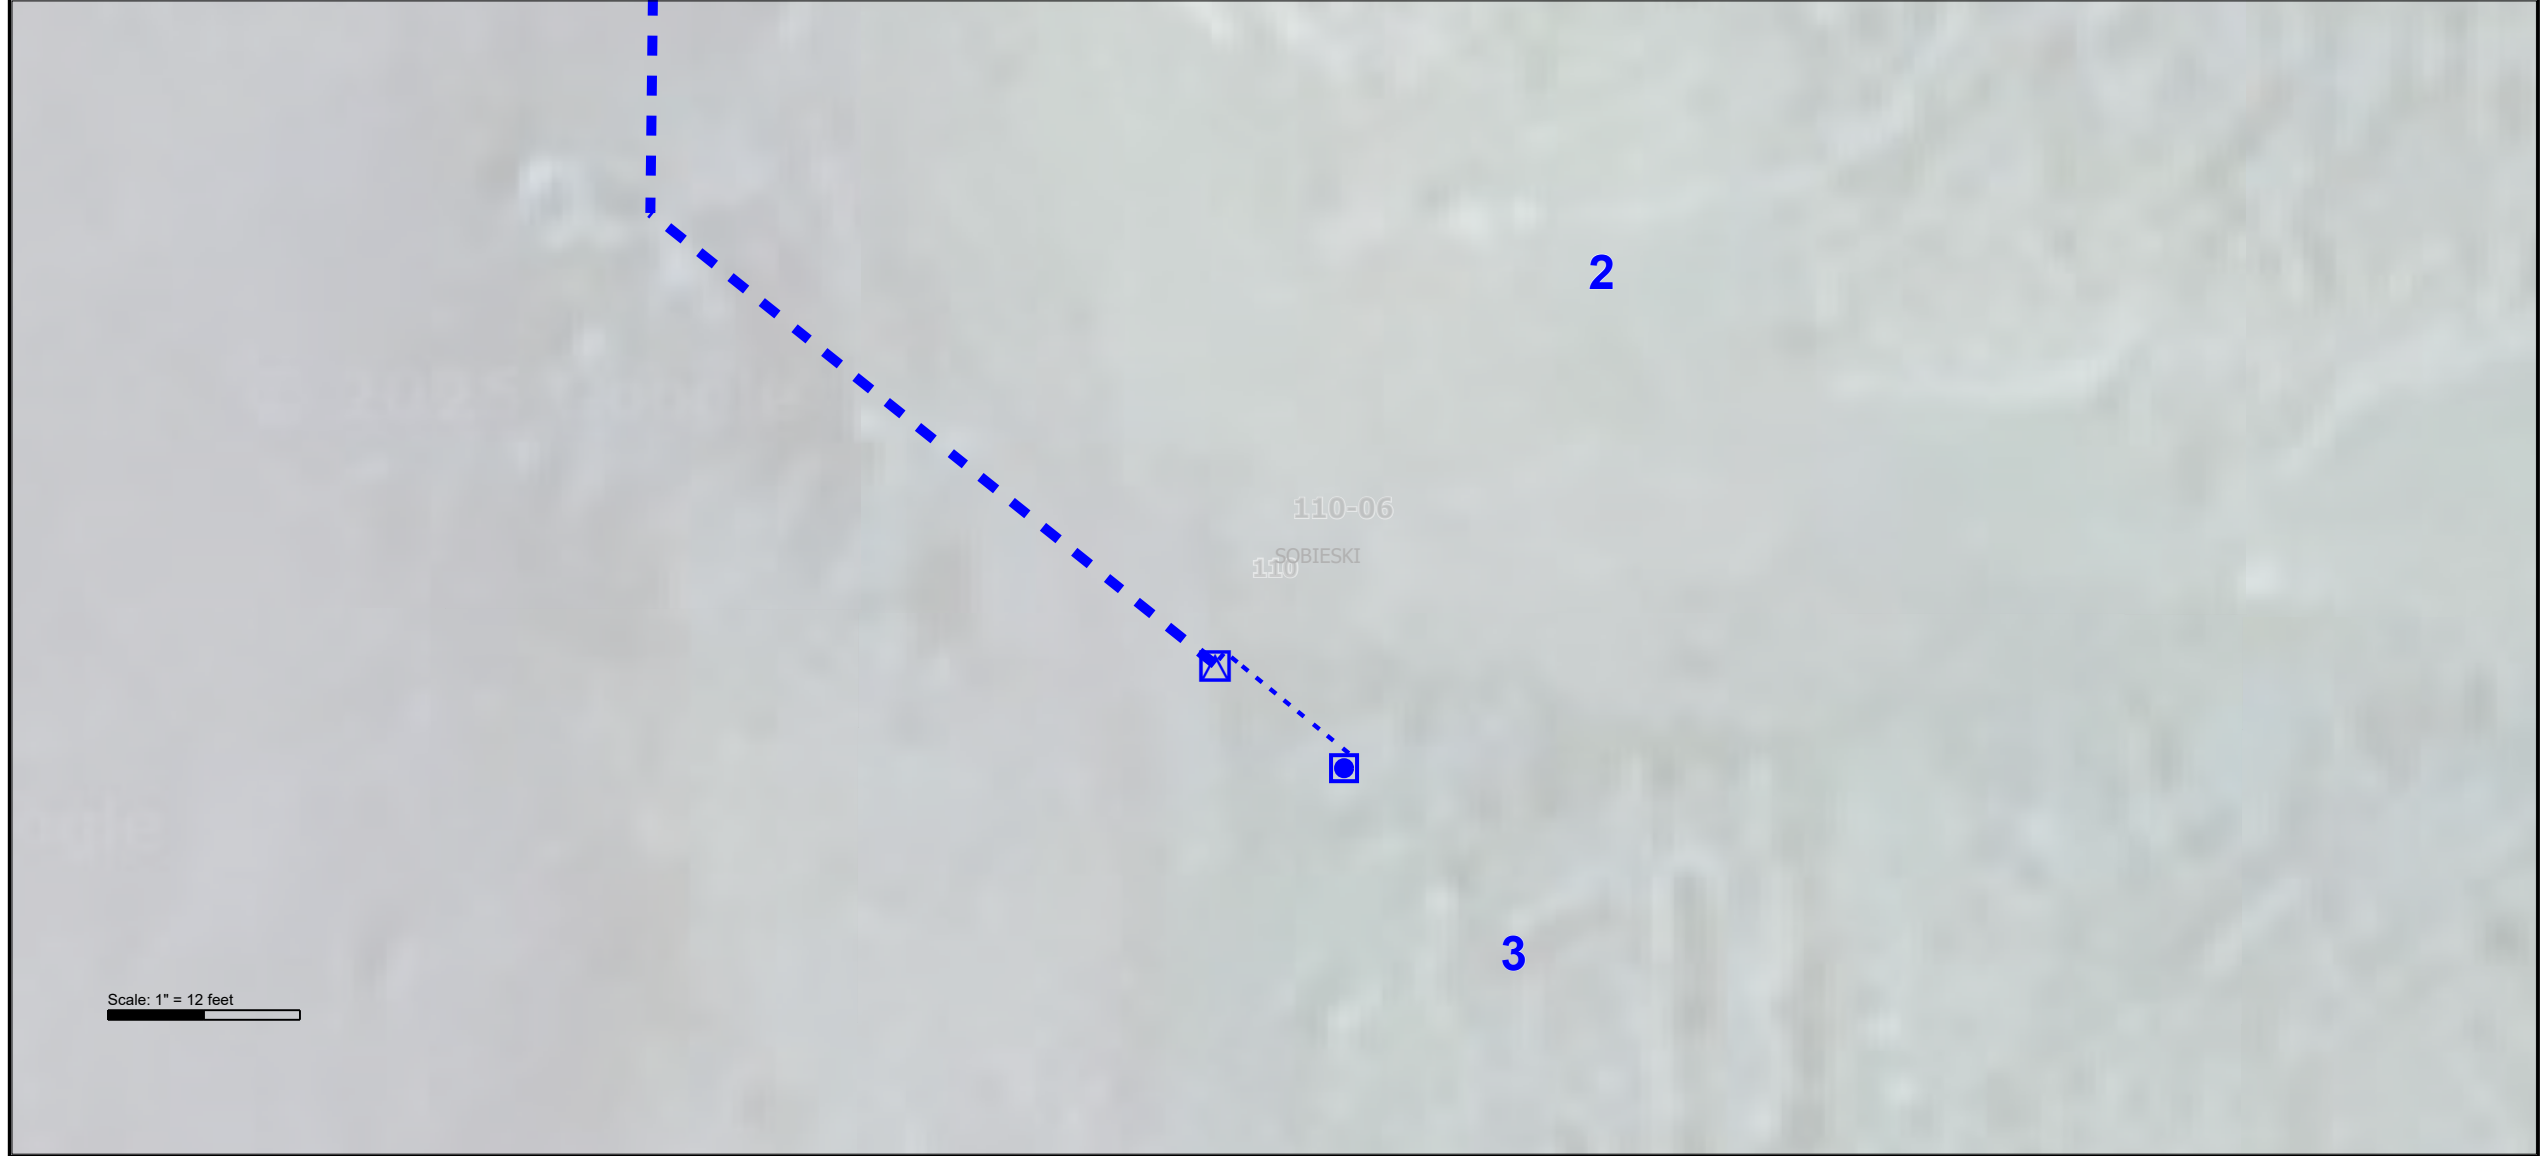

Blue – New Status

Black – Existing Status

Red – Retire Status

Staking Stations

...

○

Pole

⊠

Padmount Transformer

⊞

Primary Cabinet

■

Secondary Pedestal

●

URD Point

—

Overhead

Underground