

MORRISON COUNTY PUBLIC WORKS DEPARTMENT PERMIT APPLICATION FOR WORK ON COUNTY HIGHWAY RIGHT OF WAY

PERMIT FEE: \$25.00

DESCRIPTION OF WORK: (be specific) The proposed route would start at the inters-
ection of CSAH #8 and CSAH #51 heading West 11.34 miles or 59,850 feet, ending at the
intersection of CSAH #51 and CSAH #23. Including 25 road crossings.

Work to start on or after April 1st, 2011 and completed on or before Dec. 31st, 2011

CSAH/CO. RD. NUMBER: CSAH #51

LOCATION: 11.34 miles West of inters.#8 and #51 on the N,S,
E & W side of the road

APPLICANT'S NAME: Consolidated Telecommunications Comany (Steve Gilbert)

ADDRESS: 1102 Madison Street, Brainerd, MN 56401

PHONE NUMBER: (218) 454-1234

CONTRACTOR'S NAME: _____ PHONE: _____

In accordance with the application herein, a Permit is granted for work within county right-of-way at the location described above and in such manner as may be specified by the Public Works Department.

SPECIFICATION:
"See Attached"

Before any work is done the Applicant shall furnish a deposit in favor of the County Treasurer of Morrison County in the amount of \$ _____. Deposit, less cost of any repair by County, will be returned upon acceptance of work by County Engineer.

Applicant Signature Date: _____

=====

Do Not Write Below This Line:

Check Number: _____ (\$25 Permit Fee plus Deposit)

Check Number: _____ (Deposit)

Check Number: _____ (\$30 Right of Way Registration Fee, if applicable)

Date Permit Approved: _____ Date Work Approved: _____

Deposit returned Warrant # _____ Amount: \$ _____

County Highway Engineer: _____

SPECIAL PROVISIONS


MORRISON COUNTY PUBLIC WORKS

The Applicant agrees to the following conditions covering the construction work:

1. The Applicant shall assume all liability for, and save the County, its agents and employees harmless from any and all claims for damages, actions or causes of action arising out of the work to be done and the continuing uses by the Applicant, including but not limited to the placing, constructing, maintaining and using of said utility under this application and permit.
2. Said work shall be completed in conformity with all applicable laws, regulations and codes covering said work. All installation/construction shall be made in conformity with regulations of governmental agencies for the protection of the public.
3. Wherever topsoil and sod are disturbed they shall be replaced and maintained until the turf is established.
4. The said construction and/or installation shall not interfere with any existing utility facilities on the county highway right-of-way.
5. Necessary barricades, warning devices and flagman shall be provided by the Applicant during all phases of their construction and maintenance operations on county highway right-of-way.
6. Upon completion of installation/construction, the Applicant shall restore the county highway right-of-way to its original condition, the Applicant shall then notify the office of the County Highway Engineer of the completion of the work so that inspection can be made to determine its acceptability.
7. Damage resulting from the installation/construction described shall be paid for in its entirety by the Applicant.
8. Notice to the Public Works Department that the work shall take place shall be at least 24 hours.
9. Applicant is responsible for contacting Gopher State One Call for utility locates before they began work.
10. All underground facilities must be Registered with Gopher State One Call before deposit will be returned. (Forms available at Public Works – no charge to get Registered)
11. The Morrison County Ordinance for the Management of Public Right of Way states that all underground facilities within county right-of-way be Registered with Morrison County (Forms available at Public Works - \$30 Registration Fee) All after the fact Right of Way Registration/Permit fees for Morrison County are doubled.

*Morrison County Public Works Department
213 First Avenue Southeast
Little Falls MN 56345*

Phone: 320-632-0121

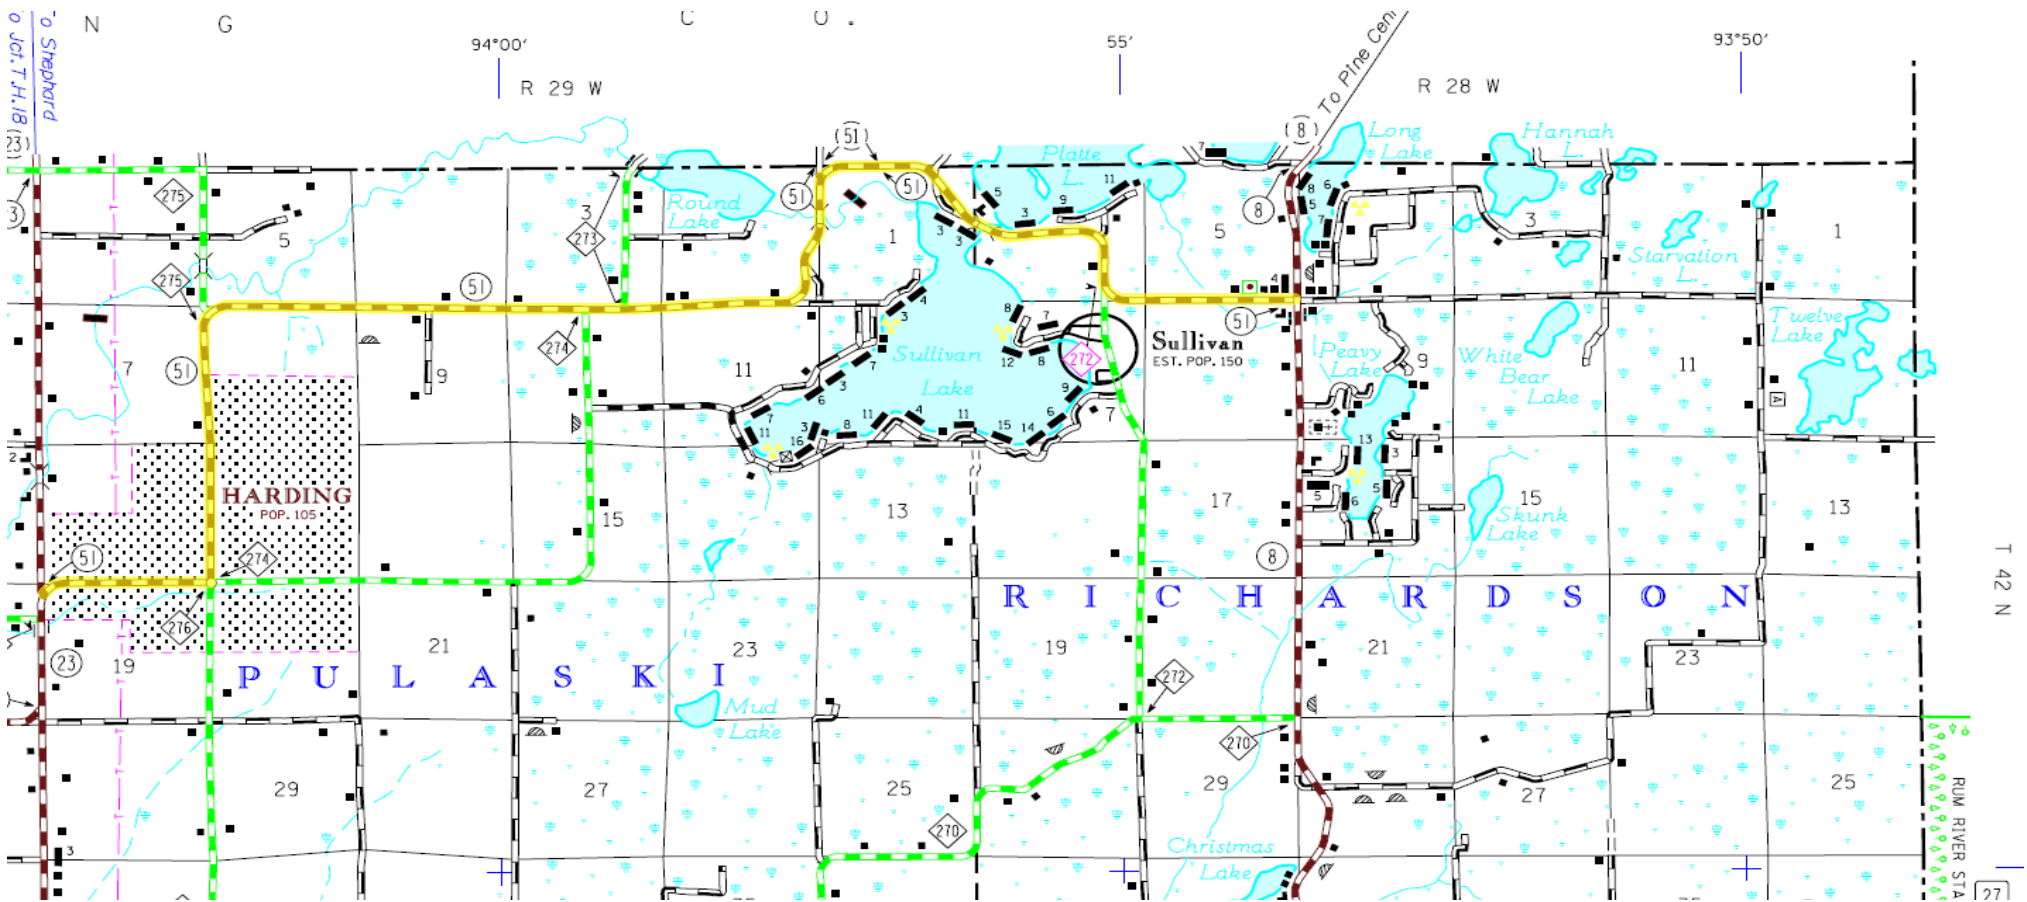

Morrison County Road #51




Highlighted Yellow Proposed Route

The proposed route would start at the intersection of CSAH #8 and CSAH #51 heading West 11.335 Miles ending at the intersection of CSAH #51 and CSAH #23, Including 25 Road crossings.



DISTANCE FROM 4 ROAD SEE NOTATION		BURIED PLANT STAKING SHEET & PLANT RECORD		SEC. $\frac{5}{8}$	SHEET 1 OF 14
STAKED BY EDB	DATE 3-12-10	COMPANY CTC	TWP 42N		
REV.	REV.	PROJECT MW537-2011	RANGE 28W	ROUTE COB	MAP REFERENCE
AS BUILT BY	DATE	EXCHANGE Sullivan	CO. Morrison		

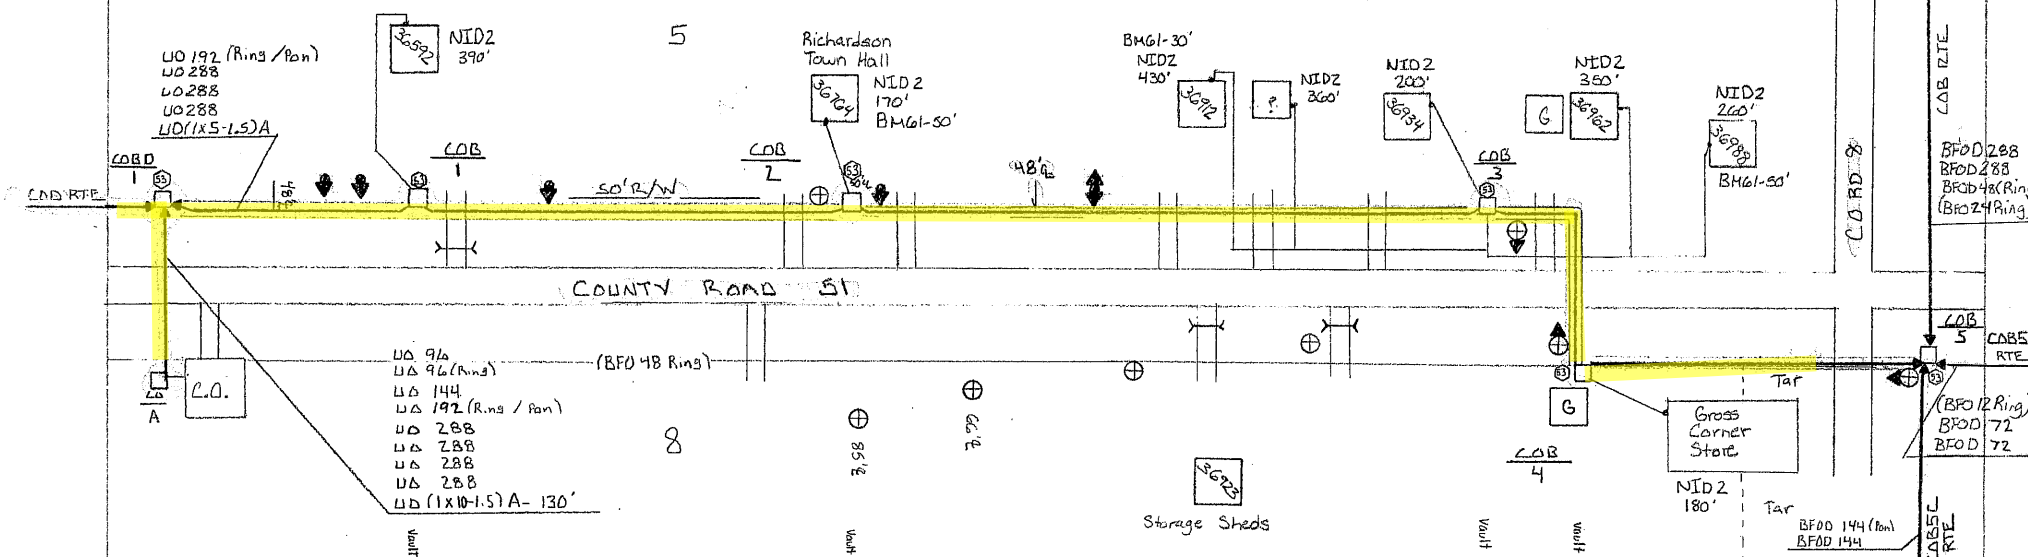


PED.	BA	BH	UD	HBP	BH	UD	UD	UD	UD	UD	UD	UD	UD	UD	UD	UD	UD	BFO	SUB.	SEB	BM	NID	HO	X	Z		
																			NO.	4	2	Z1 SCD	61 (3)	2	-1	BA	BD
COB0							130	360D	360D	360D	360D	360D	360D	360D	360D	390						1					
COB1			390								450	450	450	550					36572	390				1	1	2	2
COB2			938							960	960	960	1100						36764	170			50	1	1	1	1
			2	132.8	2	2	130	360D	360D	360D	1770	360D	1770	1770	2040				560	3	1	50	2	2	3	3	

FORM CCL 103



DISTANCE FROM Q ROAD		SEE NOTATION		BURIED PLANT STAKING SHEET & PLANT RECORD		SEC	8 / 5		SHEET 1 OF 19	
STAKED BY IMM		DATE 3-9-10		COMPANY CTC		TWP	42 N		ROUTE CDD	
REV		REV		PROJECT MN 537-28		RANGE	28W		MAP REFERENCE	
AS BUILT BY		DATE		EXCHANGE Sullivan		CON	Morrison			

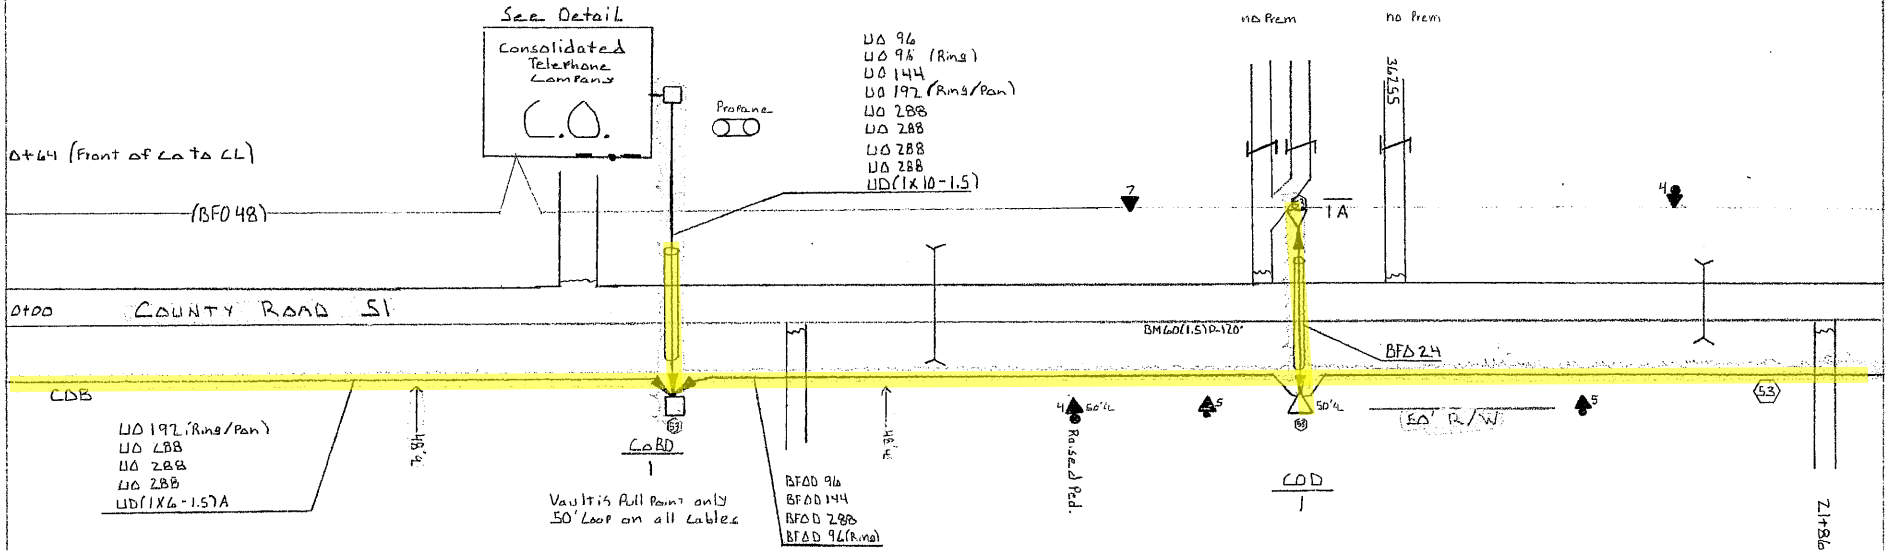

PED	BA	BDO	BFA	BFO	1118	3426	7494	10738	12400	13480	14400	15435	19496	20410	21466	XZ CONTRACT
		4 5	24	(96 96 144 288) D							2 (3/8) (8) 53	60 (1/2) P				BA BD
CDD		1		1370	1370	1490	1370			1	1				3	2 3
1A		1		230						1	1	120				1
		1 1		230	1370	1370	1490	1370		2	2	120			3	2 4




DISTANCE FROM G ROAD SEE NOTATION		BURIED PLANT STAKING SHEET & PLANT RECORD		SFC	7 6	SHEET 2 OF 19	
STAKED BY	JMM	DATE	3-9-10	COMPANY	C+L	TWP	42N
REV		REV		PROJECT	MN537-28	RANGE	28W
AS BUILT ENT BY		DATE		EXCHANGE	Sullivan	CO	Morrison
						ROUTE LOD	
						MAP REFERENCE	

Wet + Trees


BFOD 96
BFOD 288

C & S1

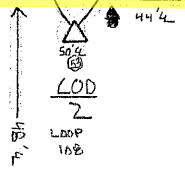

BFOD 96
BFOD 144
BFOD 288
BFOD 96(Rms)

Wet

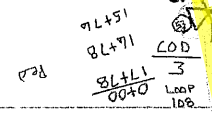


BFOD 144
BFOD 96(Rms)

PED	BA	BDD	BFOD				SUB. NO.	SEB	BM	MO	X CONTRACT
		5	96	96	144	288	1	53		BA BD	
LOD 2		1	1290	1290	1390	1290	1	2		2 2	
3		1	1354	1354	1454	1354	1	1		4 4	
		2	2644	2644	2844	2644	2	3		6 6	



DISTANCE FROM 1/4 ROAD SEE NOTATION		BURIED PLANT STAKING SHEET & PLANT RECORD		REG	6	SHEET	1	OF	4
STAKED BY	EDB	DATE	3-8-10	COMPANY	CTC	TWP	42N	RANGE	28W
REV		REV		PROJECT	MN 535-28	ROUTE	COD 3A		
AS BUILT ENT BY		DATE		EXCHANGE	Sullivan	CD	Morrison		

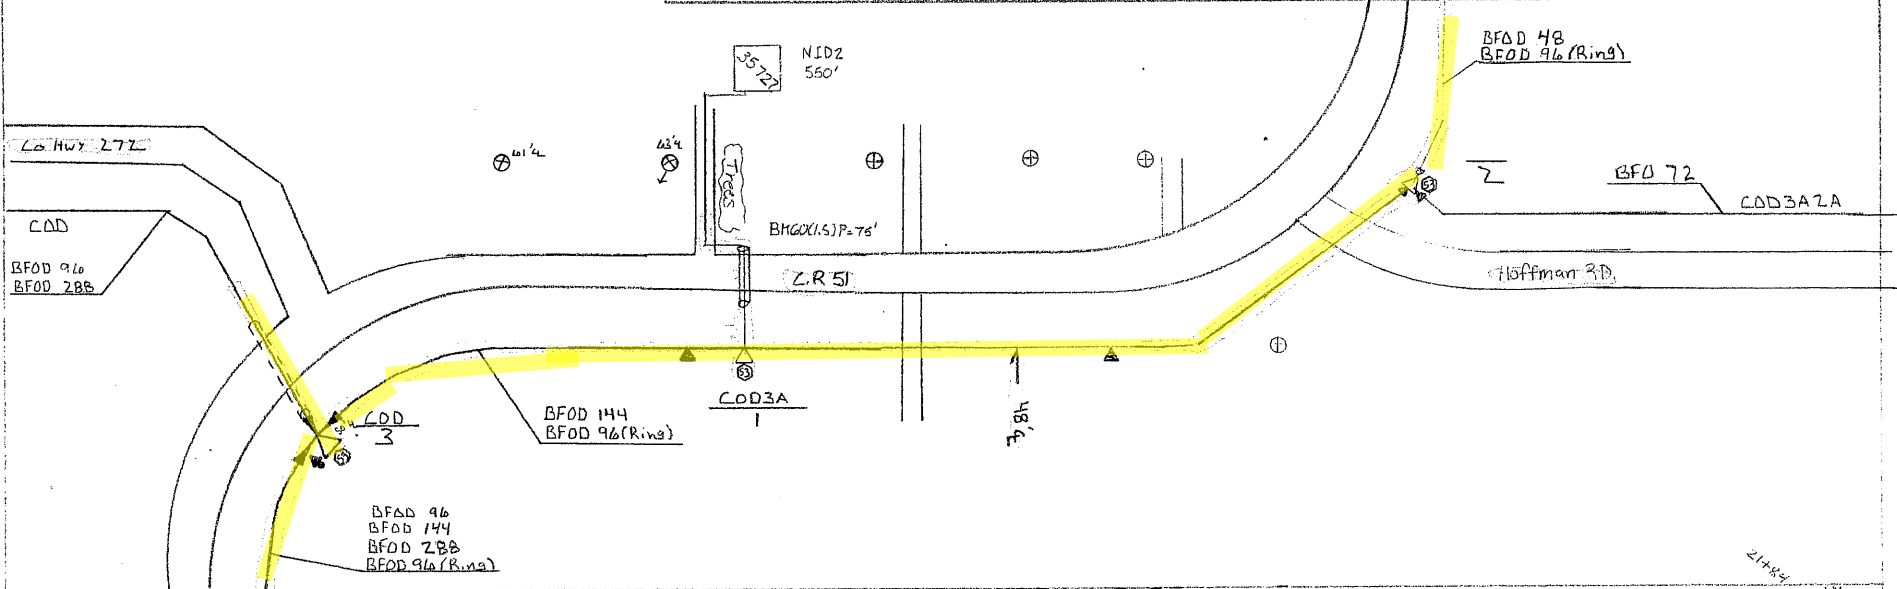


PEU	...	BA	BDD	BFO	SUB	SER	BM	NID	HO	X	CONTRACT
			5	(96 : 144) D	NO	4	75	2	1		BD
			1	870 970	35727	550	75	1	1		1
			1	1314 1414						120	1
			2	2184 2384		550	75	1	121		2

FORM CD-103




DISTANCE FROM 12' TYP.		BURIED PLANT		SEC	LA	SHEET	2 OF 4
SEE NOTATION		STAKING SHEET & PLANT RECORD		FWP	42N		
STAKED BY	EDB	DATE	3-9-10	COMPANY	CTL	ROUTE	COD3A
REV		REV		PROJECT	MN537-28	RANGE	28W
AS BUILT BY		DATE		EXCHANGE	Sullivan	CO.	Morrison
						MAP REFERENCE	

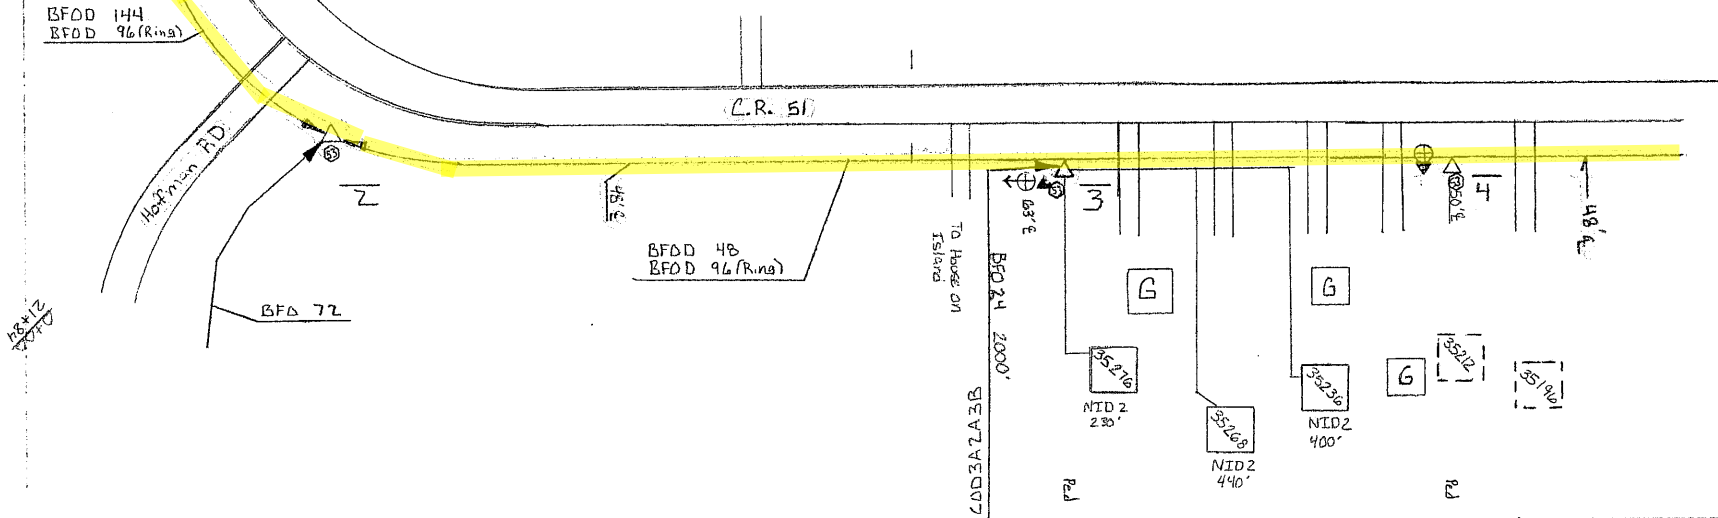

RED	BA	BDD	BFD	SUB	SEB	BM	NID	HO	X2	CONTRACT
		5	(48 + 96) D	NO	4		2	-1		BD
10826	3	1	1908 1828	35276	230		1	6		1
				35268	440		1			
				35236	400		1			
		1	1908 1828		1870		3	6		1



DISTANCE FROM ROAD		BURIED PLANT		SEC	6	SHEET		3	4
SEE NOTATION		STAKING SHEET & PLANT RECORD		TWP	42N	ROUTE		CO D3A	
STAKED BY	EDB	DATE	3-9-10	COMPANY	CTC	RANGE	2BW	MAP REFERENCE	
REV		REV		PROJECT	MN 537-28	CO	Morrison		
AS BUILT BY		DATE		EXCHANGER	Sullivan				

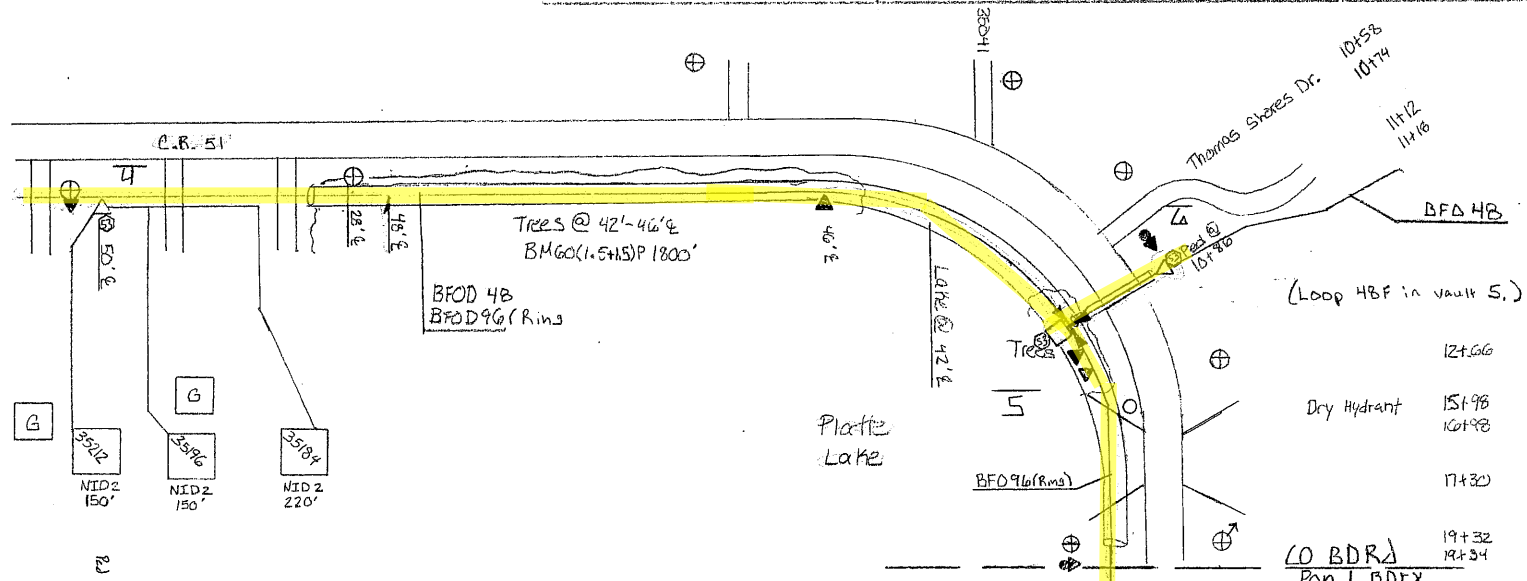


FEED	HA	BDD	HBF	BH	BFO	SUB	SEB	BM	NID	HO	XZ
		4	0 (96)	F (316x160 X 316) T	96	(48 & 96) D	NO 4	2 (58) (8) 53	2	-1	BD
4		1			394	334	35212 150	1 1	1	3	1
							35196 150		1		
							35184 220		1		
5			1	1		1270	1240	1	996	96	1
CO. BDRY.					968				804		2
		1	1	1	968	1664	1574	520	2 1	1800	3

FORM OCH-100


PAGE: 6

DISTANCE FROM ROAD SEE NOTATION		BURIED PLANT STAKING SHEET & PLANT RECORD		SEC 1	SHEET 3 OF 3
STAKED BY: RJB	DATE: 3/11/10	COMPANY: CTC	TWP: 41N	RANGE: 79W	SECTION: 18
REV:	REV:	PROJECT: MNS37-2D11	CC: MADRISOM	MAP REFERENCE:	
INVENT BY:	DATE:	EXCHANGE: SULLIVAN			

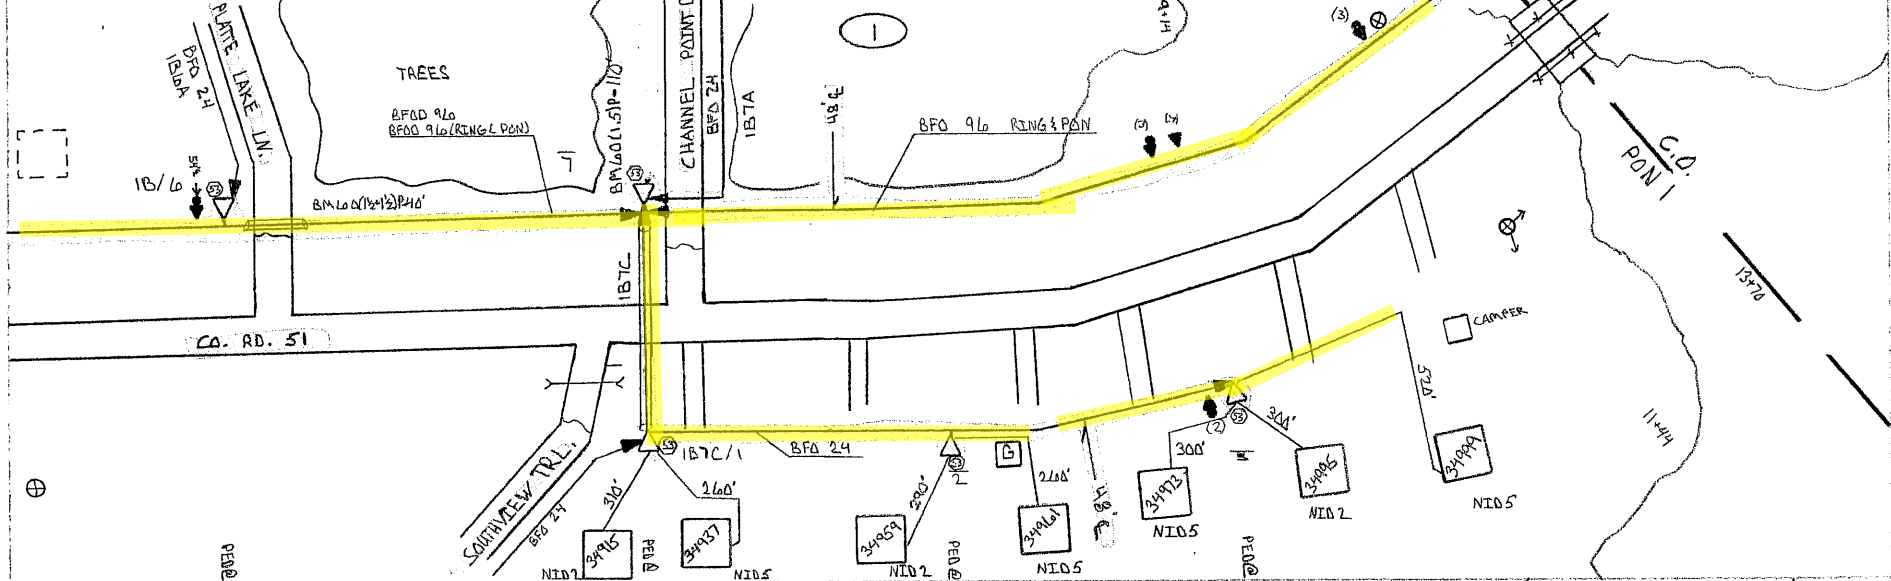

PED	BA	BDD	BFD	BFA	SUB	SEB	NID	BM	HO	X CONTRACT	XZ	XZ
REF: 1B/5	4	5	24	96		4	2 5	53	-1		BA	BD
1B/6		1		912			1 1		6		1	1
1B/7		1		336			1 1	40	36			
1B7C/1		1	180		34915	310	1	110	6			
				750	34937	260	1					
BDRY				750							2	3
	1	2	180	750			3 3	110 40	48		3	4


DISTANCE FROM ROAD		BURIED PLANT		SEC	1	SHEET	2	OF	3
SEE NOTATION		STAKING SHEET & PLANT RECORD		FWP	42N	ROUTE	18		
STAKED BY	RJB	DATE	3/11/10	COMPANY	CLC	RANGE	29W		
REV		PROJECT	MNS37-2011	EXCHANGE	SULLIVAN	CO	MORATSON	MAP REFERENCE	
AS BUILT BY									

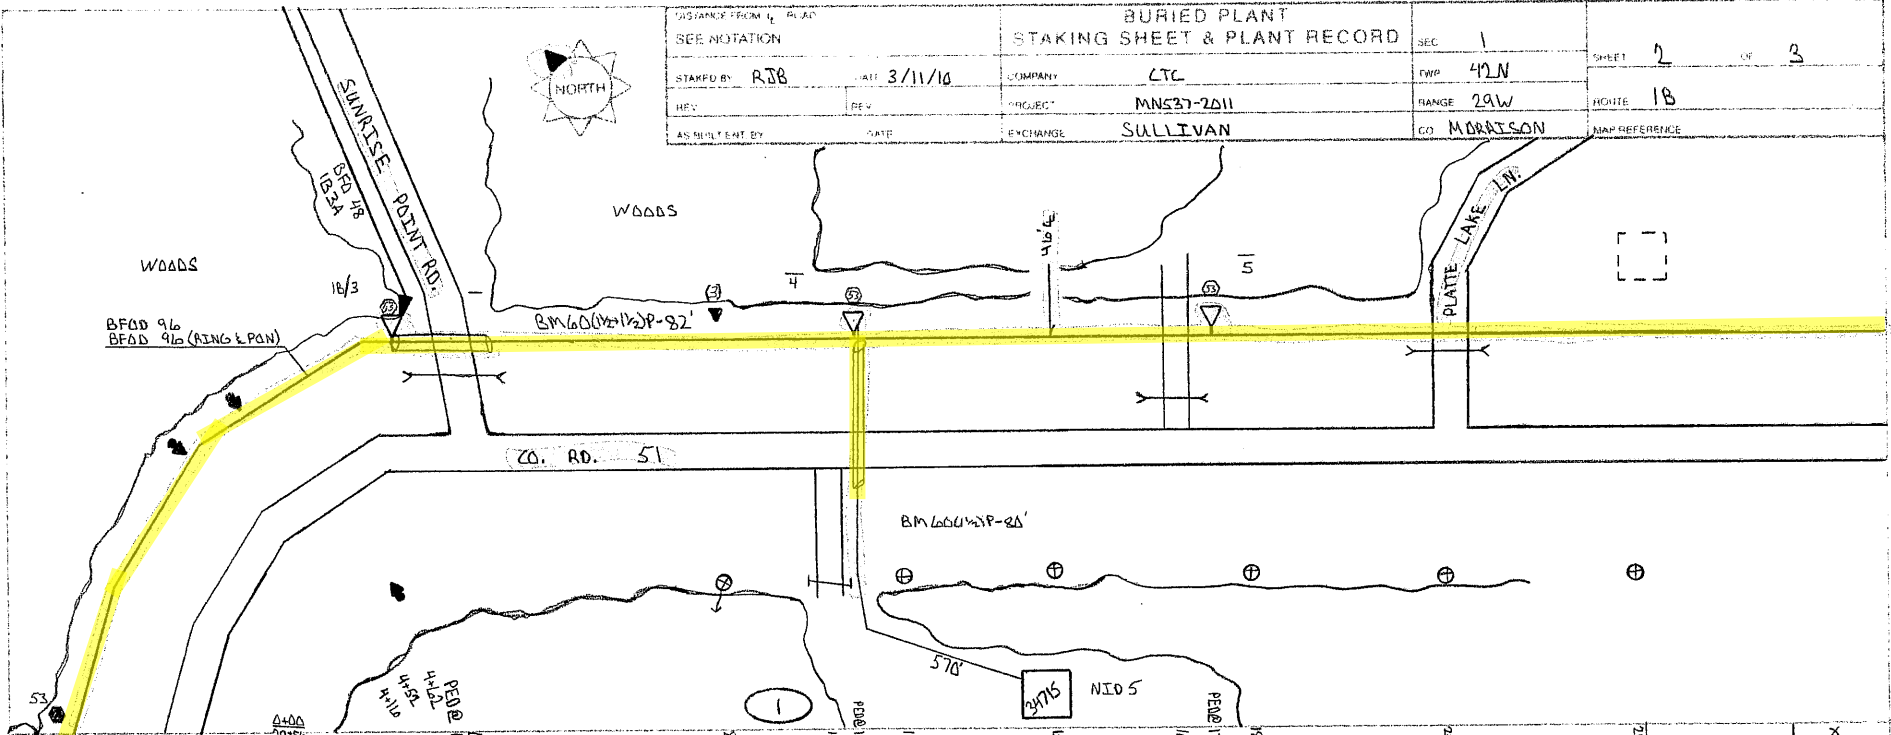

PED	BA	BDD	BFD	SUB	SEB	NED	BM	HO	XZ	XZ	CONTRACT
REF 18/2		5	(96 & 96) 0	NO	4	5	53 (1/2) P 60 (1/2) P	-1	BA	RD	
18/3		1	1568 1468				1 1	48	3	3	
4		1	652 552	34715	570	1	1 80 82	1		1	
5		1	624 524				1 1				
		3	2844 2544			570	1 3 3 80 82	49	3	4	



DISTANCE FROM G. ROAD SEE NOTATION		BURIED PLANT STAKING SHEET & PLANT RECORD		SEC 36	SHEET 1 OF 3
STAKED BY RIB	DATE 3/11/10	COMPANY CTC	TWP 43N	RANGE 29W	
BY	DATE	PROJECT MNS27-2011	RANGE 29W	ROUTE 1B	MAP REFERENCE
AS BUILT FOR BY	DATE	EXCHANGE SULLIVAN	CO CROW WING		

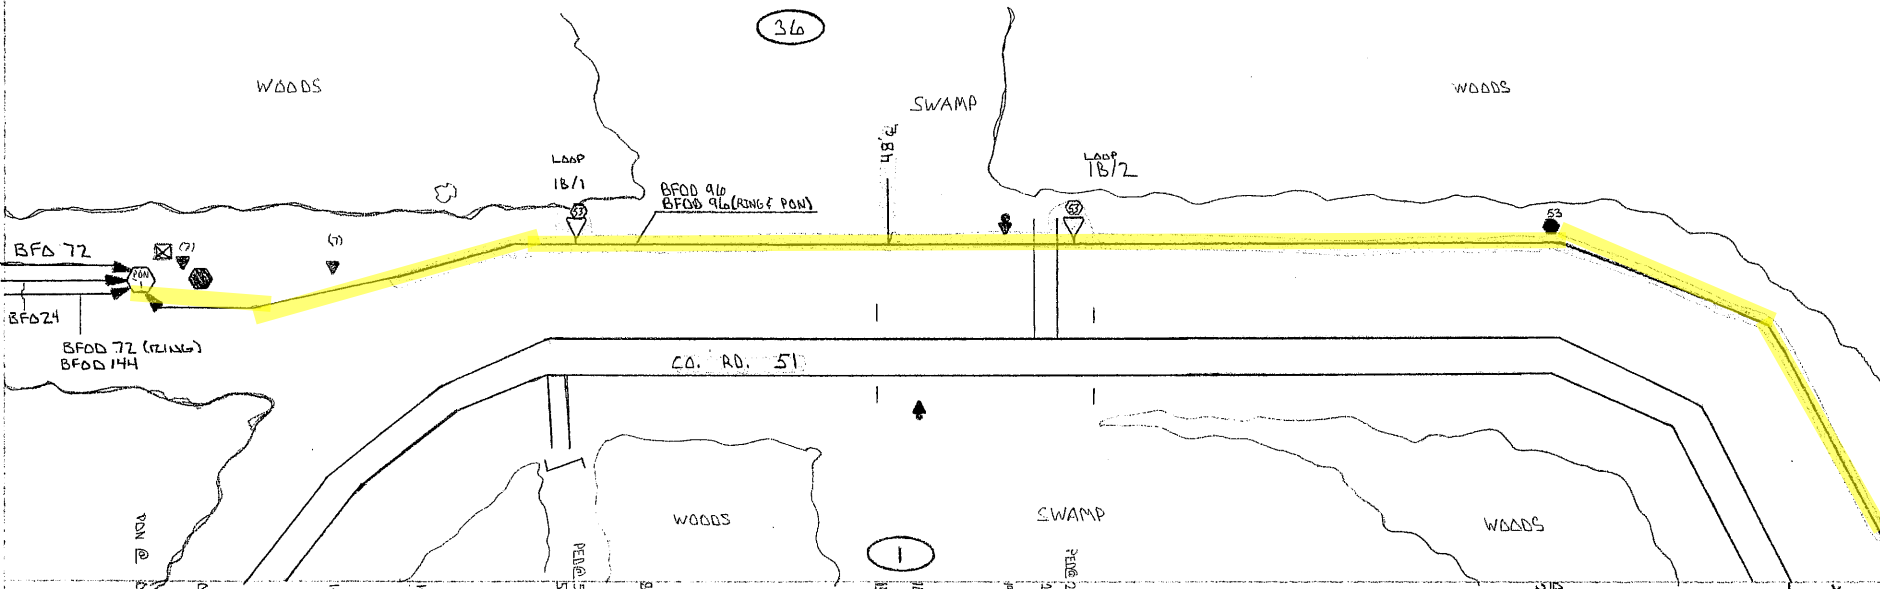


PED.	BA	BDA	BFO	SUB	SEB	BM	HC	X CONTRACT	
REF. ROW 1		5	(96 7 96) D	NO		53		XZ	XZ
1B/1		1	716 666			1	1		
1B/2		1	11674 1574			1	1	2	2
		2	2390 2240			2	2	2	2

FORM CCH 103

PAGE: 9


DISTANCE FROM $\frac{1}{2}$ ROAD SEE NOTATION		BURIED PLANT STAKING SHEET & PLANT RECORD		SEC 2	SHEET 1 OF 6
STAKED BY RJB	DATE 3/12/10	COMPANY CTC	TWP 42N		
REV	REV	PROJECT MNS37-2011	RANGE 29W	ROUTE 1C	
AS PERMITTED BY	DATE	EXCHANGE SULLIVAN	CO MORRISON	MAP REFERENCE	

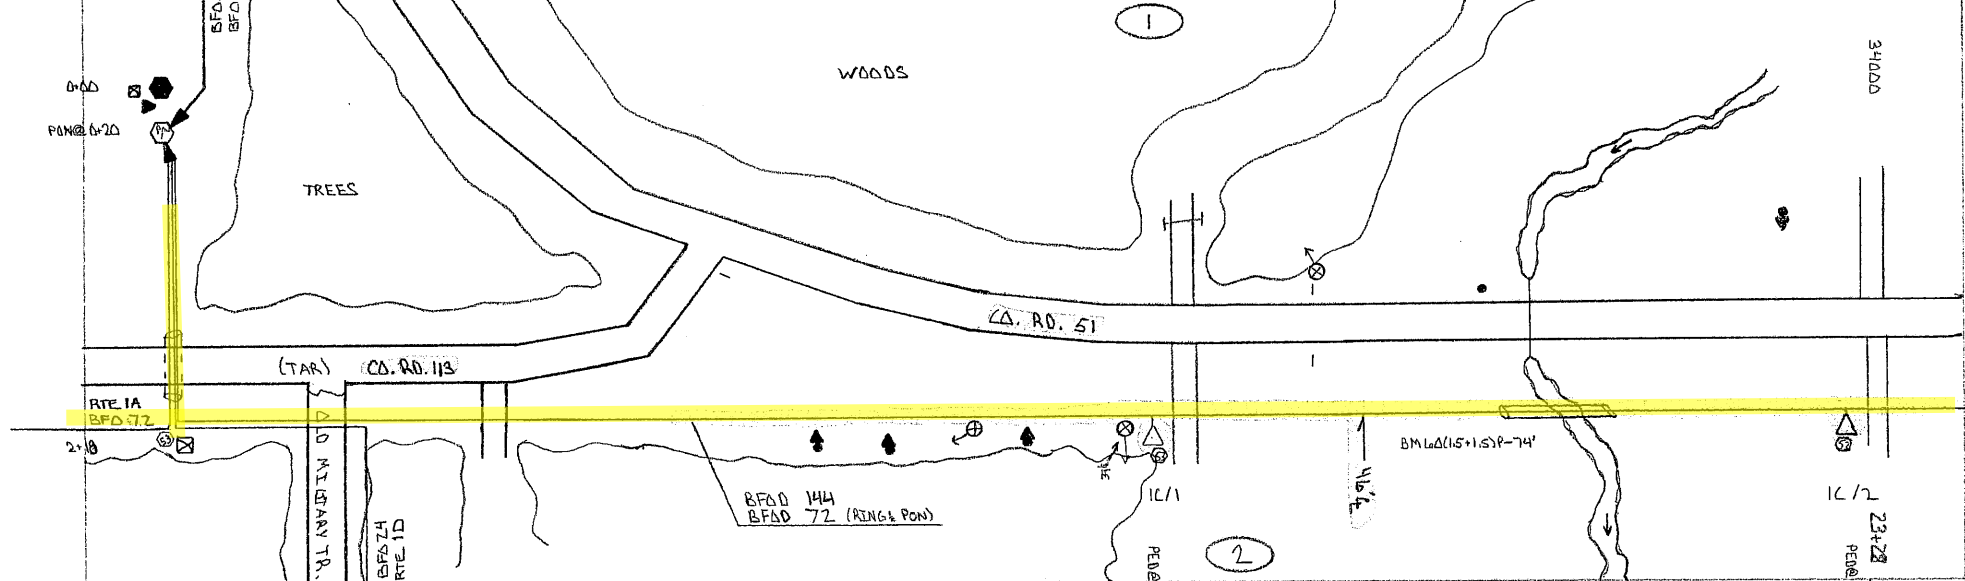

PED	REF.	BA	BDA	BFA	SUB.	SEB	BM	HO	XZ	XZ	XZ
	PAN 1			(72 & 144) 0	NO.		53	-1	BA	BD	
✓ 1			1	1470 1510			1	1	LOOP	3	3
✓ 2			1	1186 1286			1	1 74	LOOP	1	1
			2	2656 2796			2	2 74		4	4




DISTANCE FROM G ROAD SEE NOTATION		BURIED PLANT STAKING SHEET & PLANT RECORD		SEC 2	SHEET 2 OF 6
STARTED BY RIB	DATE 3/12/16	COMPANY CTC	TWP 42N		
REV.	REV.	PROJECT MN537-2611	RANGE 29W	ROUTE 1C	
AS BUILT BY	DATE	EXCHANGE SULLIVAN	CO MORRISON	MAP REFERENCE	

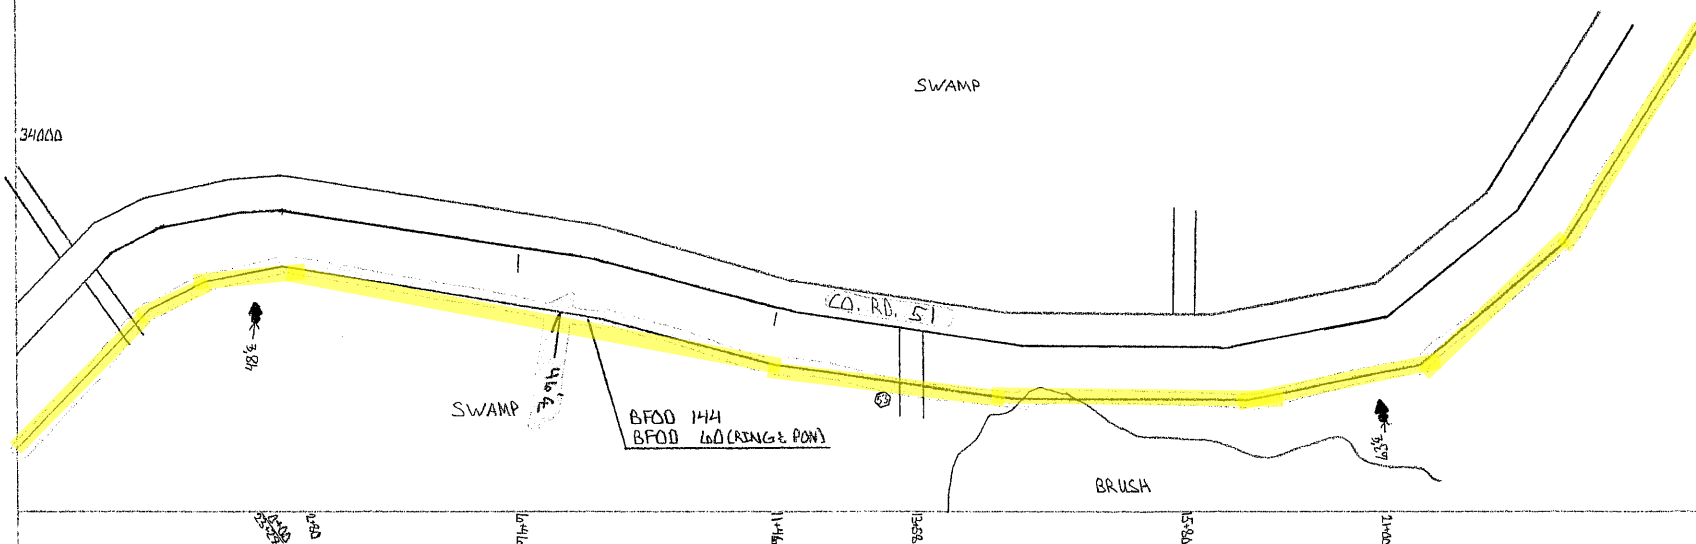

PED.	BA	BD	BFC				SUB. NO.	SEB	BM	HC

NO UNITS

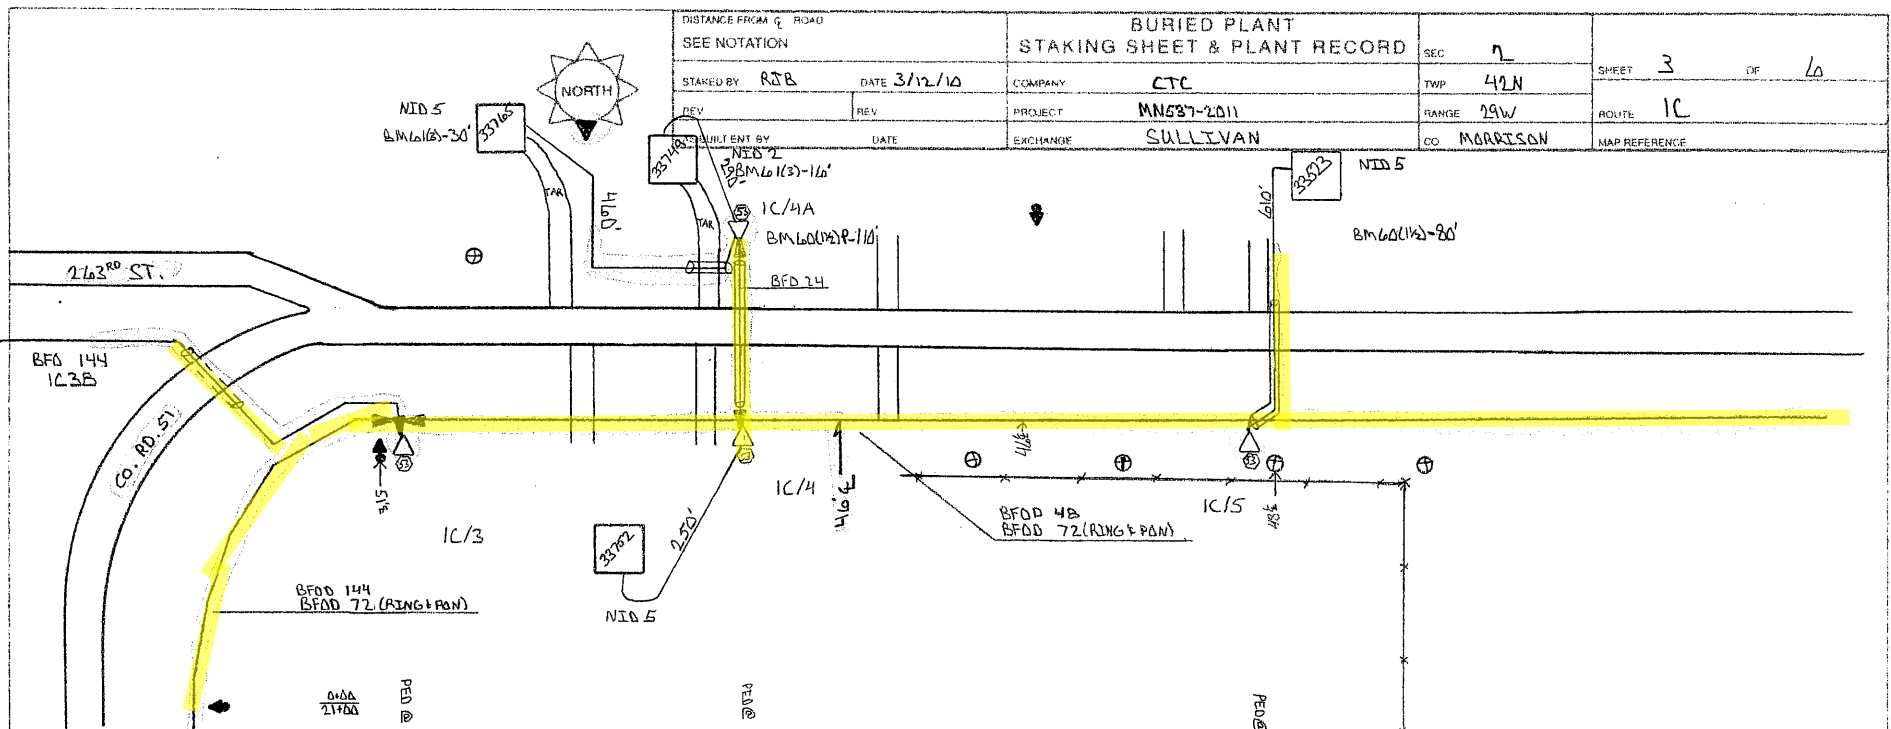


DISTANCE FROM Q ROAD SEE NOTATION		BURIED PLANT STAKING SHEET & PLANT RECORD			SEC 7	SHEET 3 OF 6	
STAKED BY RJB	DATE 3/12/10	COMPANY CTC	TWP 42N	RANGE 29W		ROUTE 1C	
REV	DATE	PROJECT MNS87-2011	CO MORRISON	MAP REFERENCE			
REV	DATE	EXCHANGE SULLIVAN					

PED.	BA	BOD		BFO		BFO		SUB.	SEB	NED		BM		HO	X CONTRACT					
REF.								NO.							XZ	XZ				
1C/2		4	5	24	(48 & 72)	(72 & 144)	0		4	2	5	53	60 (1/2) P		-1	BA	BD			
1C/3			1			3162	3262					1	2		3/6	3	3			
4		1			660	600		33752	250		1	1	1		4					
4A		1			180			33765	460		1	1	1	110	2	1	1			
								33749	290		1			16						
1C/5		1			986	926		33523	610		1	1	1	80	1					
		3	1		180	1646	1526	3162	3262		1610	1	3	4	5	190	46	43	4	4

FORM CCI-103

PAGE 12

DISTANCE FROM C. ROAD: SEE NOTATION		BURIED PLANT STAKING SHEET & PLANT RECORD		SEC. 2 / 11	SHEET 4 OF 6	
STAKED BY RSB	DATE 3-22-10	COMPANY CTL	TWP 42N	ROUTE 1C		
REV	REV	PROJECT MN537-2011	RANGE 29W	MAP REFERENCE		
AS BUILT ENT BY	DATE	EXCHANGE SULLIVAN	CO MORRISON			

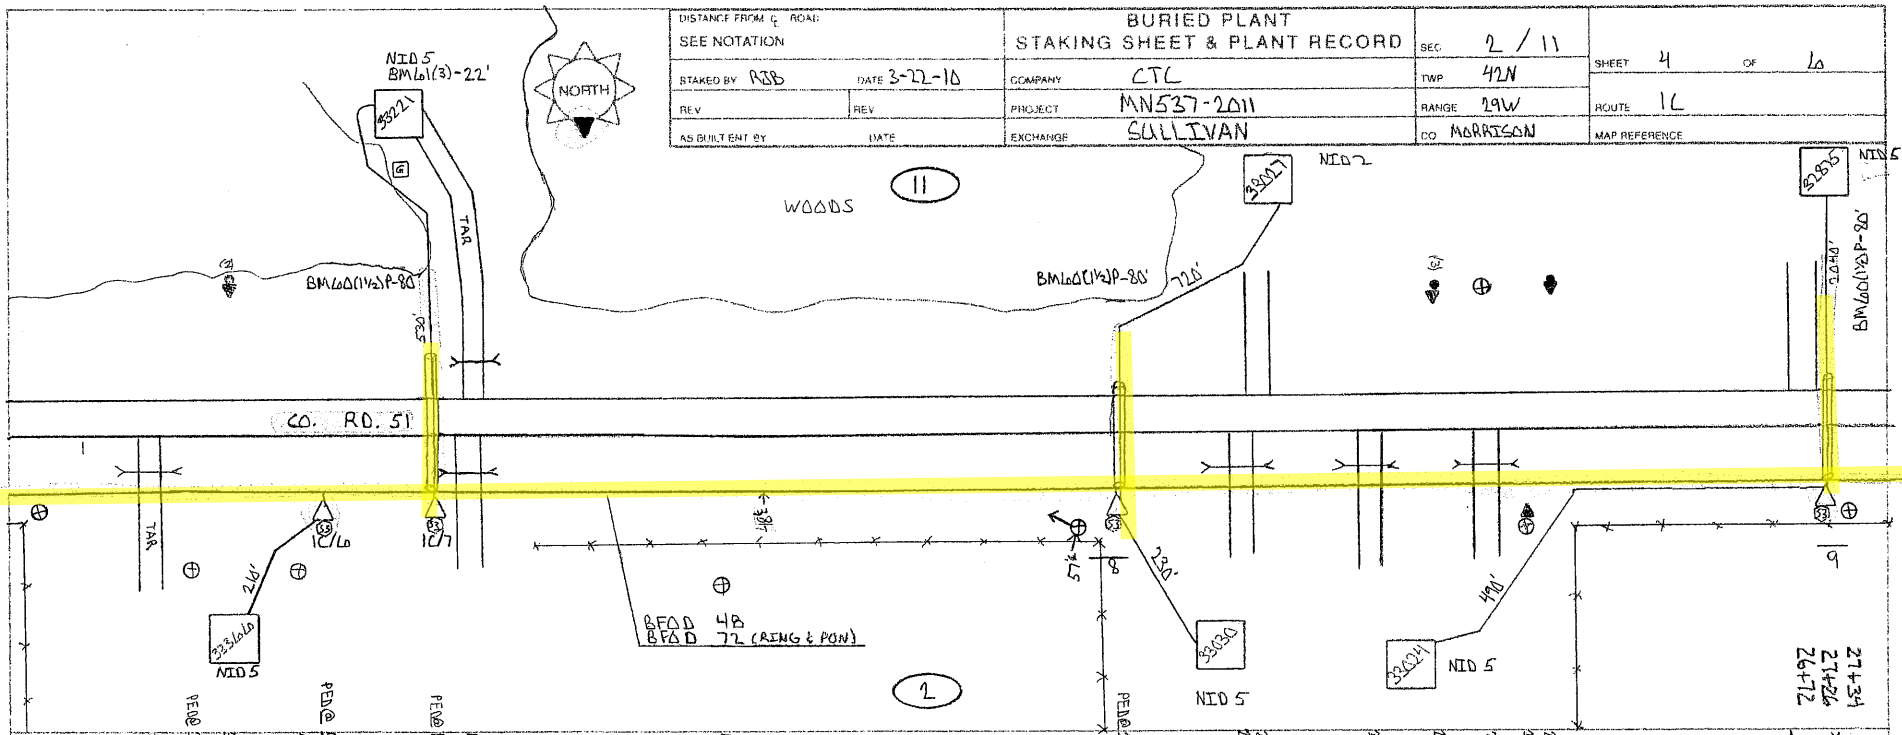


PED	REF. IC/S	BA	BDD	BFO	SUB NO.	SER	NID	BM			H	CONTRACT	
								53	60 (1/2)P	61 (3)		XZ	XZ
			4	(48 & 72)D		4	2 5	53	60	61	-1	BA	BD
✓	6		1	942 882	33366	210	1 1	1			1	1	1
	7		1	554 494	33221	530	1 1	1	80	22	1		
	8		1	1014 954	33027	720	1 1	1	80		2		
					33030	230	1						
	9		1	782 722	33024	490	1 1	1			2	2	3
					32855	2040	1		80				
			4	3292 3052		4220	1 5 4	4	240	22	6	3	4



DISTANCE FROM Q ROAD SEE NOTATION		BURIED PLANT STAKING SHEET & PLANT RECORD		SEC. 3	SHEET 5 OF 6
STAKED BY RJB	DATE 3-22-10	COMPANY CTC	TWP 42N		
REV	REV	PROJECT MN537-2011	RANGE 29W	ROUTE 1C	
AS BUILT ENT BY	DATE	EXCHANGE SULLIVAN	CO MORRISON	MAP REFERENCE	

10

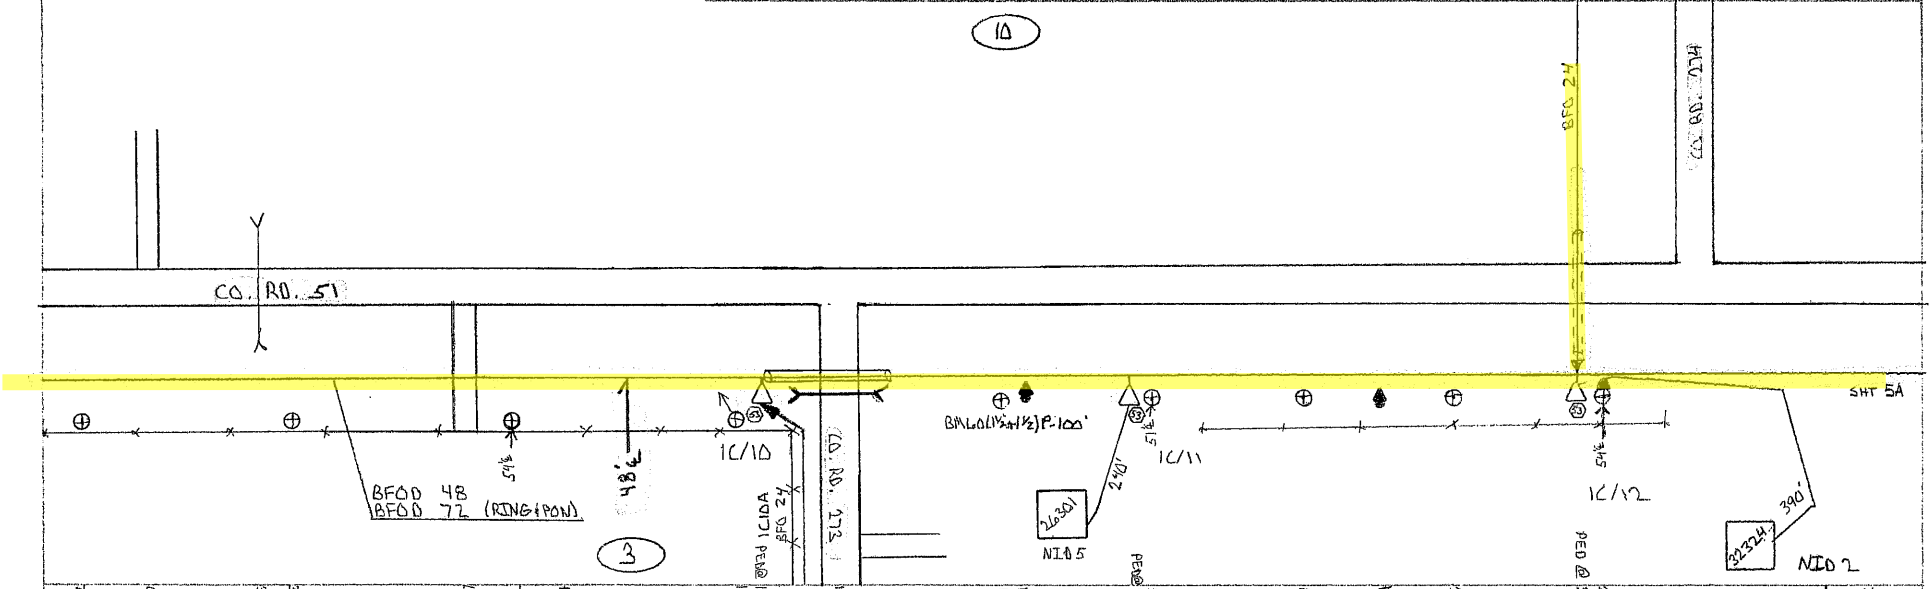

PED	REF.	BA	BDO	BFO		SUB. NO.	SEB	NID	BM		MO	CONTRACT			
				(48)	(72)				53	60		12	BA	BB	
1C/10			1	1202	1142			1	1		12				
1C/11			1	446	326	26301	240	1	1	100	1	1	1		
12			1	1034	974	32324	390	1	1		13	1	2		
			3	2682	2502		630	1	1	3	3	100	26	2	3


FORM CCI-103

PAGE: 14



10


DISTANCE FROM G. ROAD: SEE NOTATION		BURIED PLANT STAKING SHEET & PLANT RECORD		SEC 3	SHEET 5A OF 6
STAKED BY: AJB	DATE: 3-22-10	COMPANY: CTL	TWP: 42N	RANGE: 29W	ROUTE: 1C
REV	REV	PROJECT: MNS27-2011	CD: MBARRISON	MAP REFERENCE	
AS BUILT ENT BY	DATE	EXCHANGE: SULLIVAN			

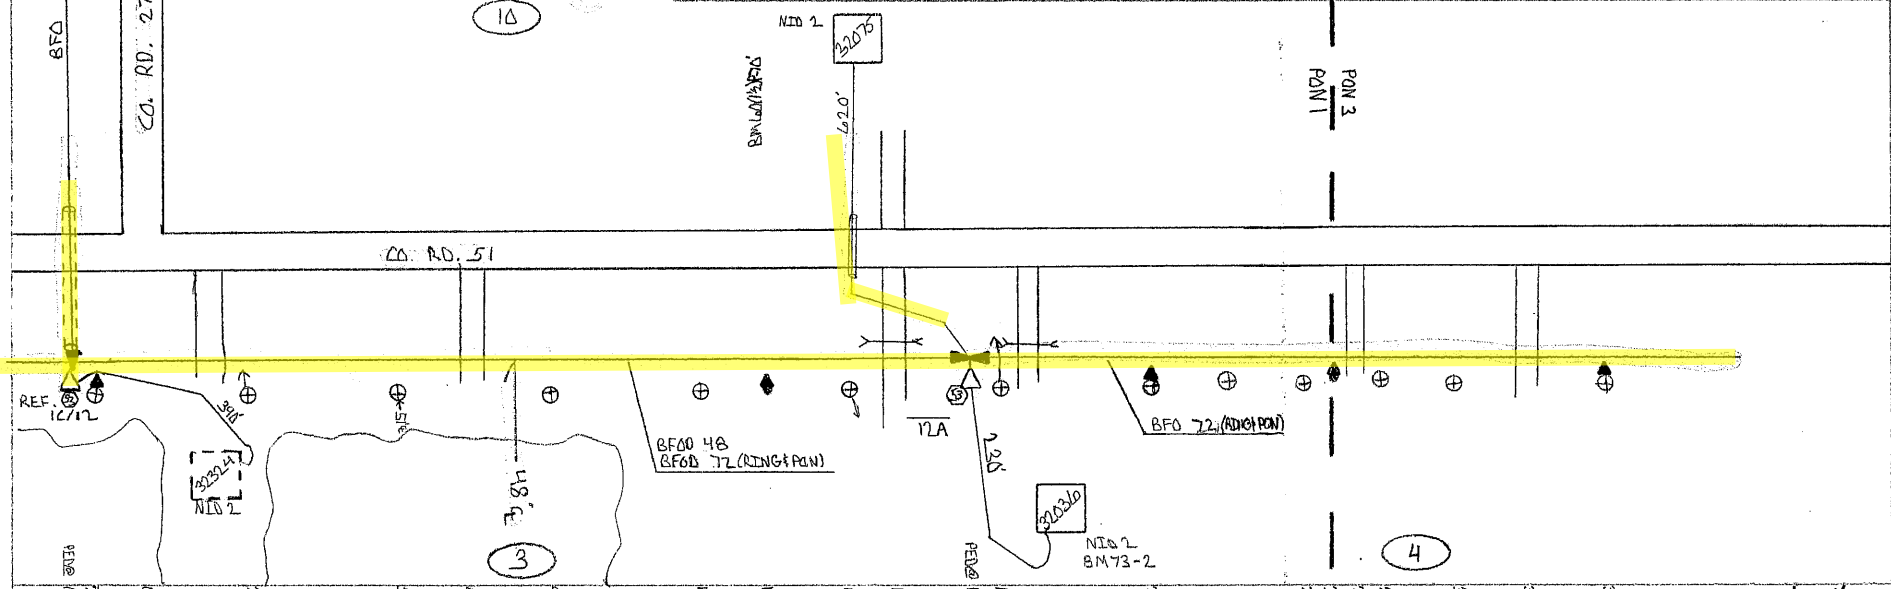

PED	BA	BDD	BFD	BFO	SUB	SEB	NID	BM	HO	X CONTRACT	
										XZ	XZ
REF. 12/12		4	72 (48 & 72) 0		NO. 4	2	2 (5/24/08) 53	73 60 (1/2) P	-1	BA	BD
12A		1		1864 1804	32075 620	1	1 1	70	2	1	1
BDRY			770		32036 730	1		2		1	2
		1	770	1864 1804	850	2	1 1	2 70	2	2	3



DISTANCE FROM G ROAD SEE NOTATION		BURIED PLANT STAKING SHEET & PLANT RECORD		SEC	5/8/9	SHEET 3 OF 4	
STAKED BY	ZBC	DATE	3-9-10	COMPANY	LTC	TWP	42N
REV		REV		PROJECT	MN 537-2011	RANGE	29W
AS BUILT ENT BY		DATE		EXCHANGE	Sullivan	CO.	Morrison
						MAP REFERENCE	
						ROUTE 3A4B	

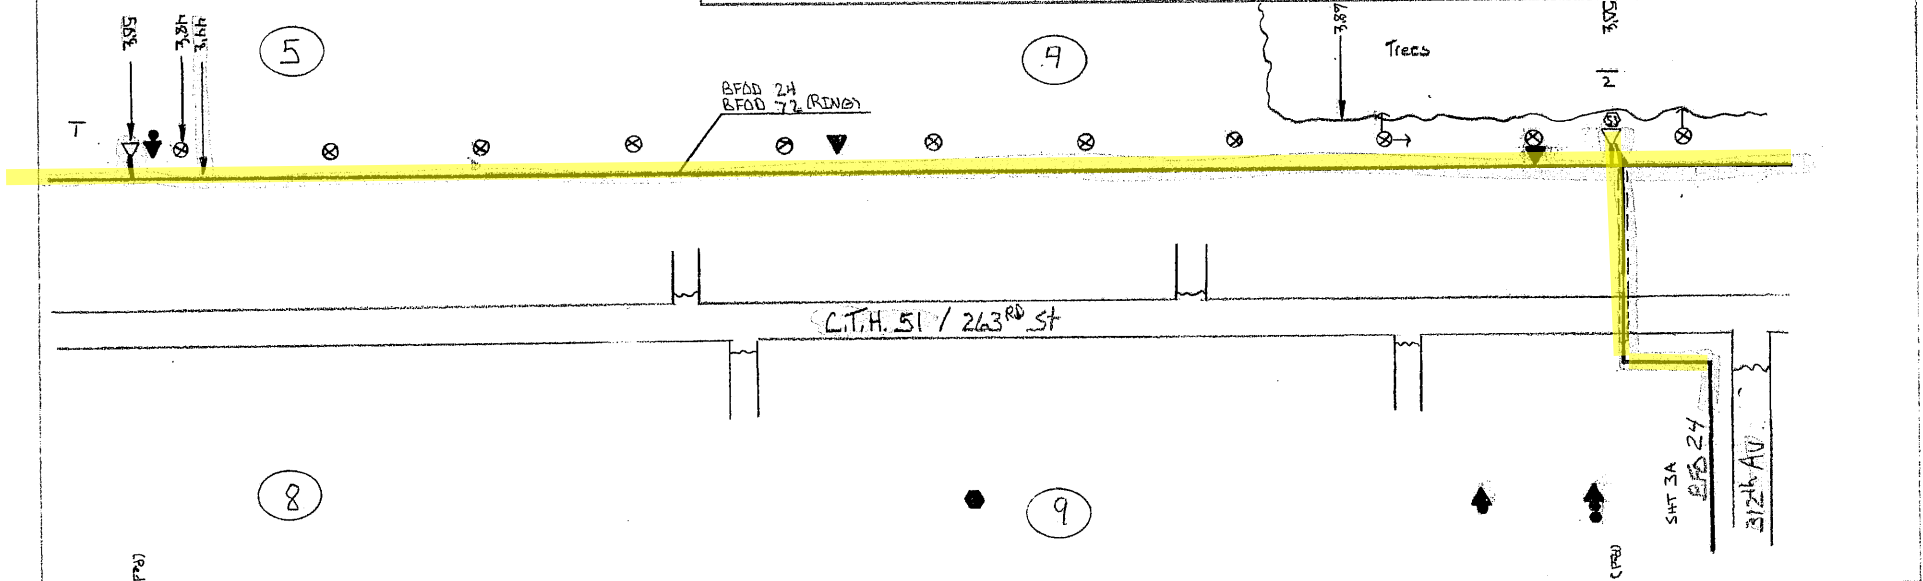



PED	BA	BDD	BFD	SUB	SEB	BM	HO	XZ
1	4		(24 E 72) D	NO	2834	53	-1	BD
2	1		2894 2834		1	1	2	2
	1		2894 2834		1	1	2	2

FORM CCI-103

PAGE: 17



DISTANCE FROM R ROAD SEE NOTATION		BURIED PLANT STAKING SHEET & PLANT RECORD			SEC. $\frac{5}{8}$	SHEET 2 OF 4
STAKED BY ZBL	DATE 3-9-10	COMPANY LTR	TWP 42N	RANGE 29W	ROUTE 3A4B	
REV.	REV.	PROJECT MN 537-2D11	CO. Morrison	MAP REFERENCE		
AS BUILT ENT BY	DATE	EXCHANGE Sullivan				

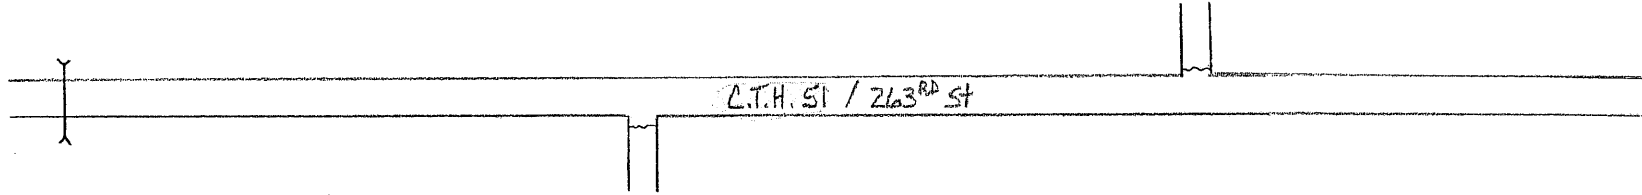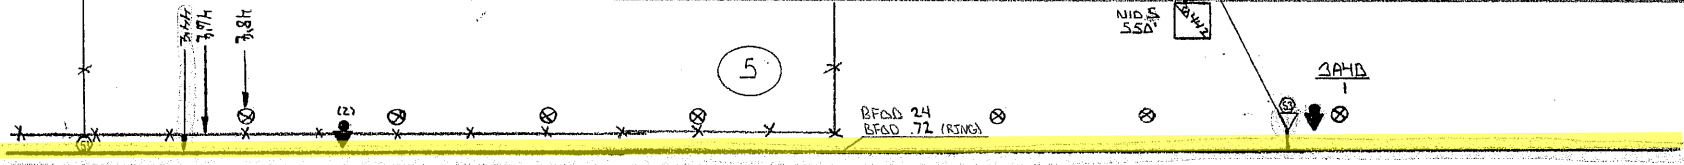


PED.	BA	BDD	SAY	RWD	DISE	DWH	SMB	SBD	SUB	SEB	NID	BM	CONTRACT		
													HB	XZ	XZ
		4					(24 E 72) D		NO.	4	5	2151053 (12+1/2)	-1	BA	BD
3A4B		1					4798 4696		3A4B	558	1	1 2 230	1	4	4
		1					4798 4696		558	1	1 2 230	1	4	4	

FORM CCI-103

PAGE: 18



DISTANCE FROM G-ROAD SEE NOTATION		BURIED PLANT STAKING SHEET & PLANT RECORD		SEC 5	SHEET 1 OF 4
STAKED BY ZBL	DATE 3-9-12	COMPANY LTC	TWP 42N	ROUTE 34WB	
REV	REV	PROJECT MN 537-2011	RANGE 29W	MAP REFERENCE	
AS BUILT BY	DATE	EXCHANGE Sullivan	CU Madison		

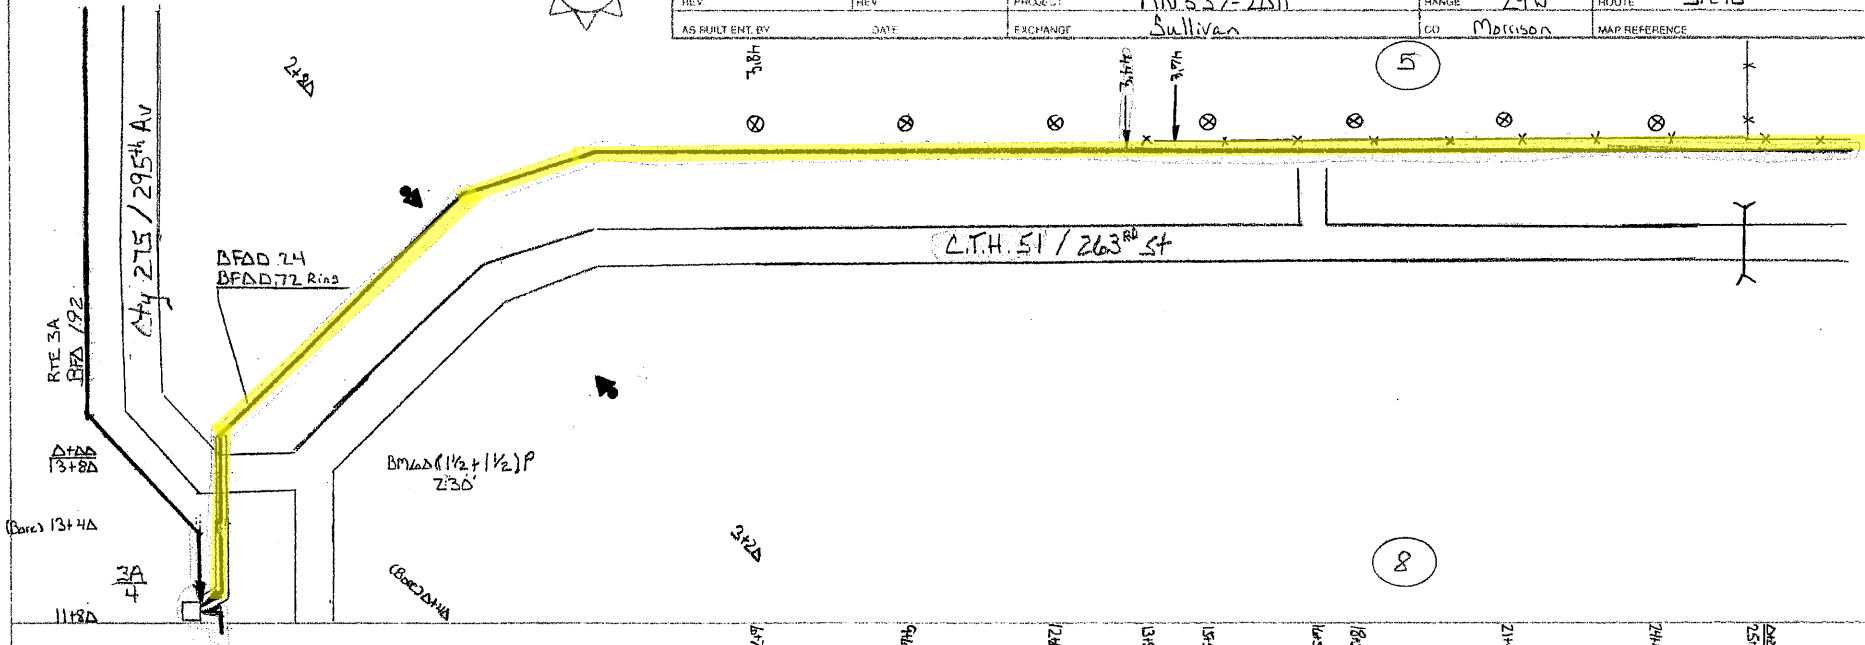

PED.	BA	BD	BFC	SUB	SFB	BM	HA
Relo 18 11				NO			


"NA Units"

FORM CCI-103

PAGE 119






DISTANCE FROM ROAD SEE NOTATION		BURIED PLANT STAKING SHEET & PLANT RECORD			SEC 7 8	4 5	SHEET 3 OF 17	
STAKED BY ZBC	DATE 3-9-10	COMPANY MTC	TWP 42N	RANGE 29W		ROUTE 3A		
REV	REV	PROJECT MN 537-2A11	CO Morrison		MAP REFERENCE			
AS BUILT BY	DATE	EXCHANGE Sullivan						

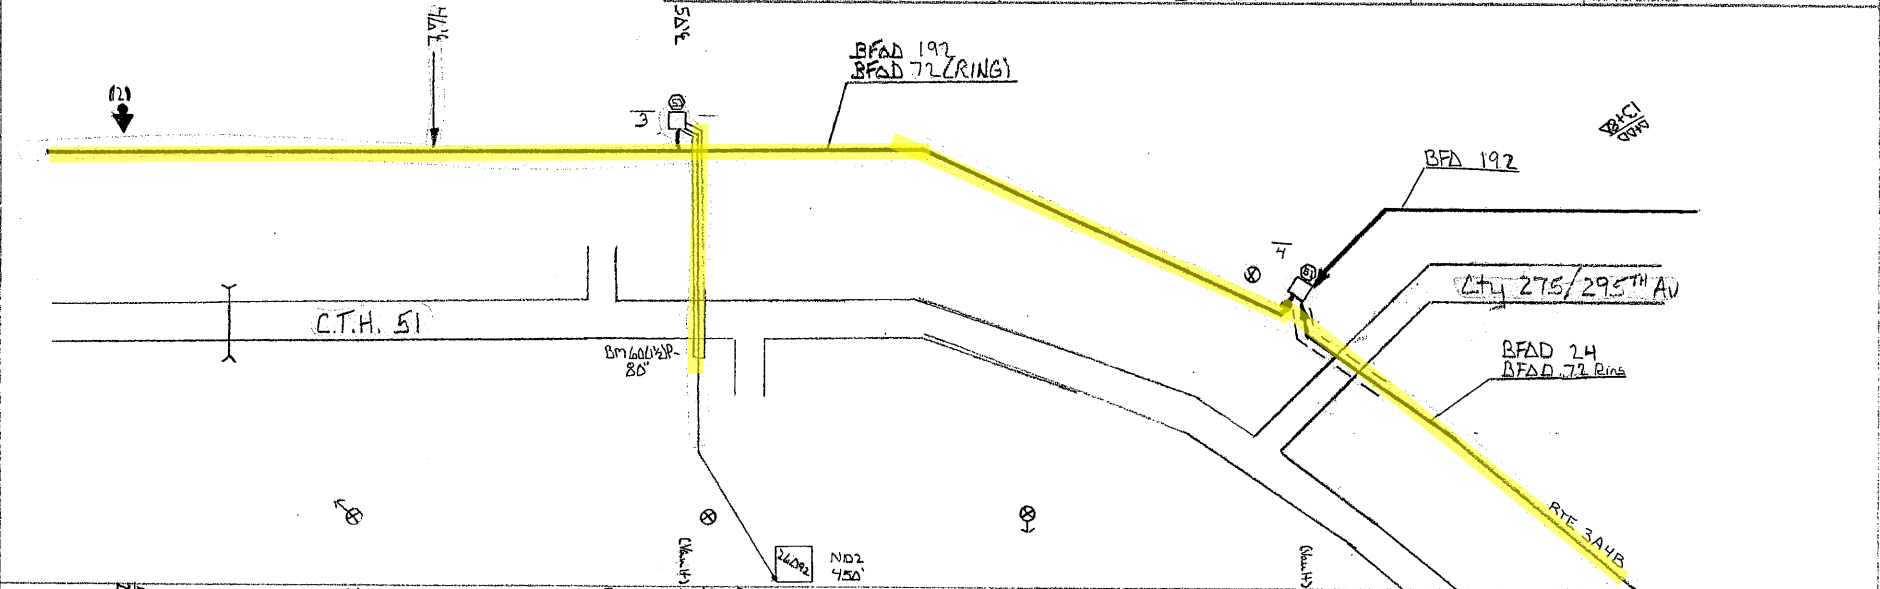

PED.	BA	BD	HBF (192)	BH F(36x60 x36)T	BFO (772 & 192)D	SUB. NO.	SEB 4	NID 2	BM 60 (192)P	HO	CONTRACT			
											BA	BD		
3			1	1	3228 3368	26092	450	1	1	1	80	1	2	2
4			1	1	436 796					1		12		
			2	2	3844 4164		450	1	2	1	80	13	2	2

DISTANCE FROM C ROAD SEE NOTATION		BURIED PLANT STAKING SHEET & PLANT RECORD		SEC 7 8	SHEET 2 OF 17
STAKED BY ZBC	DATE 3-8-10	COMPANY LTA	TWP 42 N	RANGE 29 W	ROUTE 3A
REV	REV	PROJECT MN 537-2A11	CD Morrison	MAP REFERENCE	
AS BUILT BY	DATE	EXCHANGE Sullivan			

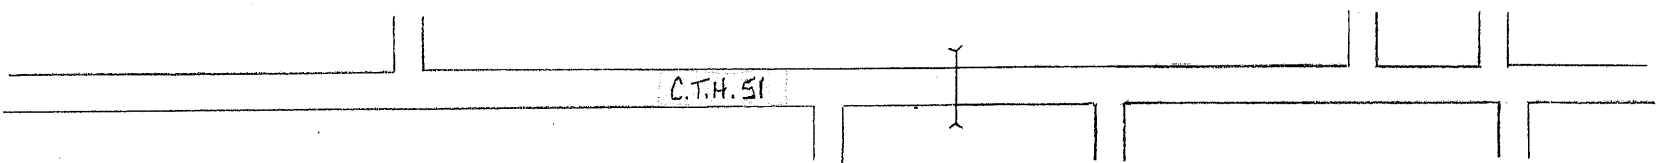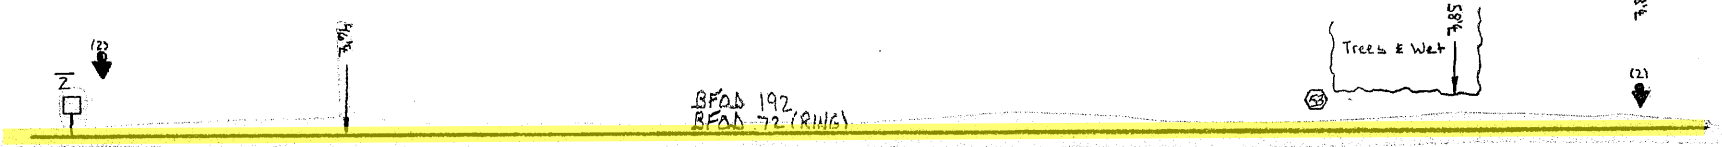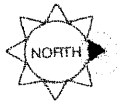


PED	BA	BD	BFC	SUB	SEB	HC
1						

"No Limits"



DISTANCE FROM 2 nd ROAD SEE NOTATION		BURIED PLANT STAKING SHEET & PLANT RECORD			SEC 18 7 15 8	SHEET 1 OF 17
STAKED BY ZLB	DATE 3-8-16	CAMP/ENCL	DTC		TWP 42N	ROUTE 3A
REV	REV	PROJECT	MN 537-2A11		RANGE 29W	MAP REFERENCE
AS BUILT ENT. BY	DATE	EXCHANGE	Sullivan		CO. Morrison	

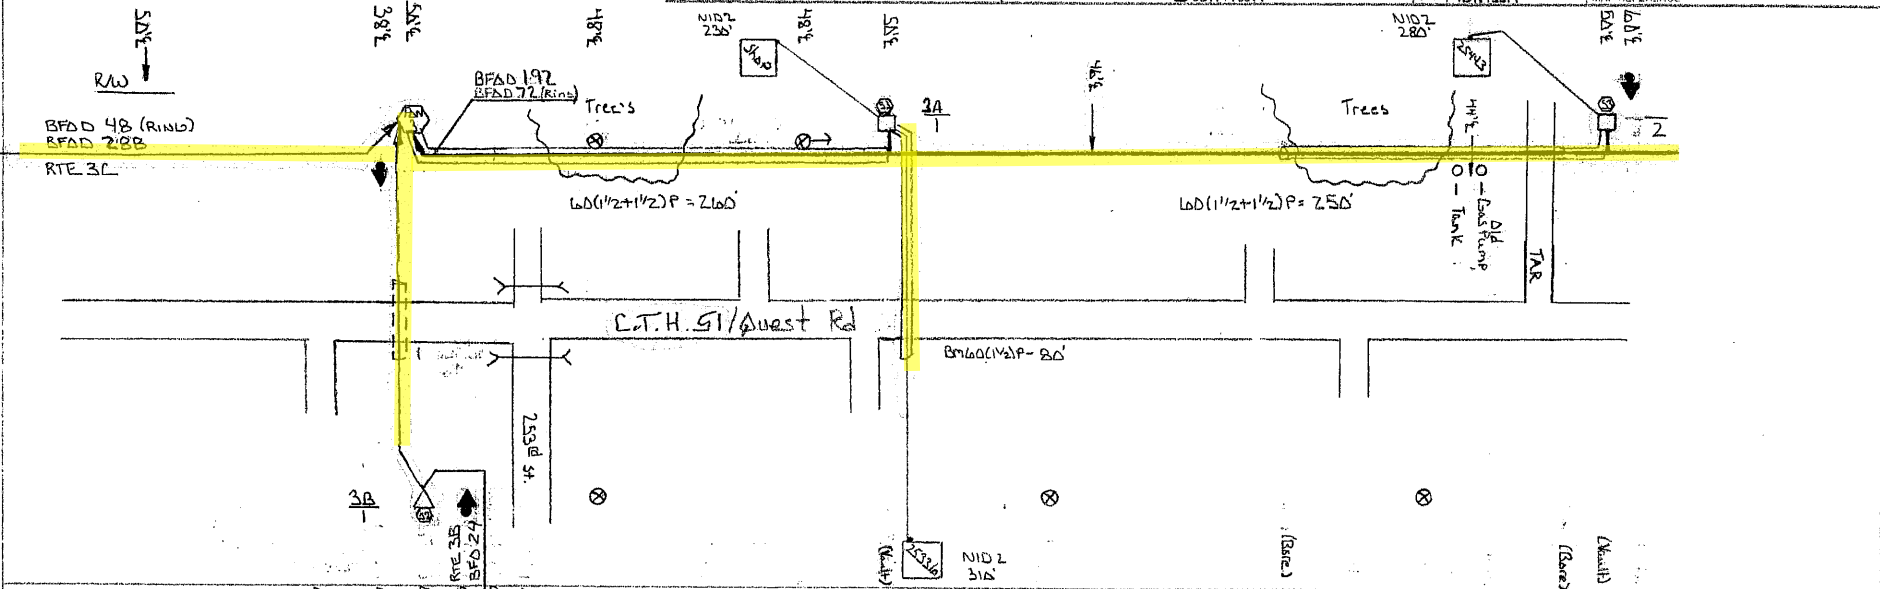


PED	BA	BD	HBP	BH	BFO	SUB. NO.	SEB	NID	BM	HD	HD	XZ	XZ	X CONTRACT
			D (192)	F (216x60) X (36x12)	(72 & 192) D		4	2	25318 PAN 3	L6D (1 1/2)P	L6D (1 1/2)P	-1		BA BD
PAN 2										504				1 1
3A	1		1	1	346 416	Shop	23A	1		260	2			
						25336	31A	1		80				
			1	1	616 776			1		250	1			1 1
						25443	28A	1						
			2	2	962 1192		820	4	2	1	80 510	507		2 2

FORM CC-103

PAGE: 22

DISTANCE FROM ROAD SEE NOTATION		BURIED PLANT STAKING SHEET & PLANT RECORD		SEC. <u>8</u> / <u>17</u> <u>7</u> / <u>18</u>	SHEET <u>1</u> OF <u>16</u>
STAKED BY <u>ZBC</u>	DATE <u>3-17-16</u>	COMPANY <u>CTC</u>	TWP <u>42N</u>	RANGE <u>29W</u>	
REV	REV	PROJECT <u>MN537-2011</u>	CO <u>Morrison</u>	MAP REFERENCE	<u>3C</u>
AS BUILT BY	DATE	FILE NUMBER <u>Sullivan</u>			

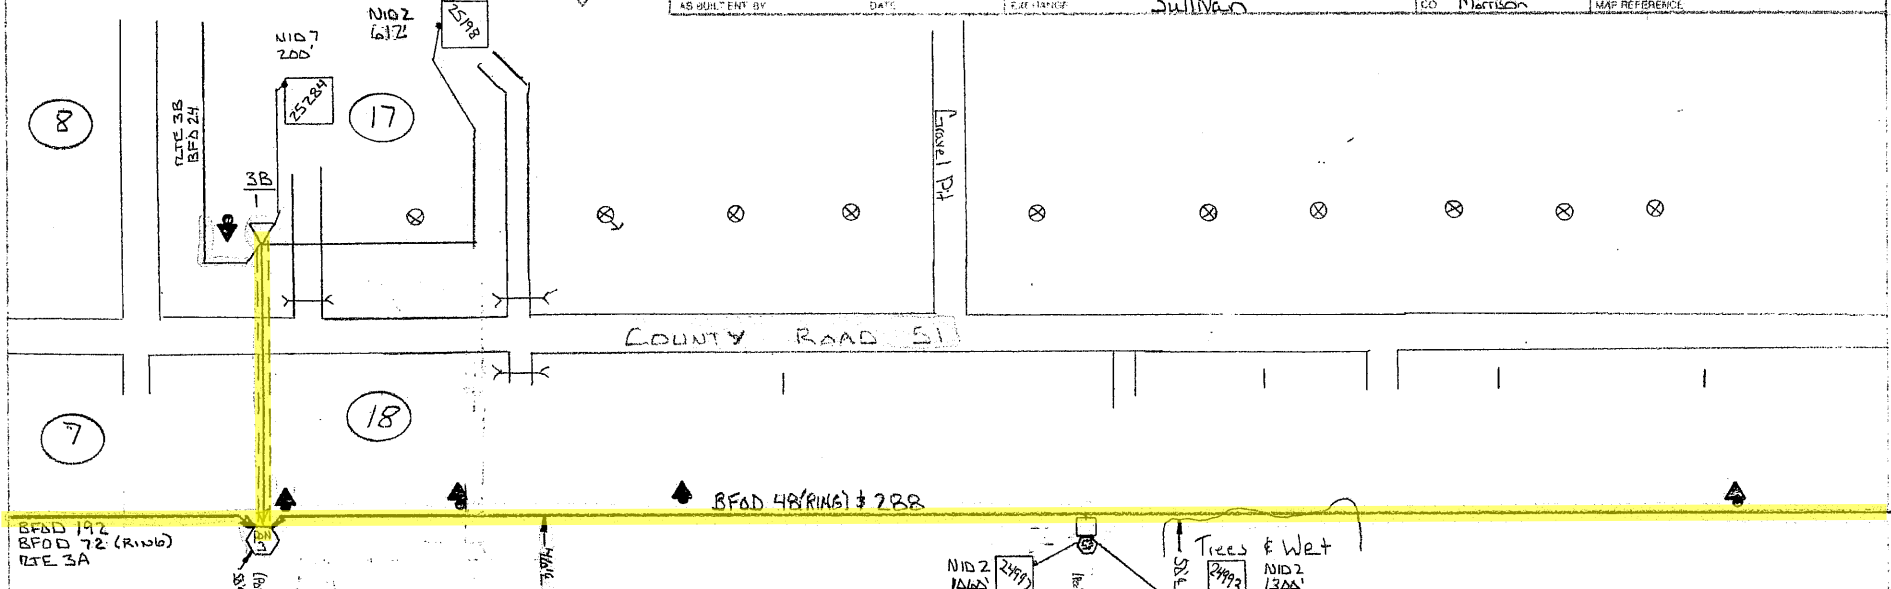


PED.	BA	BDL	BH	HBF	BFO	SUB	SEB	NID	BM	Hg	XZ	XZ	XZ
			F(36x60 x36)T	D(200)	(48 # 288/D	NO.	4	2			-1	BA	RD
1					1670 1850		24997/060	1			2	3	3
							24993/1300	1					
					1670 1850		23600	2			2	3	3

FORM CCH-103

PAGE 23

DISTANCE FROM C. ROAD SEE NOTATION	BURIED PLANT STAKING SHEET & PLANT RECORD	SEC <u>17</u> <u>18</u>	SHEET <u>2</u> OF <u>11</u>
STAKED BY <u>ZBC</u> DATE <u>3-17-10</u>	COMPANY <u>CTC</u>	TWP <u>42N</u>	ROUTE <u>3L</u>
REV	PROJECT <u>MN 537-2A11</u>	RANGE <u>29W</u>	MAP REFERENCE
AS BUILT ENT BY	DATE	CO <u>Morrison</u>	

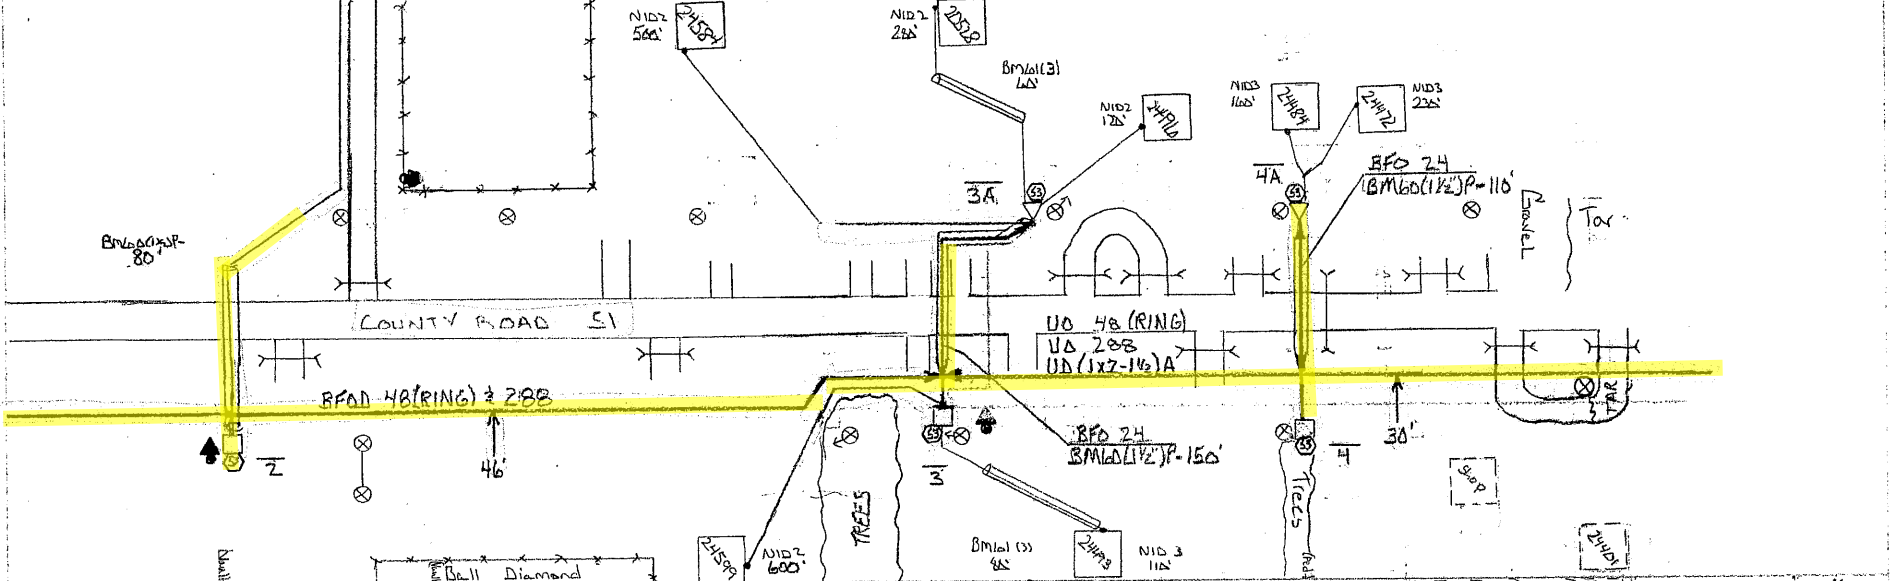


PED	SA	BDO	BH	HB	RFO	BFO	SUB.	SEB.	NID	NID	BM	H0	XZ	XZ	XZ
		4	F(34x60 x36)T	D(288)	24	(48+288)D	NO	4	2	3	24145 53 60 61(3)	-1	RA	RB	
2			1	1		1674 1794	24648	900	1		80	1	2	2	
3			1	1		958 1078	24493	110		1	80	6	1	1	
							24599	600	1						
3A		1			246		24496	120	1		150	3			
							24528	280	1		60				
							24584	500	1						
		1	2	2	240	2632 2872		2516	5	1	3 1 230 140	10	3	3	

FORM CC-105



DISTANCE FROM LEG SEE NOTATION		BURIED PLANT STAKING SHEET & PLANT RECORD		17	2A	SHEET 3 OF 11
STAKED BY ZDL		DATE 3-17-16	COUNTY CTA	18	19	
REV	REV	DATE	PROJECT MN537-2A11	TWP 42N	RANGE 29W	ROUTE 31
AS BUILT BY	DATE	EXPLAINER Sullivan	CC Motion	MAP REFERENCE		

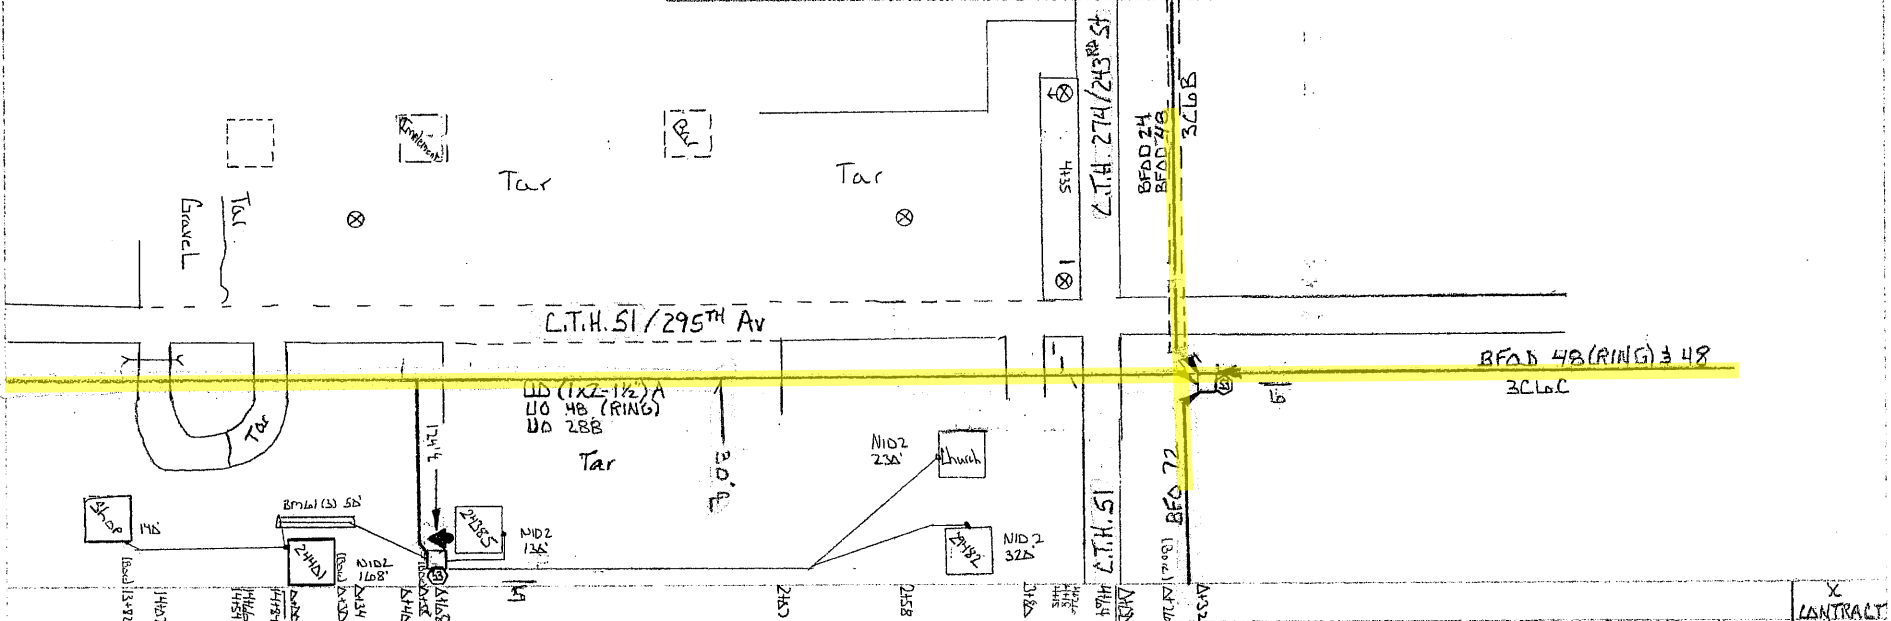


PED	51A	BD	1BH	UD	UD	UD	UD	SUB	SEB	NID	BM	HB	HQ	XZ	XZ	CONTRACT
				F(30x16)x36" (1x1")S	(1x2x1 1/2)A	48	288	NO.	4	2	-2(2/8)	(48)	(288)	-1	BA	BD
5			1	140	430	750	870	2440	168	1	1	1	4	1	1	
								SHOP								
								24385	130	1						
								CHURCH	230	1						
								29482	320	1						
6			1		542	790	860				1			240		
			2	140	972	1540	1680		848	4	2	1	2	244	1	1
				✓	✓	✓	✓	✓	✓	✓	✓	✓	✓	✓		

FORM CCF-503


PAGE: 25

DISTANCE FROM A.C. TO CENTER		BURIED PLANT		20	19	SHEET 4 11
SEE NOTATION		STAKING SHEET & PLANT RECORD		17	18	
STAKE NO.	3-18-10	DATE	CTC	TWP	42N	ROUTE 3C
FILE		PROJECT	MN537-2011	RANGE	29W	
APPROVED BY		DATE	Sullivan	LOC.	Morrison	MAP REFERENCE

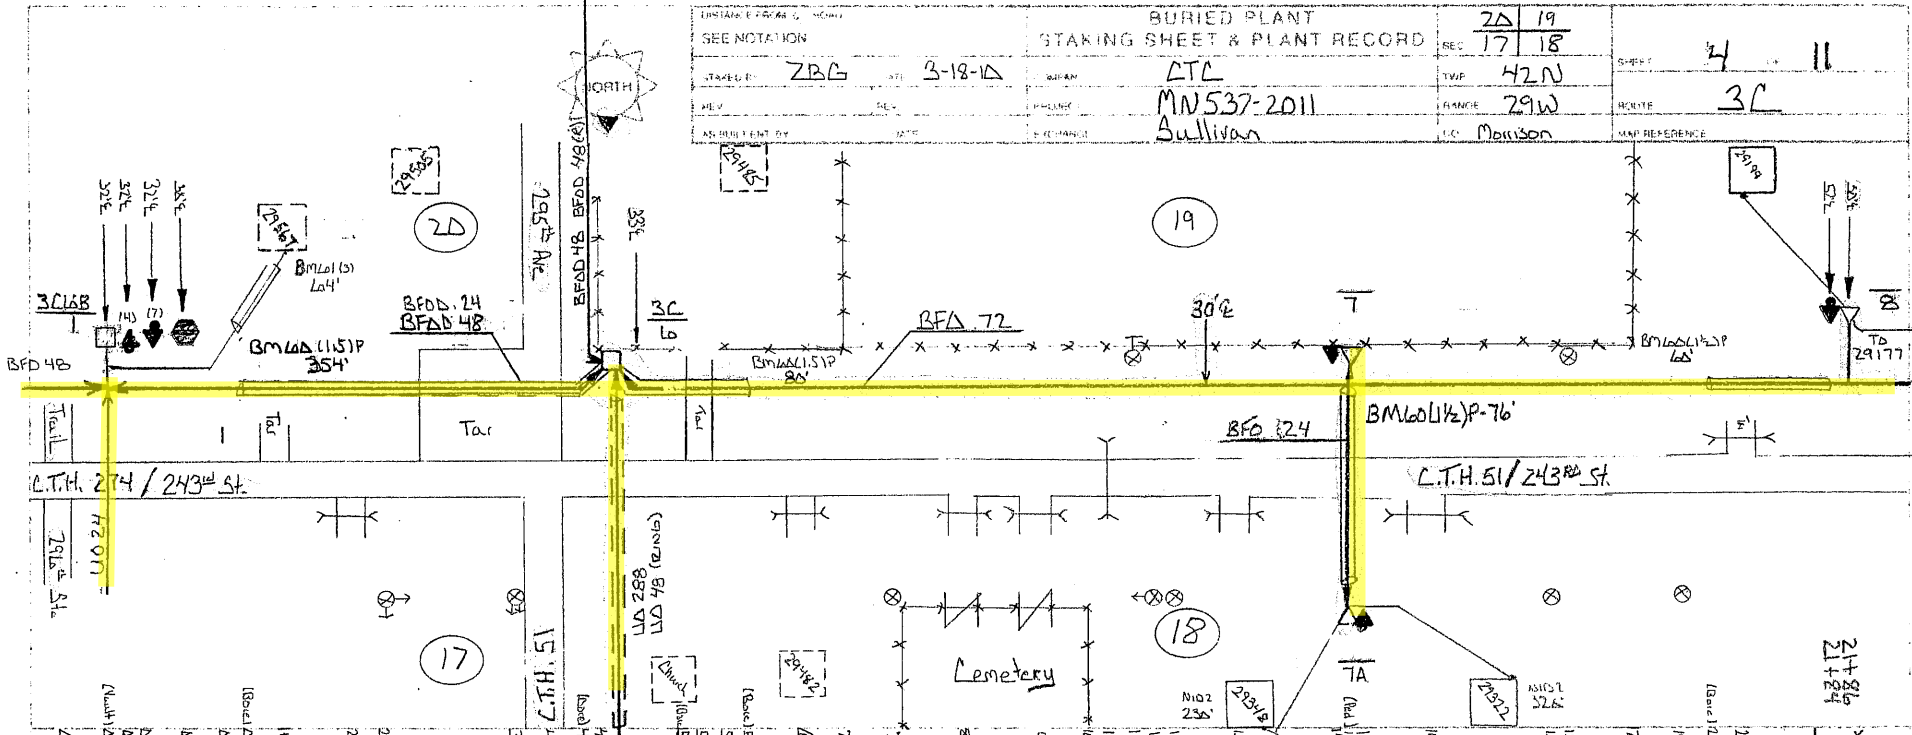


NO	DATE	DESCRIPTION	DEPTH	MARKER	CONTRACT	XZ	XZ
2	4	LD (1X1-1)S	24	72			
7	1			1466			
7A	1		136		29348 230	1	1
					29322 326	1	
B	2	2D	840		29199 100	1	1
					29177 170	1	
2	3	2D	136	2306		820	3
						1	
						3	3
						216	
						7	2
							3

DISTANCE FROM 1/4 ROAD		BURIED PLANT		SEC	1924	SHEET	6 OF 11
SEE NOTATION		STAKING SHEET & PLANT RECORD		18	13		
STAKED BY	ZBC	DATE	3-18-12	COMPANY	ATC	TWP	42N
REV		REV		PROJECT	MNS37-2611	RANGE	29W
AS BUILT BY		DATE		EXCHANGE	Sullivan	CO	Madison
				MAP REFERENCE			

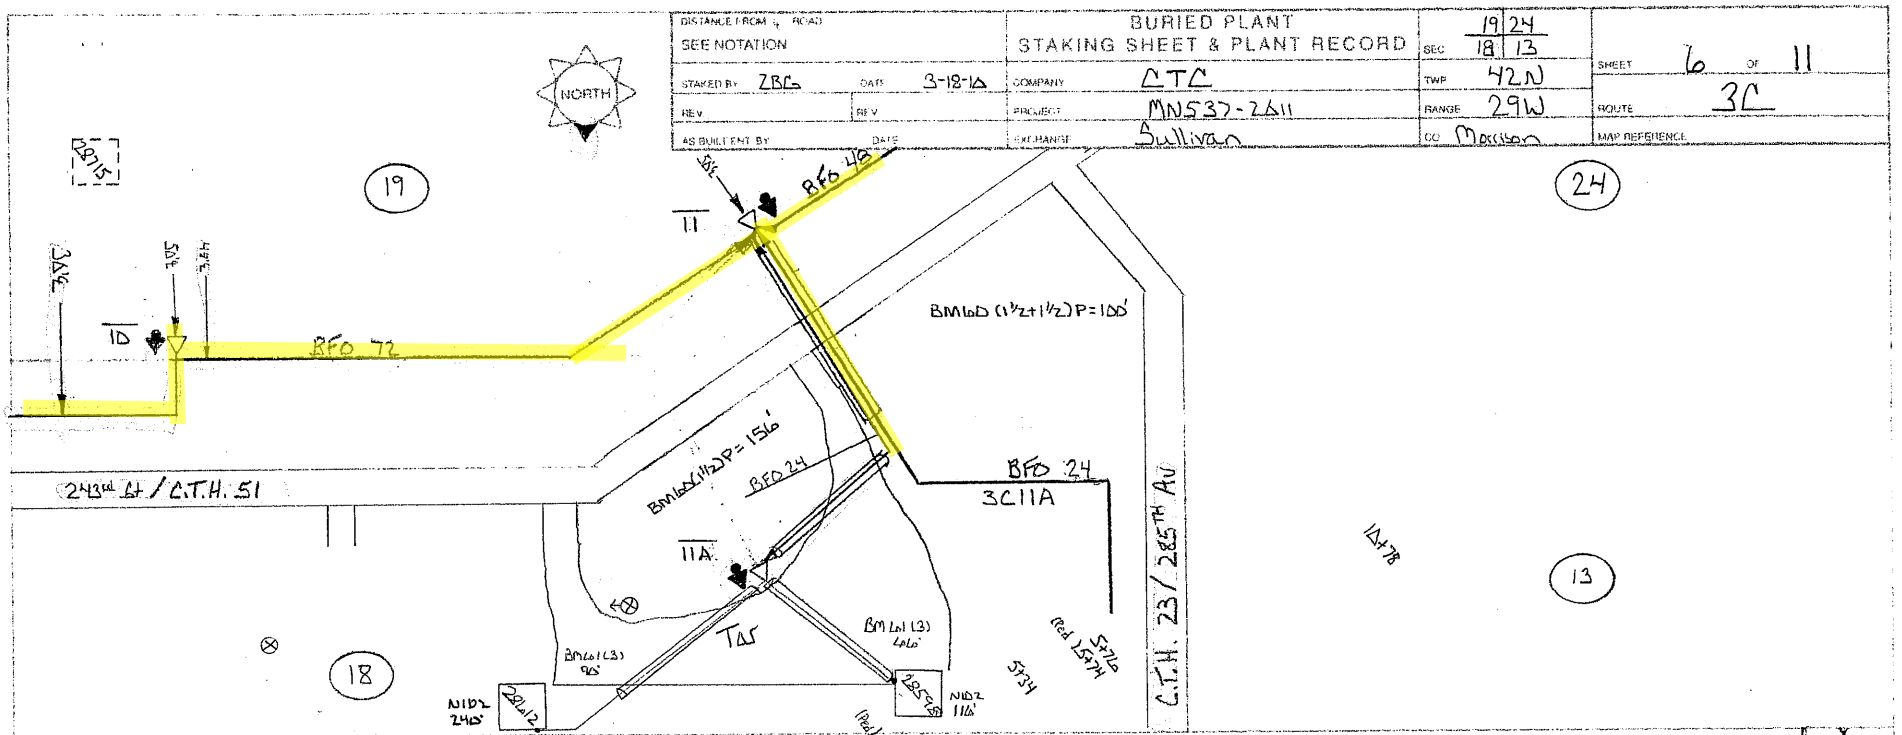

PED	BA	BDO	BDO	BDO	BDO	BDO	BDO	BDO	BDO	SUB NO.	SEB	NID	BM	CONTRACT					
														HO	XZ	XZ			
			4	5			24	72		4	2	2 (5/8) 8	53	60 (1/2) P	60 (1/2 + 1/2) P	63	BA	BD	
11				1				1634				1	1			63	1	1	
11A				1			326		28612	240	1	1	1	156	100	96	2	1	1
									28598	11A	1					66			
			1	1			326	1634		350	2	2	2	156	100	156	65	2	2
			✓	✓			✓	✓			✓	✓	✓	✓	✓	✓	✓		

DISTANCE FROM G. ROAD		SEE NOTATION		BURIED PLANT STAKING SHEET & PLANT RECORD		SEC	19 24	SHEET	7 OF 11
STARTED BY	ZBA	DATE	3-18-10	COMPANY	LTC	TWP	42N		
REV		REV		PROJECT	MN537-2Δ11	RANGE	29W	ROUTE	3C
AS BUILT ENT. BY		DATE		EXCHANGE	Sullivan	CO	Morrison	MAP REFERENCE	

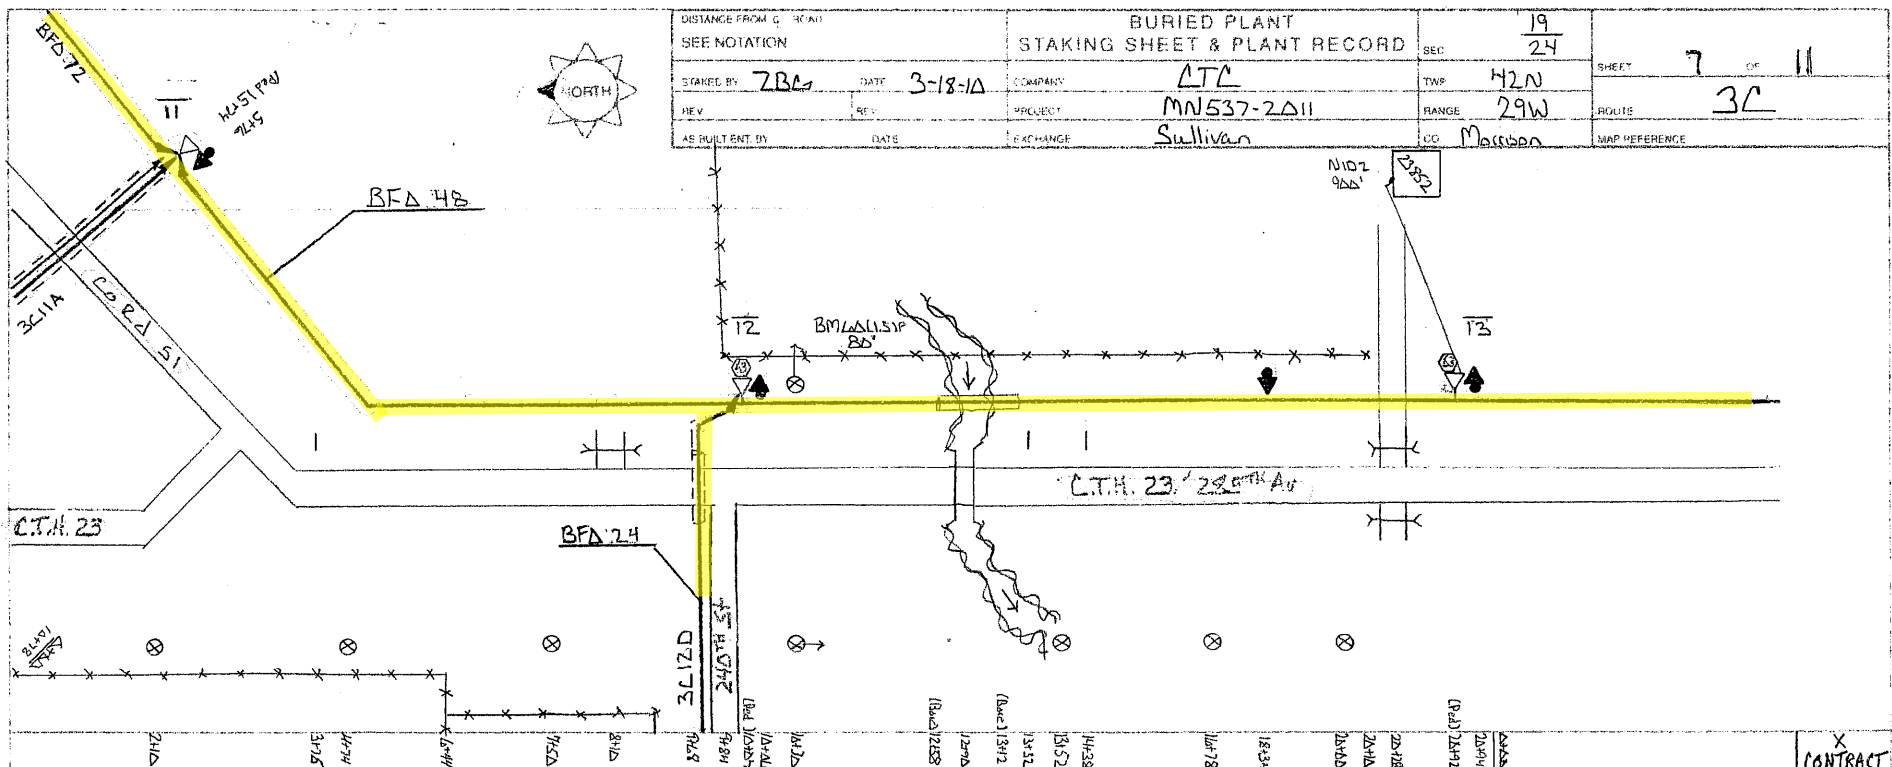

PEO	SA	BDO	BFO	SUB	SEB	MID	BM	HO	CONTRACT	
				NO					XZ	XZ
		4	48		4	2	2100 53 1050	-1	BA	BD
12		1	1568				1 1	10	1	1
13		1	1948	2385	900	1	1 1 80	1	2	2
		2	3516		900	1	2 2 80	11	3	3