


GENERAL LOCATION ONLY.
DO NOT USE TO LOCATE FOR EXCAVATION.
CALL 1-800-252-1166 FOR ONSITE LOCATIONS AND STAKING.

Scale: 1" : 200'

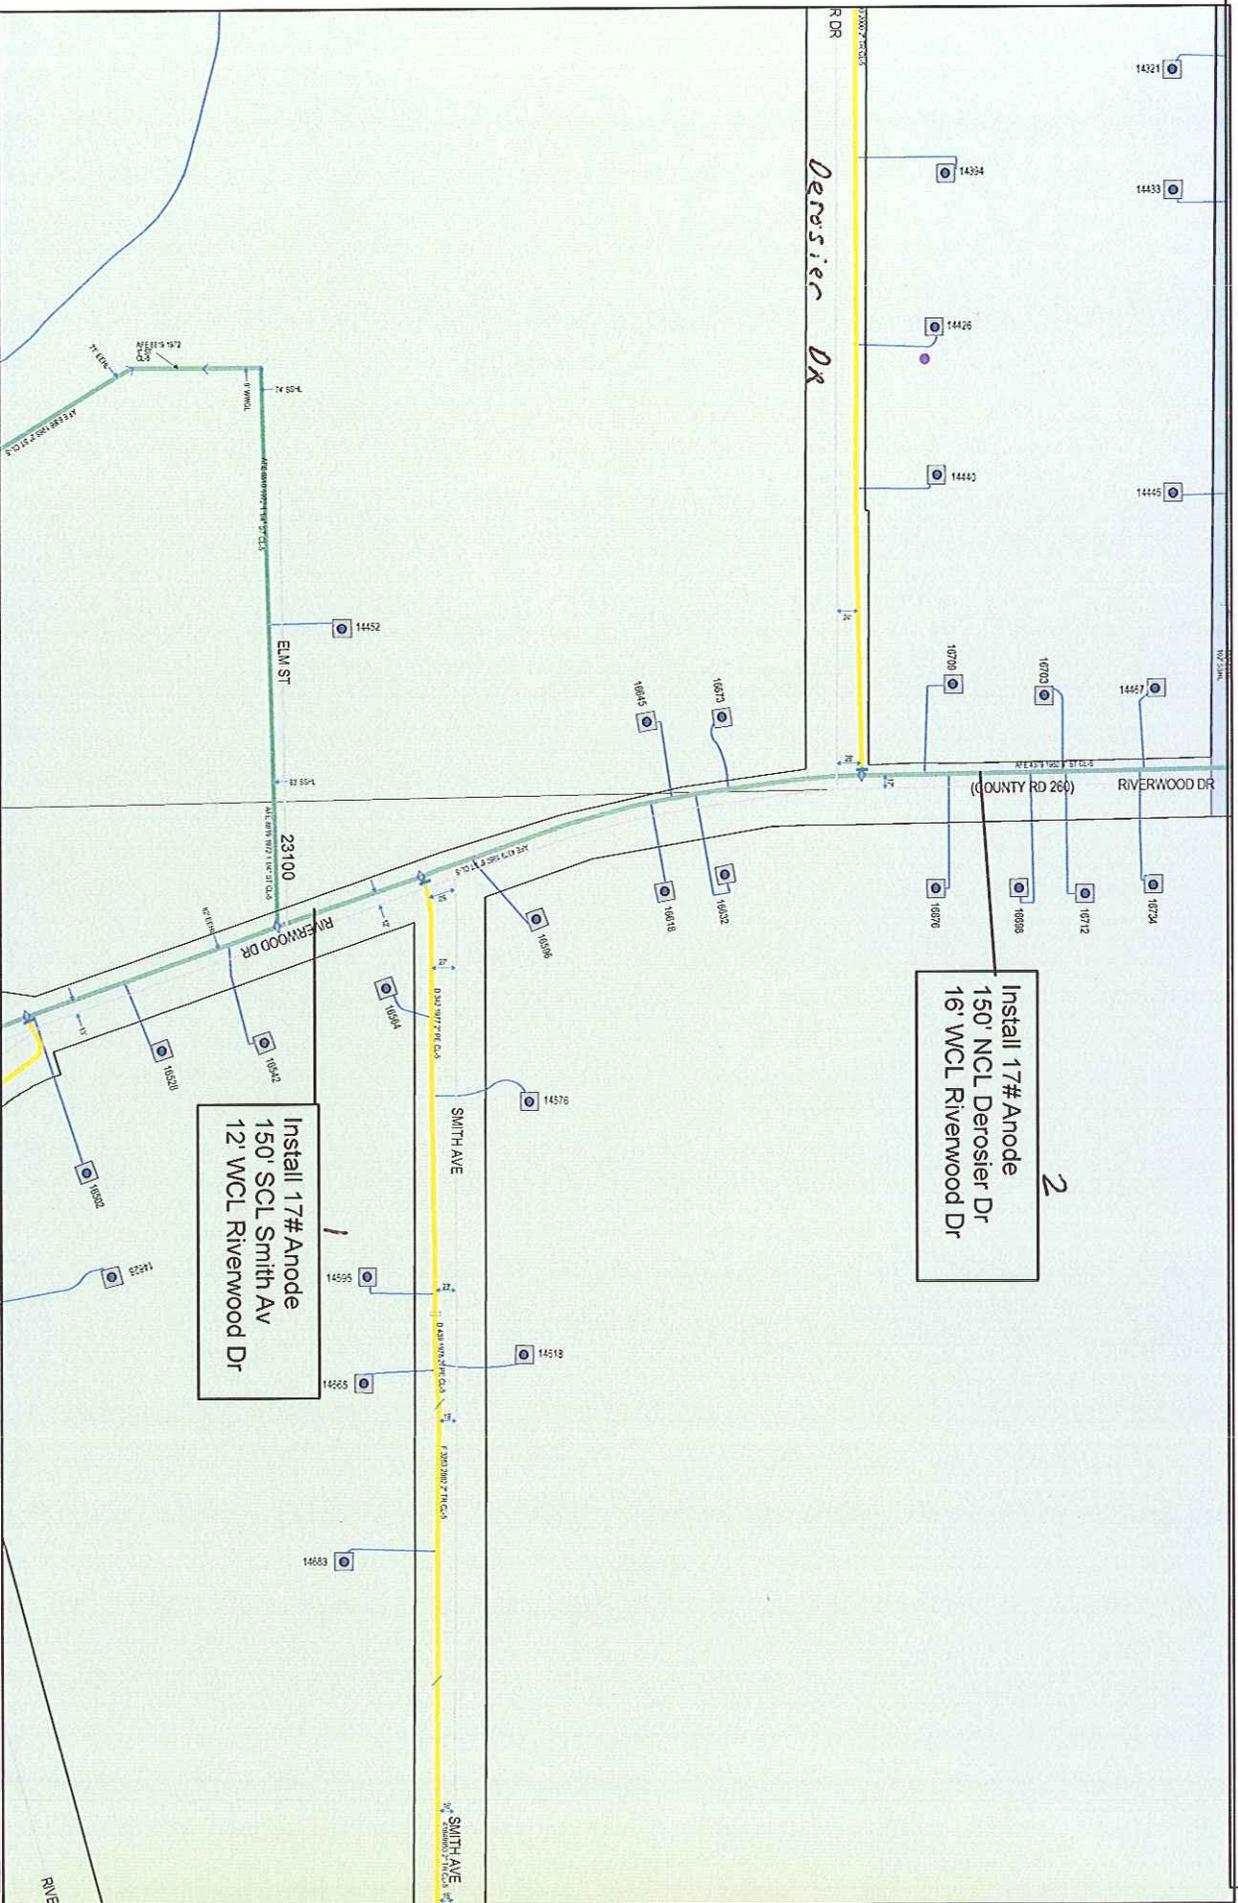

Work Order #: 58237905
Design Date: 03/04/2011


City: Little Falls, Mn
Quad/Sec/Twp/Rng: SW 1/4 Sec 26 T 41 R 32

CP Section #: 23100
CP Area: 1549

Designed By: Kevin Klingel
Designer Phone #: 763-754-4150

GENERAL LOCATION ONLY.
DO NOT USE TO LOCATE FOR EXCAVATION.
CALL 1-800-252-1166 FOR ONSITE LOCATIONS AND STAKING.

Scale: 1" : 200'

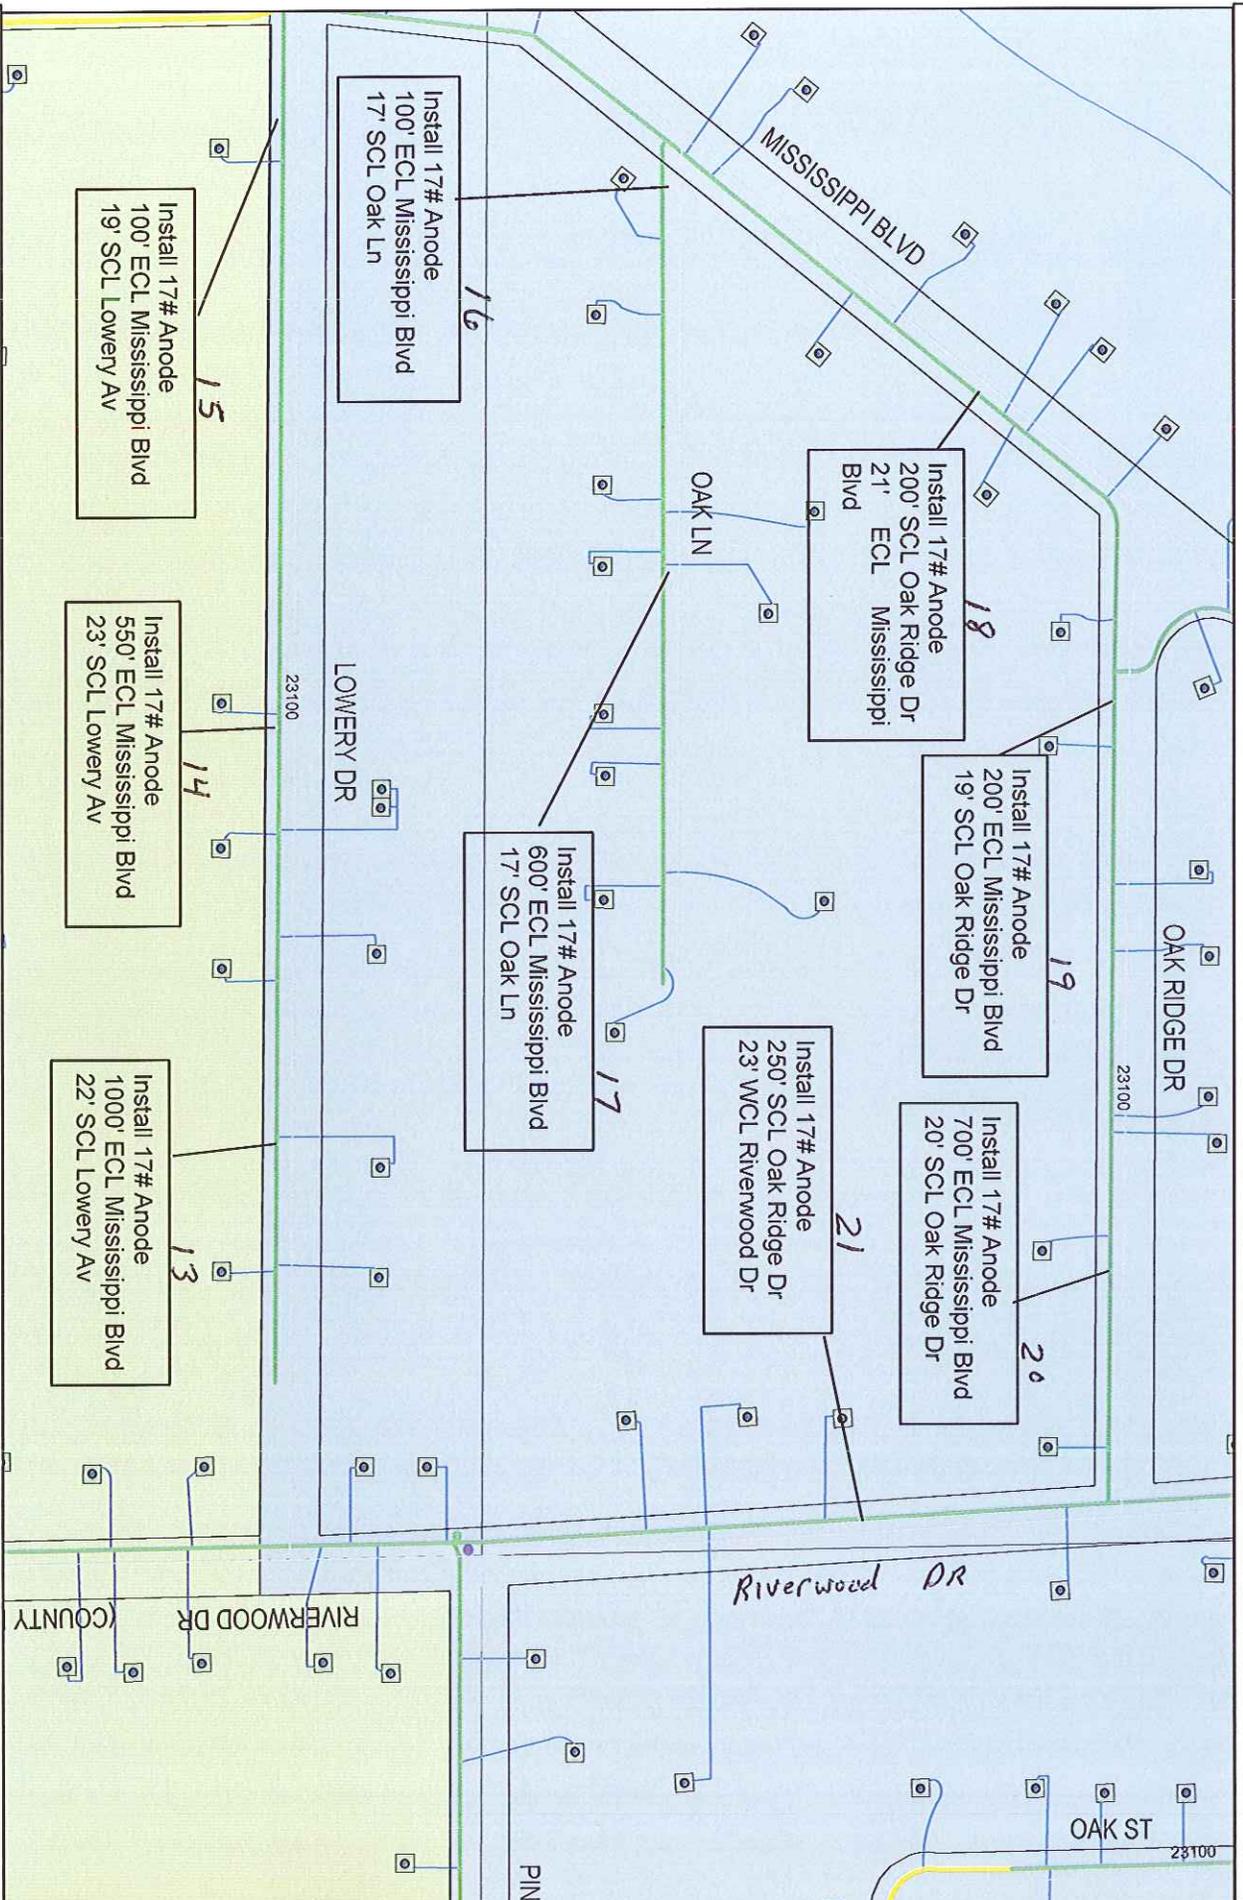

Work Order #: 58237905
Design Date: 03/07/2011


City: Little Falls, Mn
Quad/Sec/Twp/Rng: NW 1/4 Sec 26 T 41 Rg 32

CP Section #: 23100
CP Area: 1549

Designed By: Kevin Klingel
Designer Phone #: 763-754-4150

GENERAL LOCATION ONLY.
DO NOT USE TO LOCATE FOR EXCAVATION.
CALL 1-800-252-1166 FOR ONSITE LOCATIONS AND STAKING.

Scale: 1" = 200'

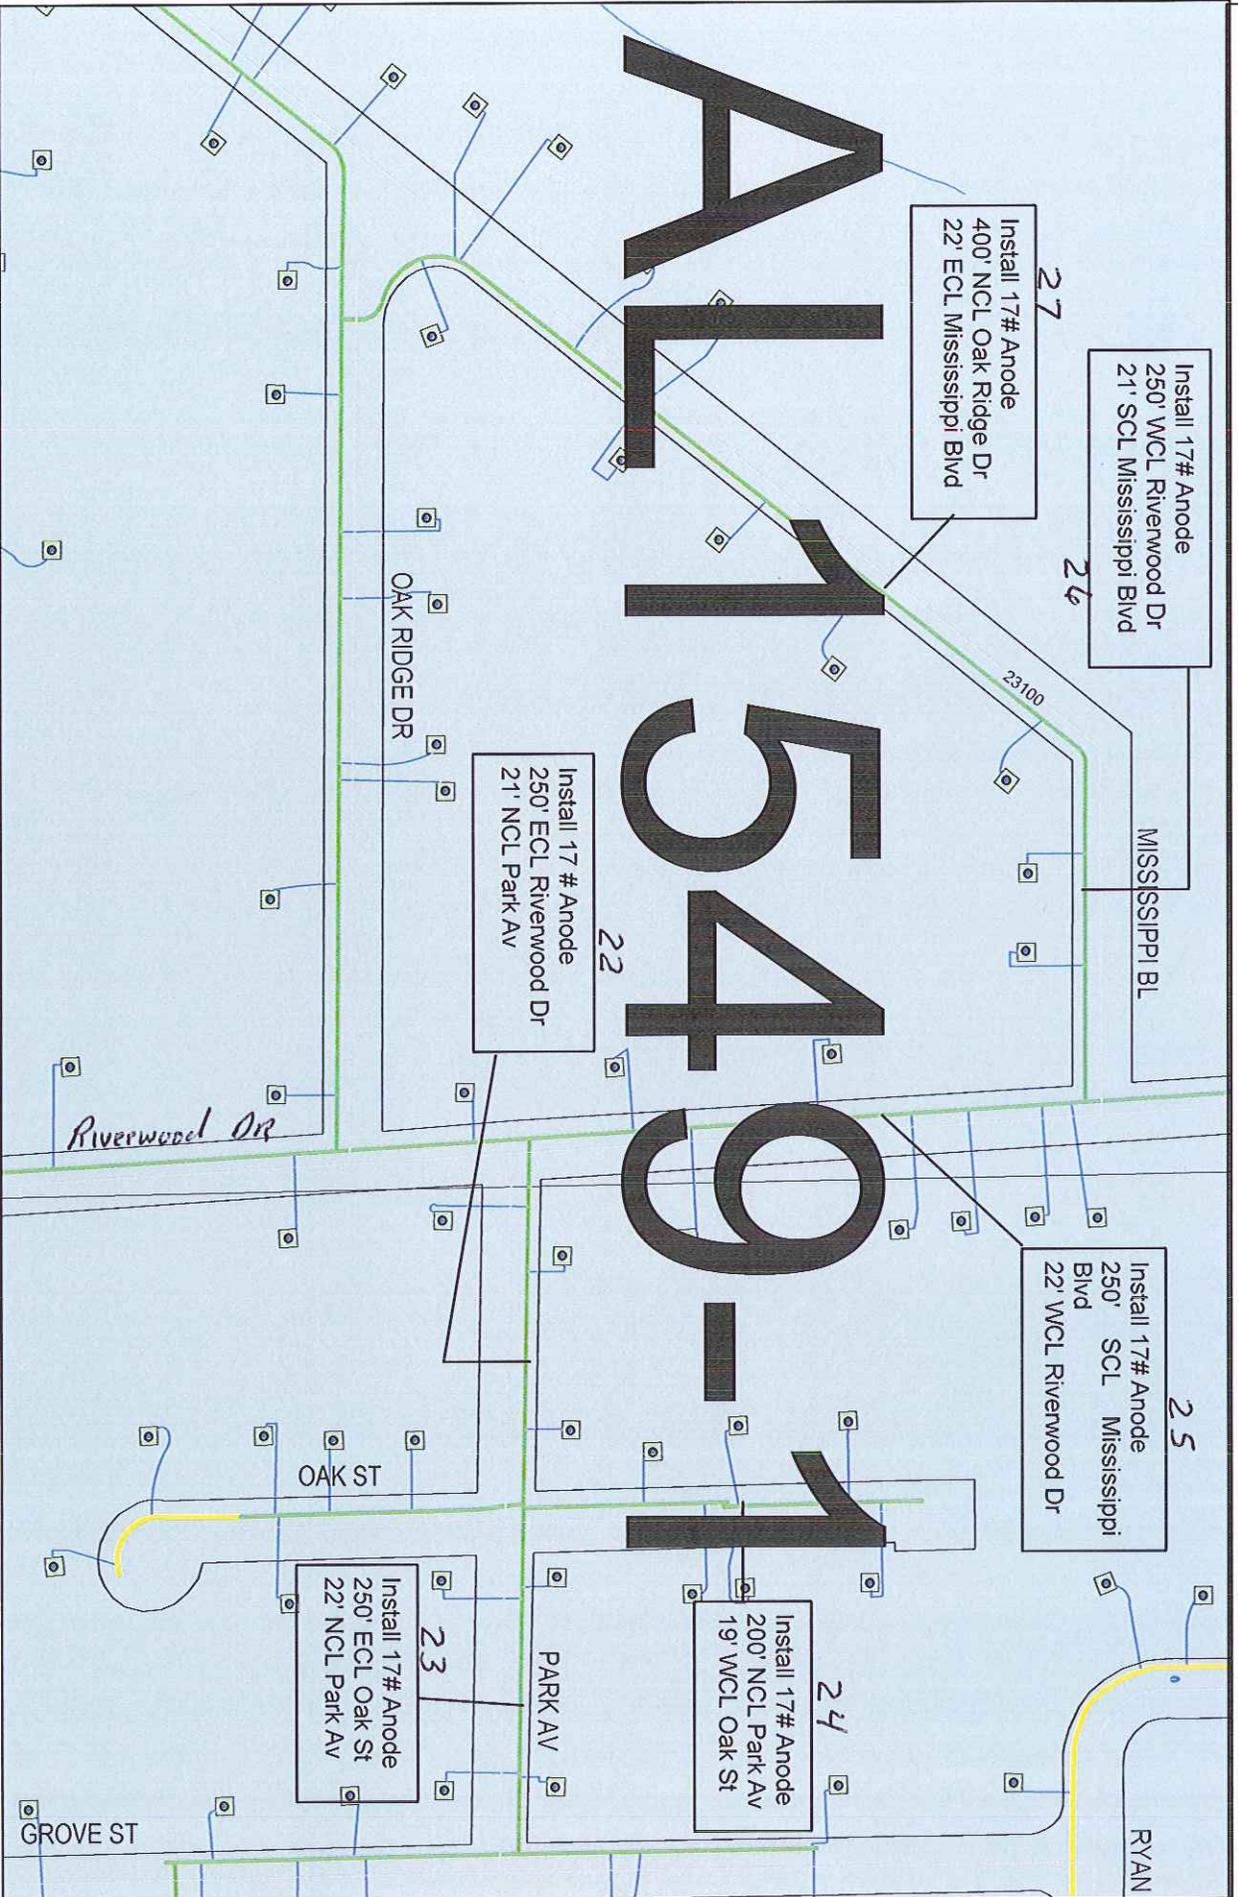

Work Order #: 58237905
Design Date: 03/07/2011

City: Little Falls, Mn
Quad/Sec/Twp/Rng: NE 1/4 Sec 27 T 41 Rg 32

CP Section #: 23100
CP Area: 1549


Designed By: Kevin Klingel
Designer Phone #: 763-754-4150

GENERAL LOCATION ONLY.
DO NOT USE TO LOCATE FOR EXCAVATION.
CALL 1-800-252-1166 FOR ONSITE LOCATIONS AND STAKING.

Scale: 1" = 200'



AL1549-1

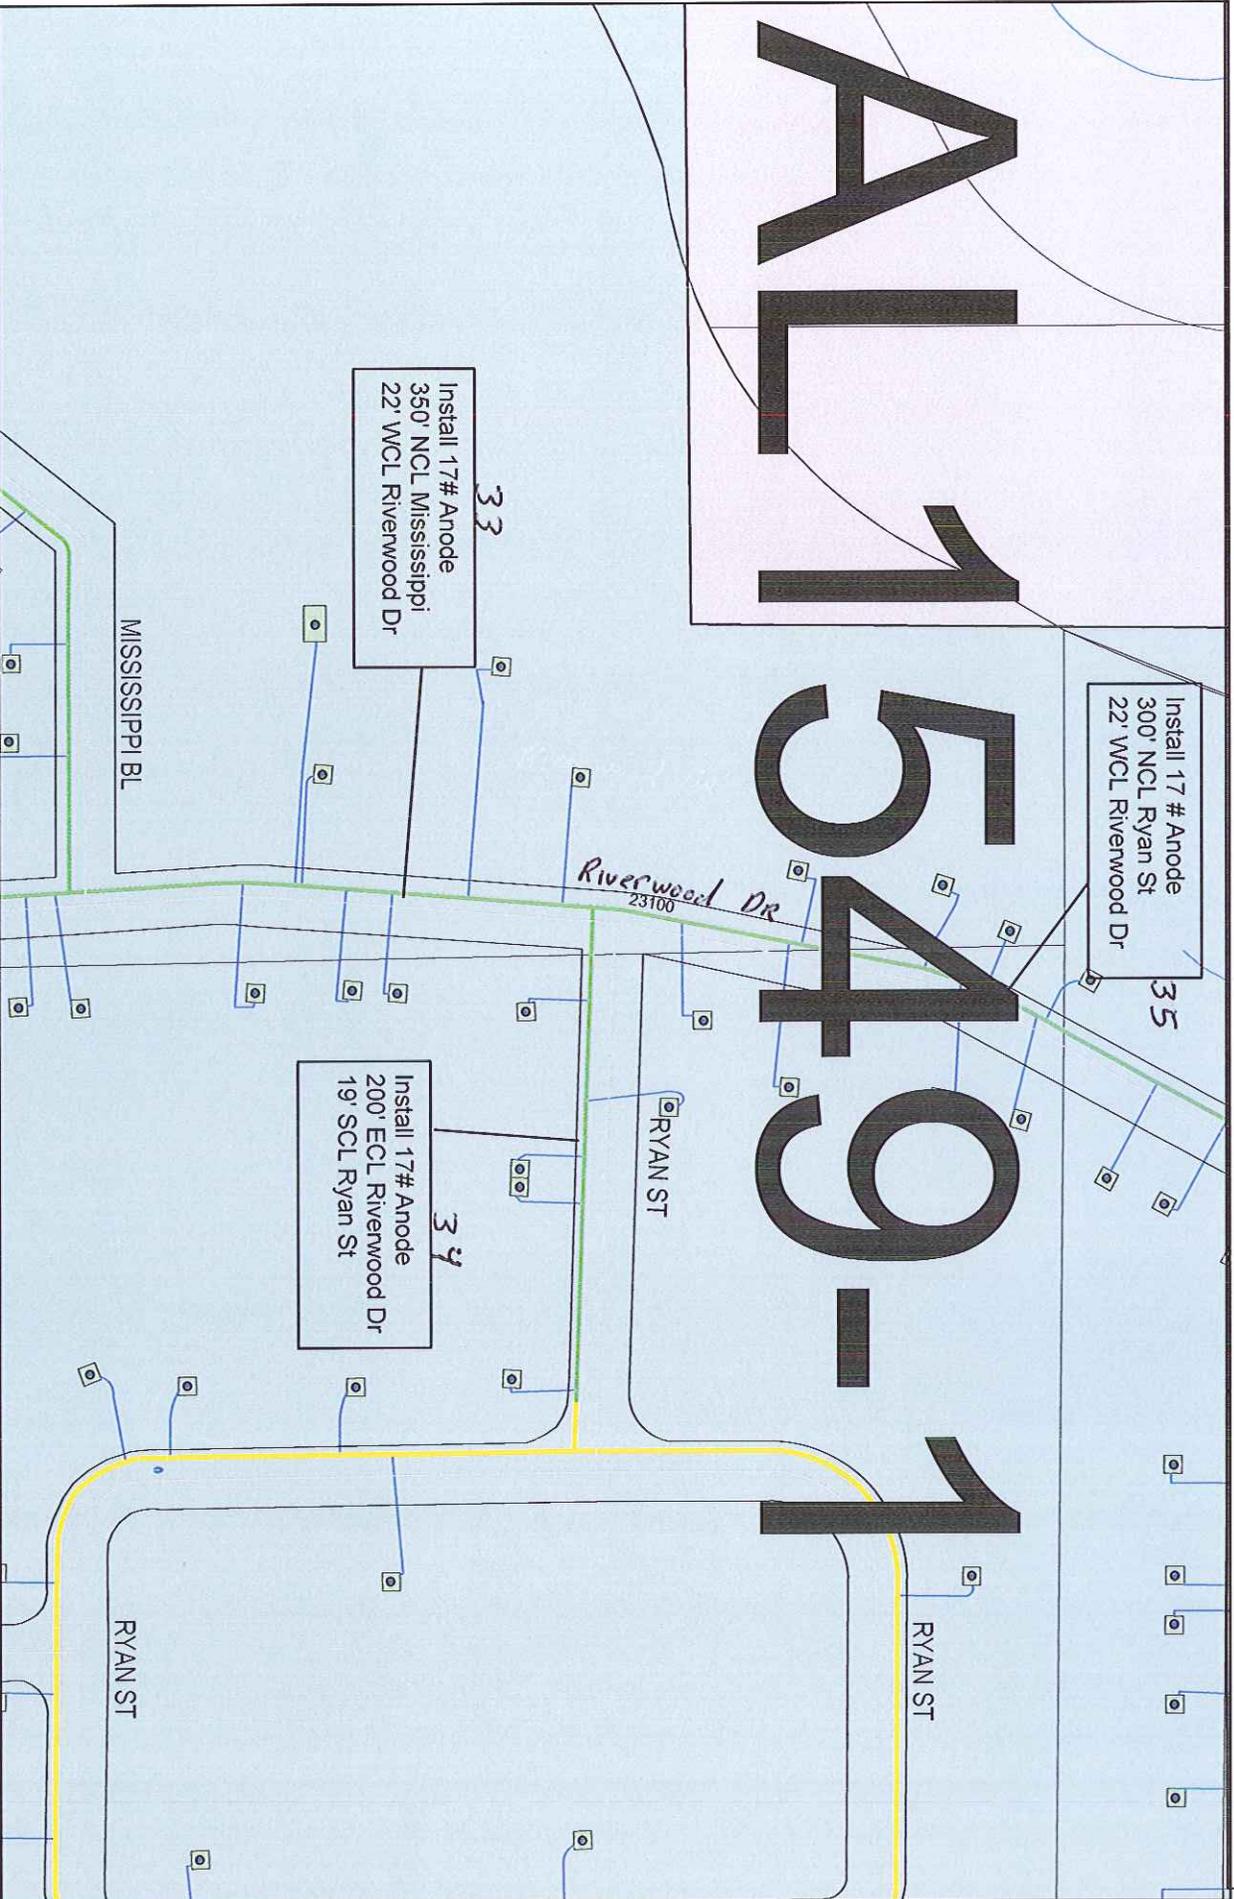


Work Order #: 58237905 City: Little Falls, Mn CP Section #: 23100 Designed By: Kevin Klingel
Design Date: 03/07/2011 Quad/Sec/Twp/Rng: NW 1/4 Sec 26 T 41 R 32 CP Area: 1549 Designer Phone #: 763-754-4150

GENERAL LOCATION ONLY.
DO NOT USE TO LOCATE FOR EXCAVATION.
CALL 1-800-252-1166 FOR ONSITE LOCATIONS AND STAKING.

Scale: 1" : 200'



ALL 1549-1

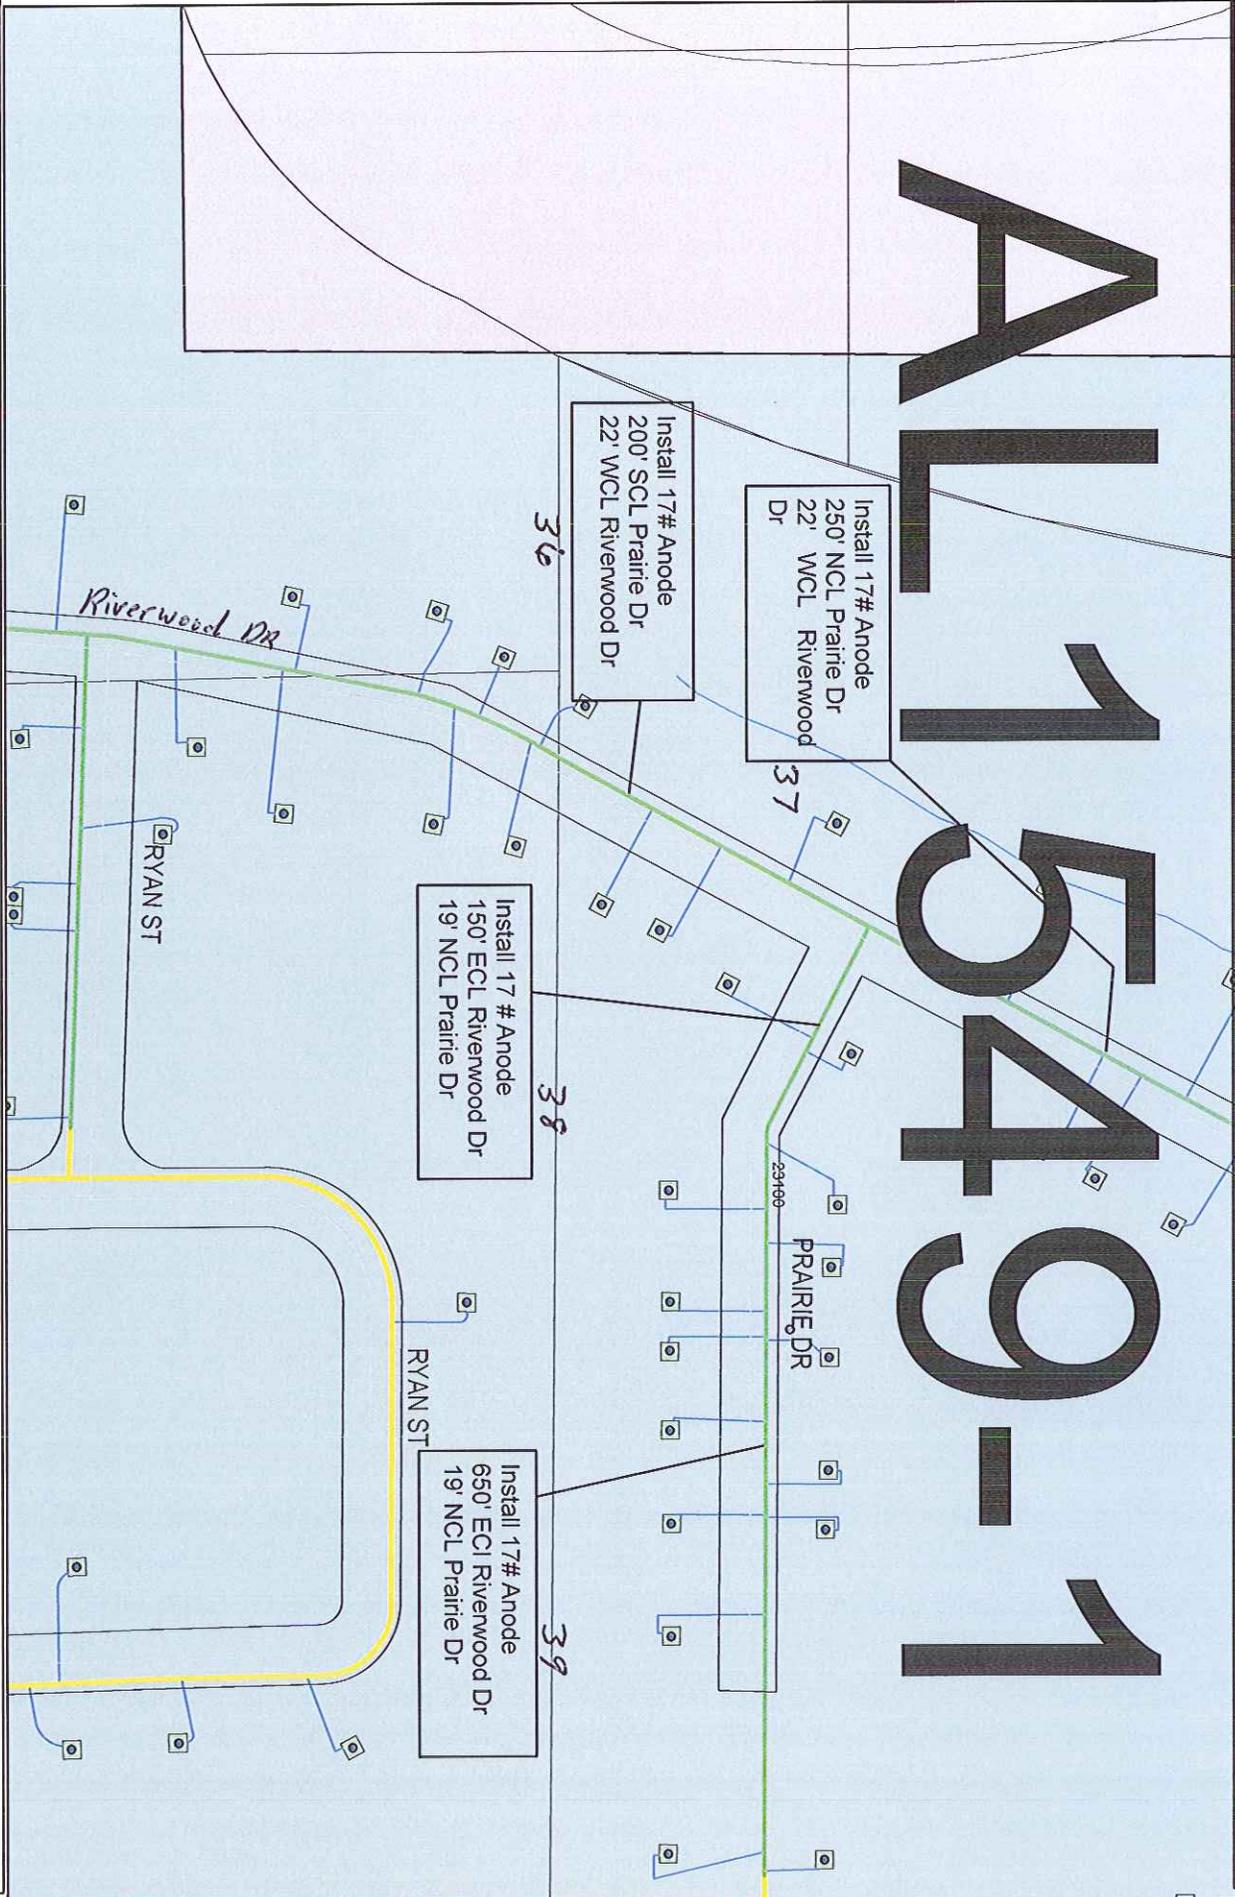

Work Order #: 58237905
Design Date: 03/07/2011


City: Little Falls, Mn
Quad/Sec/Twp/Rng: NW 1/4 Sec 26 T 41 R 32

CP Section #: 23100
CP Area: 1549

Designed By: Kevin Klingel
Designer Phone #: 763-754-4150

GENERAL LOCATION ONLY.
DO NOT USE TO LOCATE FOR EXCAVATION.
CALL 1-800-252-1166 FOR ONSITE LOCATIONS AND STAKING.

Scale: 1" : 200'

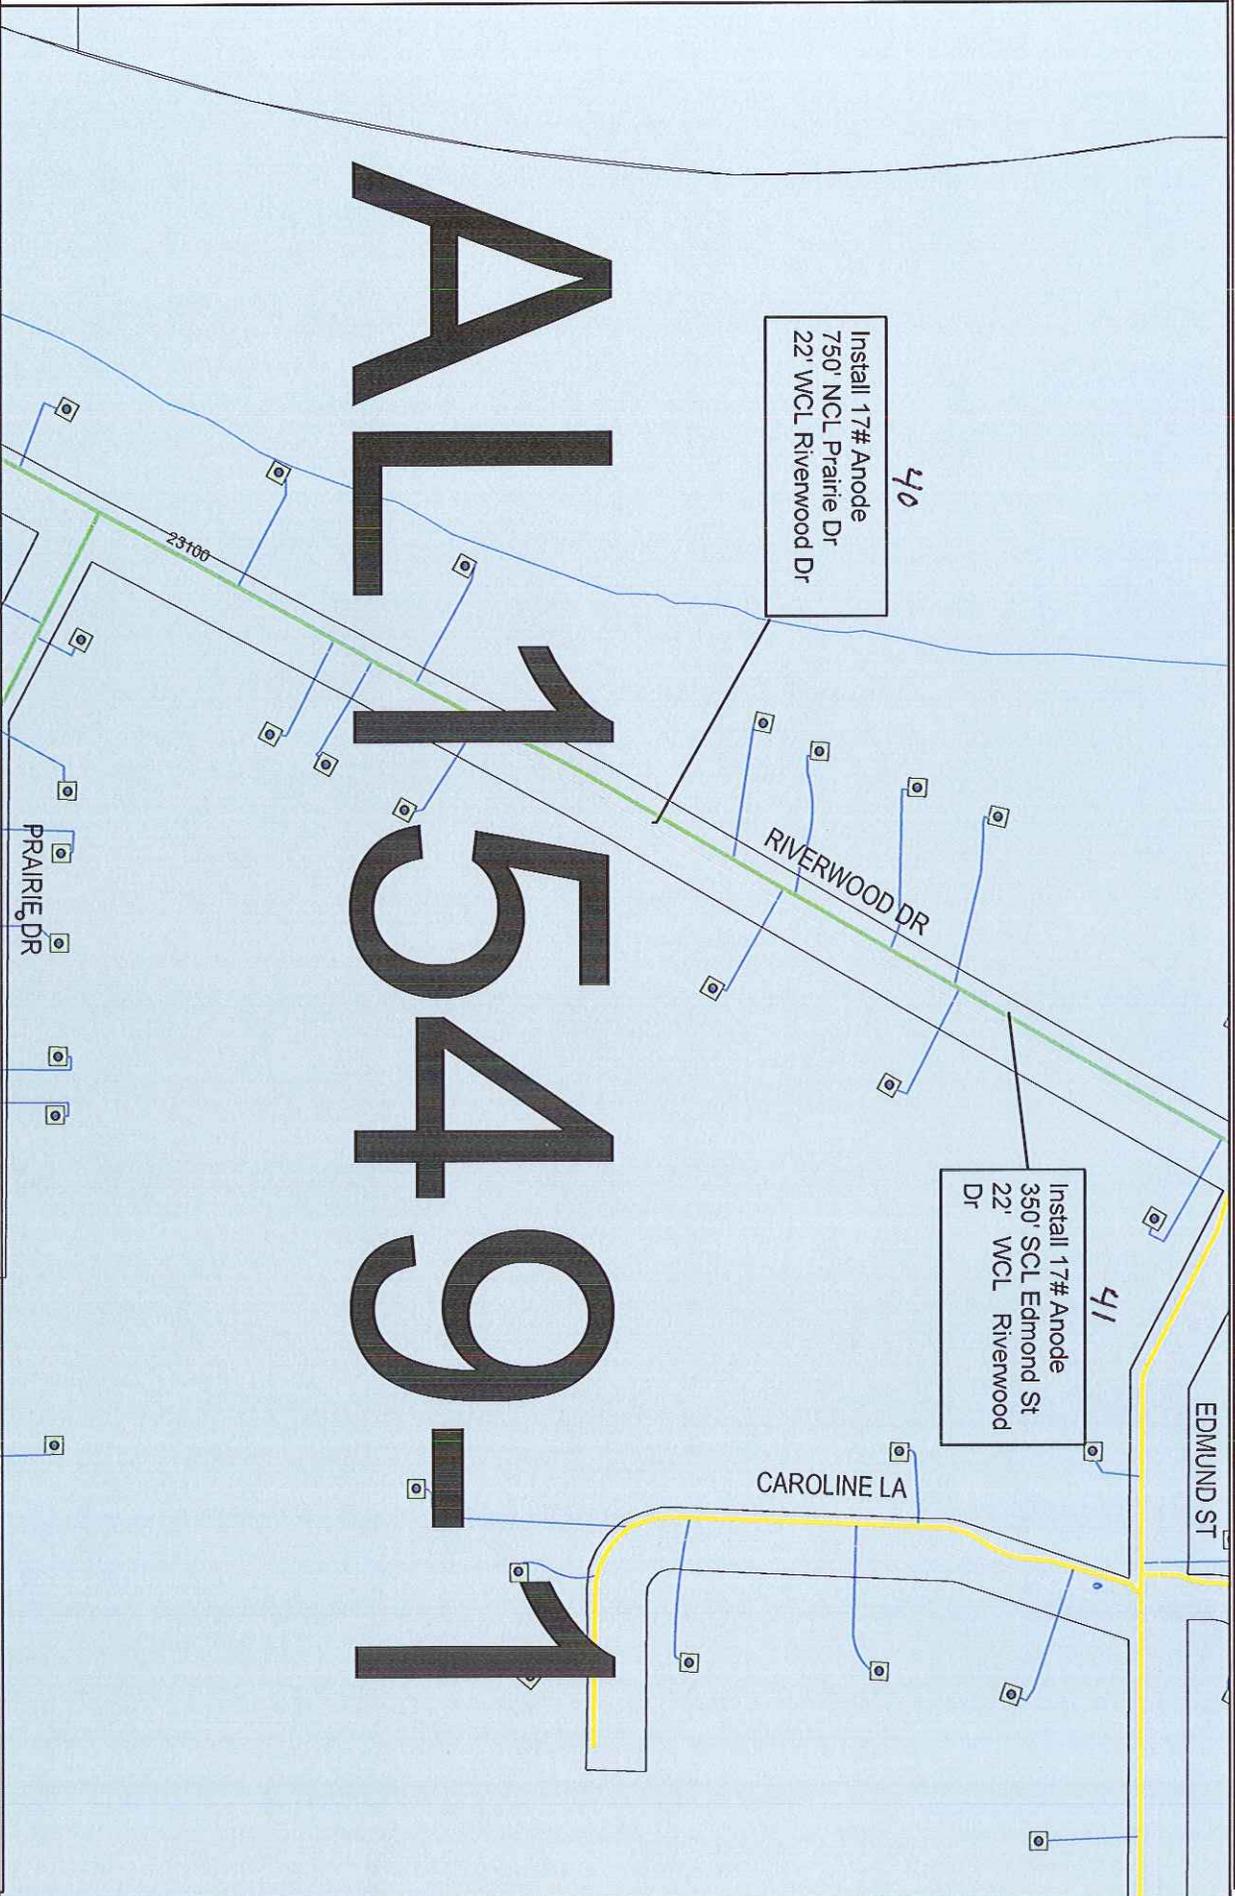

Work Order #: 58237905
Design Date: 03/07/2011


City: Little Falls, Mn
Quad/Sec/Twp/Rng: NW 1/4 Sec 26 T 41 R 32

CP Section #: 23100
CP Area: 1549

Designed By: Kevin Klingel
Designer Phone #: 763-754-4150

GENERAL LOCATION ONLY.
DO NOT USE TO LOCATE FOR EXCAVATION.
CALL 1-800-252-1166 FOR ONSITE LOCATIONS AND STAKING.

Scale: 1" : 200'

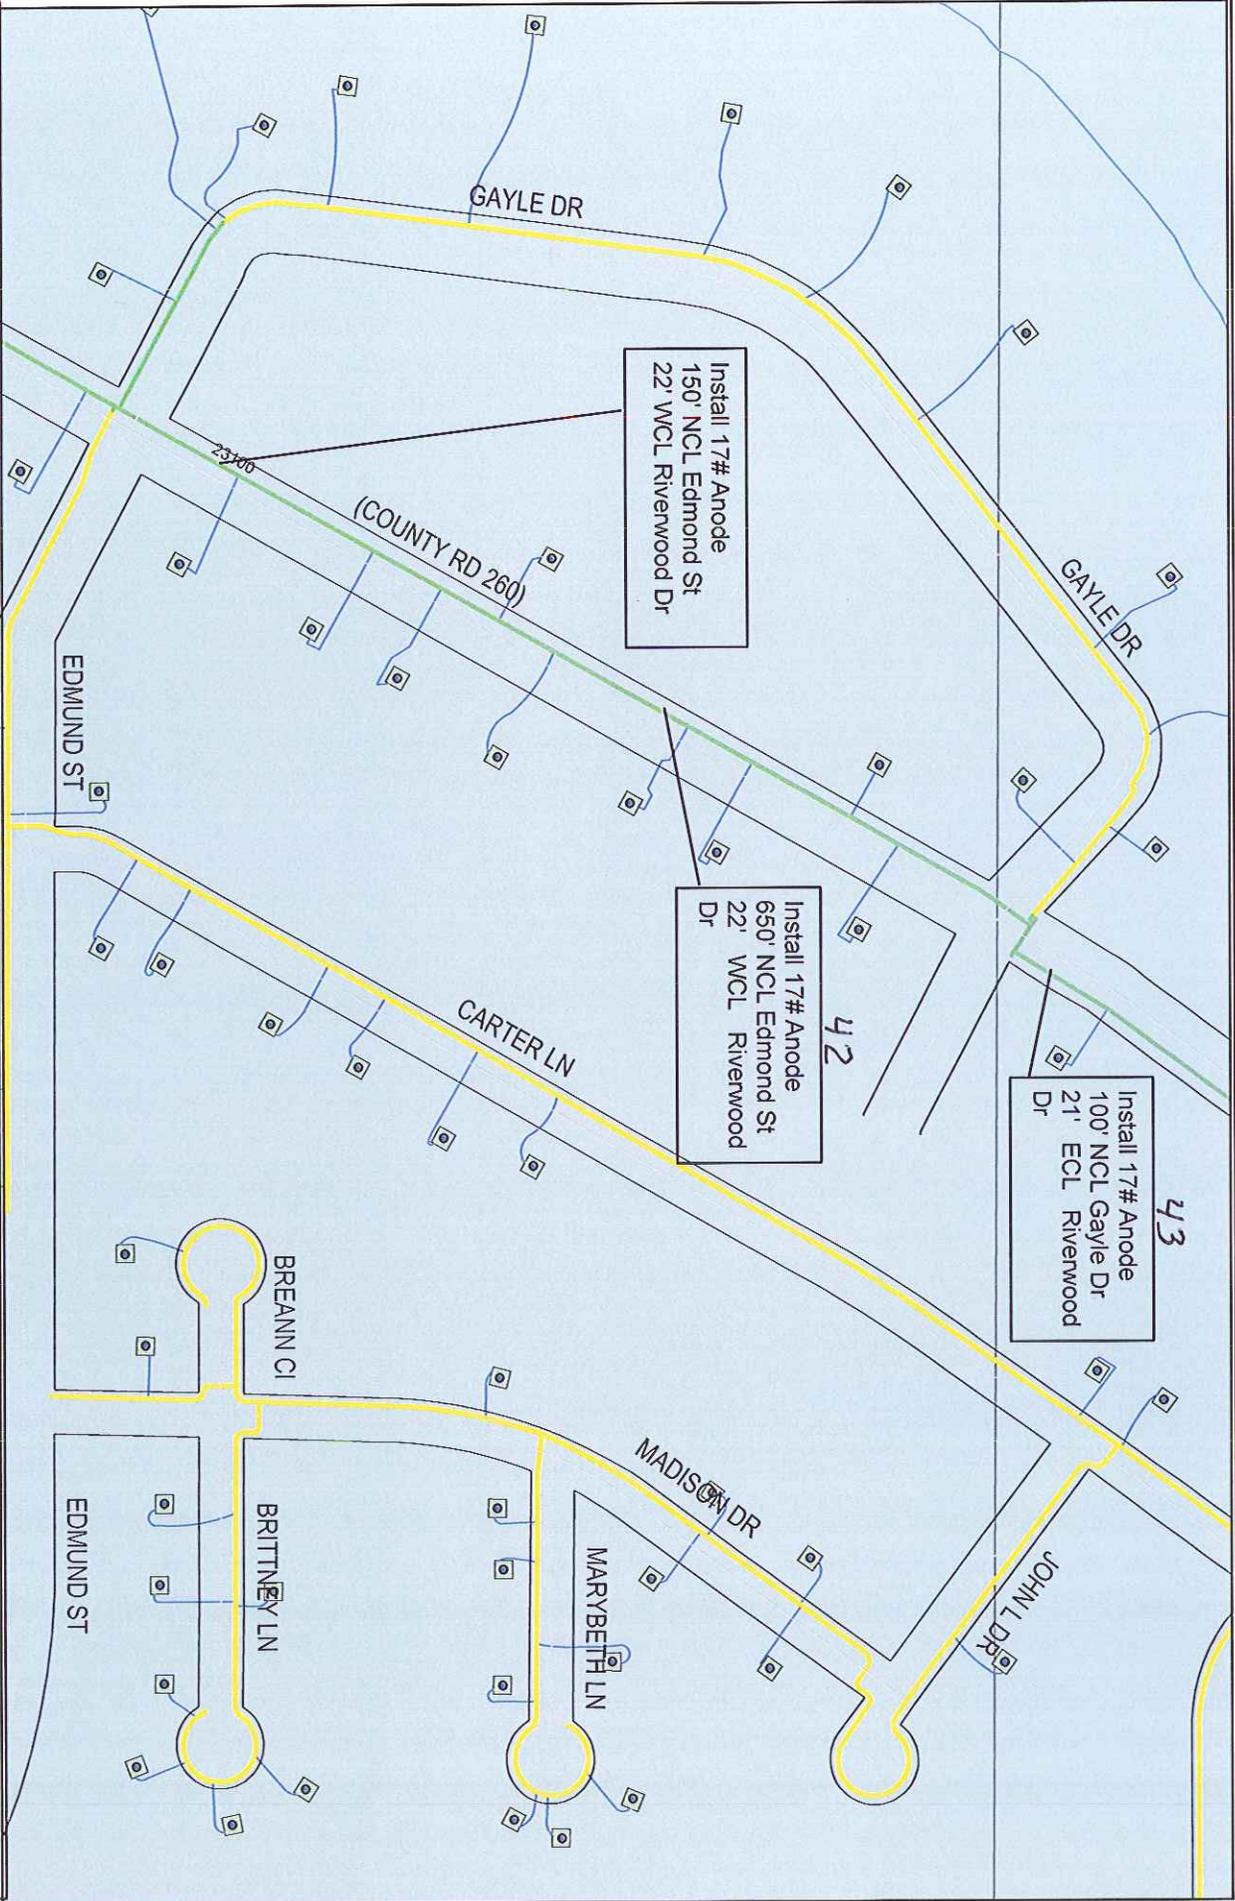

Install 17# Anode
150' NCL Edmond St
22' WCL Riverwood Dr

Install 17# Anode
650' NCL Edmond St
22' WCL Riverwood Dr

Install 17# Anode
100' NCL Gayle Dr
21' ECL Riverwood Dr

Work Order #: 58237905

City: Little Falls, Mn
Quad/Sec/Twp/Ring: SW 1/4 Sec 23 T 41 R 32


CP Section #: 23100
CP Area: 1549

Designed By: Kevin Klingel
Designer Phone #: 763-754-4150

Design Date: 03/07/2011

GENERAL LOCATION ONLY.
DO NOT USE TO LOCATE FOR EXCAVATION.
CALL 1-800-252-1166 FOR ONSITE LOCATIONS AND STAKING.

Scale: 1" = 200'

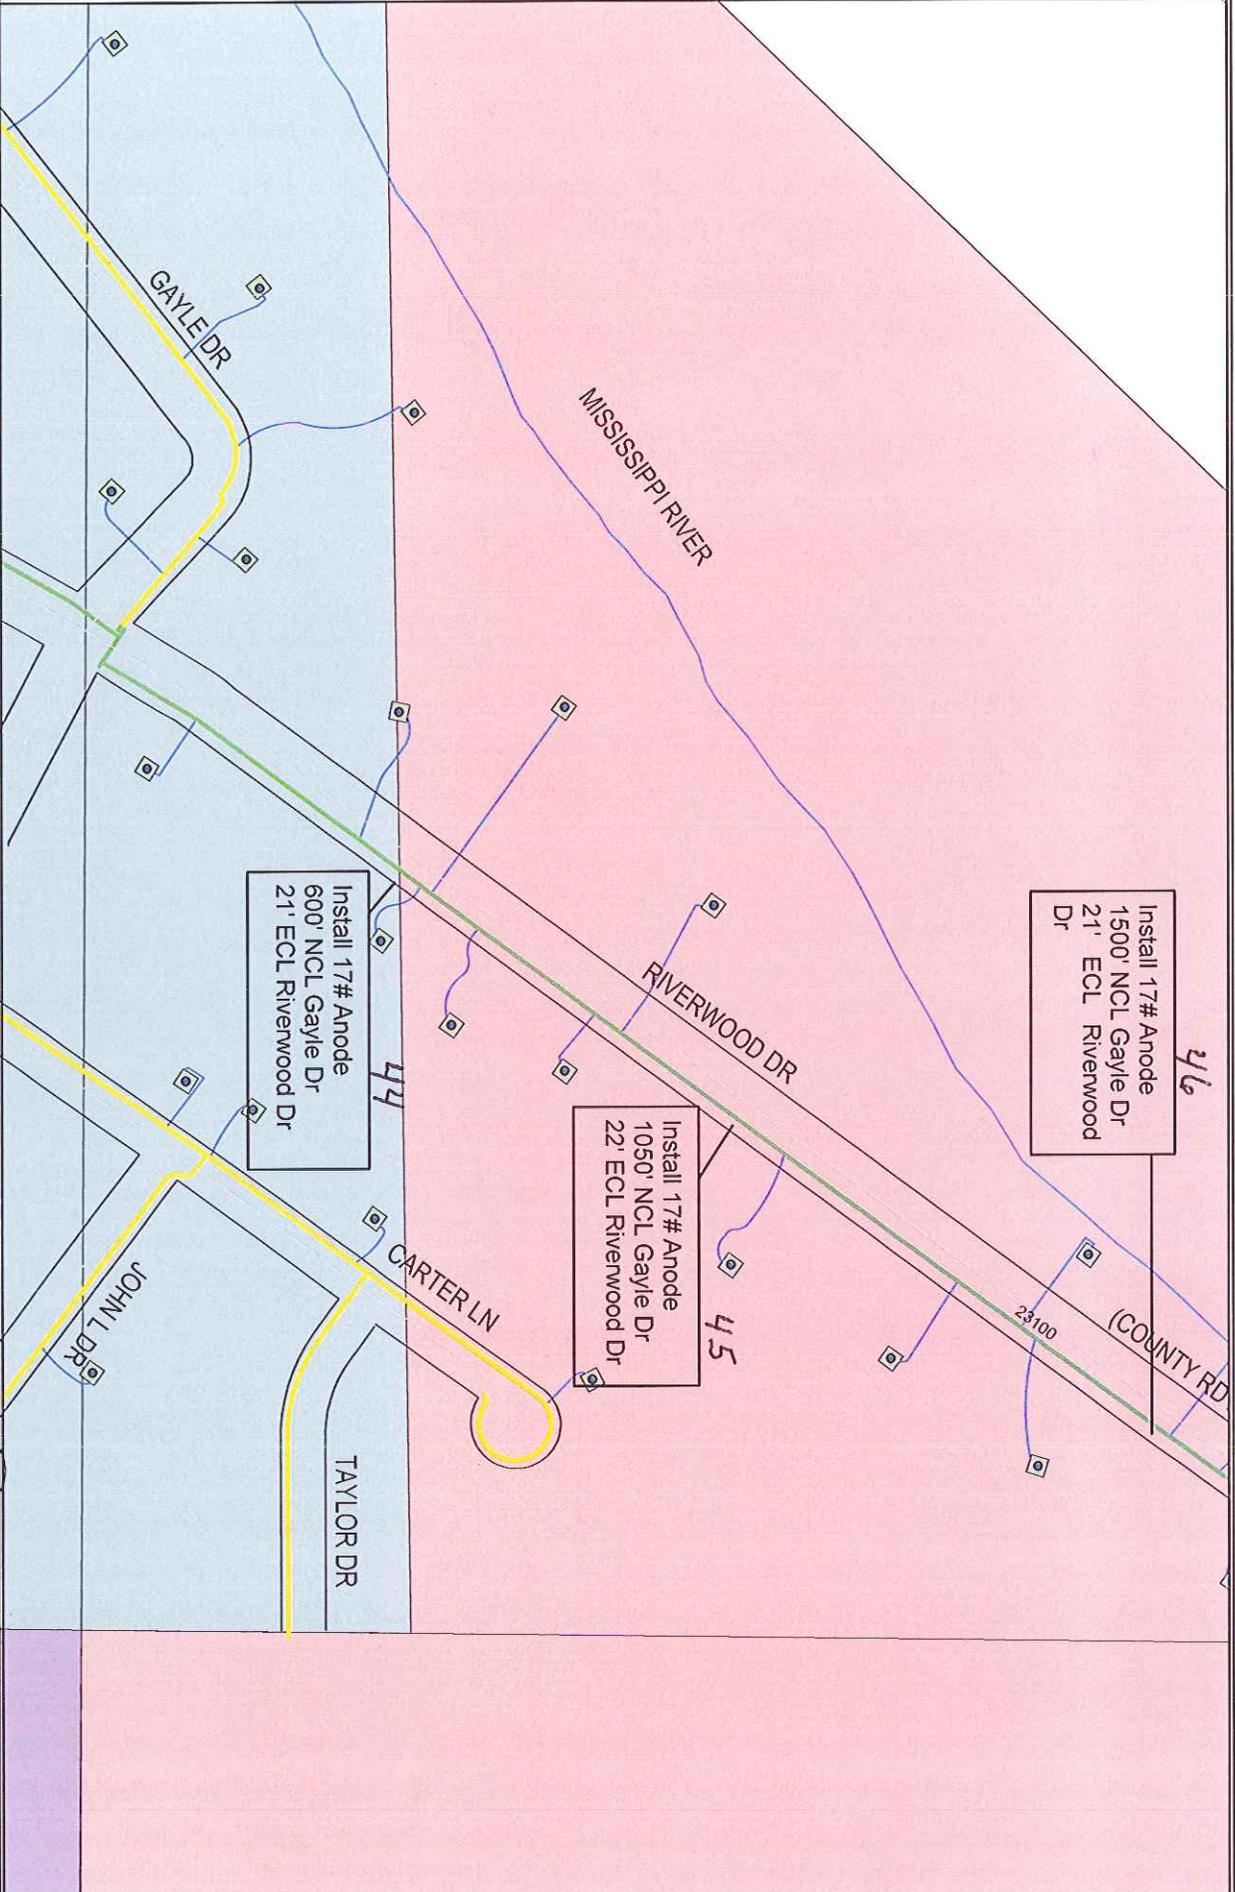

Work Order #: 58237905
Design Date: 03/07/2011


City: Little Falls, Mn
Quad/Sec/Twp/Rng: SW 1/4 Sec 23 T 41 R 32

CP Section #: 23100
CP Area: 1549

Designed By: Kevin Klingel
Designer Phone #: 763-754-4150

GENERAL LOCATION ONLY.
 DO NOT USE TO LOCATE FOR EXCAVATION.
 CALL 1-800-252-1166 FOR ONSITE LOCATIONS AND STAKING.

Scale: 1" : 200'

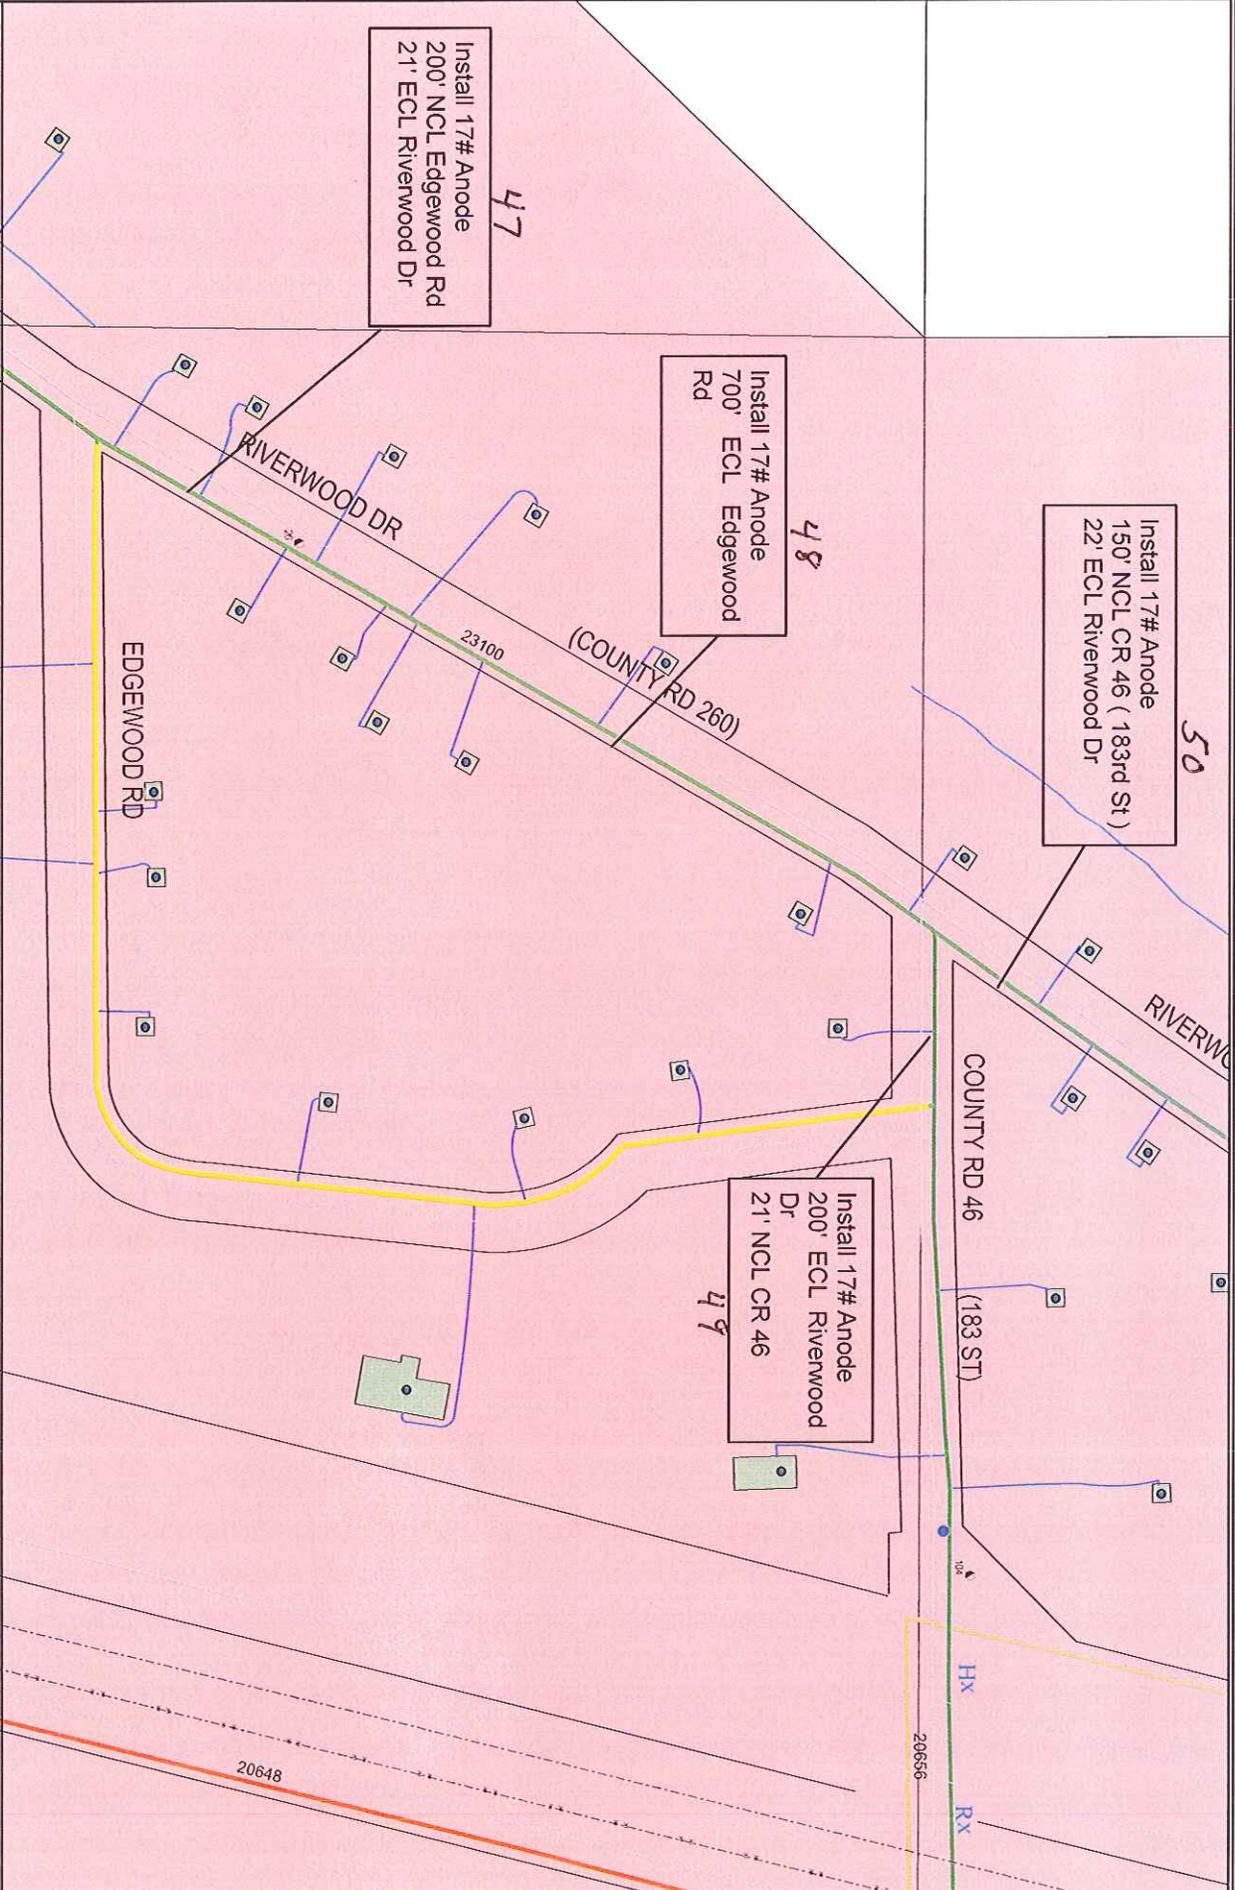

Work Order #: 582.37905
 Design Date: 03/07/2011


City: Little Falls, Mn
 Quad/Sec/Twp/Rng: SW 1/4 Sec 23 T 41 R 32

CP Section #: 23100
 CP Area: 1549

Designed By: Kevin Klingel
 Designer Phone #: 763-754-4150

GENERAL LOCATION ONLY.
DO NOT USE TO LOCATE FOR EXCAVATION.
CALL 1-800-252-1166 FOR ONSITE LOCATIONS AND STAKING.

Scale: 1" = 400'

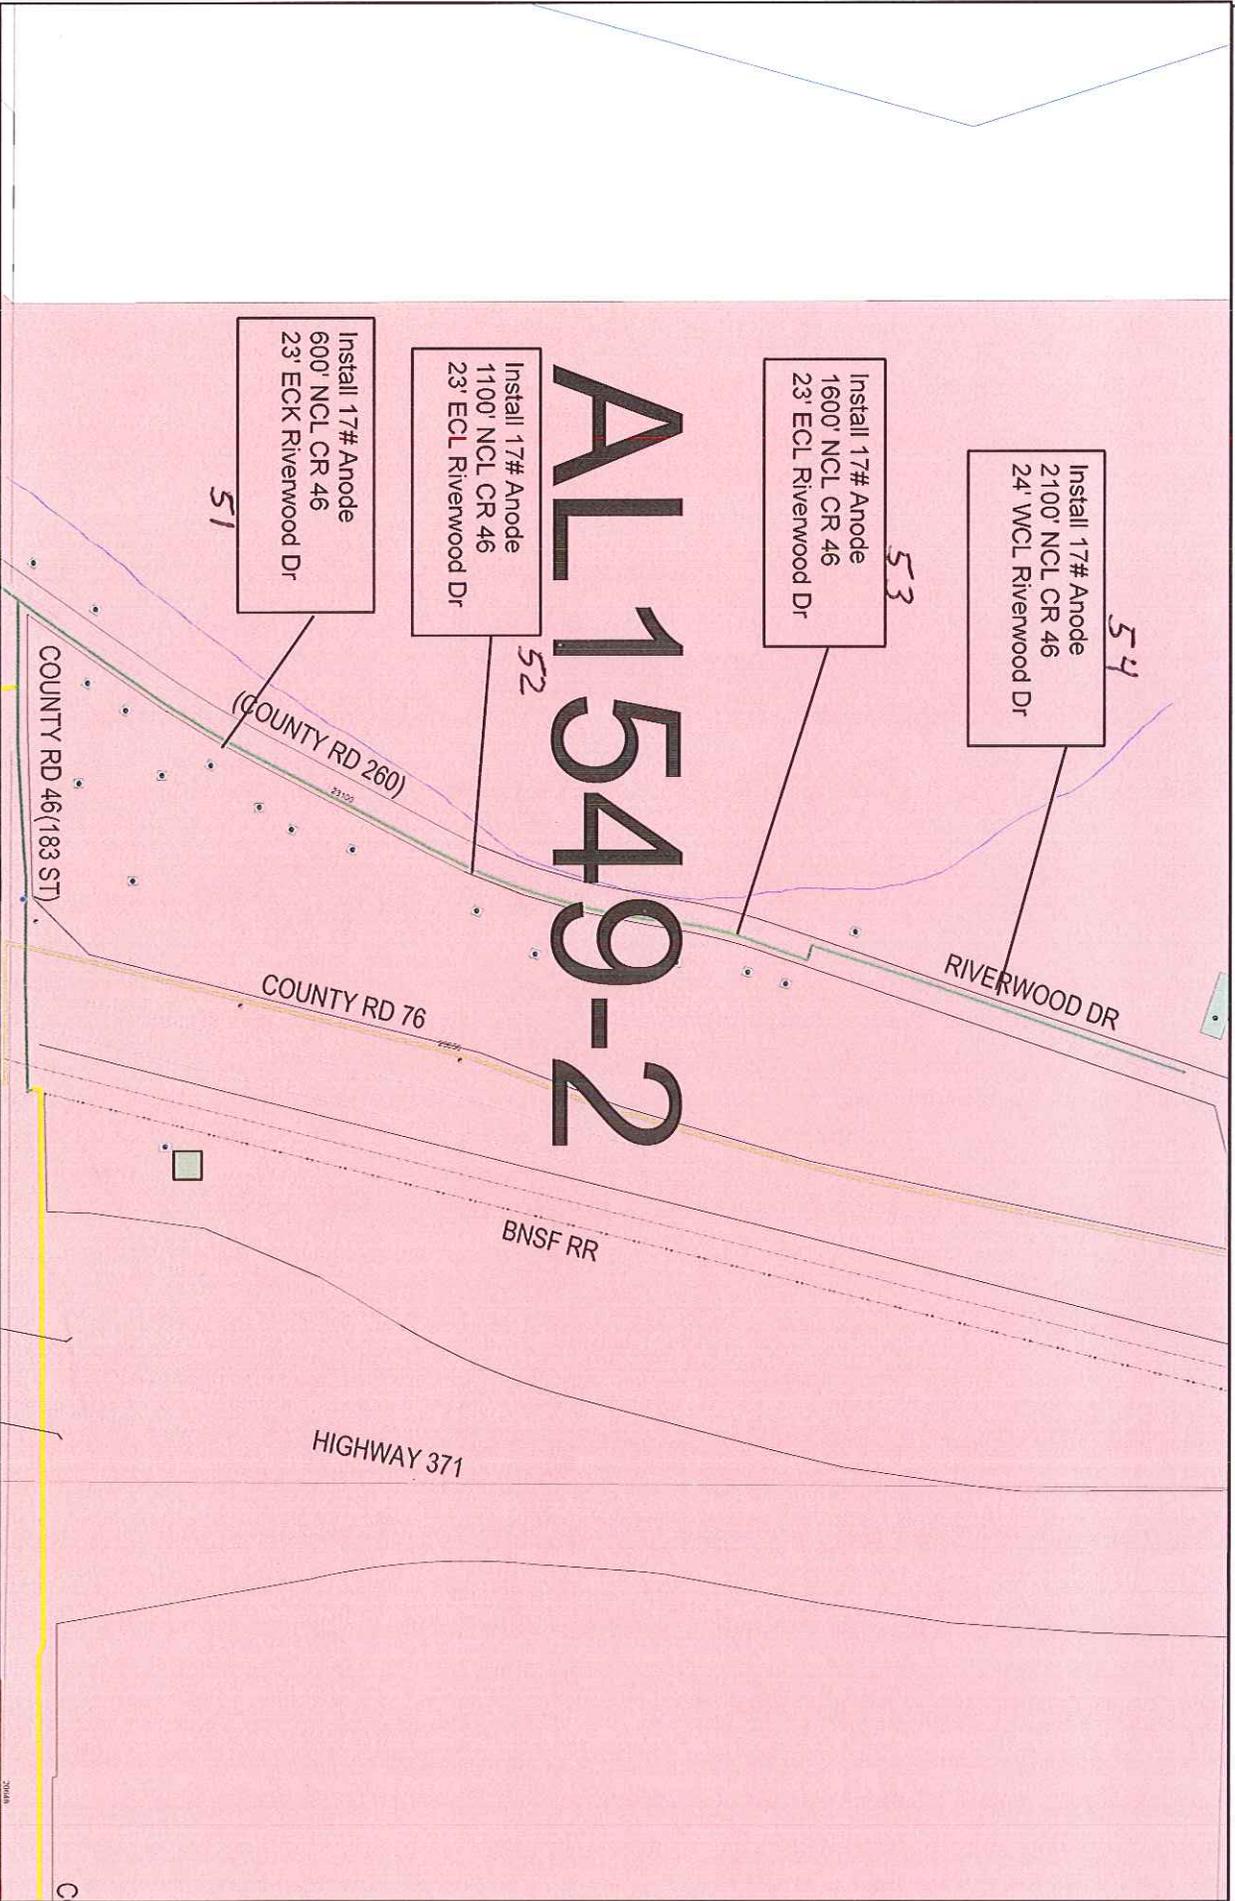

54
Install 17# Anode
2100' NCL CR 46
24' WCL Riverwood Dr

53
Install 17# Anode
1600' NCL CR 46
23' ECL Riverwood Dr

52
Install 17# Anode
1100' NCL CR 46
23' ECL Riverwood Dr

51
Install 17# Anode
600' NCL CR 46
23' ECK Riverwood Dr

AL1549-2

Work Order #: 5823705
Design Date: 03/07/2011

City: Little Falls, Mn
Quad/Sec/Twp/Rng: SE 1/4 Sec 14 T 41 R 32

CP Section #: 23100
CP Area: 1549

Designed By: Kevin Klingel
Designer Phone #: 763-754-4150