


DISTANCE FROM Q ROAD  
 SEE NOTATION  
 PROJECT: MN537-2012  
 EXCHANGE: LINCOLN  
 TOWNSHIP: STANBRIA VALLEY  
 CO. MORRISON  
 SERVICE AREA: LINCOLN

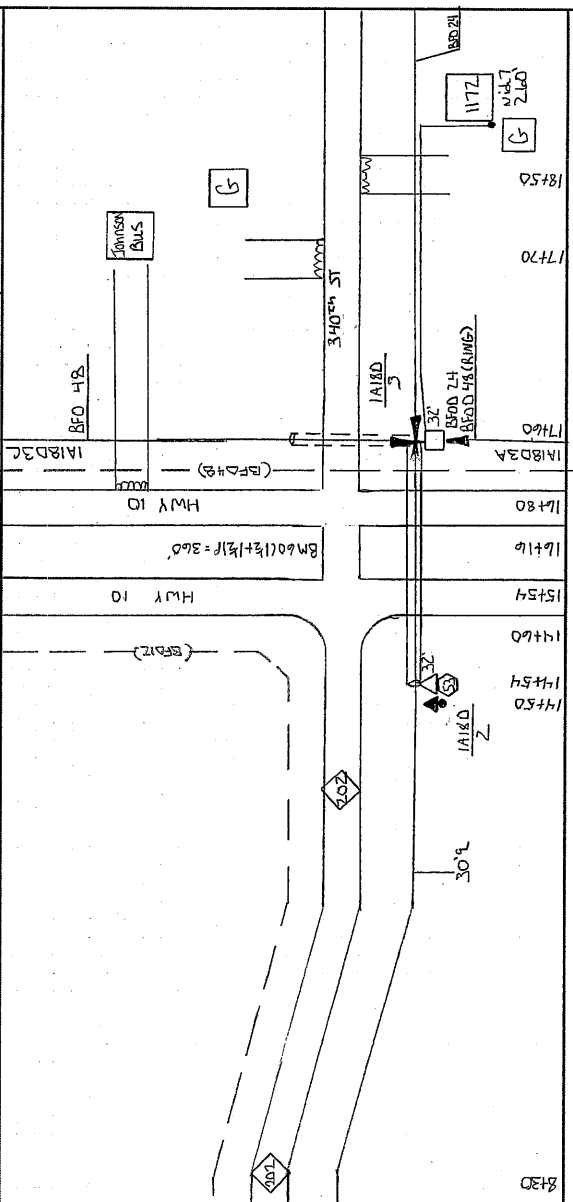


DISTANCE FROM C ROAD  
 SEE NOTATION  
 CTIC  
 PROJECT: MNE57-2012  
 EXCHANGE: LINCOLN  
 TOWNSHIP: SCANDIA VALLEY  
 CO. MORRISON  
 SERVICE AREA: LINCOLN

DATE: 6-16-11  
 REV. 1  
 DATE: 6-16-11  
 REV. 1


STAKED BY: JG  
 AS BUILT BY:

TWP 132 N  
 RNS 31 W  
 SEC 18 7  
 SHEET 9 OF 17  
 ROUTE 1A

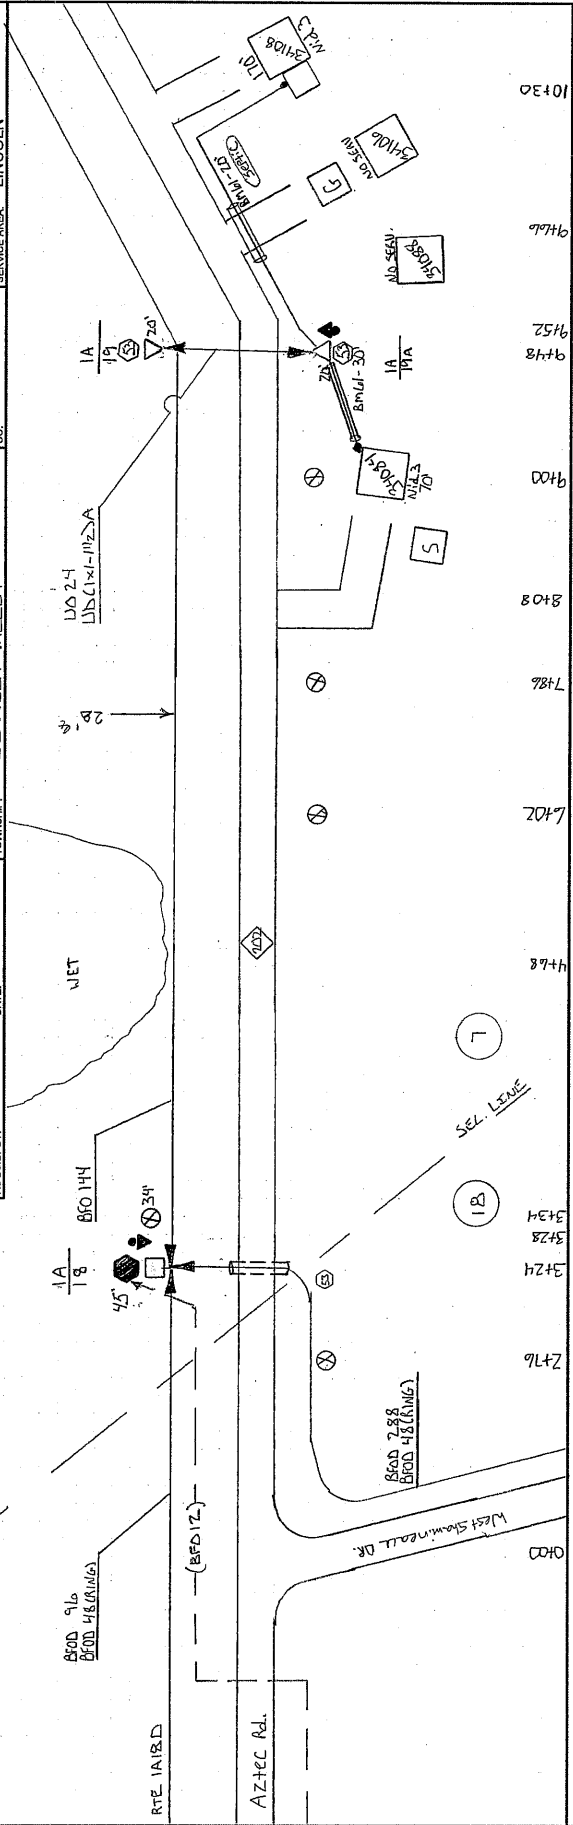

Housing No.	BA	BDO	BFO	BH	BM	53	61 (3)	HBFB	HO	NID	SUB NO.	SE.	UD	UO
1A	4 (SL)	5 (SL)	144	2		53	61 (3)		1	3		5	(1W-112)	24
1B		1	78D	1		1			4					
1C	1			1		1	3D		2	1	34684	7D	5Z	17D
							2D				34108	17D		
	1	1	78D	2		2	5D		4	1		24D	5Z	17D

DISTANCE FROM E ROAD: **CTC**  
 SEE NOTATION  
 STAGED BY: **15** DATE: **6-16-11** PROJECT: **MN537-2012**  
 REV. **15** REV. **15** EXCHANGE: **LINCOLN**  
 AS BUILT BY: **SCANDIA VALLEY** TOWNSHIP: **MORRISON** CO. **LINCOLN** SERVICE AREA:  
 SHEET: **10** OF **17** ROUTE: **1A**

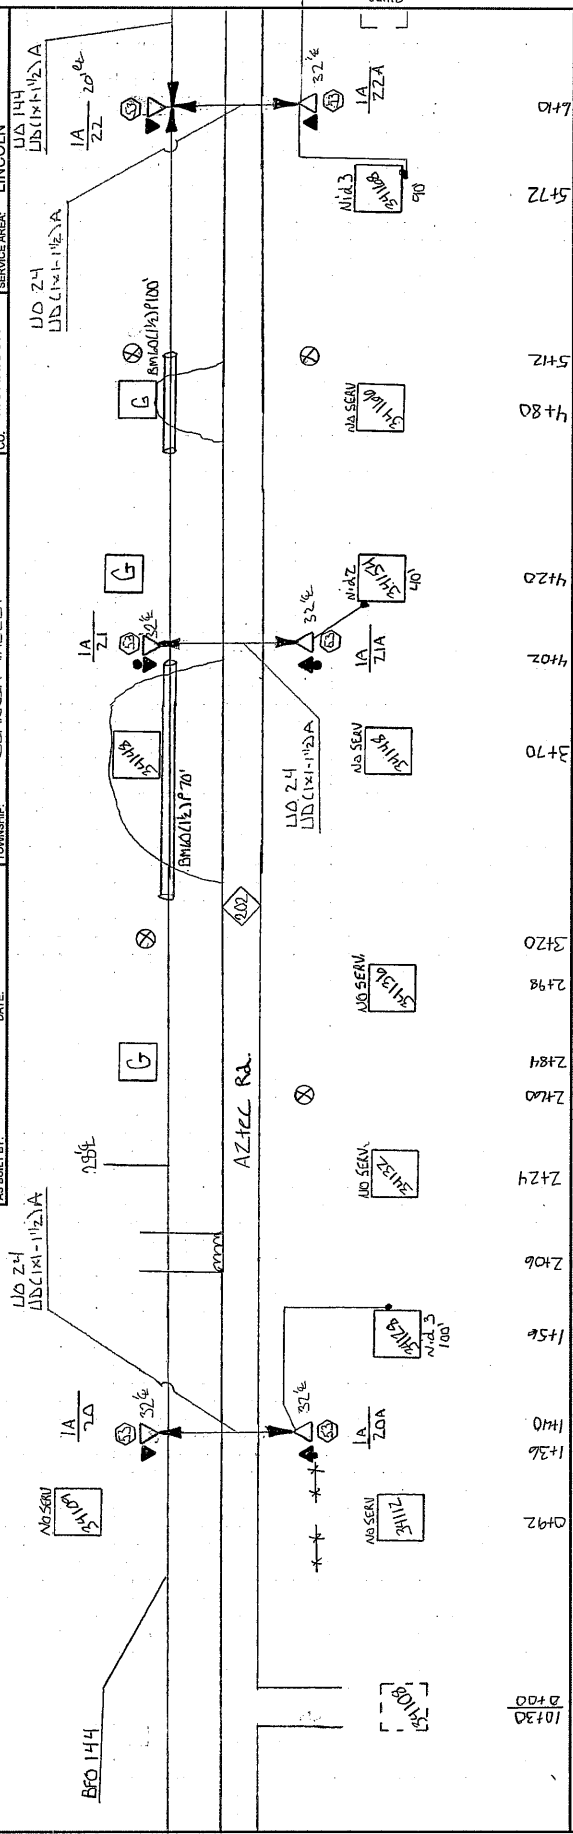

ON HOUSING	BA	BDO	BFO	BH	BM	HFB	HO	NID	SUB NO.	SE	UD	UO
		4 (S10)	144		2 (S10) (S10)		1	2		B	(14-102)	24
		1	334		1		3			H	A	
		1			1		1	1	34128	100	57	120
		1	374		1		3	1			57	120
		1			1		1	1	34154	40	57	120
		2	708		4		8	1		140	104	240








DISTANCE FROM Q ROAD  
 SEE NOTATION  
 STAKED BY: JG  
 DATE: 6-16-11  
 REV. 1  
 AS BUILT BY:


**CTC**  
 PROJECT: MIN637-2012  
 EXCHANGE: LINCOLN  
 TOWNSHIP: SCANDIA VALLEY-4  
 CO. MORRISON  
 ROUTE 1A  
 SHEET 14 OF 17  
 SERVICE AREA: LINCOLN

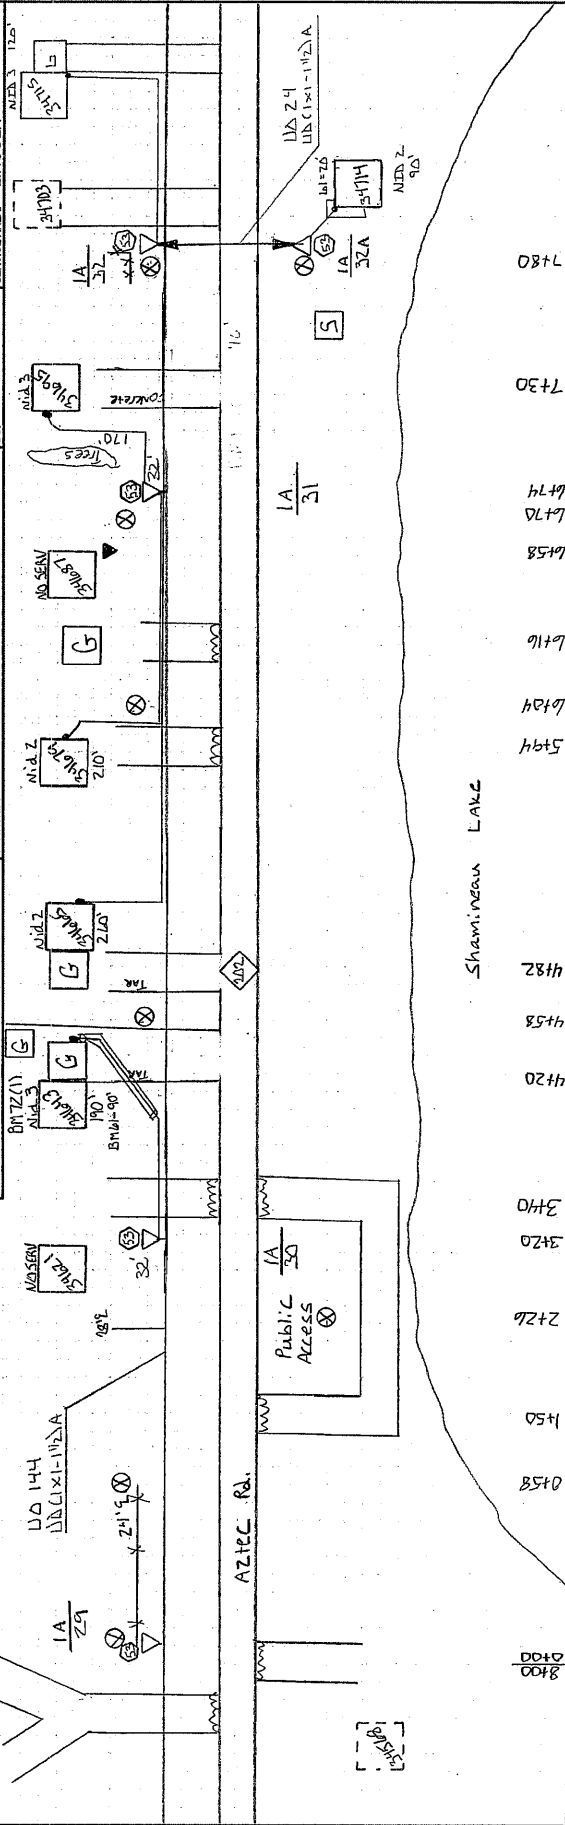

Housing No.	BA	BDO	BFO	BH	BM	72	HBF	HO	NID	SUB NO.	SE	UD	UO
1A	1	5 (S15)		2	53 (115)	72		1	2	3	190	320	24
1B	1	1		1	1	95		1	1	341643	190	320	432
1C	1	1		1	100			3	1	341665	260	354	4166
1D	1	1		1	40			2	1	341679	210	1060	218
1E	1	3		4	140 115	1		7	3	341695	170	820	1116

DISTANCE FROM Q ROAD  
 SEE NOTATION  
 STAKED BY: JCS  
 DATE: 6-16-11  
 REV. 1  
 PROJECT: MIN637-2012  
 EXCHANGE: LINCOLN  
 TOWNSHIP: SCANDIA VALLEY  
 CO. MORRISON  
 SERVICE AREA: LINCOLN

TWP 132 N  
 R1G 31 W  
 SEC 7  
 SHEET 15 OF 17

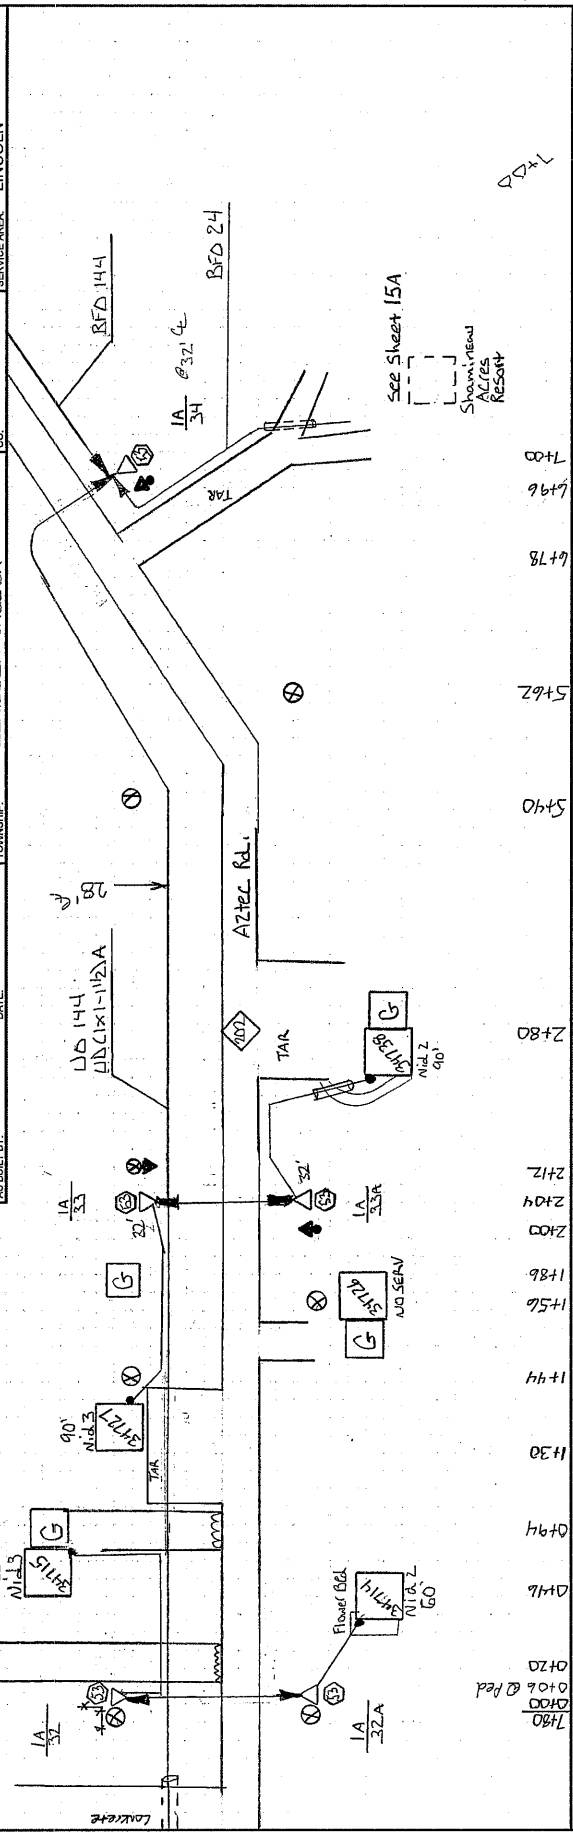

HOUSING NO.	BA	BDO	BFO	BH	BM	HBF	HO	NID	SUB NO.	SE	UD	UO
		1			2		1	2		B	(1x1/1/2) A	24
		1		1	53		3	1	34727	90	204	310
		1		1			1	1	34738	90	40	120
		1		1							548	612
		1	2	3	3		4	1	180	180	792	120
												988



DISTANCE FROM E ROAD  
SEE NOTATION

CTC


PROJECT: MN537-2012  
EXCHANGE: LINCOLN  
TOWNSHIP: SCANDIA VALLEY

DATE: 6-16-11  
REV: 1  
AS BUILT BY:


DATE: 7/6  
REV: 1  
AS BUILT BY:

TWP 132 N  
RNG 31 W  
SEC 7/6  
CO. MORRISON


ROUTE: 1A  
SHEET: 16 OF 17  
SERVICE AREA: LINCOLN

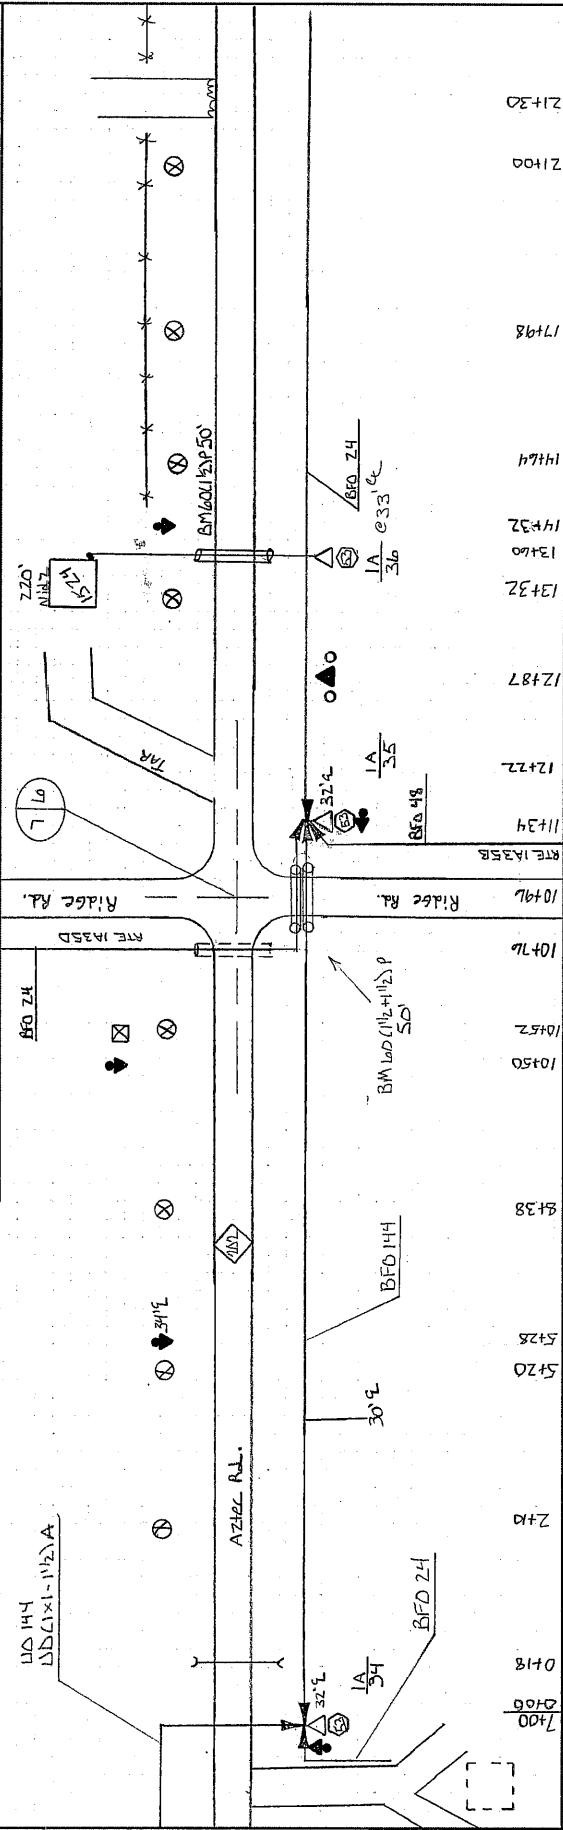

BA	BDO	BFO	BH	BM	10+50	10+76	10+97	HBF	HO	NID	SUB NO.	SE	UD	UO
1	5 (56)	24		2 (53)	60 (1/2)	60 (1/2)			1	2		B		
1	1	1270		1	50	50			88			B		
1	1	364		1	50	50			1	1	1524	270		
1	1	364		2	50	50			89	1		270		

DISTANCE FROM Q ROAD  
 SEE NOTATION  
 STAMPED BY:  DATE: 6-16-11  
 PROJECT: MN637-2012  
 EXCHANGE: LINCOLN  
 REV. 1  
 AS BUILT BY: DATE:

TMP: 132 N  
 ROUTE: 1A  
 RING: 31 W  
 SHEET: 17 OF 17  
 CO. MORRISON  
 SERVICE AREA: LINCOLN

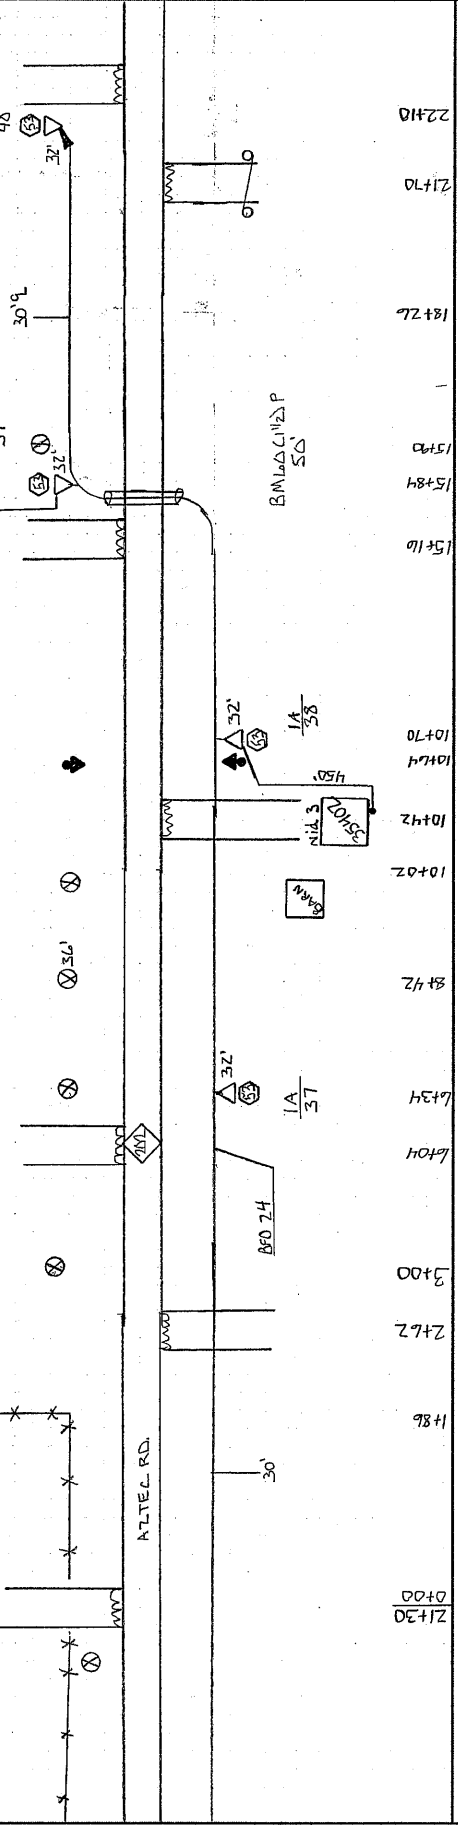

HOUSING	BA	BDO	BFO	BH	BM	HBF	HO	NID	SUB NO.	SE	UD	UO
1837		4 (515)	24		2 S3 (515)		1	3		15		
1838		1	1452		1		1	1	35402	450		
1839		1	484		1		1	1	35585	210		
1840		1	634		1		1	1				
		4	3244		4		2	2		660		