

NOTE: BORE ALL PAVED STREETS AND DRIVEWAYS
 Minimum depth requirements for crossings of state highways and county roads is 60". Minimum depth requirements for crossings of city streets and township roads is 48". Minimum depth for parallel installations on state highways and county roads is 36". Minimum depth for parallel installations on city streets and township roads is 30".

NOT FOR CONSTRUCTION



MINNESOTA REGION

PROPRIETARY AND CONFIDENTIAL

PROJECT #: **63239566**

M15900 PIERZ TWP (main & service)
 M16100 GENOLA (service)

ONE CALL:

Morrison
 *NE18 T40/R30 (main & service)
 *NW17 T40/R30 (service)
 *SE18 T40/R30
 *SW17 T40/R30
 * = this Page

LEGEND:

- ACTIVE MAIN
- DESIGNED MAIN
- - - PROPOSED ABANDONED MAIN
- ⊙ ABANDONED MAIN

PIPE REQUIRED:

107' 2" TR CL-6

 107' PIPE

PROPOSED ABANDONED PIPE:

COPIES:

PIPELINE INTEGRITY: N
 GAS VALVE: N
 DD NUMBER: N
 CORROSION: N
 EMP: N

FOLLOW INTERNAL PIPE SAMPLING REQUIREMENTS? N

SURVEYOR REQUIRED? N

RETURN PACKET TO ENG? N

PERMITS: MORRISON COUNTY
 NOTIFY: PIERZ TOWNSHIP

PROJECT DESCRIPTION: NERE LARRY KORF

DESIGNER: Wendy Kronwall
 PHONE #: 612-321-5508
 DRAWN BY: Wendy Kronwall
 DESIGN DATE: 10/15/2012

REVISION INFO:

Main
 SCAN
 DATE:

SCALE 1" = 100'
 SHEET 1 OF 1


INSTALL 2" TR CL-6
 30' - 31' WCL 260TH AVE

Purge new main until essentially 100% gas reading is obtained on Combustible Gas Indicator. See CenterPoint Energy Construction and Service Manual Section CS-B-1.230 for purging mains into service.

Install a marker ball at a new end of main, at a valve, at each ell of a horizontal offset, at road crossings and at any fitting or pressure control identified as needing to be located in the future. Refer to CenterPoint Energy Construction and Service Manual section CS-B-1.310 for installation procedures.

I hereby certify that this plan, specification, or report was prepared by me or under my direct supervision and that I am a duly Licensed Registered Professional Engineer under the laws of the State of Minnesota.

Signature: _____
 Type or Printed Name: David Henningsgaard
 Date _____ REG. No. 22174

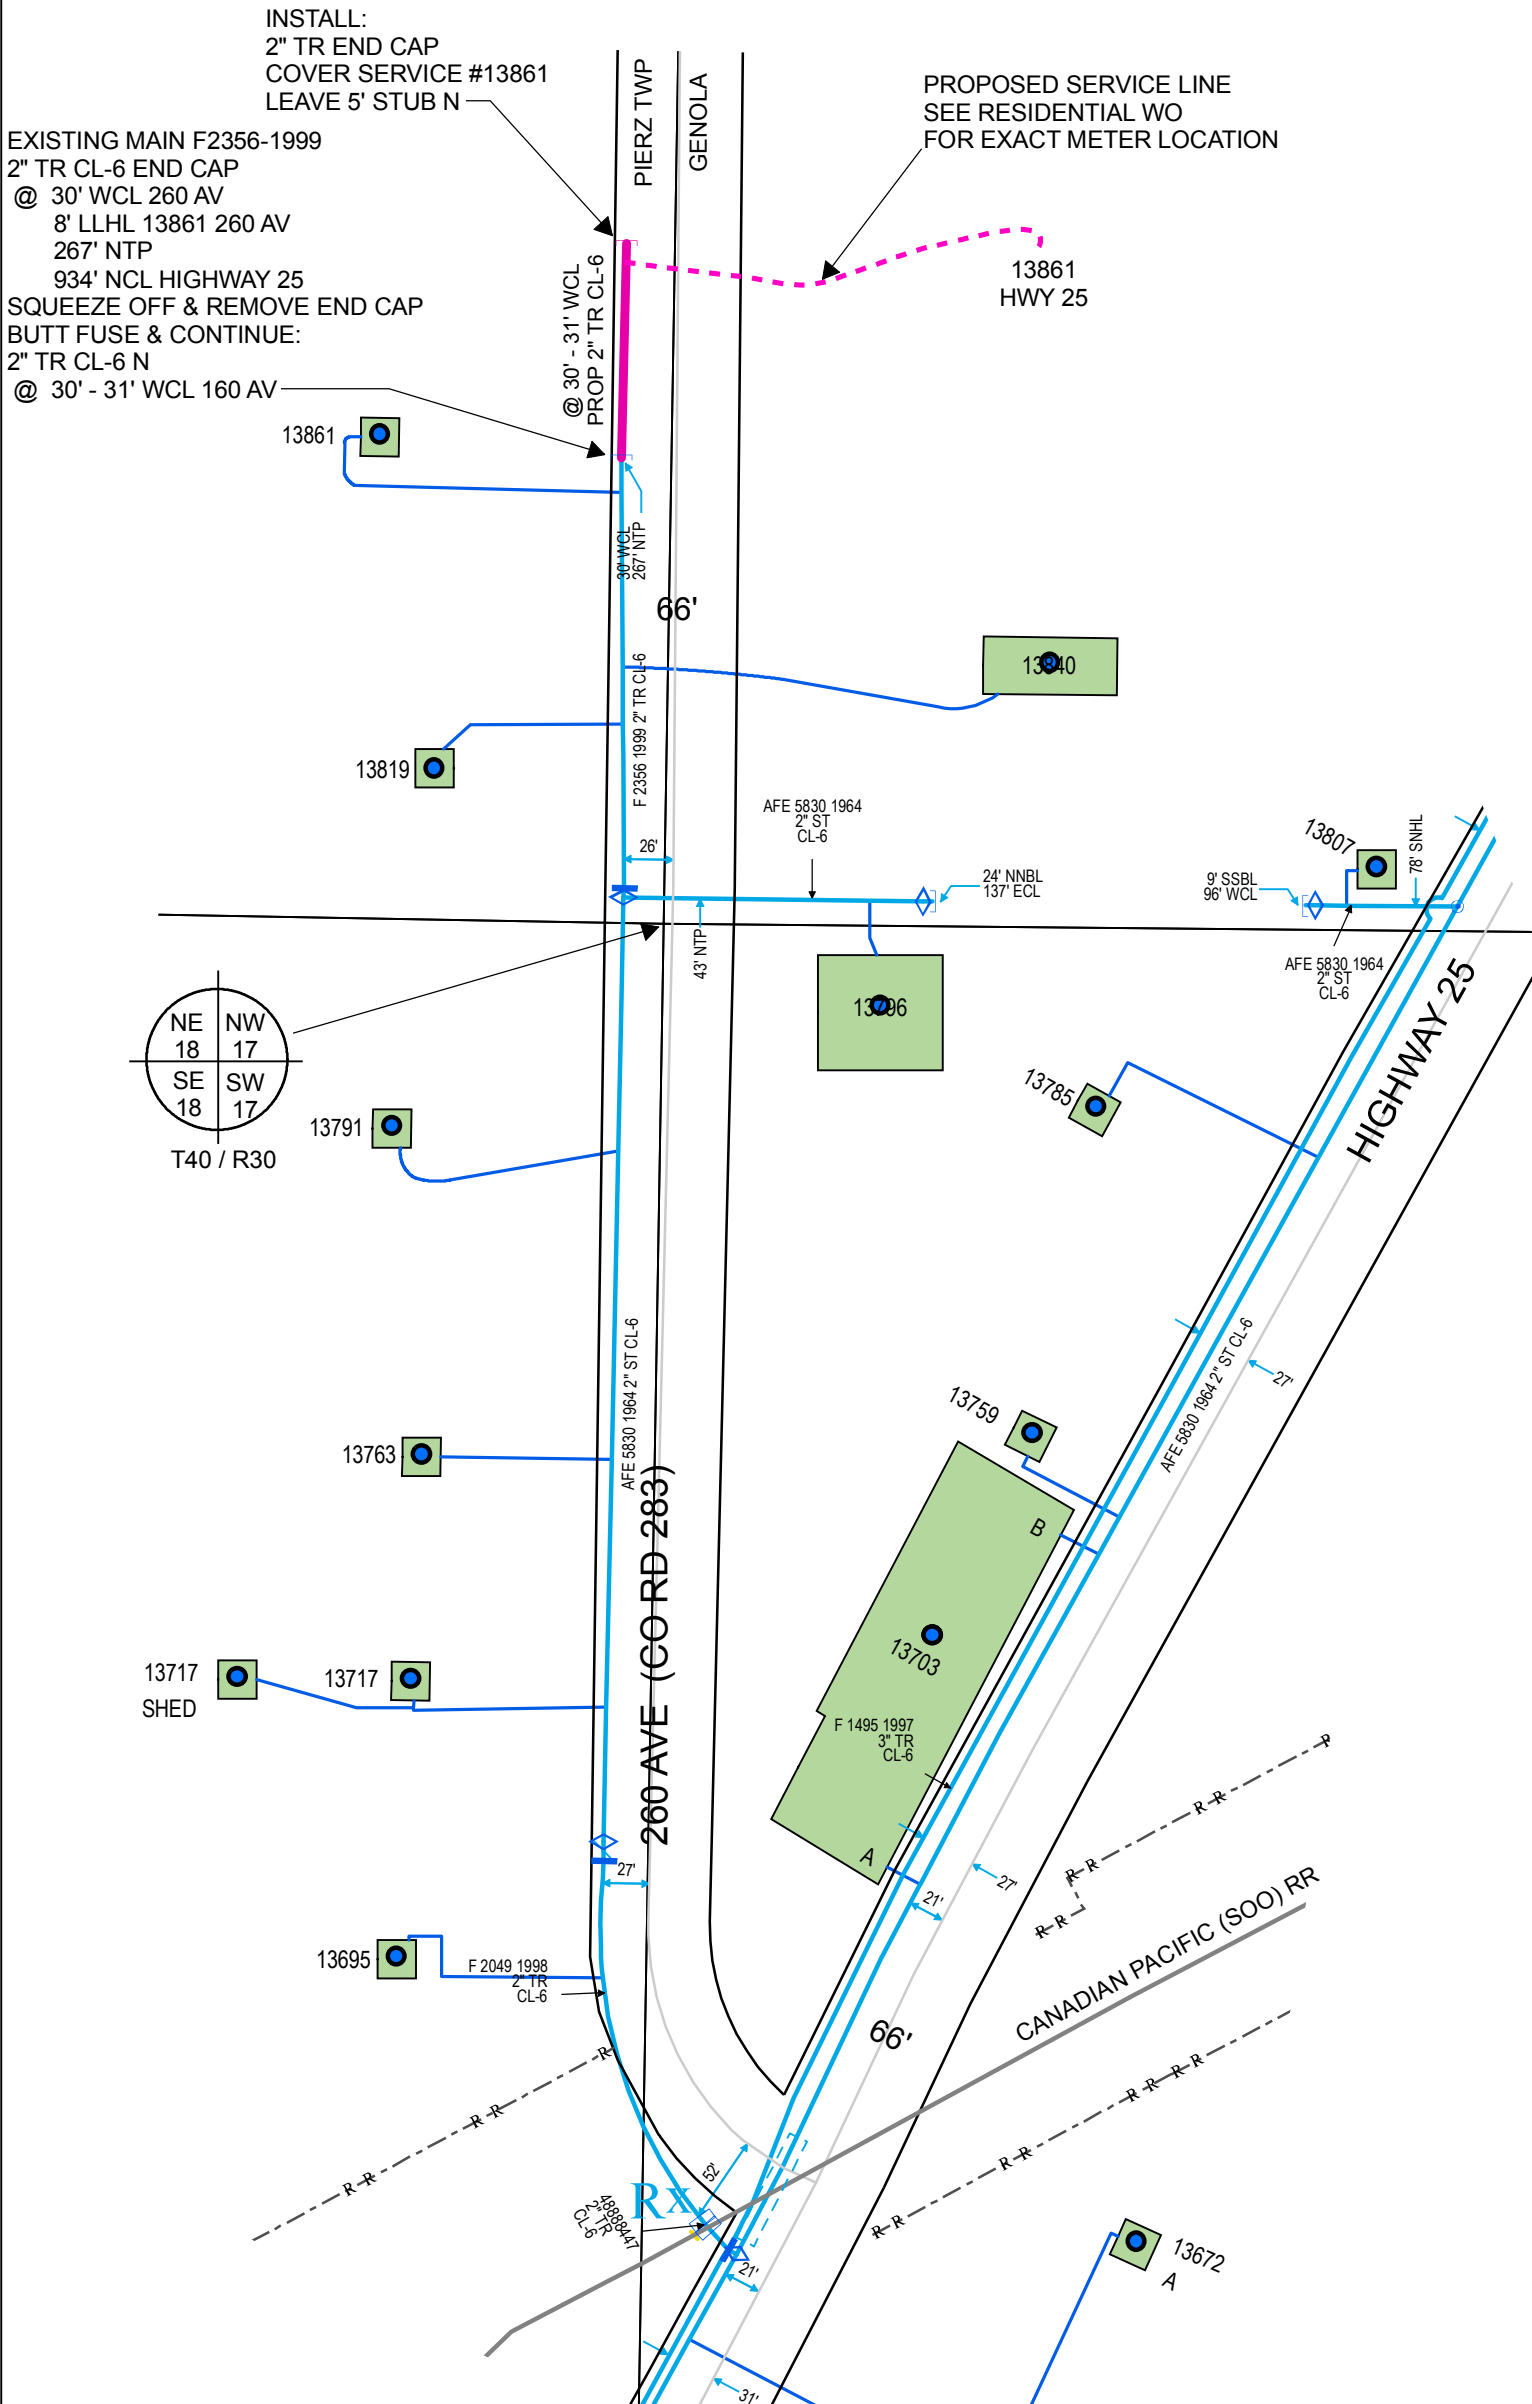

10/15/2012 01:45:31 PM DESIGNER EXPRESS DESIGN