

© 1993-2012 Microsoft Corporation and/or its suppliers. All rights reserved.

LITTLE FALLS, MN  
MORRISON COUNTY  
T40N, R32W, SEC. 8

**COPY**  
*Brian's*

**!!NOTE!!**

LOCATION OF EXISTING UTILITIES IS APPROXIMATE ONLY.

CONTRACTOR SHALL LOCATE ALL UNDERGROUND FACILITIES, SUBSTRUCTURES AND DRAINAGE TILES PRIOR TO CONSTRUCTION.




DATE	REVISION DESCRIPTION



COURTS-2014 STATE-WIDE EXPANSION OF FIBER OPTIC NETWORK

DRAWING NUMBER: KEY

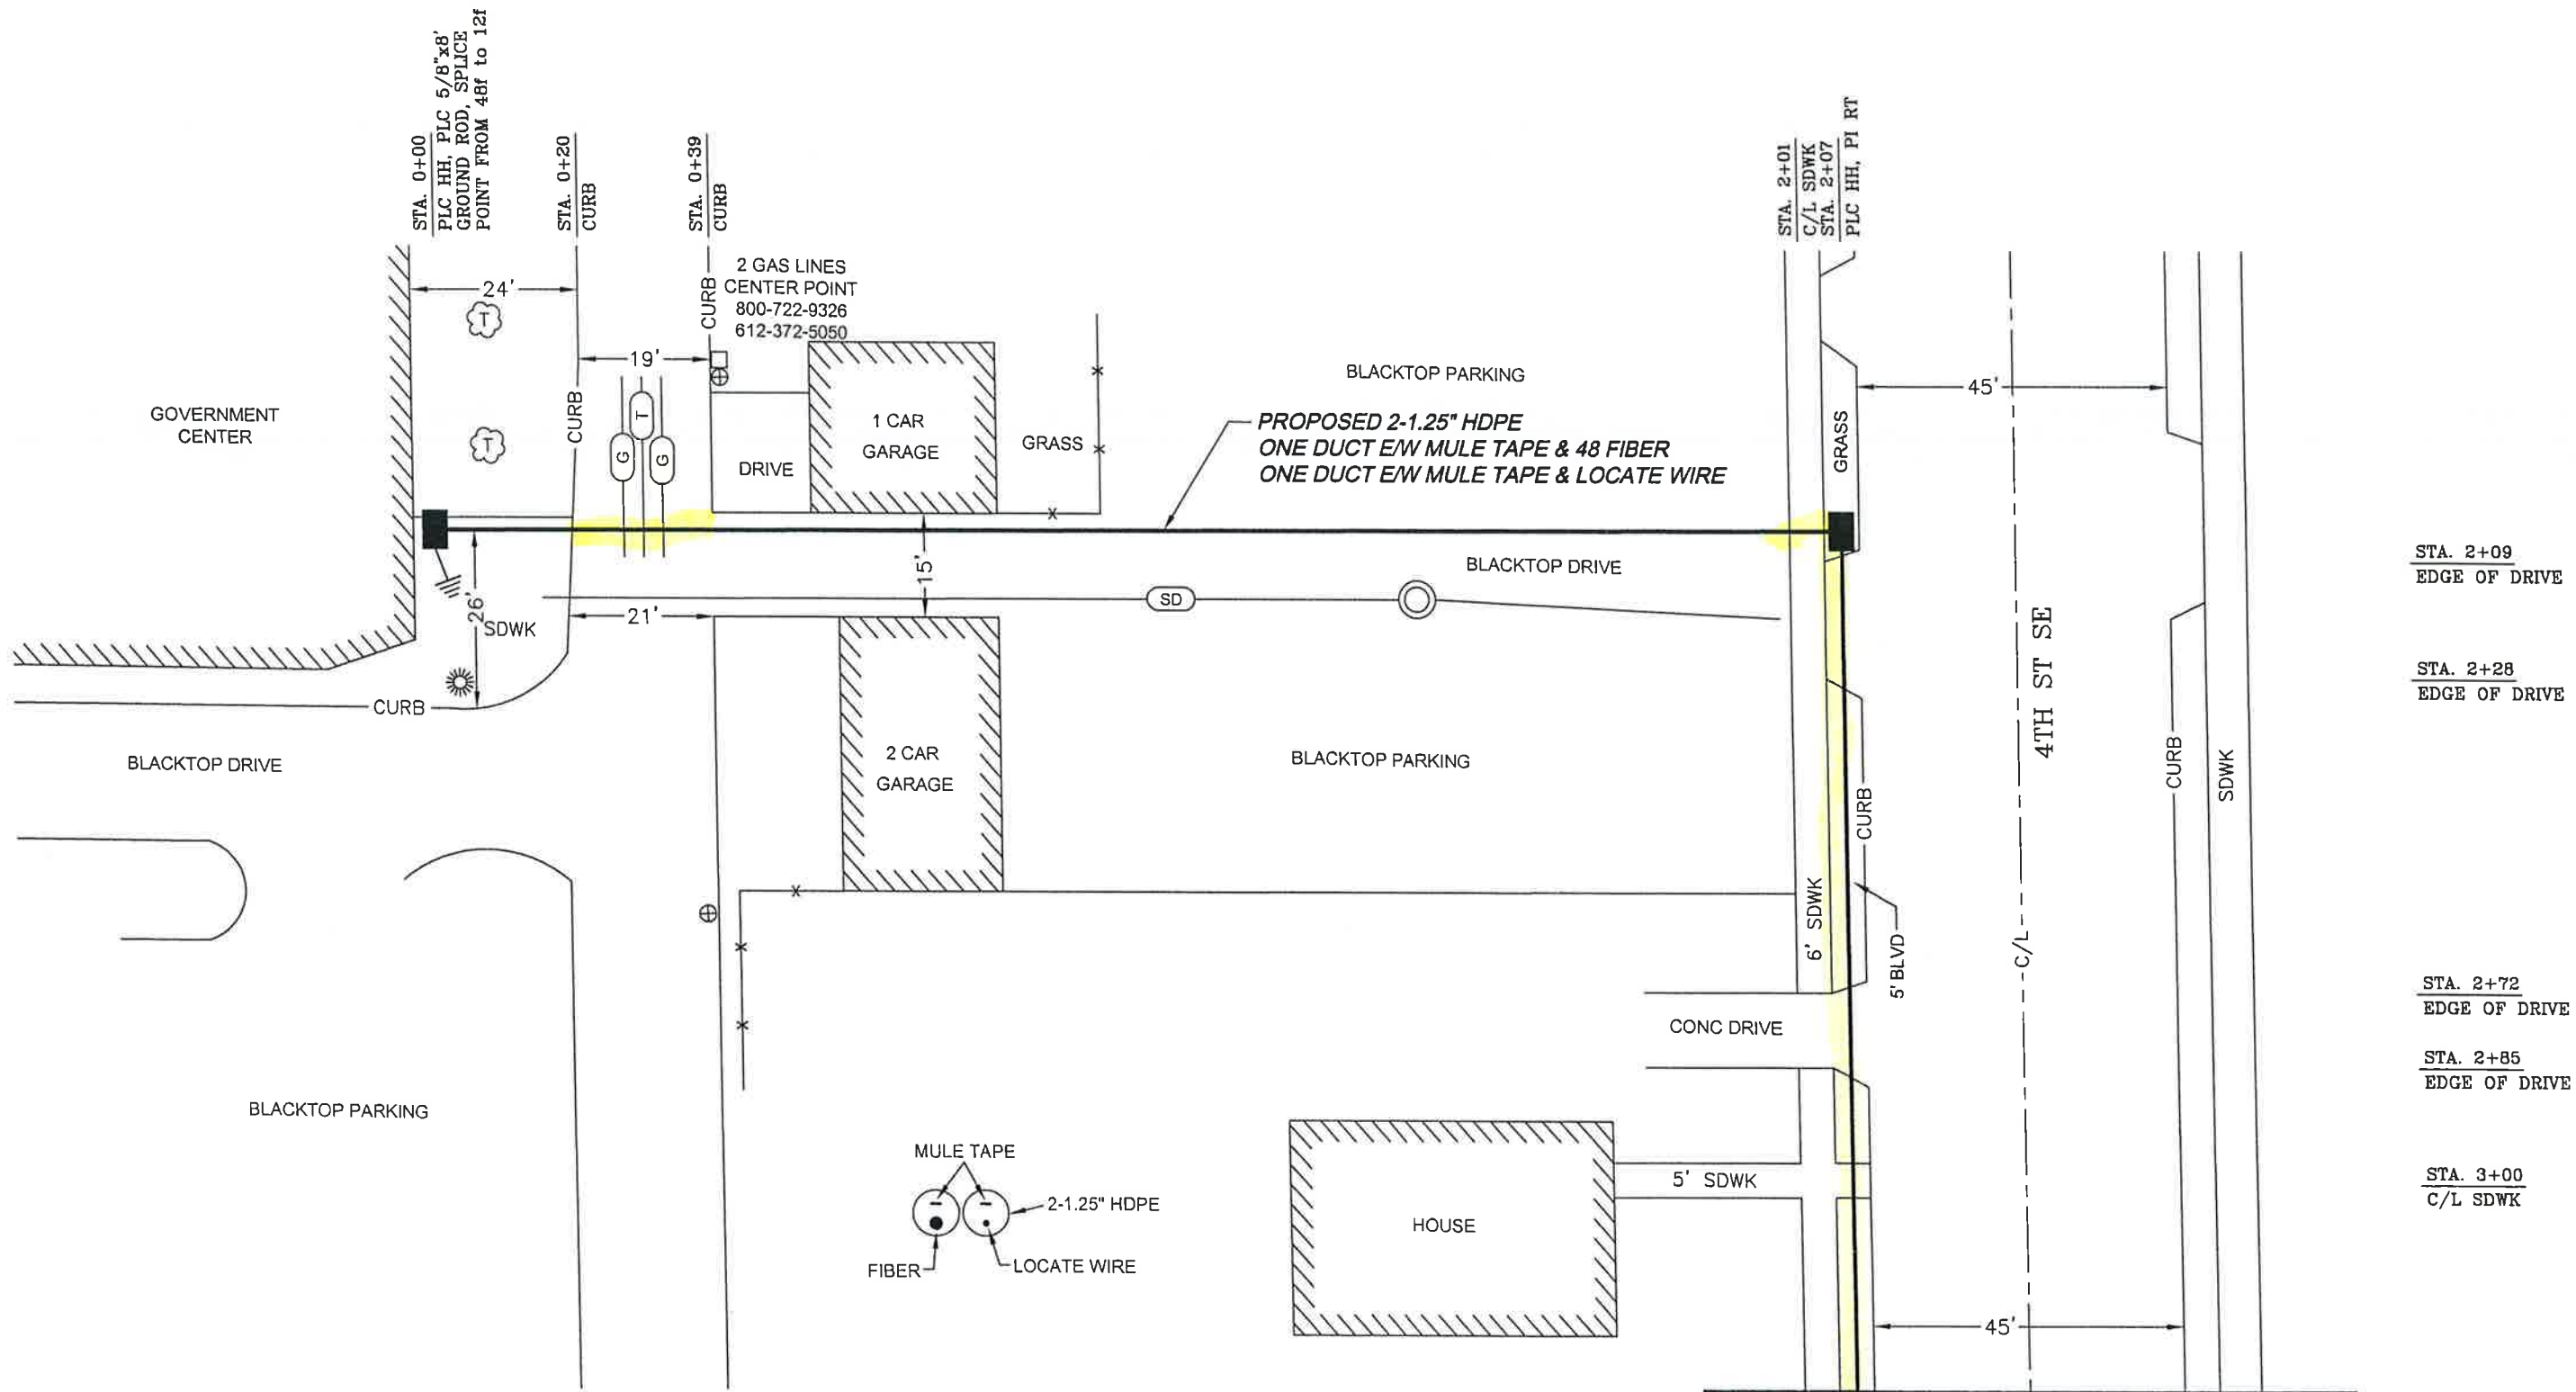


SEE SHEET 2 STA. 3+30

LITTLE FALLS, MN  
 MORRISON COUNTY  
 T40N, R32W, SEC. 8

**!!NOTE!!**

LOCATION OF EXISTING UTILITIES IS APPROXIMATE ONLY.

CONTRACTOR SHALL LOCATE ALL UNDERGROUND FACILITIES, SUBSTRUCTURES AND DRAINAGE TILES PRIOR TO CONSTRUCTION.

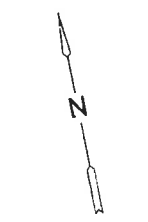

SCALE: 1"=25'

DATE	REVISION DESCRIPTION



COURTS-2014 STATE-WIDE EXPANSION OF FIBER OPTIC NETWORK

DRAWING NUMBER: SHT. 1 of 12

STA. 6+89  
C/L SDWK  
STA. 6+75  
EDGE OF DRIVE  
STA. 6+63  
EDGE OF DRIVE  
STA. 6+43  
C/L SDWK



STA. 5+36  
C/L SDWK

STA. 4+98  
C/L SDWK  
STA. 4+88  
CURB

STA. 4+34  
CURB  
STA. 4+23  
C/L SDWK

STA. 3+73  
C/L SDWK

PROPOSED 2-1.25" HDPE  
ONE DUCT E/W MULE TAPE & 48 FIBER  
ONE DUCT E/W MULE TAPE & LOCATE WIRE

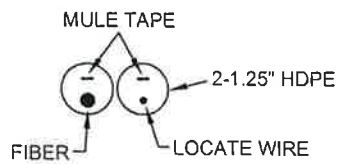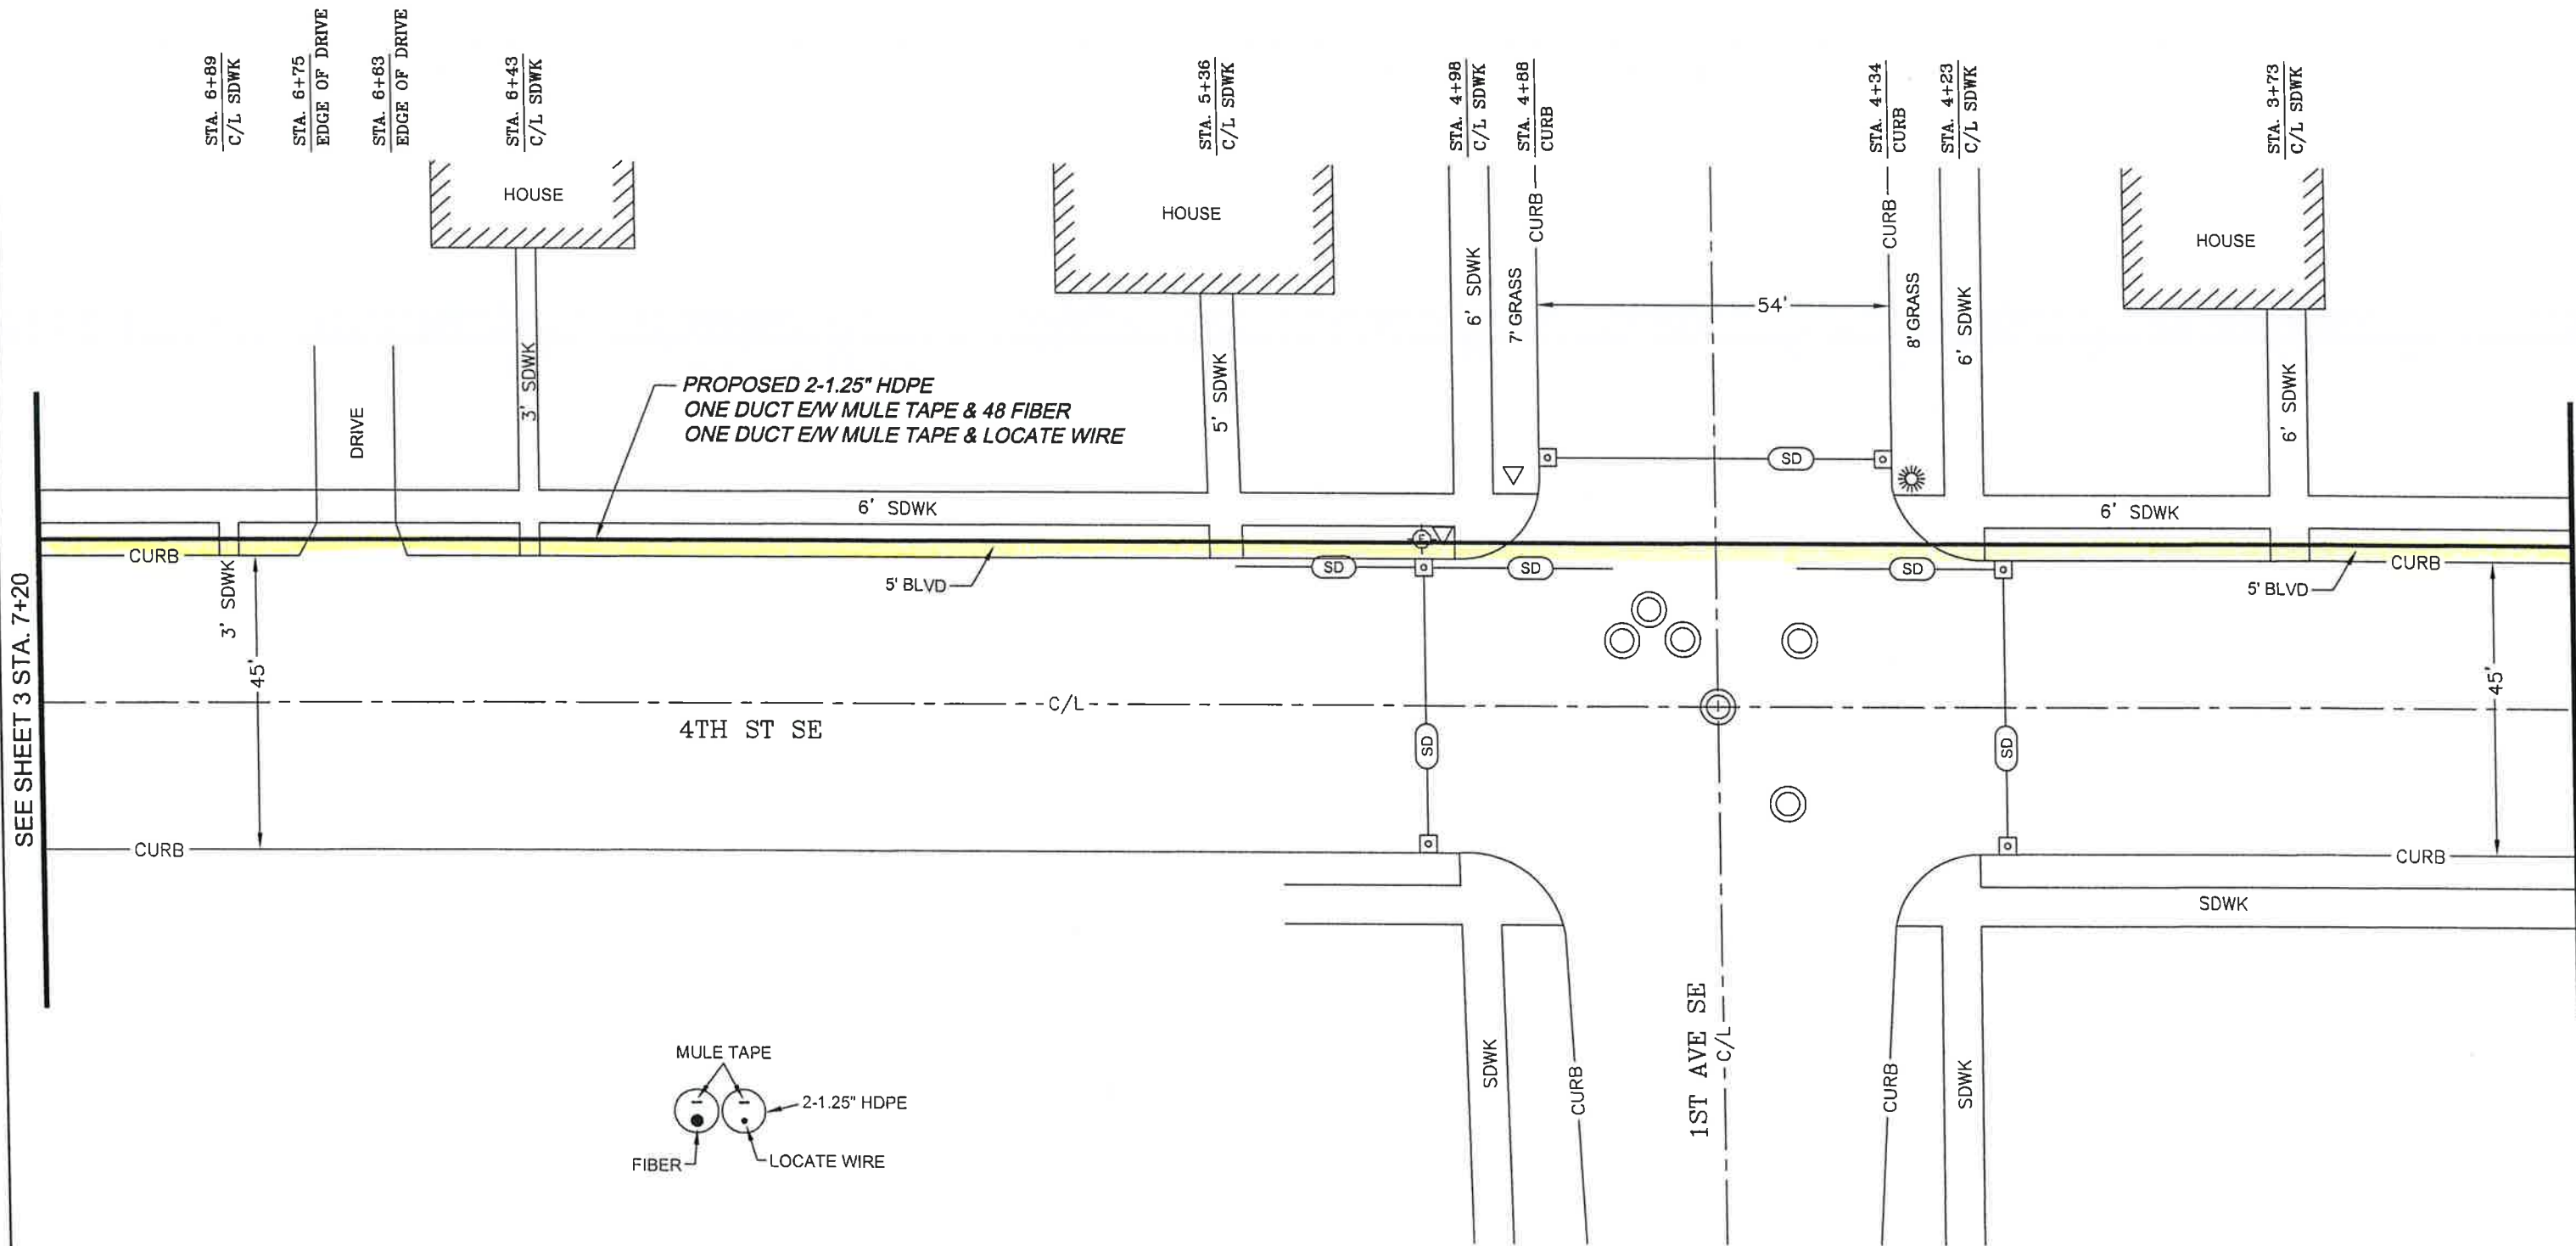

SEE SHEET 3 STA. 7+20

SEE SHEET 1 STA. 3+30

LITTLE FALLS, MN  
MORRISON COUNTY  
T40N, R32W, SEC. 8

!!NOTE!!

LOCATION OF EXISTING UTILITIES IS APPROXIMATE ONLY.

CONTRACTOR SHALL LOCATE ALL UNDERGROUND FACILITIES, SUBSTRUCTURES AND DRAINAGE TILES PRIOR TO CONSTRUCTION.



Know what's below.  
Call before you dig.




SCALE: 1"=25'

DATE	REVISION DESCRIPTION



COURTS-2014 STATE-WIDE  
EXPANSION OF FIBER OPTIC NETWORK

DRAWING NUMBER: SHT. 2 of 12

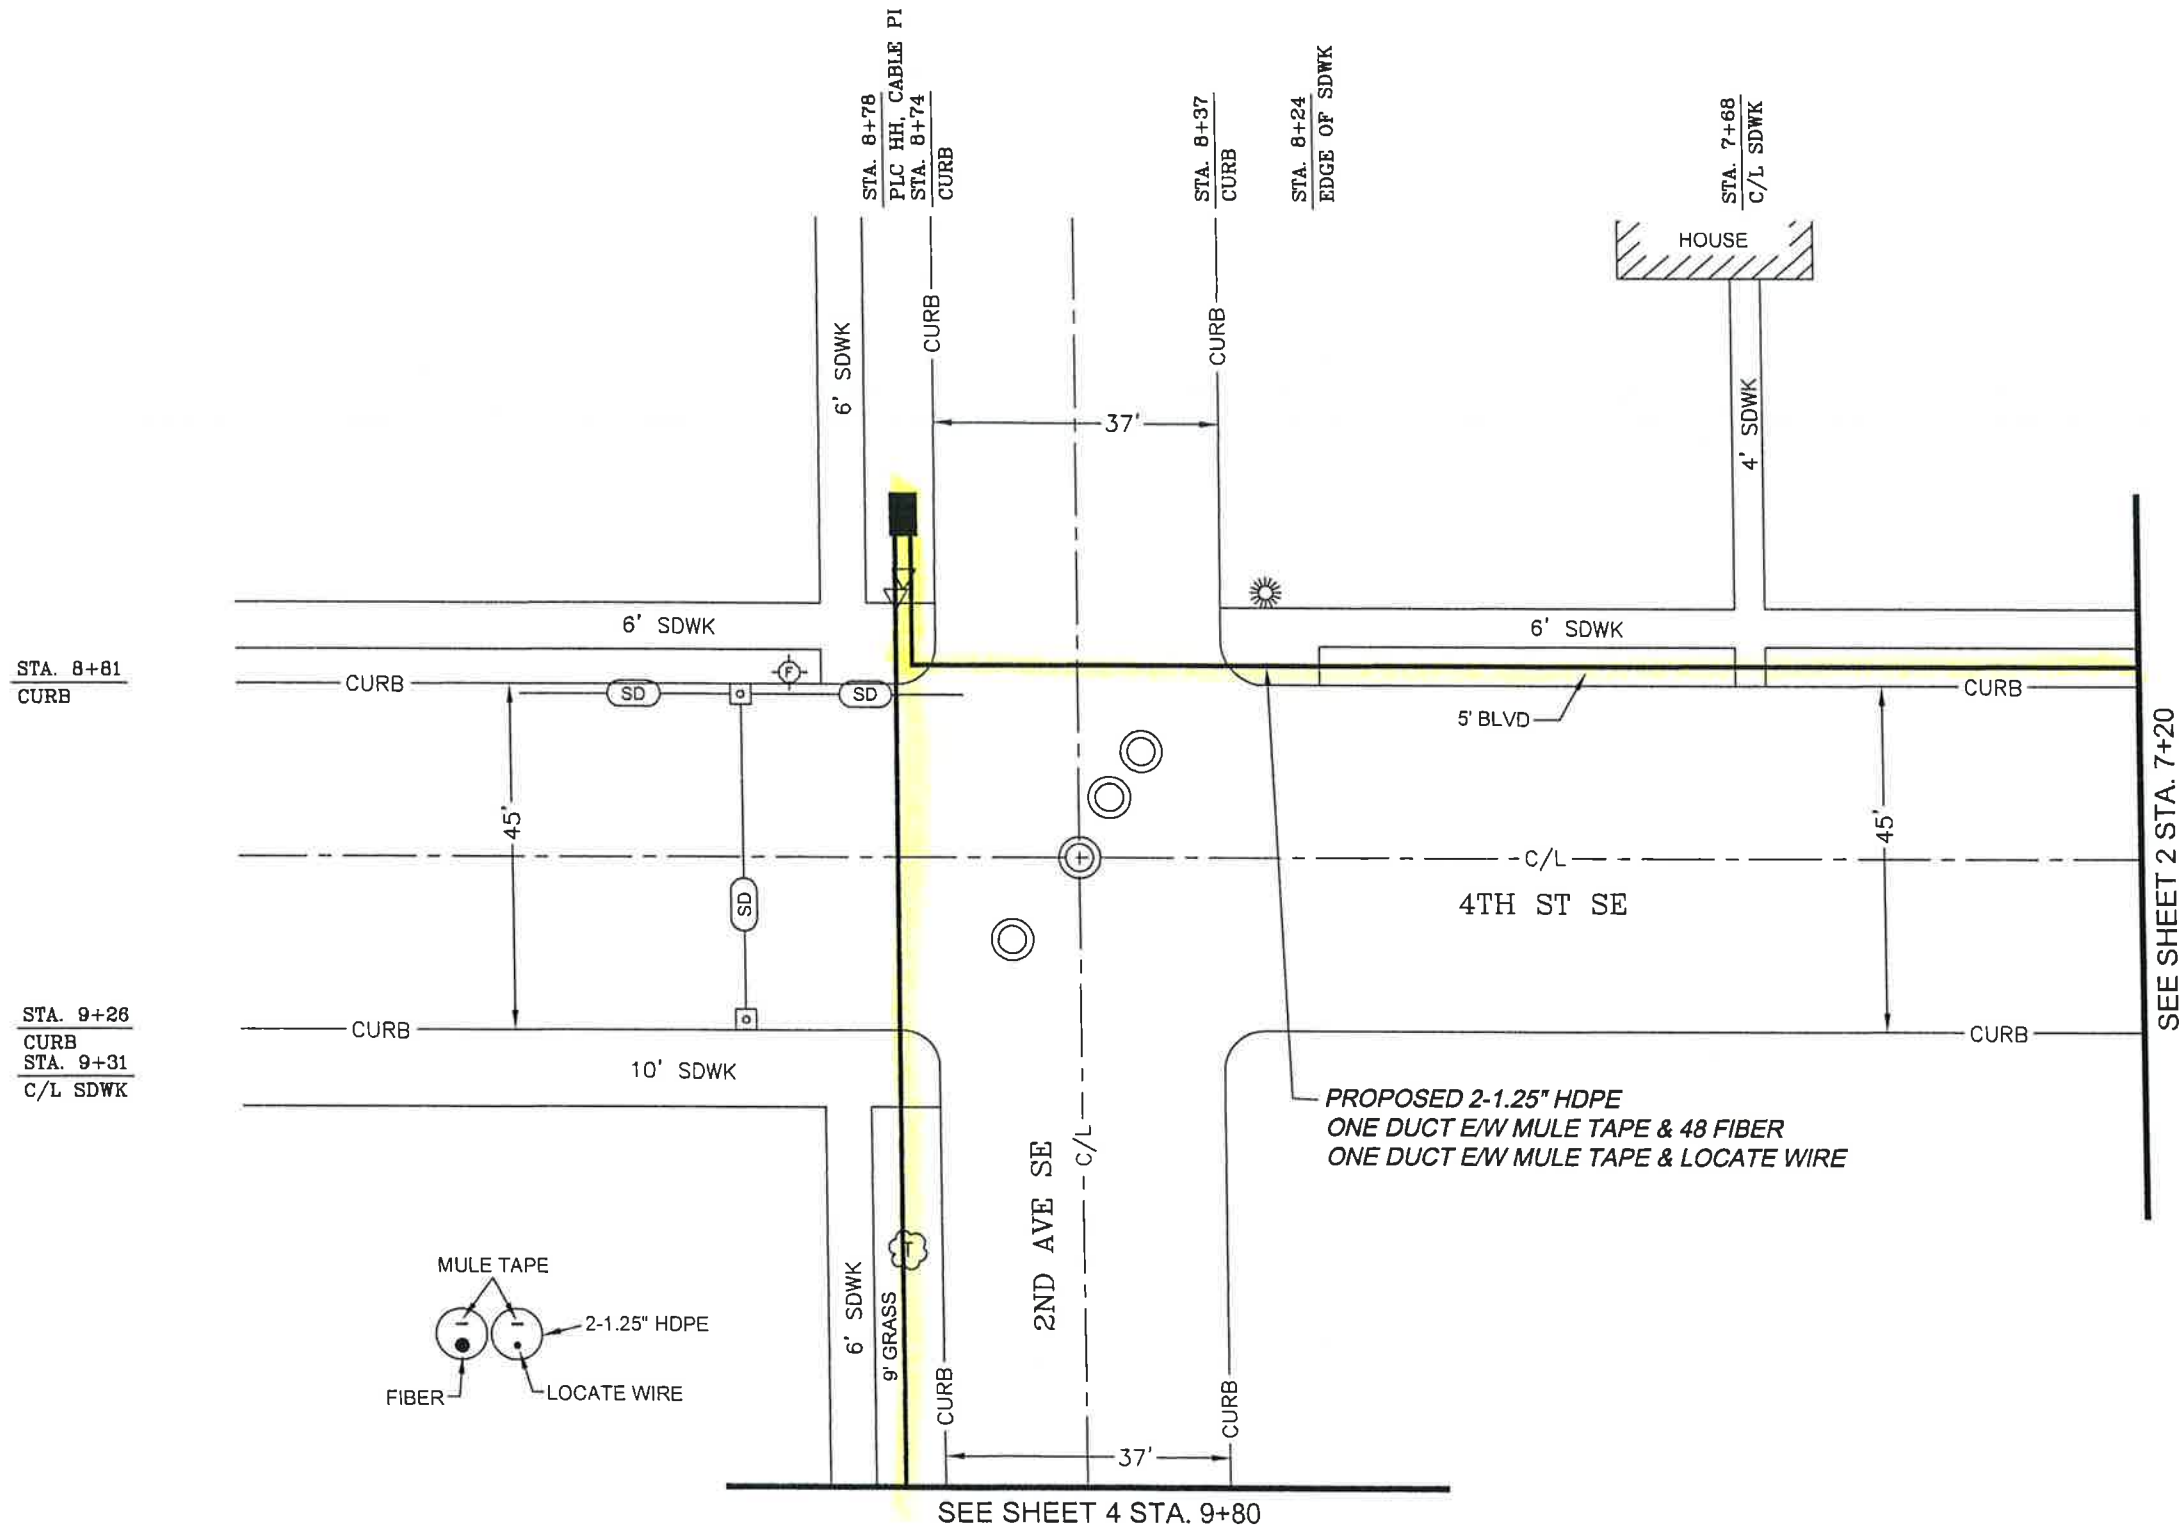

SEE SHEET 2 STA. 7+20


SEE SHEET 4 STA. 9+80

LITTLE FALLS, MN  
MORRISON COUNTY  
T40N, R32W, SEC. 8

**!!NOTE!!**

LOCATION OF EXISTING UTILITIES IS APPROXIMATE ONLY.

CONTRACTOR SHALL LOCATE ALL UNDERGROUND FACILITIES, SUBSTRUCTURES AND DRAINAGE TILES PRIOR TO CONSTRUCTION.

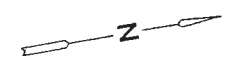

SCALE: 1"=25'

DATE	REVISION DESCRIPTION



COURTS-2014 STATE-WIDE EXPANSION OF FIBER OPTIC NETWORK

DRAWING NUMBER: SHT. 3 of 12