



DISTANCE FROM ♀ ROAD

SEE NOTATION

STAKED BY: *EPR* DATE: *1-12-15*

REV.

REV.

AS BUILT BY:

DATE:



PROJECT: MN 537

EXCHANGE: Randall

TOWNSHIP: PARKER

TWP: 130 N

RNG: 31 W


SEC: 21/28

CO: Morrison

ROUTE: 2D

SHEET: 3 OF 14

SERVICE AREA: Randall P&S 2

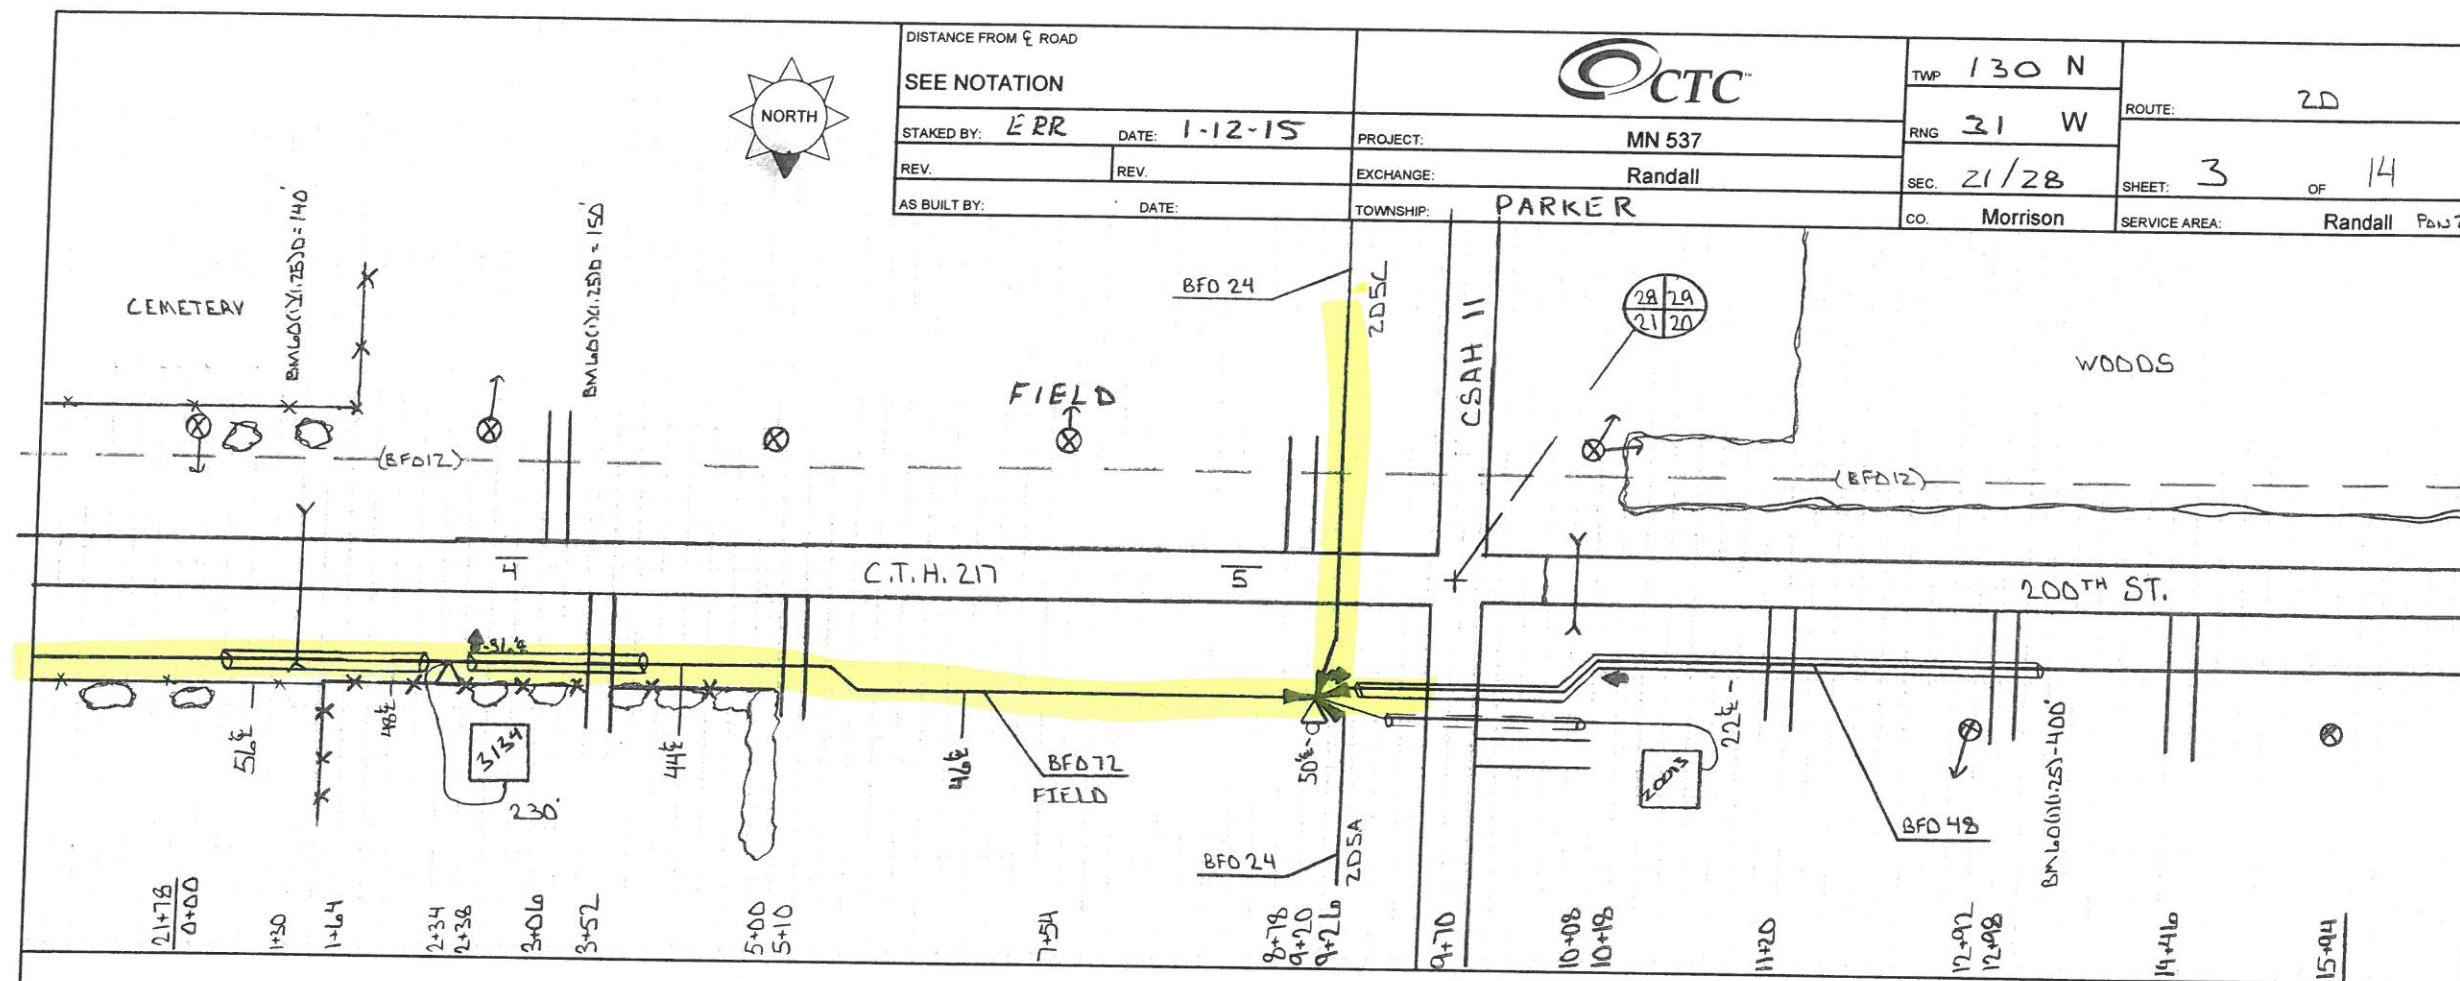


HOUSING NO.	BA	BDO		BFO		BH	BM					HBF	HO	NID	SUB NO.	SEB (6)	UD	UO	
	3	5	5		72		2	53	53A	60(1)	60(1)		-1	3		4			
		(6S)	(A6S)				(5/8)(8)			(1)D	(1.25)D								
4		1			866		1	1			140		1	1	3134	230			
5	1		1		766		1		1	60	150		67	1	20013	250			
	1		1	1	1632		2	1	1	60	290		68	2		480			



DISTANCE FROM ROAD
 SEE NOTATION
 STAKED BY: ERR DATE: 1-9-15
 REV. REV.
 AS BUILT BY: DATE:



PROJECT: MN 537
 EXCHANGE: Randall
 TOWNSHIP: PARKER
 TWP: 130 N
 RNG: 31 W
 SEC: 21/28
 CO: Morrison
 ROUTE: 2D
 SHEET: 2 OF 14
 SERVICE AREA: Randall Pa

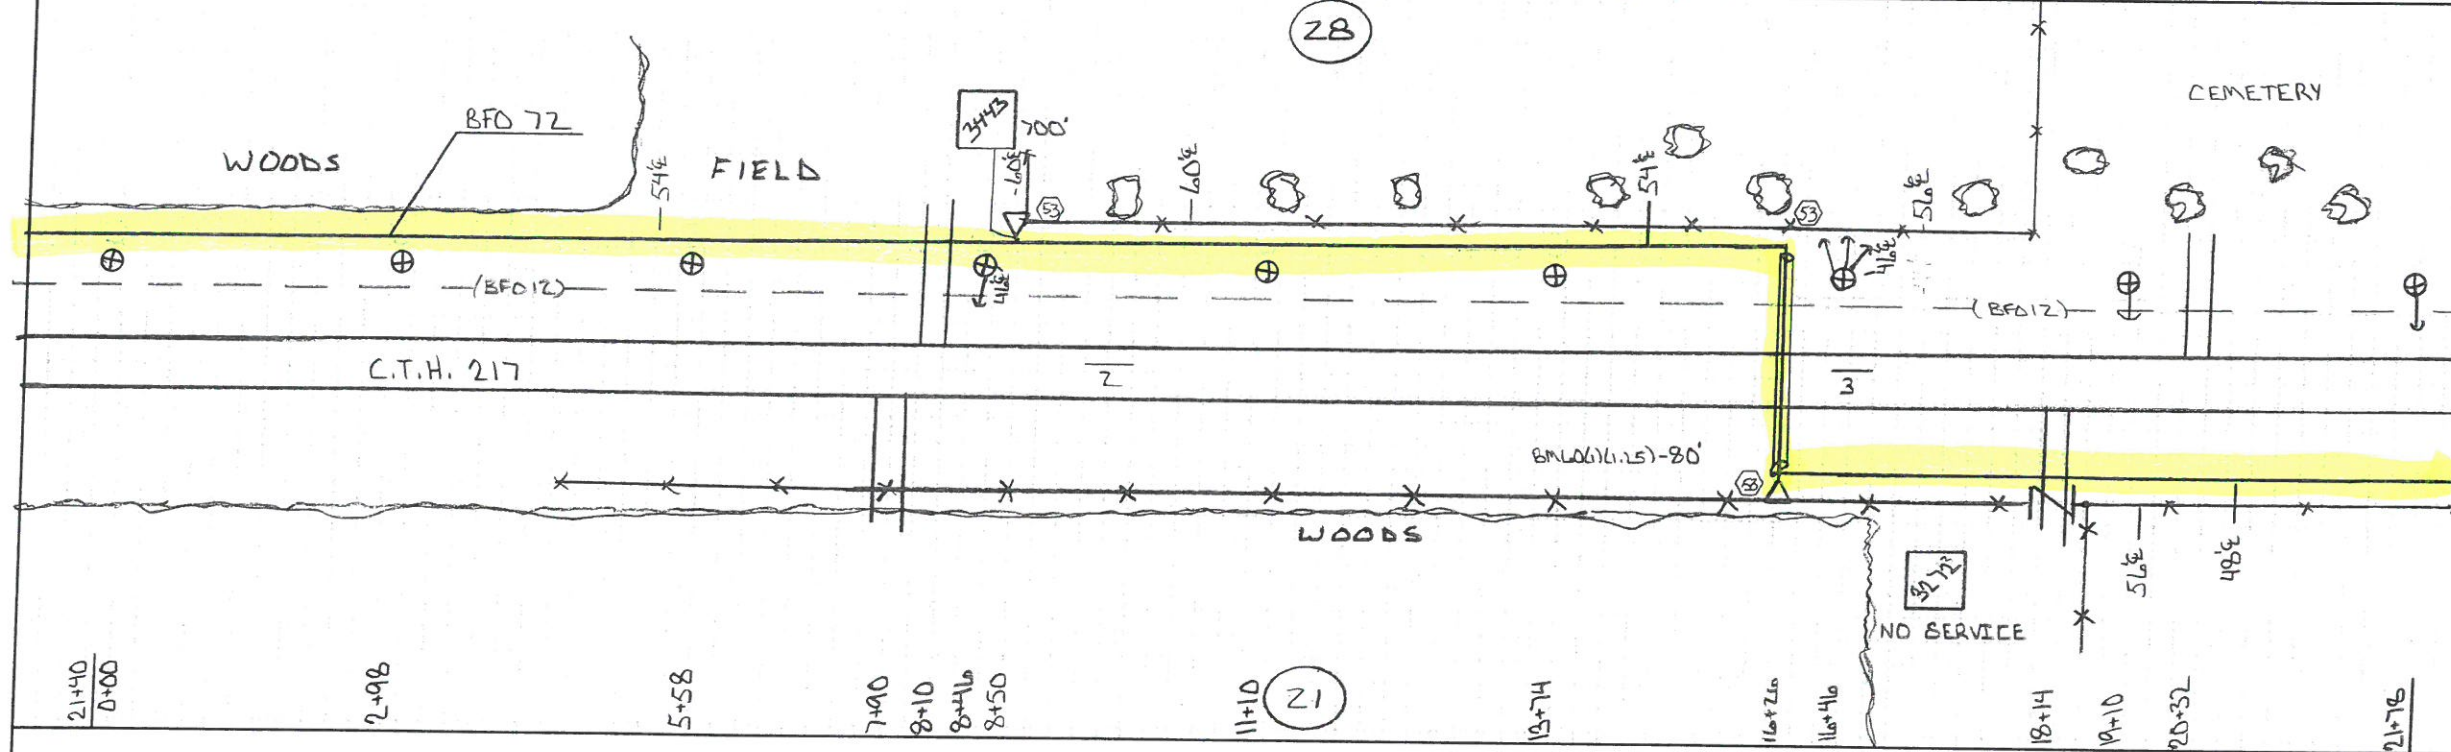


HOUSING NO.	BA	BDO		BFO		BH	BM			HBF	HO	NID	SUB NO.	SEB(6)	UD	UO
			5 (65)		72		2 (5/8)(8)	53		60(1) (1.25)D		-1	3		4	
2			1		1246		1				1	1	3443	700		
3			1		968		1	3		80	60P					
			2		2214		2	3		80	1	1		700		



DISTANCE FROM ♀ ROAD
 SEE NOTATION
 STAKED BY: ERR DATE: 1-9-15
 REV. REV. EXCHANGE: Randall
 AS BUILT BY: DATE: TOWNSHIP: PARKER



TWP 130 N
 ROUTE: 2D
 RNG 31 W
 SEC. 21/28 SHEET: 1 OF 14
 CO. Morrison SERVICE AREA: Randall P.O. 2

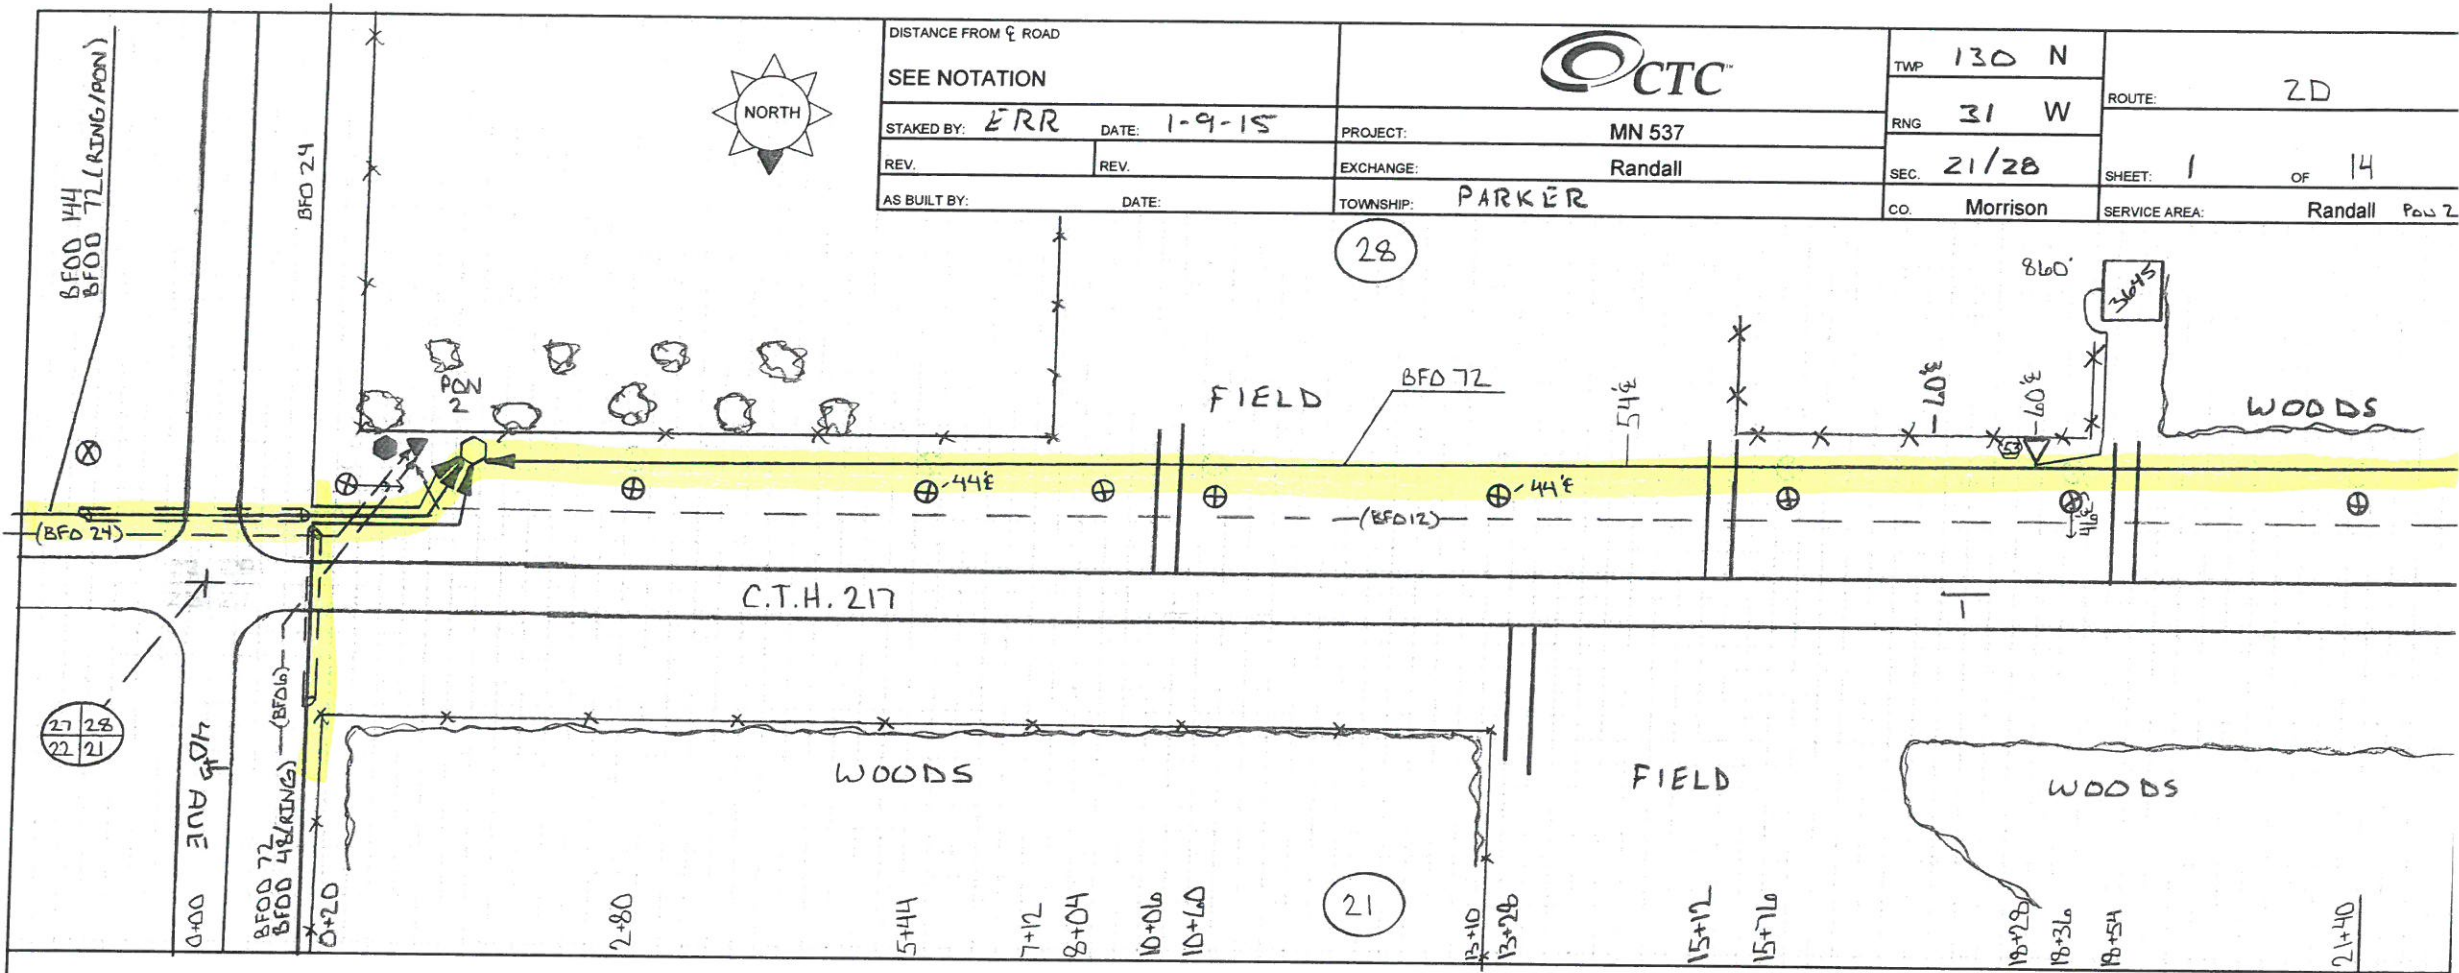


HOUSING NO.	BA		BDO		BFO		BH	BM		HBF	HO	NID	SUB NO.	SEB(6)	UD	UO
			5		72			2	53		-	3		4		
1			1		2020			1	1		1	1	3645	860		
			1		2020			1	1		1	1		860		

DISTANCE FROM ♀ ROAD
 SEE NOTATION
 STAKED BY: ERR DATE: 1-8-15
 REV. REV.
 AS BUILT BY: DATE:



PROJECT: MN 537
 EXCHANGE: Randall
 TOWNSHIP: PARKER
 TWP 130 N
 RNG 31 W
 SEC. 22/27
 CO. Morrison
 ROUTE: 2B
 SHEET: 1 OF 18
 SERVICE AREA: Randall P.O. 2

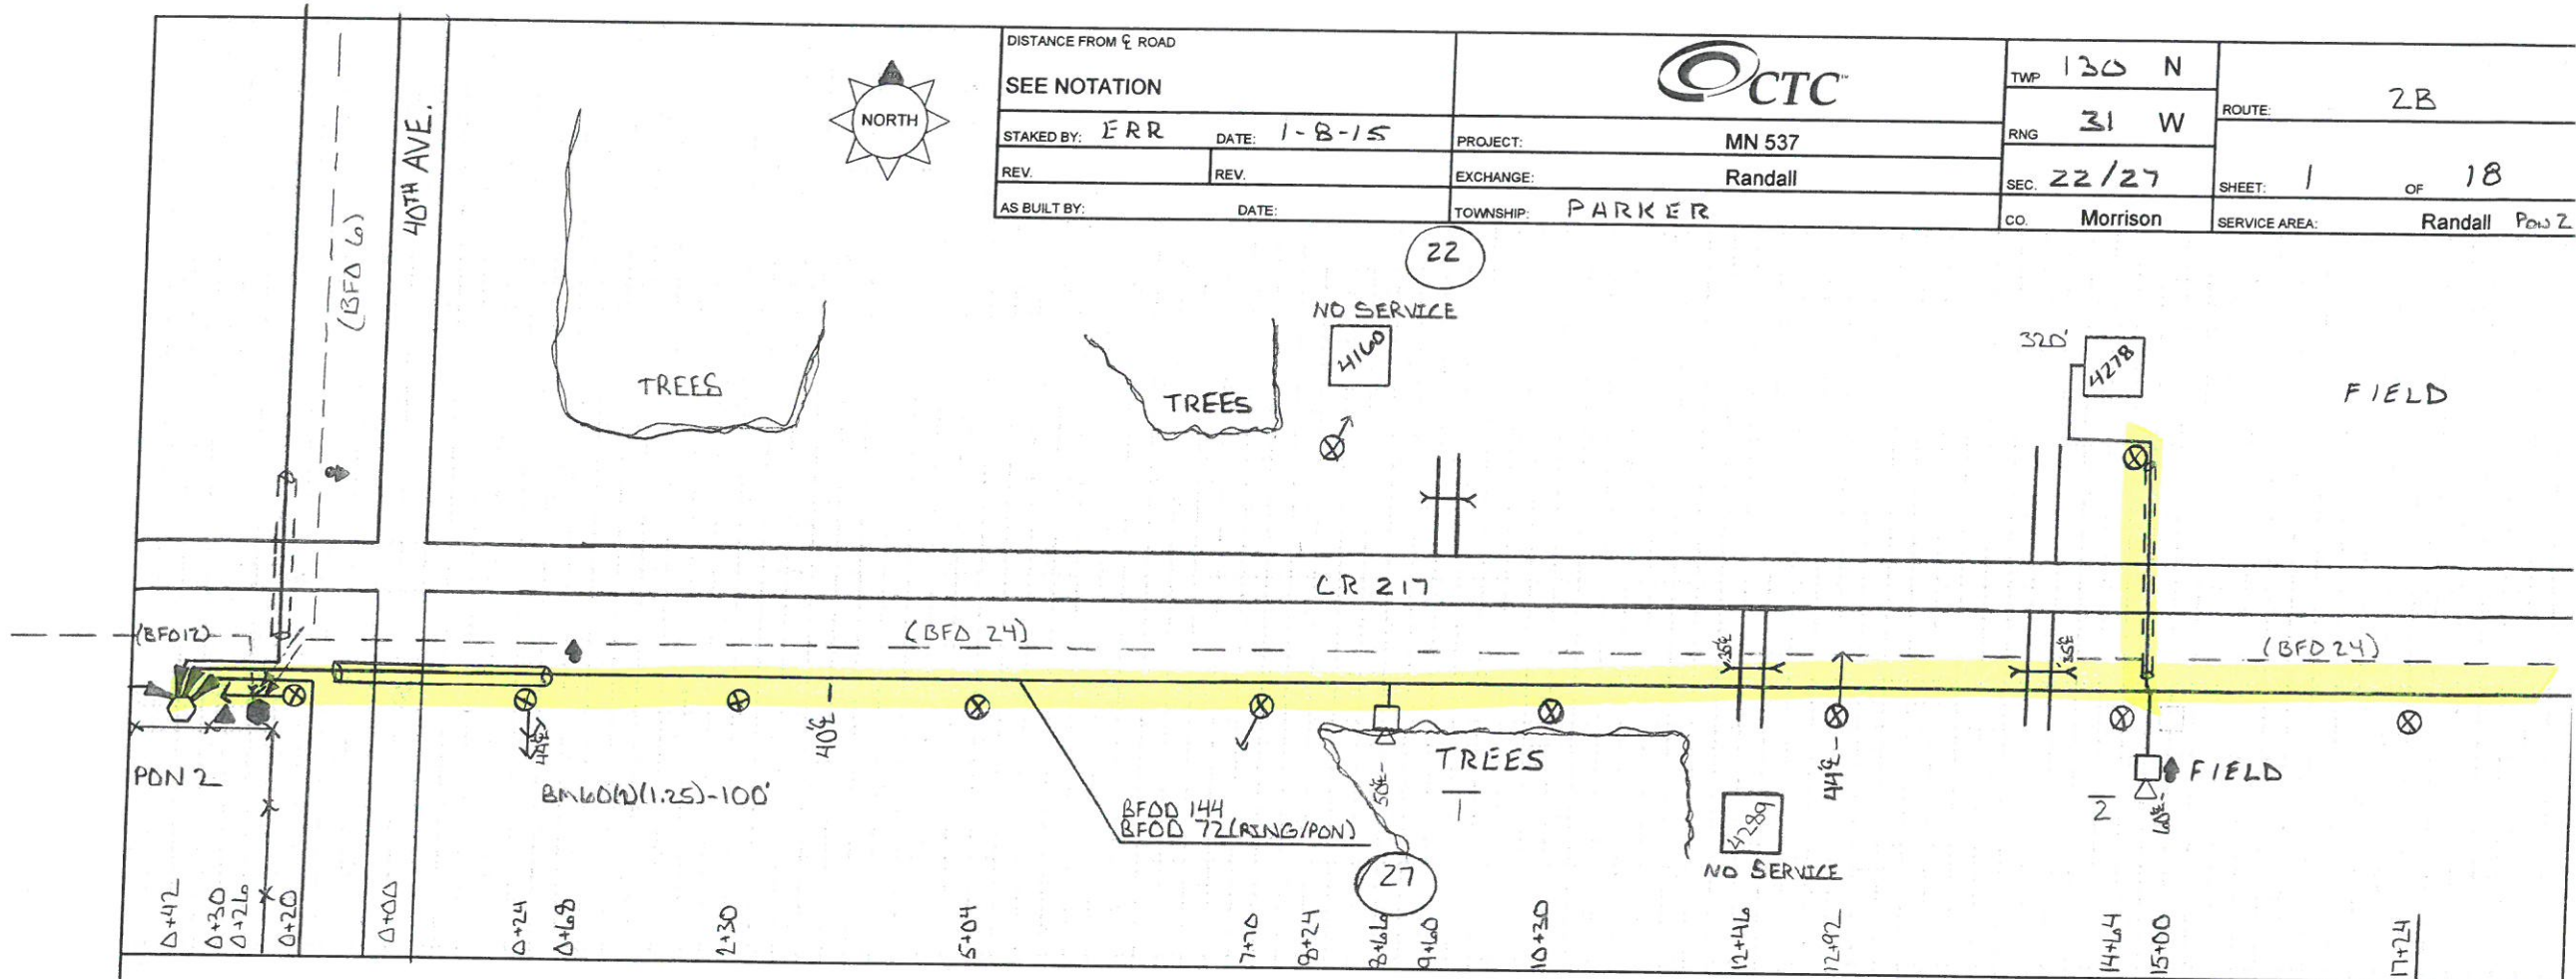

HOUSING NO.	BA	BDO	BFO		BH	BM			HBF	HO	NID	SUB NO.	SE	UD	UO
	3	3 (465)	72	144	F (30x48x26)	2 (8)(8)	53A	60 (1)(1)	60 (2)(1.25)	D (144)	-1	5	B4		
1	1	1	1030	1092	1	1			100	1	LOOP				
2	1	1	690	814	1	1	1	BD		1	1	4278	320		
	2	2	1720	1906	2	2	1	BS	100	2	1		320		




DISTANCE FROM C ROAD
 SEE NOTATION
 STAKED BY: **ERR** DATE: **1-12-15**
 REV. REV. EXCHANGE: **Randall**
 AS BUILT BY: DATE: TOWNSHIP: **PARKER**



TWP: **130 N**
 ROUTE: **2B**
 RING: **31 W**
 SHEET: **2** OF **18**
 SEC: **22/27**
 CO: **Morrison**
 SERVICE AREA: **Randall** P. 132

FIELD

NO SERVICE

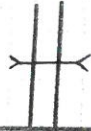


WOODS

CR 217

(BFO 24)

(BFO 24)

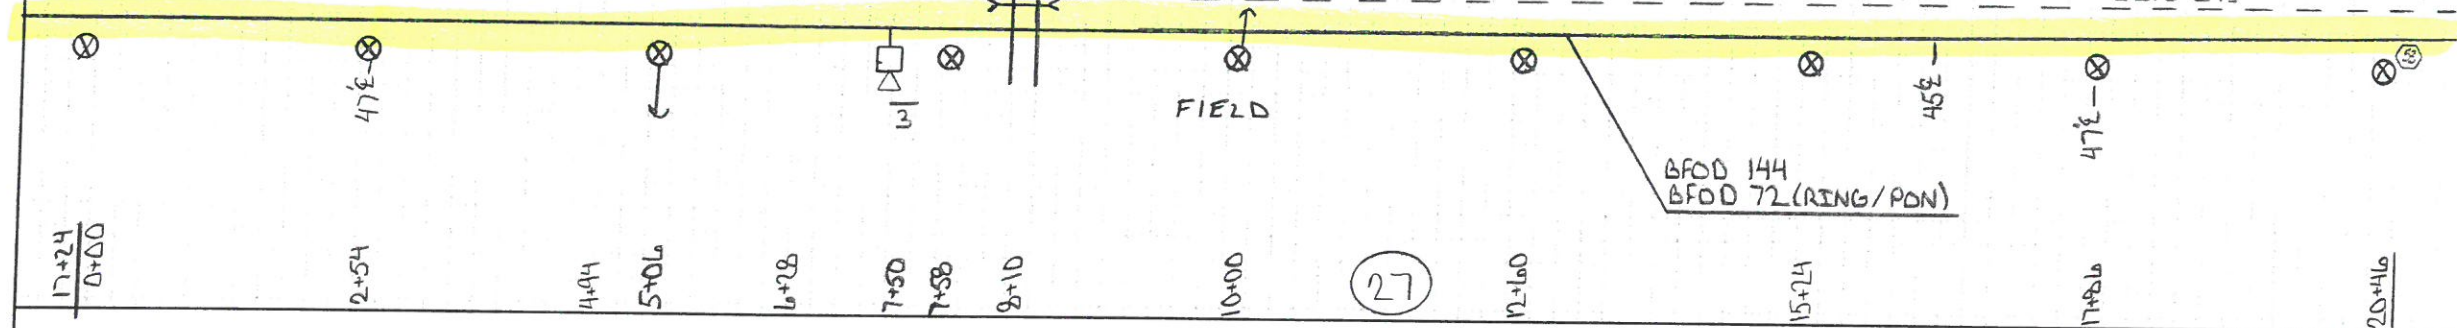

HOUSING NO.	BA	BDO	BFO		BH	BM	HBF	HO	NID	SUB NO.	SE	UD	UO
	3	3 (A.G.)	(72	144)D	F (30x48x36)	2 (58x8) 53A	0 (144)	-1					
3	1	1	1034	1158	1	1 1	1	Loop					
	1	1	1034	1158	1	1 1	1						




DISTANCE FROM C ROAD
 SEE NOTATION
 STAKED BY: ERR DATE: 1-12-15
 REV. REV.
 AS BUILT BY: DATE:



PROJECT: MN 537
 EXCHANGE: Randall
 TOWNSHIP: PARKER

TWP 130 N
 RNG 31 W
 SEC. 22/27
 CO. Morrison
 ROUTE: 2B
 SHEET: 3 OF 18
 SERVICE AREA: Randall P.O.S 7

(22)

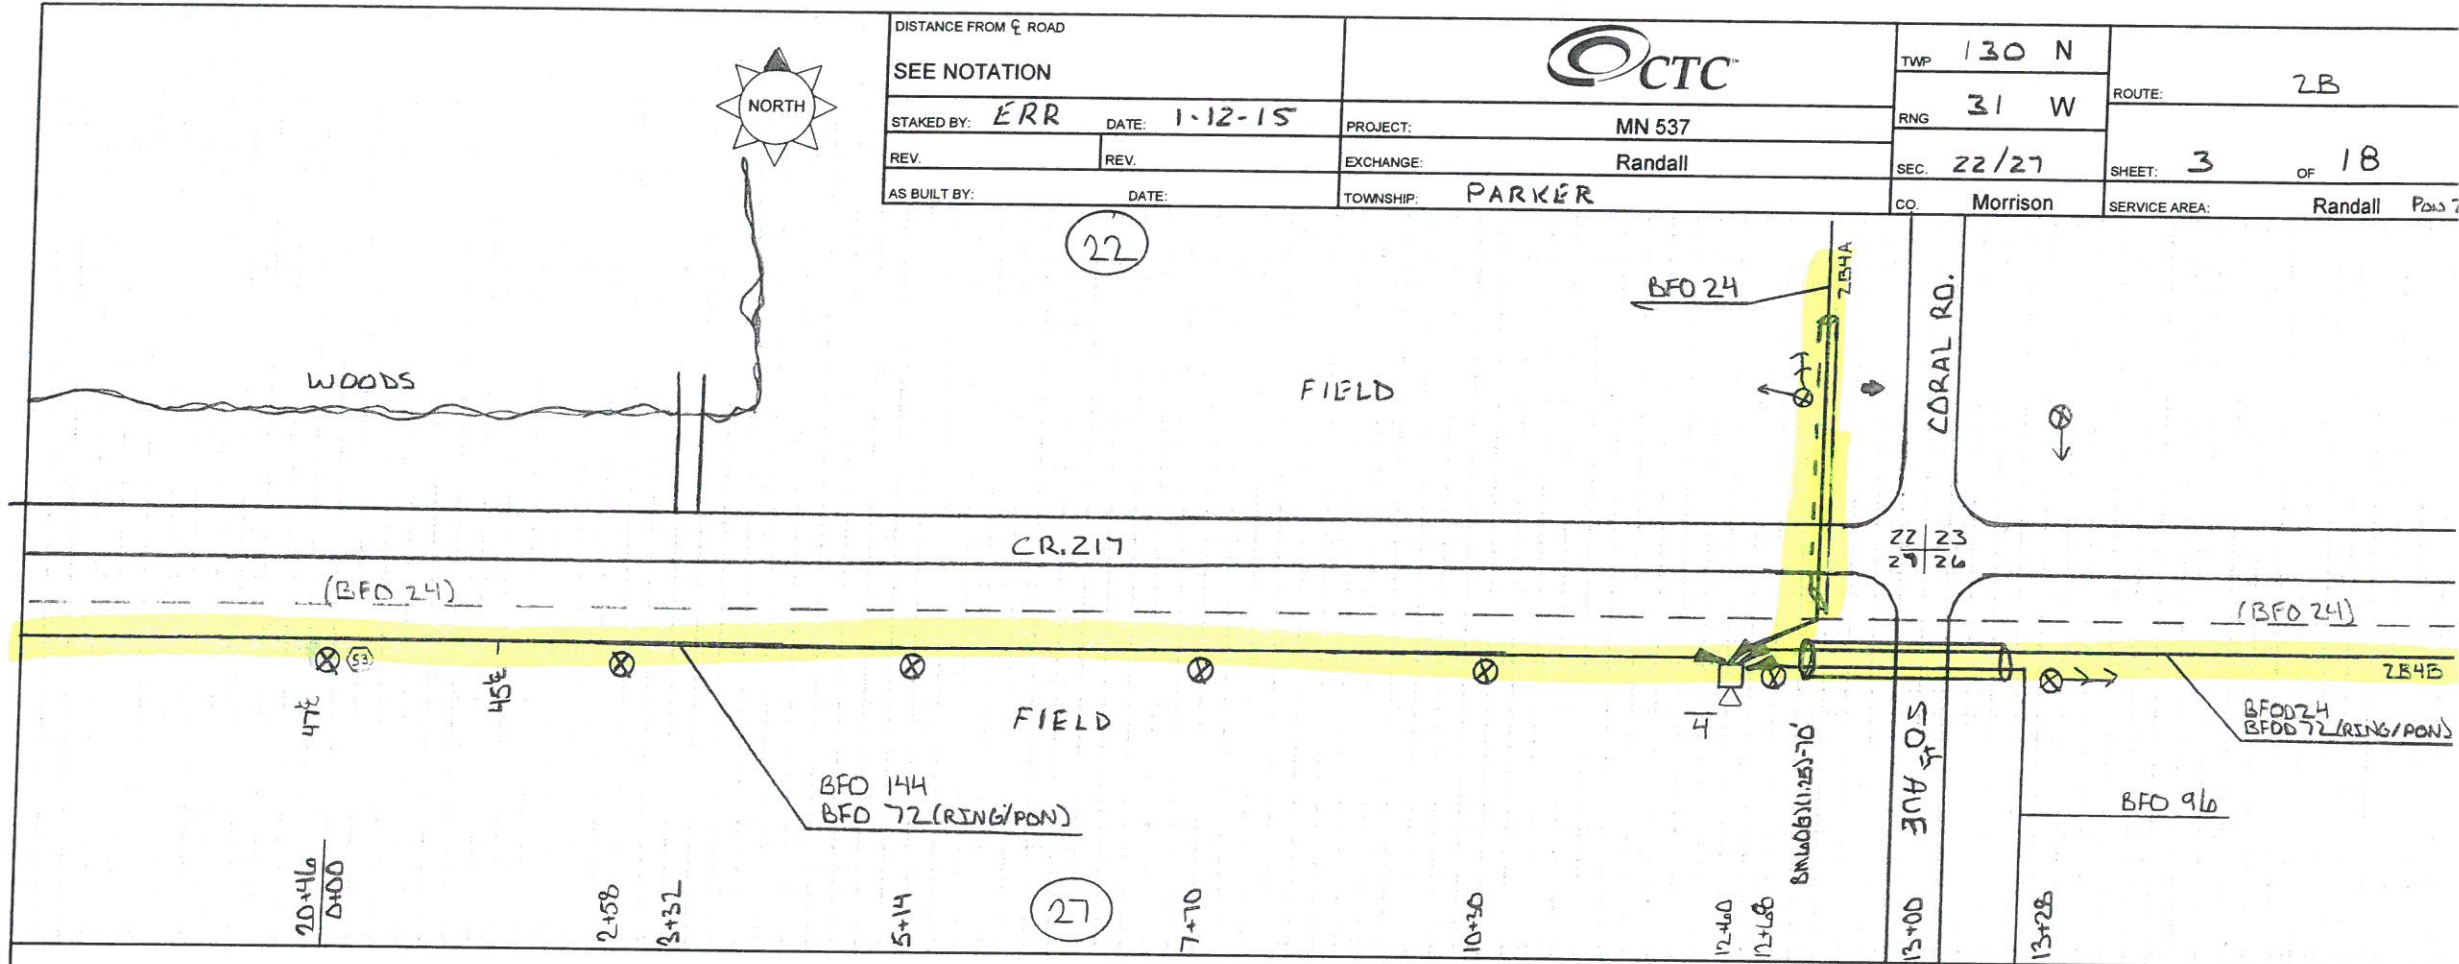

(27)


HOUSING NO.	BA	BDO	BFO		BH	BM		HB	HO	NID	SUB NO.	SE	UD	UO
3	3	(AG)	72	144	F (30x48x32)	2	53 53A	0 (144)	-1					
4	1	1	2632	2756	1	1 1 1	1	48						
1	1		2632	2756	1	1 1 1	1	48						



DISTANCE FROM ♀ ROAD
 SEE NOTATION
 STAKED BY: **RJB** DATE: **2-5-15**
 REV. _____ REV. _____
 AS BUILT BY: _____ DATE: _____



PROJECT: **MN 537**
 EXCHANGE: **Randall**
 TOWNSHIP: **PARKER**
 TWP: **130 N**
 RNG: **31 W**
 SEC: **26**
 CO: **Morrison**
 ROUTE: **2B4B**
 SHEET: **1** OF **7**
 SERVICE AREA: **Randall** P&W Z

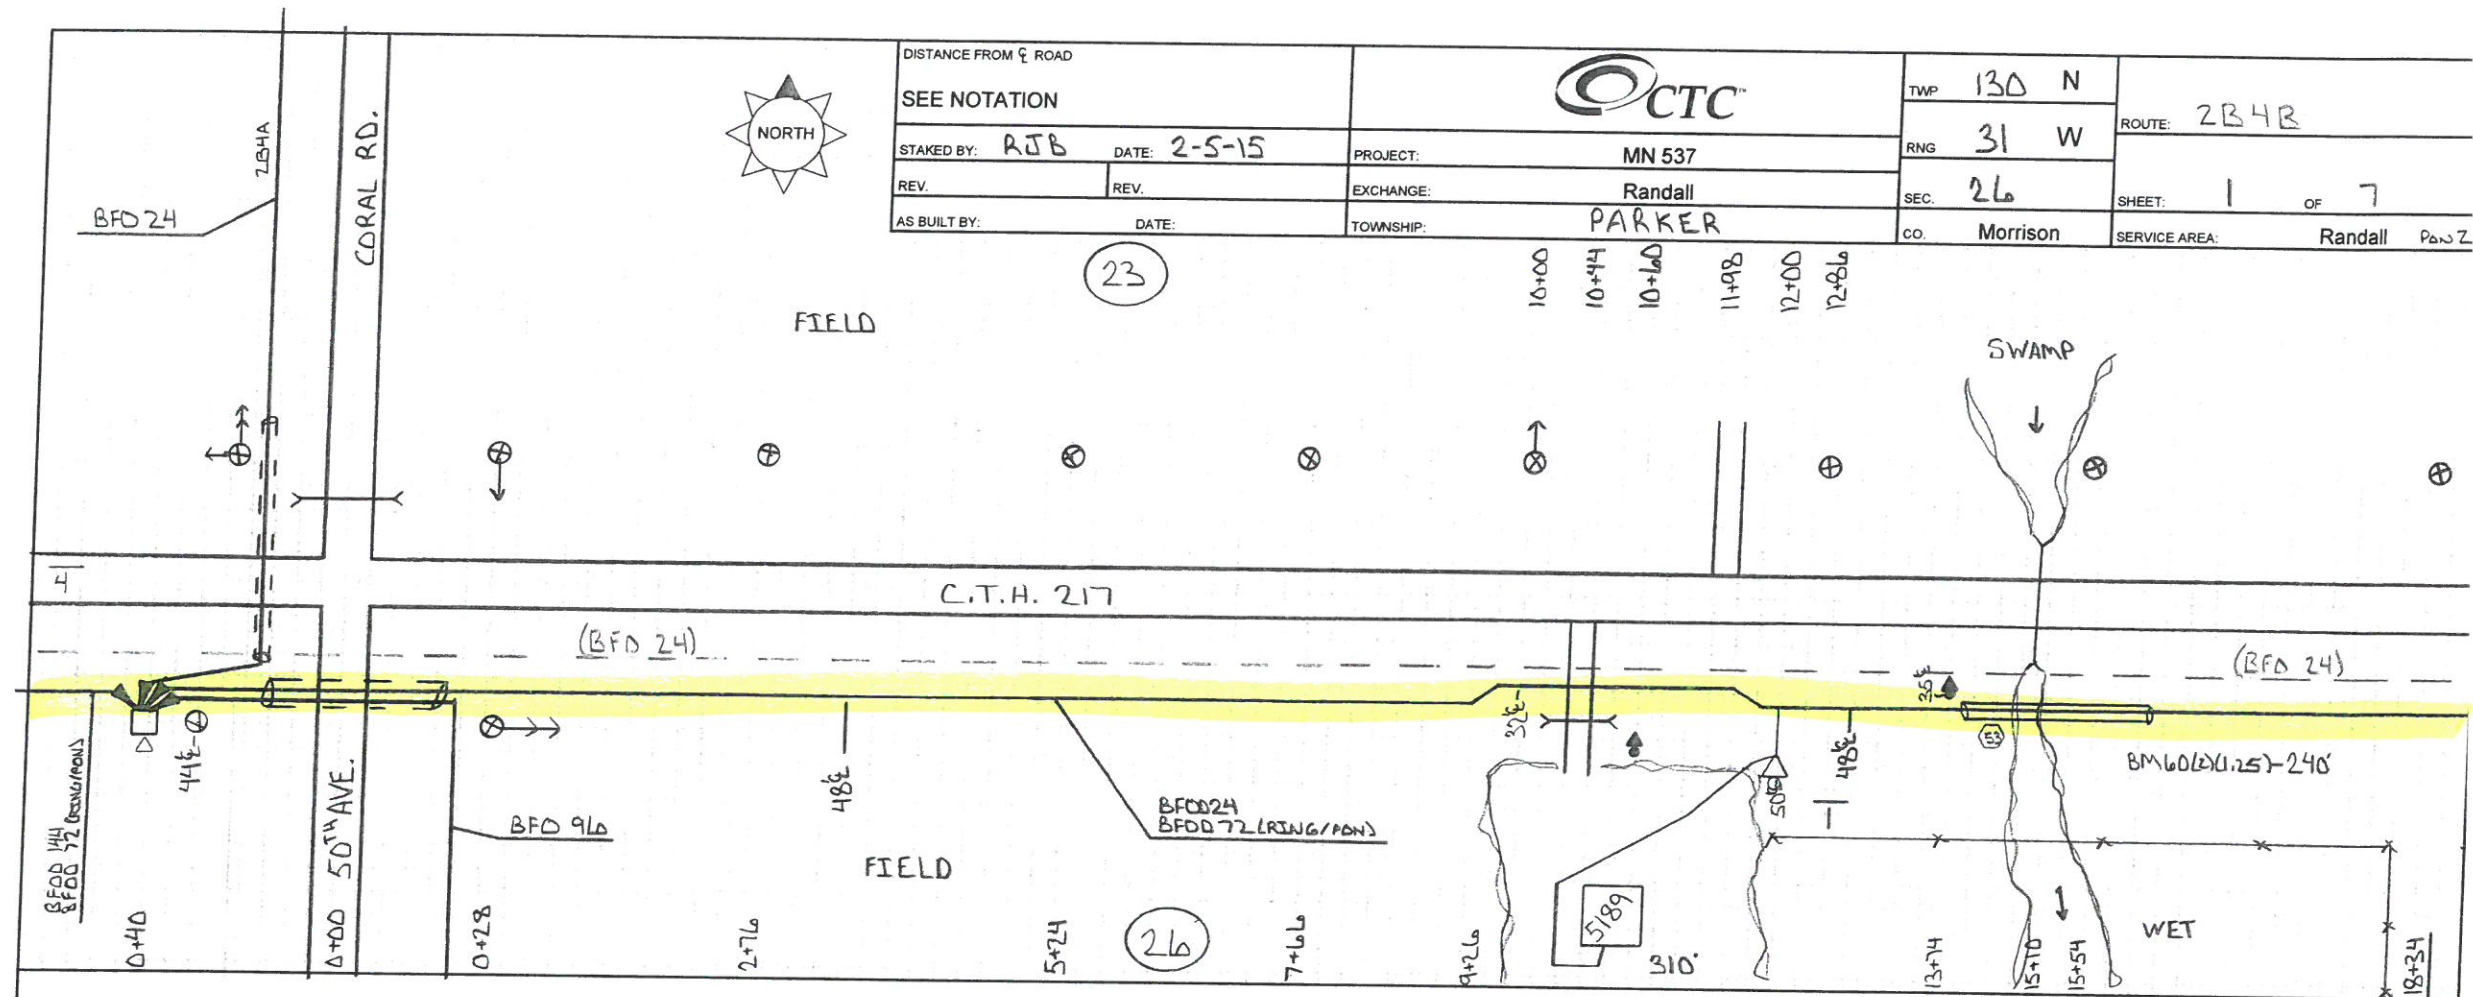


HOUSING NO.	BA	BDO	BFO		BH	BM		HBF	HO	NID	SUB NO.	SE	UD	UO
	3		5 (Abs)	(24 & 72) D		2 (5/8)	53A							
1	1		1	1372 1302		1	1		1	1	5189	310		
	1		1	1372 1302		1	1		1	1		310		



DISTANCE FROM ☿ ROAD				TWP	130 N	ROUTE: 2B4B
SEE NOTATION				RNG	31 W	
STAKED BY: RJB	DATE: 2-5-15	PROJECT: MN 537		SEC.	26	SHEET: 2 OF 7
REV.	REV.	EXCHANGE: Randall		CO.	Morrison	SERVICE AREA: Randall
AS BUILT BY:	DATE:	TOWNSHIP: PARKER		Randall		

7+46
8+32
8+46
(23)

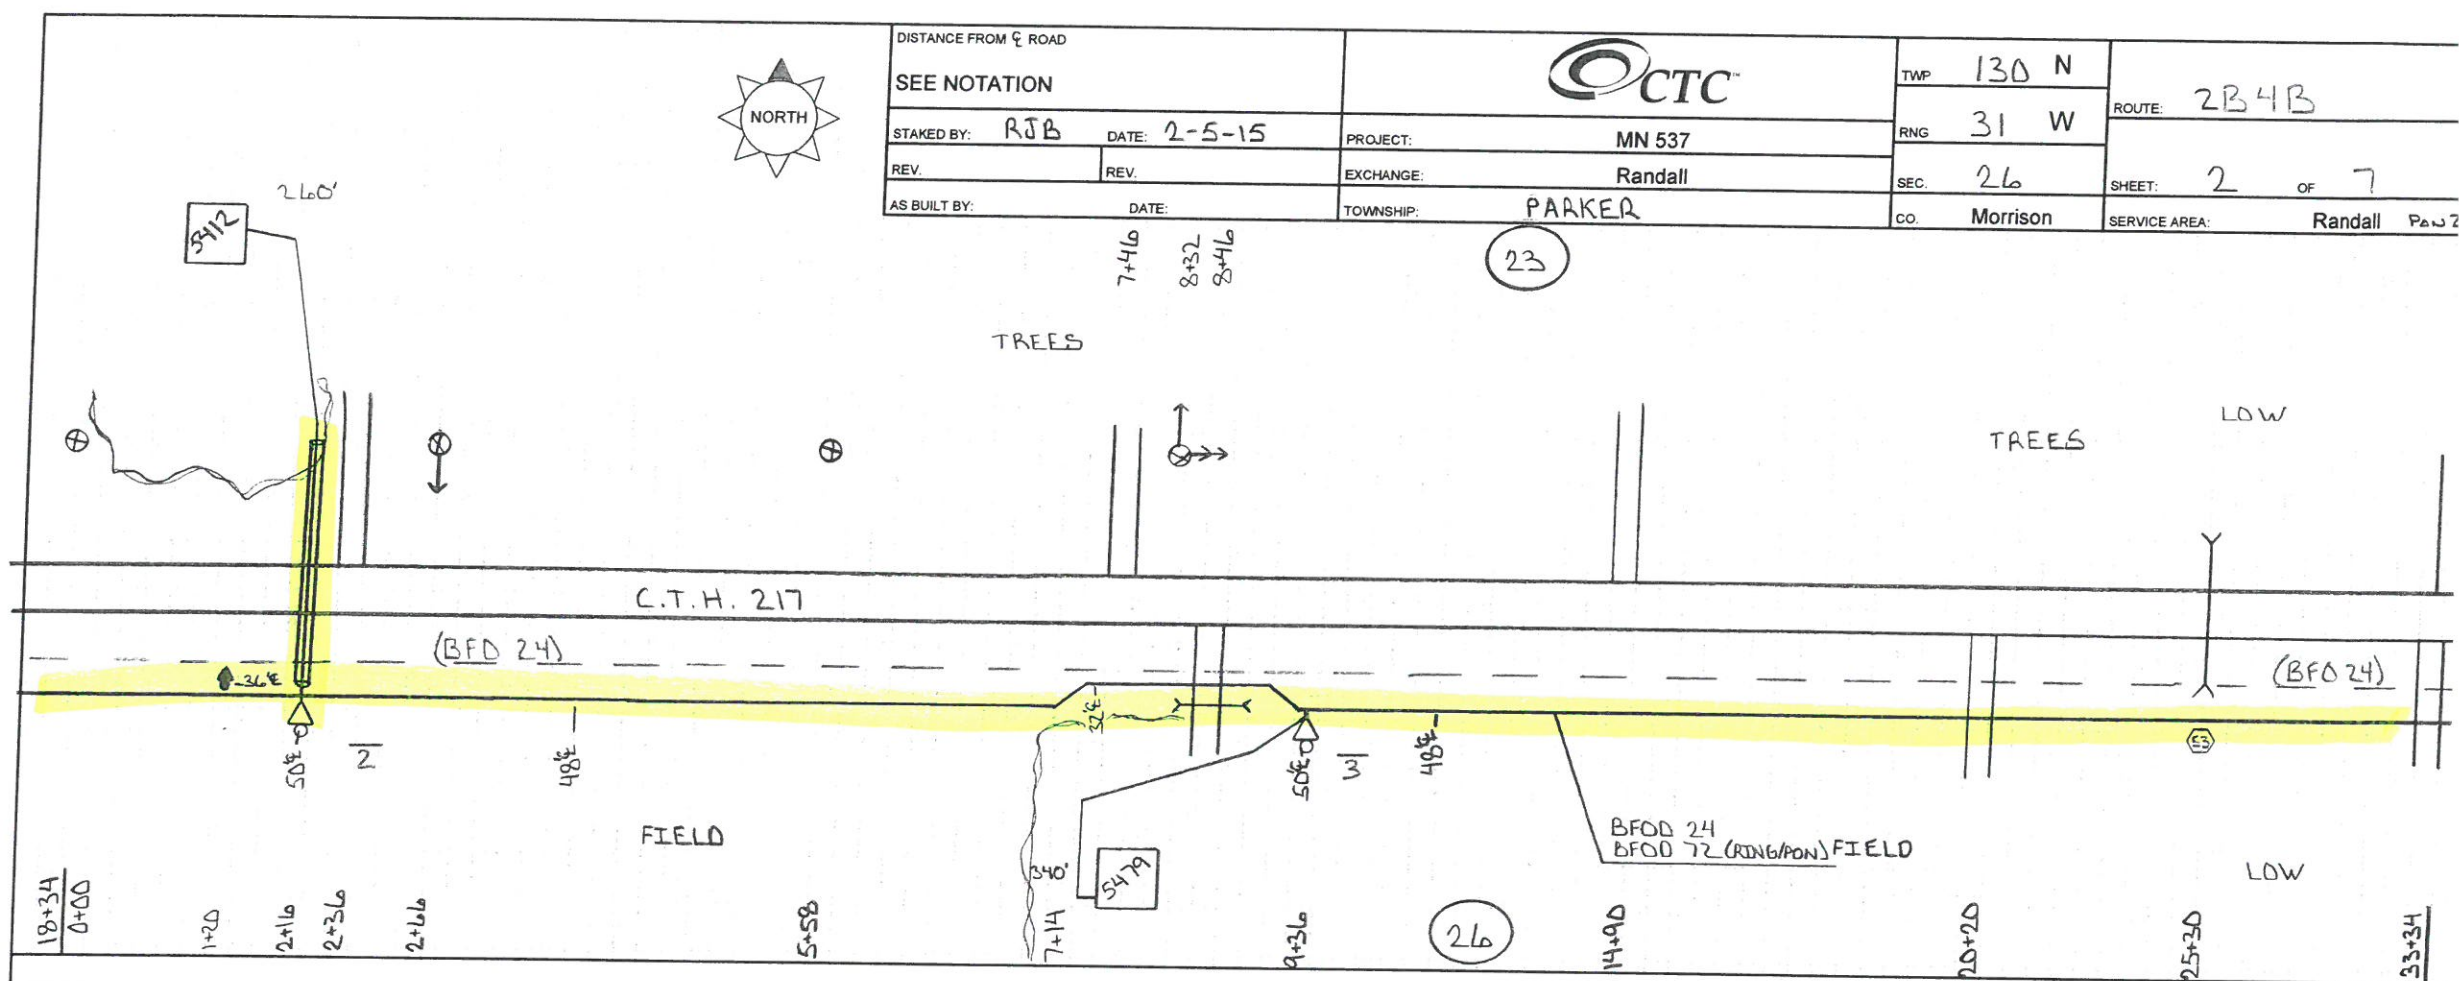

HOUSING NO.	BA	BDO	BFO		BH	BM				HBF	HO	NID		SUB NO.	SE	UD	UO
			(24)	(72) D		(5/8/19)	53A	100 (1/1)	60 (2/1.25)		-1	3	5		B4		
2	1	1	926	908			1	1	80	240				5412	260		
3	1	1	794	776			1	1					1	5479	340		
2	2		1720	1684			2	2	80	240				600			

0+20

5+52



DISTANCE FROM C ROAD

SEE NOTATION

STAKED BY: RJB DATE: 2-5-15

REV. REV.

AS BUILT BY: DATE:



PROJECT: MN 537

EXCHANGE: Randall

TOWNSHIP: PARKER

TWP 130 N

RNG 31 W

SEC 25

CO. Morrison

ROUTE: 2B4B

SHEET: 3 OF 7

SERVICE AREA: Randall P. 2

LOW

(24)

6422

260'

1990

C.T.H. 217

(BFD 24)


(BFD 24)

FIELD

WET

BFD 24
BFD 72 (RING/PON)

33+34
0+00

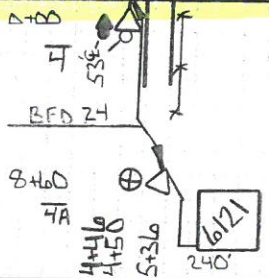

(25)


6429

350'

HOUSING NO.	BA	BDO		BFO		BH	BM				HBF	HO	NID		SUB NO.	SE	UD	UO
	3	5 (AGS)	5 (GS)	24	(24 & 72)D		2 (5/8) (8)	53	53A	60D (13/1)		-1	3	7		B 4		
4	1	1			2944 2926		1	1	1		2							
4A			1	938			1				1	1	6121	240				
5	1	1			1528 1510		1	1	80		2	1	6422	260				
													1	6429	350			
	2	2	1	938	4472 4426		3	1	2	80	5	2	1		850			



DISTANCE FROM C ROAD		SEE NOTATION				TWP	130 N	ROUTE: 2B4B					
STAKED BY: RJTB						DATE:	2-5-15			PROJECT:	MN 537	RNG	31 W
AS BUILT BY:						DATE:				EXCHANGE:	Randall	SEC.	25
TOWNSHIP: PARKER				CO. Morrison		SHEET: 4 OF 7		SERVICE AREA: Randall P. 2					

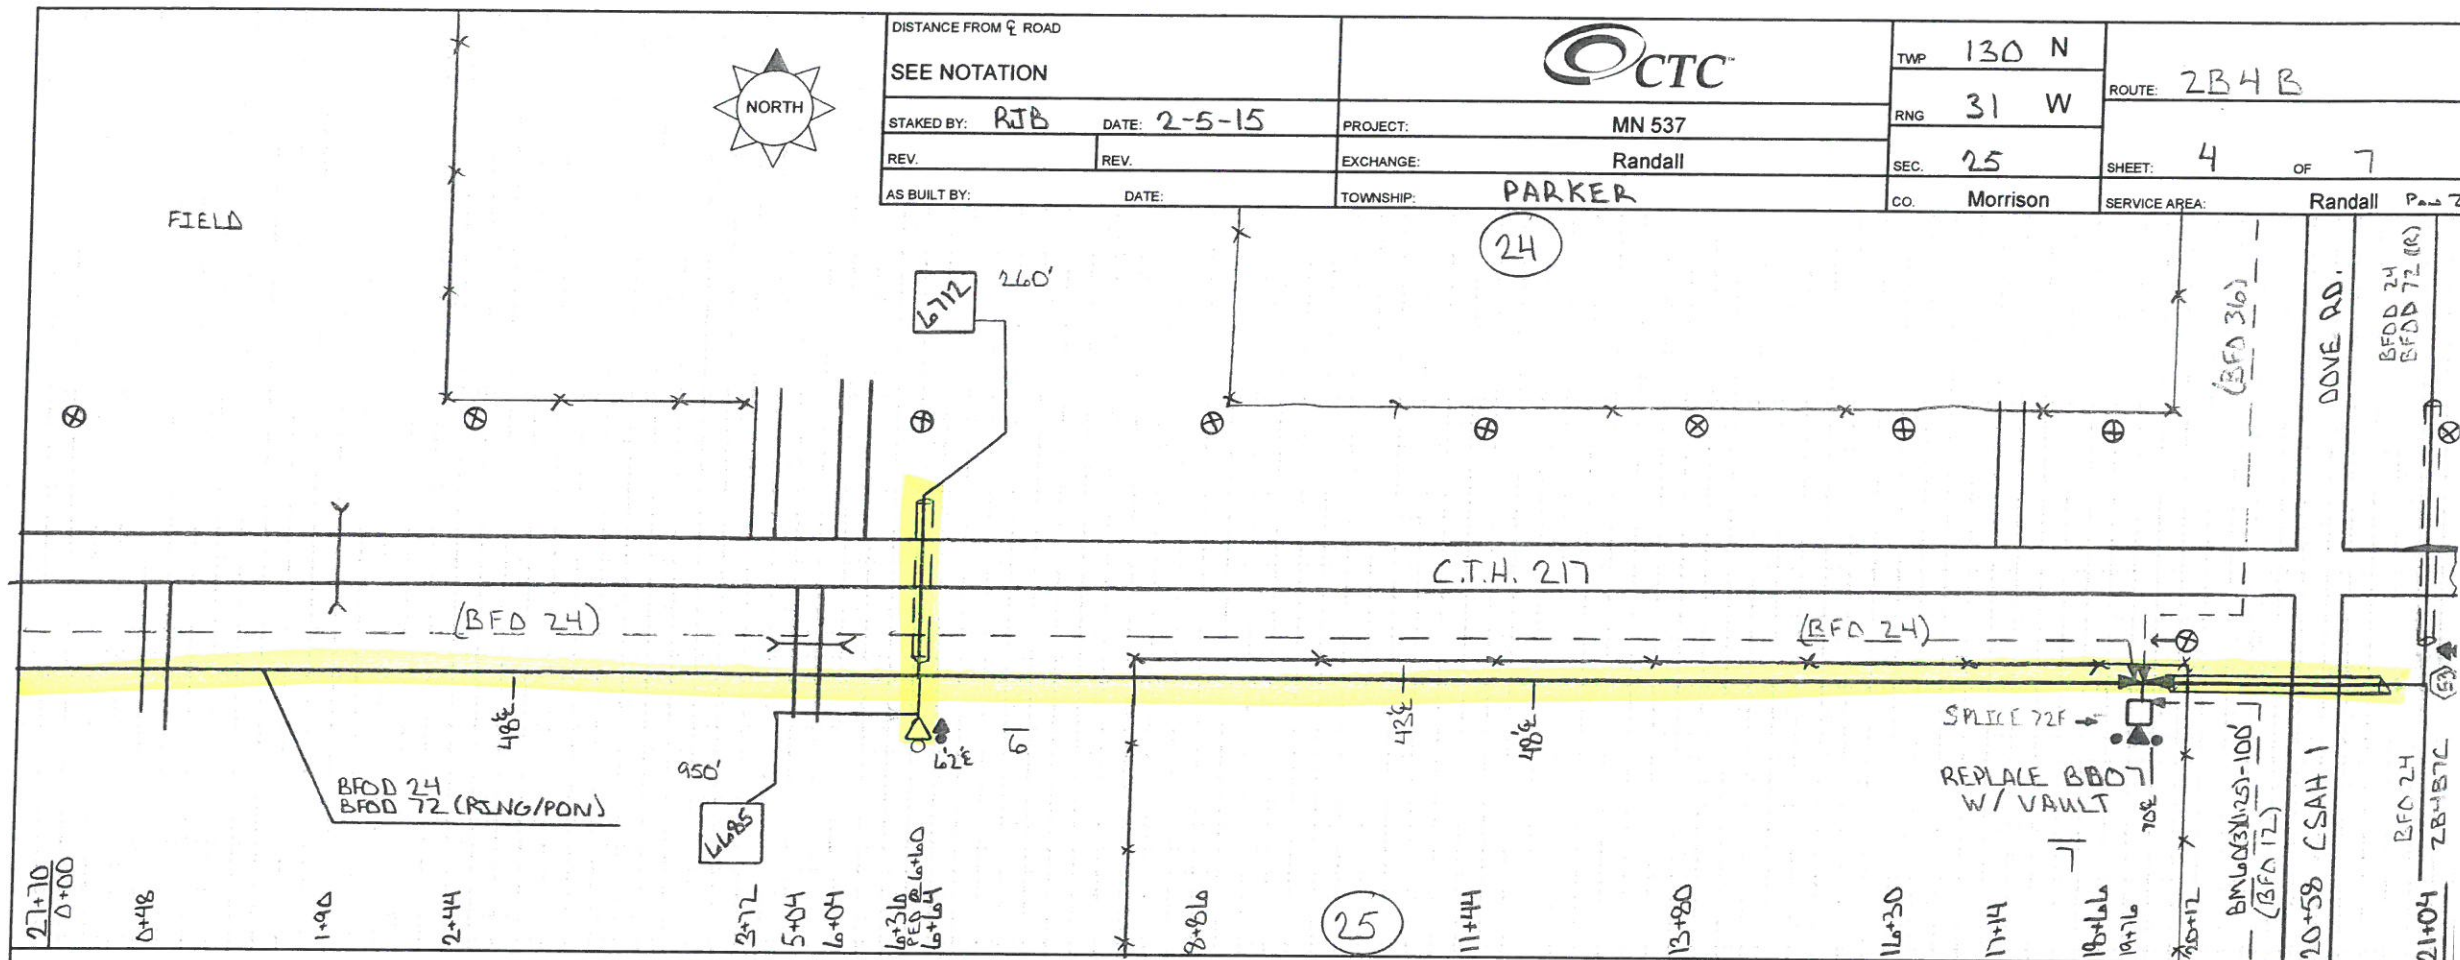

HOUSING NO.	BA		BDO		BFO		BH	BM		HBF		HO	NID	SUB NO.	SE	UD	XX						
	3	3	5	(AG)	(AGS)	(24 3)	(72) D	F	2	53A	60	(1)	(1)	(24)	(72)	-1	3	B4	BA	BDO	HBFD		
6	1		1			1616	1598		1	1					2		1	6685	950				
											100				1		1	6712	260				
7	1	1				1450	1450		1	1	1				87					2	1	1	
	2	1	1			3066	3048		1	2	2	100			89		2		1210		2	1	1