



DISTANCE FROM C ROAD

SEE NOTATION



TWP 130 N

ROUTE: 237B7A

STAKED BY: RJB DATE: 2-6-15

PROJECT: MN 537

RNG 30 W

REV.

EXCHANGE: Randall

SEC. 30


SHEET: 1 OF 1

AS BUILT BY: DATE:

TOWNSHIP: DARLING

CO. Morrison

SERVICE AREA: Randall POW 2

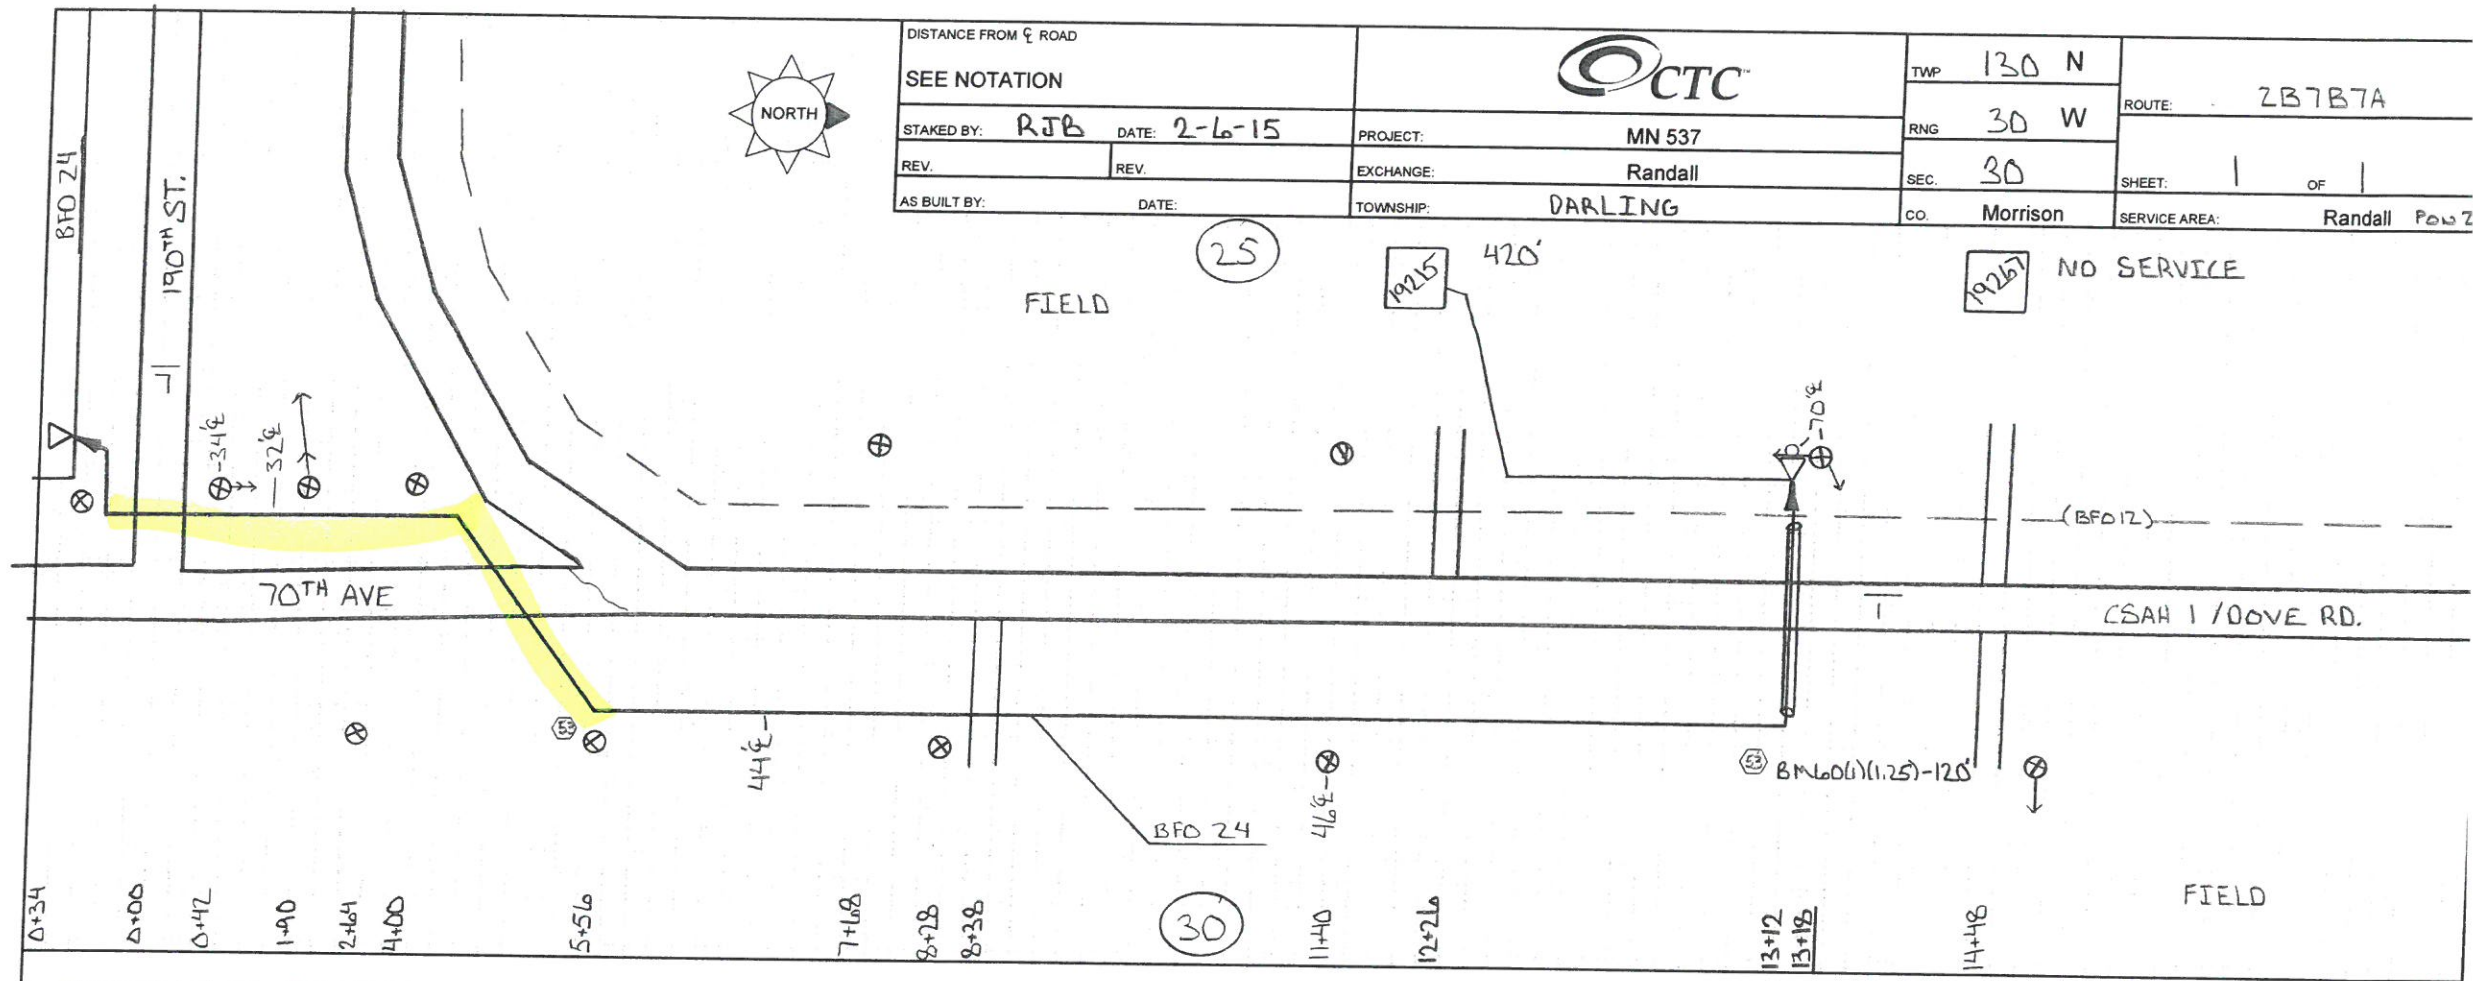

HOUSING NO.	BA	BDO	BFO				BH	BM				HBF	HO	NID	SUB NO.	SEB(α)	UD	UO
	3		5 (ABS)	24			2	53	53A	60(1) (1.25)D		-1	3		4			
1	1		1	1566			1	2	1	120		1	1	19215	420			
	1		1	1566			1	2	1	120		1	1		420			

0+30
0+32




DISTANCE FROM ♀ ROAD
SEE NOTATION
STAKED BY: RJB DATE: 1-30-15
REV. _____ REV. _____
AS BUILT BY: _____ DATE: _____



TWP	130 N	ROUTE: 2B7B
RNG	31 W	
SEC.	36	SHEET: 6 OF 8
CO.	Morrison	SERVICE AREA: Randall Pkw 2

130N (31) 30W

LOW / WET

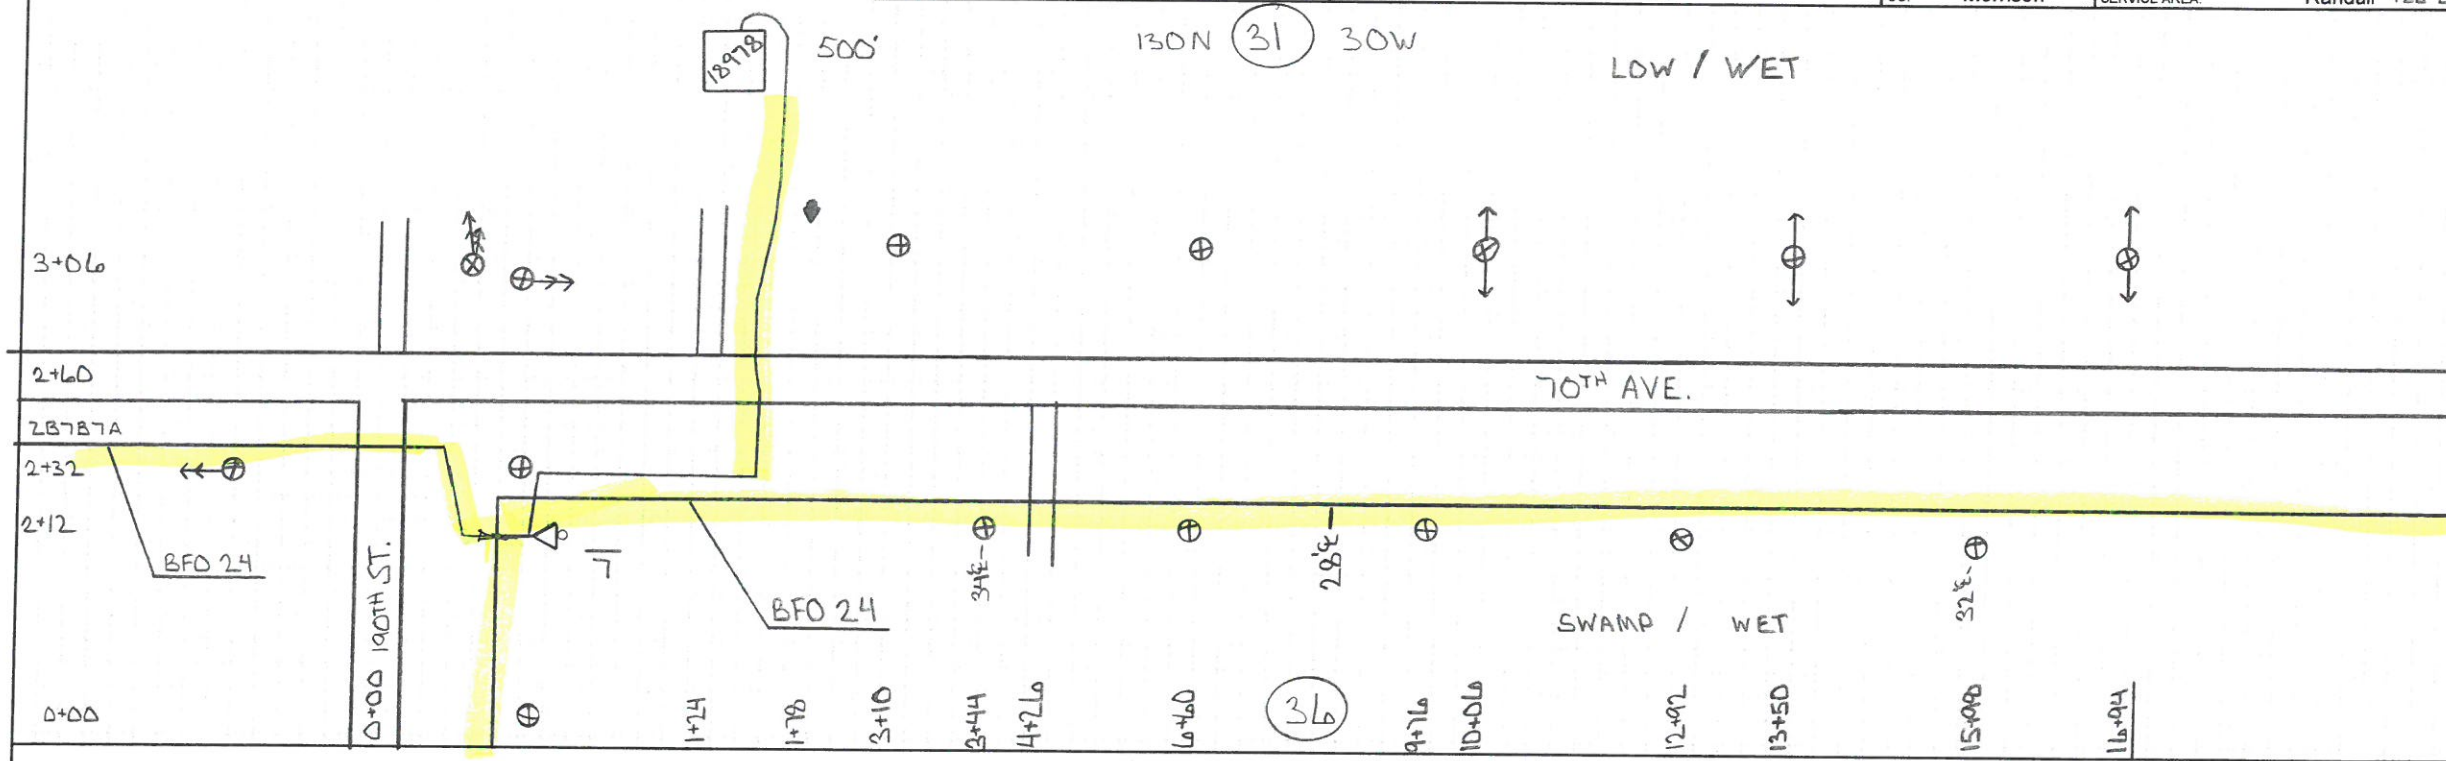

HOUSING NO.	BA	BDO		BFO		BH	BM		HBF		HO	NID	SUB NO.	SEB(°)	UD	UO
	3			5 (Abs)	24		2 (5/8"Ø)	53A			-1	3		4		
7	1			1	1078		1	1			7	1	18978	500		
	1			1	1078		1	1			7	1		500		



31

DISTANCE FROM ROAD

SEE NOTATION

STAKED BY: RJB DATE: 1-30-15

REV. _____ REV. _____

AS BUILT BY: _____ DATE: _____



PROJECT: MN 537

EXCHANGE: Randall

TOWNSHIP: DARLING

TWP 130 N

RNG 31 W


SEC. 30

CO. Morrison

ROUTE: 2B7B

SHEET: 8 OF 8

SERVICE AREA: Randall Pads 2

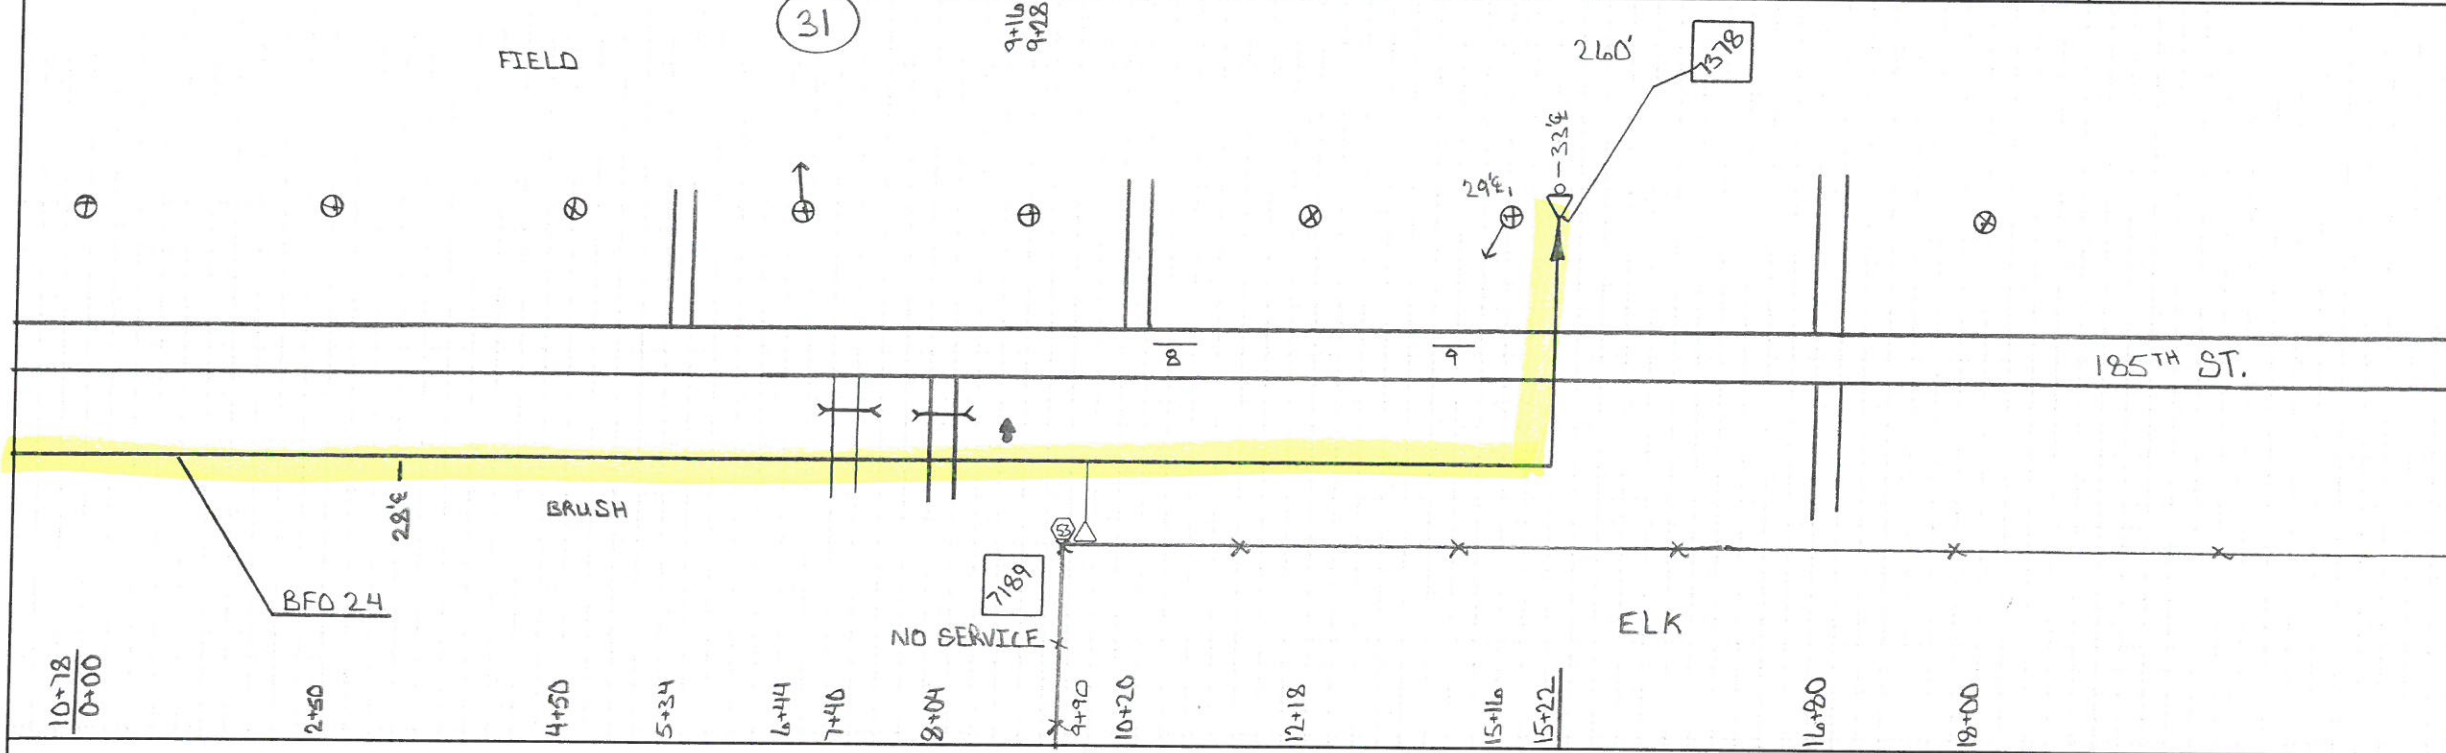

HOUSING NO.	BA	BDO		BFO		BH	BM			HBF	HO	NID	SUB NO.	SEB(°)	UD	UO
	3	5 (bs)	5 (Abs)	24			2 (5/8)B	53	53A		-1	3		4		
8		1		3840			1	2			LBP					
9	1		1	676			1		1		1	1	7378	260		
	1		1 1	4516			2 2 1				1 1	1		260		