NOTE: BORE ALL PAVED STREETS AND DRIVEWAYS Minimum depth requirements for crossings of state highways and county roads is 60". Minimum depth requirements for crossings of city streets and township roads is 48".

Minimum depth for parallel installations on state highways and county roads is 36". Minimum depth for parallel installations on city streets and township roads is 30". All steel pipe welds to be coated with 2 part epoxy.

INSTALL LOCATING POINTS AT A MAXIMUM SPACING OF 1,000 FT.

INSTALL 4" AND 2" PE CL-6 MAIN AS SHOWN ON DESIGN

Purge new main until essentially 100% gas reading is obtained on Combustible Gas Indicator. See CenterPoint Energy Construction and Service Manual Section CS-B-1.230 for purging mains into service.

Install a marker ball at a new end of main, at a valve, at each ell of a horizontal offset, at road crossings and at any fitting or pressure control identified as needing to be located in the future. Refer to CenterPoint Energy Construction and Service Manual section CS-B-1.310 for installation procedures.

I hereby certify that this plan, specification, or report was prepared by me or under my direct supervision and that I am a duly Licensed Professional Engineer under the laws of the state of Minnesota.


Signature: Lang stellets

Typed or Printed Name: Casey Tollefson

DESIGNER EXPRESS DESIGN

8/18/2016 9:27:45 AM

License Number: 52693

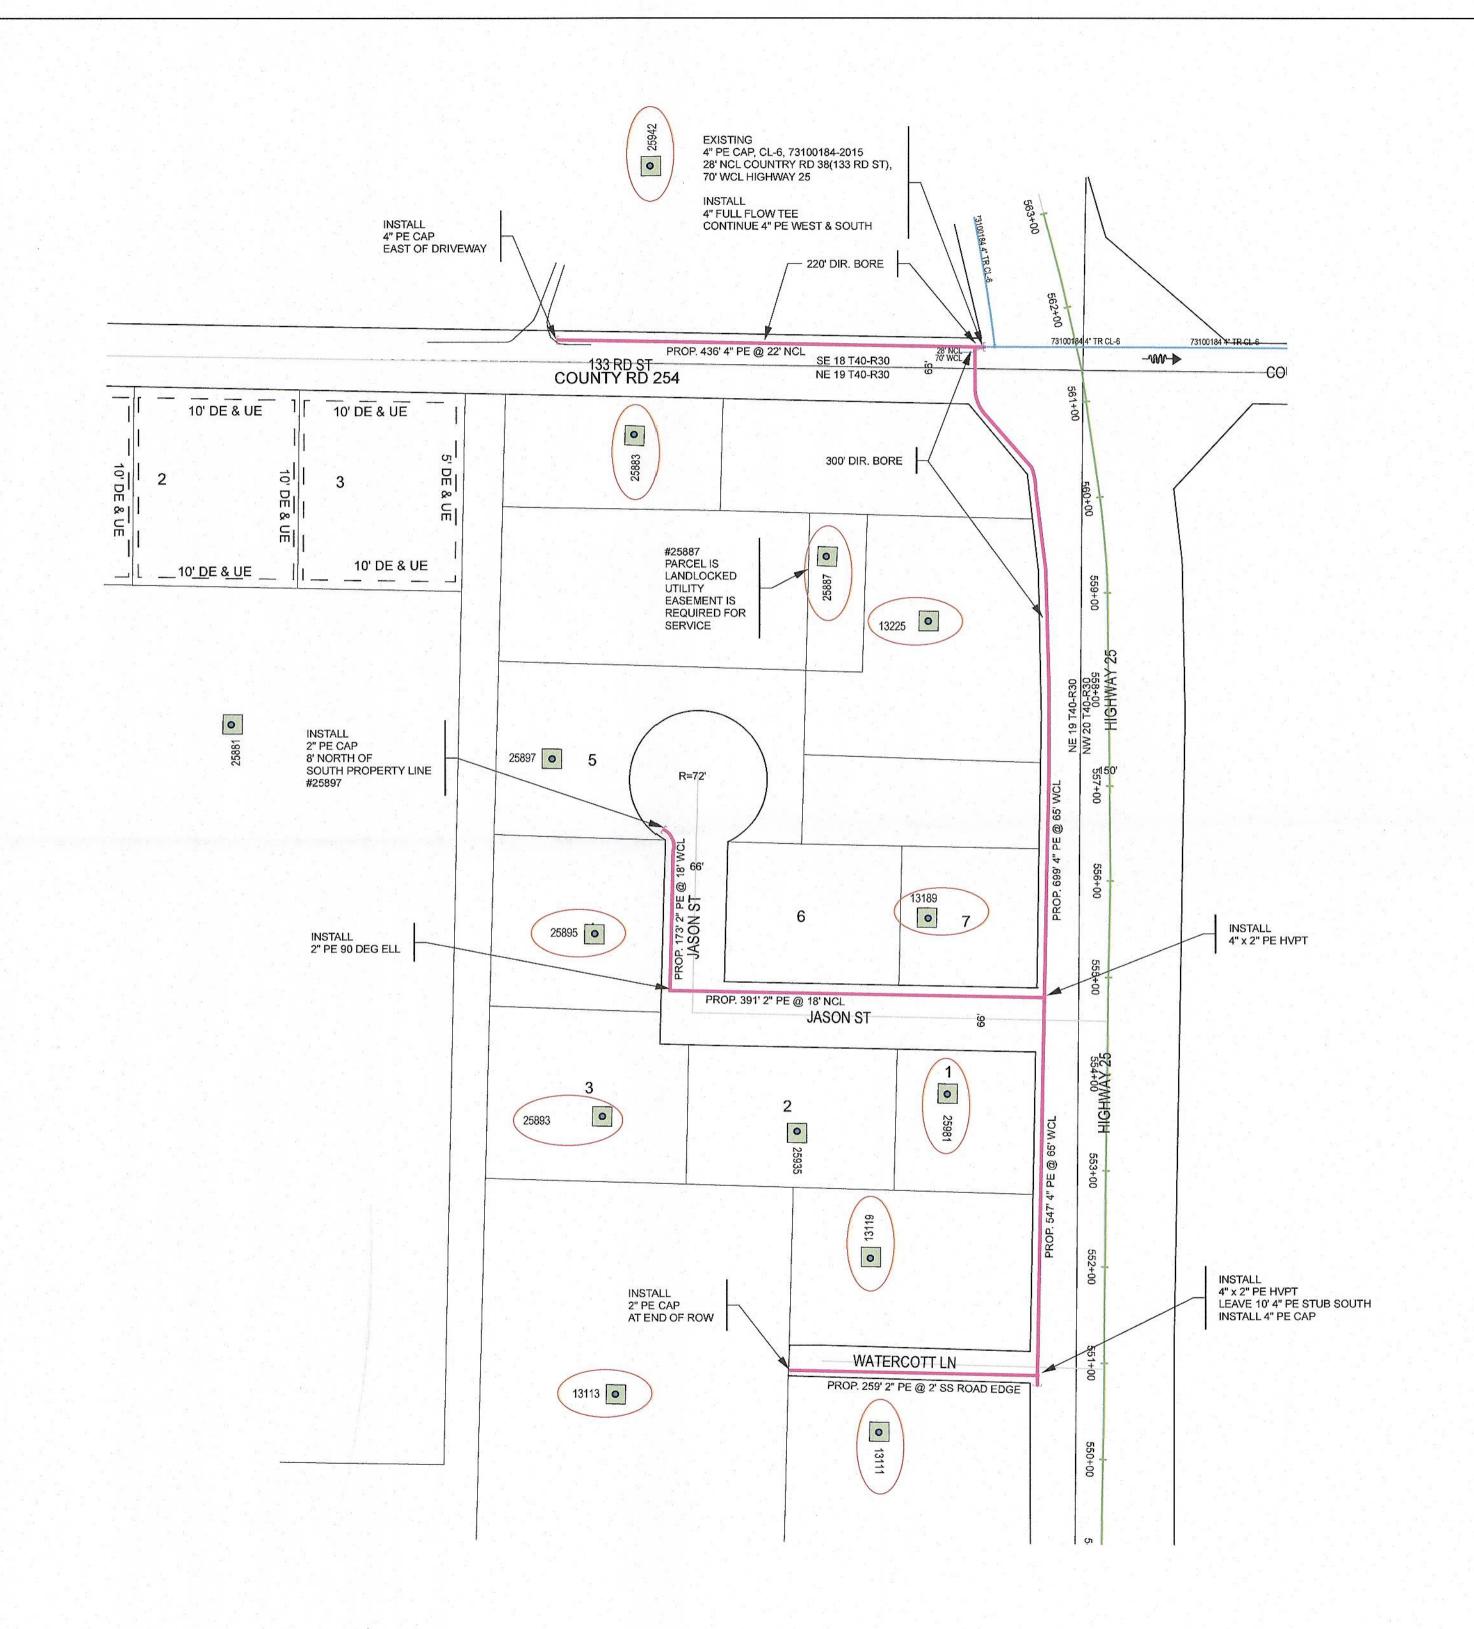



MINNESOTA REGION PROPRIETARY AND CONFIDENTIAL

PROJECT #: 79289306 M15900 PIERZ TOWNSHIP

ONE CALL: Morrison *SE18 T40/R30 *NE19T40/R30 * = this Page

LEGEND:

- ACTIVE MAIN DESIGNED MAIN PROPOSED ABANDONED/ **OUT OF SERVICE MAIN** ABANDONED/ OUT OF SERVICE MAIN

PIPE REQUIRED: 1547' 4" PE CL-6 823' 2" PE CL-6

2370' PIPE

PROPOSED ABANDONED PIPE:

COPIES: PIPELINE INTEGRITY PACKET: N GAS VALVE: N DD NUMBER: CORROSION: EMP: N

FOLLOW INTERNAL PIPE SAMPLING REQUIREMENTS? N

SURVEYOR REQUIRED? N

RETURN PACKET TO ENG? N

GFIP#: N/A

PERMITS: NOTIFY LETTER TO PIERZ TOWNSHIP MORRISON COUNTY MNDOT LONG FORM

PROJECT DESCRIPTION: NERE **GENOLACONVERSION**

DESIGNER: Marcia Kolstad PHONE #: 612-321-5482 DRAWN BY: Marcia Kolstad DESIGN DATE: 8/17/2016

REVISION INFO:

DATE: 8-4-16 SHEET 1 OF 1

SCALE 1":100'