


**COVERSHEET**

	RUS Code:	W/O #:	412270
	EXT 740 C:	WP #:	
Loan Nbr: BA8	LOC #:	56-000-15-02902	
Loan Ywr: 2014	Name:	DENA E HENNEN	
AFF #:	(H) Phone #:		
17330 MN-371 Brainerd, MN 56401 (218) - 829 - 2827	Elec:	(W) Phone #:	
	RFCd:	(C) Phone #:	
	By:	Acct #:	35210301

City:	Staked By: LUKE M KASELLA
Sec: 15	Date: 3/17/2017 12:00:00AM
Twp: 132	Signed By: TERRY L THORKELSON
Rg: 31	Date: 02/28/2017

Tailgate Session	
Job Steps:	Work Procedures:
PPE Needed:	Job Hazards:
Source Control Verified/Size:	Equipment Needed
Personal Tools:	1-Shot/K-Fuse Size
Crew:	Date:
Comments:	

Gopher State	
Locate #:	Date OK:

Comments 1:
Comments 2: NEED TO APPLY FOR MORRISON COUNTY PERMIT BEFORE CONSTRUCTION
Comments 3:

Septic:	Row 1:	Rd Permit:	<input checked="" type="checkbox"/>
Priv Elec:	Row 2:	Cty Permit:	
LP Line:	Line Ext \$ 1,450.00 Bore/Push \$ 0.00 Permit \$ 50.00 Ped/Loop \$ 500.00 Total \$ 2000.00	Fees:	<input checked="" type="checkbox"/>
Sprinkler:	Backfill Comments:	TWP Permit:	
Final Grade:		State Permit:	
Brushing:		DNR Permit:	
Trees: <input checked="" type="checkbox"/>		Joint Trench:	
Easements:		Notify TWP:	



Type of Device: Fuse	Size of Device: FUS-25T	Box/Switch #:
----------------------	-------------------------	---------------

Reel ID:	Start Ftg:	End Ftg:
Reel ID:	Start Ftg:	End Ftg:
Reel ID:	Start Ftg:	End Ftg:


CONDUCTOR SUMMARY			
STATUS	CONDUCTOR	TYPE	QTY (FT)
INSTALL	4 ACSR	PRIMARY	400
	UG-MODEL	SECONDARY	50



- 2
- New 1 35-5
- New 400 4 ACSR
- New 1 A5.1
- New 1 E1.1
- New 1 E3-10
- New 1 F2.8
- New 1 G10-10
- New 1 H1.1
- New 1 M26-5 LED
- New 1 M8-10-CWP

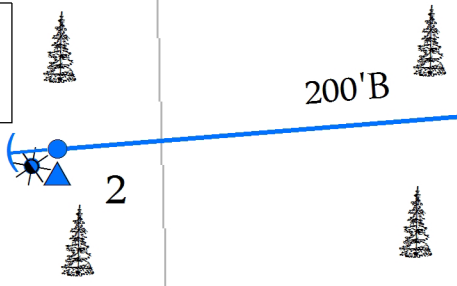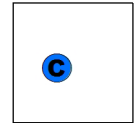

Bugle Rd

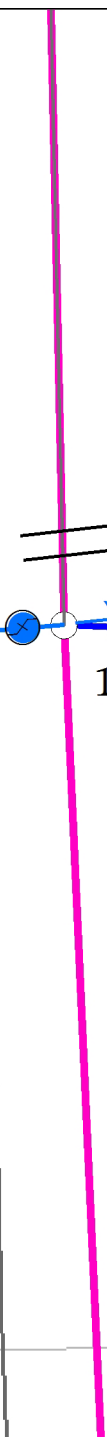

ANCHOR IS 49' OFF CL

- 1
- Ext 281 1/0 ACSR
- Ext 843 4/0 ACSR
- Ext 1 40-4
- Ext 1 C1.11P
- Ext 1 H1.1
- Ext 1 P1.1
- Ext 1 S1.1
- Ext 1 UA1
- New 1 A5.3
- New 1 E1.1
- New 1 E3-10
- New 1 F2.8
- New 1 S1.01

56-000-14-02904  
33170 BUGLE RD

