

COVERSHEET

| | | | |
|--|----------------|--------------|-----------------|
|  | RUS Code: | W/O #: | 414228 |
| | EXT 740 C: | WP #: | |
| | Loan Nbr: BB8 | LOC #: | 80-000-23-04604 |
| | Loan Ywr: 2017 | Name: | DANIEL C HEROLD |
| | AFF #: | (H) Phone #: | 2661781 |
| 17330 MN-371 Brainerd, MN 56401 (218) - 829 - 2827 | Elec: | (W) Phone #: | |
| | RFCd: | (C) Phone #: | |
| | By: | Acct #: | |

| | |
|---------|------------------------------|
| City: | Staked By: LUKE M KASELLA |
| Sec: 23 | Date: 4/27/2017 12:00:00AM |
| Twp: 40 | Signed By: BRADLEY J CLARINE |
| Rg: 30 | 04/17/2017 |

| Tailgate Session | |
|-------------------------------|---------------------|
| Job Steps: | Work Procedures: |
| PPE Needed: | Job Hazards: |
| Source Control Verified/Size: | Equipment Needed: |
| Personal Tools: | 1-Shot/K-Fuse Size: |
| Crew: | Date: |
| Comments: | |

| Gopher State | |
|--------------|----------|
| Locate #: | Date OK: |



| |
|-----------------------------|
| Comments 2: BRING USED LOOP |
| Comments 3: |

| | | | |
|--------------|--|---------------|---|
| Septic: | Row 1: | Rd Permit: | ✓ |
| Priv Elec: | Row 2: | Cty Permit: | |
| LP Line: | Line Ext \$ 2,590.00 Bore/Push \$ 0.00 Permit \$ 50.00 Ped/Loop \$ 250.00 Total \$ 2890.00 | Fees: | ✓ |
| Sprinkler: | Backfill Comments: | TWP Permit: | |
| Final Grade: | | State Permit: | |
| Brushing: | | DNR Permit: | |
| Trees: | | Joint Trench: | |
| Easements: | | Notify TWP: | |

| | | |
|-----------------|-----------------|---------------|
| Type of Device: | Size of Device: | Box/Switch #: |
| Reel ID: | Start Ftg: | End Ftg: |
| Reel ID: | Start Ftg: | End Ftg: |

| CONDUCTOR SUMMARY | | | |
|-------------------|-----------|---------|----------|
| STATUS | CONDUCTOR | TYPE | QTY (FT) |
| INSTALL | 4 ACSR | PRIMARY | 780 |
| | UG-MODEL | | 155 |

THIS LINE IS ALL 1/0 ACSR

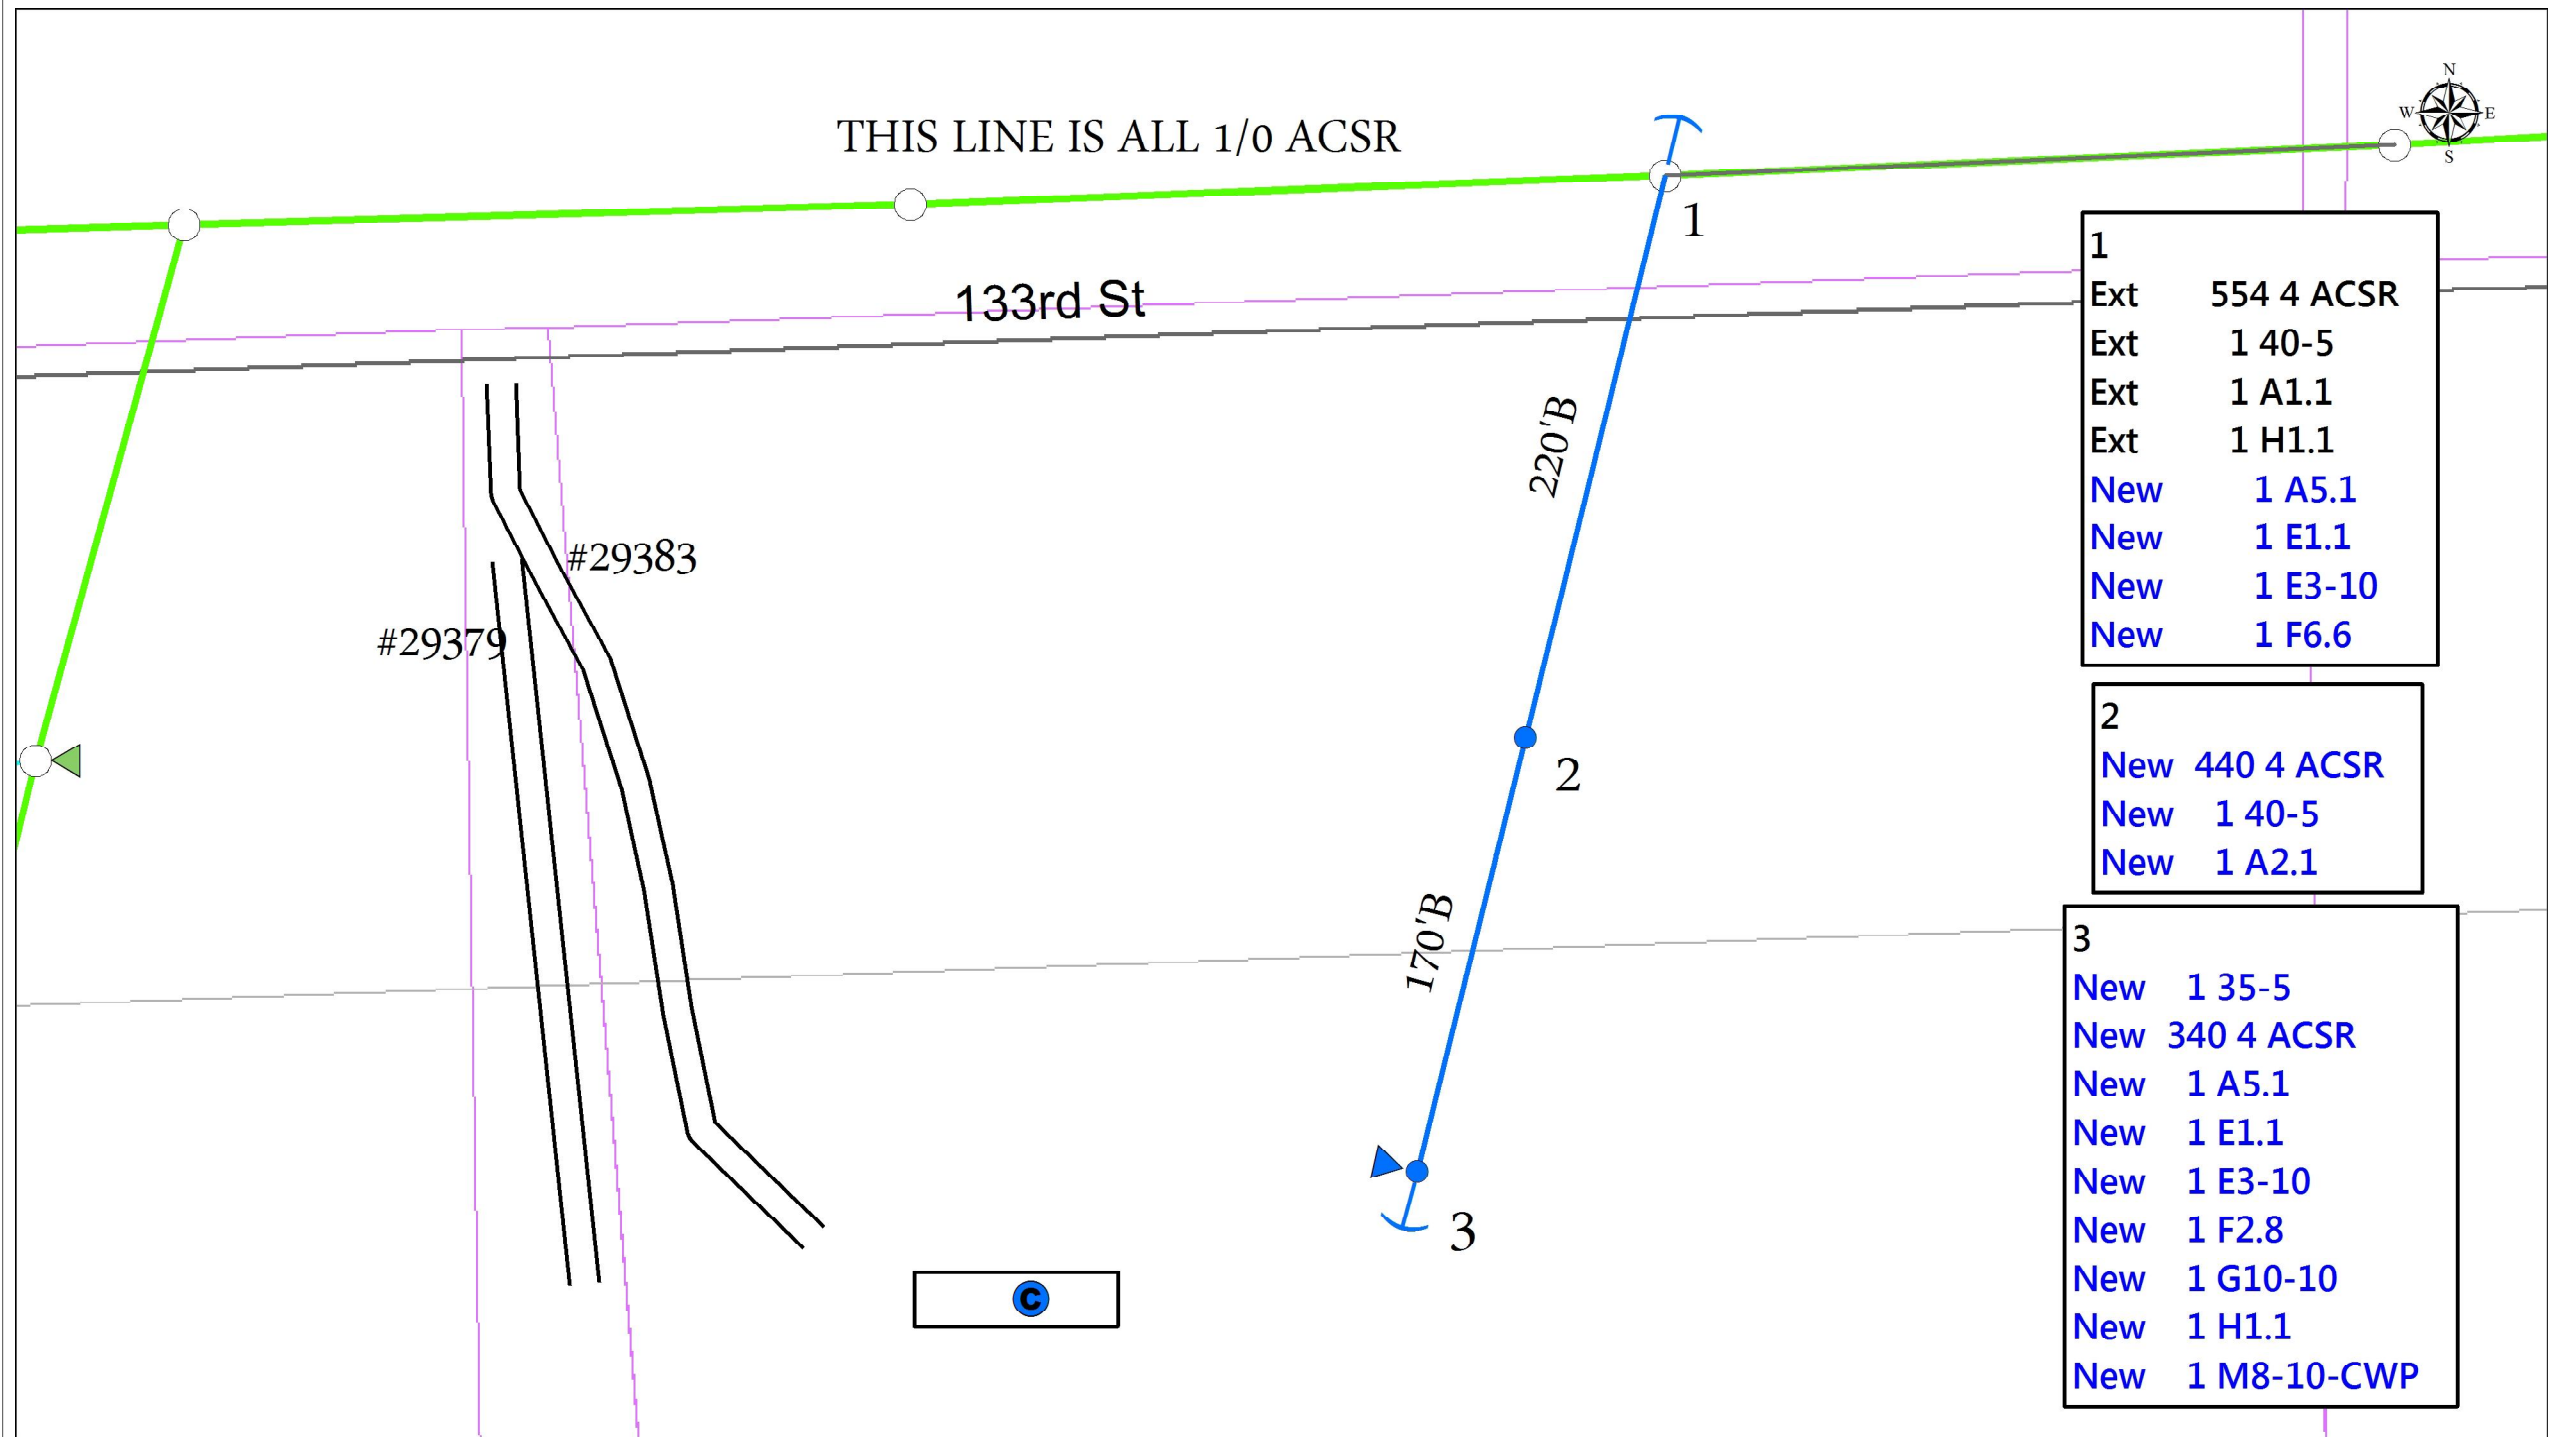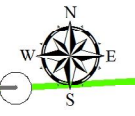

| | |
|----------|------------|
| 1 | |
| Ext | 554 4 ACSR |
| Ext | 1 40-5 |
| Ext | 1 A1.1 |
| Ext | 1 H1.1 |
| New | 1 A5.1 |
| New | 1 E1.1 |
| New | 1 E3-10 |
| New | 1 F6.6 |

| | |
|----------|------------|
| 2 | |
| New | 440 4 ACSR |
| New | 1 40-5 |
| New | 1 A2.1 |

| | |
|----------|-------------|
| 3 | |
| New | 1 35-5 |
| New | 340 4 ACSR |
| New | 1 A5.1 |
| New | 1 E1.1 |
| New | 1 E3-10 |
| New | 1 F2.8 |
| New | 1 G10-10 |
| New | 1 H1.1 |
| New | 1 M8-10-CWP |