


COVERSHEET

	RUS Code:	W/O #:	413116
	EXT 740 C:	WP #:	
	Loan Nbr: BB8	LOC #:	76-000-26-08507
	Loan Ywr: 2017	Name:	DAVID C BRAUSEN
	AFF #:	(H) Phone #:	3600017
17330 MN-371 Brainerd, MN 56401 (218) - 829 - 2827	Elec:	(W) Phone #:	
	RFCd:	(C) Phone #:	
	By:	Acct #:	35214101

City:	Staked By: LUKE M KASELLA
Sec: 26	Date: 5/1/2017 12:00:00AM
Twp: 41	Signed By: BRADLEY J CLARINE
Rg: 29	03/22/2017

Tailgate Session	
Job Steps:	Work Procedures:
PPE Needed:	Job Hazards:
Source Control Verified/Size:	Equipment Needed:
Personal Tools:	1-Shot/K-Fuse Size:
Crew:	Date:
Comments:	


Gopher State	
Locate #:	Date OK:

Comments 2:
Comments 3:

Septic:	Row 1:	Rd Permit:	<input checked="" type="checkbox"/>
Priv Elec:	Row 2:	Cty Permit:	
LP Line:	Line Ext \$ 5,326.00 Bore/Push \$ 0.00 Permit \$ 50.00 Ped/Loop \$ 500.00 Total \$ 5876.00	Fees:	<input checked="" type="checkbox"/>
Sprinkler:	Backfill Comments:	TWP Permit:	
Final Grade:		State Permit:	
Brushing:		DNR Permit:	
Trees:		Joint Trench:	
Easements:		Notify TWP:	

Type of Device:	Size of Device:	Box/Switch #:
Reel ID:	Start Ftg:	End Ftg:
Reel ID:	Start Ftg:	End Ftg:

CONDUCTOR SUMMARY			
STATUS	CONDUCTOR	TYPE	QTY (FT)
INSTALL	4 ACSR	PRIMARY	1692
	2 ACSR	PRIMARY	44
	UG-MODEL		117

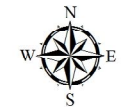


330th Ave

- 1
- 35' CL
- Ext 562 2 ACSR
- New 1 40-5 SET 8' DEEP
- New 1 A1.1
- New 1 A5.21
- New 1 E1.1
- New 1 E3-10
- New 1 F6.6
- New 1 H1.1

- 2
- New 564 4 ACSR
- New 1 40-5 SET 8' DEEP
- New 1 A2.1


- 3
- New 564 4 ACSR
- New 1 40-5 SET 8' DEEP
- New 1 A1.1

- 4
- New 1 35-5
- New 564 4 ACSR
- New 1 A5.1
- New 1 E1.1
- New 1 E3-10
- New 1 F2.8
- New 1 G10-10
- New 1 H1.1
- New 1 M26-5 LED
- New 1 M8-10-CWP

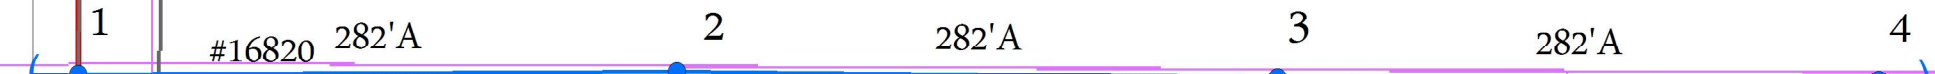

- 1.1
- Ret 1 35-5
- Ret 1 A1.1

2500' TO 173RD ST(CR 248)

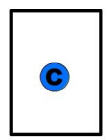

POLE SHED

FUT.
HOME
LOC.

1.1