


COVERSHEET

	RUS Code:	W/O #:	437620
	EXT 740 C:	WP #:	
	Loan Nbr: BB8	LOC #:	76-000-03-01000
	Loan Ywr: 2017	Name:	DALE ZAPZALKA
437620	AFF #:	(H) Phone #:	4686783
	Elec:	(W) Phone #:	
	RFCd:	(C) Phone #:	
	By:	Acct #:	

City:	Staked By: LUKE M KASELLA
Sec:	Date: 7/30/2018 12:00:00AM
Twp: 41	Signed By: WILLIAM H SWENSEN
Rg: 29	04/10/2018

Tailgate Session	
Job Steps:	Work Procedures:
PPE Needed:	Job Hazards:
Source Control Verified/Size:	Equipment Needed:
Personal Tools:	1-Shot/K-Fuse Size:
Crew:	Date:
Comments:	


Gopher State	
Locate #:	Date OK:

Comments 2:
Comments 3:

Septic:	Row 1:	Rd Permit:	<input checked="" type="checkbox"/>
Priv Elec:	Row 2:	Cty Permit:	
LP Line:	Line Ext \$ Bore/Push \$ Permit \$ Ped/Loop \$ Total \$	Fees:	
Sprinkler:	Backfill Comments:	TWP Permit:	
Final Grade:		State Permit:	
Brushing:		DNR Permit:	
Trees:		Joint Trench:	
Easements:		Notify TWP:	

Type of Device:	Size of Device:	Box/Switch #:
Reel ID:	Start Ftg:	End Ftg:
Reel ID:	Start Ftg:	End Ftg:

CONDUCTOR SUMMARY			
STATUS	CONDUCTOR	TYPE	QTY (FT)
INSTALL	4 ACSR	PRIMARY	2746
RETIRE	4 ACSR		2746

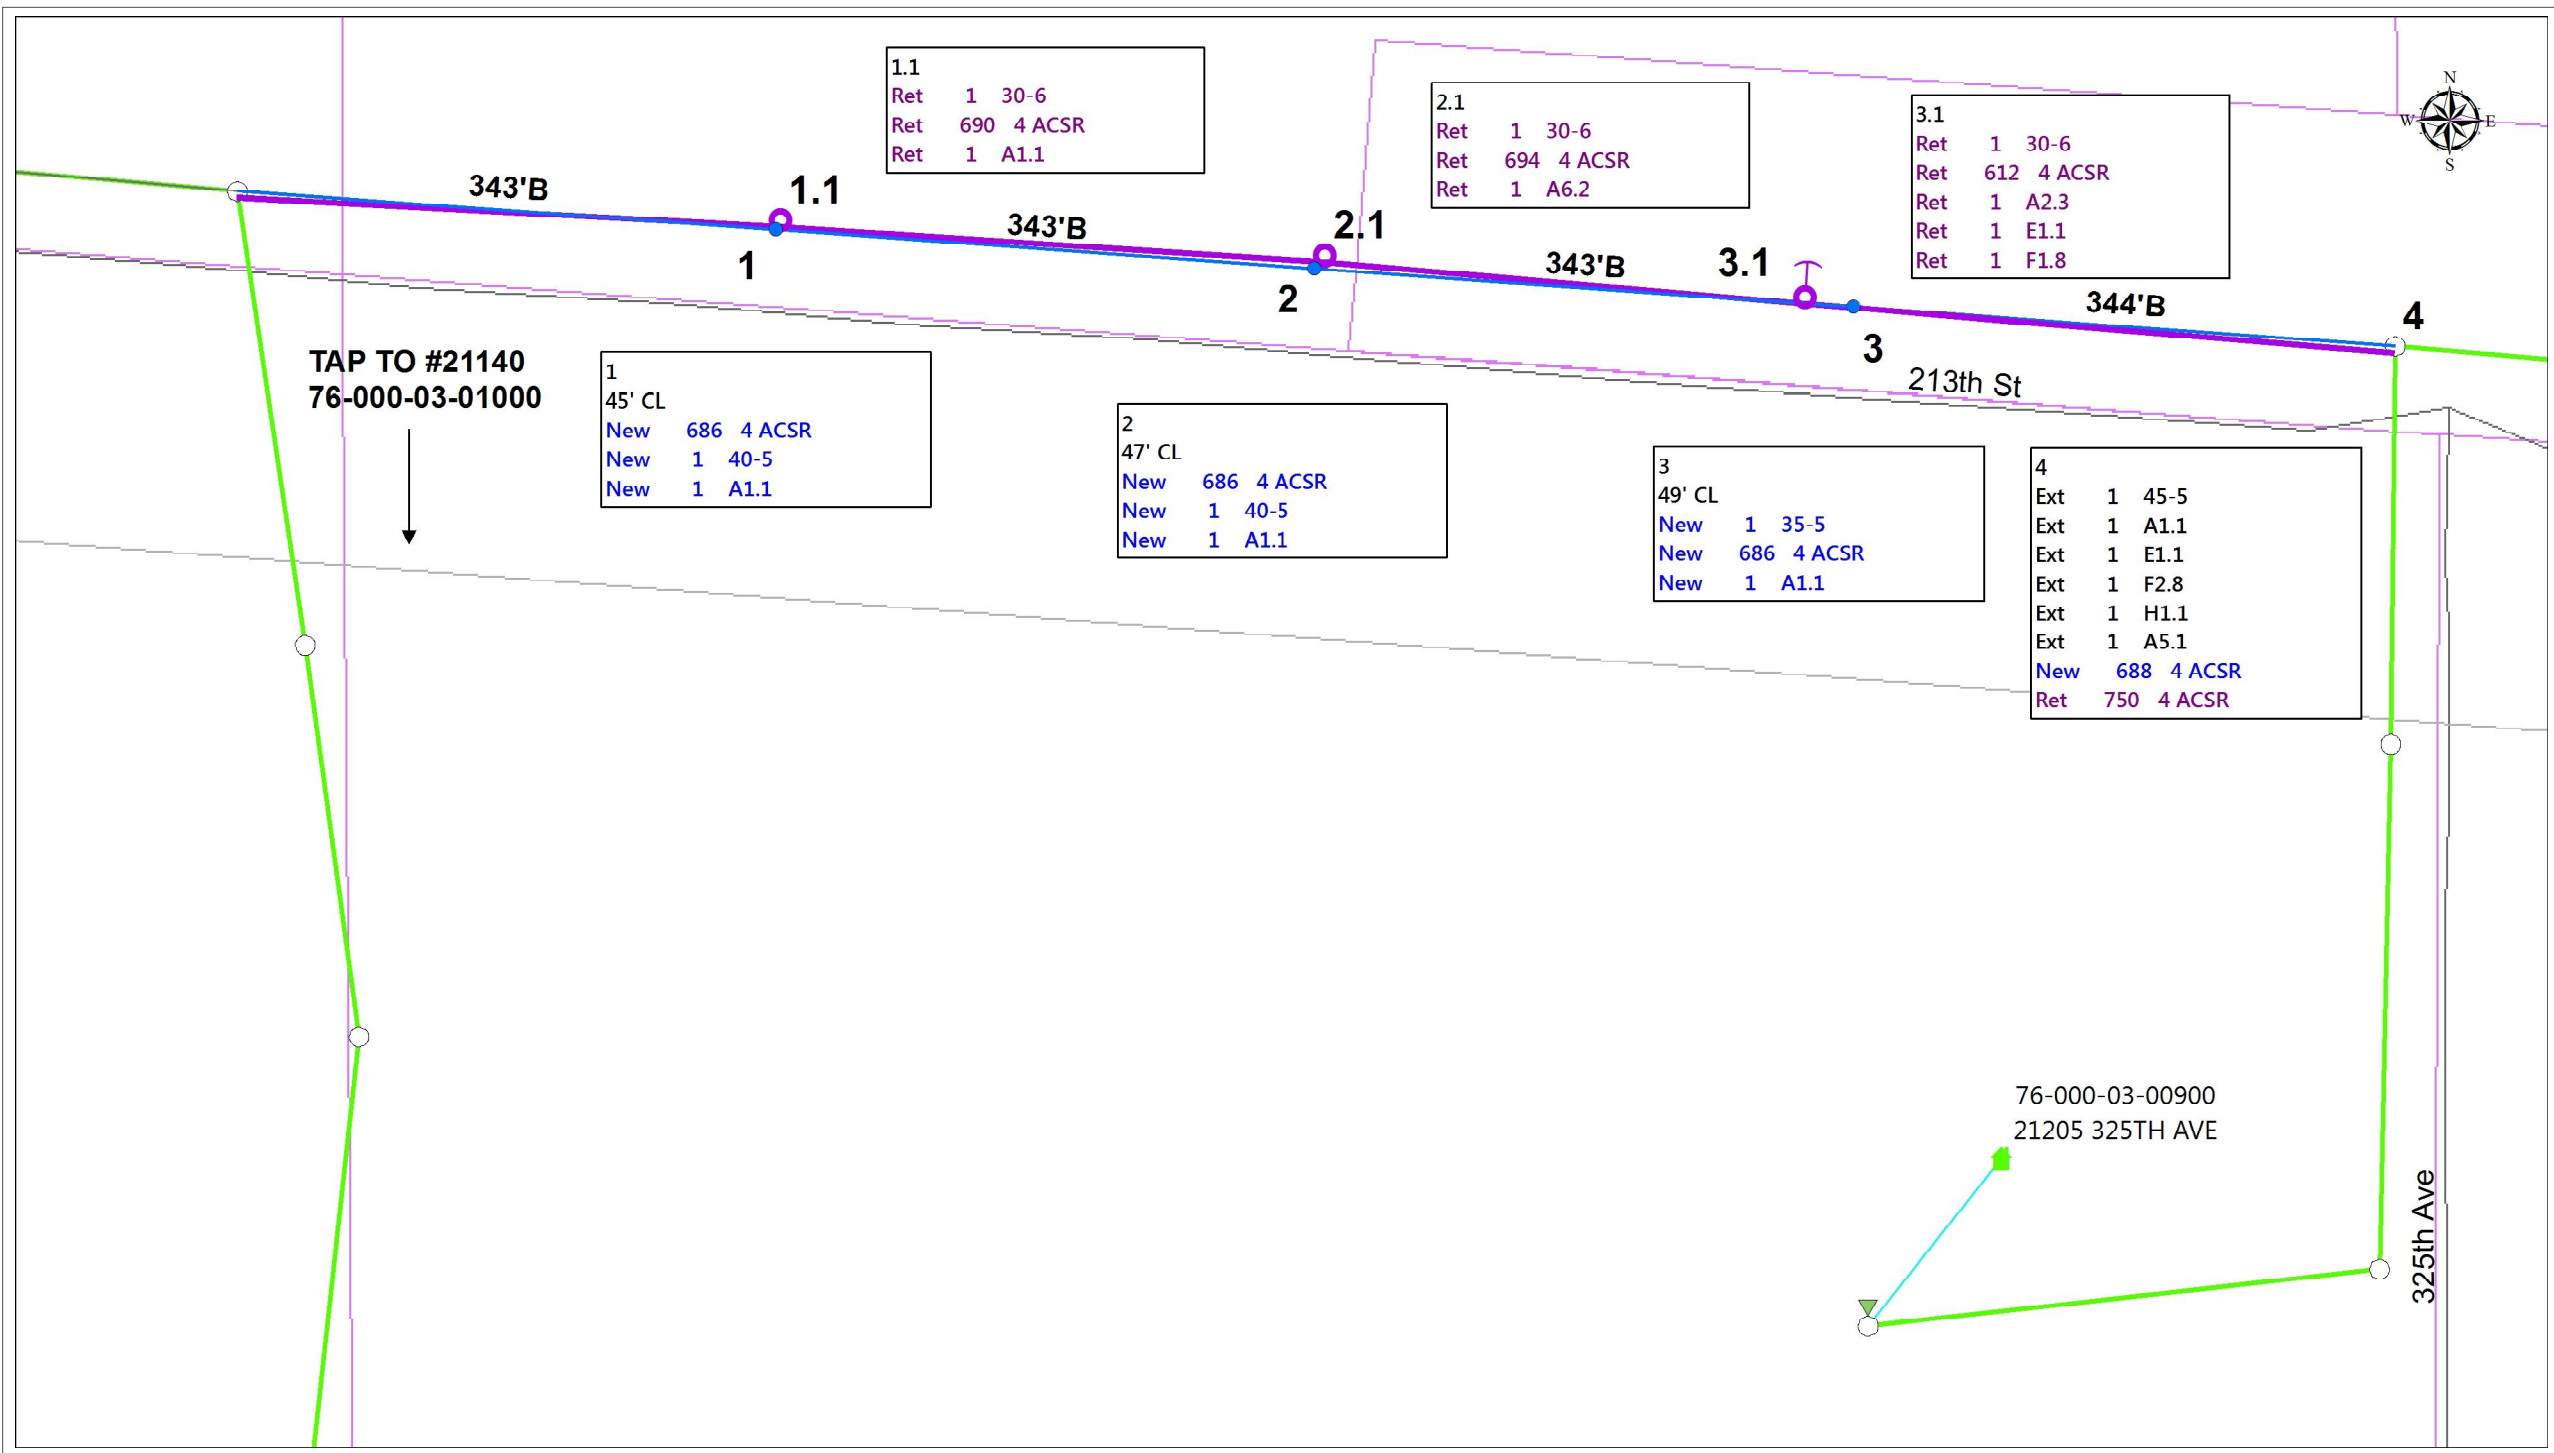

1.1
Ret 1 30-6
Ret 690 4 ACSR
Ret 1 A1.1

2.1
Ret 1 30-6
Ret 694 4 ACSR
Ret 1 A6.2

3.1
Ret 1 30-6
Ret 612 4 ACSR
Ret 1 A2.3
Ret 1 E1.1
Ret 1 F1.8

**TAP TO #21140
76-000-03-01000**

1
45' CL
New 686 4 ACSR
New 1 40-5
New 1 A1.1

2
47' CL
New 686 4 ACSR
New 1 40-5
New 1 A1.1

3
49' CL
New 1 35-5
New 686 4 ACSR
New 1 A1.1

4
Ext 1 45-5
Ext 1 A1.1
Ext 1 E1.1
Ext 1 F2.8
Ext 1 H1.1
Ext 1 A5.1
New 688 4 ACSR
Ret 750 4 ACSR

76-000-03-00900
21205 325TH AVE

325th Ave

213th St

343'B

343'B

343'B

344'B

1

2

3

4

1.1

2.1

3.1