


GENERAL LOCATION ONLY.
DO NOT USE TO LOCATE FOR EXCAVATION.
CALL 1-800-252-1166 FOR ONSITE LOCATIONS AND STAKING.

Scale: 1" : 200'

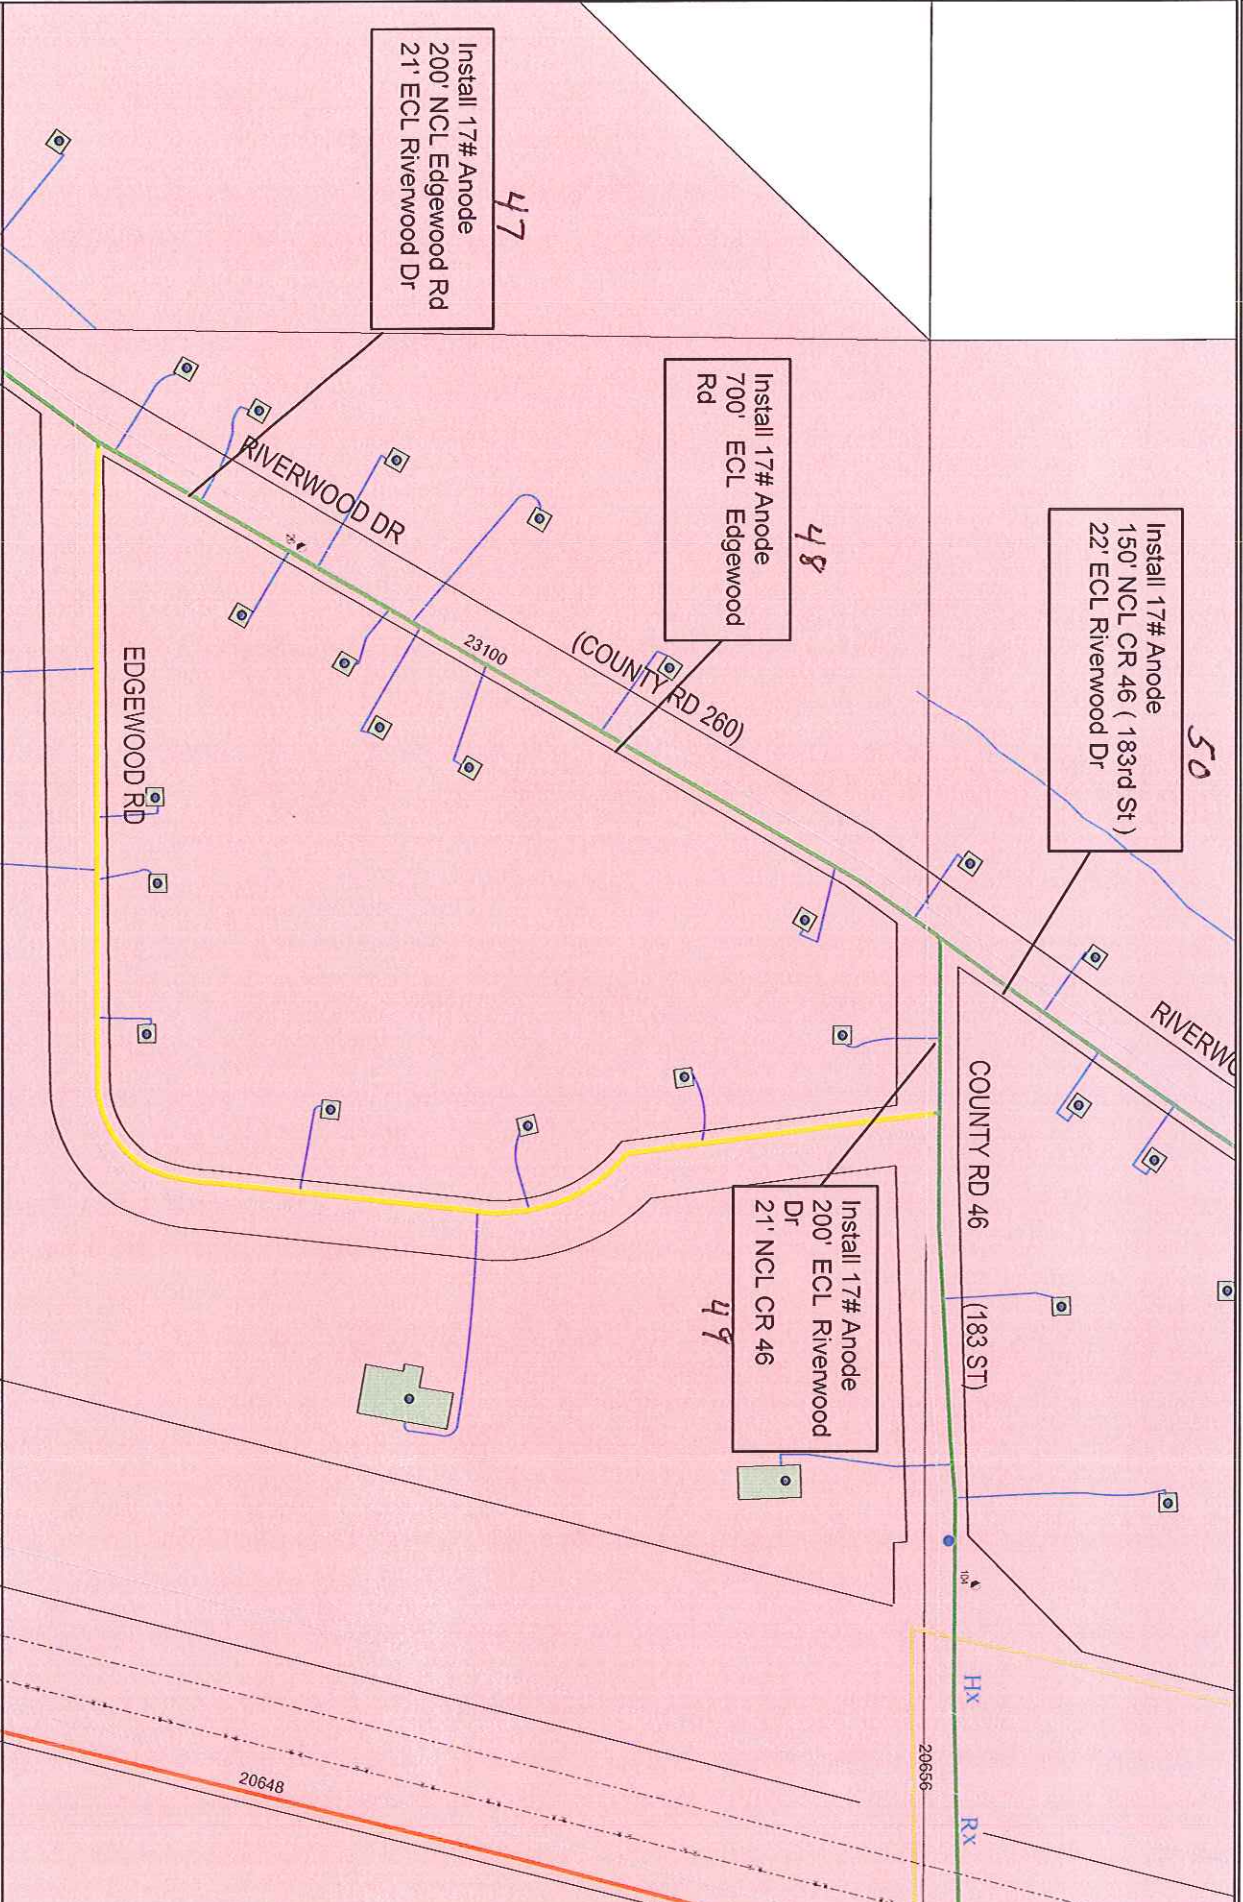

Work Order #: 582.37905
Design Date: 03/07/2011

City: Little Falls, Mn
Quad/Sec/Twp/Rng: SW 1/4 Sec 23 T 41 R 32

CP Section #: 23100
CP Area: 1549

Designed By: Kevin Klingel
Designer Phone #: 763-754-4150