


GENERAL LOCATION ONLY.  
DO NOT USE TO LOCATE FOR EXCAVATION.  
CALL 1-800-252-1166 FOR ONSITE LOCATIONS AND STAKING.

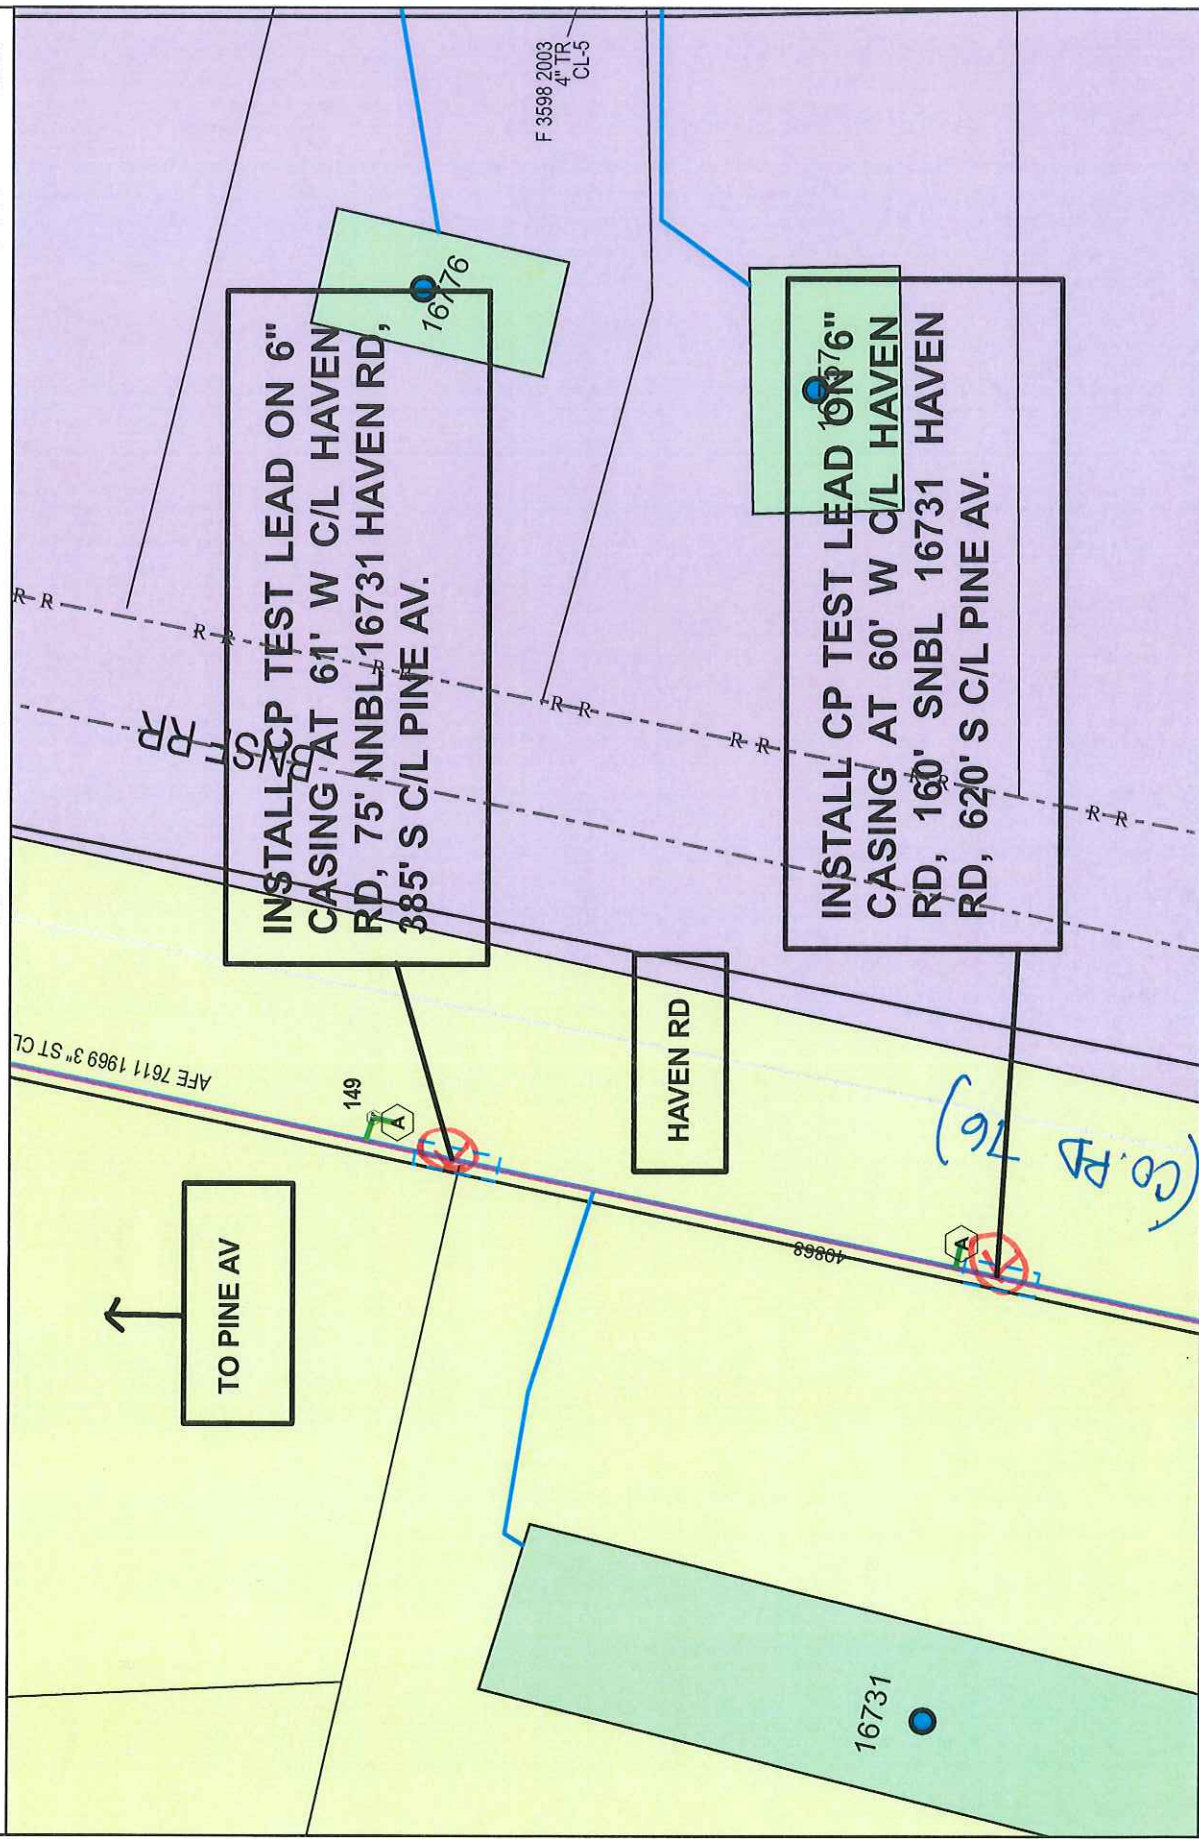

Scale: 1" : 71'



Work Order #: 89949707  
Design Date: 04-15-2019

City: LITTLE FALLS  
Quad/Sec/Twp/Rng: SW SEC-26/T-41/R-32

CP Section #: 40868  
CP Area: AL1549-3

Designed By: P. TEESELINK  
Designer Phone #: 612 910 1378