

28+00	40 N 30 W SEC. 31	40 N 30 W SEC. 32	39 N 30 W SEC. 6	39 N 30 W SEC. 5
-------	-------------------------	-------------------------	------------------------	------------------------

SHEET NAME:
2019VERIZONPIERZ24

EXCH: PIERZ

PON:

Sheet Number: ~~24~~ 3

Arvig WO: A201-72069

Scale: 150

SS:

Event #:

NOTES:



Township:

Range:

Section:

COUNTY: MORRISON

FROM	TO	TYPE/SIZE	RUS UNIT	LENGTH	BM2	BA23	AFL BOX	BM53A	BM53	BM61	NID	BM55	FRER BOX (PANDUIT BOX INSIDE)	XX-SCRAP	XZ-REUSE	XX-SCAPE	BA23BA4	XZ-REUSE	BA23BA4	HC-1	REMARKS/COMMENTS
72069-VA	72069-VS1	Bf096	24X36X36	756	1																120 360' 100' Coil
																					314

Filename: SS_2019VERIZONPIERZ24
 Staked By: corp-arvig\cole.jack
 Last Accessed By:
 Last Saved: 9/23/2019

SUB. INFO



Verizon 911[#] 9778
 # 1677 Coon Lake
 9778 ST HWY 25
 Pierz Mn, 56364


ATC
 Site Name STCP Coon Lake, MN
 Site # ATC-420406

39 N
 30 W
 SEC. 5

WO # 2819VERIZONBUCKMAN

SHEET NAME:
 2019VERIZONBUCKMAN1
 EXCH:
 PON:
 Sheet Number: 1
 Arvig WO: A201-72065
 Scale: 150

220'
 Verizon 1X1X2"
 Arvig BFO96
 Dielectric
 Locate - Wire

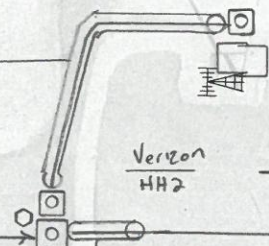

Verizon
 HH1

Verizon
 HH2
 72065
 VA

140'
 Bm60(1)1/4"

STEEP Approach

33

260TH AVE

100'
 Bm60(1)1/4"



Township:
 Range:
 Section:
 COUNTY: MORRISON


9781 0+00 39 N 30 W SEC. 6 9643 10+00 12+00

FROM	TO	TYPE/SIZE	RUS UNIT	LENGTH	BM2	BA23	AFL BOX	BMS3A	BMS3	BM81	NID	BMS5	FIBER BOX (PAN/DUT BOX INSIDE)	XX-SCRAP	XZ-REUSE	XZ-SCRAPE	BA338A4	XZ-REUSE	BLC38A4	HO-1	REMARKS/COMMENTS	
Verizon-HH1	Verizon-HH2	1X1X2	(BHF)(1X1X2)	(220)																		
72065-VA	Verizon-HH2	1X1X1/4	24X36X36	20	1																	
72065-VA	Verizon-HH2	BFO96	Dielectric + Locate Wire	320																		50' Coils in Vault
																						140'

Filename: SS_2019VERIZONBUCKMA
 Staked By: corp-arvig\cole.jack
 Last Accessed By:
 Last Saved: 9/24/2019

SUB. INFO



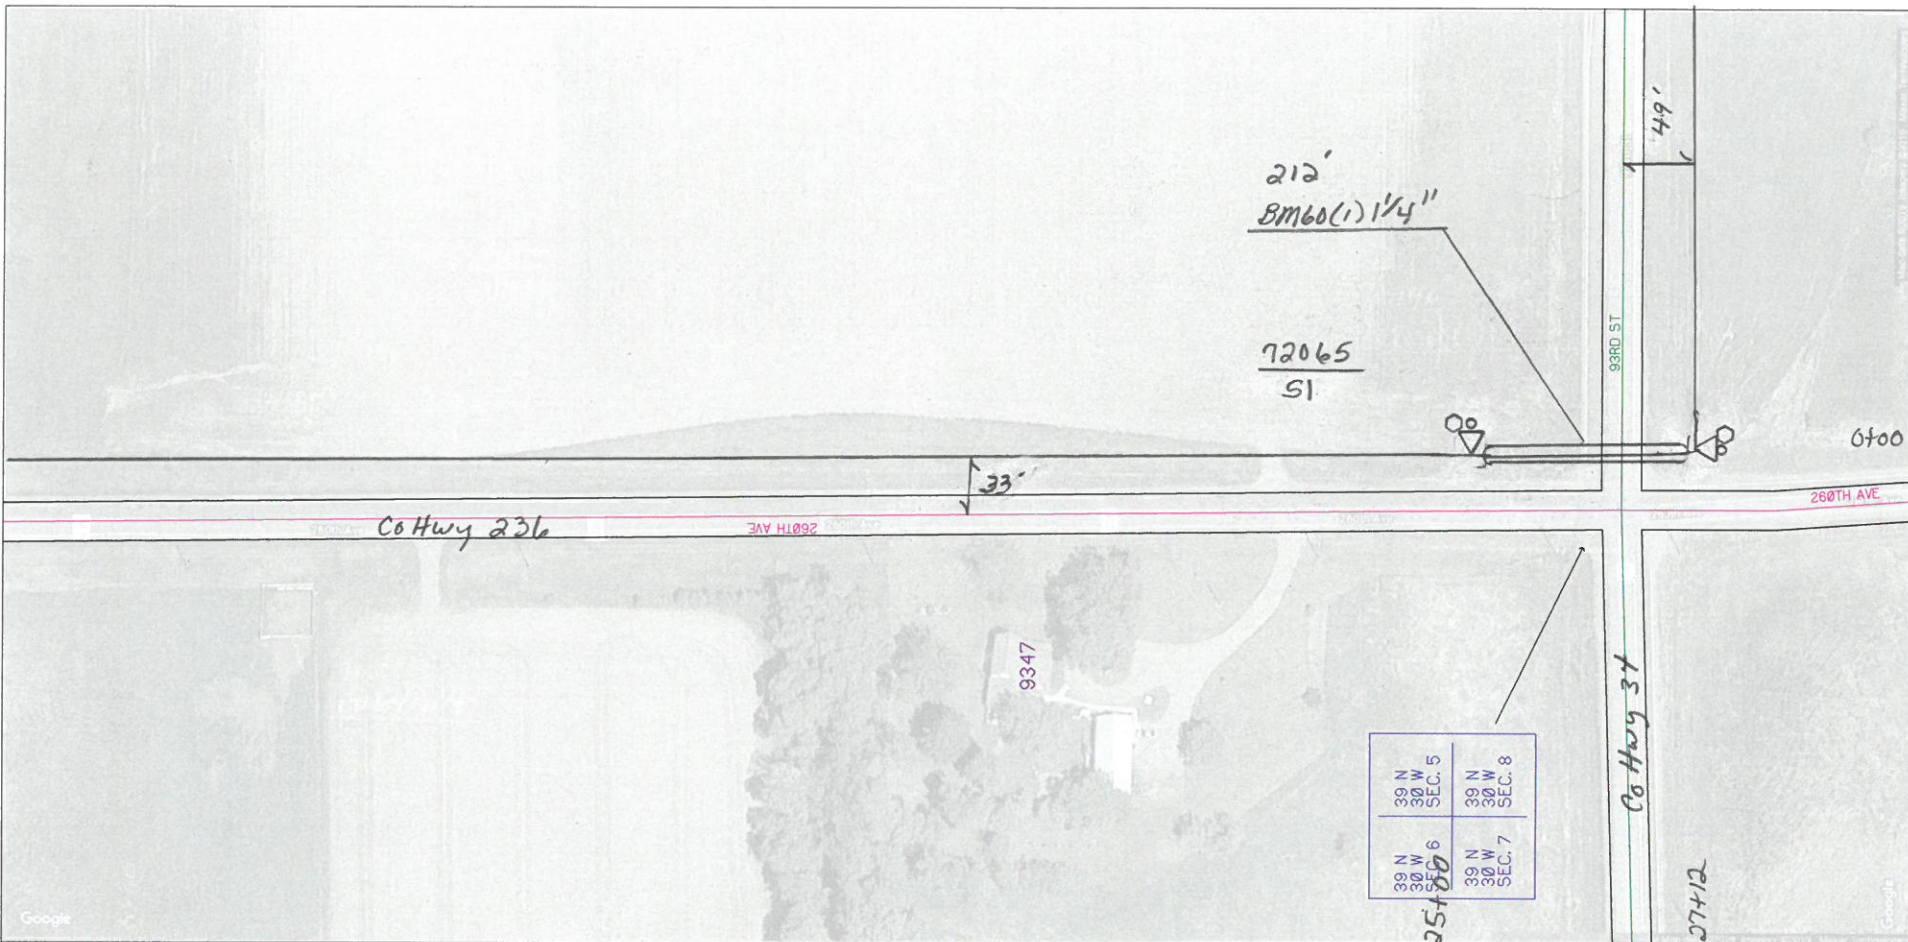

SHEET NAME:
2019VERIZONBUCKMAN2

EXCH:

PON:

Sheet Number: 2

Arvig WO: A201-72065

Scale: 150

SS:

Event #:

NOTES:

↕

Township:

Range:

Section:

COUNTY: MORRISON

FROM	TO	TYPE/SIZE	RUS UNIT	LENGTH	BM2	BA23	AFL BOX	BM53A	BM53	BM51	ND	BM55	FRER BOX (PINSIDE)	BUCK BOX (INSIDE)	XX-SCRAP	XZ-REUSE	XX-SCRAPE	XZ-REUSE	BA23&4	HO-1	REMARKS/COMMENTS
72065-VA	72065-S1	BF060	BD5A	2580	1	1	1														100 140
72065-S1	72065-S2	BF060	BD5A	250	1	1	1														212

39 N 30 W SEC. 5

39 N 30 W SEC. 6

39 N 30 W SEC. 7

39 N 30 W SEC. 8

25+00

60(1) 1 1/4"

Filename: SS_2019VERIZONBUCKMA

Staked By: corp-arvig/cole,jack

Last Accessed By:

Last Saved: 9/24/2019

SUB. INFO



SHEET 2 OF 6
PAGE 1