

SHEET NAME: 2019VERIZONPIERZ27
EXCH: PIERZ
PON:
Sheet Number: 27
Arvig WO:A201-72069
Scale: 150
SS:
Event #:

NOTES:



Township:


Range:

Section:

COUNTY: MORRISON

Filename: SS_2019VERIZONPIERZ27
Staked By: corp-arvig\cole.jack
Last Accessed By:
Last Saved: 10/31/2019

SUB. INFO

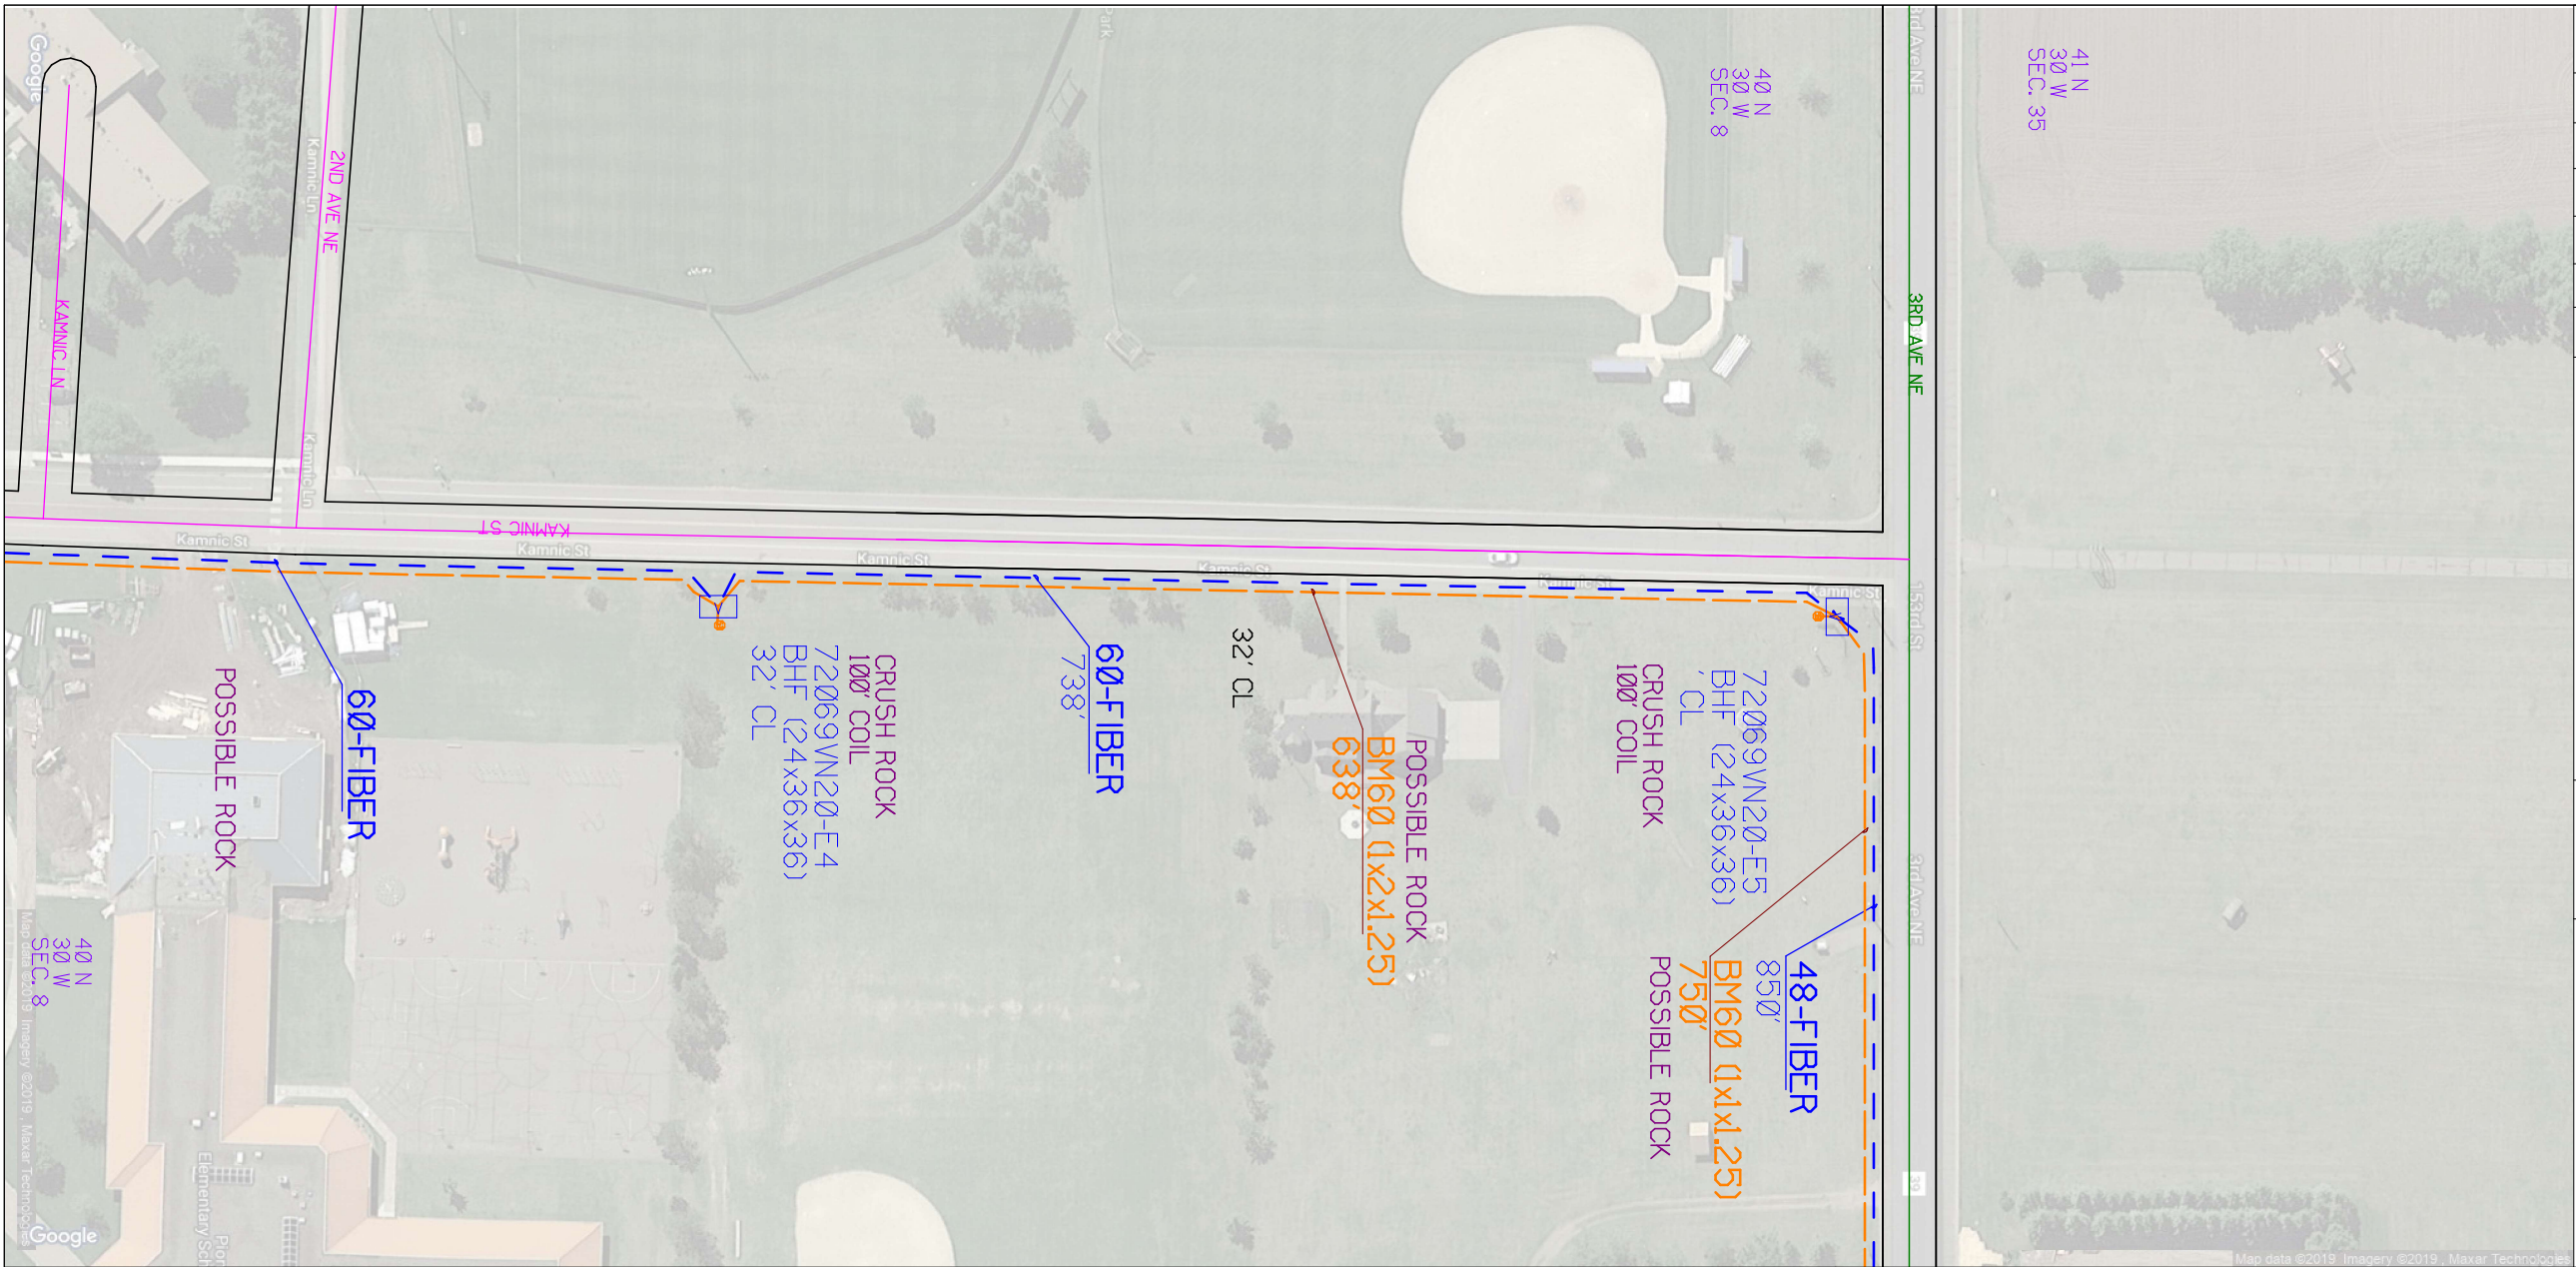



SHEET NAME:
2019VERIZONPIERZ28

EXCH: PIERZ

PON:

Sheet Number: 28

Arvig WO:A201-72069

Scale: 150

SS:

Event #:

NOTES:



Township:

Range:

Section:

COUNTY: MORRISON

FROM	TO	TYPE/SIZE	RUS UNIT	LENGTH	BM2	BA23	AFL BOX	BM53A	BM53	BM81	NID	BM55	FIBER BOX (PANDUIT BOX INSIDE)	XX-SCRAP	XZ-REUSE	XX-SCRAPE BA23/BA4	XZ REUSE BA23/BA4	MISC UNIT	REMARKS/COMMENTS
72069VN20-E5	72069VN20-E6	BFO48	BHF (24x36x36)	784	1							1							
72069VN20-E6	VERIZON-HHB		BM60 (1x1x2)	1100															
72069VN20-E6	TRIVIEW		BM60 (1x1x1.25)	10															

Filename: SS_2019VERIZONPIERZ28
Staked By: corp-arvig\cole.jack
Last Accessed By:
Last Saved: 10/31/2019

SUB. INFO

