


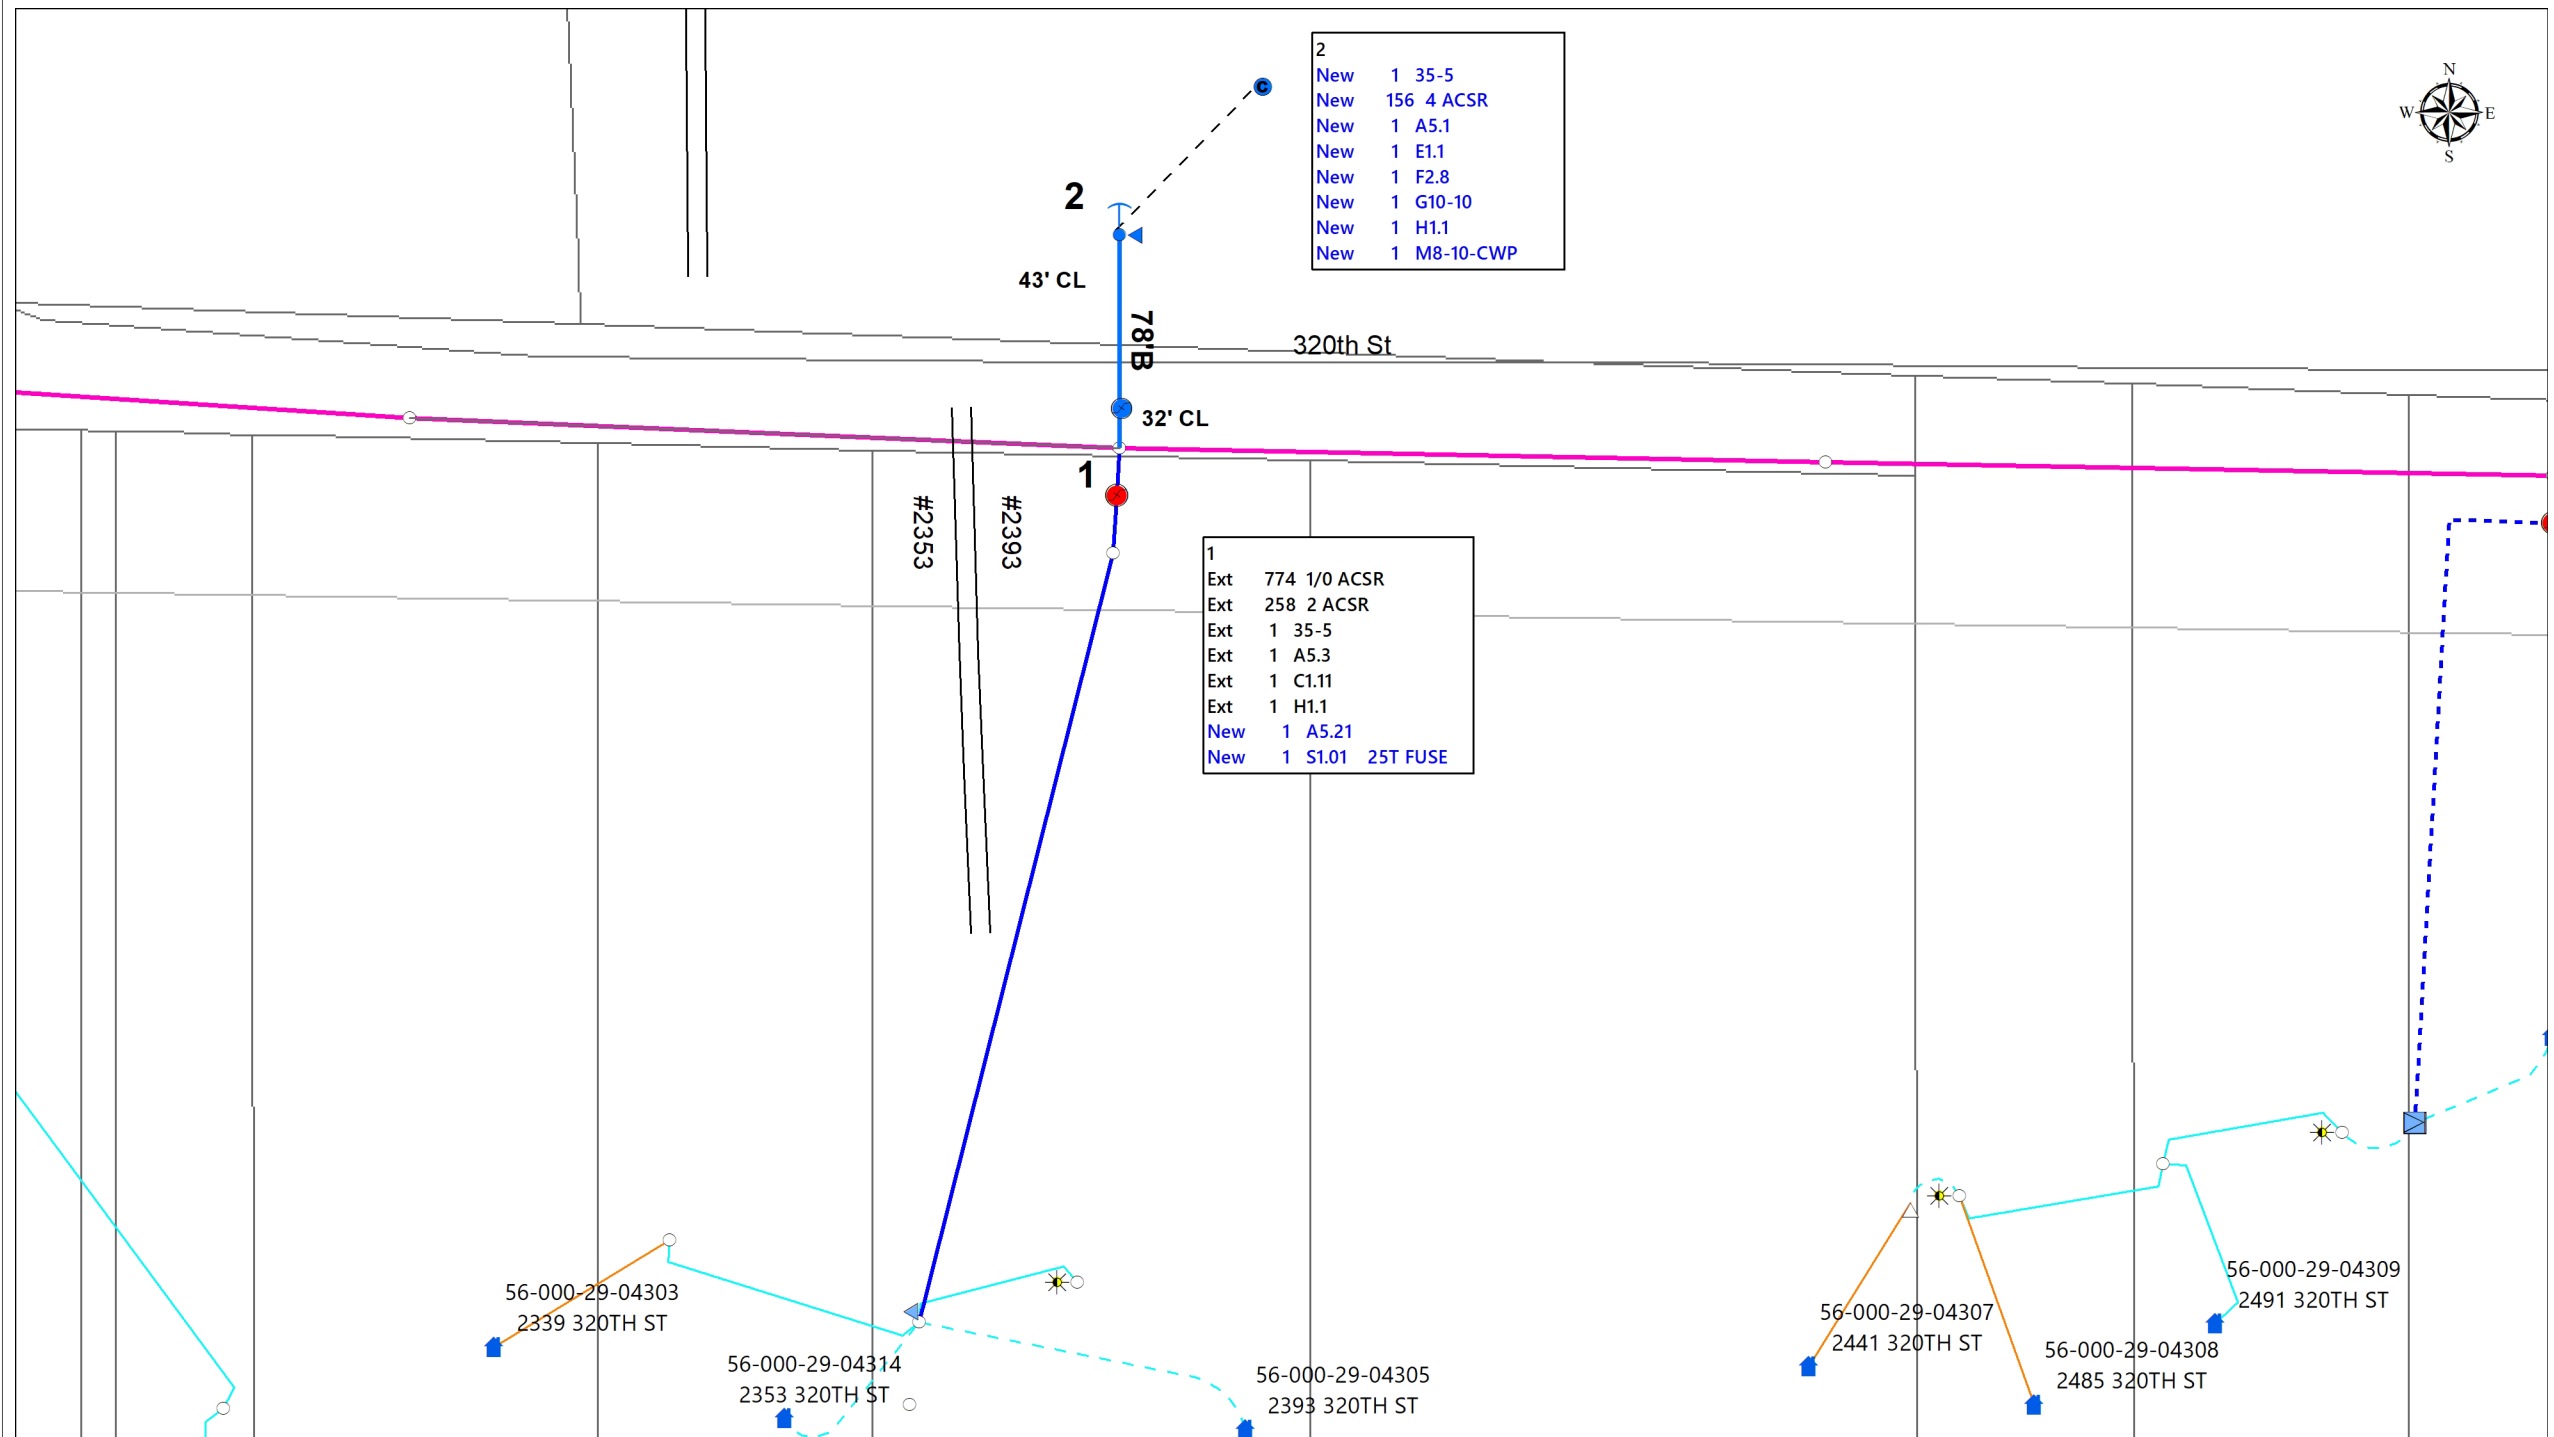

2
New 1 35-5
New 156 4 ACSR
New 1 A5.1
New 1 E1.1
New 1 F2.8
New 1 G10-10
New 1 H1.1
New 1 M8-10-CWP

1
Ext 774 1/0 ACSR
Ext 258 2 ACSR
Ext 1 35-5
Ext 1 A5.3
Ext 1 C1.11
Ext 1 H1.1
New 1 A5.21
New 1 S1.01 25T FUSE



2

43' CL

78/B

320th St

32' CL

1

#2353

#2393

56-000-29-04303
2339 320TH ST

56-000-29-04314
2353 320TH ST

56-000-29-04305
2393 320TH ST

56-000-29-04307
2441 320TH ST

56-000-29-04308
2485 320TH ST

56-000-29-04309
2491 320TH ST