
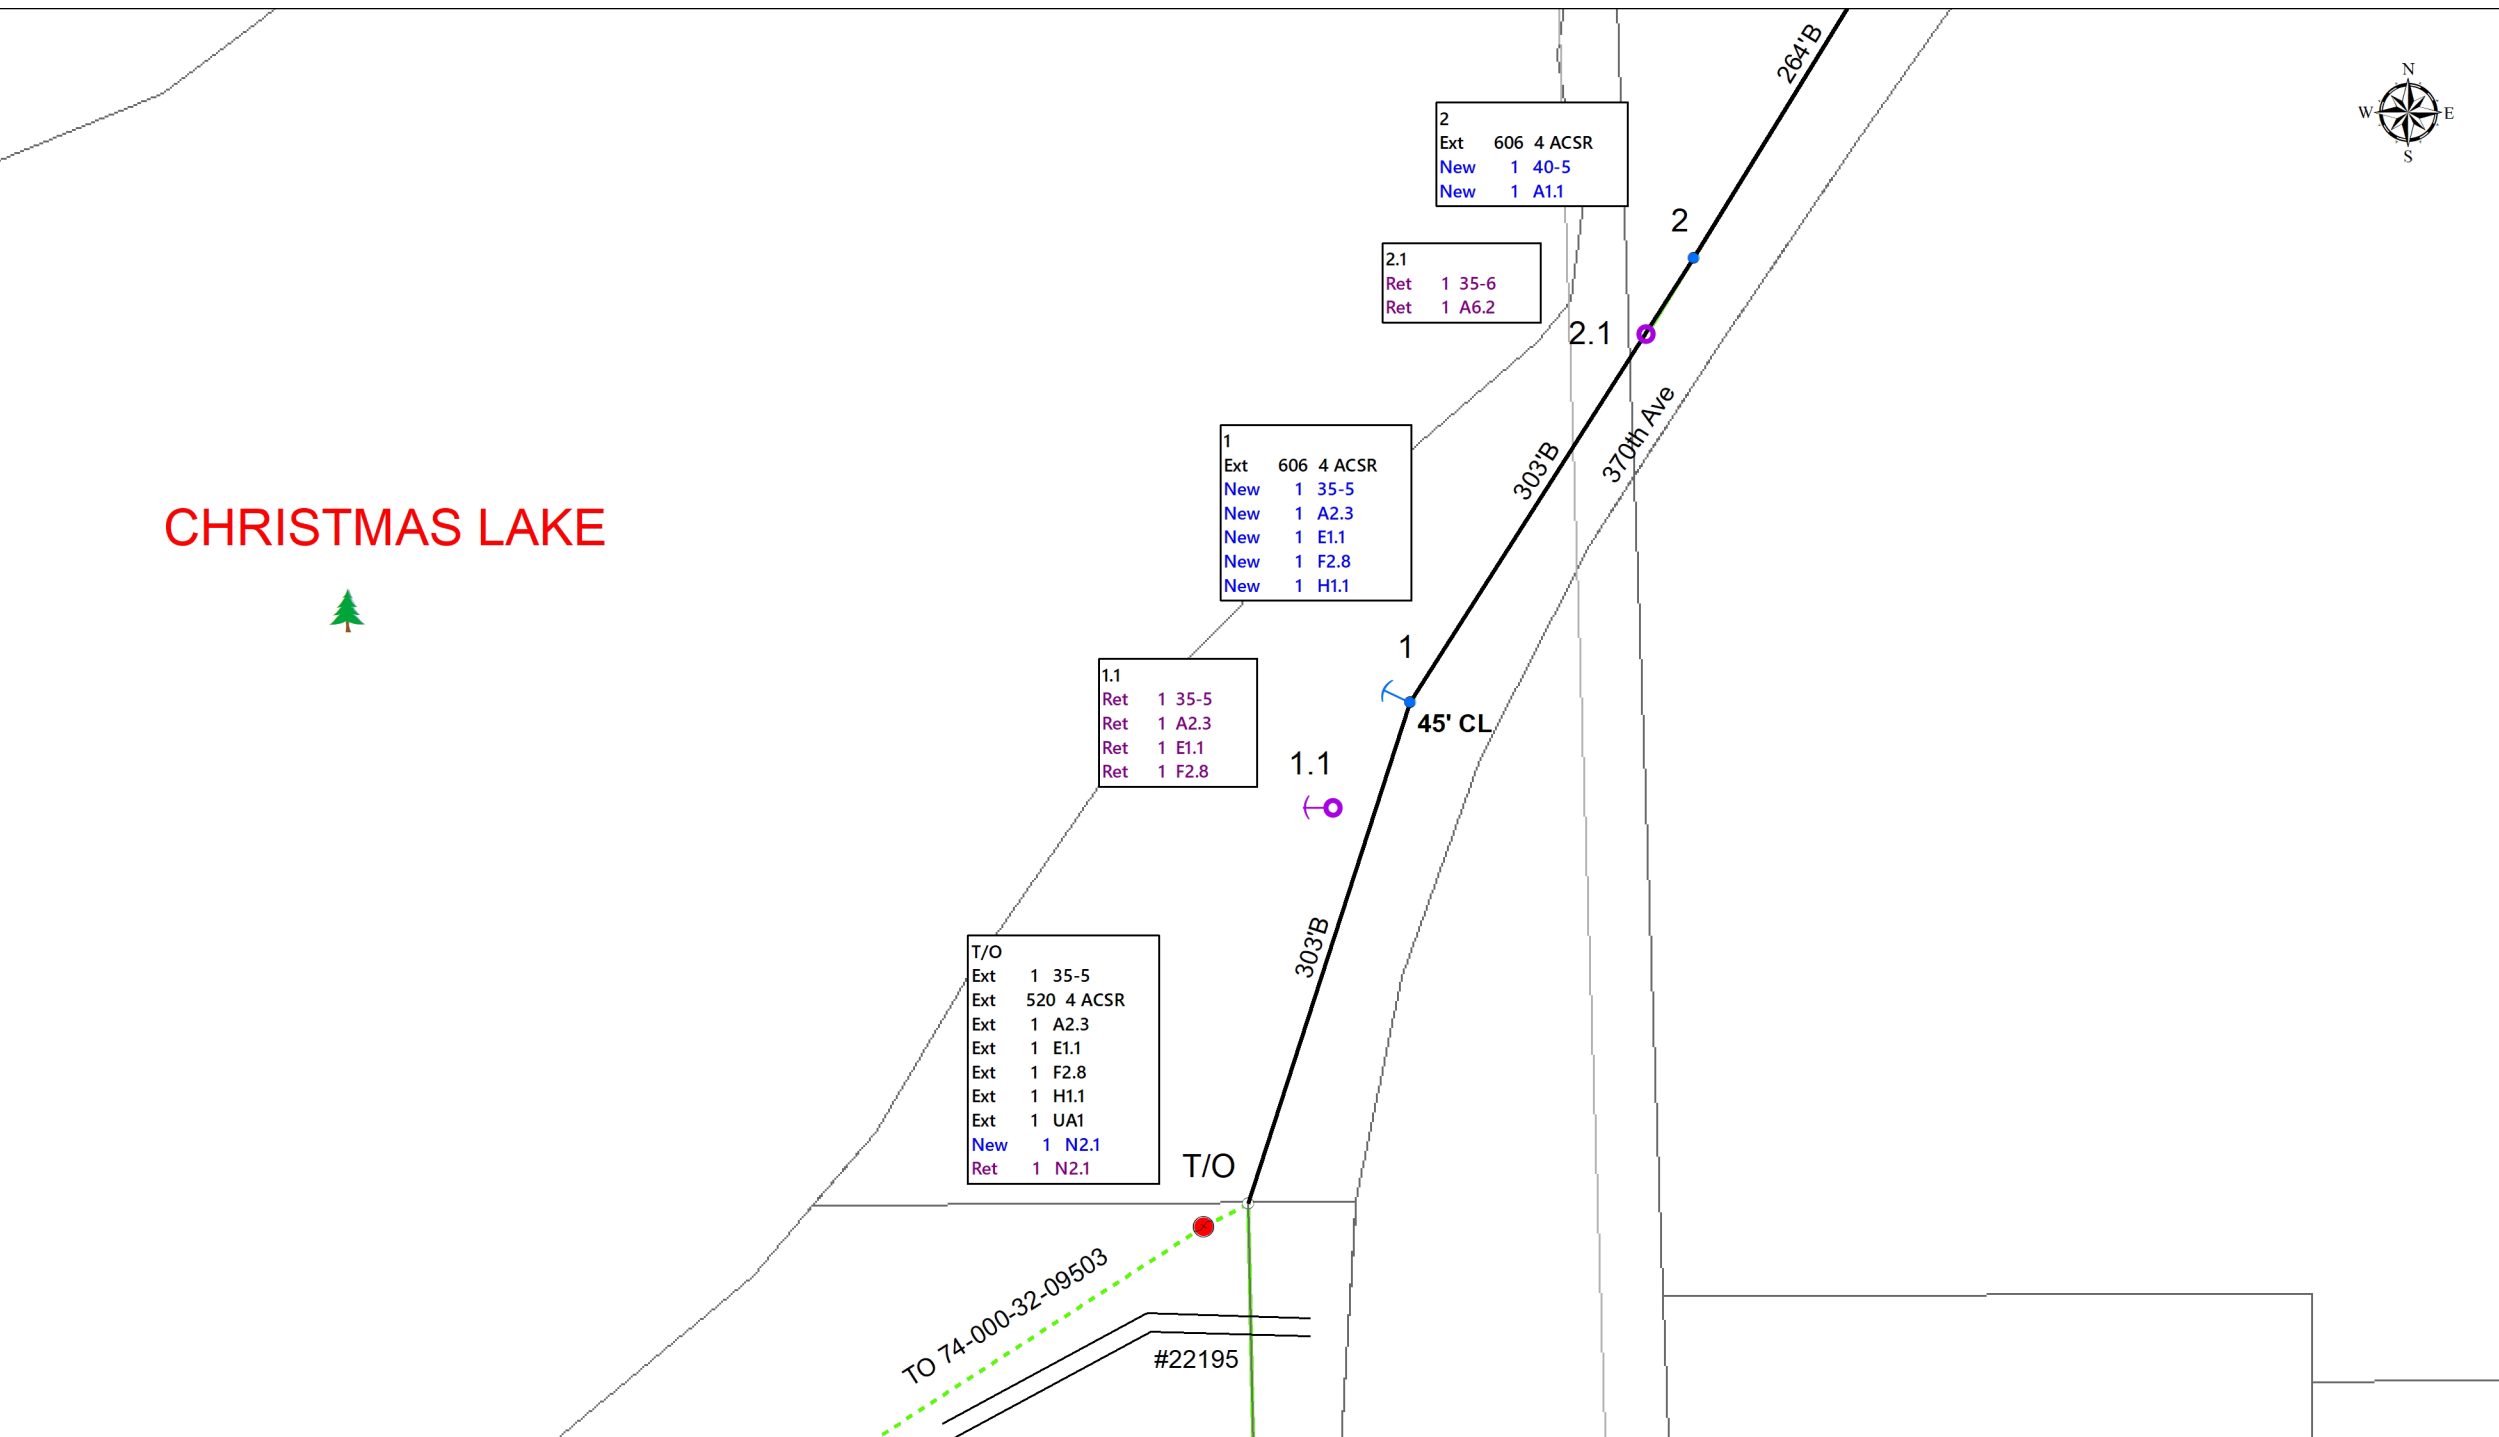


CHRISTMAS LAKE

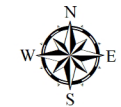

1
Ext 606 4 ACSR
New 1 35-5
New 1 A2.3
New 1 E1.1
New 1 F2.8
New 1 H1.1

2.1
Ret 1 35-6
Ret 1 A6.2

2
Ext 606 4 ACSR
New 1 40-5
New 1 A1.1

1.1
Ret 1 35-5
Ret 1 A2.3
Ret 1 E1.1
Ret 1 F2.8

T/O
Ext 1 35-5
Ext 520 4 ACSR
Ext 1 A2.3
Ext 1 E1.1
Ext 1 F2.8
Ext 1 H1.1
Ext 1 UA1
New 1 N2.1
Ret 1 N2.1

TO 74-000-32-09503

#22195

T/O

45' CL

1.1

303'B

303'B

370th Ave

264'B

2

2.1

1

T/O