


1B	
Ext	800 4/0 QUAD USE
New	1 CONS-UG

1A	
New	88 1/0 QUAD TX
New	1 30-6
New	1 E1.1
New	1 F2.8
New	1 H1.1
New	1 K15L
New	1 OWNER LOOP

1	
Ext	300 1/0 ACSR
Ext	900 4/0 ACSR
Ext	1 40-5
Ext	1 A5.3
Ext	1 C1.11P
Ext	1 E1.1
Ext	1 F2.10
Ext	1 H1.1
Ext	1 S1.01
New	1 E1.1
New	1 F2.8
New	1 G3.3 277/480V TUBS
New	1 K15L

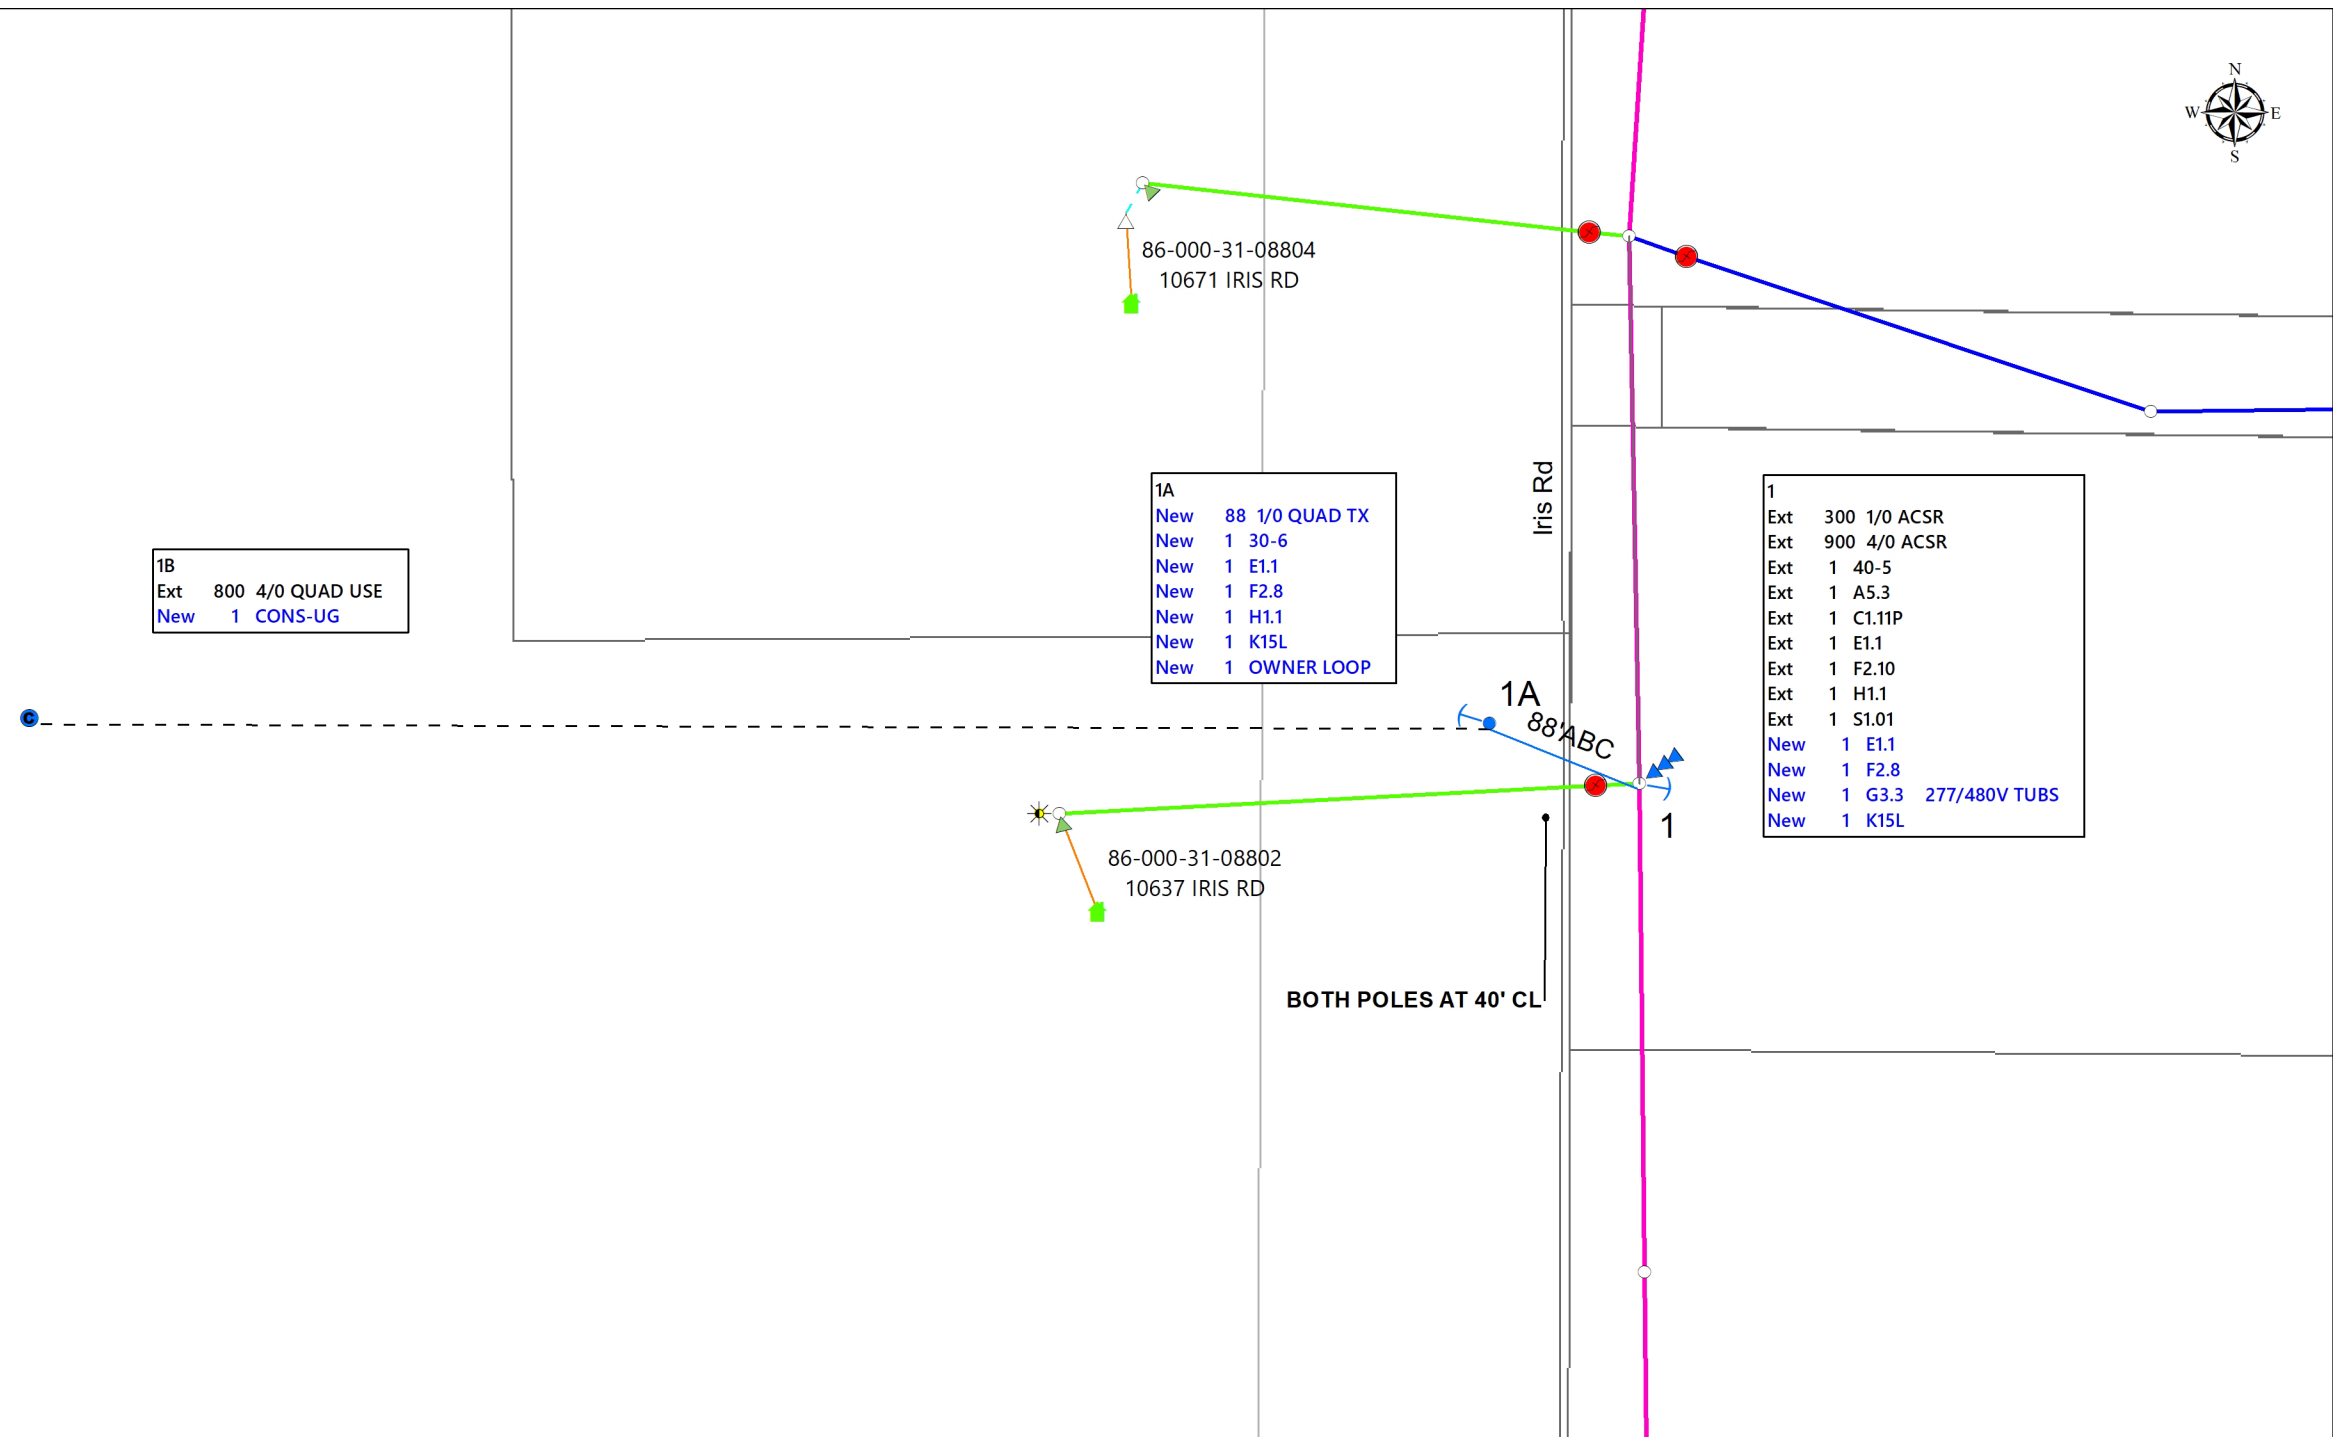

86-000-31-08804
10671 IRIS RD

86-000-31-08802
10637 IRIS RD

Iris Rd

1A
88' ABC

1

BOTH POLES AT 40' CL