




MORRISON COUNTY
TWP 39N-R 32W-SEC 34
CROSSING PLAN
SCALE: 1" = 200'

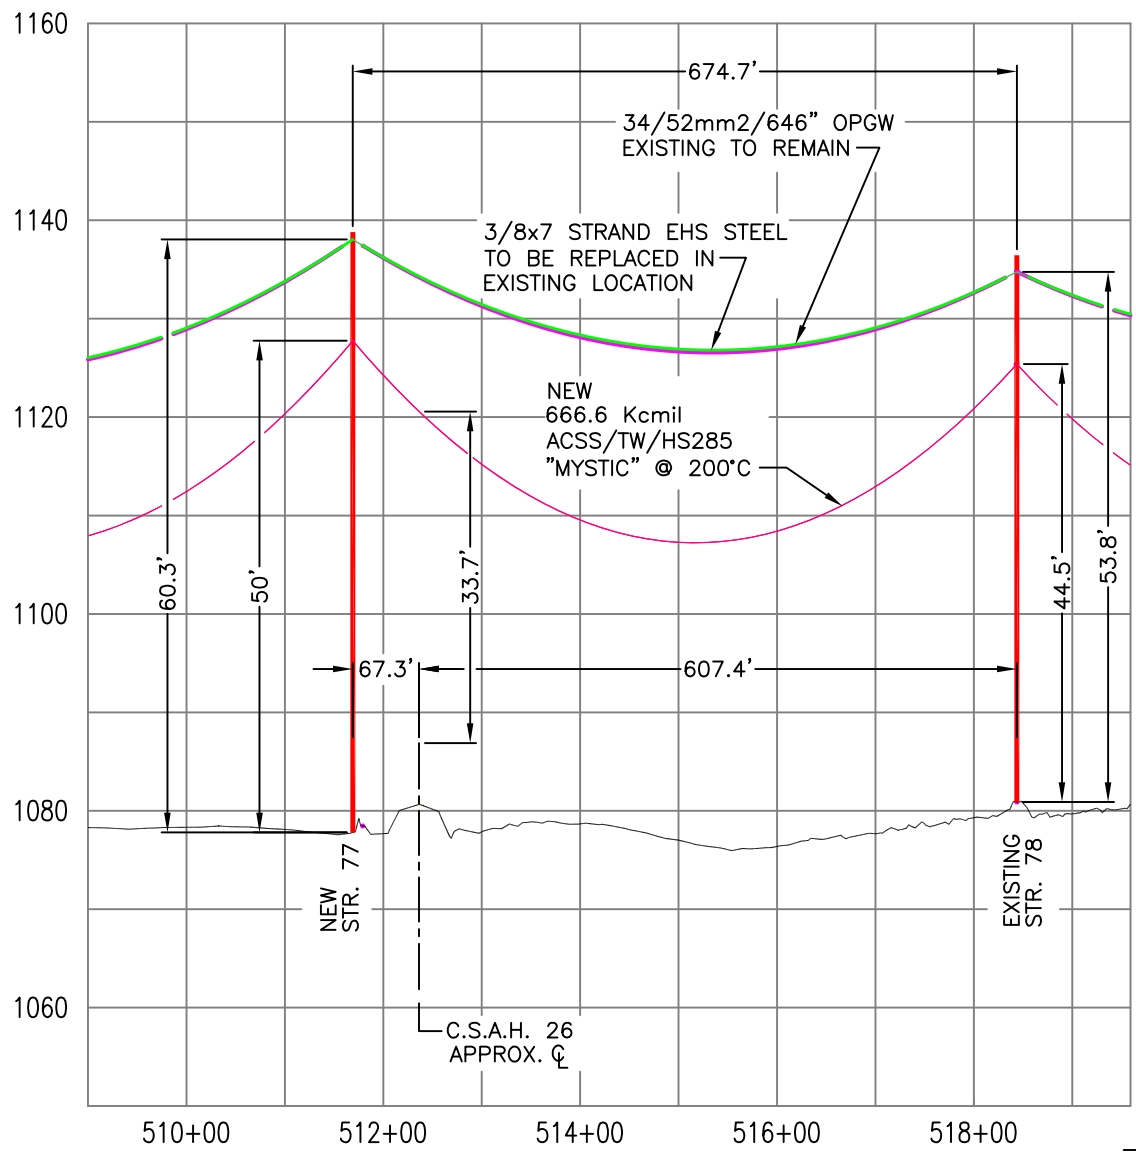

CROSSING PROFILE
VERT. SCALE: 1" = 20'
HORZ. SCALE: 1" = 200'



115KV LITTLE FALLS - ST. STEPHENS LINE NO. 868
2020 RECONDUCTOR-CROSSING at C.S.A.H 26
STRUCTURES 77 - 78
SECTIONS 33 & 34 - TOWNSHIPS 39N - RANGES 32W

Rev. 0 Date 08/05/20

MA-31435

MICROFILMED	CODE
/ /	- - -