



**COVERSHEET**

	RUS Code:	W/O #:	498684
	EXT 740 C:	WP #:	
	Loan Nbr: BB8	LOC #:	72-000-12-01700
	Loan Ywr: 2017	Name:	MARCEL HAYES
	AFF #:	(H) Phone #:	2773705
	Elec:	(W) Phone #:	
	RFCd:	(C) Phone #:	
	By:	Acct #:	

City:	Staked By: LUKE M KASELLA
Sec: 7	Date: 12/7/2020 12:00:00AM
Twp: 42	Signed By: TODD KOZELKA
Rg: 29	Date: 12/02/2020

Tailgate Session	
Job Steps:	Work Procedures:
PPE Needed:	Job Hazards:
Source Control Verified/Size:	Equipment Needed:
Personal Tools:	1-Shot/K-Fuse Size:
Crew:	Date:
Comments:	

Gopher State	
Locate #:	Date OK:

Comments 1:
Comments 2:
Comments 3:

Septic:	Row 1:	Rd Permit:	<input checked="" type="checkbox"/>
Priv Elec:	Row 2:	Cty Permit:	
LP Line:	Line Ext \$      Bore/Push \$      Permit \$      Ped/Loop \$      Total \$	Fees:	
Sprinkler:	Backfill Comments:	TWP Permit:	
Final Grade:		State Permit:	
Brushing:		DNR Permit:	
Trees:		Joint Trench:	
Easements:		Notify TWP:	

Type of Device:	Size of Device:	Box/Switch #:
-----------------	-----------------	---------------

Reel ID:	Start Ftg:	End Ftg:
Reel ID:	Start Ftg:	End Ftg:
Reel ID:	Start Ftg:	End Ftg:

CONDUCTOR SUMMARY			
STATUS	CONDUCTOR	TYPE	QTY (FT)
	4 ACSR	PRIMARY	1466

**MATERIAL TICKET**




Staked By:	LUKE M KASELLA	RUS Code:	W/O #:	498684	
Date:	12/7/2020 12:00:00A	EXT 740 C:	LOC #:	72-000-12-01700	
Signed By:	TODD KOZELKA	Loan Nbr:	BB8	Name:	MARCEL HAYES
Date:		Loan Ywr:	2017	Acct #:	
Warehouse:					

**ASSEMBLY UNIT SUMMARY**

ASSEMBLY NAME	DESCRIPTION	INSTALLED	RETIRED
30-6	30-6 POLE	-	3
35-5	35-5 POLE	3	-
A1.1	(OLD A1) SINGLE PRIMARY SUPPORT, SINGLE	3	-
A2.1	(OLD A1-1)DOUBLE PRIMARY SUPPORT, SINGLE	-	2
A6.1	(OLD A6)DOUBLE DEADEND (STRAIGHT)	-	1
H1.1	(OLD M2-11)GROUNDING ASSY GROUND ROD TYP	3	1
S1.1	(OLD M3-4)CUTOUT SINGLE PHASE	-	1

**MAJOR MATERIAL ITEM SUMMARY**

Description	MAT ITEM ID	INST QTY	Installed	Returned	RET QTY	Salvaged
WRAPLOCK TIES, SPOOL TIE #4	120401	3			2	
WRAPLOCK TIES, C NECK #4	120402	3			-	
WRAPLOCK TIES, DOUBLE TOP #4	120405	-			2	
ROD, GROUND 8"	195808	3			1	
WIRE, 4 STRANDED BARE COPPER	210401	12			12	
WIRE, 4-6 COPPER GROUND	210601	105			35	
POLE, 30" CLASS 6 PINE	300601	-			3	
BOLT, 5/8" X 8" EYE	325808	-			2	
BOLT, 5/8" X 10" EYE	325810	-			2	
BOLT, 5/8" X 8" MACHINE	335808	-			7	
BOLT, 5/8" X 10" MACHINE	335810	9			8	
BOLT, 5/8" X 8" UPSET	345808	-			2	
BOLT, 5/8" X 10" UPSET	345810	3			2	
POLE, 35" CLASS 5 PINE	350501	3			-	
CLAMP, GROUND ROD	773006	3			1	
CLAMP, HOT LINE	773009	-			1	
CLAMP, DEADEND, #4-1/0	775010	-			4	
NUT, EYE 5/8"	815801	-			2	
WASHER, SQUARE 5/8" 2X2	825822	9			13	
SCREWS, LAG	855501	-			1	
BRACKET, CUTOUT W/STRAP	860102	-			1	
CUTOUT, SINGLE SHOT LB 15 KV	861501	-			1	
INS. SPOOL	880002	3			2	
INS. SUSPENSION EPOXILATOR	880004	-			2	
INS. POLE TOP 7.2	887201	3			4	
PIN, POLE TOP 7.2	897201	3			4	

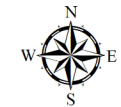

4  
 Ext 600 4 ACSR  
 New 1 35-5  
 New 1 A1.1  
 New 1 H1.1

4.1  
 Ret 1 30-6  
 Ret 1 A2.1  
 Ret 1 H1.1

253rd St

300'C  
 285th Ave

3  
 Ext 600 4 ACSR  
 New 1 35-5  
 New 1 A1.1  
 New 1 H1.1

3.1  
 Ret 1 30-6  
 Ret 1 A2.1

3 56' CL

3.1 300'C

2  
 Ext 600 4 ACSR  
 New 1 35-5  
 New 1 A1.1  
 New 1 H1.1

2.1  
 Ret 1 30-6  
 Ret 1 A6.1  
 Ret 1 S1.1


2 56' CL

2.1 300'C

72-000-13-01704  
 25053 285TH AVENUE

1  
 Ext 256 1/0 ACSR  
 Ext 1 40-5 CEDAR  
 Ext 1 C5.21  
 Ext 2 E1.1  
 Ext 1 G9-10  
 Ext 1 L1.5  
 Ext 1 L2.5  
 Ext 1 H1.1  
 Ext 1 OWNER LOOP  
 Ext 1 S1.1 15T FUSE

1

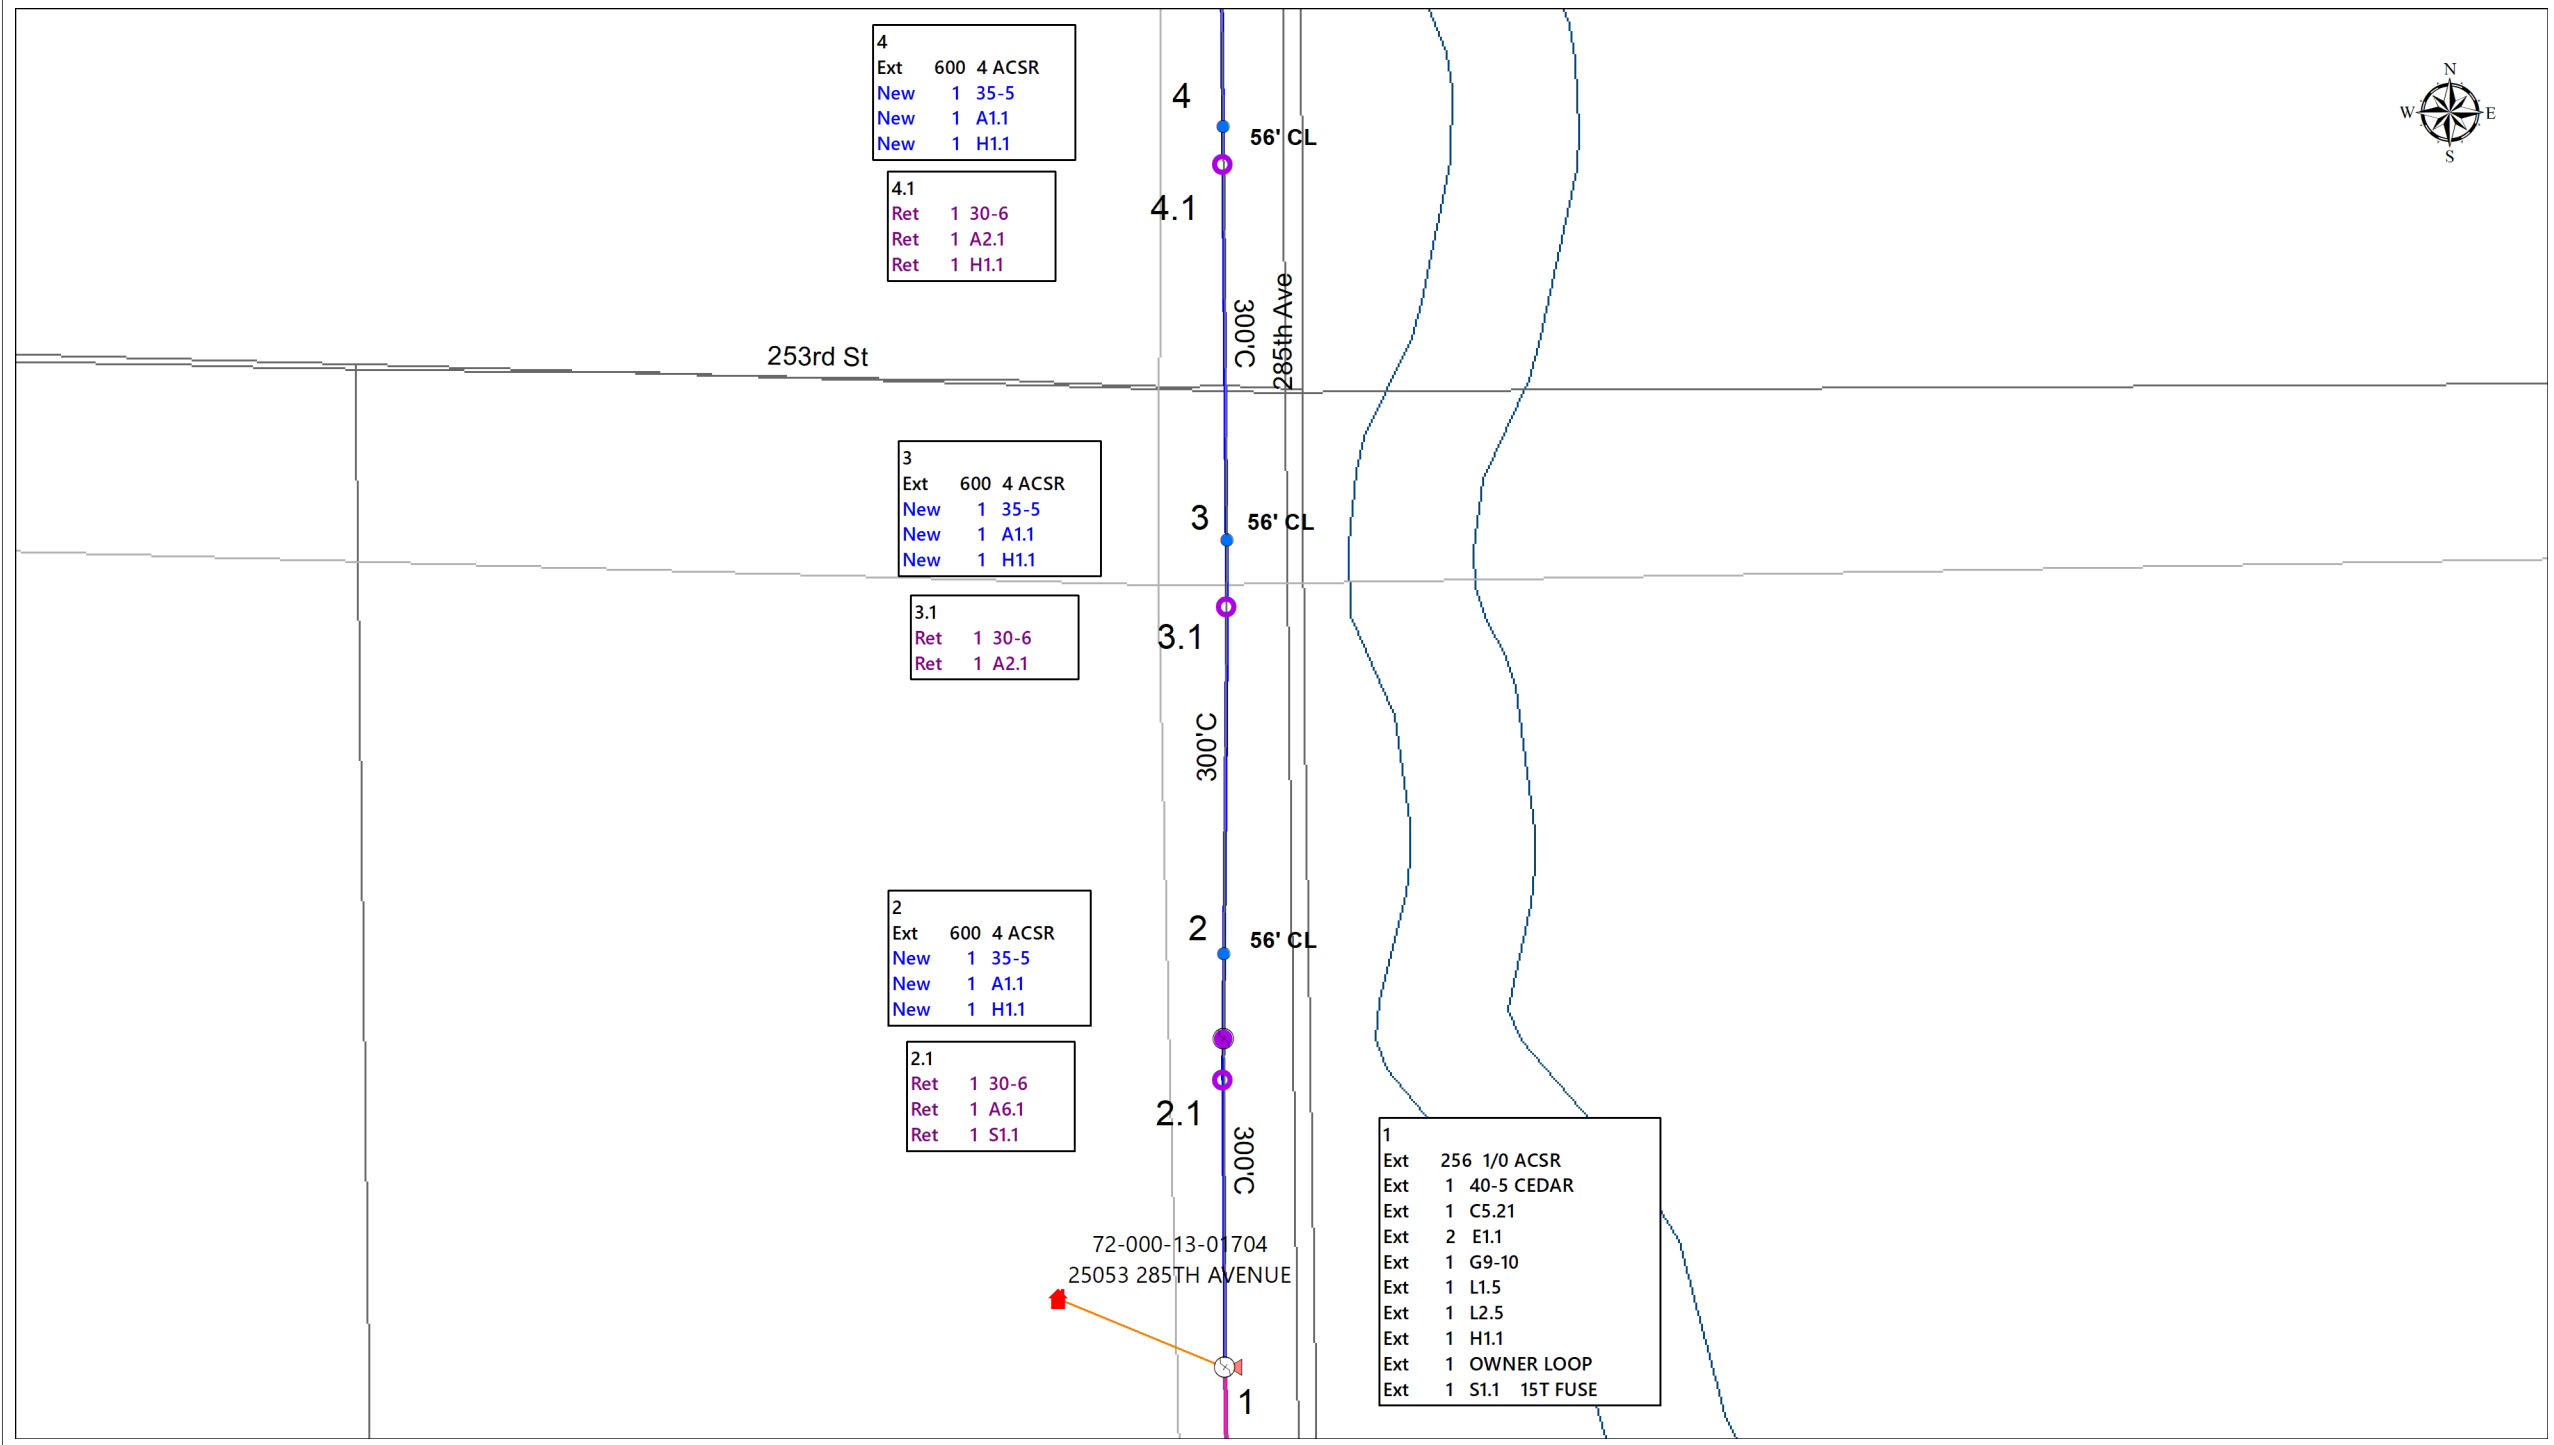

LOCATIONS - GRID



Staked By: LUKE M KASELLA	RUS Code:	W/O #: 498684
Date: 12/7/2020 12:00:00AM	EXT 740 C:	LOC #: 72-000-12-01700
Signed By: TODD KOZELKA	Loan Nbr: BB8	Name: MARCEL HAYES
Date:	Loan Ywr: 2017	Acct #:
Comments 1:		

LOCATIONS - STATUS		PRIMARY CONSTRUCTION				EQUIPMENT / LIGHTS / MISCELLANEOUS			GROUNDING / GUYS / ANCHORS			SECONDARY / SERVICE CONSTRUCTION				
LOCATION	STS	TOTAL	STRUCTURE	(# WIRES)-FT-SIZE	(QTY) - UNITS	TRANSFORMER-KVA	(QTY)-EQUIPMENT	(QTY)-MISC	(QTY)-GRNDS	(QTY)-GUYS	(QTY)-ANCRS	(QTY)-UNITS	TOTAL	(# WIRES)-FT-SIZE	METERING	
1	EXS						(1)- S1.1		(1)- H1.1						(1)- OWNER LOOP	
	EXS	256	40-5 CEDAR	(4)-64-1/0 ACSR	(1)- C5.21	G9-10		(1.00)- L1.5		(2)- E1.1						
	EXS							(1.00)- L2.5								
LAT: -94.100000		LONG: 46.100000														
2	EXS	600		(2)-300-4 ACSR												
	NEW		35-5		(1)- A1.1				(1)- H1.1							
LAT: -94.100000		LONG: 46.100000														
2.1	RET		30-6		(1)- A6.1		(1)- S1.1									
LAT: -94.100000		LONG: 46.100000														
3	EXS	600		(2)-300-4 ACSR												
	NEW		35-5		(1)- A1.1				(1)- H1.1							
LAT: -94.100000		LONG: 46.100000														
3.1	RET		30-6		(1)- A2.1											
LAT: -94.100000		LONG: 46.100000														
4	EXS	600		(2)-300-4 ACSR												
	NEW		35-5		(1)- A1.1				(1)- H1.1							
LAT: -94.100000		LONG: 46.100000														
4.1	RET		30-6		(1)- A2.1				(1)- H1.1							
LAT: -94.100000		LONG: 46.100000														
5	EXS	602	30-6	(2)-301-4 ACSR	(1)- A1.1											
LAT: -94.100000		LONG: 46.100000														