


BENCHMARK EL. 1176.83
TNH SOUTH SIDE CSAH 39 @ 226 3RD AVE NE

BENCHMARK EL. 1178.51
TNH SW QUAD CSAH 39 & KAMNIC ST

3RD AVENUE NE (CSAH 39)

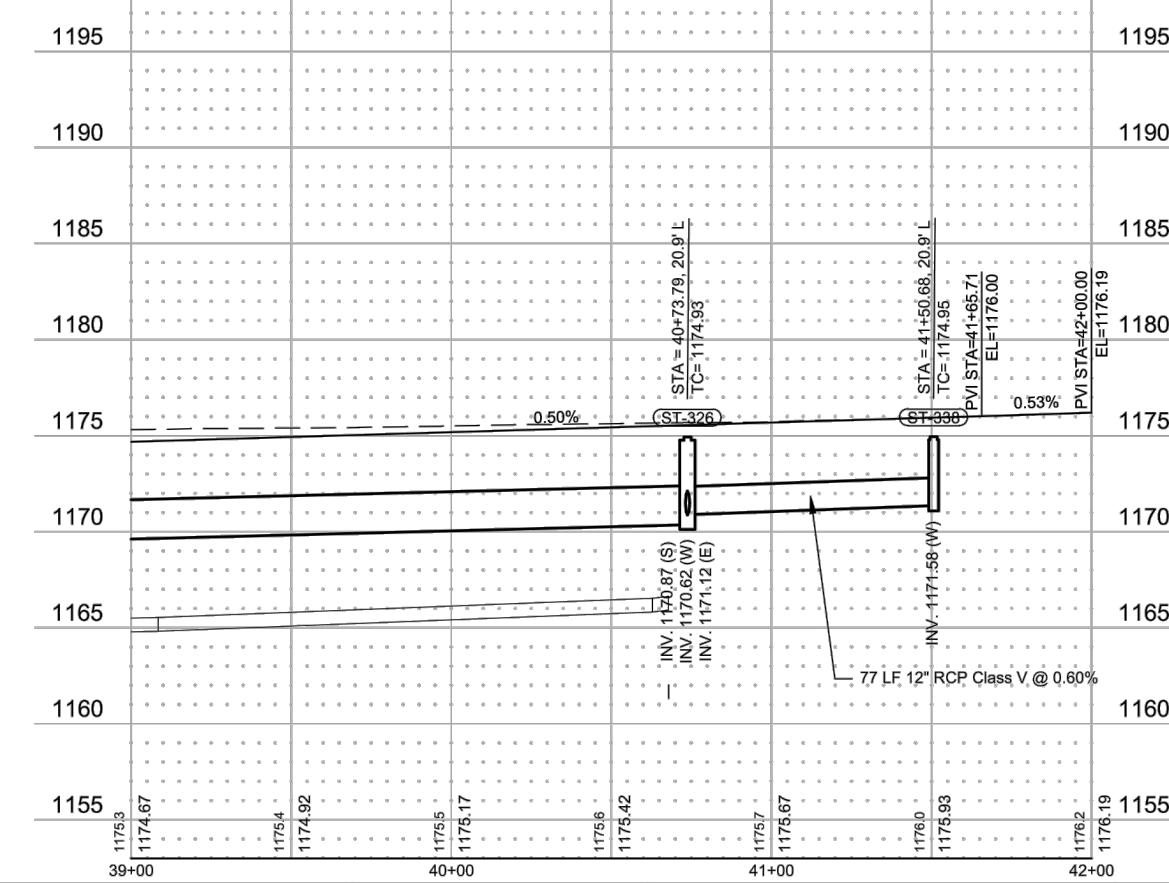

DRAWN BY:	JRG		
DESIGNER:	JRG		
CHECKED BY:	SDH		
DESIGN TEAM	NO.	BY	DATE

REVISIONS



PHONE: 320.229.4300
1200 25TH AVENUE SOUTH
P.O. BOX 1717
ST. CLOUD, MN 56302-1717
www.sehinc.com

I HEREBY CERTIFY THAT THIS PLAN WAS PREPARED BY ME OR UNDER MY DIRECT SUPERVISION AND THAT I AM A DULY LICENSED PROFESSIONAL ENGINEER UNDER THE LAWS OF THE STATE OF MINNESOTA.
Scott D. Hedlund
SCOTT D. HEDLUND, PE (MN)
Date: 10/07/2020
Lic. No. 40686

MORRISON COUNTY,
MINNESOTA
SAP 049-643-017; SAP 049-639-014;
SP 049-591-005

STREET & STORM SEWER PLAN &
PROFILE
2021 CSAH 43 & 39 RECONSTRUCTION
AND SRTS

FILE NO.
MORRC 150439
48
97