


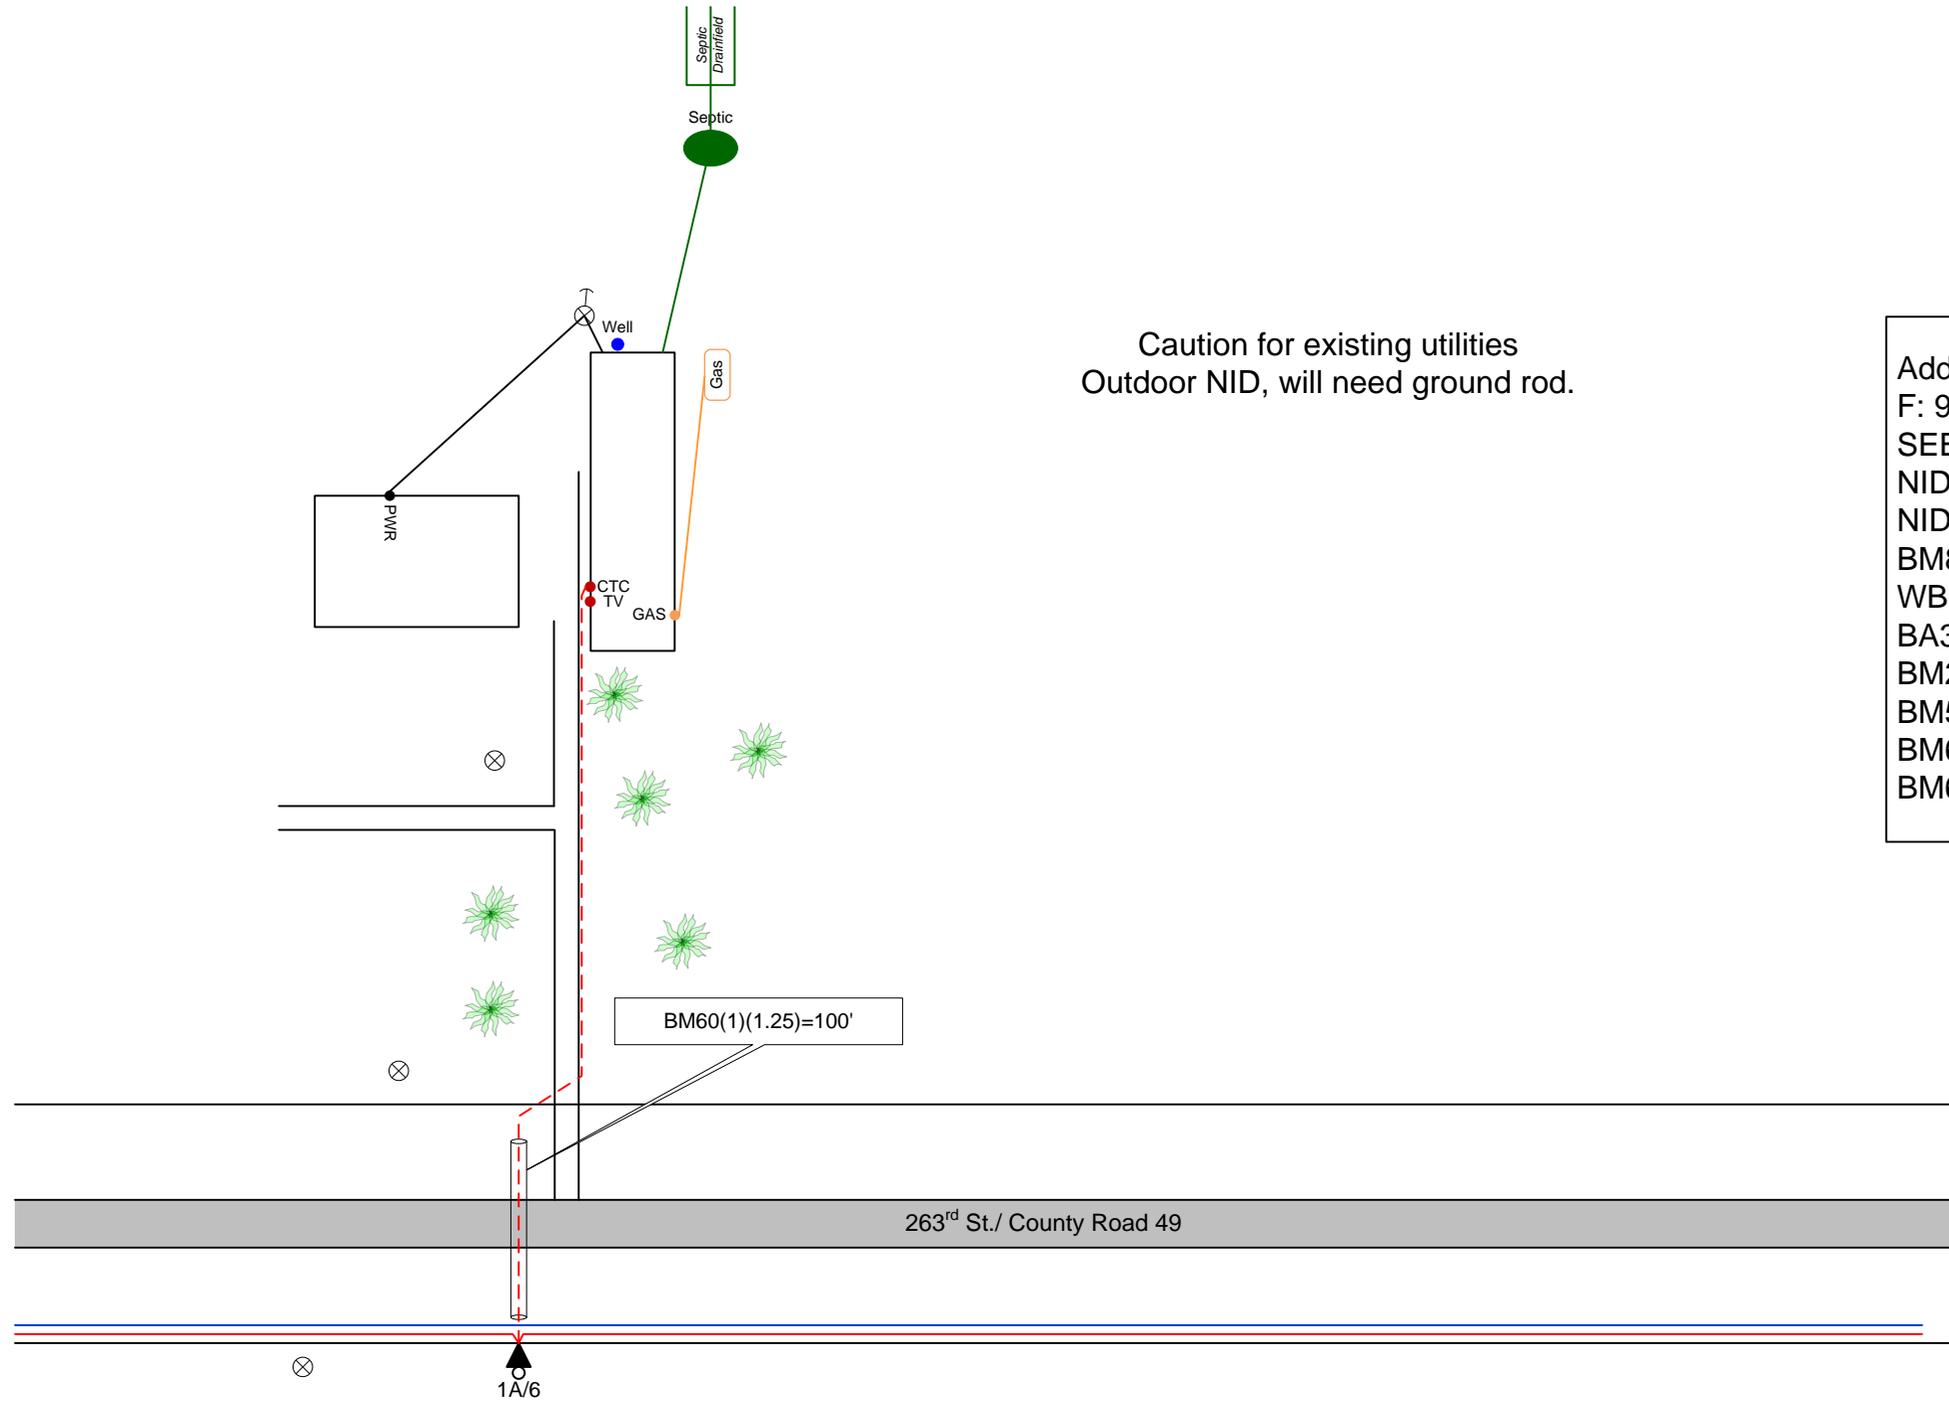

Caution for existing utilities
Outdoor NID, will need ground rod.

Address: 18788 263rd St.
 F: 96
 SEBO4: 260'
 NIDF: T
 NID: 8
 BM83: 1
 WBDO: 5
 BA3: N/A
 BM2: 1
 BM53: N/A
 BM61: N/A
 BM60: (1)(1.25)- 100'



Staking Sheet	
Consolidated Telephone Company	
Name:	18788 263 rd St.
WO:	2021- Freedhem
Exch:	ILEC
Route:	1A/6
ROW:	Drop
State:	Minnesota
County:	Morrison
Range:	31W
Twsp:	42N Section: 4
Township: Ripley	
Staked By:	JP Date: 4/5/21
Revised By:	_____ Date: _____
Revised By:	_____ Date: _____
Revised By:	_____ Date: _____
As-Built By:	_____ Date: _____