




- 1.1
- Ext 2000 1/0 25KV JAC
- New 2 UM6-28-2
- New 15 15KV 1/0 SOLID (JACKET) 220 MIL

- 1
- New 15 15KV 1/0 SOLID (JACKET) 220 MIL
- New 1 UM27-2
- New 2 UM3-14
- New 3 UM6-1
- New 1 UM6-10-15
- New 1 UM6-22-15

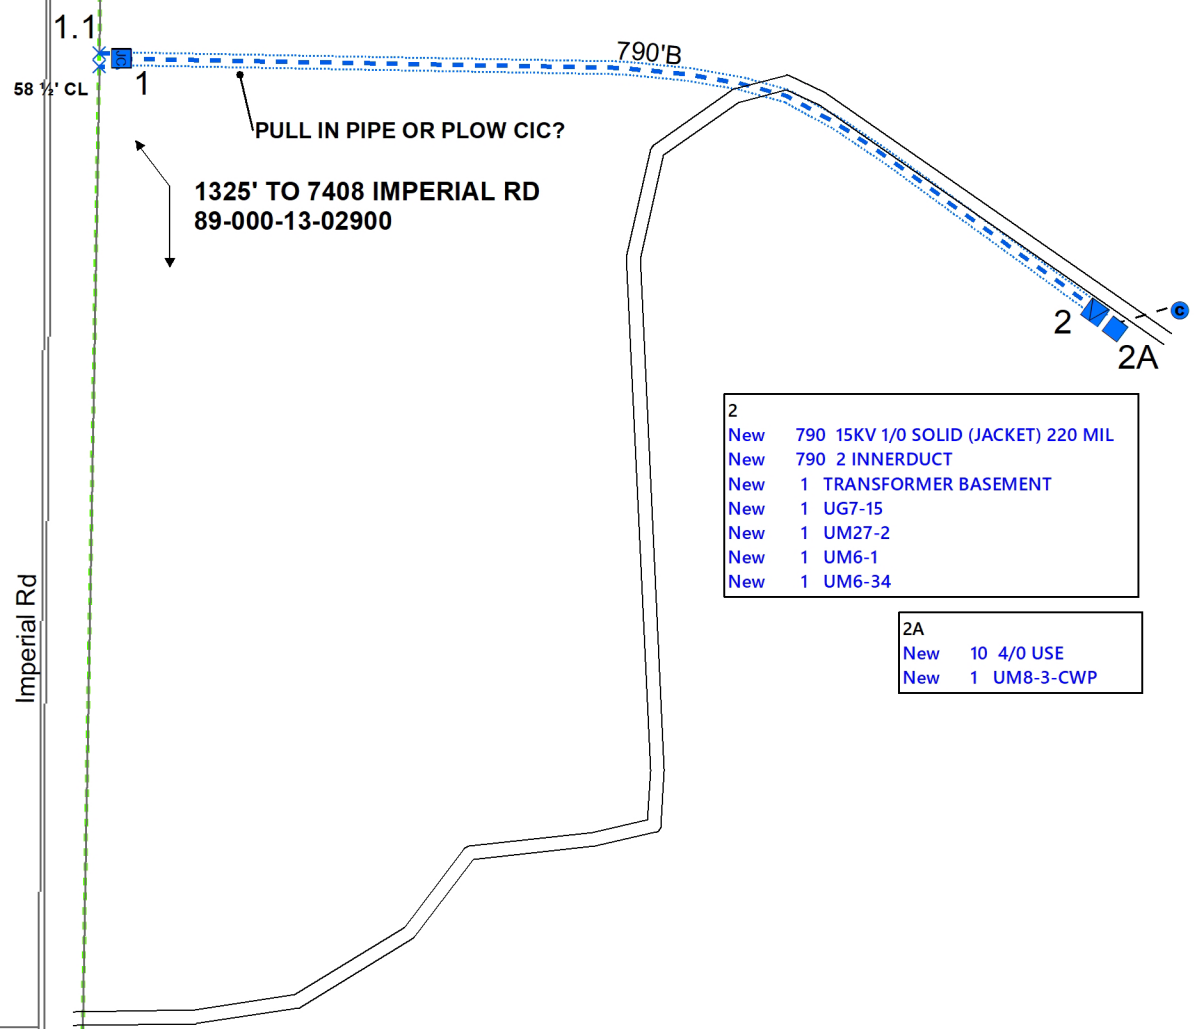

- 2
- New 790 15KV 1/0 SOLID (JACKET) 220 MIL
- New 790 2 INNERDUCT
- New 1 TRANSFORMER BASEMENT
- New 1 UG7-15
- New 1 UM27-2
- New 1 UM6-1
- New 1 UM6-34

- 2A
- New 10 4/0 USE
- New 1 UM8-3-CWP