
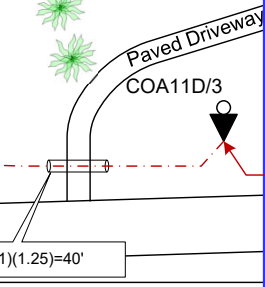


- Address- 20062 233rd Street
- Drop
 - SEB04- 220'
 - NIDF(1)- 1
 - NID(3)- 1
 - WBDO5(AGS)- 1
 - 50' Tail at the house
 - 10' Tail at the ped
 - COA11D/4
 - Fiber 462
 - Mainline
 - BDO5(AGS)- 1
 - BM60(1)(1.25)- 40'
 - BFO12- 790'
 - HO- 6
 - BA3- 1
 - BM2- 1
 - BM53A- 1
 - 20' Tails on the mainline
 - COA11D/3
 - Fibers 457-462

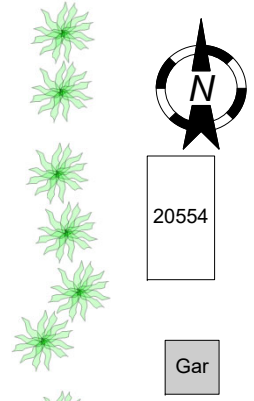

Staking Sheet

Consolidated Telephone Company

Name: 20062 233rd Street
 WO: 2021-Freedhem
 Exch: ILEC
 Route: COA11D/4
 ROW: House Drop
 State: Minnesota
 County: Morrison
 Range: ==
 Twsp: == Section: ==
 Township: ==

Staked By: JAP	Date: 10/11/2021
Revised By: _____	Date: _____
Revised By: _____	Date: _____
Revised By: _____	Date: _____
As-Built By: _____	Date: _____