




CONTRACTOR NAME: Centerpoint Energy	
CONTRACTOR JOB #: 98567562	Q3 #: 2822813
DESIGNED BY: Sam Quaal, T.C.S.	
DATE PREPARED: 10/1/21	DATE REVISED: -
ORDERED BY: Proline Solutions	REVISED BY: -
CITY: Little Falls, MN	STREET/LOCATION: Co Rd 76 - Haven Rd & Pine Ave
PROJECT NAME: SCAS Haven Rd Casings	STAGE/PHASE#: -
● - REFLECTIVE DRUM	* - TYPE A CHANNELIZER
● - REFLECTIVE CONES	

TRAFFIC ENGINEER: I HERBY CERTIFY THAT THIS PLAN WAS PREPARED BY ME OR UNDER MY DIRECT SUPERVISION, AND THAT I AM A DULY LICENSED PROFESSIONAL ENGINEER UNDER THE LAWS OF THE STATE OF MINNESOTA.

NAME - MICHAEL SHOMION, PE **LICENSE NUMBER - 50488**

DIGITAL SIGNATURE:

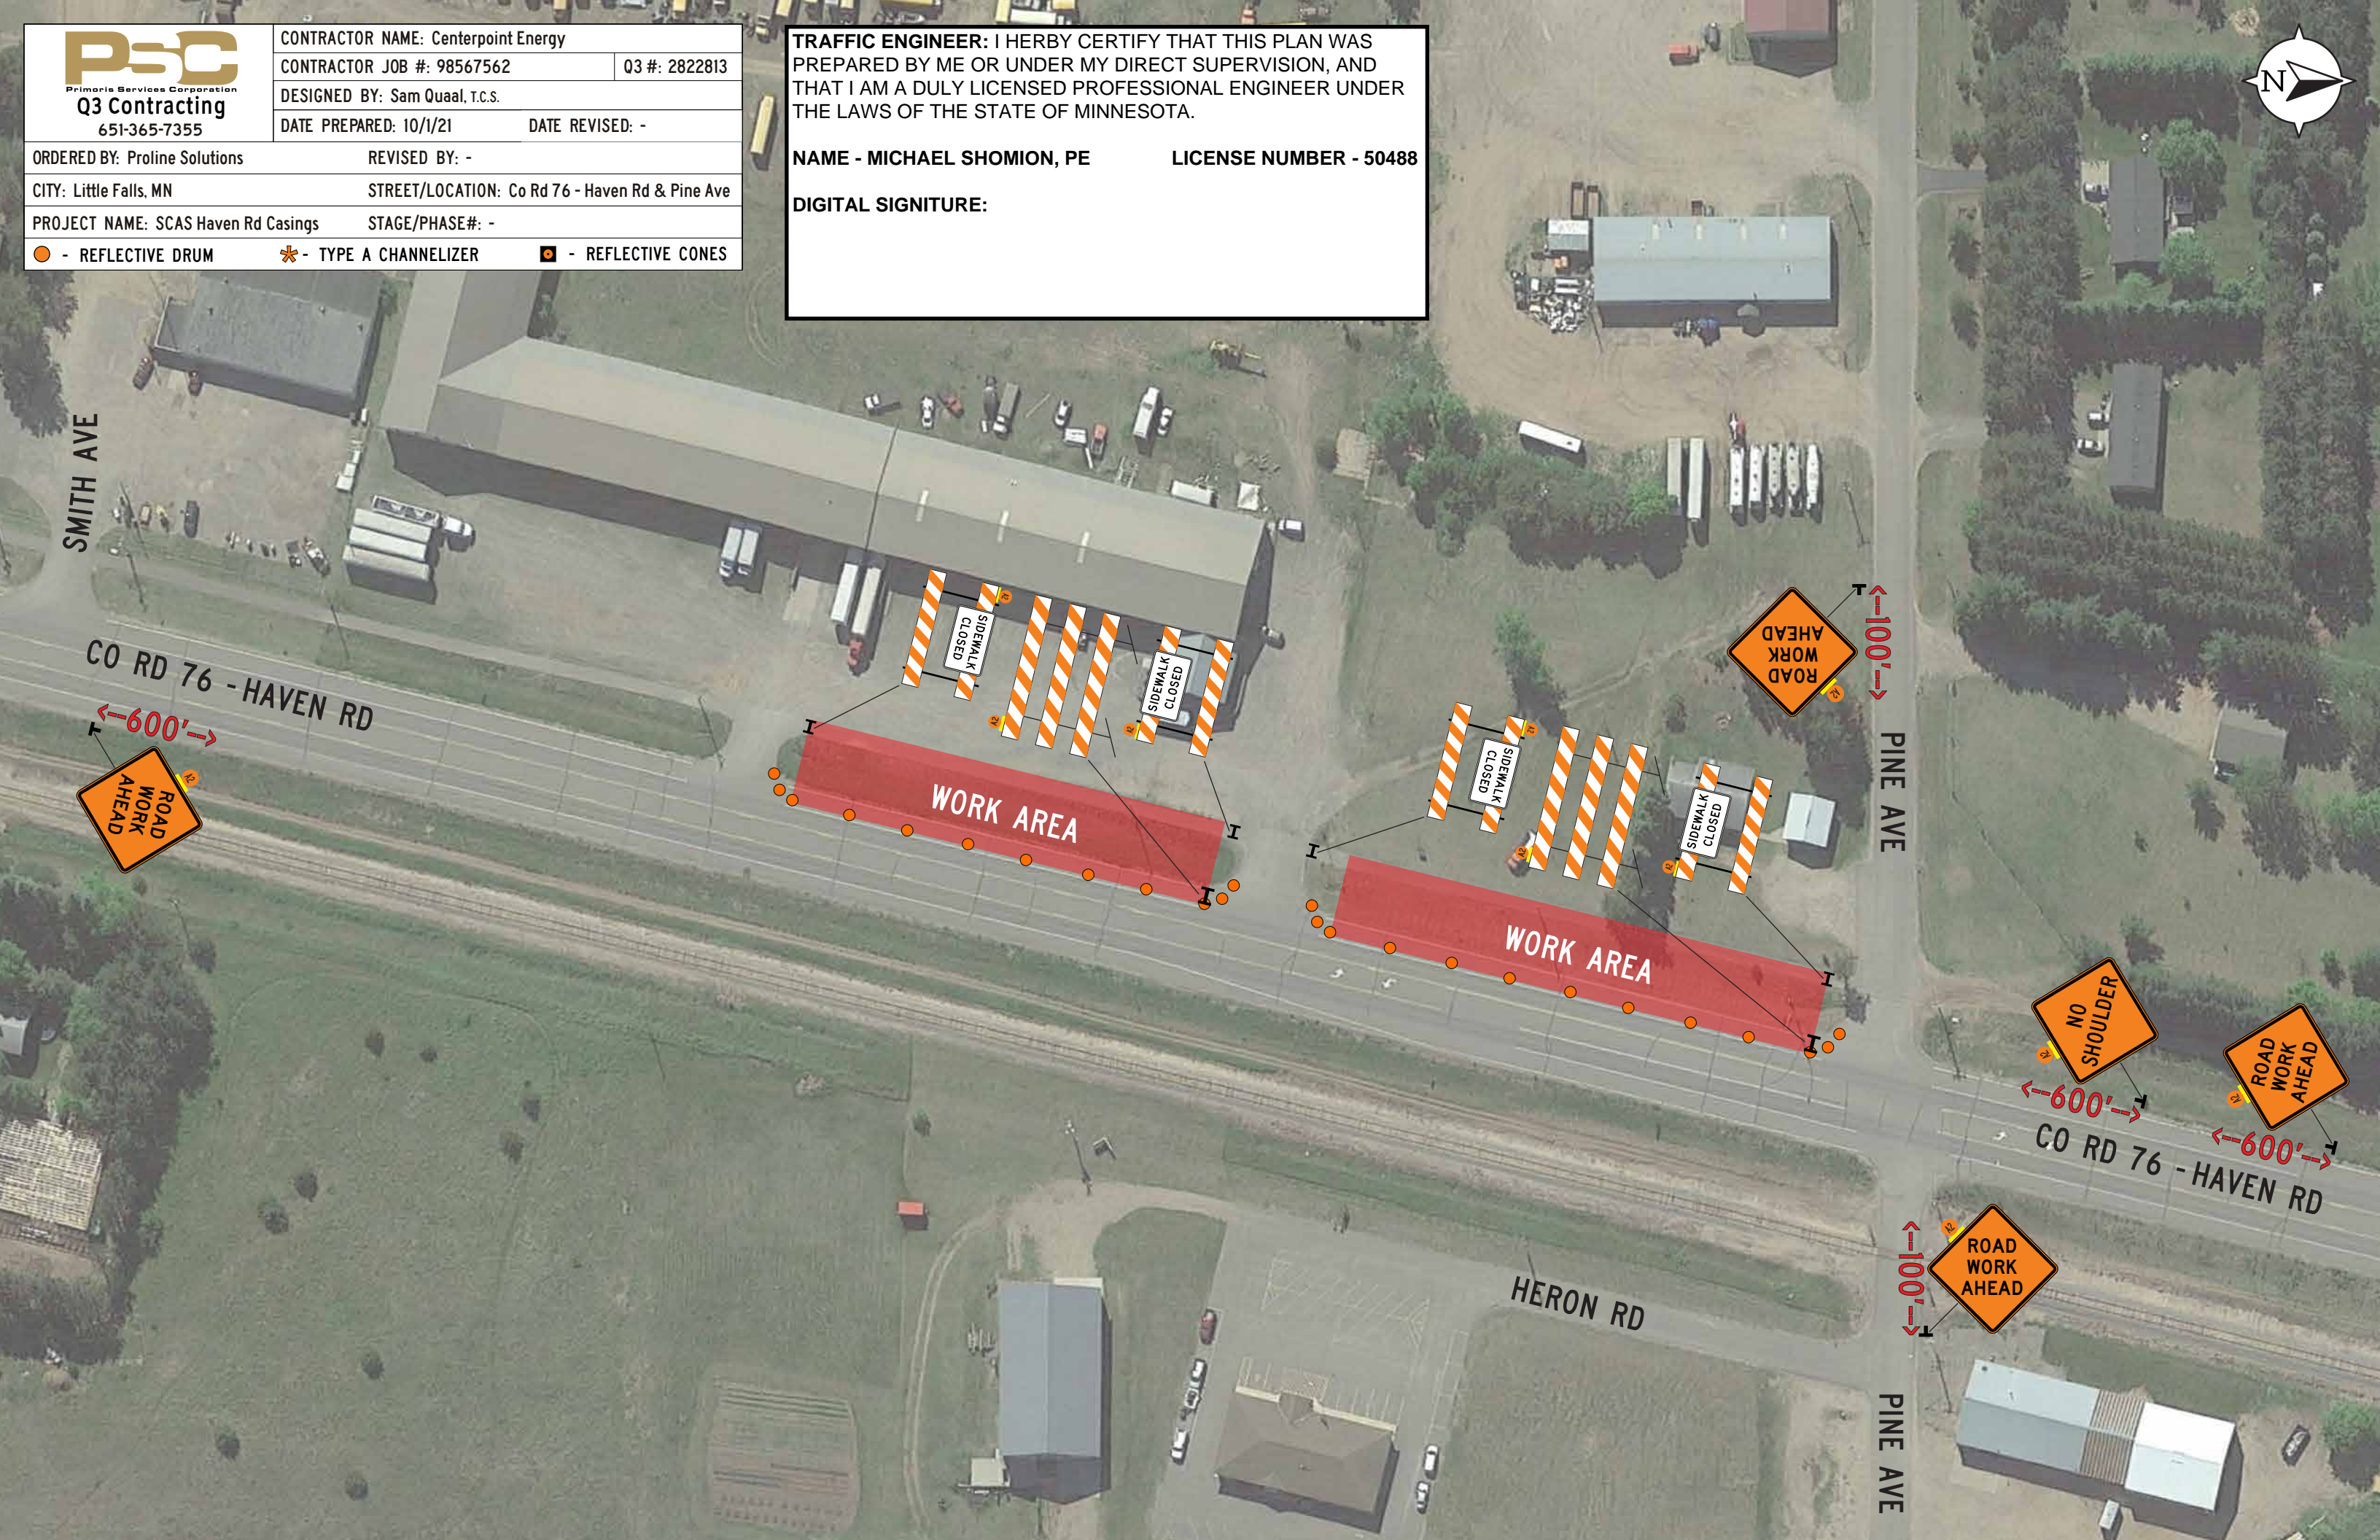


SMITH AVE

CO RD 76 - HAVEN RD



WORK AREA

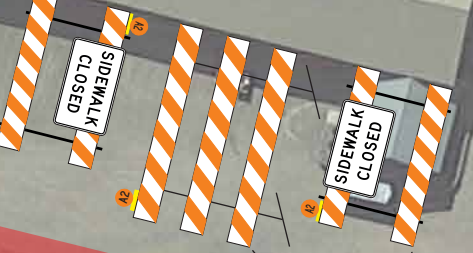

WORK AREA



PINE AVE



CO RD 76 - HAVEN RD

HERON RD



PINE AVE