


PZ01

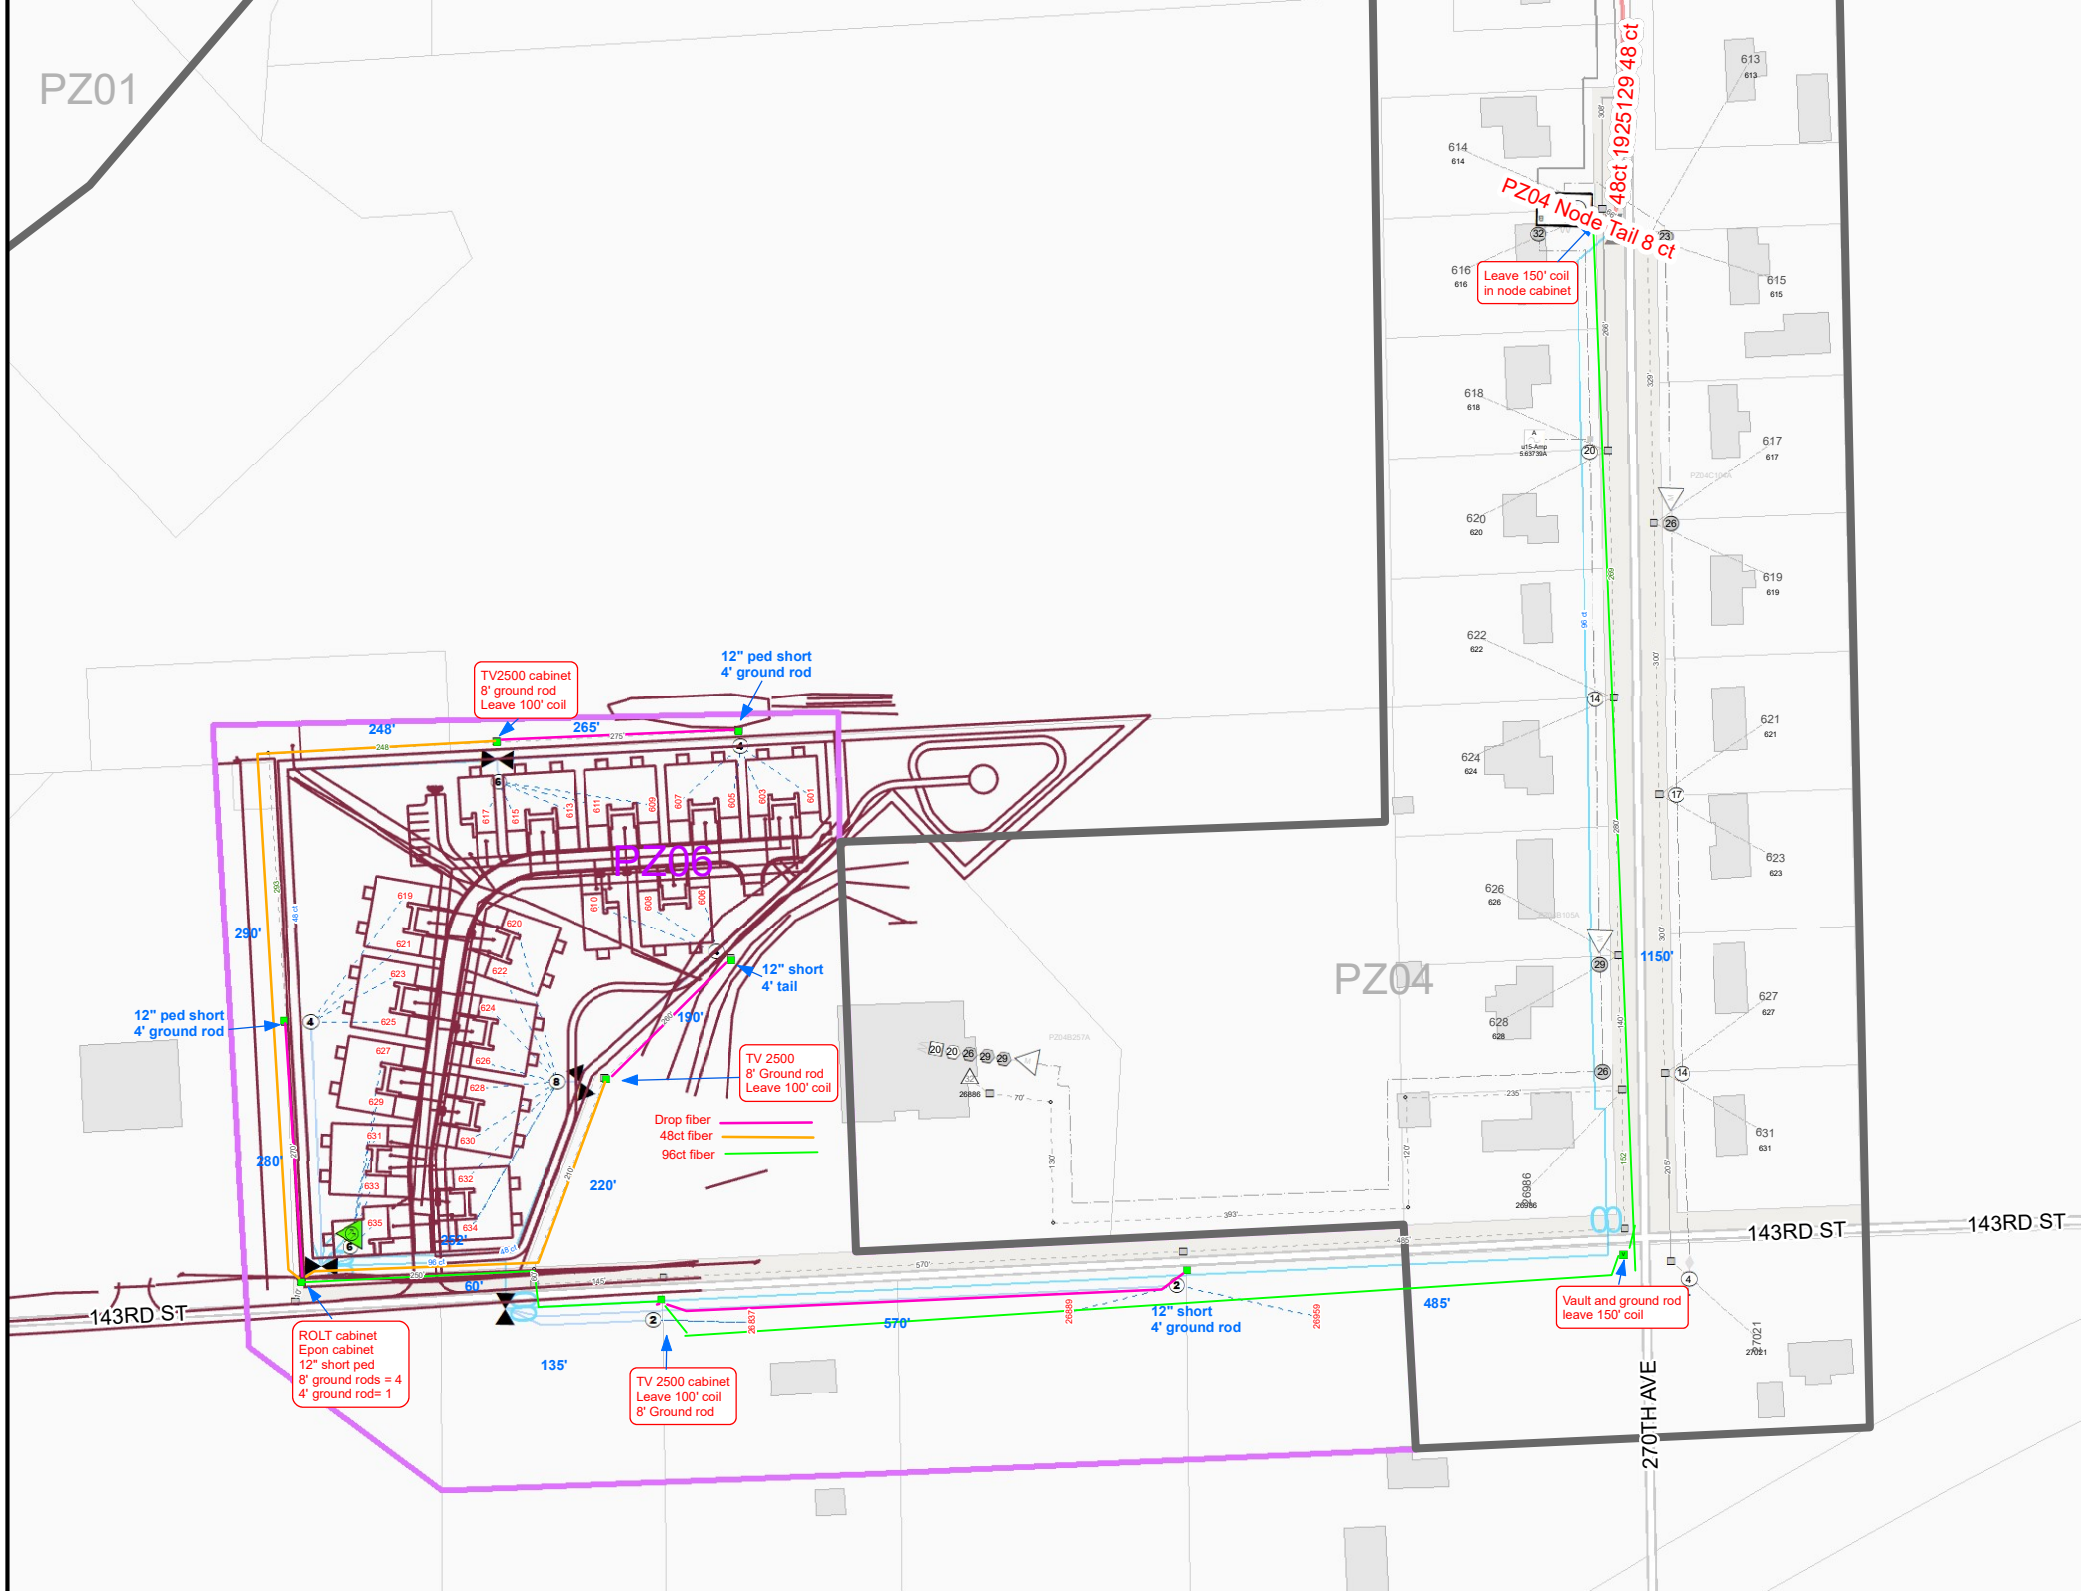

TV2500 cabinet
8' ground rod
Leave 100' coil

12" ped short
4' ground rod

PZ03

12" short
4' tail

TV 2500
8" Ground rod
Leave 100' coil

Drop fiber
 48ct fiber
 96ct fiber

ROLT cabinet
Epon cabinet
12" short ped
8" ground rods = 4
4" ground rod = 1

TV 2500 cabinet
Leave 100' coil
8" Ground rod

PZ04 Node Tail 8 ct

Leave 150' coil
in node cabinet

Vault and ground rod
leave 150' coil

143RD ST

143RD ST

143RD ST

270TH AVE

48ct 1925129 48 ct

PZ04