



LOCATION	BA	BDO	BHF	BDO	BM															HBFO					HO	NID	W			XZ	COMMENTS
	3	4	TYPE	TYPE	(3)	2	21	53	53	61(3)	72	73	81	83	24	48	72	60	144	192	288	1	12R	TYPE	BDO	BHF	HBFO				
Total	0	0	0	0	0	0	0	0	0	0	0	0	0	0	0	0	0	0	0	0	0	0	0	0	0	0	0	0	0	0	0

**Project: Reconnect II**

Staked By: ED & JP    Date:  
 Revised By:            Date:  
 As Built By:            Date:  
 ROW Width:

0    80    160  
 Feet

Prepared by:  
 CTC 218-454-1234  
 12/29/2021



LOCATION	BA	BDO	BHF	BDO	BM										HBFO				HO	NID	W			XZ	COMMENTS						
	3	4	TYPE	TYPE	(3)	2	21	53	53	61(3)	72	73	81	83	24	48	72	90	144	192	288	1	12R	TYPE	BDO	BHF	HBFO				
Total	0	0	0	0	0	0	0	0	0	0	0	0	0	0	0	0	0	0	0	0	0	0	0	0	0	0	0	0	0	0	0

**Project: Reconnect II**

Staked By: ED & JP    Date:  
 Revised By:                      Date:  
 As Built By:                      Date:  
 ROW Width:

0    120    240  
 Feet

Prepared by:  
 CTC 218-454-1234  
 12/29/2021

Page: 10A-3

Page: 10A-5



LOCATION	BA	BDO	BHF	BDO	BM																			HO	NID	W			XZ	COMMENTS
	3	4	TYPE	TYPE	(3)	2	21	53	53	61(3)	72	73	81	83	24	48	72	60	144	192	288	1	12R	TYPE	BDO	BHF	HBFO			
Total	0	0	0	0	0	0	0	0	0	0	0	0	0	0	0	0	0	0	0	0	0	0	0	0	0	0	0	0	0	0

**Project: Reconnect II**

Staked By: ED & JP    Date:  
 Revised By:                      Date:  
 As Built By:                      Date:  
 ROW Width:

0    120    240  
 Feet

Prepared by:  
 CTC 218-454-1234  
 12/29/2021

Page: 10A-2

Page: 10A-4

Page: 10A13B-1




LOCATION	BA	BDO	BHF	BDO	BM										HBFO					HO	NID	W			XZ	COMMENTS					
	3	4	TYPE	TYPE	(3)	2	21	53	53	61(3)	72	73	81	83	24	48	72	60	144	192	288	1	12R	TYPE	BDO	BHF	HBFO				
Total	0	0	0	0	0	0	0	0	0	0	0	0	0	0	0	0	0	0	0	0	0	0	0	0	0	0	0	0	0	0	0

Project: Reconnect II

Staked By: ED & JP    Date:  
 Revised By:                      Date:  
 As Built By:                      Date:  
 ROW Width:

0    120    240  
 Feet

Prepared by:  
 CTC 218-454-1234  
 12/29/2021

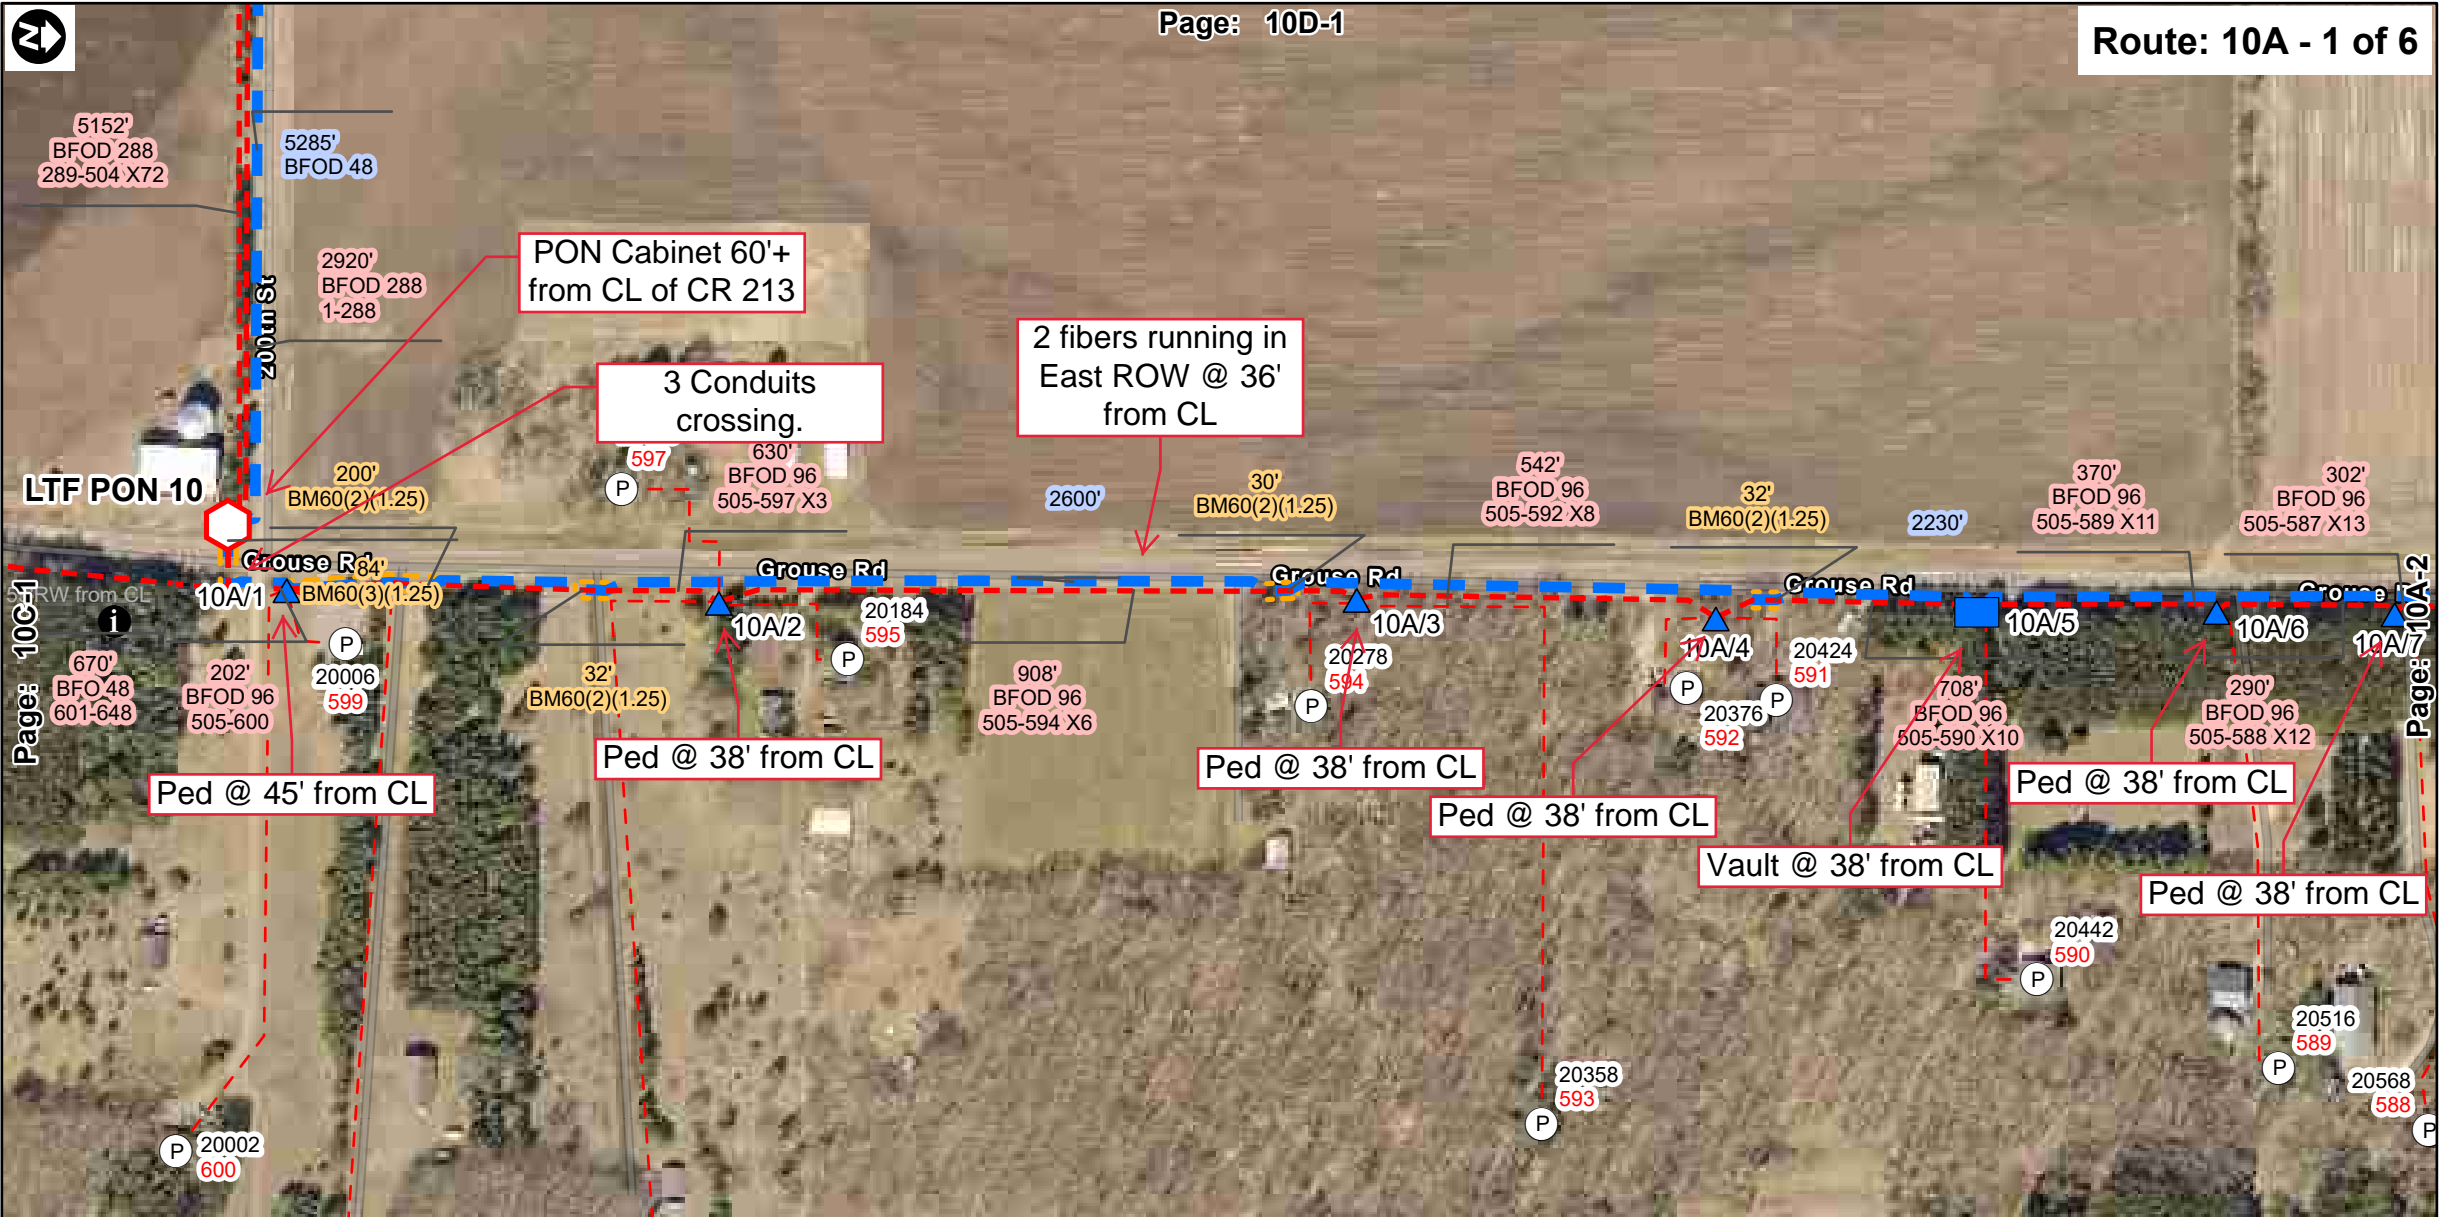

LOCATION	BA	BDO	BHF	BDO	BM										HBFO					HO	NID	W			XZ	COMMENTS					
	3	4	TYPE	TYPE	(3)	2	21	53	53	61(3)	72	73	81	83	24	48	72	96	144	192	288	1	12R	TYPE	BDO	BHF	HBFO				
Total	0	0	0	0	0	0	0	0	0	0	0	0	0	0	0	0	0	0	0	0	0	0	0	0	0	0	0	0	0	0	0

**Project: Reconnect II**

Staked By: ED & JP    Date:  
 Revised By:            Date:  
 As Built By:            Date:  
 ROW Width:

0    180    360  
 Feet

Prepared by:  
 CTC 218-454-1234  
 12/29/2021



LOCATION	BA	BDO	BHF	BDO	BM										HBFO					HO	NID			W			XZ	COMMENTS						
	3	4	TYPE	TYPE	(3)	2	21	53	53	61(3)	72	73	81	83	24	48	72	60	144	192	288	1	12R	TYPE	BDO	BHF	HBFO							
Total	0	0	0	0	0	0	0	0	0	0	0	0	0	0	0	0	0	0	0	0	0	0	0	0	0	0	0	0	0	0	0	0	0	0

**Project: Reconnect II**

Staked By: ED & JP    Date:  
 Revised By:            Date:  
 As Built By:            Date:  
 ROW Width:

0    220    440  
 Feet

Prepared by:  
 CTC 218-454-1234  
 12/29/2021



Page: 10C-1

Page: 10C-3



Page: 10C12D-1

LOCATION	BA	BDO	BHF	BDO	BM										HBFO					HO	NID	W			XZ	COMMENTS					
	3	4	TYPE	TYPE	(3)	2	21	53	53	61(3)	72	73	81	83	24	48	72	60	144	192	288	1	12R	TYPE	BDO	BHF	HBFO				
Total	0	0	0	0	0	0	0	0	0	0	0	0	0	0	0	0	0	0	0	0	0	0	0	0	0	0	0	0	0	0	0

Project: Reconnect II

Staked By: ED & JP    Date:  
 Revised By:            Date:  
 As Built By:            Date:  
 ROW Width:

0    120    240  
 Feet

Prepared by: CTC 218-454-1234  
 12/29/2021



LOCATION	BA	BDO	BHF	BDO	BM										HBFO					HO	NID	W			XZ	COMMENTS					
	3	4	TYPE	TYPE	(3)	2	21	53	53	61(3)	72	73	81	83	24	48	72	90	144	192	288	1	12R	TYPE	BDO	BHF	HBFO				
Total	0	0	0	0	0	0	0	0	0	0	0	0	0	0	0	0	0	0	0	0	0	0	0	0	0	0	0	0	0	0	0


**Project: Reconnect II**

Staked By: ED & JP    Date:  
 Revised By:                      Date:  
 As Built By:                      Date:  
 ROW Width:

0    200    400  
 Feet

Prepared by:  
 CTC 218-454-1234  
 12/29/2021



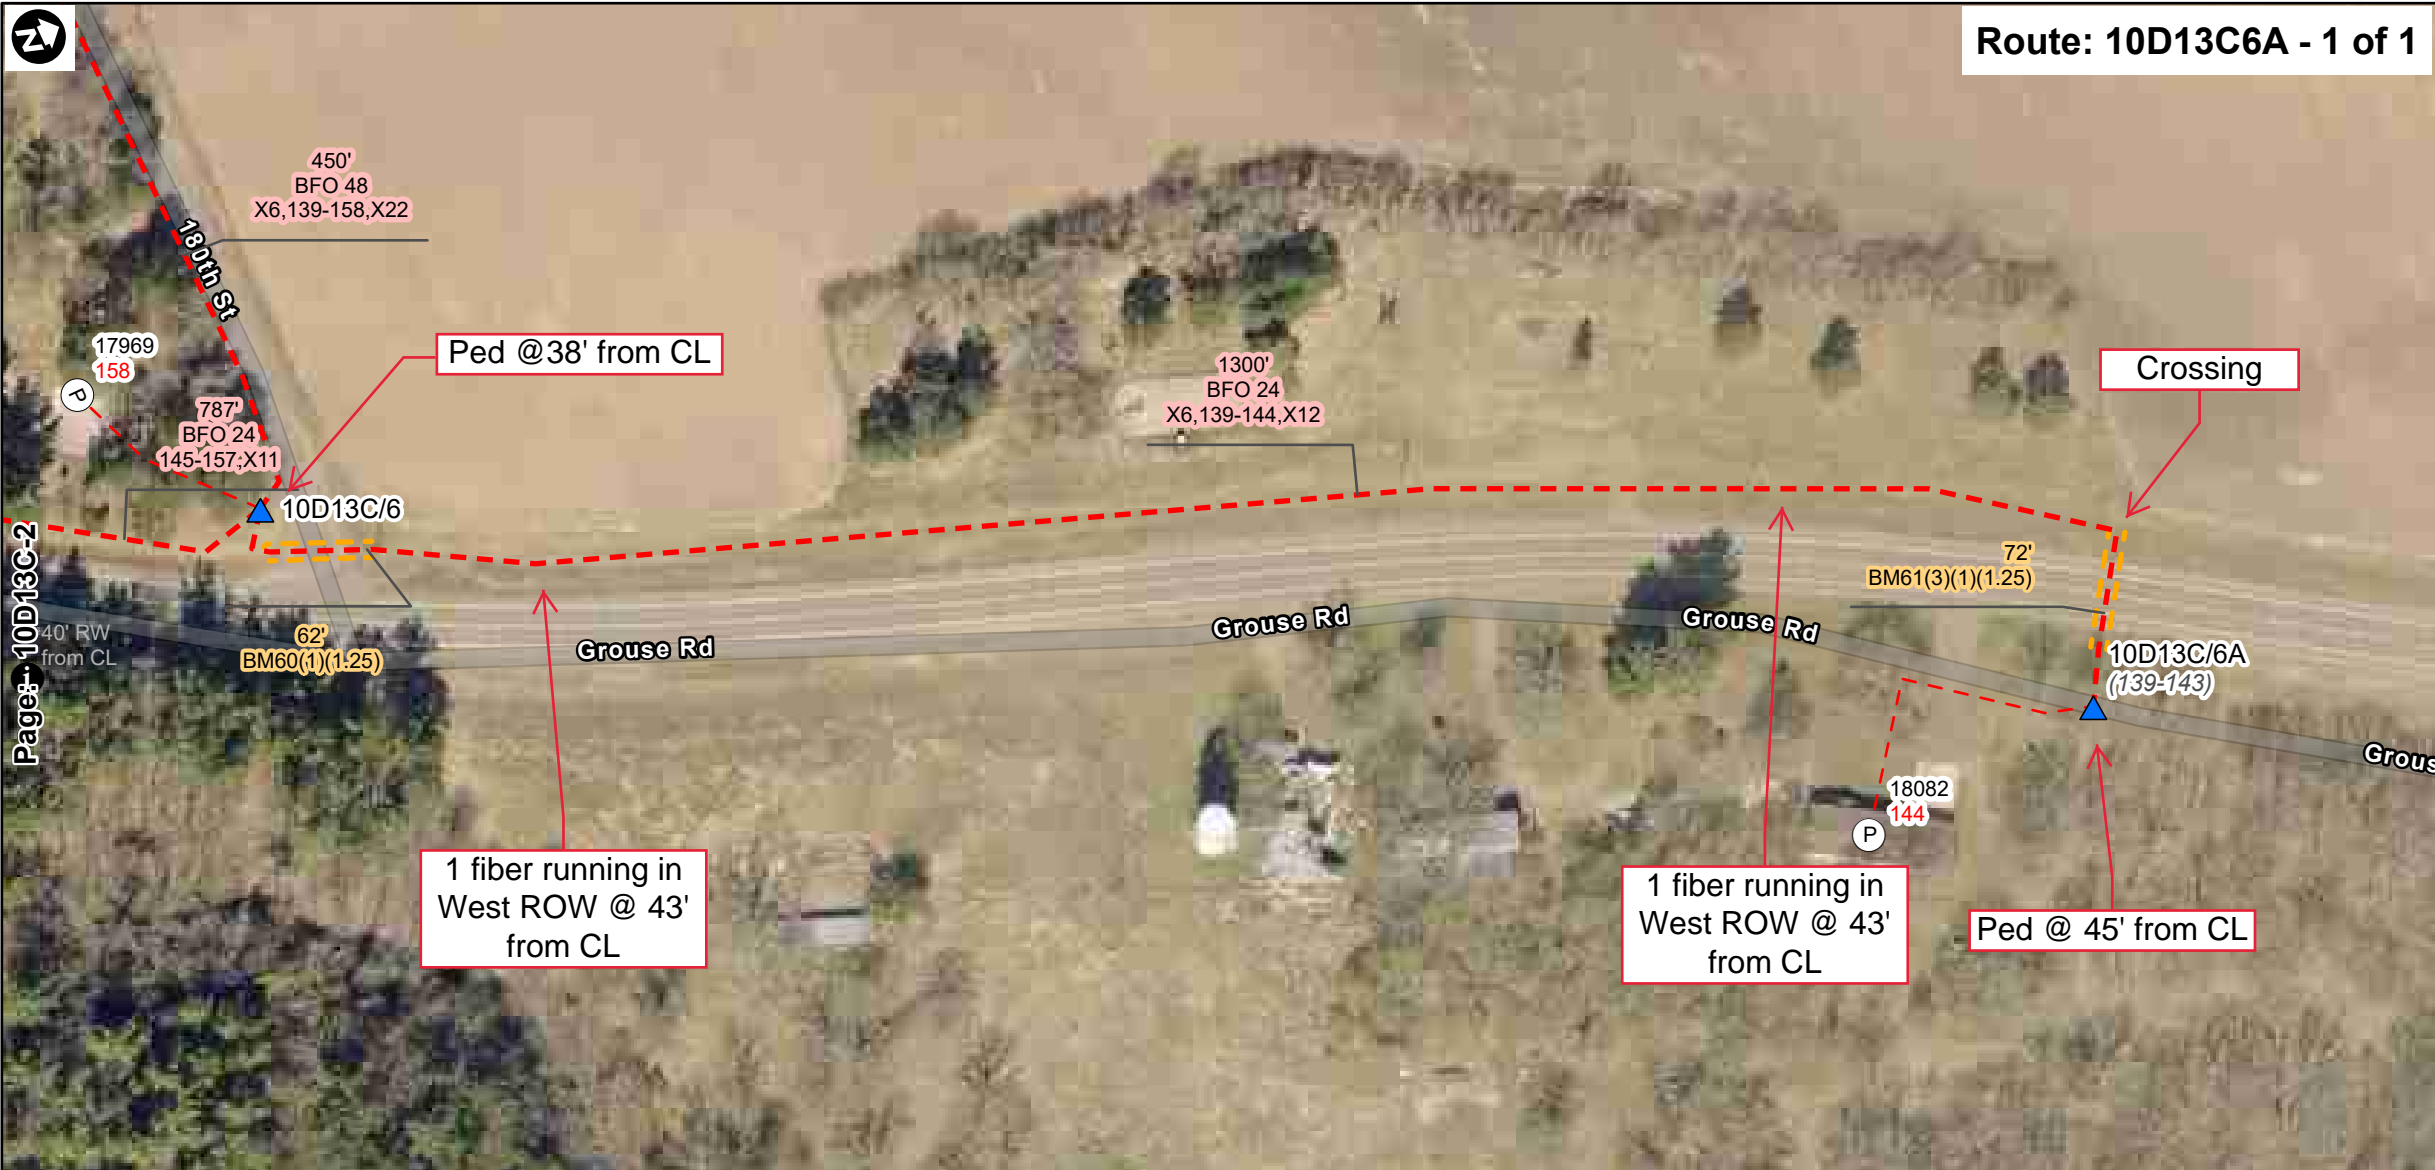


Page: 10D13C-2

LOCATION	BA	BDO	BHF	BDO	BM										HBFO					HO	NID	W			XZ	COMMENTS						
	3	4	TYPE	TYPE	(3)	2	21	53	53	61(3)	72	73	81	83	24	48	72	96	144	192	288	1	12R	TYPE	BDO	BHF	HBFO					
Total	0	0	0	0	0	0	0	0	0	0	0	0	0	0	0	0	0	0	0	0	0	0	0	0	0	0	0	0	0	0	0	0

**Project: Reconnect II**



Staked By: ED & JP    Date:  
 Revised By:            Date:  
 As Built By:            Date:  
 ROW Width:

0    80    160  
 Feet

Prepared by:  
 CTC 218-454-1234  
 12/29/2021



LOCATION	BA	BDO	BHF	BDO	BM										HBFO					HO	NID	W			XZ	COMMENTS						
	3	4	TYPE	TYPE	(3)	2	21	53	53	61(3)	72	73	81	83	24	48	72	60	144	192	288	1	12R	TYPE	BDO	BHF	HBFO					
Total	0	0	0	0	0	0	0	0	0	0	0	0	0	0	0	0	0	0	0	0	0	0	0	0	0	0	0	0	0	0	0	0

**Project: Reconnect II**

Staked By: ED & JP    Date:  
 Revised By:            Date:  
 As Built By:            Date:  
 ROW Width:

0    100    200  
 Feet

Prepared by:  
 CTC 218-454-1234  
 12/29/2021



LOCATION	BA	BDO	BHF	BDO	BM										HBFO					HO	NID	W			XZ	COMMENTS						
	3	4	TYPE	TYPE	(3)	2	21	53	53	61(3)	72	73	81	83	24	48	72	90	144	192	288	1	12R	TYPE	BDO	BHF	HBFO					
Total	0	0	0	0	0	0	0	0	0	0	0	0	0	0	0	0	0	0	0	0	0	0	0	0	0	0	0	0	0	0	0	0

**Project: Reconnect II**

Staked By: ED & JP    Date:  
 Revised By:            Date:  
 As Built By:            Date:  
 ROW Width:

0    80    160  
 Feet

Prepared by:  
 CTC 218-454-1234  
 12/29/2021



LOCATION	BA	BDO	BHF	BDO	BM										HBFO					HO	NID			W	XZ	COMMENTS				
	3	4	TYPE	TYPE	(3)	2	21	53	53	61(3)	72	73	81	83	24	48	72	60	144	192	288	1	12R	TYPE	BDO	BHF	HBFO			
Total	0	0	0	0	0	0	0	0	0	0	0	0	0	0	0	0	0	0	0	0	0	0	0	0	0	0	0	0	0	0

**Project: Reconnect II**

Staked By: ED & JP    Date:  
 Revised By:            Date:  
 As Built By:            Date:  
 ROW Width:

0    80    160  
 Feet

Prepared by:  
 CTC 218-454-1234  
 12/29/2021



Page: 10D-9

Page: 10D26C-1


LOCATION	BA	BDO	BHF	BDO	BM										HBFO					HO	NID			W			XZ		COMMENTS						
	3	4	TYPE	TYPE	(3)	2	21	53	53	61(3)	72	73	81	83	24	48	72	60	144	192	288	1	12R	TYPE	BDO	BHF	HBFO								
Total	0	0	0	0	0	0	0	0	0	0	0	0	0	0	0	0	0	0	0	0	0	0	0	0	0	0	0	0	0	0	0	0	0	0	0

**Project: Reconnect II**

Staked By: ED & JP    Date:  
 Revised By:            Date:  
 As Built By:            Date:  
 ROW Width:


0    80    160  
 Feet

Prepared by:  
 CTC 218-454-1234  
 12/29/2021

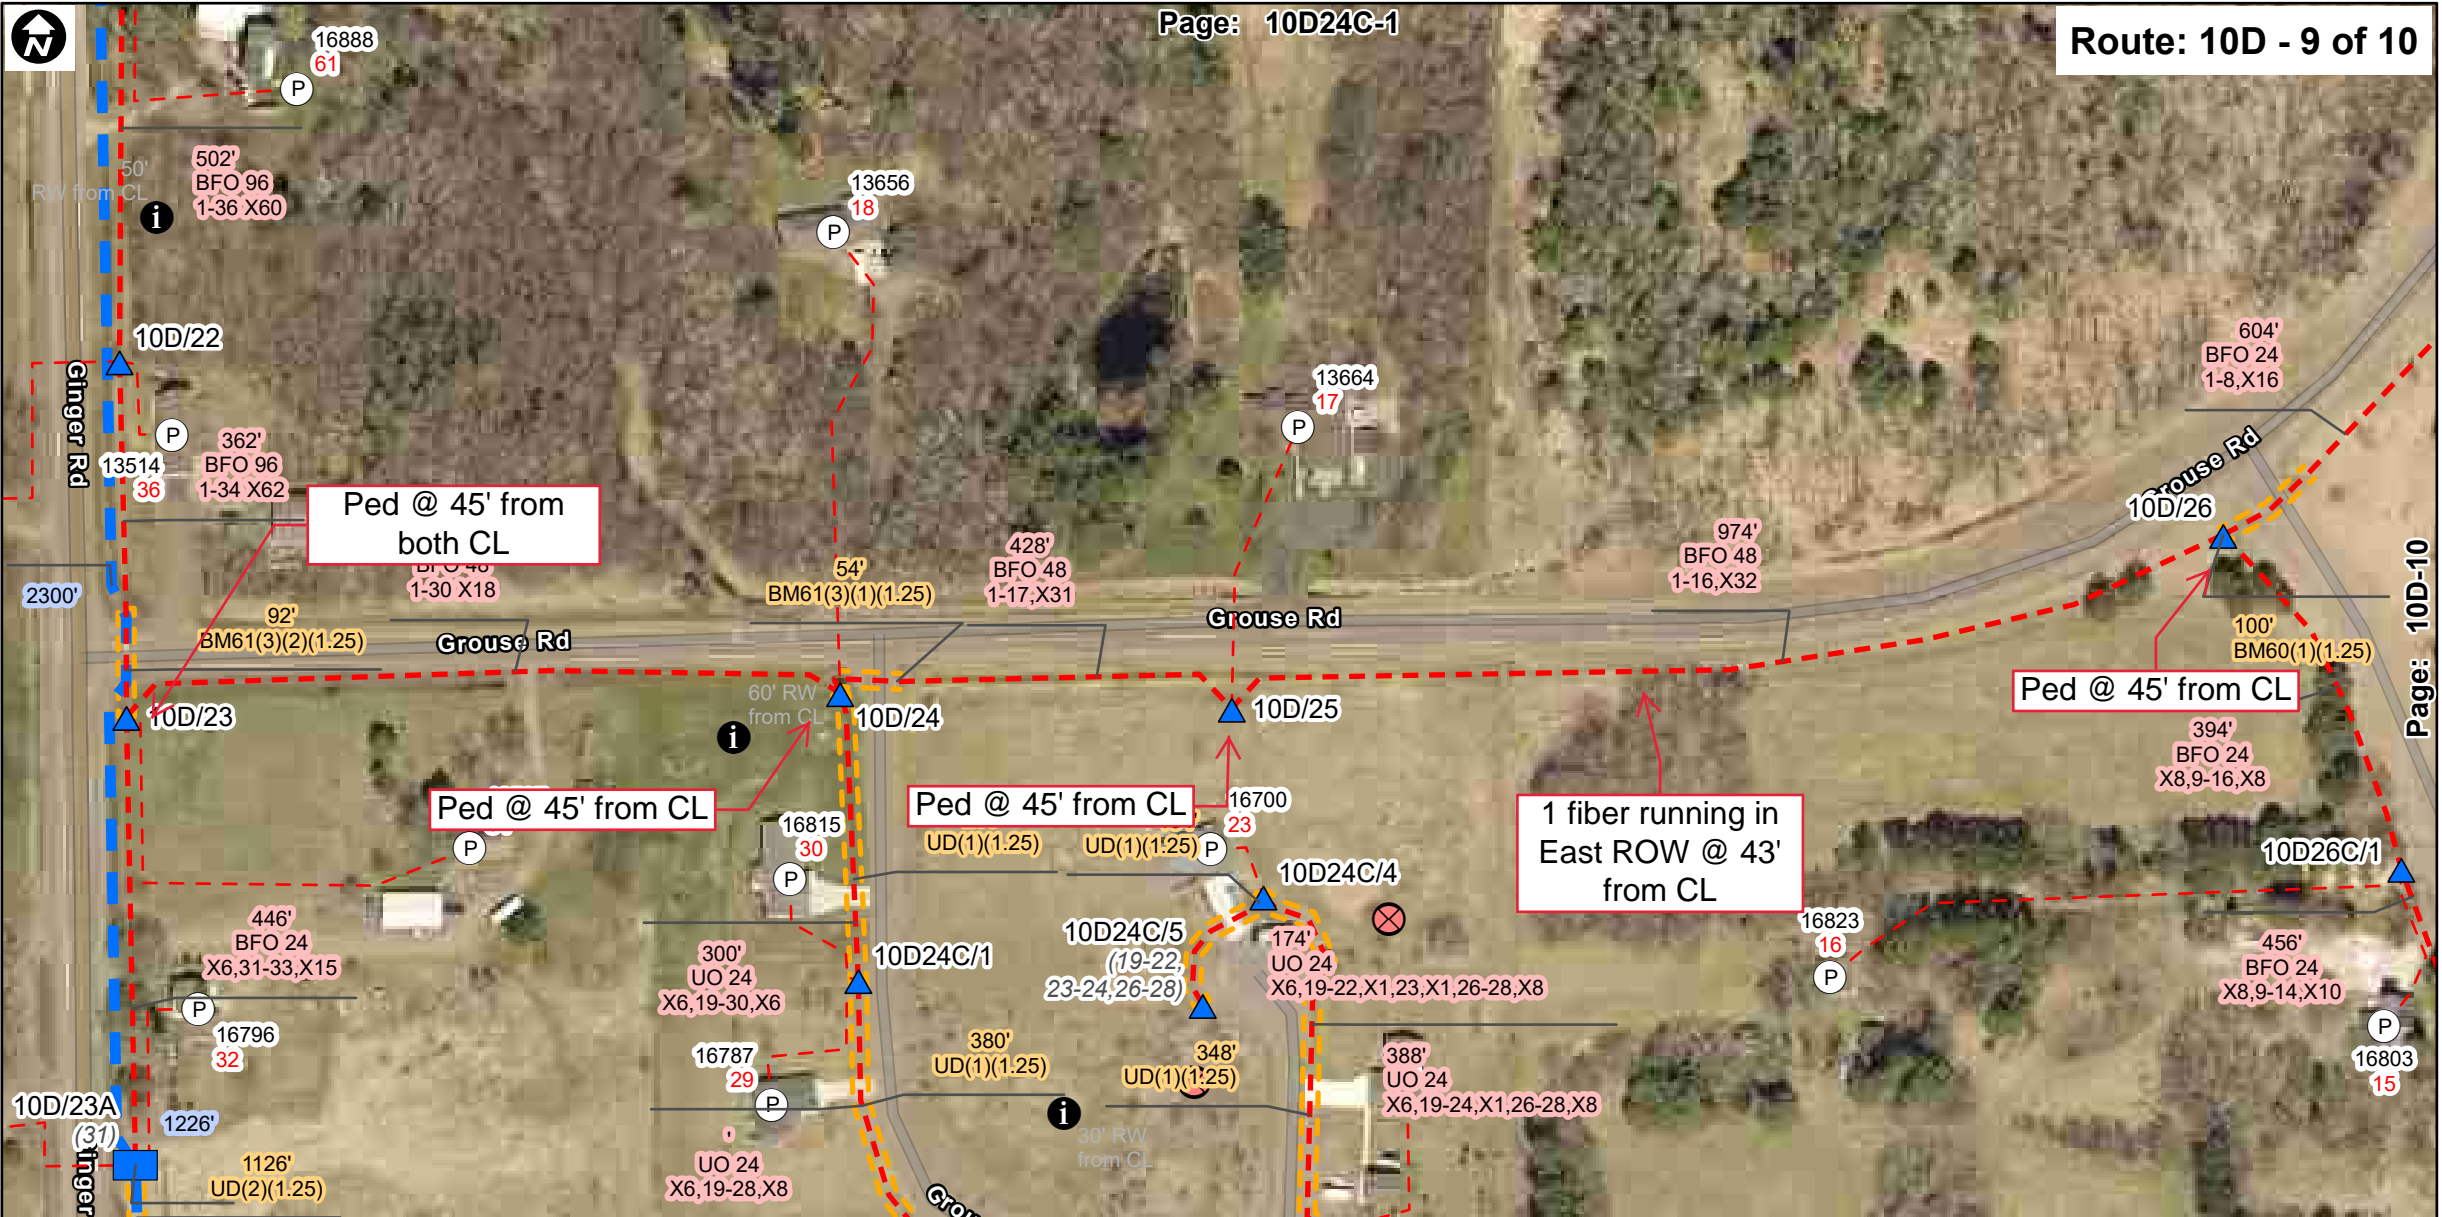

LOCATION	BA	BDO	BHF	BDO	BM										HBFO				HO	NID	W			XZ	COMMENTS				
	3	4	TYPE	TYPE	(3)	2	21	53	53	61(3)	72	73	81	83	24	48	72	60	144	192	288	1	12R	TYPE	BDO	BHF	HBFO		
Total	0	0	0	0	0	0	0	0	0	0	0	0	0	0	0	0	0	0	0	0	0	0	0	0	0	0	0	0	0

**Project: Reconnect II**



Staked By: ED & JP    Date:  
 Revised By:            Date:  
 As Built By:            Date:  
 ROW Width:

0    120    240  
 Feet

Prepared by:  
 CTC 218-454-1234  
 12/29/2021



LOCATION	BA	BDO	BHF	BDO	BM										HBFO				HO	NID	W			XZ	COMMENTS							
	3	4	TYPE	TYPE	(3)	2	21	53	53	61(3)	72	73	81	83	24	48	72	60	144	192	288	1	12R	TYPE	BDO	BHF	HBFO					
Total	0	0	0	0	0	0	0	0	0	0	0	0	0	0	0	0	0	0	0	0	0	0	0	0	0	0	0	0	0	0	0	0

**Project: Reconnect II**

Staked By: ED & JP    Date:  
 Revised By:            Date:  
 As Built By:            Date:  
 ROW Width:

0    280    560  
 Feet

Prepared by:  
 CTC 218-454-1234  
 12/29/2021



LOCATION	BA	BDO	BHF	BDO	BM										HBFO				HO	NID	W			XZ	COMMENTS							
	3	4	TYPE	TYPE	(3)	2	21	53	53	61(3)	72	73	81	83	24	48	72	96	144	192	288	1	12R	TYPE	BDO	BHF	HBFO					
Total	0	0	0	0	0	0	0	0	0	0	0	0	0	0	0	0	0	0	0	0	0	0	0	0	0	0	0	0	0	0	0	0

**Project: Reconnect II**

Staked By: ED & JP    Date:  
 Revised By:            Date:  
 As Built By:            Date:  
 ROW Width:

0    140    280  
 Feet

Prepared by:  
 CTC 218-454-1234  
 12/29/2021