




LOCATION	BA	BDO	BHF	BDO	BM										HBFO					HO	NID	W			XZ	COMMENTS				
	3	4	TYPE	TYPE	(3)	2 (5/8/8)	21	53	53 A	61(3)	72	73	81	83	24	48	72	06	144	192	208	1	12R	TYPE	BDO	BHF	HBFO			
Total	0	0	0	0	0	0	0	0	0	0	0	0	0	0	0	0	0	0	0	0	0	0	0	0	0	0	0	0	0	0

Project: Reconnect II



Staked By: ZG Date:
 Revised By: Date:
 As Built By: Date:
 ROW Width:


0 200 400
 Feet

Prepared by:
 CTC 218-454-1234
 2/9/2022



LOCATION	BA	BDO	BHF	BDO	BM										HBFO					HO	NID	W			XZ	COMMENTS					
	3	4	TYPE	TYPE	(3)	2	21	53	53	61(3)	72	73	81	83	24	48	72	06	144	192	208	1	12R	TYPE	BDO	BHF	HBFO				
Total	0	0	0	0	0	0	0	0	0	0	0	0	0	0	0	0	0	0	0	0	0	0	0	0	0	0	0	0	0	0	0

Project: Reconnect II



Staked By: ZG Date:
 Revised By: Date:
 As Built By: Date:
 ROW Width:

0 80 160
 Feet

Prepared by:
 CTC 218-454-1234
 2/9/2022



Project: Reconnect II

Staked By: ZG Date:
 Revised By: Date:
 As Built By: Date:
 ROW Width:

0 100 200
 Feet

Prepared by:
 CTC 218-454-1234
 2/9/2022



LOCATION	BA	BDO	BHF	BDO	BM										HBFO	HO	NID	W			XZ	COMMENTS										
	3	4	TYPE	TYPE	(3)	2	21	53	53	61(3)	72	73	81	83	24	48	72	06	144	192	208	1	12R	TYPE	BDO	BHF	HBFO					
Total	0	0	0	0	0	0	0	0	0	0	0	0	0	0	0	0	0	0	0	0	0	0	0	0	0	0	0	0	0	0	0	0

Project: Reconnect II

Staked By: ZG Date:
 Revised By: Date:
 As Built By: Date:
 ROW Width:


0 220 440 Feet

Prepared by:
 CTC 218-454-1234
 2/9/2022



LOCATION	BA	BDO	BHF	BDO	BM												HBFO	HO	NID	W			XZ	COMMENTS							
	3	4	TYPE	TYPE	(3)	2	21	53	53	61(3)	72	73	81	83	24	48	72	06	144	192	208	1	12R	TYPE	BDO	BHF	HBFO				
Total	0	0	0	0	0	0	0	0	0	0	0	0	0	0	0	0	0	0	0	0	0	0	0	0	0	0	0	0	0	0	0

Project: Reconnect II



Staked By: ZG Date:
 Revised By: Date:
 As Built By: Date:
 ROW Width:

0 220 440 Feet

Prepared by:
 CTC 218-454-1234
 2/9/2022



Page: 3B18D23A-1




LOCATION	BA	BDO	BHF	BDO	BM										HBFO					HO	NID	W			XZ	COMMENTS						
	3	4	TYPE	TYPE	(3)	2 (5/8/8)	21	53	53 A	61(3)	72	73	81	83	24	48	72	96	144	192	208	1	12R	TYPE	BDO	BHF	HBFO					
Total	0	0	0	0	0	0	0	0	0	0	0	0	0	0	0	0	0	0	0	0	0	0	0	0	0	0	0	0	0	0	0	0

Project: Reconnect II

Staked By: ZG Date:
 Revised By: Date:
 As Built By: Date:
 ROW Width:

0 200 400
 Feet


Prepared by:
 CTC 218-454-1234
 2/9/2022

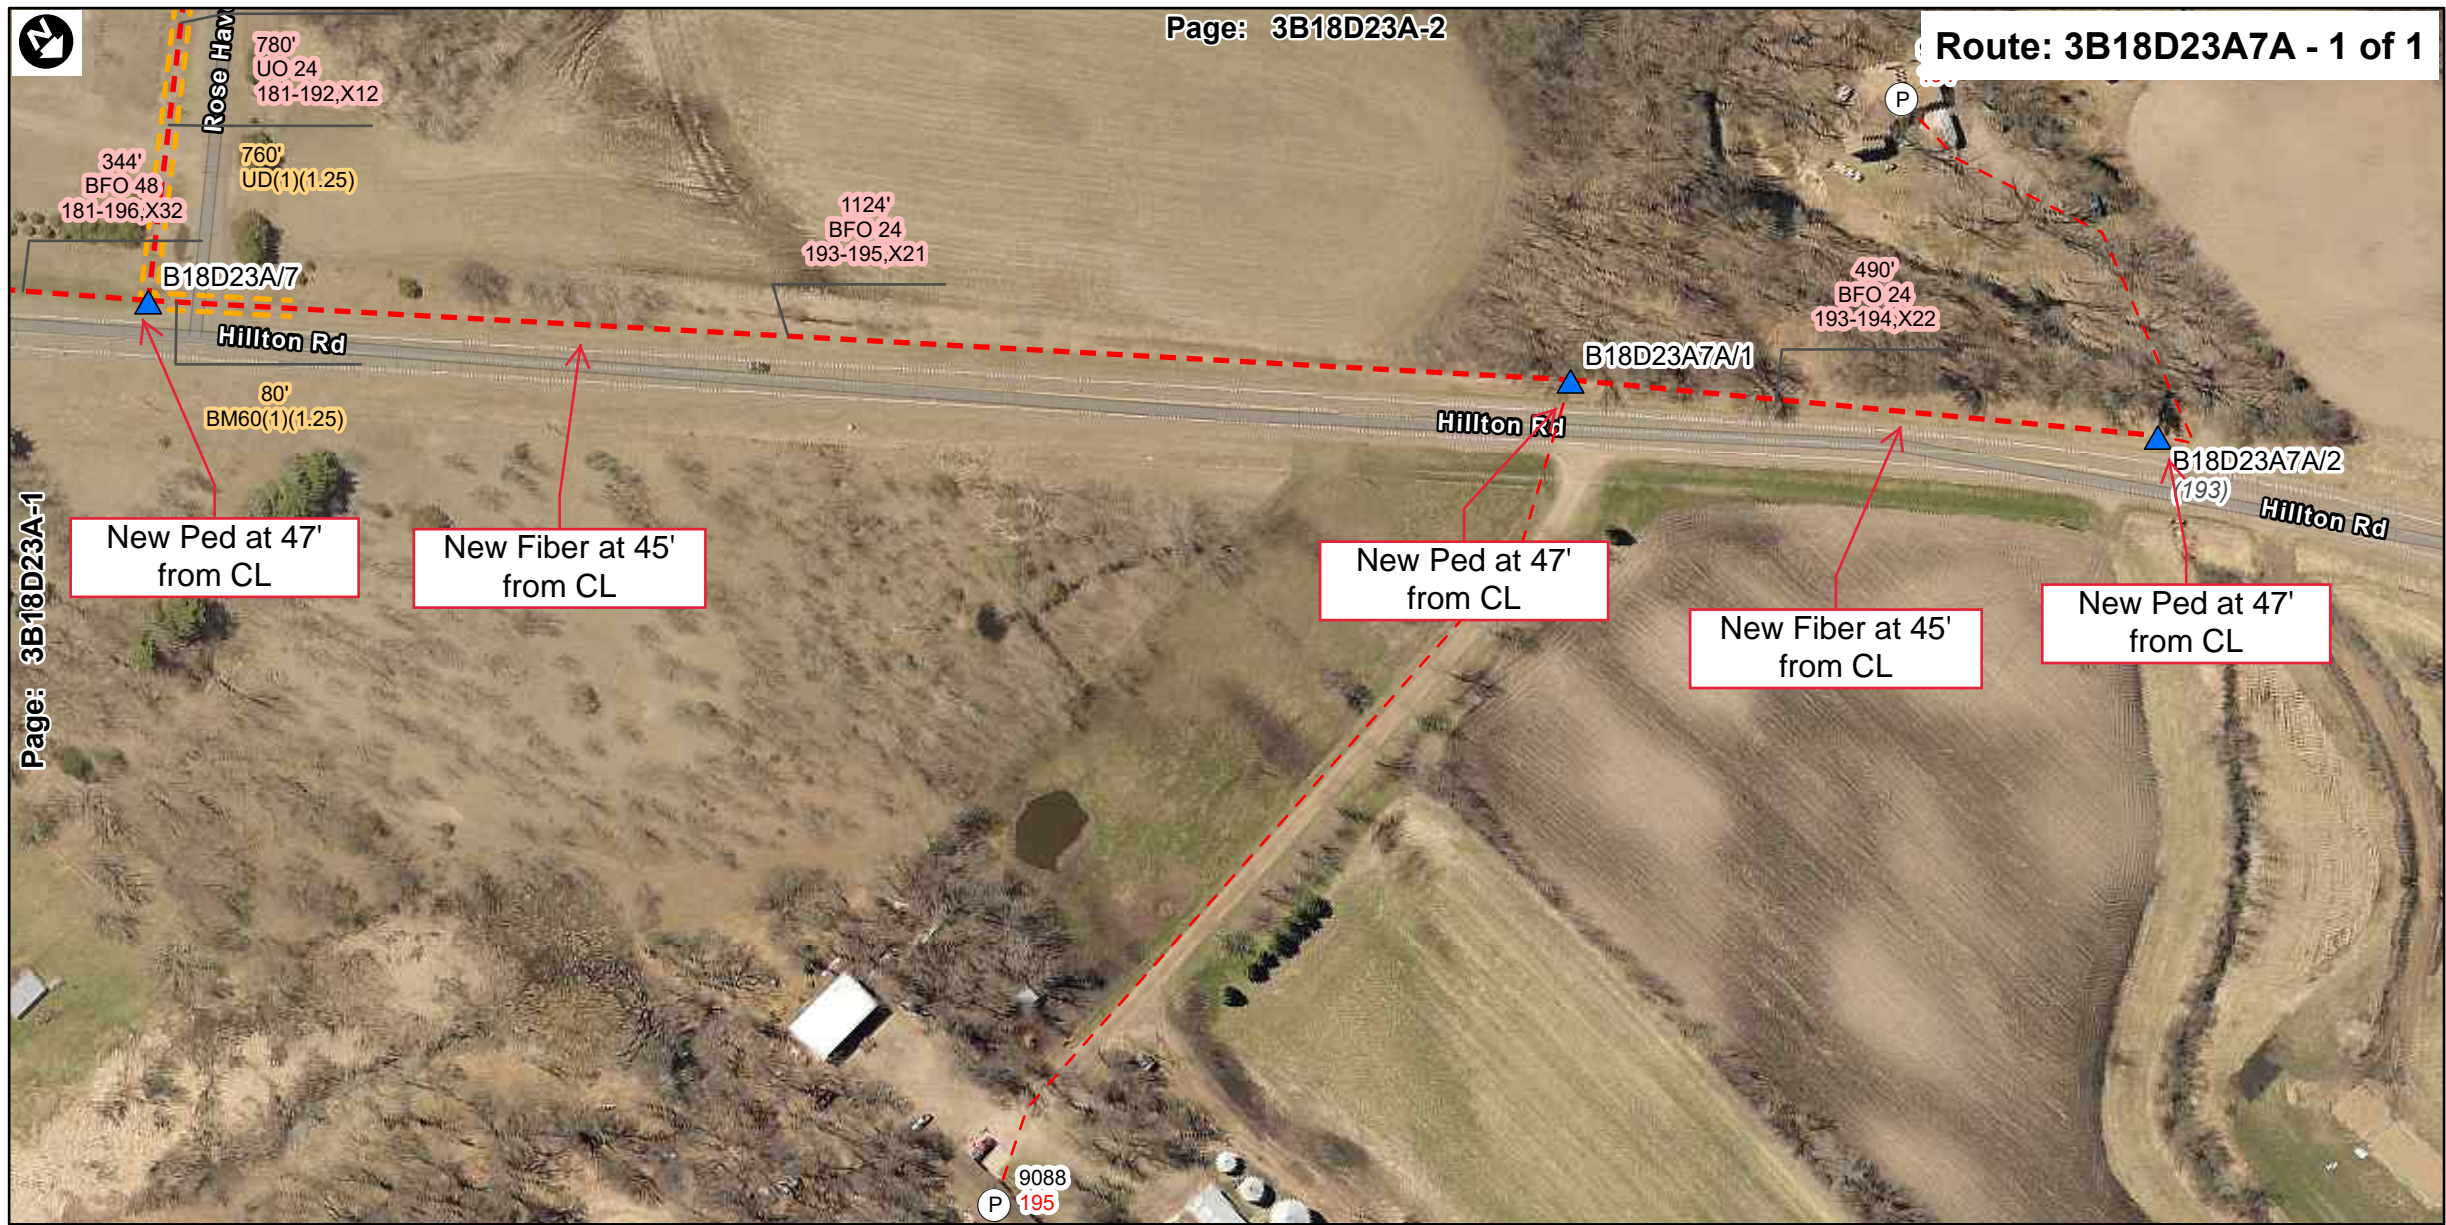

Page: 3B18D23A-1

LOCATION	BA	BDO	BHF	BDO	BM										HBFO	HO	NID	W			XZ	COMMENTS								
	3	4	TYPE	TYPE	(3)	2 (5/8)(8)	21	53	53 A	61(3)	72	73	81	83	24	48	72	06	144	192	208	1	12R	TYPE	BDO	BHF	HBFO			
Total	0	0	0	0	0	0	0	0	0	0	0	0	0	0	0	0	0	0	0	0	0	0	0	0	0	0	0	0	0	0

Project: Reconnect II



Staked By: ZG Date:
 Revised By: Date:
 As Built By: Date:
 ROW Width:

0 100 200
 Feet

Prepared by:
 CTC 218-454-1234
 2/9/2022




Page: 3D-8

Page: 3D-10

LOCATION	BA	BDO	BHF	BDO	BM												HO	NID	W			XZ	COMMENTS								
	3	4	TYPE	TYPE	(3)	2 (5/8)(8)	21	53	53 A	61(3)	72	73	81	83	24	48	72	06	144	192	208	1	12R	TYPE	BDO	BHF	HBFO				
Total	0	0	0	0	0	0	0	0	0	0	0	0	0	0	0	0	0	0	0	0	0	0	0	0	0	0	0	0	0	0	0

Project: Reconnect II



Staked By: ZG Date:
 Revised By: Date:
 As Built By: Date:
 ROW Width:


0 120 240
 Feet

Prepared by:
 CTC 218-454-1234
 2/9/2022



LOCATION	BA	BDO	BHF	BDO	BM										HO	NID	W	XZ	COMMENTS												
	3	4	TYPE	TYPE	(3)	2	21	53	53	61(3)	72	73	81	83	24	48	72	06	144	192	208	1	12R	TYPE	BDO	BHF	HBFO				
Total	0	0	0	0	0	0	0	0	0	0	0	0	0	0	0	0	0	0	0	0	0	0	0	0	0	0	0	0	0	0	0

Project: Reconnect II



Staked By: ZG Date:
 Revised By: Date:
 As Built By: Date:
 ROW Width:

0 160 320 Feet

Prepared by:
 CTC 218-454-1234
 2/9/2022

