



LOCATION	BA	BDO	BHF	BDO	BM										HBFO	HO	NID	W	XZ	COMMENTS														
	3	4	TYPE	TYPE	(3)	2 (5/8)(8)	21	53	53 A	61(3)	72	73	81	83	24	48	72	06	144	192	208	1	12R	TYPE	BDO	BHF	HBFO							
COB/00				36x60x36)T																														
COB/00A	1		5			1		1																										
Total	1	0	1	1	0	1	0	1	0	0	0	0	0	0	0	0	0	0	0	0	0	0	0	0	0	0	0	0	0	0	0	0	0	0

Project: Little Falls Township

Staked By: JP Date:
 Revised By: Date:
 As Built By: Date:
 ROW Width:

0 100 200 Feet

Prepared by:
 CTC 218-454-1234
 3/9/2022



LOCATION	BA	BDO	BHF	BDO	BM										HBFO	HO	NID	W	XZ	COMMENTS														
	3	4	TYPE	TYPE	(3)	2 (5/8)(8)	21	53	53 A	61(3)	72	73	81	83	24	48	72	06	144	192	208	1	12R	TYPE	BDO	BHF	HBFO							
A/14	1	5				1		1														12												
A/15	1			36x60x36)T	1	1		1								1	1					5												
A/15A	1	5				1		1														3												
A/16	1	5				1		1														12												
Total	4	0	3	1	1	4	0	4	0	0	0	0	0	0	0	0	1	0	0	0	0	32	0	0	0	0	0	0	0	0	0	0	0	

Project: Little Falls Township


Staked By: JP Date: _____
 Revised By: _____ Date: _____
 As Built By: _____ Date: _____
 ROW Width: _____

0 160 320 Feet

Prepared by: CTC 218-454-1234 3/9/2022

Page: 3A-4

Page: COB-00

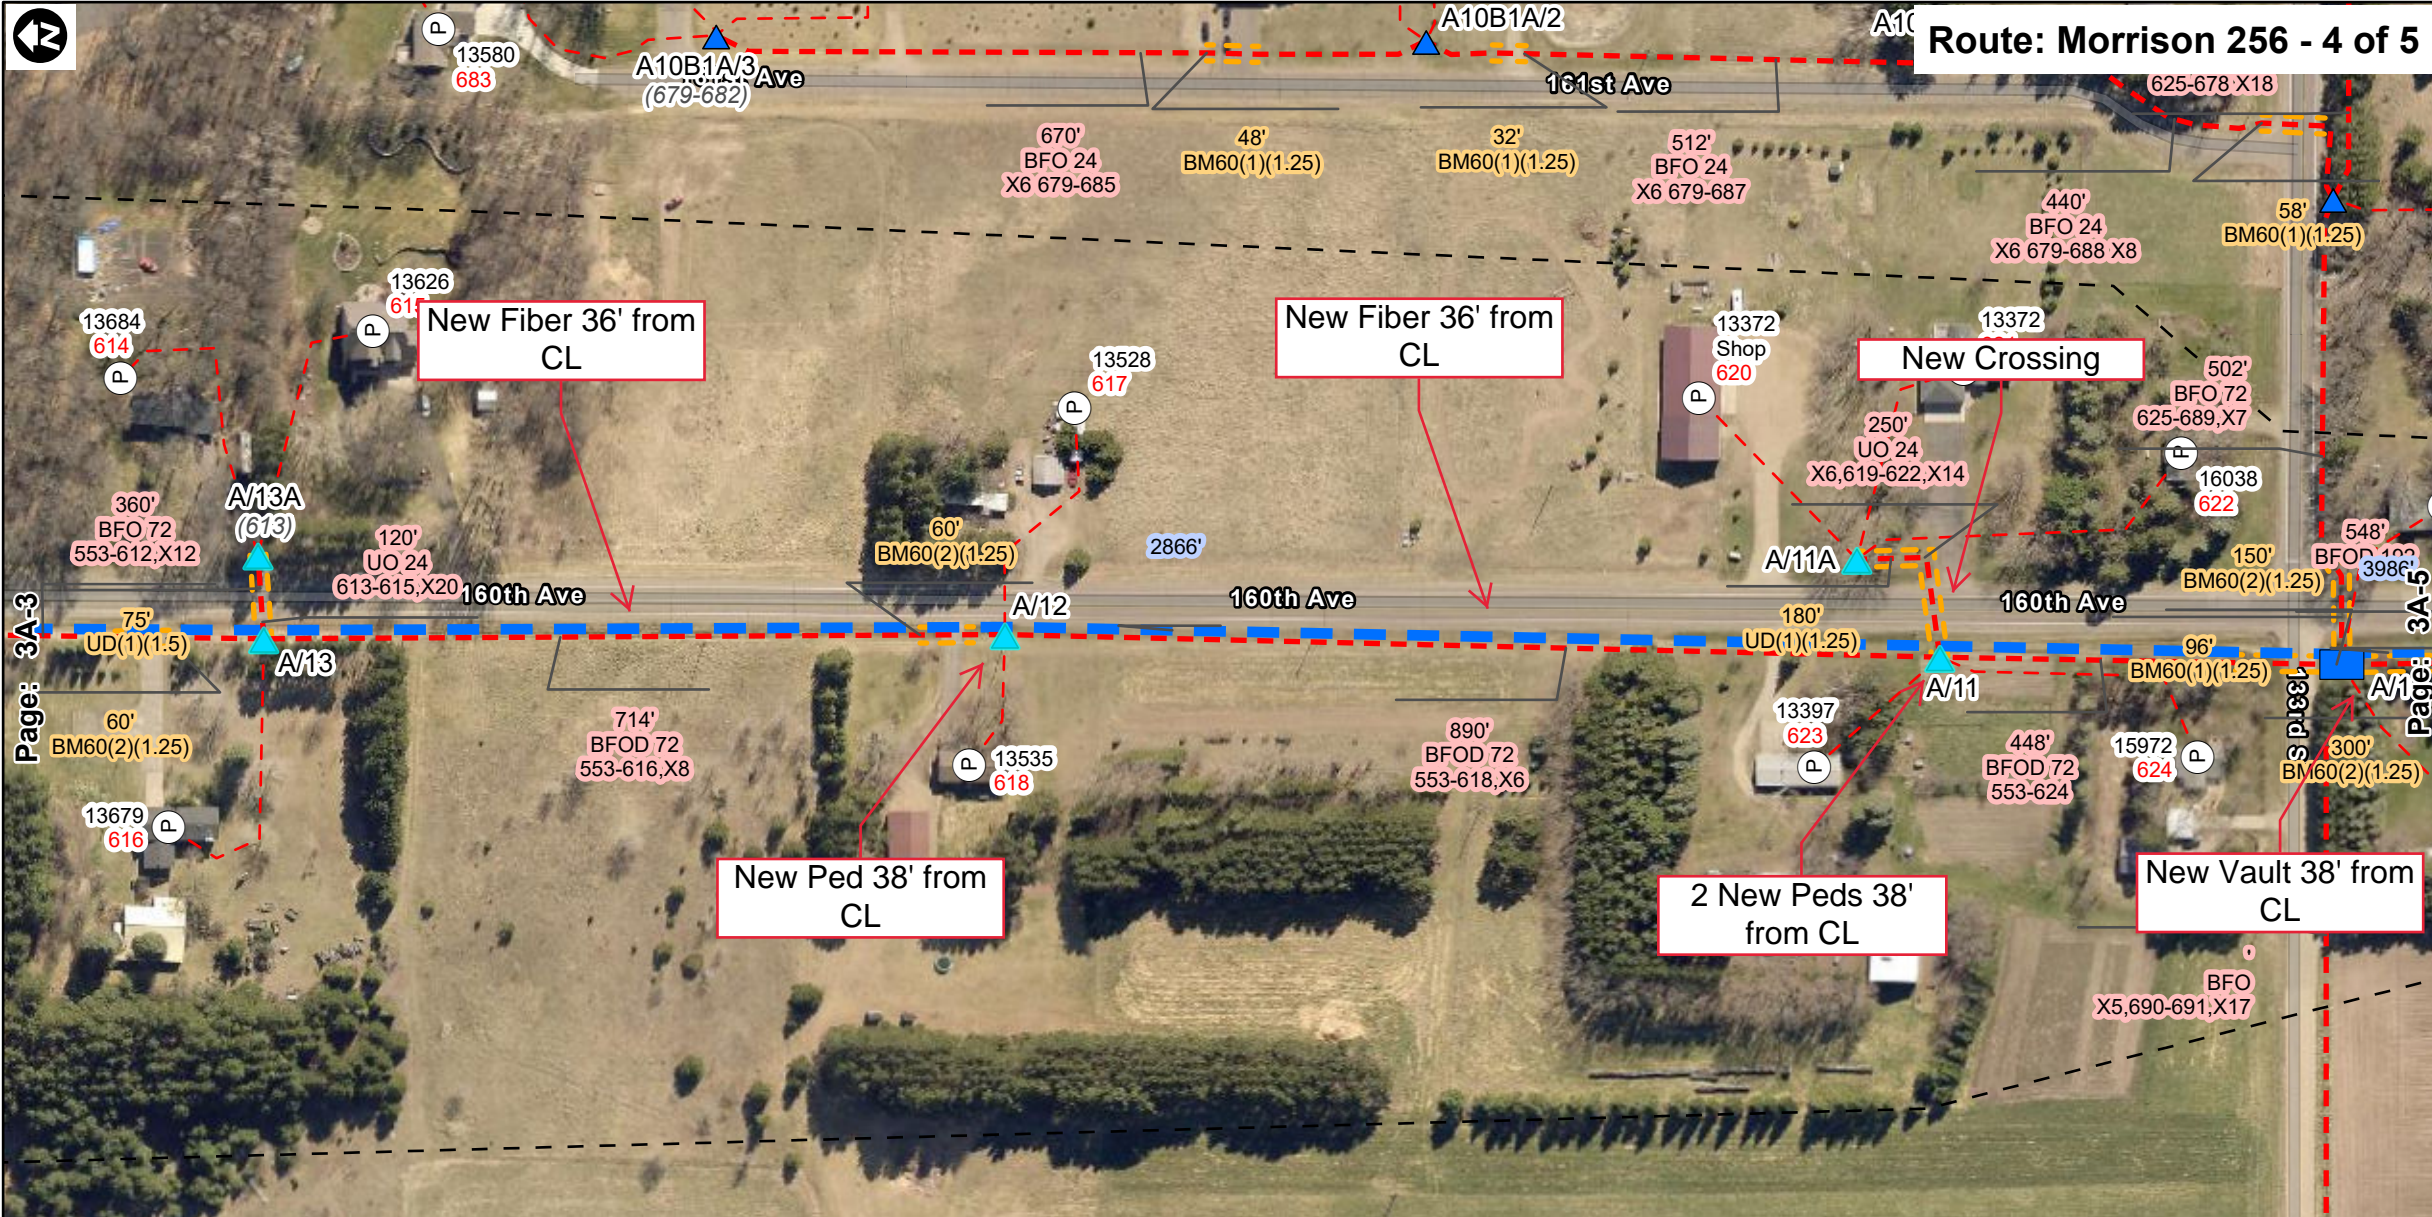

LOCATION	BA	BDO	BHF	BDO	BM												HBFO	HO	NID	W			XZ	COMMENTS						
	3	4	TYPE	TYPE	(3)	2 (5/8)(8)	21	53	53 A	61(3)	72	73	81	83	24	48	72	06	144	192	208	1	12R	TYPE	BDO	BHF	HBFO			
A/11	1	5				1		1														6								
A/11A	1	5				1		1														3								
A/12	1	5				1		1														2								
A/13	1	5				1		1														5								
A/13A	1	5				1		1														1								
Total	5	0	5	0	0	5	0	5	0	0	0	0	0	0	0	0	0	0	0	0	17	0	0	0	0	0	0	0	0	0

Project: Little Falls Township

Staked By: JP Date: _____
 Revised By: _____ Date: _____
 As Built By: _____ Date: _____
 ROW Width: _____

0 120 240 Feet

Prepared by: CTC 218-454-1234 3/9/2022