




TO 35598 213 ST  
74-000-31-0900

|     |     |                                 |
|-----|-----|---------------------------------|
| 1.1 |     |                                 |
| Ext | 223 | 1/0 25KV SOL                    |
| New | 2   | UM6-28-2                        |
| New | 12  | 15KV 1/0 SOLID (JACKET) 220 MIL |

SPLICE CABLE @40' CL

213th St

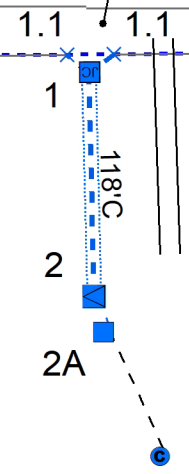

|     |    |                                 |
|-----|----|---------------------------------|
| 1   |    |                                 |
| New | 12 | 15KV 1/0 SOLID (JACKET) 220 MIL |
| New | 1  | UM27-2                          |
| New | 1  | UM3-14                          |
| New | 3  | UM6-1                           |
| New | 1  | UM6-10-15                       |
| New | 1  | UM6-22-15                       |

|     |     |                                 |
|-----|-----|---------------------------------|
| 2   |     |                                 |
| New | 118 | 15KV 1/0 SOLID (JACKET) 220 MIL |
| New | 118 | 2 INNERDUCT SDR 11              |
| New | 1   | TRANSFORMER BASEMENT            |
| New | 1   | UG7-15                          |
| New | 1   | UM27-2                          |
| New | 1   | UM6-1                           |
| New | 1   | UM6-34                          |

|     |    |           |
|-----|----|-----------|
| 2A  |    |           |
| New | 10 | 4/0 USE   |
| New | 1  | UM8-3-CWP |

75-000-06-00405  
35683 213TH ST-PROP A

TO 35501 213TH ST  
75-000-06-00406